

CONSULTANT
PROJECT DESIGN CONSULTANTS
Planning | Landscape Architecture | Engineering | Surveying


FENTRESS ARCHITECTS


DAVIS
2001 Fifth Avenue
San Diego, CA 92103

STAMP

SHEET NAME
TRAFFIC CONTROL PLAN

DRAWN BY:
PROJECT #:
SHEET NUMBER

C3T05

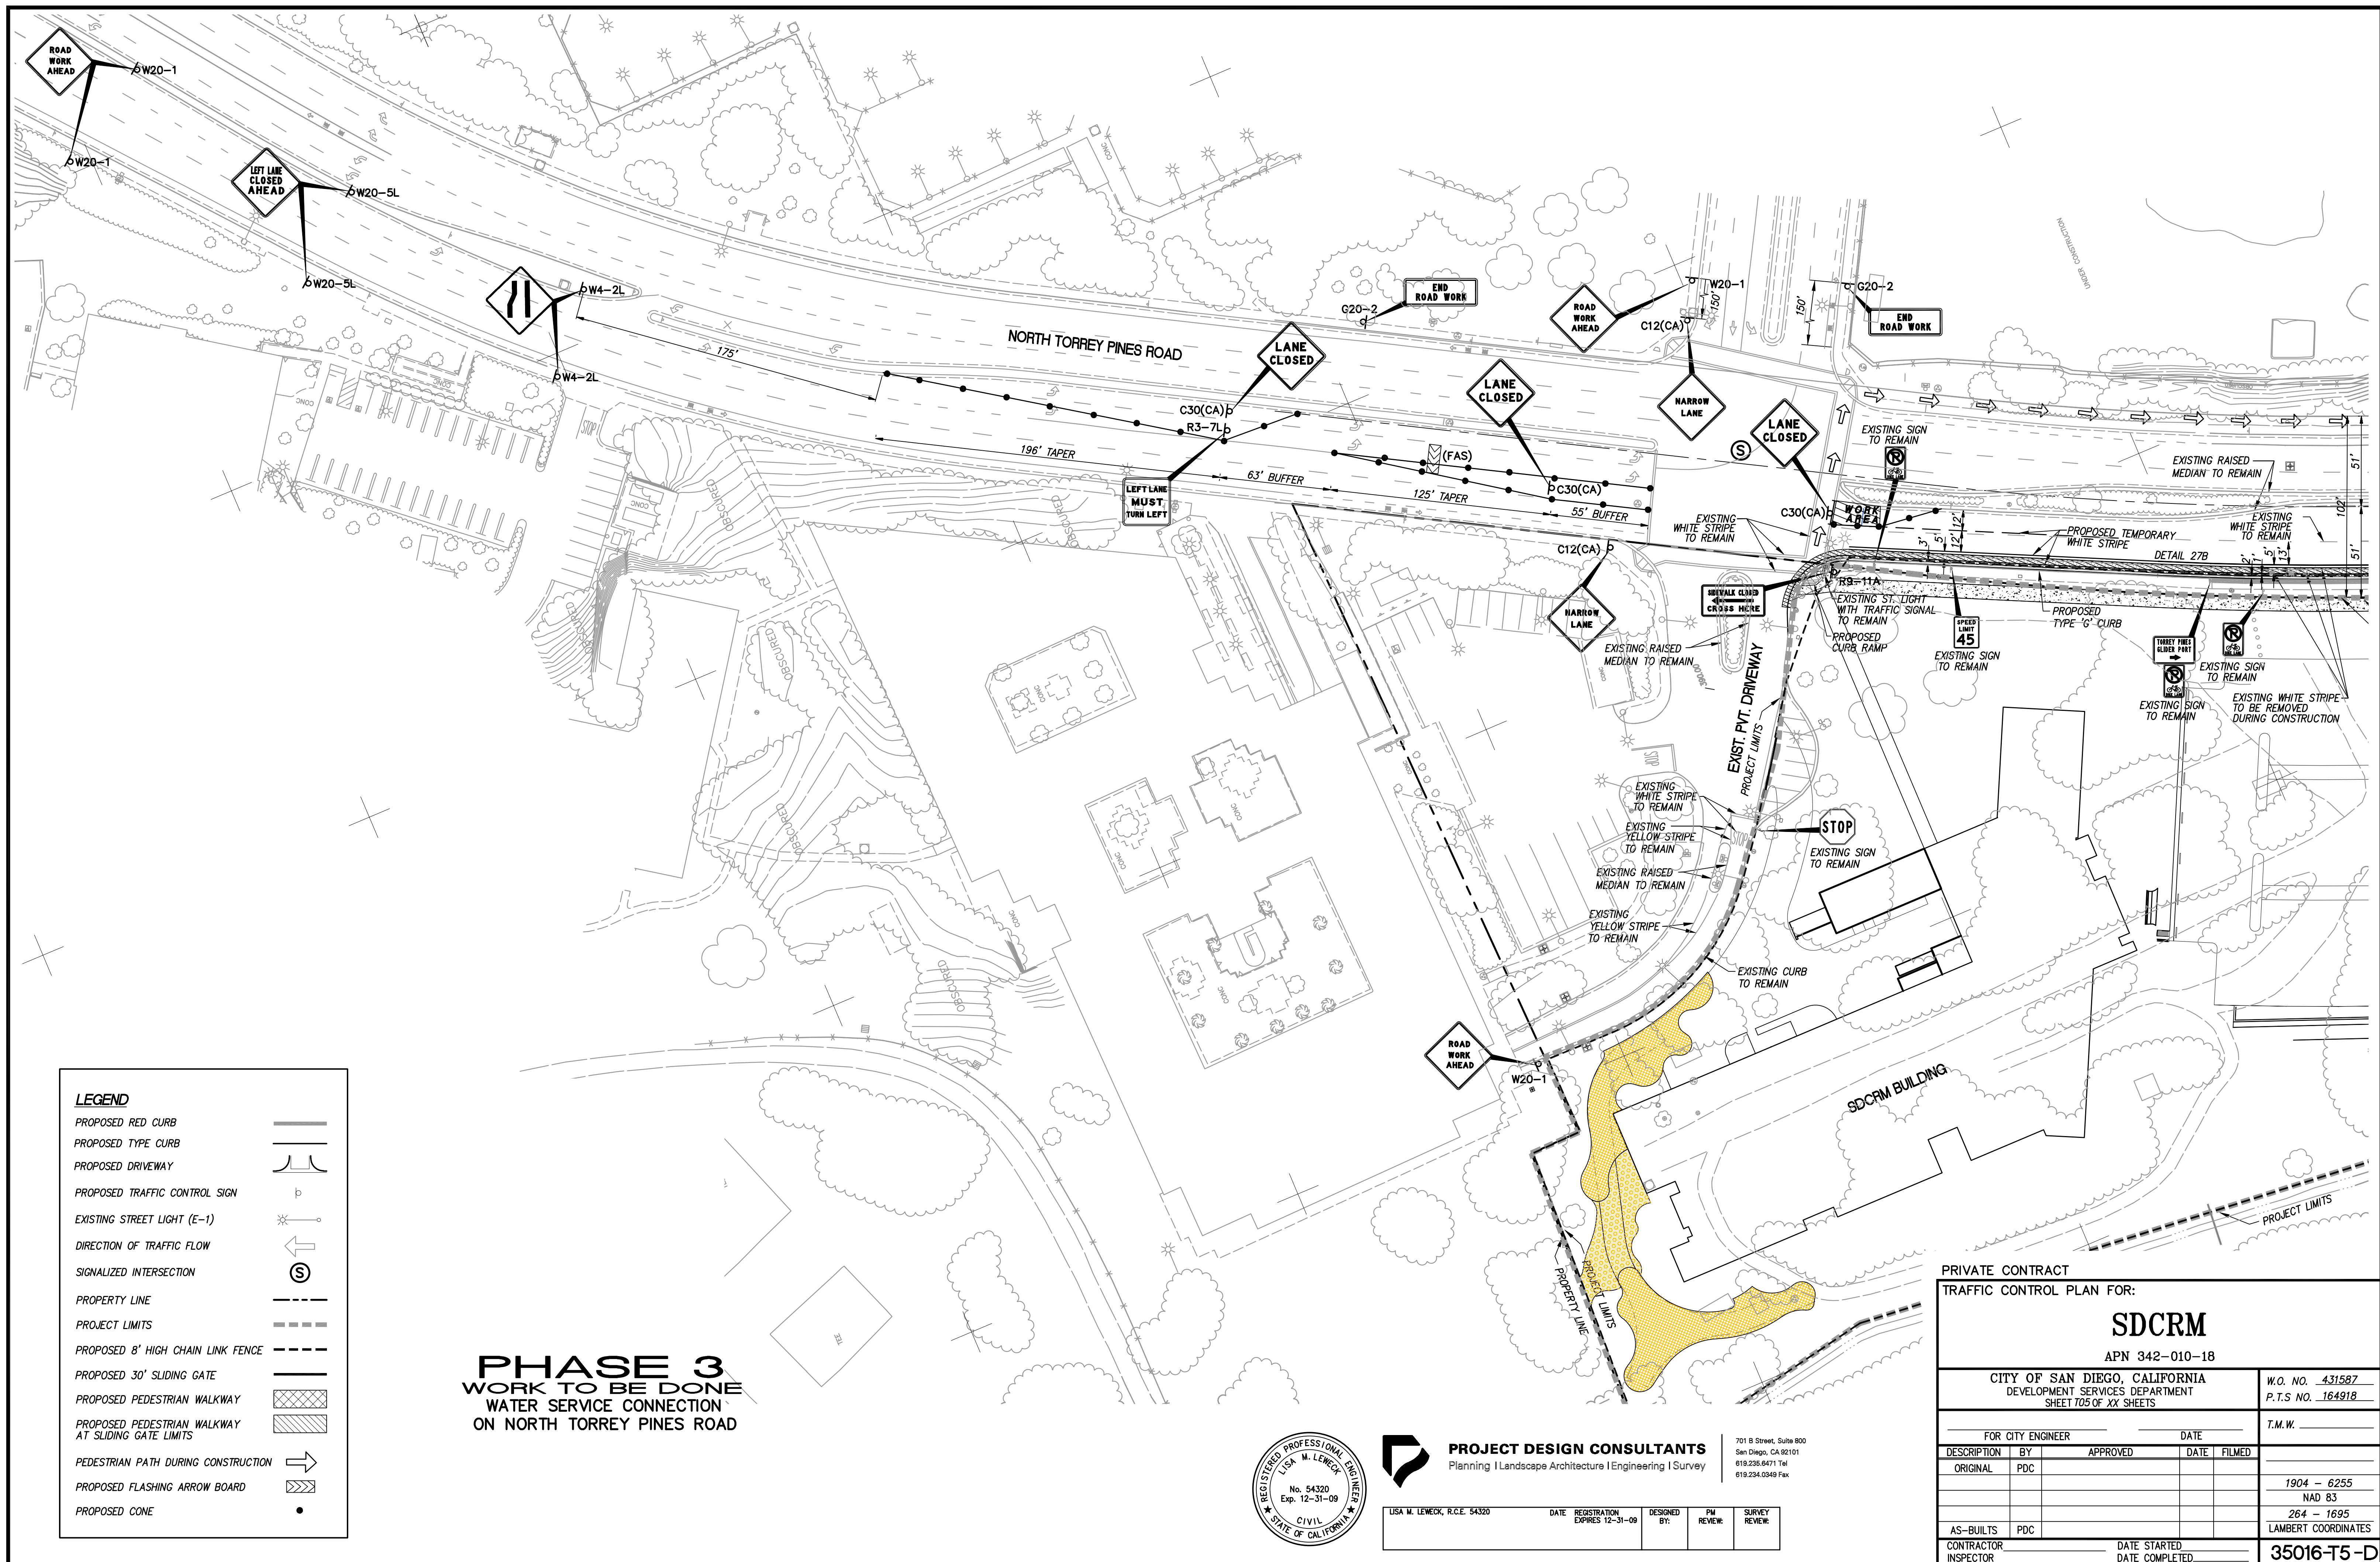

P:\3658\ENGR\PLANS\IMP_ST\3658_ipT05-tc.dwg 5/4/2009 5:53:13 PM