

CONSULTANT  
**PROJECT DESIGN CONSULTANTS**  
Planning | Landscape Architecture | Engineering | Survey  




STAMP

SHEET NAME  
TRAFFIC CONTROL PLAN

DRAWN BY:  
PROJECT #:  
SHEET NUMBER

C3T06

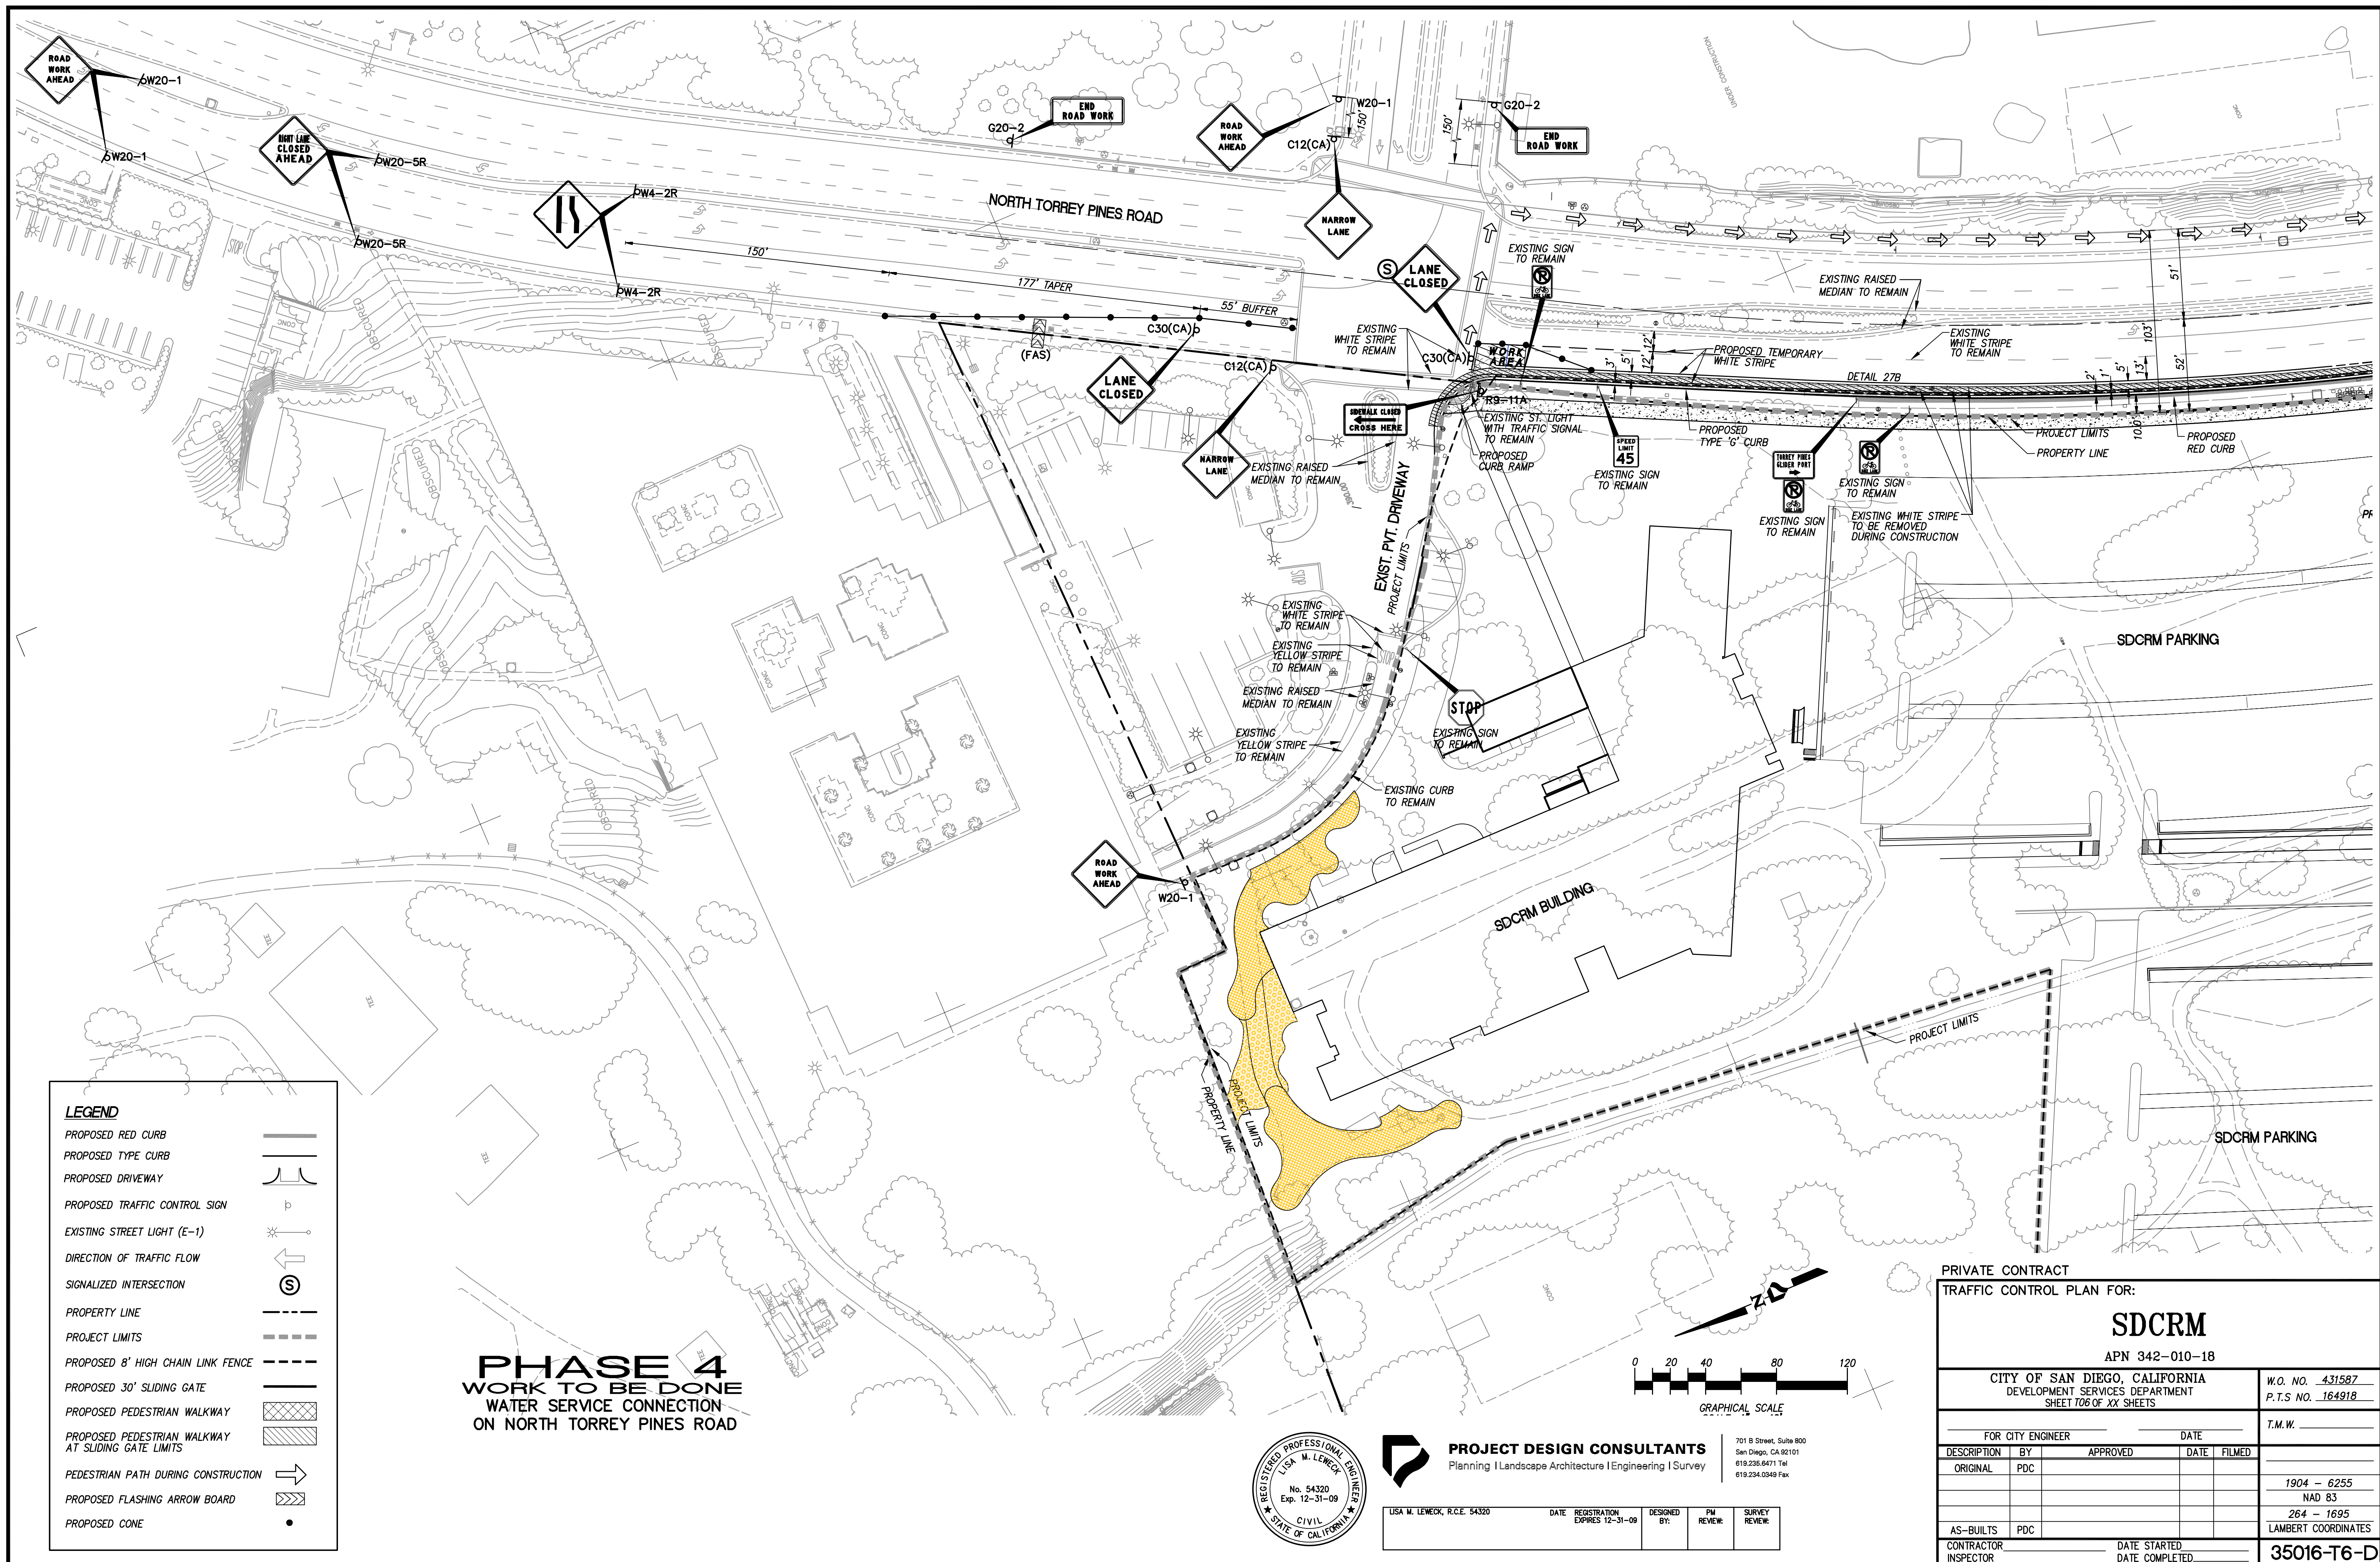

P:\3658\ENGR\PLANS\IMP\_ST\3658\_ipT06-tc.dwg 5/4/2009 5:53:33 PM