


ISSUED FOR DATE	
Pre-Schematic Design	07/14/2008
Schematic Design	07/28/2008
BID PK #1	10/02/2008
50% Program	10/24/2008
BID PK #1 80 CD	12/01/2008
BID PK #1 100 CD	02/16/2009
BID PK #2 100 CD	03/26/2009
100% CD	06/09/2009
CD 4	01/07/2010
COB 1	02/26/2010
COB 2	02/26/2010
CD 4	04/15/2010
RW PERMIT	05/05/2010
ASH008 RT	07/01/2010
ASH009	07/06/2010
ASH015	07/06/2010
ASH004	07/22/2010
ASH009B	07/18/2010
ASH010	08/13/2010
ASH011	08/27/2010
ASH020	08/20/2010
ASH018	11/17/2010
ASH028	12/15/2010
ASH028.2	01/14/2011
ASH029	01/21/2011


- GENERAL NOTES:
1. REFER TO ARCHITECTURAL PLANS AND ELEVATIONS FOR COORDINATION OF EXACT LOCATION AND MOUNTING HEIGHTS OF LUMINAIRES AND ELECTRICAL DEVICES.
 2. ALL LIGHT SWITCHES, TIMERS AND MOTION SENSORS ON THIS FLOOR SHALL BE WEATHERPROOF.
- KEY NOTES:
1. TIMER SWITCH FOR CONTROL OF RED LIGHTING. SEE DETAIL 2/E22B21 FOR SWITCHING SCHEME.
 2. OVER-RIDE SWITCH FOR CONTROL OF ANIMAL LIGHTING (OUTBOARD LAMPS), TYPICAL, U.O.N.
 3. TIMER SWITCH FOR CONTROL OF HUMAN LIGHTING (INBOARD LAMPS), TYPICAL, U.O.N.
 4. OVER-RIDE SWITCH FOR CONTROL OF ANIMAL LIGHTING. SEE DETAIL 2/E22B21 FOR SWITCHING SCHEME.
 5. TIMER SWITCH FOR CONTROL OF HUMAN LIGHTING. SEE DETAIL 2/E22B21 FOR SWITCHING SCHEME.

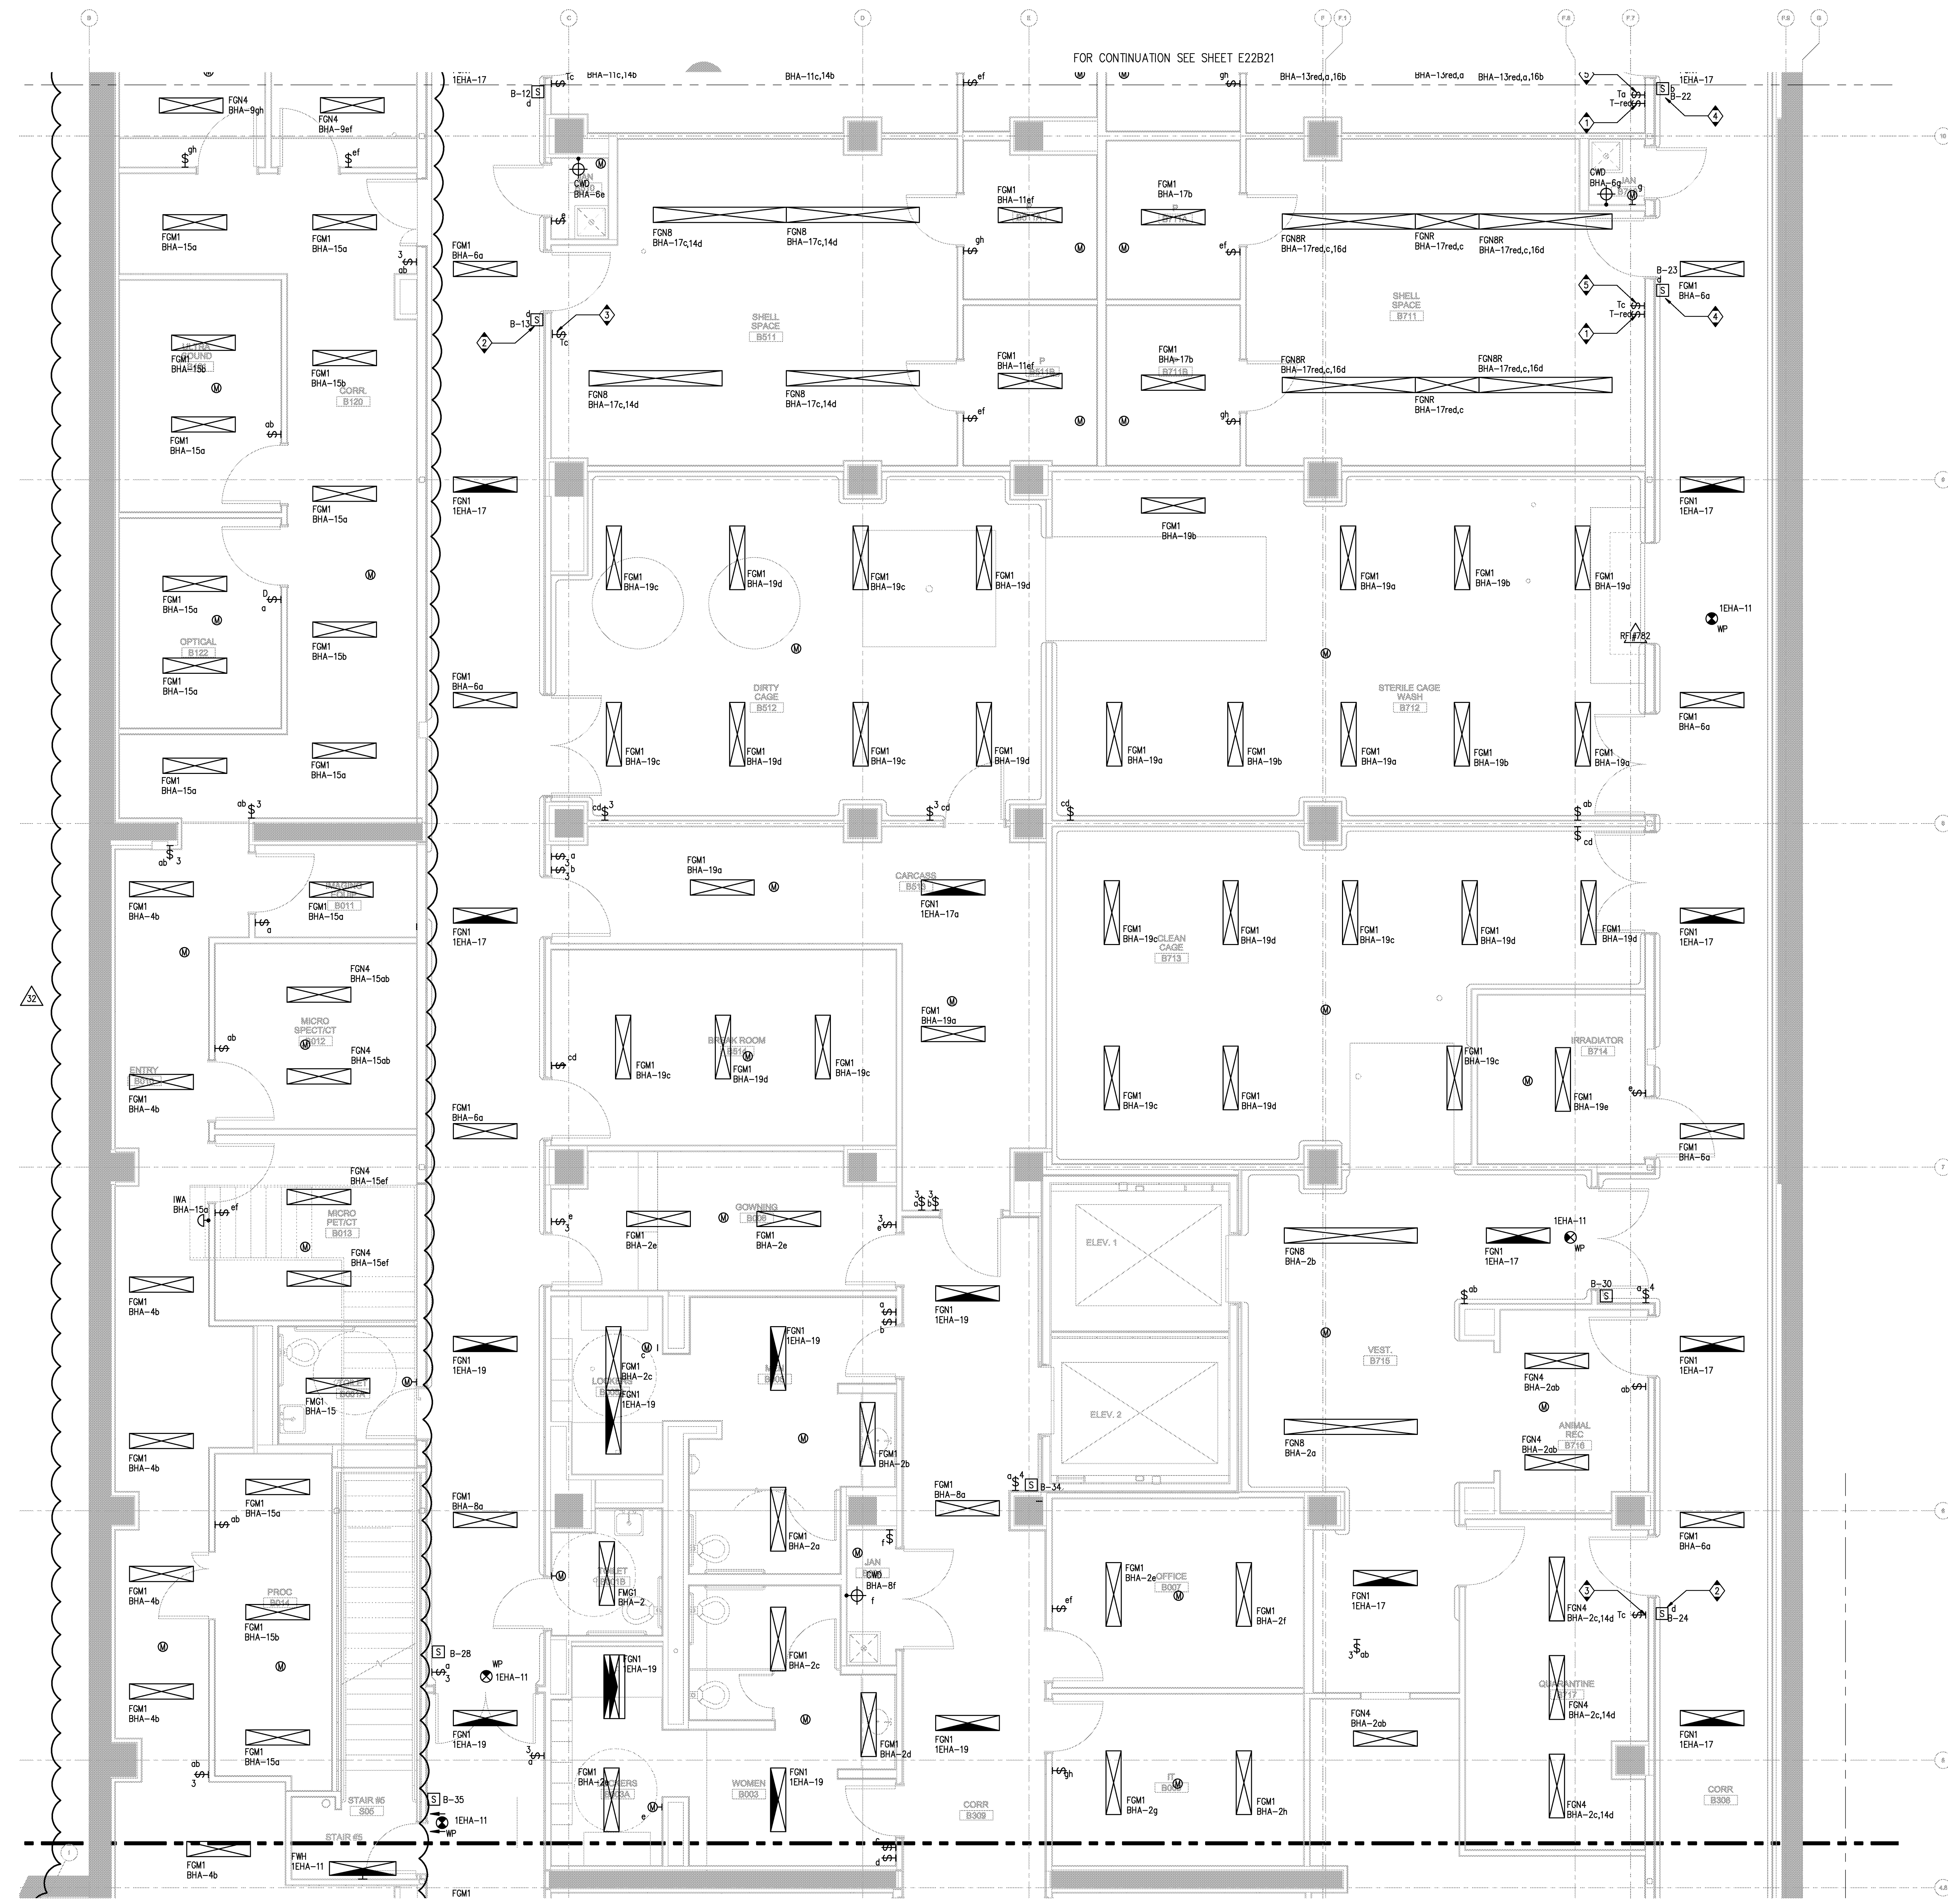

FOR CONTINUATION SEE SHEET E22B23


PARTIAL LIGHTING VIVARIUM PLAN - ZONE 2

SANFORD CONSORTIUM FOR REGENERATIVE MEDICINE 2880 TORREY PINES SCENIC DRIVE LA JOLLA, CALIFORNIA 92037

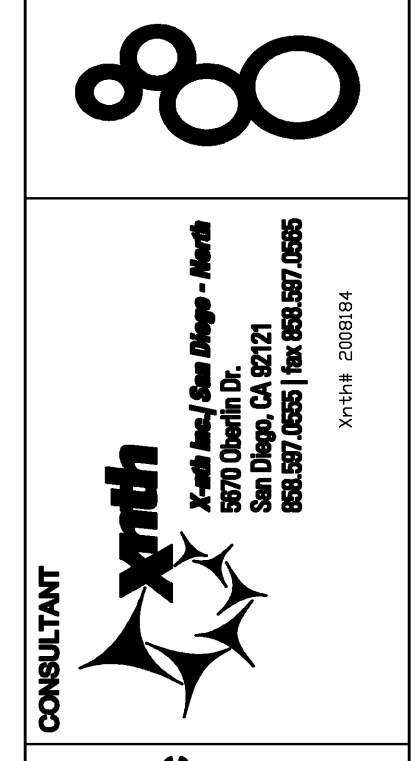

CONSULTANT
Lankford/Phelps Consortium LLC
10000 La Jolla Village Drive, Suite 200
San Diego, CA 92121
619.594.1234


FENTRESS ARCHITECTS
400 Broadway, Suite 200
San Francisco, CA 94111
415.774.1111

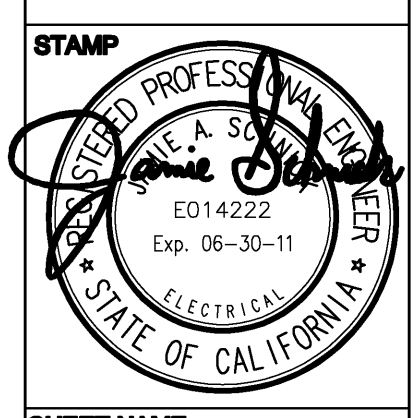

SHEET NAME
PARTIAL LIGHTING VIVARIUM
PLAN - ZONE 2

DRAWN BY: Author
PROJECT #: 200728.000
SHEET NUMBER

E22B22

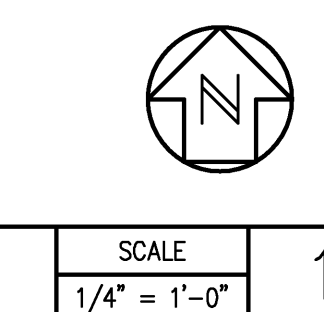

SCALE
1/4" = 1'-0"

1

10/25/2011 4:55:10 PM
F:\Projects\200728\200728.dwg
Fentress Architects

Warning: It is a violation of the law for any person, unless acting under the direction of a licensed architect, to alter an item in any way. If an item in this document is altered, the altering architect, if other than the architect of record, shall affix the item his seal and the notation "altered by" followed by his signature and the date of such alteration, and the specific description of the alteration.