


1/22/2020 4:52:10 PM
F:\Projects\2019\Sanford Consortium for Regenerative Medicine\Drawings\Architectural\Partial Lighting Vivarium Plan - Zone 3.dwg
P:\Users\jgibson\OneDrive\Documents\jgibson\jgibson.dwg

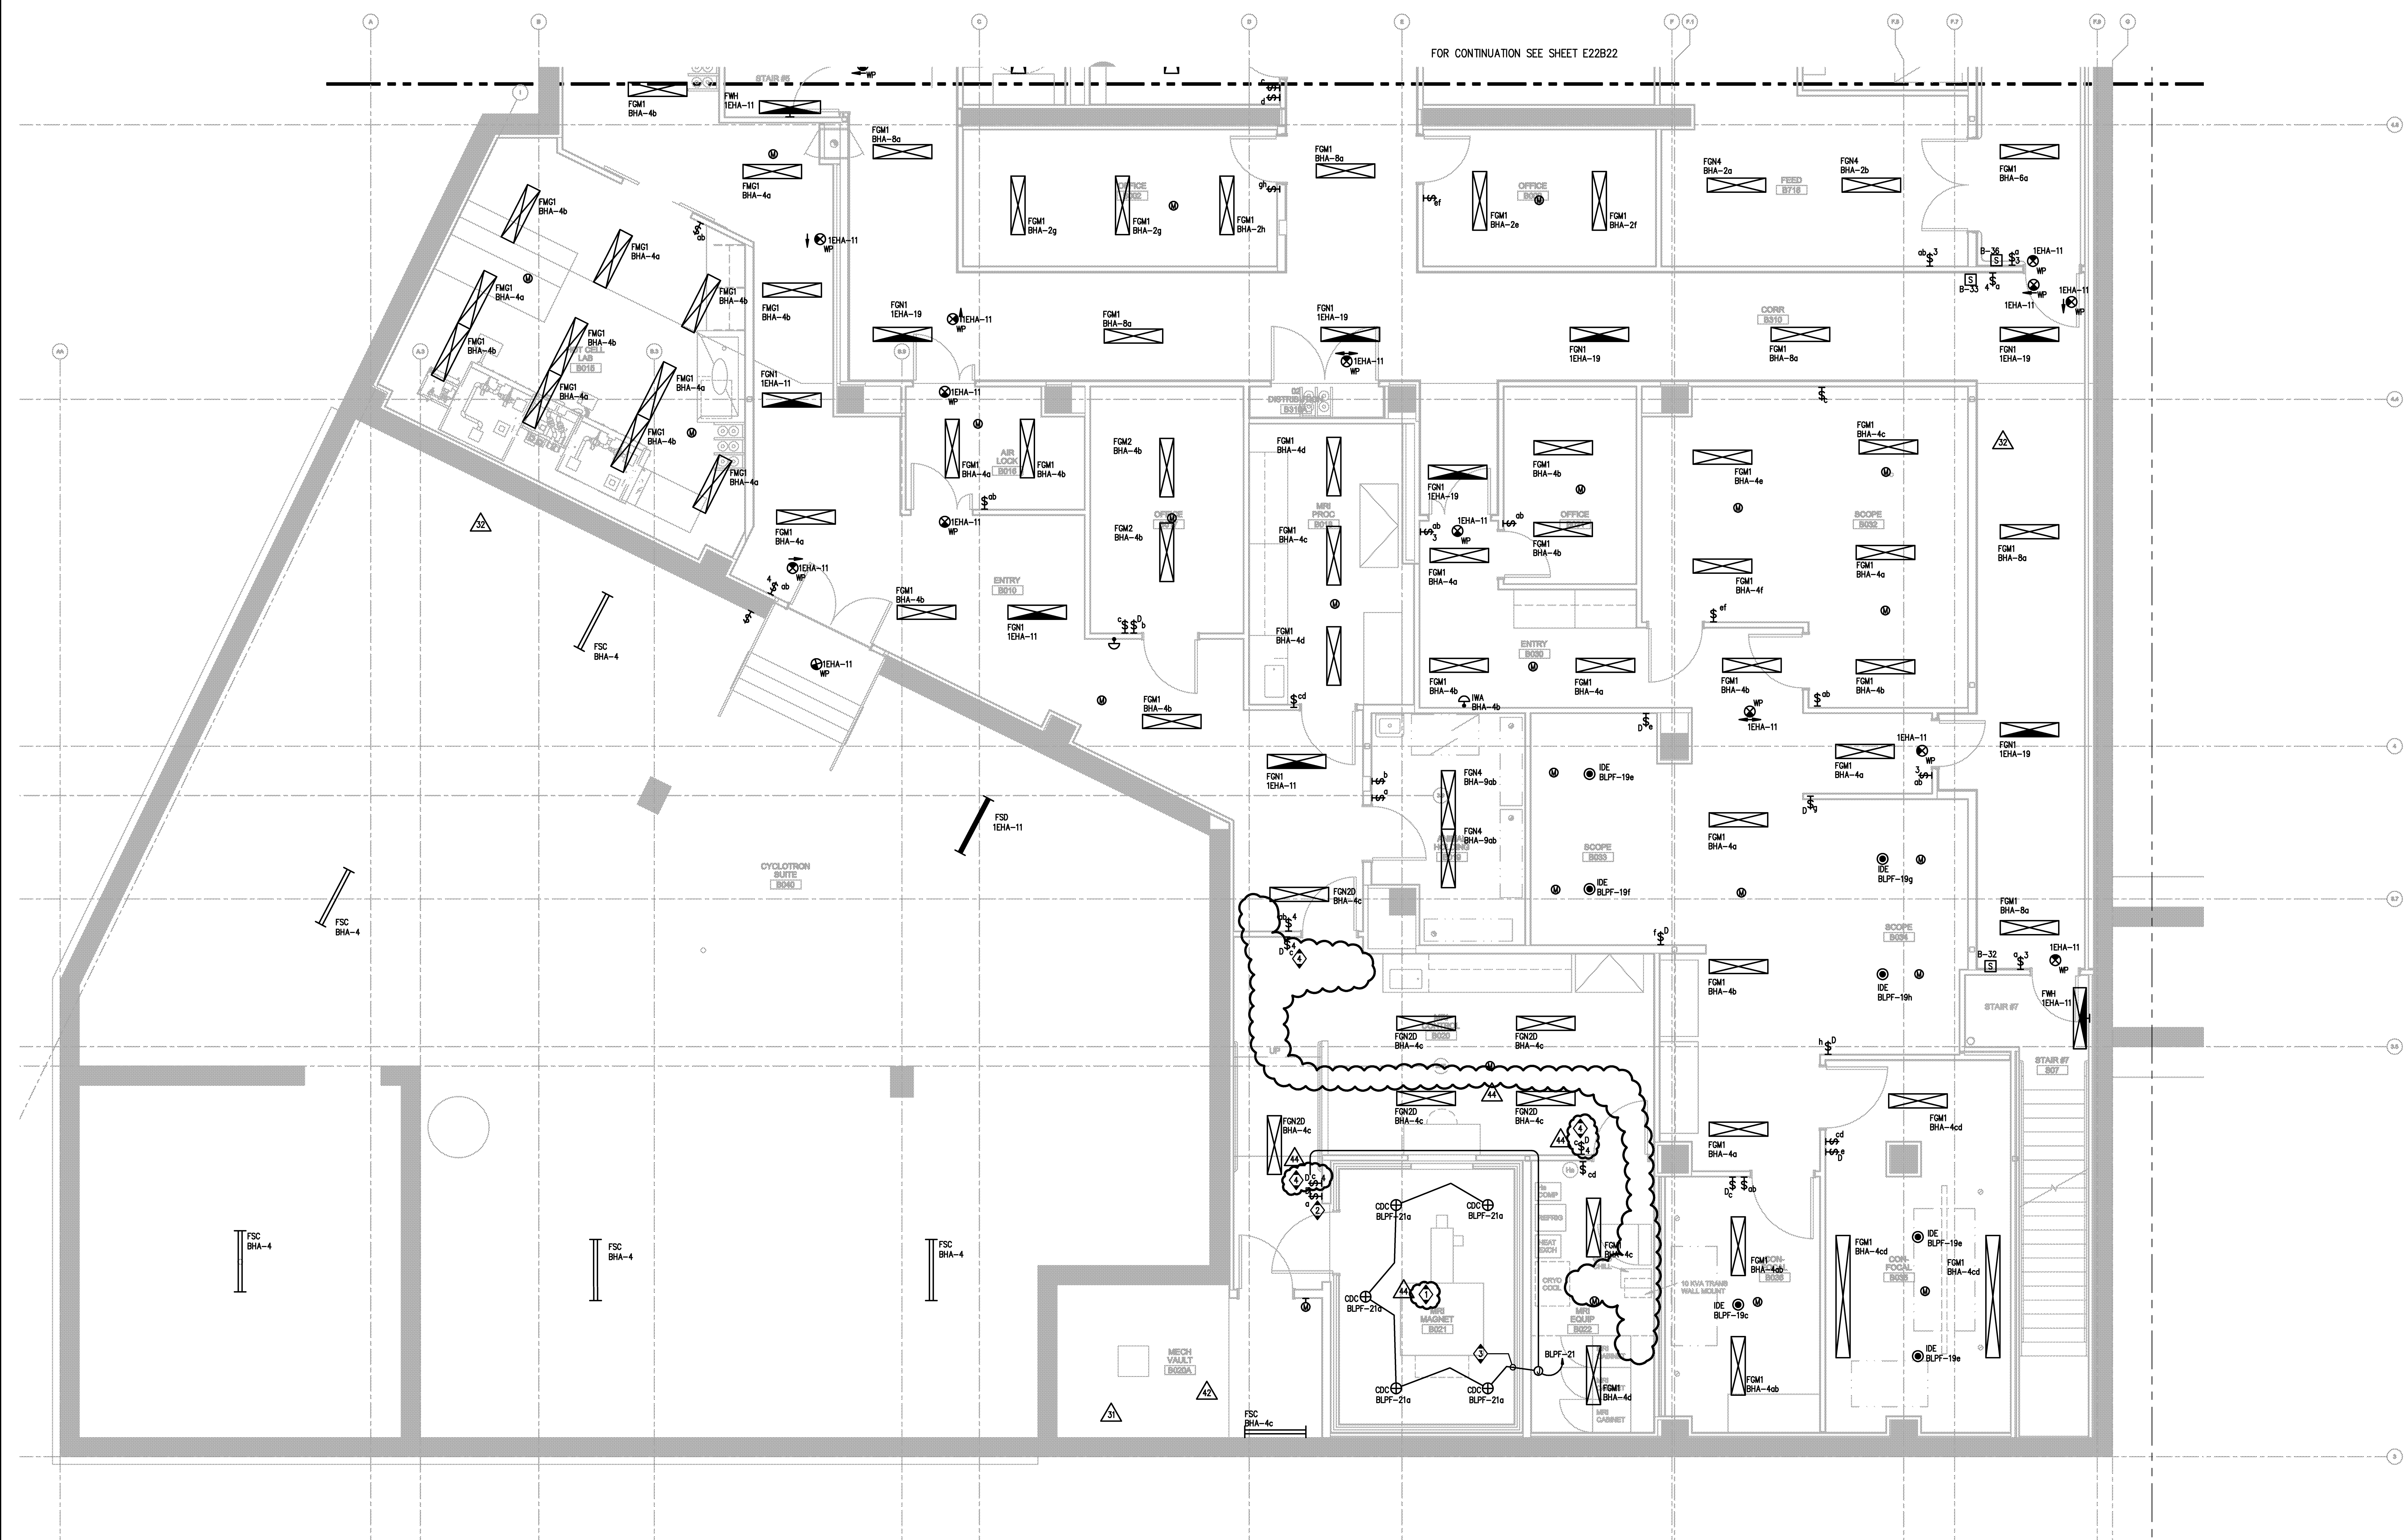

GENERAL NOTES:
1. REFER TO ARCHITECTURAL PLANS AND ELEVATIONS FOR COORDINATION OF EXACT LOCATION AND MOUNTING HEIGHTS OF LUMINAIRES AND ELECTRICAL DEVICES.
2. ALL LIGHT SWITCHES, TIMERS AND MOTION SENSORS ON THIS FLOOR SHALL BE WEATHERPROOF.
3. ALL DEVICES IN THIS ROOM SHALL BE CONSTRUCTED OF NON-FERROUS METAL, INCLUDING CONDUIT, BOXES, ALL SCREWS, AND FASTENERS.
4. DIMMER SHALL BE COMPATIBLE WITH MR ROOM LED LIGHT FIXTURE TYPE 'CDC'.
5. ROUTE LIGHTING BRANCH CIRCUIT CONDUITS THROUGH "20A ELECTRIC FILTER" AT RF SHIELD ENCLOSURE PENETRATION PLATE. CONNECT GROUND WIRE TO RF SHIELD ENCLOSURE GROUND BUS BAR.
6. MULTIPLE LOCATION DIMMING: PROVIDE DIMMER WITH COMPANION DIMMER LOCATIONS.
7. NOT USED.

ISSUED FOR DATE
RFA Program 10/24/2008
RFP PK #1 08/01/2009
RFP PK #1 100 CD 02/18/2010
100% CD 02/18/2010
CD 4 01/07/2010
CD 1 02/28/2010
CD 2 02/28/2010
CD 4 04/15/2010
RW PERMIT 05/05/2010
ASB008 R1 07/01/2010
ASB008 07/08/2010
ASB010 07/08/2010
ASB004 07/12/2010
ASB00002 07/12/2010
ASB010 08/13/2010
ASB011 08/27/2010
ASB003 08/28/2010
ASB010 11/17/2010
ASB002 12/18/2010
ASB02002 01/14/2011
ASB001 01/20/2011
ASB02001 01/28/2011
ASB01001 02/18/2011
RFP#1000 02/18/2011
ASB002 06/10/2011
ASB02001 06/08/2011

SANFORD CONSORTIUM FOR REGENERATIVE MEDICINE
2880 TORREY PINES SCENIC DRIVE
LA JOLLA, CALIFORNIA 92037

CONSULTANT




STAMP
REGISTERED PROFESSIONAL ARCHITECT
No. 60422
Exp. 06-30-11
STATE OF CALIFORNIA

SHEET NAME
PARTIAL LIGHTING VIVARIUM
PLAN - ZONE 3

DRAWN BY: Author
PROJECT #: 200725.000
SHEET NUMBER

E22B23

PARTIAL LIGHTING VIVARIUM PLAN - ZONE 3

SCALE
1/4" = 1'-0"