


ISSUED FOR DATE	
Pre-Schematic Design	07/14/2008
Schematic Design	07/28/2008
BID PK #1	10/08/2008
50% Progress	10/24/2008
BID PK #1 80 CD	12/01/2008
BID PK #1 100 CD	02/16/2009
BID PK #2 100 CD	03/26/2009
100% CD	05/08/2009
CD 4	01/07/2010
COB 1	02/26/2010
COB 2	02/26/2010
CD 4	04/15/2010

SANFORD CONSORTIUM FOR REGENERATIVE MEDICINE


2880 TORREY PINES SCENIC DRIVE
LA JOLLA, CALIFORNIA 92037

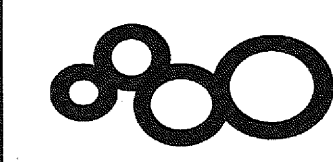

CONSULTANT
xerth
Kathleen J. O'Neil, P.E.
San Diego, CA 92101
619.597.0000
www.xerth.com


Sanford/Phelps Consortium LLC
485 Third Avenue, Suite 1400
San Francisco, CA 94103
415.398.0000

FENTRESS ARCHITECTS
407 Broadway, Suite 200
San Diego, CA 92101
619.594.1000
DAVIS DAVIS ARCHITECTS
2800 Fifth Avenue, Suite 200
San Diego, CA 92103

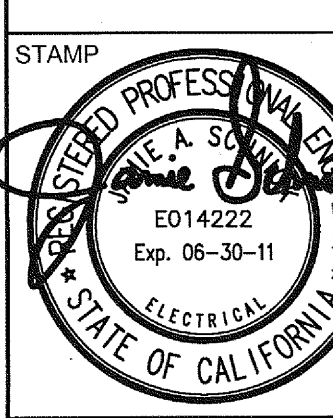

SHEET NAME
PARTIAL LIGHTING
INTERSTITIAL PLAN - ZONE 3
DRAWN BY: Author
PROJECT #: 200725.000
SHEET NUMBER

E22B13

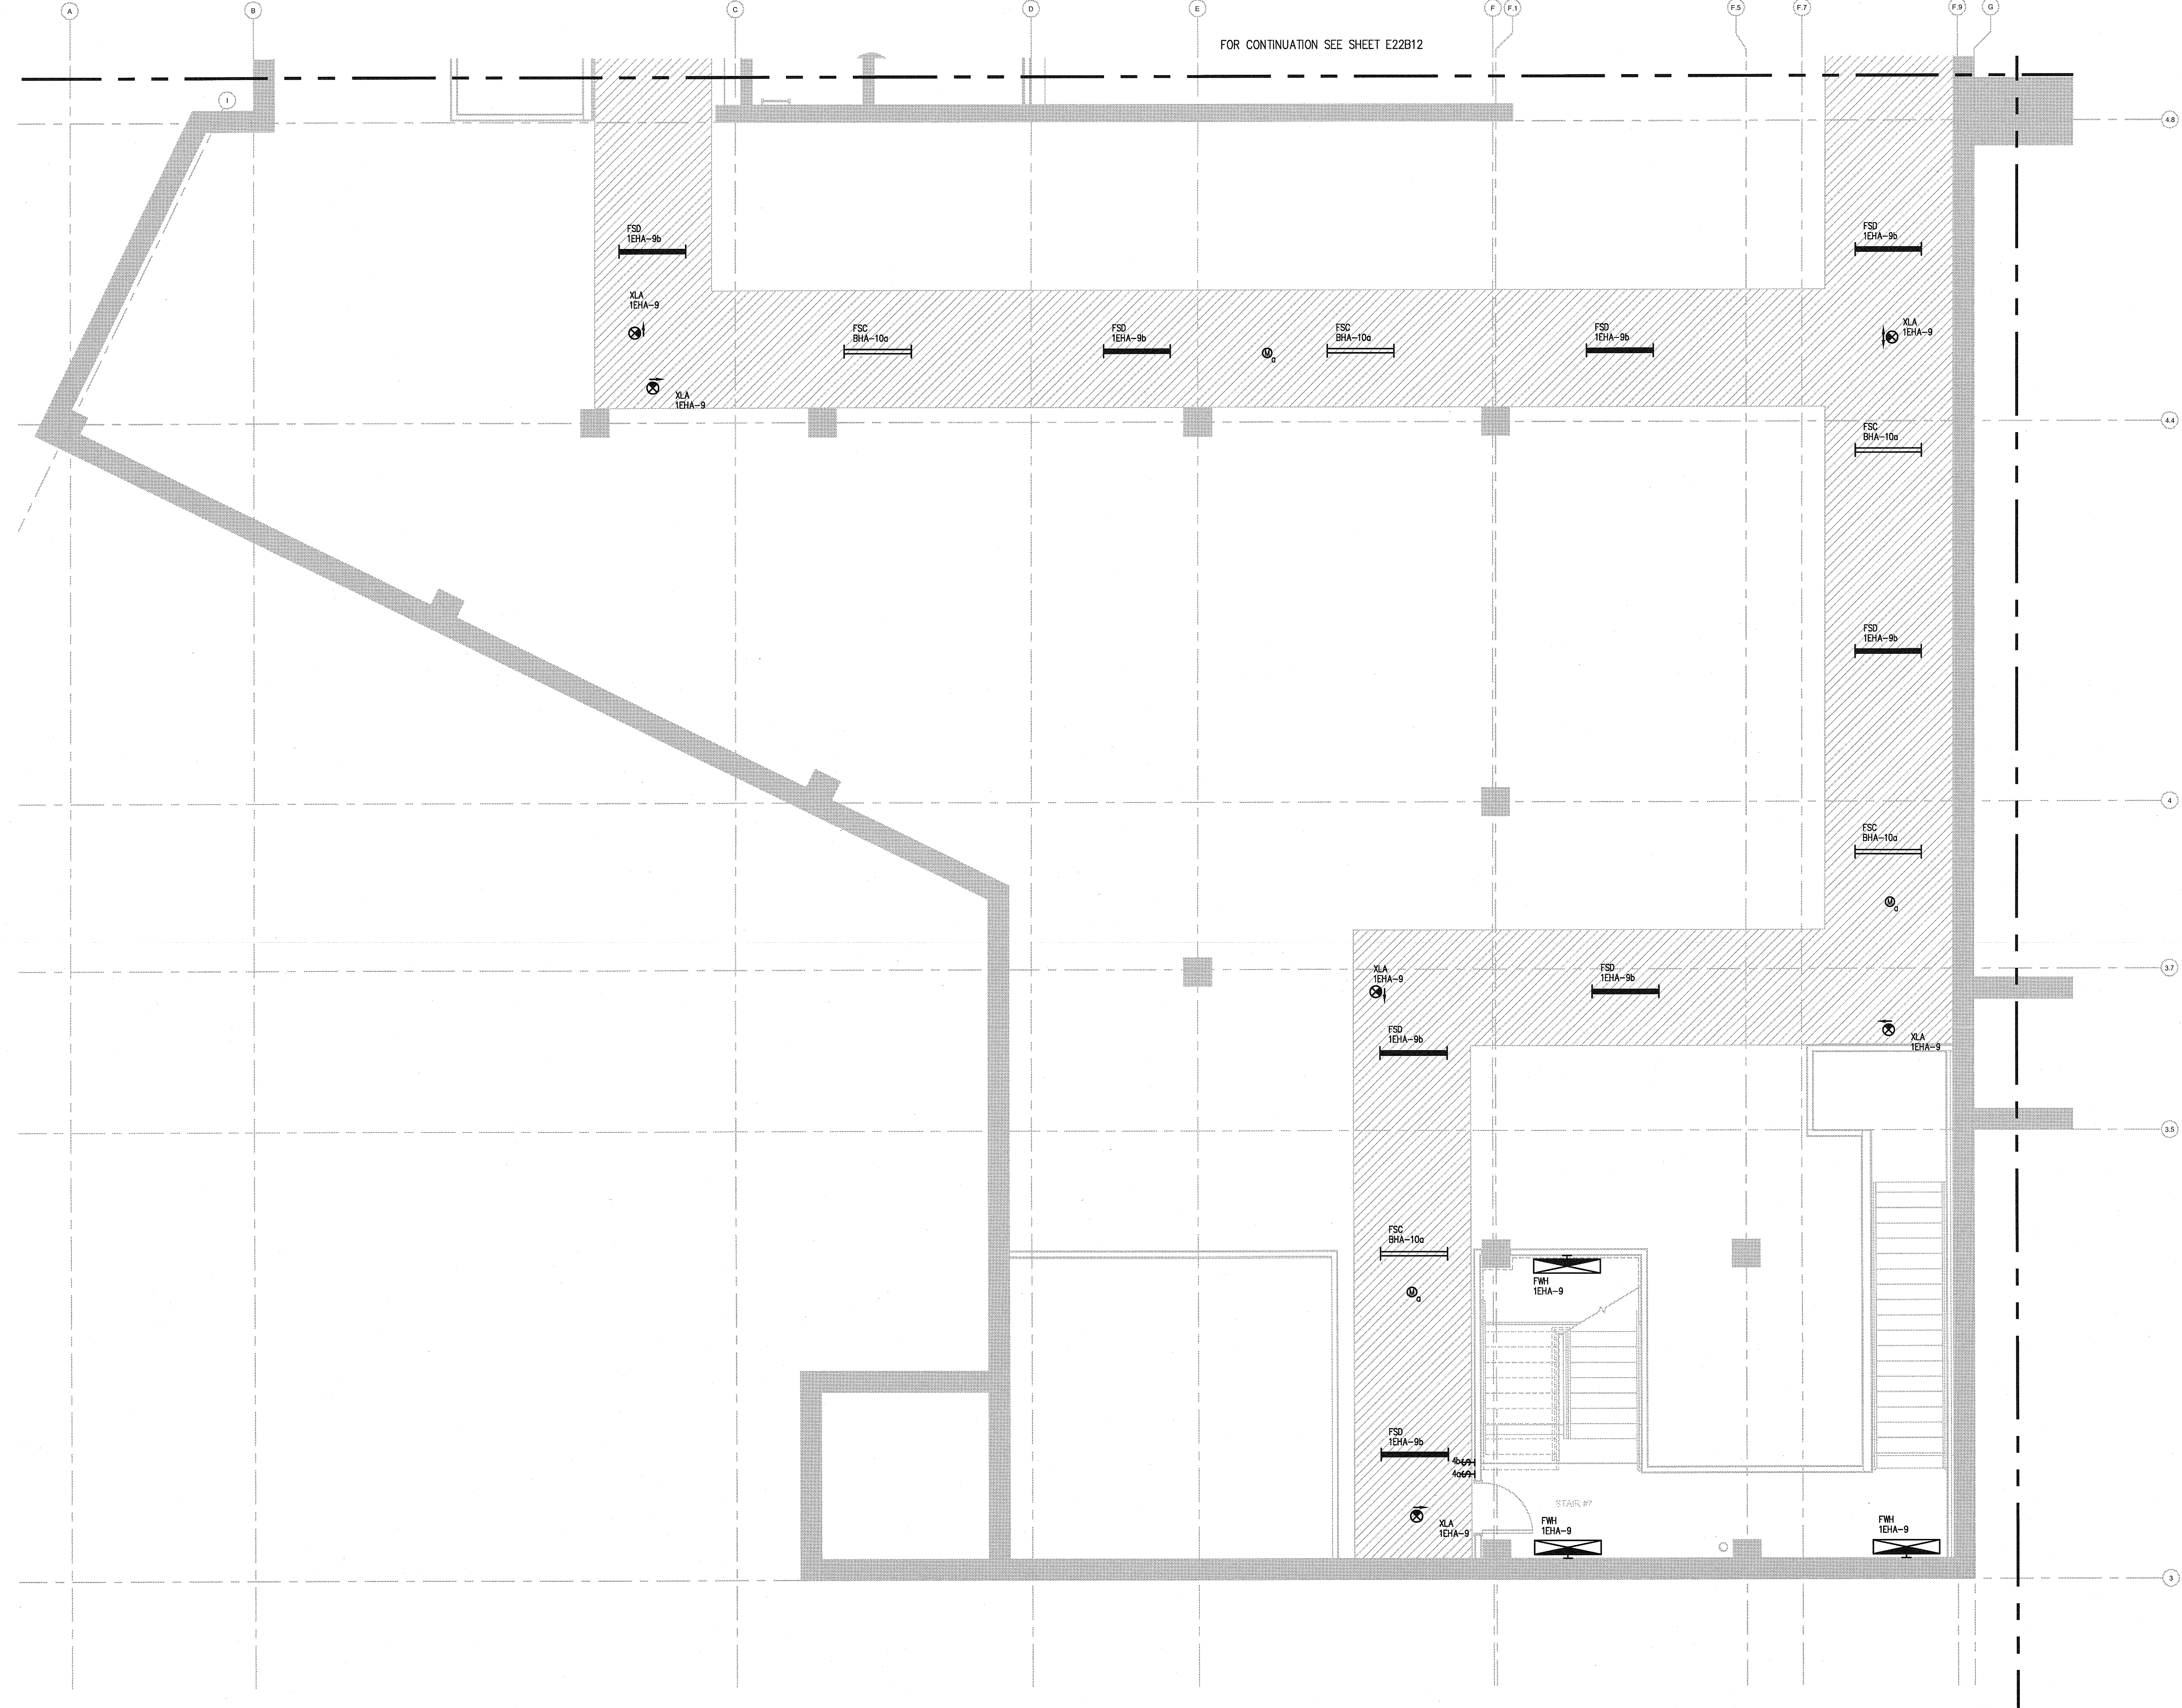

C.C. U.C.S.D.	
4/24/10	PRELIMINARY DRAWINGS
DATE	PROGRESS DRAWINGS
	REVIEW DRAWINGS
	CONSTRUCTION DRAWINGS

SCALE
1/4" = 1'-0"

1

PARTIAL LIGHTING INTERSTITIAL PLAN - ZONE 3

1/22/2008 4:52:10 PM
File Path: \\fentress\projects\200725.000\working\02.dwg

Warning: It is a violation of the law for any person, unless acting under the direction of a licensed architect, to alter an item in any way. If an item in this document is altered, the altering architect, if other than the architect of record, shall affix the item his seal and the notation "altered by" followed by his signature and the date of such alteration, and the specific description of the alteration.