


| ISSUED FOR DATE      |            |
|----------------------|------------|
| Pre-Schematic Design | 07/14/2008 |
| Schematic Design     | 07/28/2008 |
| BID PK #1            | 10/08/2008 |
| BID PK #1 80 CD      | 12/01/2008 |
| BID PK #1 100 CD     | 02/16/2009 |
| BID PK #2 100 CD     | 03/26/2009 |
| 100% CD              | 05/08/2009 |
| CD 4                 | 01/07/2010 |
| COB 1                | 02/26/2010 |
| COB 2                | 02/26/2010 |
| CD 4                 | 04/15/2010 |
| RVT PERMIT           | 05/05/2010 |
| ASIM008 R1           | 07/01/2010 |
| ASIM009              | 07/08/2010 |
| ASIM015              | 07/09/2010 |
| ASIM004              | 07/12/2010 |
| ASIM005              | 07/19/2010 |
| ASIM010              | 08/13/2010 |

- GENERAL NOTES:
1. REFERENCE AV DRAWINGS FOR BOX AND RACEWAY REQUIREMENTS FOR AV SYSTEM.
  2. MOUNT ELECTRICAL DEVICES IN LER AT 42" AFF.

- KEY NOTES:
1. INSTALL RECEPTACLE IN AV BOX.
  2. CONNECT TO MOTORIZED SCREEN.
  3. STUB OUT TO CABLE TRAY, ROUTE 1" C. TIGHT TO SLAB. TYP. FOR EQUIPMENT SPACE.
  4. CONNECT TO CER CONTROLS.
  5. CONNECT TO CER CONDENSER UNIT.
  6. PROVIDE 2 POLE SWITCH IN CEILING FOR DISCONNECTING MEANS. TYPICAL FOR POD FAN COIL.
  7. CONNECT TO HAND DRYER.
  8. NOT USED.
  9. CONNECT TO SYSTEMS FURNITURE.
  10. CONNECT TO FUME HOOD.
  11. NEMA 6-20R.
  12. NEMA 6-30R. PROVIDE 2#10, 1#10G.
  13. NEMA 5-20R.
  14. PROVIDE ISOLATED GROUND.
  15. CIRCUIT TO MECHANICAL CONTROLS.
  16. NOT USED.
  17. CONNECT TO SECURITY POWER SUPPLY.
  18. WALL SWITCH FOR PROJECTION SCREEN. PROVIDED BY PROJECTOR VENDOR.
  19. CEILING MOUNTED DISCONNECT FOR PROJECTION SCREEN.
  20. MOUNT TO PROJECTOR MOUNTING PLATE AT CEILING. PROVIDE 10"WHIP FOR INSTALLATION FLEXIBILITY.
  21. CONNECT TO RMS CONTROLS. COORDINATE EXACT LOCATION WITH CONTROLS CONTRACTOR.

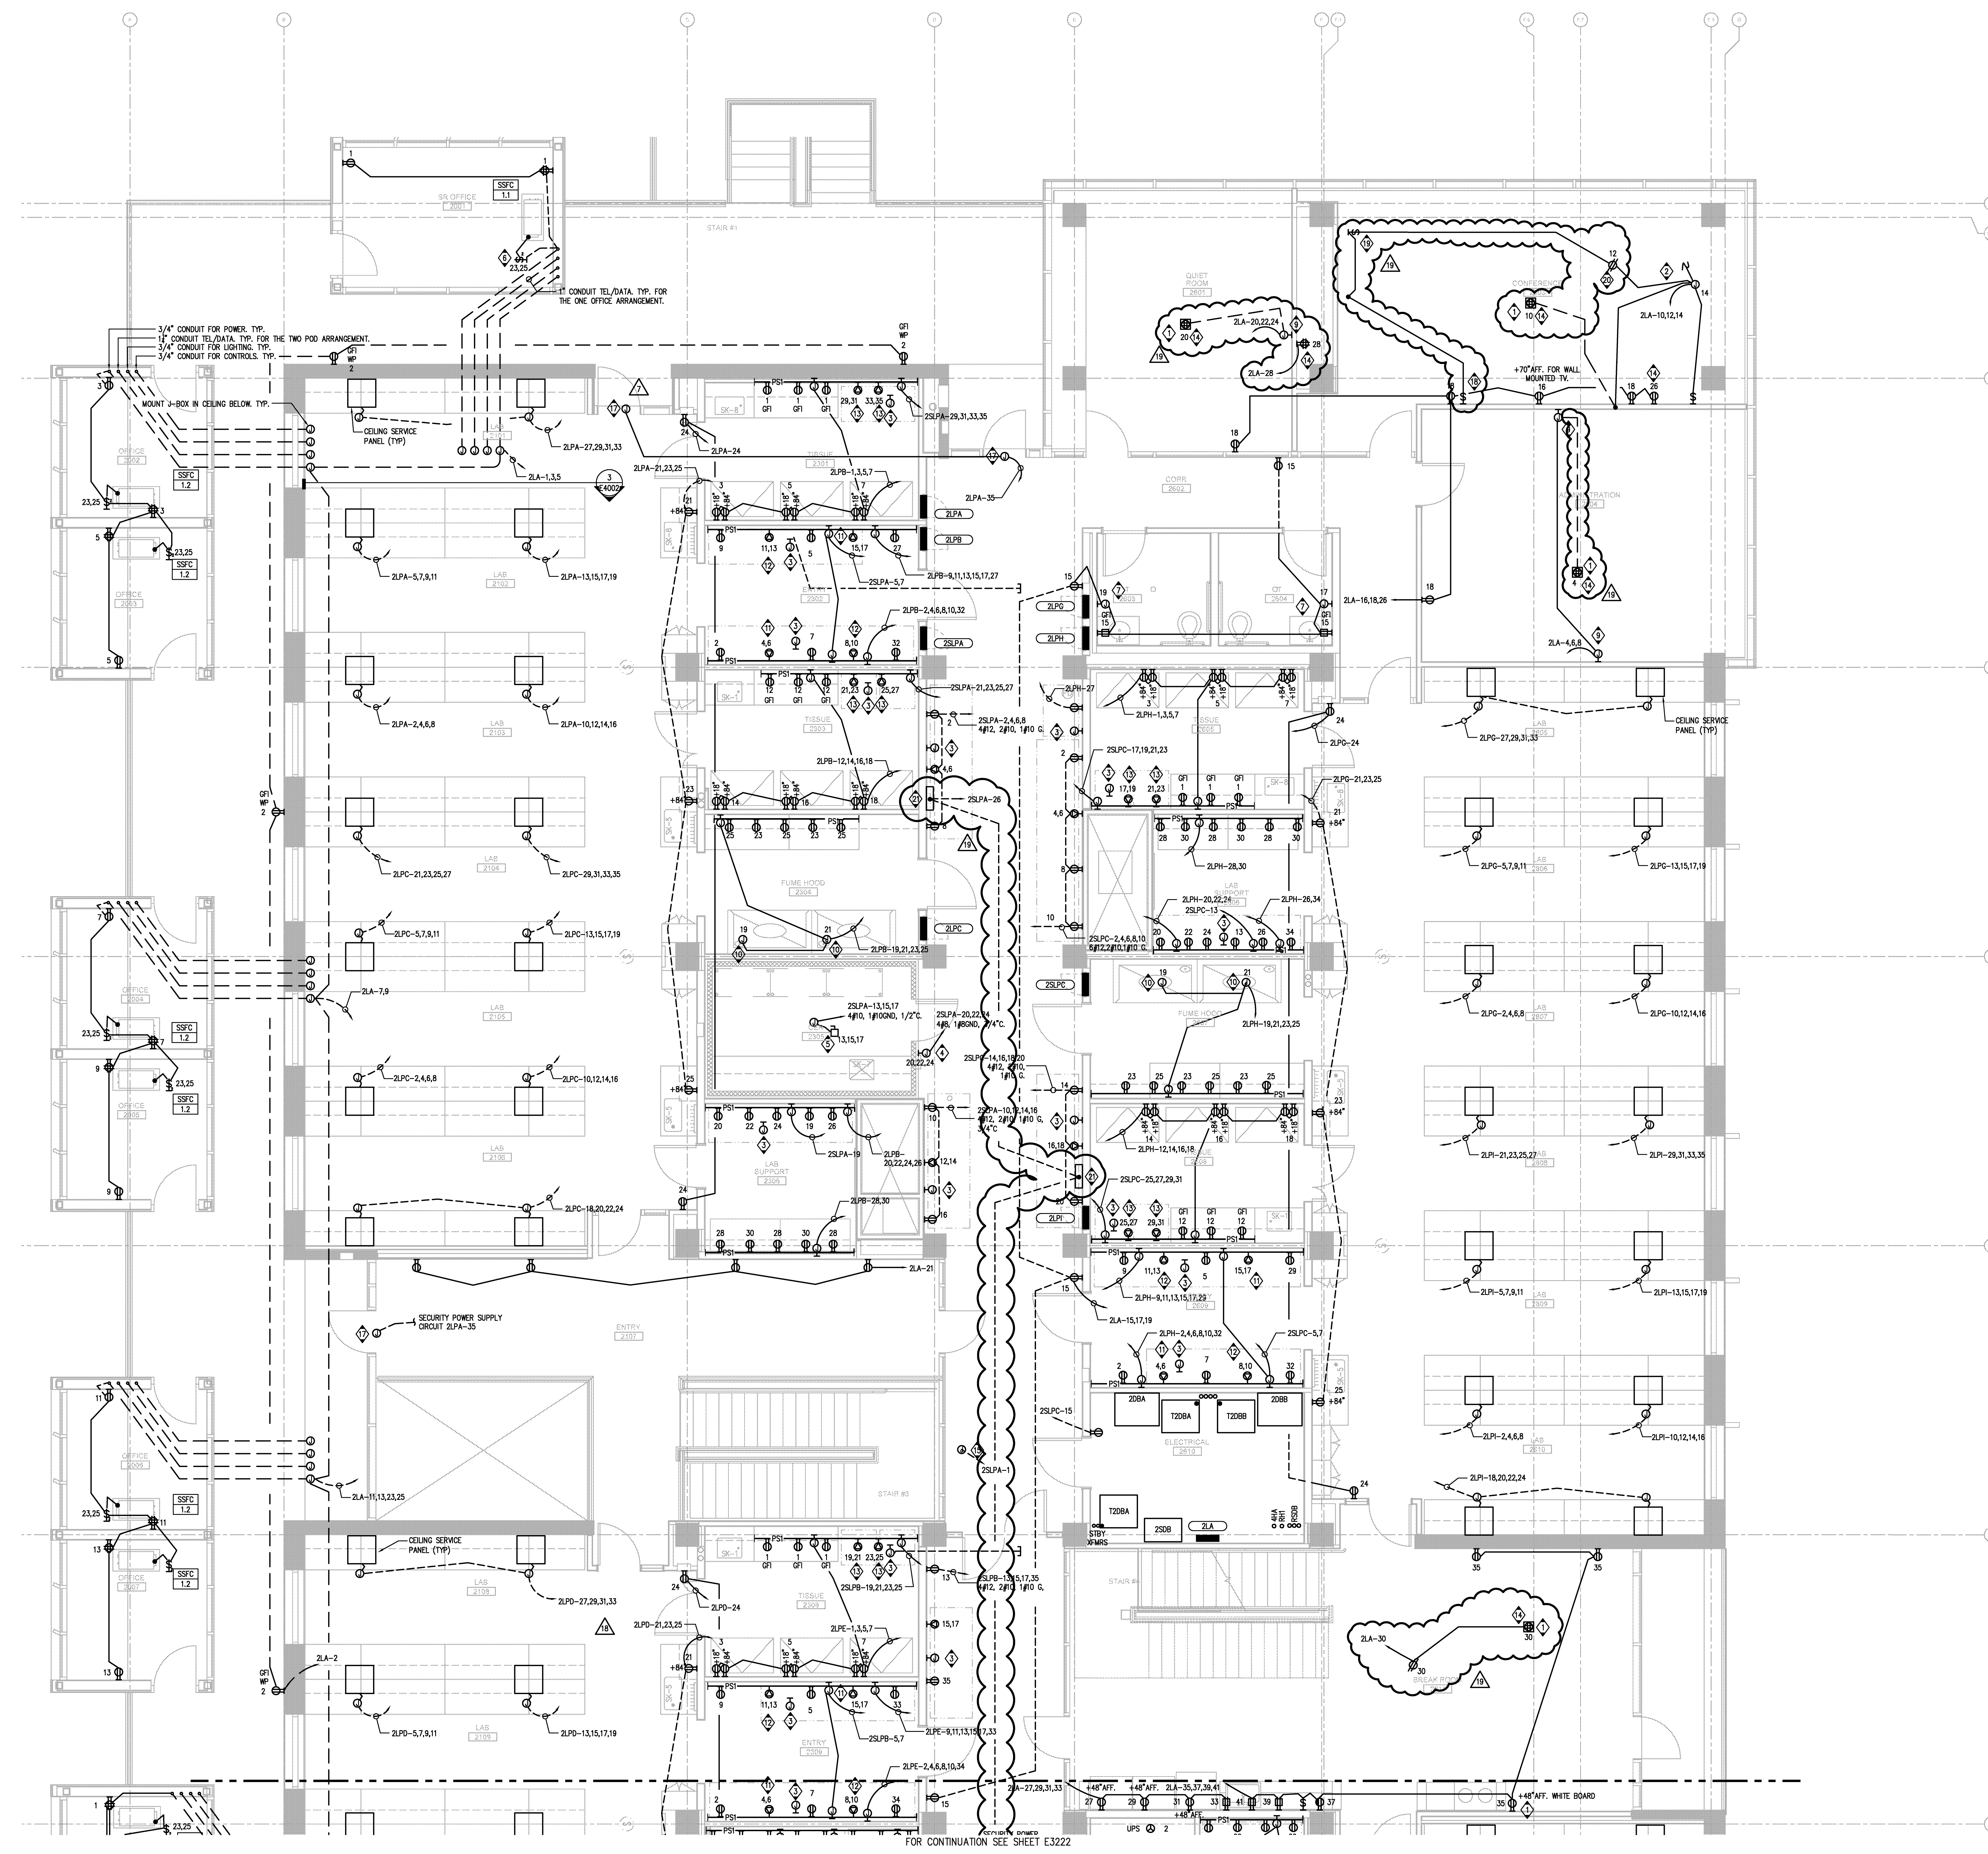

PARTIAL POWER SECOND FLOOR PLAN - ZONE 1

**SANFORD CONSORTIUM FOR REGENERATIVE MEDICINE**  
 2880 TORREY PINES SCENIC DRIVE  
 LA JOLLA, CALIFORNIA 92037



**LANFORD/PHELPS CONSORTIUM LLC**  
 415 Broadway, Denver, CO 80202  
 303.733.1000  
 303.733.1001  
 303.733.161