


1/22/2008 4:52:10 PM
F:\Projects\200725\200725.dwg
User: Fentress Architects

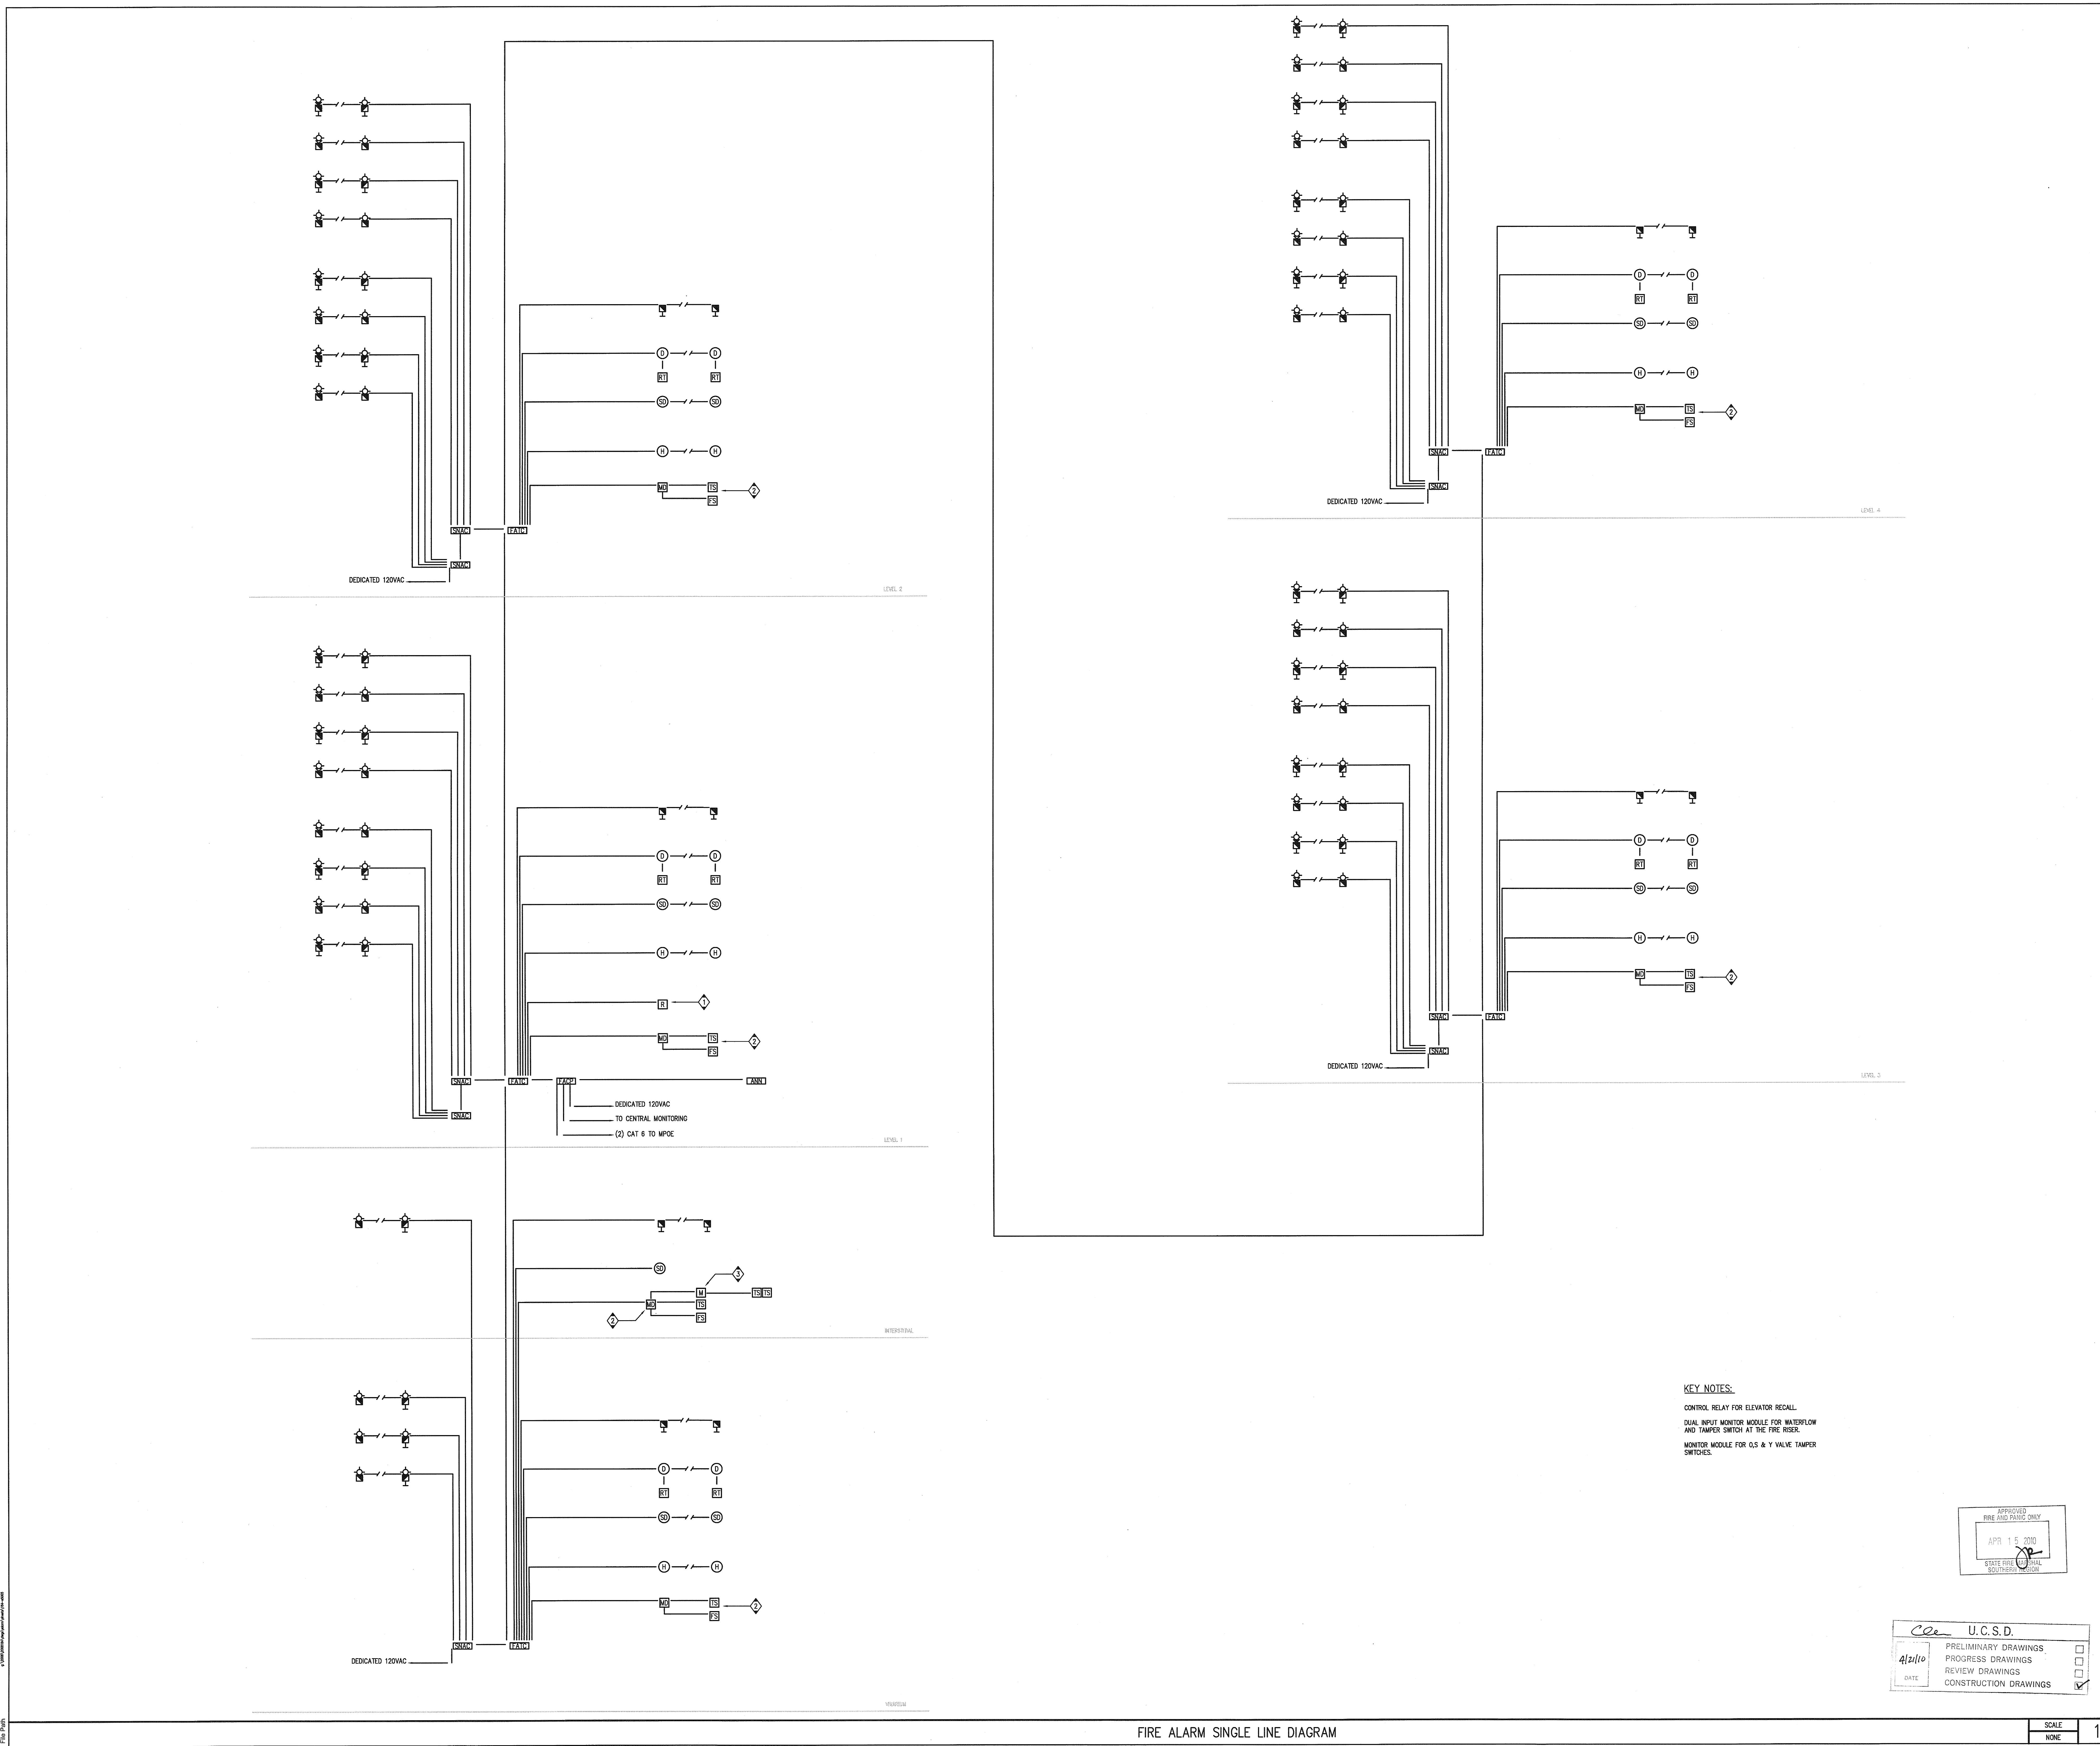

KEY NOTES:
CONTROL RELAY FOR ELEVATOR RECALL.
DUAL INPUT MONITOR MODULE FOR WATERFLOW AND TAMPER SWITCH AT THE FIRE RISER.
MONITOR MODULE FOR Q-S & Y VALVE TAMPER SWITCHES.

APPROVED
FIRE AND PANG ONLY
APR 15 2010
STATE FIRE MARSHAL
SOUTHERN REGION

U.C.S.D.
PRELIMINARY DRAWINGS
PROGRESS DRAWINGS
REVIEW DRAWINGS
CONSTRUCTION DRAWINGS

Sanford Consortium for Regenerative Medicine
2880 TORREY PINES SCENIC DRIVE
LA JOLLA, CALIFORNIA 92037

FENTRESS ARCHITECTS




STAMP
FENTRESS ARCHITECTS
E014222
Exp. 06-30-11
STATE OF CALIFORNIA
ELECTRICAL

U.C.S.D.
PRELIMINARY DRAWINGS
PROGRESS DRAWINGS
REVIEW DRAWINGS
CONSTRUCTION DRAWINGS

Warning: It is a violation of the law for any person, unless acting under the direction of a licensed architect, to alter an item in any way. If an item in this document is altered, the altering architect, if other than the architect of record, shall affix to the item his seal and the notation "altered by" followed by his signature and the date of such alteration, and the specific description of the alteration.