

ISSUED FOR	DATE
Pre-Schematic Design	07/14/2008
Schematic Design	07/28/2008
BID PK #1	10/06/2008
50% Progress	10/24/2008
BID PK #1 80 CD	12/01/2008
BID PK #1 100 CD	02/16/2009
BID PK #2 100 CD	03/26/2009
100% CD	08/08/2009
CD 4	01/07/2010
COB 1	02/26/2010
COB 2	02/26/2010
CD 4	04/15/2010

- KEYNOTES:
- 4" E.A. DUCT UP. BALANCE TO 20 CFM.
 - 4" E.A. DUCT UP. BALANCE TO 130 CFM.
 - 10" E.A. DUCT UP. BALANCE TO 500 CFM.
 - 4" E.A. DUCT UP. BALANCE TO 10 CFM.
 - 4" E.A. DUCT UP. BALANCE TO 40 CFM.
 - 3/4" S.S. EVAC SUB OUT 3" FROM WALL AT 48" AFF. PROVIDE PLASTIC ENDCAP.
 - 2" PVC EVAC UP.


SANFORD CONSORTIUM FOR REGENERATIVE MEDICINE
 2880 TORREY PINES SCENIC DRIVE
 LA JOLLA, CALIFORNIA 92037



CONSULTANT
Architect
Fentress Architects
 400 W. Broadway, Suite 200
 San Diego, CA 92101
 (619) 591-1000
 www.fentress.com

CONSULTANT
Landford/Phelps Consortium, LLC
 1000 La Jolla Village Drive, Suite 200
 San Diego, CA 92037
 (619) 591-1000
 www.landfordphelps.com



ARCHITECTS
FENTRESS ARCHITECTS
 400 W. Broadway, Suite 200
 San Diego, CA 92101
 (619) 591-1000
 www.fentress.com

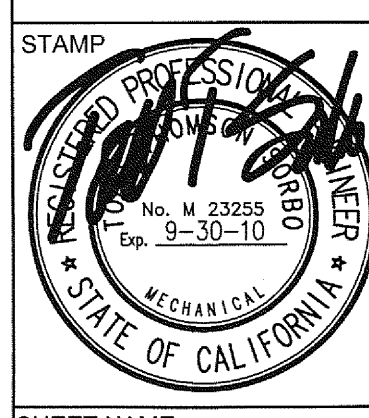

SHEET NAME
 PARTIAL MECHANICAL VIVARIUM PLAN - ZONE 1
DRAWN BY: Author
PROJECT # 200725.000
SHEET NUMBER


M22B21

U.C.S.D.
 PRELIMINARY DRAWINGS
 PROGRESS DRAWINGS
 REVIEW DRAWINGS
 CONSTRUCTION DRAWINGS

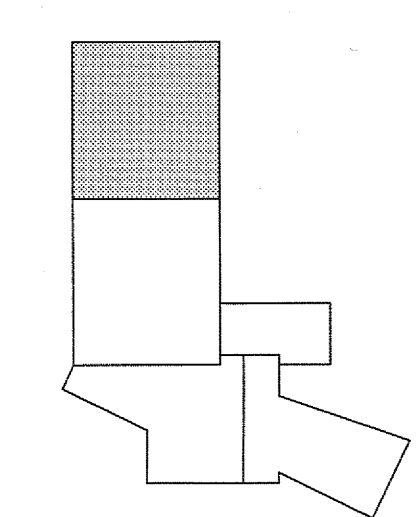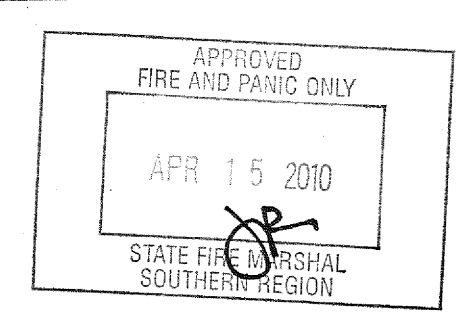

SCALE
 1/4" = 1'-0"

1

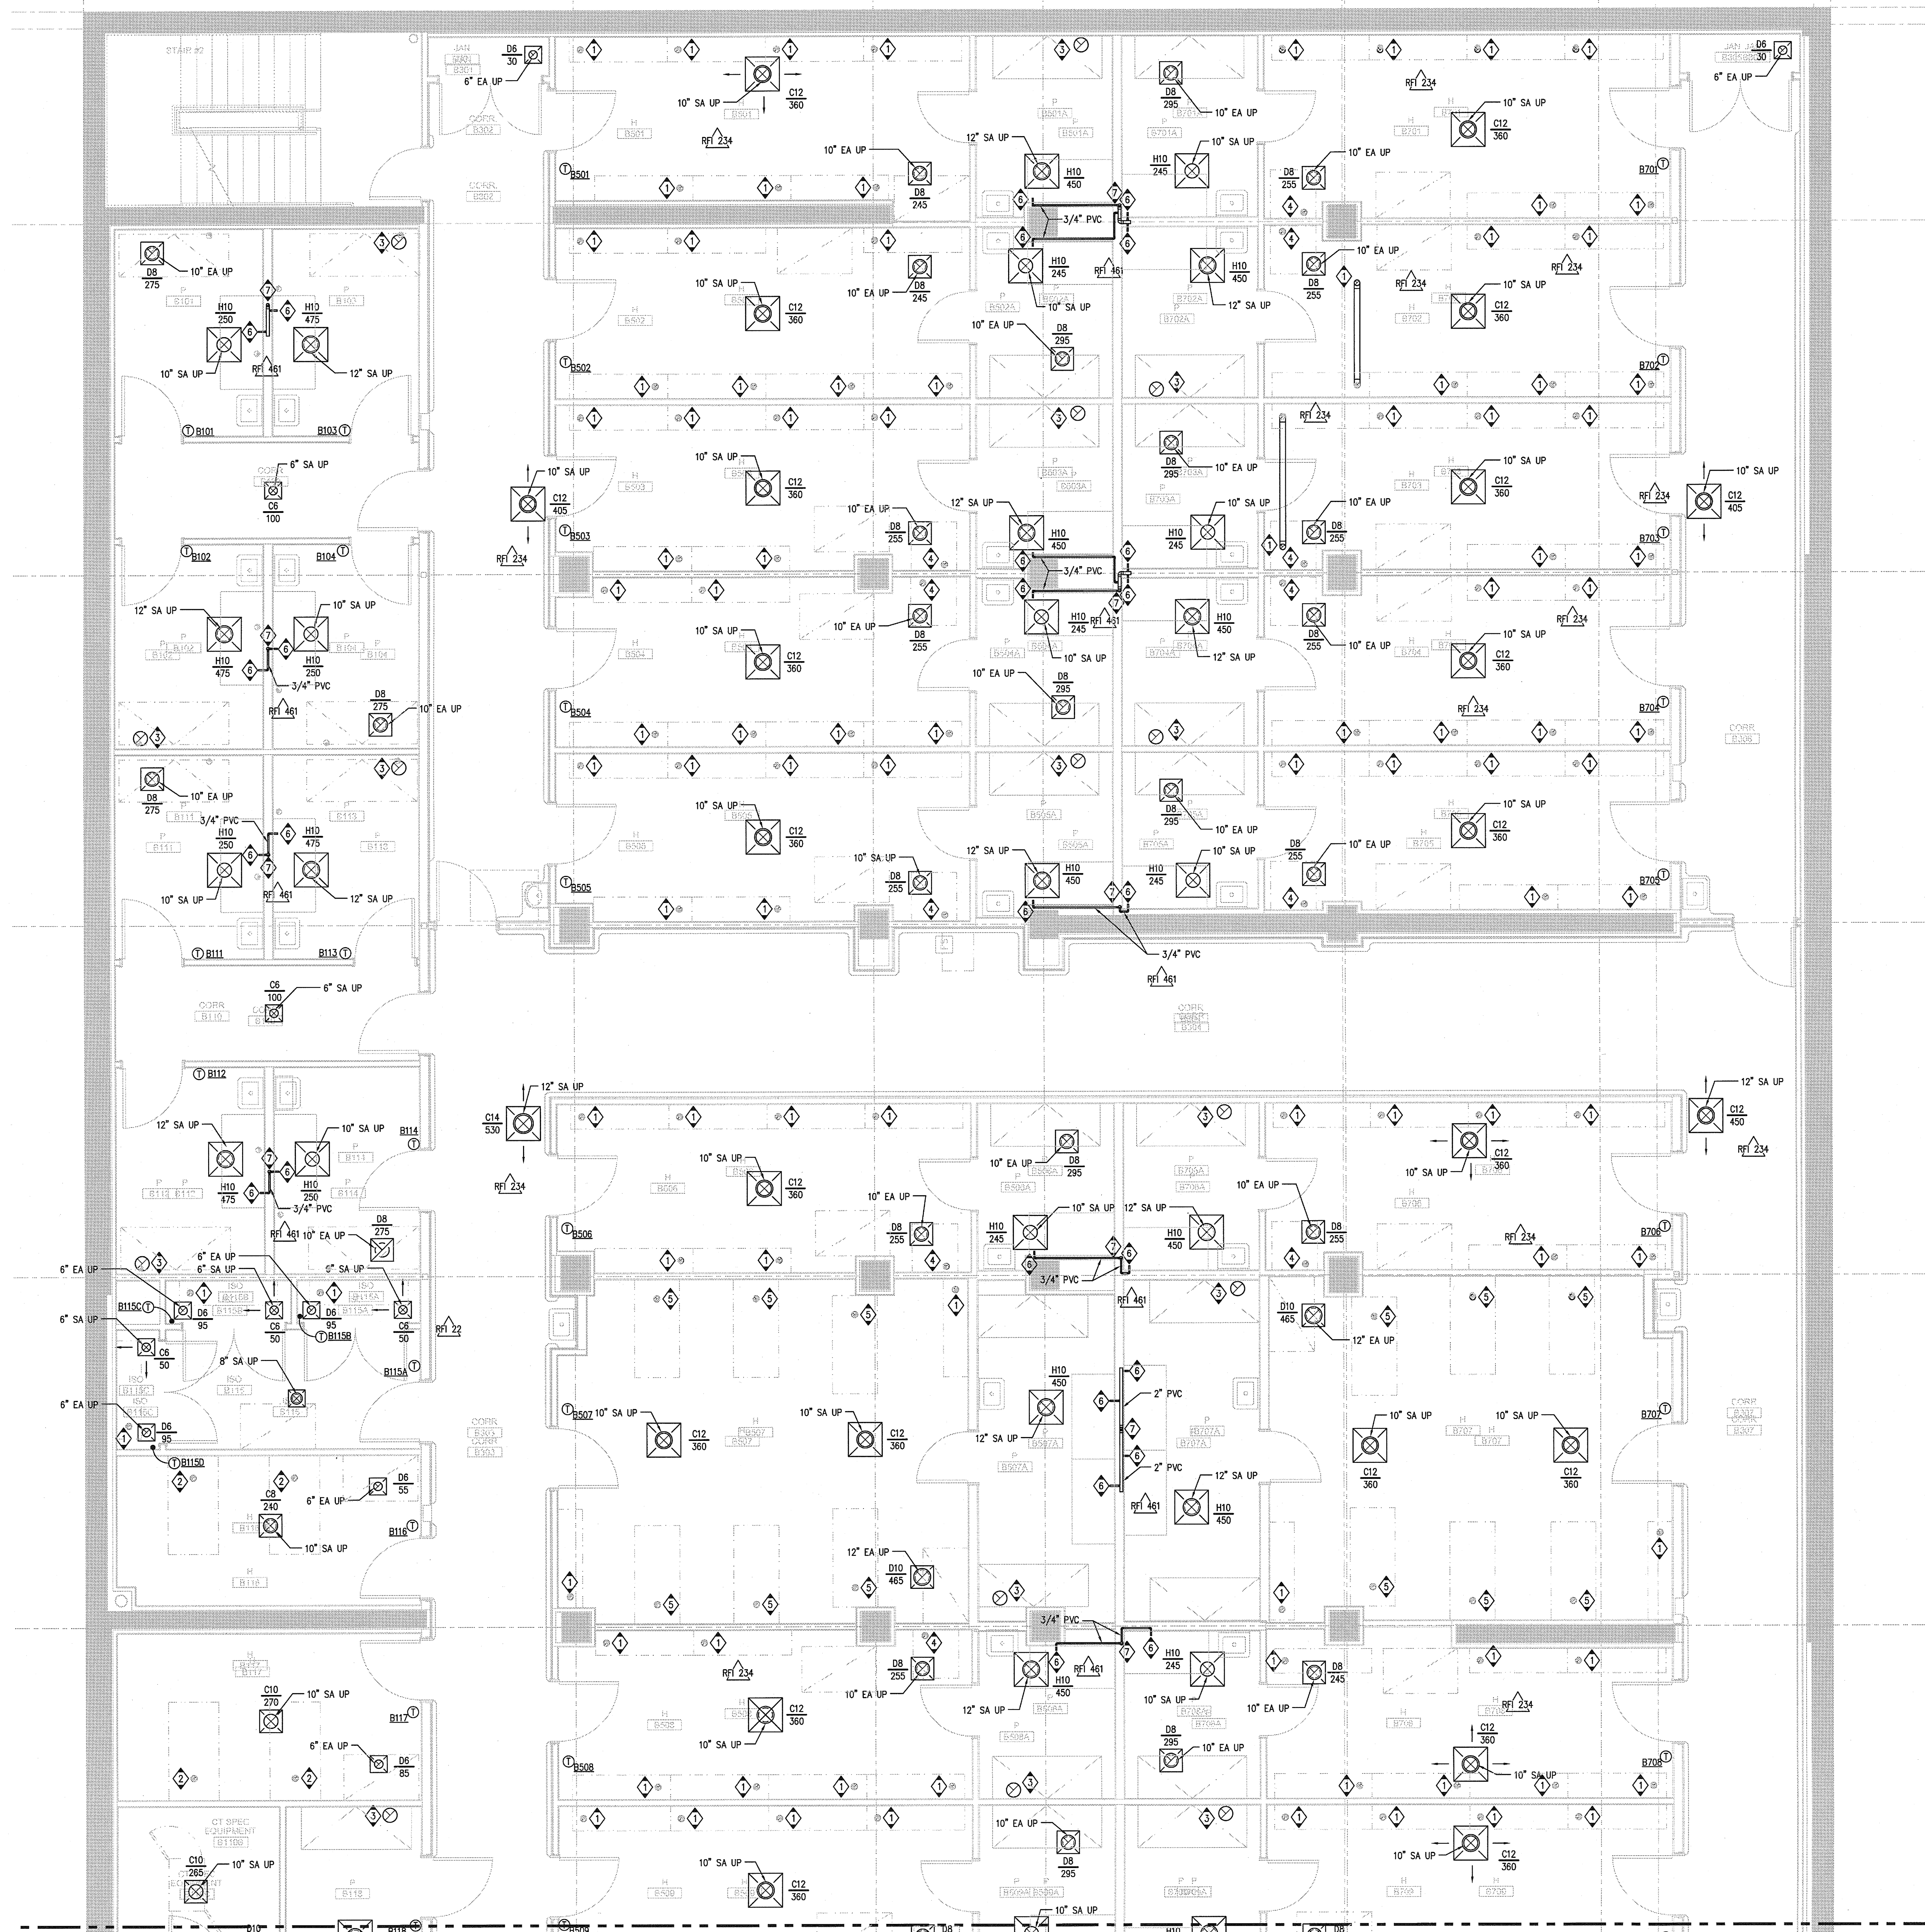

PARTIAL MECHANICAL VIVARIUM PLAN - ZONE 1

1/22/2008 4:52:10 PM
 File Path

Warning: It is a violation of the law for any person, unless acting under the direction of a licensed architect, to alter an item in any way. If an item in this document is altered, the altering architect, if other than the architect of record, shall affix the item his seal and the notation "altered by" followed by his signature and the date of such alteration, and the specific description of the alteration.