



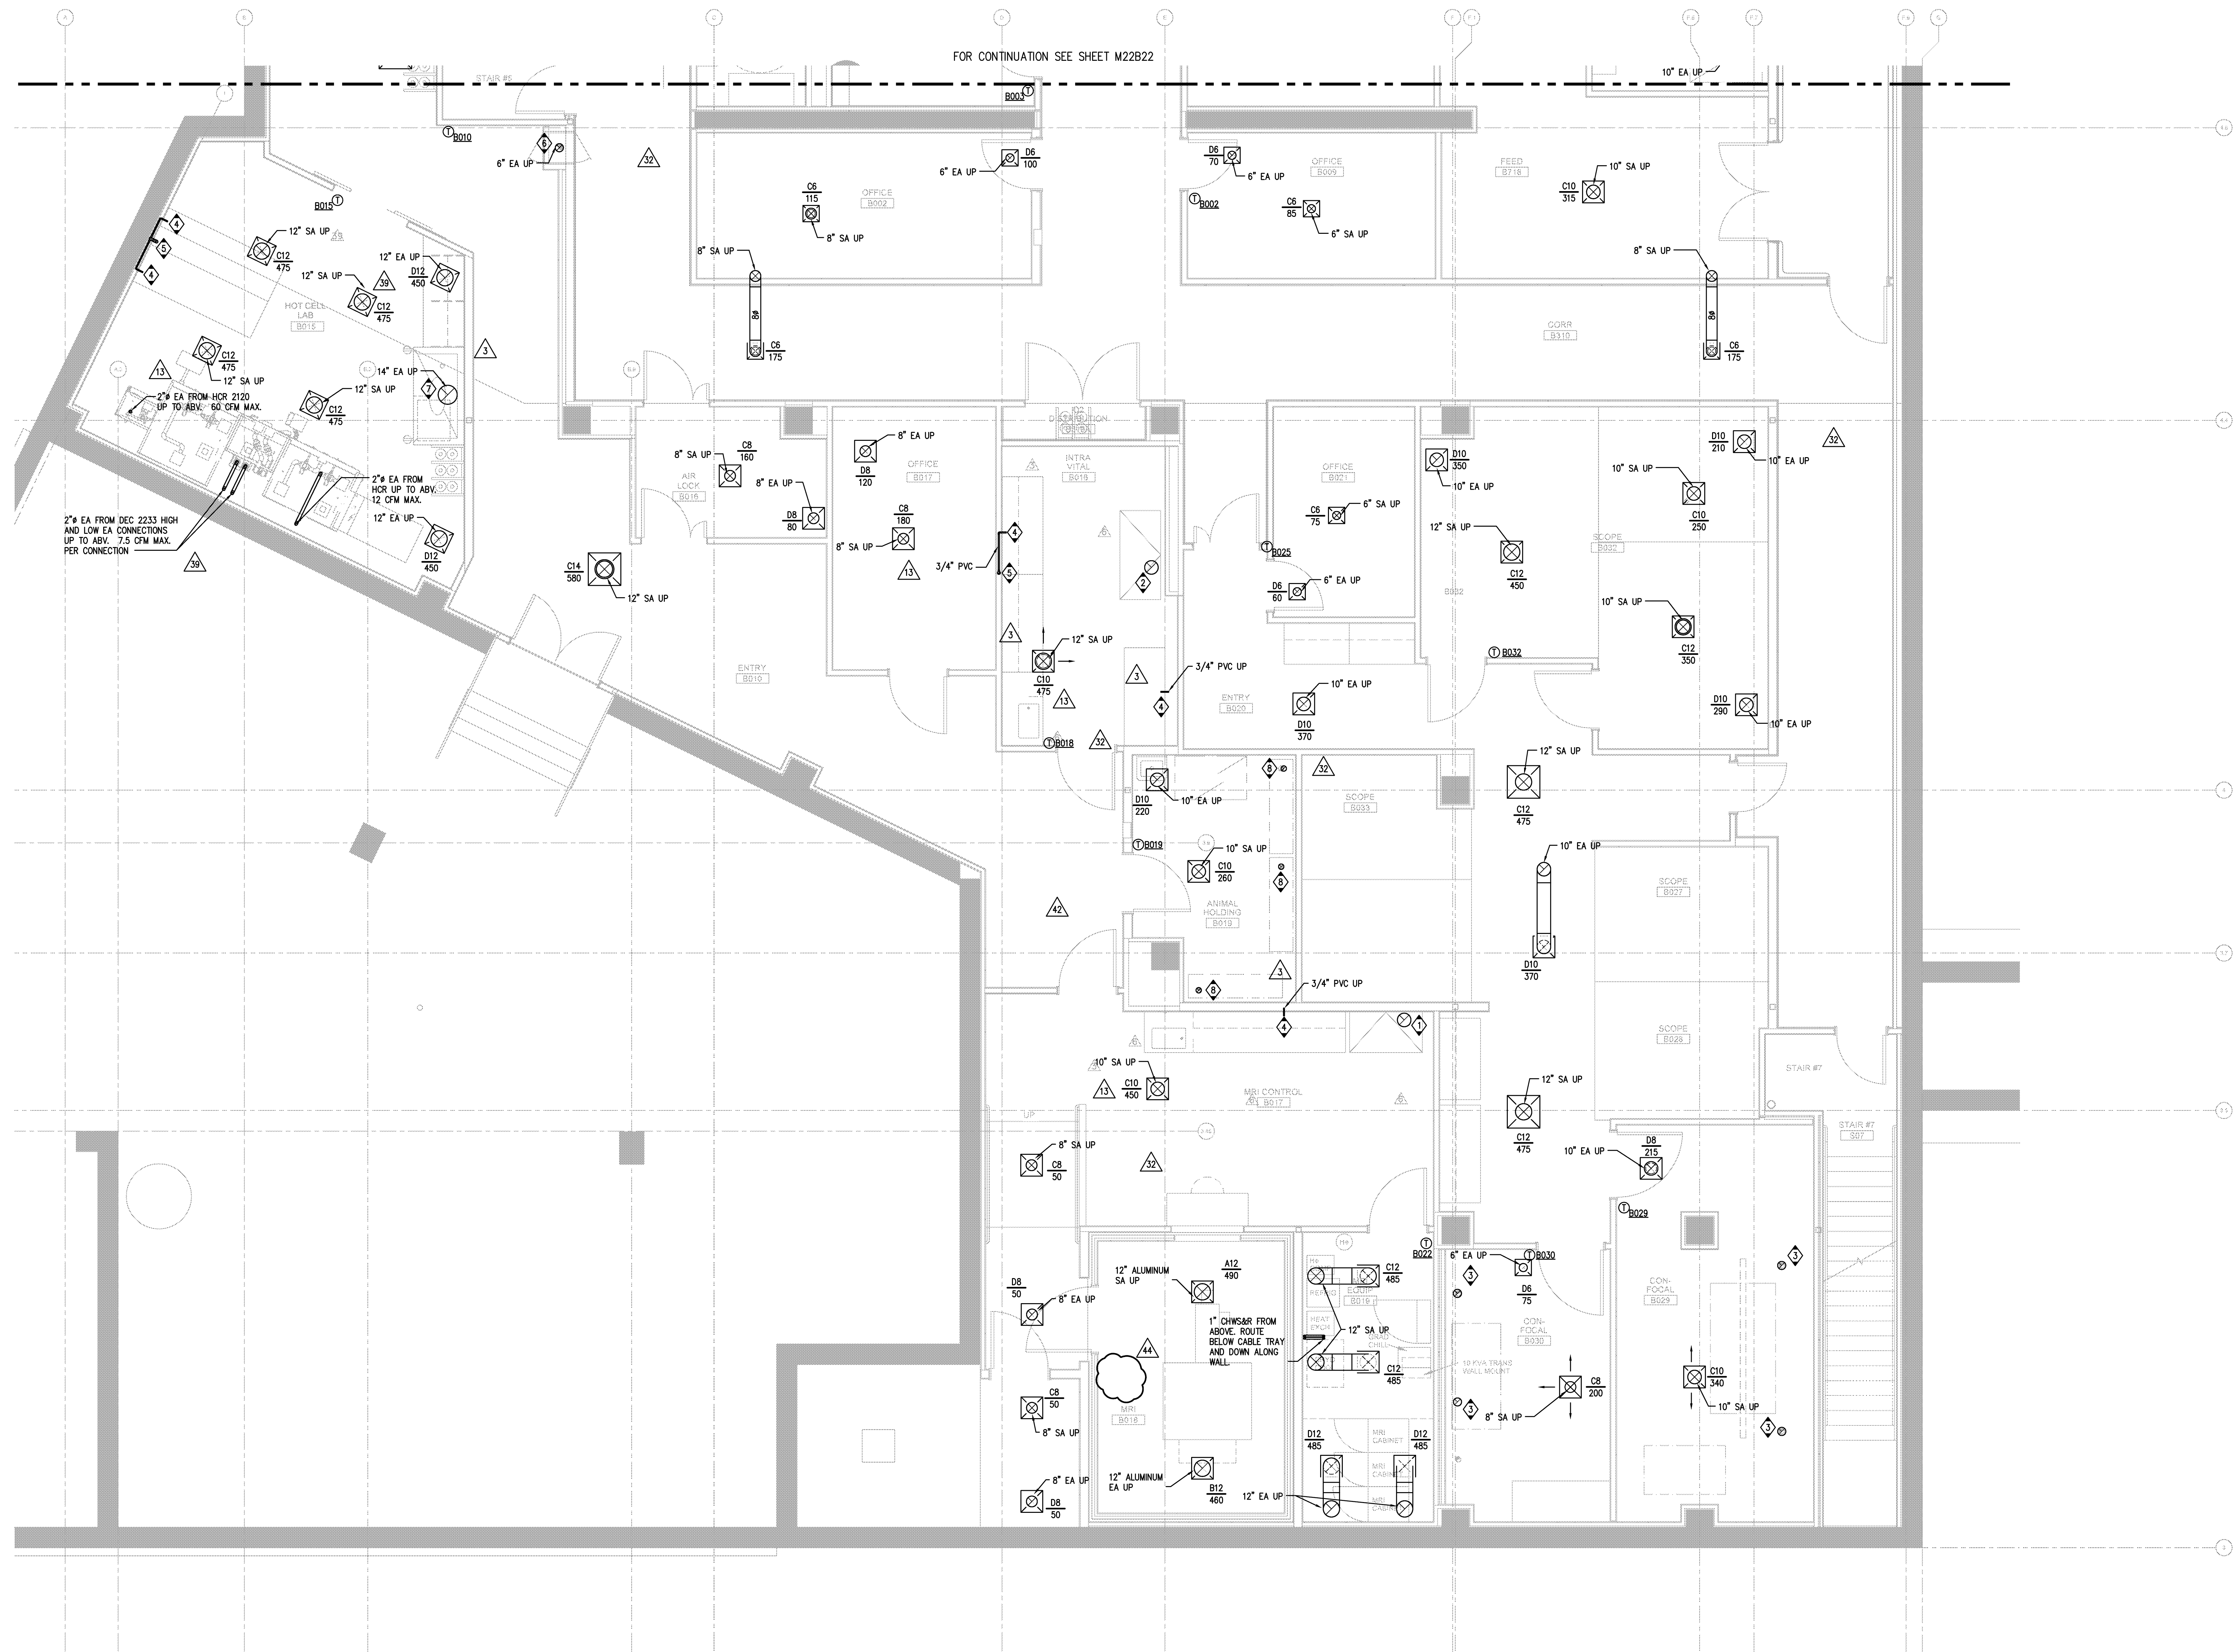

- REVISIONS:
- 1 10" E.A. DUCT ON TO 4" BSC. BALANCE TO 450 CFM.
 - 2 10" E.A. DUCT ON TO 5" BSC. BALANCE TO 550 CFM.
 - 3 6" E.A. DUCT STUB 6" BELOW CEILING W/ DAMPER. BALANCE TO 100 CFM.
 - 4 3/4" S.S. EVAC STUB OUT 3" FROM WALL AT 48" AFF. PROVIDE PLASTIC ENDCAP.
 - 5 2" PVC EVAC UP.
 - 6 6" E.A. DUCT UP FROM PASS THROUGH CONNECTION. BALANCE TO 50 CFM.
 - 7 14" E.A. FROM 6 FT. FUME HOOD UP TO ABV. TRANSFER TO FUME HOOD CONNECTION SIZE. BALANCE TO 800 CFM AT 18" SASH HEIGHT.
 - 8 4" E.A. FROM VENTILATED CAGE CONNECTION UP TO ABV. BALANCE TO 40 CFM.


ISSUED FOR		DATE
50% Progress	BID PK #1 80 CD	10/24/2009
75% Progress	BID PK #1 100 CD	12/01/2009
100% CD	BID PK #2 100 CD	02/16/2010
100% CD	100% CD	03/26/2010
CD 4	CD 4	05/08/2010
CD 4	CD 4	01/07/2010
CD 4	CD 4	02/26/2010
CD 4	CD 4	02/26/2010
CD 4	CD 4	04/15/2010
CD 4	CD 4	05/05/2010
CD 4	CD 4	07/01/2010
CD 4	CD 4	07/06/2010
CD 4	CD 4	07/09/2010
CD 4	CD 4	07/12/2010
CD 4	CD 4	07/19/2010
CD 4	CD 4	08/13/2010
CD 4	CD 4	08/27/2010
CD 4	CD 4	09/02/2010
CD 4	CD 4	11/17/2010
CD 4	CD 4	12/15/2010
CD 4	CD 4	01/14/2011
CD 4	CD 4	01/21/2011
CD 4	CD 4	01/28/2011
CD 4	CD 4	02/16/2011
CD 4	CD 4	02/16/2011
CD 4	CD 4	05/10/2011
CD 4	CD 4	08/08/2011

SANFORD CONSORTIUM FOR REGENERATIVE MEDICINE
2880 TORREY PINES SCENIC DRIVE
LA JOLLA, CALIFORNIA 92037

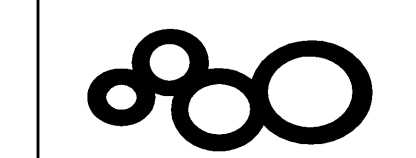

Lanford/Phelps Consortium LLC
415 Broadway, Denver, CO 80202
(303) 733-0000
www.lanfordphelps.com

FENTRESS ARCHITECTS
415 Broadway, Denver, CO 80202
(303) 733-0000
www.fentressarchitects.com

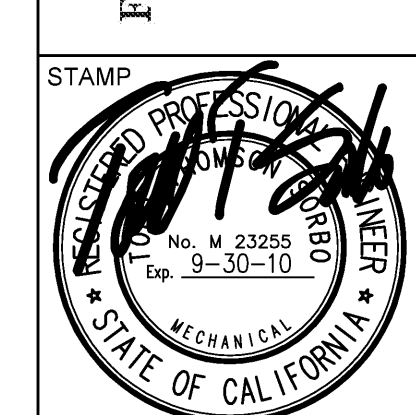

SHEET NAME
PARTIAL MECHANICAL
VIVARIUM PLAN - ZONE 3

DRAWN BY: Author
PROJECT # 200725.000
SHEET NUMBER

M22B23

SCALE
1/4" = 1'-0"