


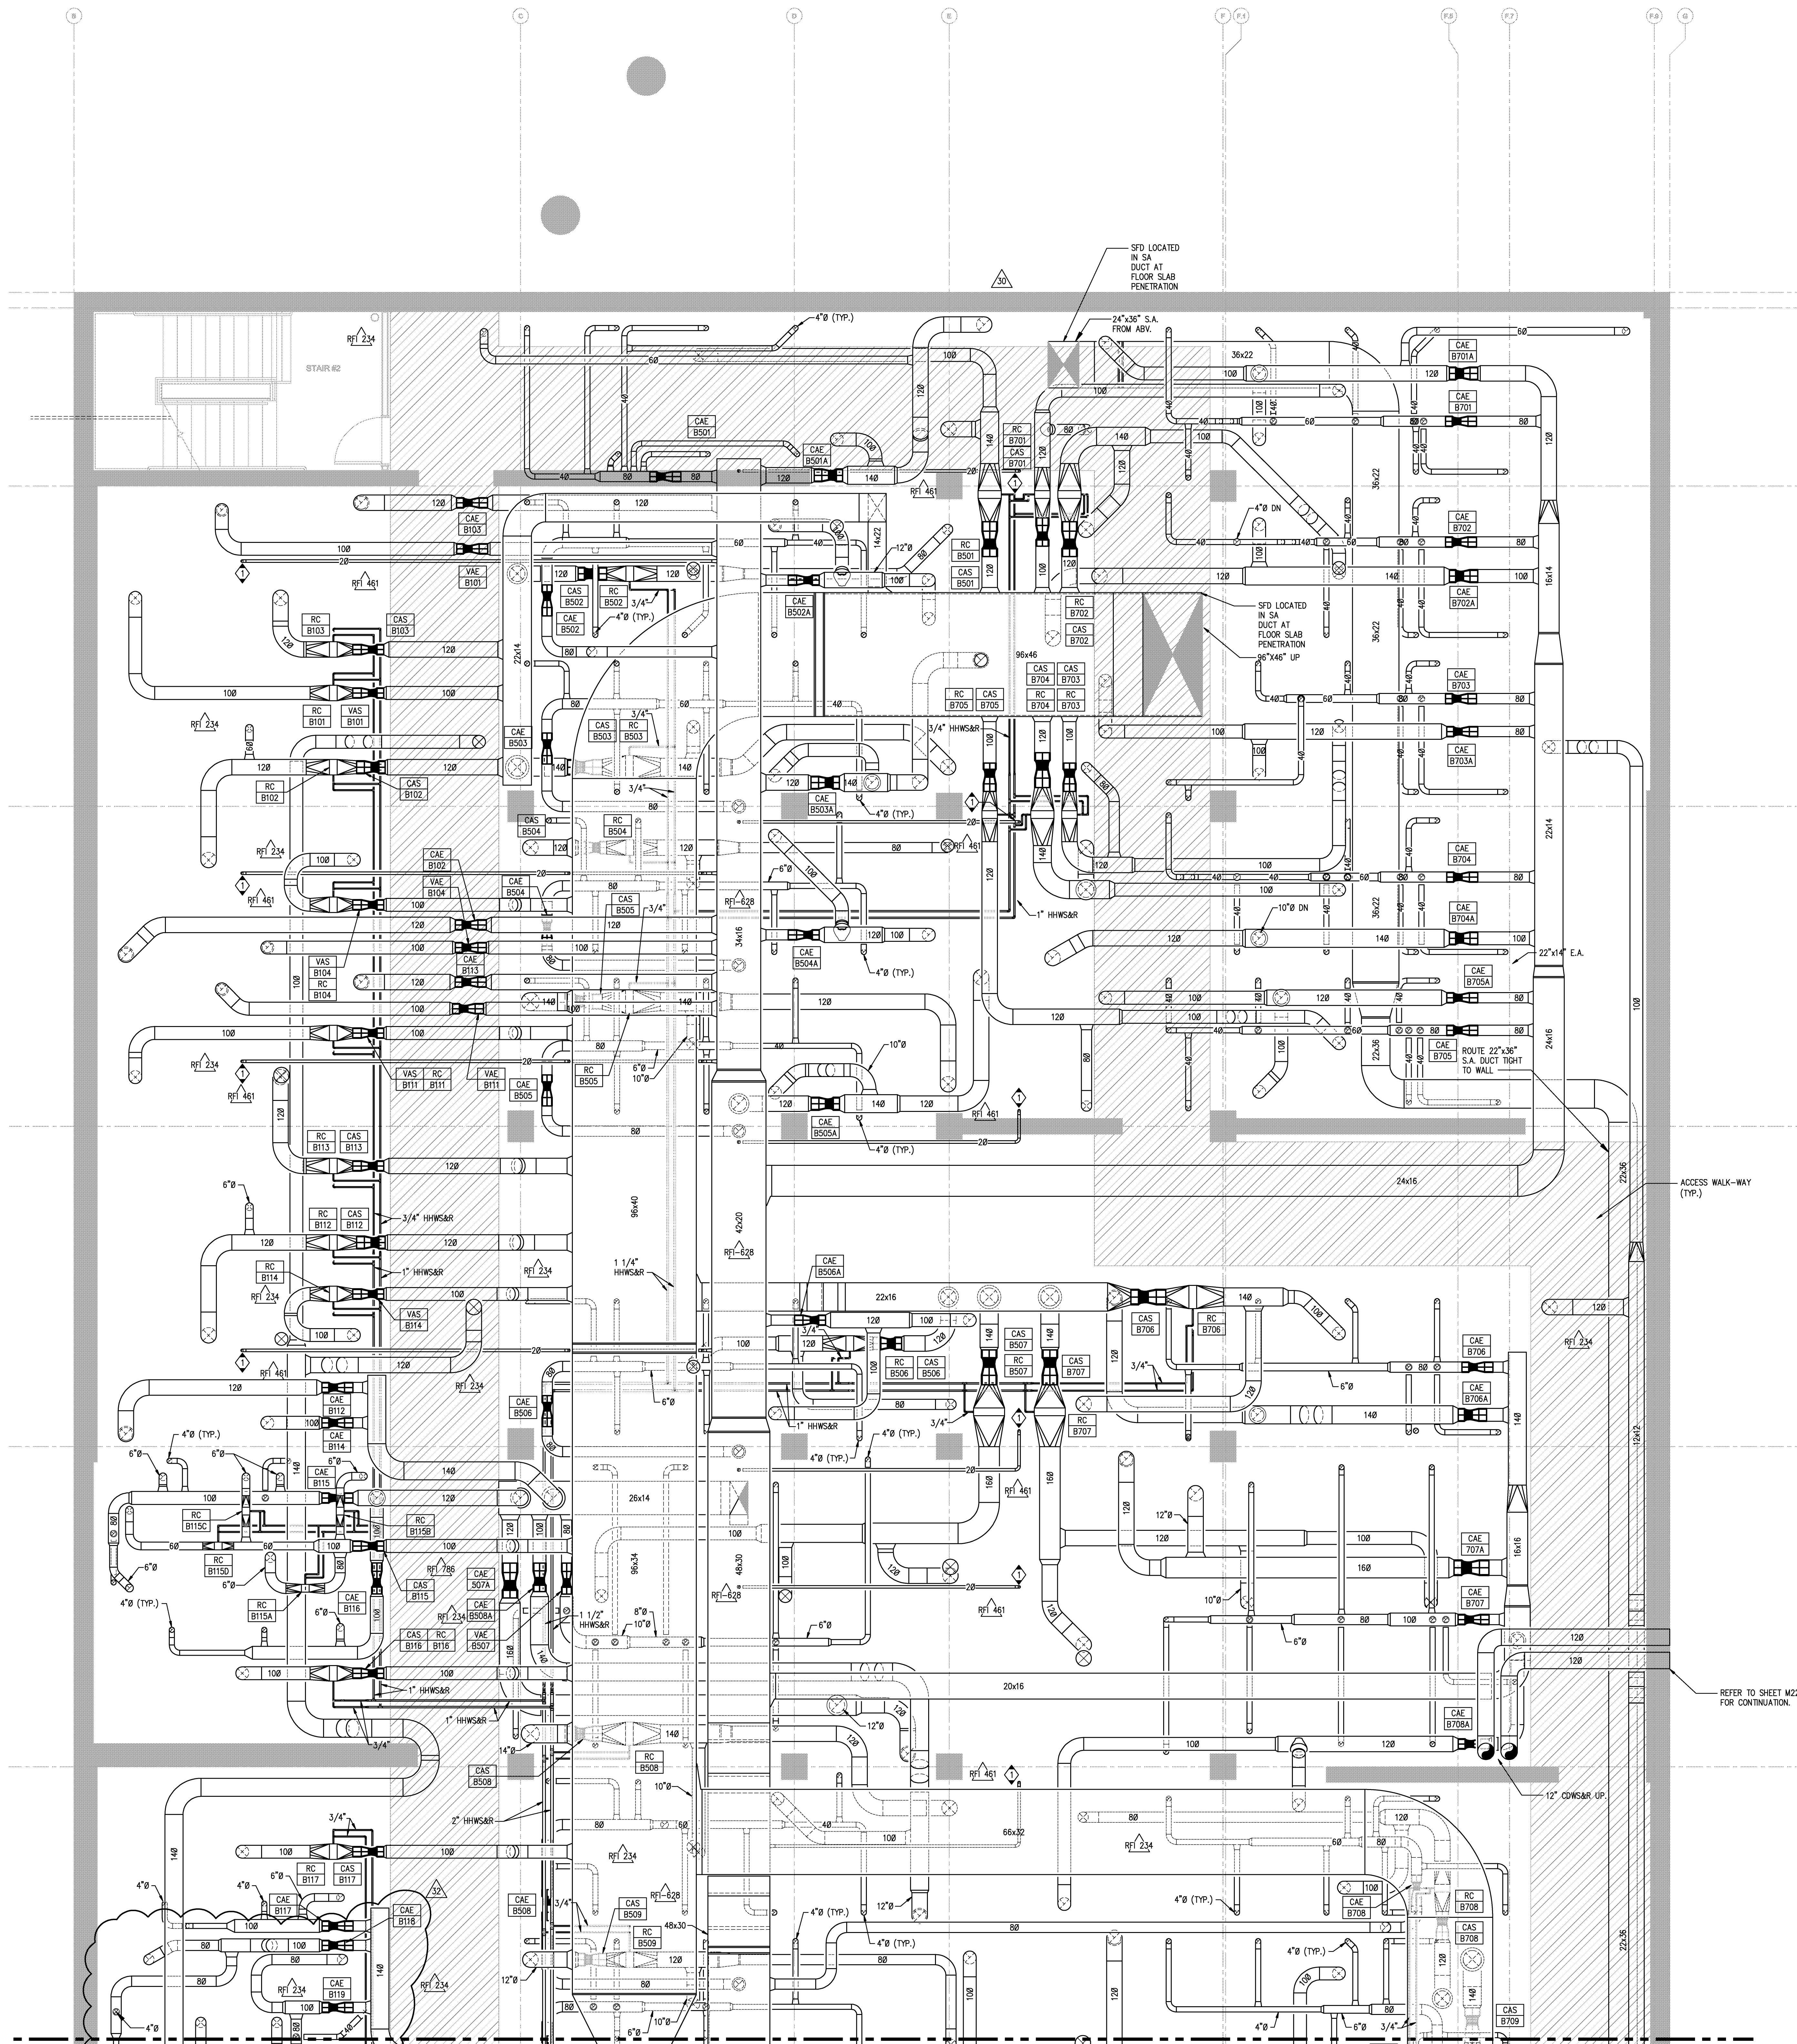

NOTES:
2" PVC EVAC PIPE DN.

ISSUED FOR DATE	
Pre-Schematic Design	07/14/2008
Schematic Design	07/28/2008
BID PK #1	10/08/2008
50% Program	10/24/2008
BID PK #1 80 CD	12/01/2008
BID PK #1 100 CD	02/16/2009
BID PK #2 100 CD	03/26/2009
100% CD	08/06/2009
CD 4	01/07/2010
COB 1	02/02/2010
COB 2	02/26/2010
CD 4	04/15/2010
RW PERMIT	05/05/2010
ASH008 RT	07/01/2010
ASH009	07/06/2010
ASH015	07/09/2010
ASH008	07/12/2010
ASH009R2	07/16/2010
ASH010	08/13/2010
ASH011	08/27/2010
ASH020	08/29/2010
ASH018	11/17/2010
ASH028	12/15/2010
ASH028R2	01/14/2011
ASH028	01/21/2011


SANFORD CONSORTIUM FOR REGENERATIVE MEDICINE
2880 TORREY PINES SCENIC DRIVE
LA JOLLA, CALIFORNIA 92037



CONSULTANT
Architect
Architectural Group
2070 North St.
San Diego, CA 92108
Tel: 619.594.8800
Fax: 619.594.8801

Landmark/Phelps Consortium LLC
1000 La Jolla Village Drive, Suite 100
San Diego, CA 92037
Tel: 619.594.8800
Fax: 619.594.8801

FENTRESS ARCHITECTS
400 Broadway, Suite 200
San Diego, CA 92101
Tel: 619.594.8800
Fax: 619.594.8801

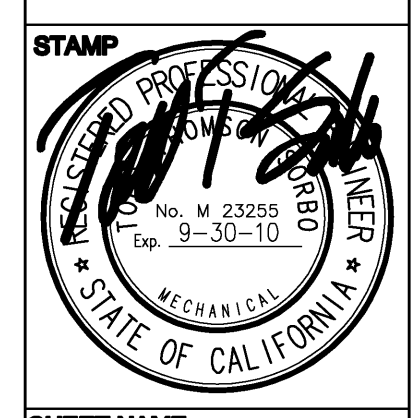

SHEET NAME: PARTIAL MECHANICAL INTERSTITIAL PLAN - ZONE 1
DRAWN BY: Auditor
PROJECT #: 200728.000
SHEET NUMBER

M22B11

PARTIAL MECHANICAL INTERSTITIAL PLAN - ZONE 1

SCALE
1/4" = 1'-0"

12/22/2010 4:52:10 PM
Fentress Architects

Warning: It is a violation of the law for any person, unless acting under the direction of a licensed architect, to alter an item in any way. If an item in this document is altered, the altering architect, if other than the architect of record, shall affix the item his seal and the notation "altered by" followed by his signature and the date of such alteration, and the specific description of the alteration.