



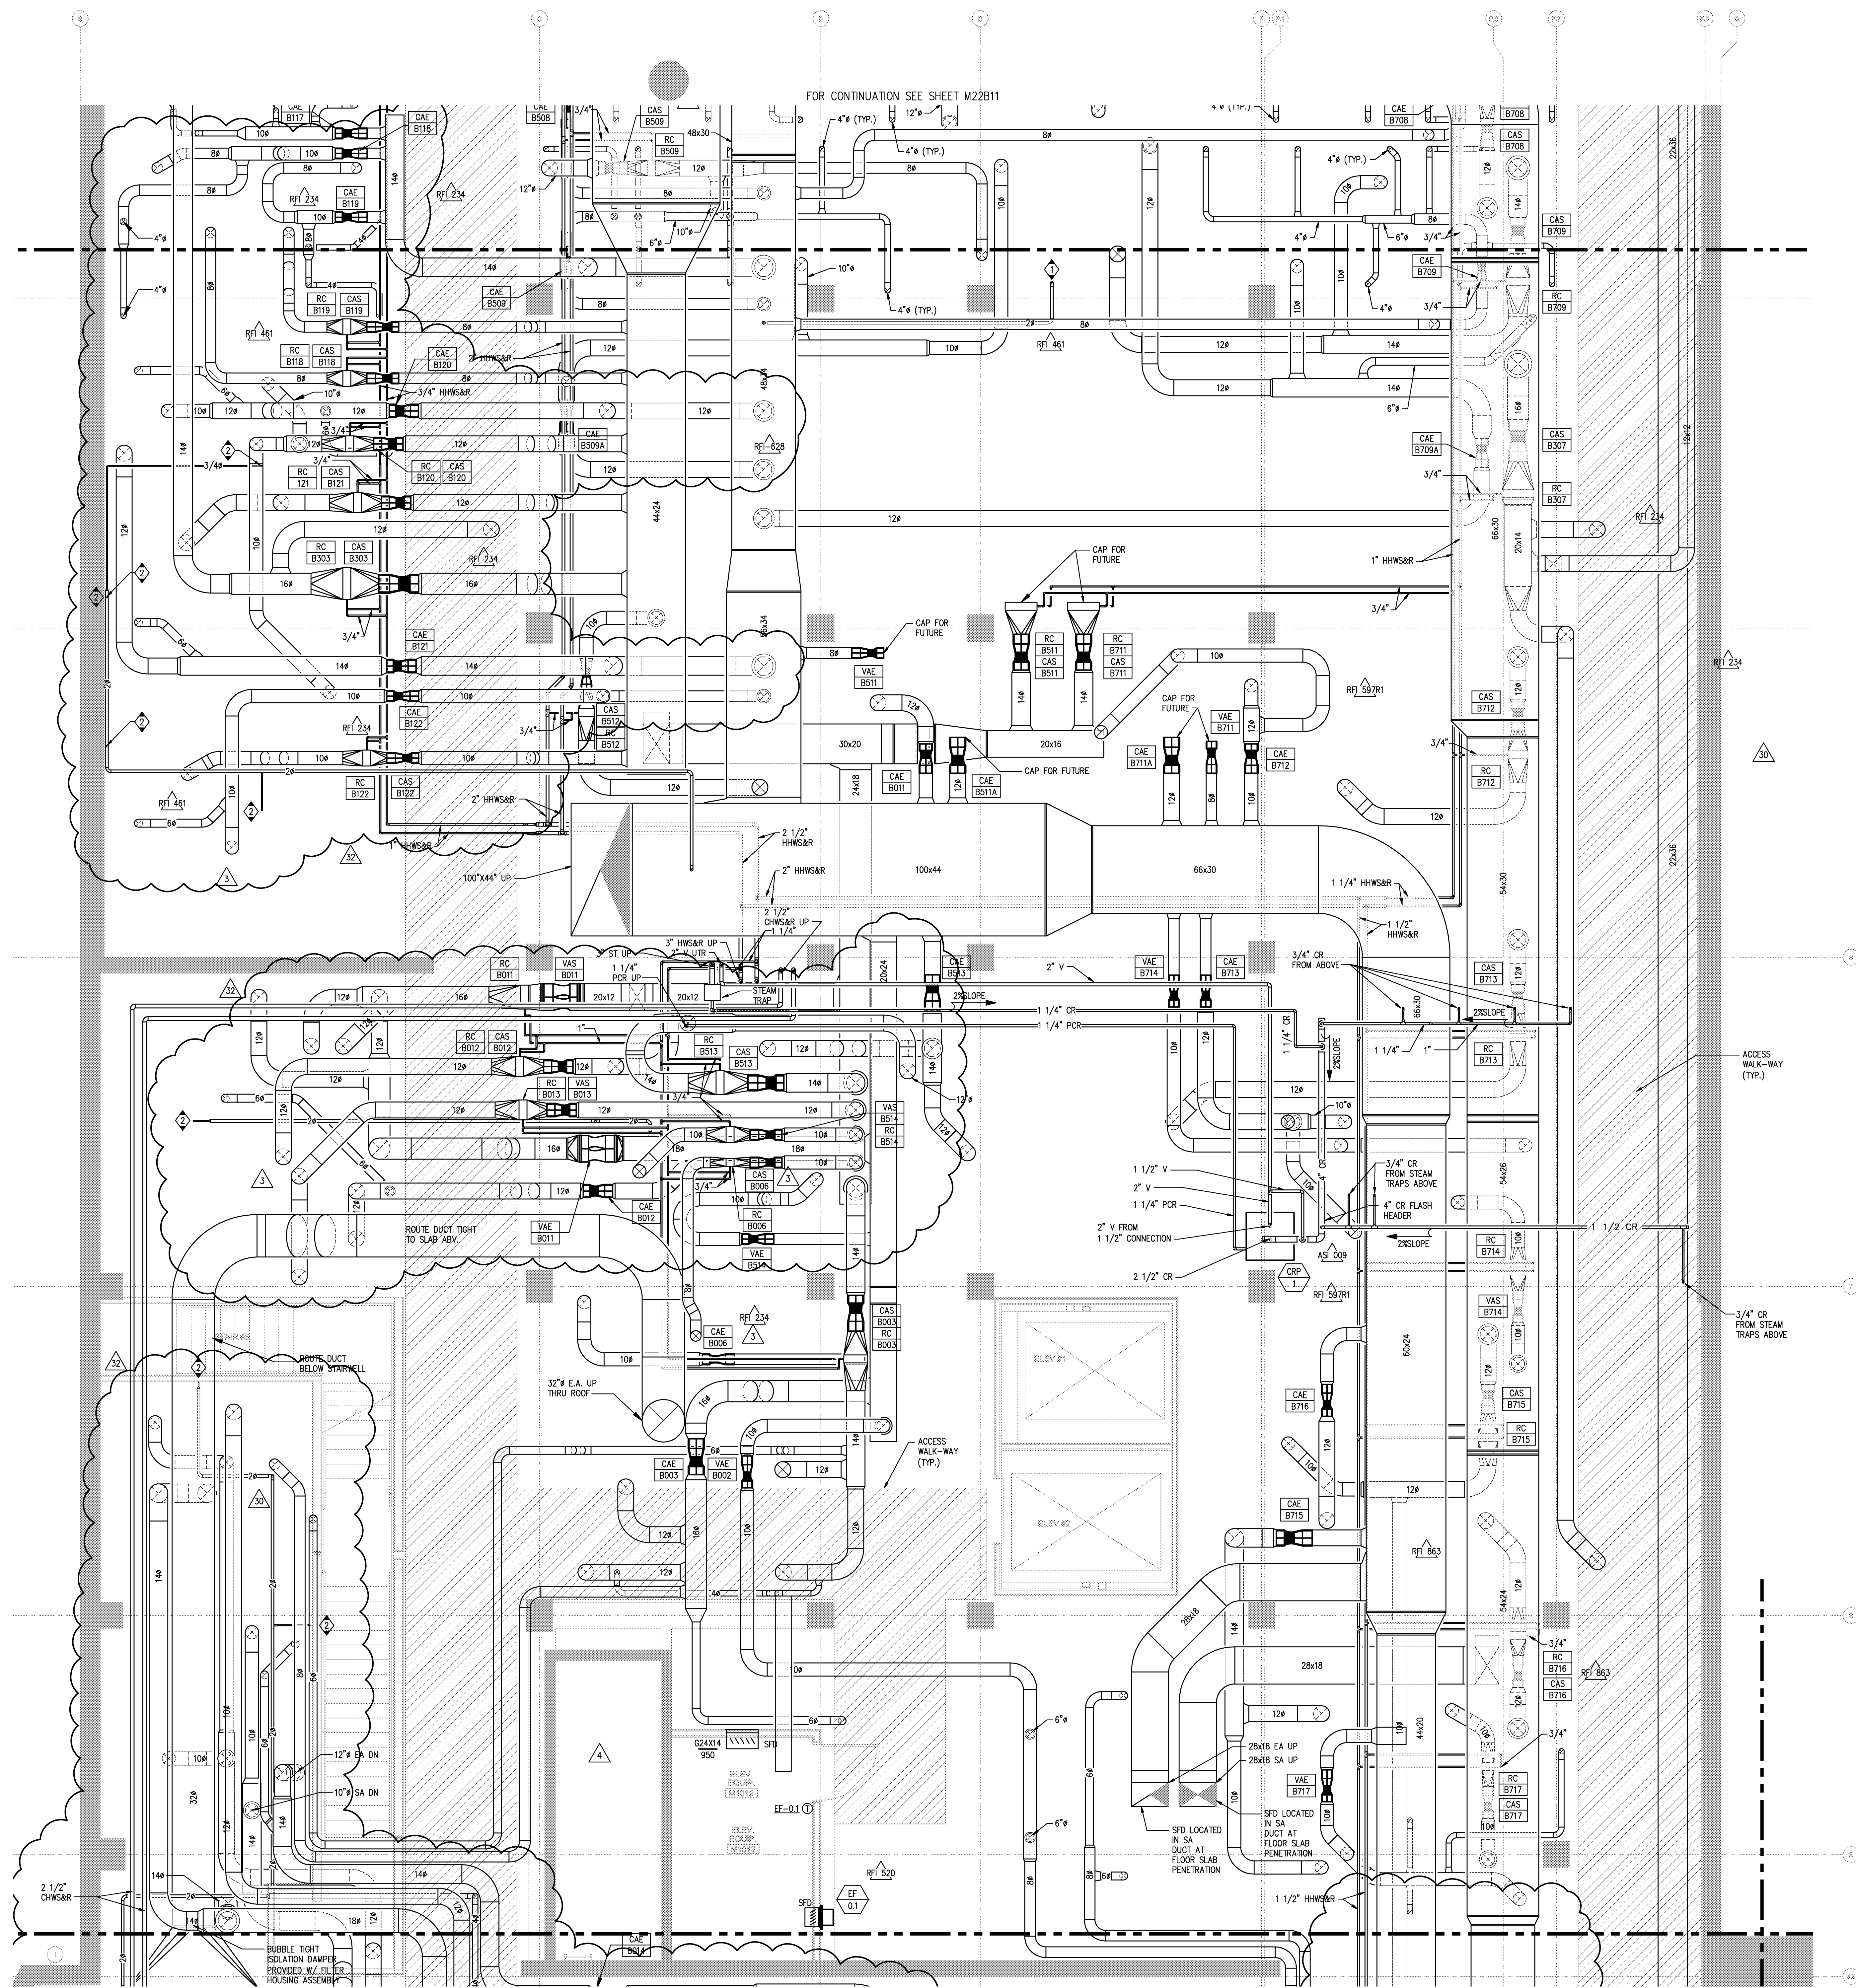

NOTES:
1 2" PVC EVAC PIPE DN.
2 3/4" PVC EVAC PIPE DN.

ISSUED FOR	DATE
Pre-Schematic Design	07/14/2008
Schematic Design	07/28/2008
BID PK #1	10/08/2008
50% Program	10/24/2008
BID PK #1 80 CD	12/01/2008
BID PK #1 100 CD	02/16/2009
BID PK #2 100 CD	03/26/2009
100% CD	08/06/2009
CD 4	01/07/2010
COB 1	02/26/2010
COB 2	02/26/2010
CD 4	04/15/2010
RW PERMIT	05/05/2010
ASHMO REG	06/11/2010
ASHMO 05	07/06/2010
ASHMO 15	07/06/2010
ASHMO 04	07/22/2010
ASHMO 09	07/18/2010
ASHMO 10	08/13/2010
ASHMO 11	08/27/2010
ASHMO 20	08/20/2010
ASHMO 18	11/17/2010
ASHMO 28	12/15/2010
ASHMO 28.2	01/14/2011
ASHMO 28	01/20/2011


SANFORD CONSORTIUM FOR REGENERATIVE MEDICINE
2880 TORREY PINES SCENIC DRIVE
LA JOLLA, CALIFORNIA 92037

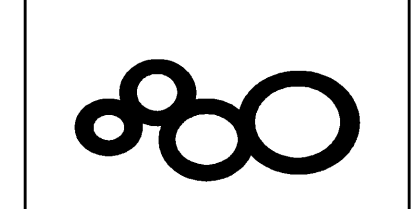

CONSULTANT
Architect
Architect
2875 Torrey Pines Drive
La Jolla, CA 92037
Tel: 858.592.5555
Fax: 858.592.5555

Landmark/Phelps Consortium LLC
10000 La Jolla Village Drive
Suite 200
La Jolla, CA 92037
Tel: 858.592.5555
Fax: 858.592.5555

FENTRESS ARCHITECTS
400 Broadway, Suite 200
San Francisco, CA 94111
Tel: 415.774.8888
Fax: 415.774.8888

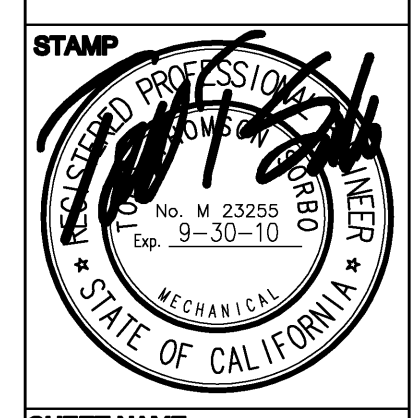


SHEET NAME
PARTIAL MECHANICAL
INTERSTITIAL PLAN - ZONE 2

DRAWN BY: Author
PROJECT #: 200728.000
SHEET NUMBER

M22B12

PARTIAL MECHANICAL INTERSTITIAL PLAN - ZONE 2

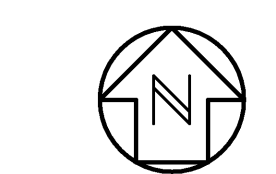

SCALE
1/4" = 1'-0"