



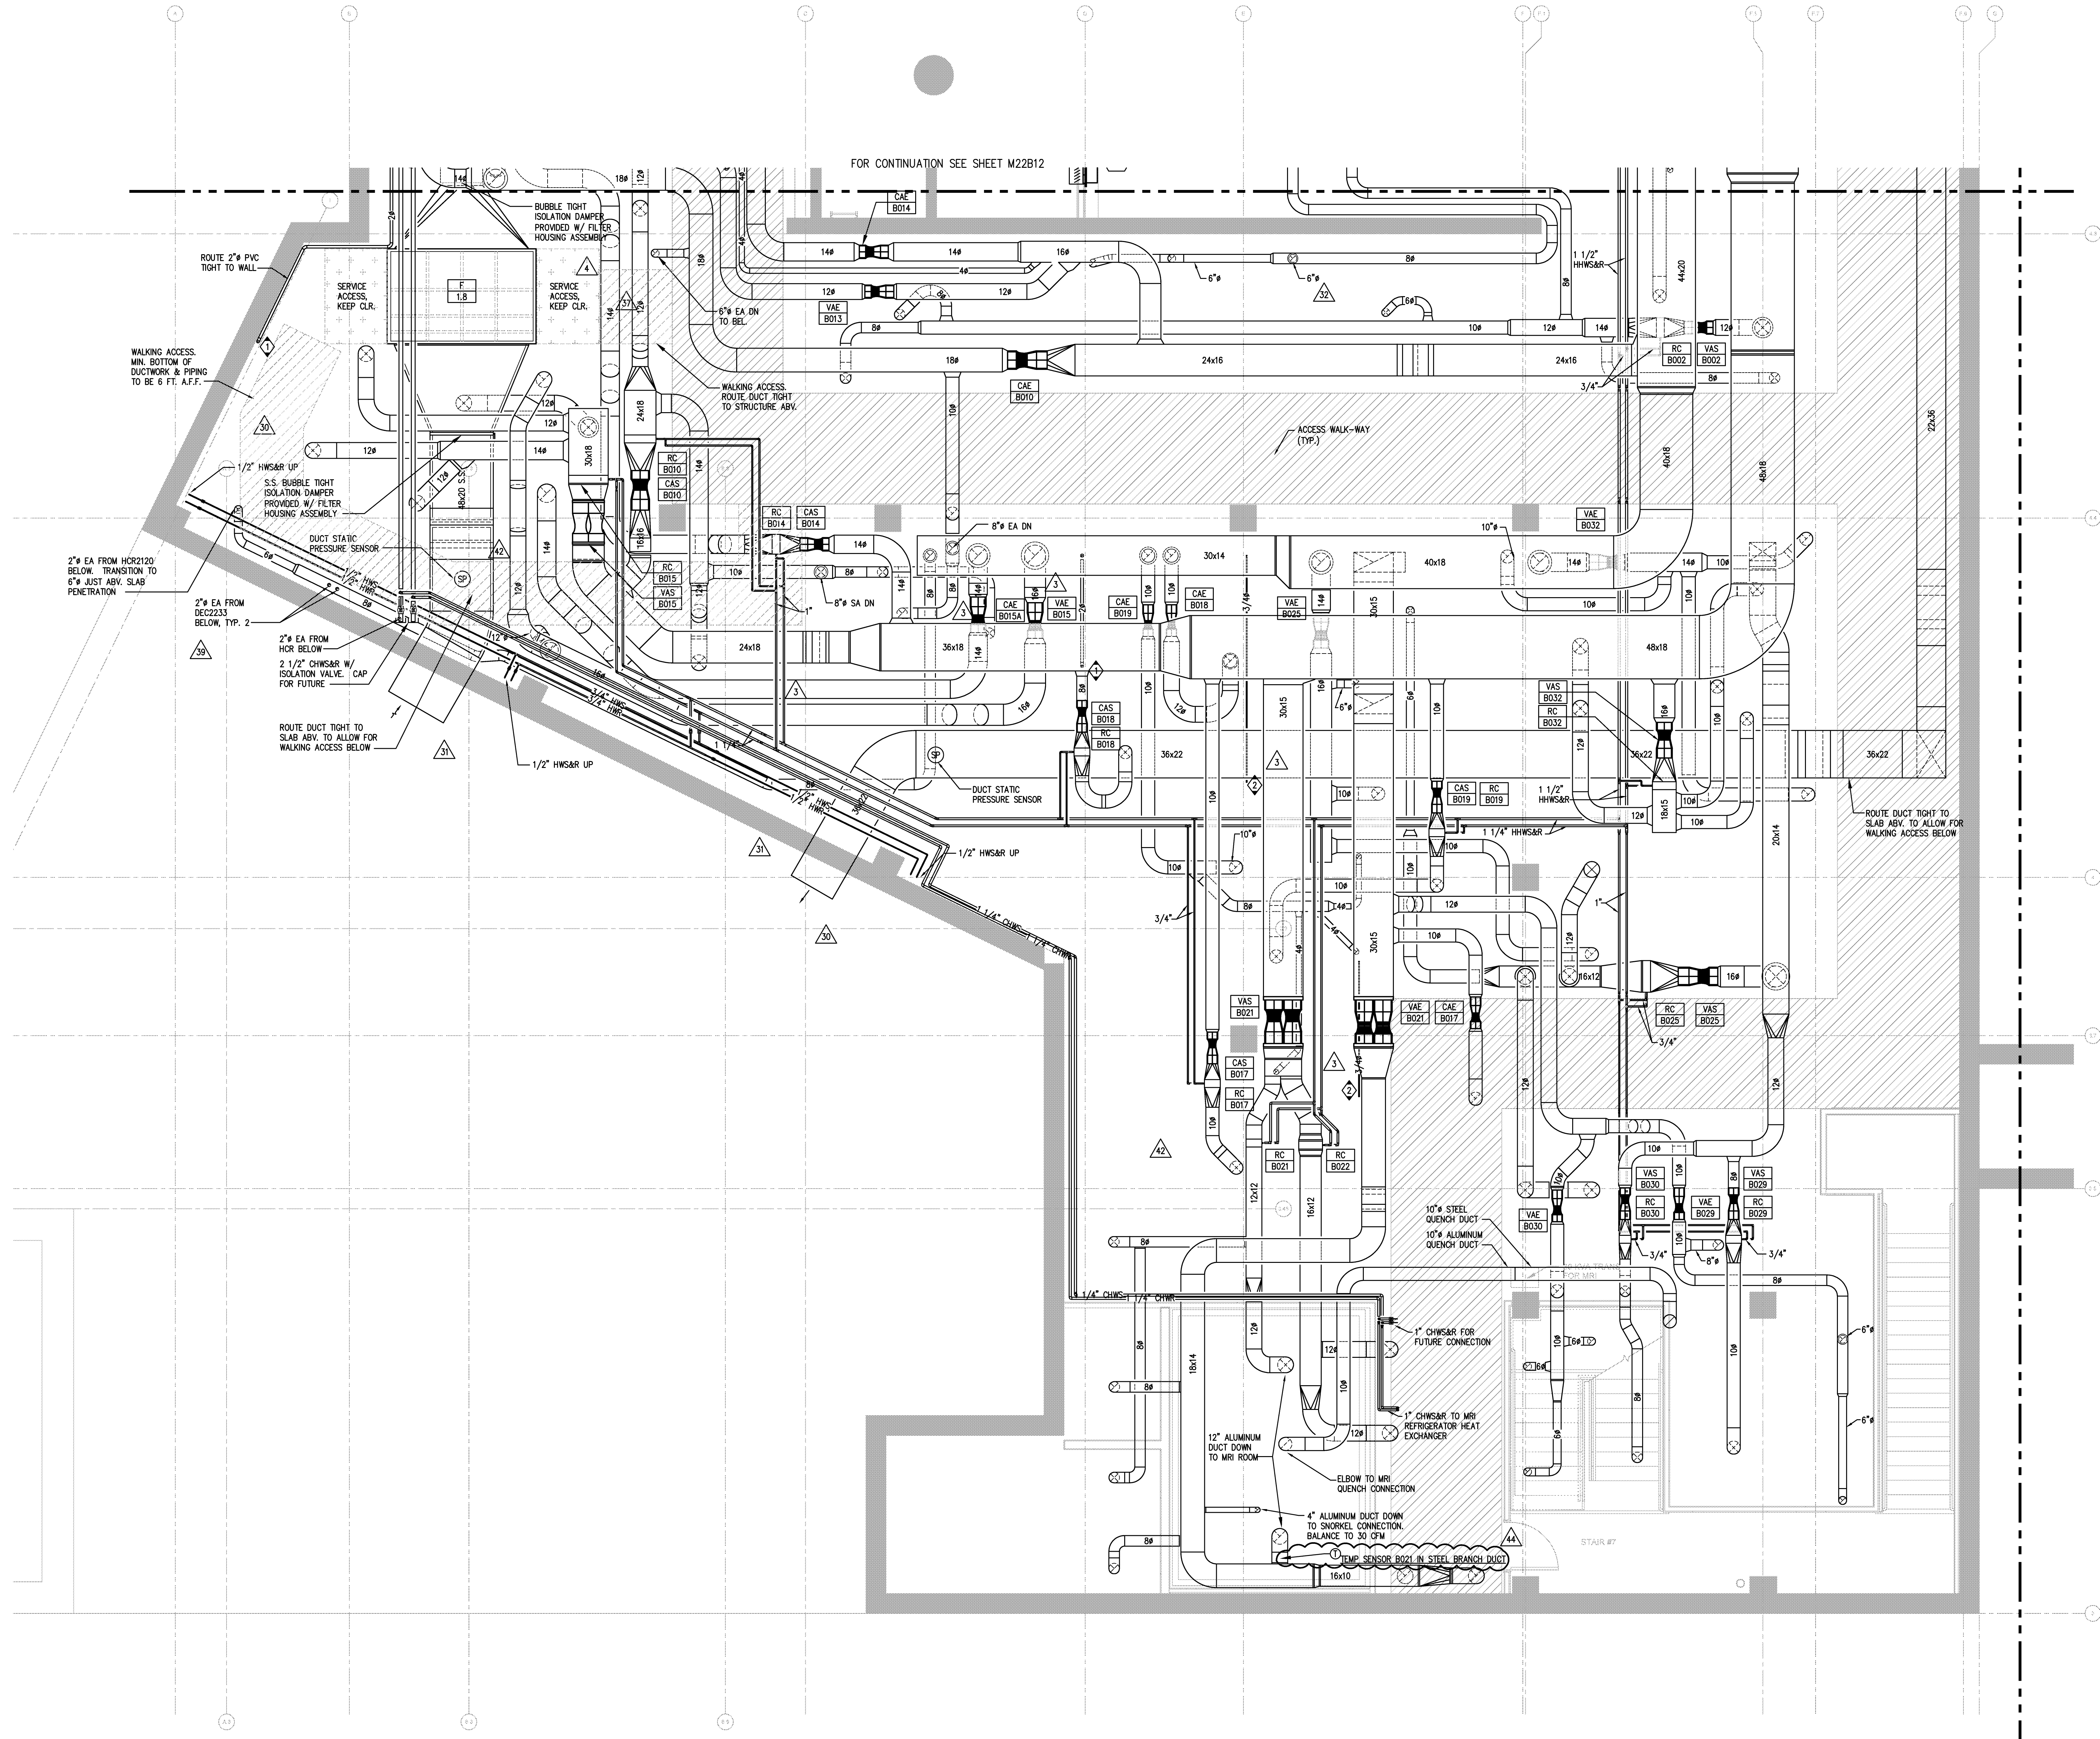

KEYNOTES:
2" PVC EVAC PIPE DN.
3/4" PVC EVAC PIPE DN.

ISSUED FOR DATE		
50% Progress	10/24/2009	
BID PK #1 80 CD	12/01/2009	
BID PK #1 100 CD	02/18/2009	
BID PK #2 100 CD	03/26/2009	
100% CD	05/08/2009	
CD 4	01/07/2010	
COB 1	02/26/2010	
COB 2	02/06/2010	
CD 4	04/15/2010	
RVI PERMIT	08/05/2010	
ASIM008 RVI	07/07/2010	
ASIM005	07/06/2010	
ASIM015	07/09/2010	
ASIM004	07/12/2010	
ASIM009 RVI	07/19/2010	
ASIM010	08/13/2010	
ASIM011	08/27/2010	
ASIM020	09/20/2010	
ASIM018	11/17/2010	
ASIM026	12/15/2010	
ASIM020 RVI	01/14/2011	
ASIM028	01/21/2011	
ASIM028 R1	01/28/2011	
ASIM018 R1	02/16/2011	
RTH 003 RVI	02/16/2011	
ASIM030	05/10/2011	
ASIM030 R1	08/08/2011	


SANFORD CONSORTIUM FOR REGENERATIVE MEDICINE
2880 TORREY PINES SCENIC DRIVE
LA JOLLA, CALIFORNIA 92037

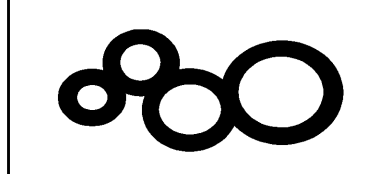

CONSULTANT
xrth
X-ray Technology
3070 Torrey Pines Dr.
La Jolla, CA 92037
TEL: 858.592.5551 FAX: 858.597.8555
www.xrth.com

Sanford/Phelps Consortium LLC
4000 La Jolla Village Drive, Suite 100
La Jolla, CA 92037
TEL: 858.592.5551 FAX: 858.597.8555
www.sanfordphelps.com

FENTRESS ARCHITECTS
400 Broadway, Denver, CO 80202
303.733.0000
FENTRESS ARCHITECTS
3001 Park Avenue, San Antonio, TX 78209

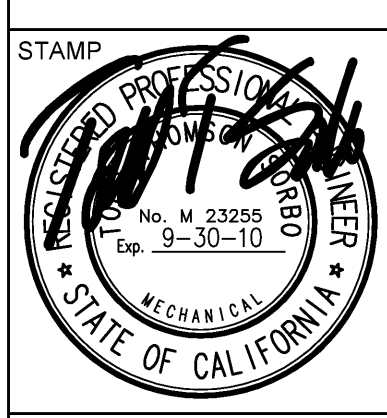

SHEET NAME
PARTIAL MECHANICAL
INTERSTITIAL PLAN - ZONE 3
DRAWN BY: Author
PROJECT #: 200725.000
SHEET NUMBER

M22B13

PARTIAL MECHANICAL INTERSTITIAL PLAN - ZONE 3

SCALE
1/4" = 1'-0"

1

10/24/2009 4:42:10 PM
F:\M22B13.dwg
F:\M22B13.dwg

Warning: It is a violation of the law for any person, unless acting under the direction of a licensed architect, to alter an item in any way. If an item in this document is altered, the altering architect, if other than the architect of record, shall affix the item his seal and the notation "altered by" followed by his signature and the date of such alteration, and the specific description of the alteration.