


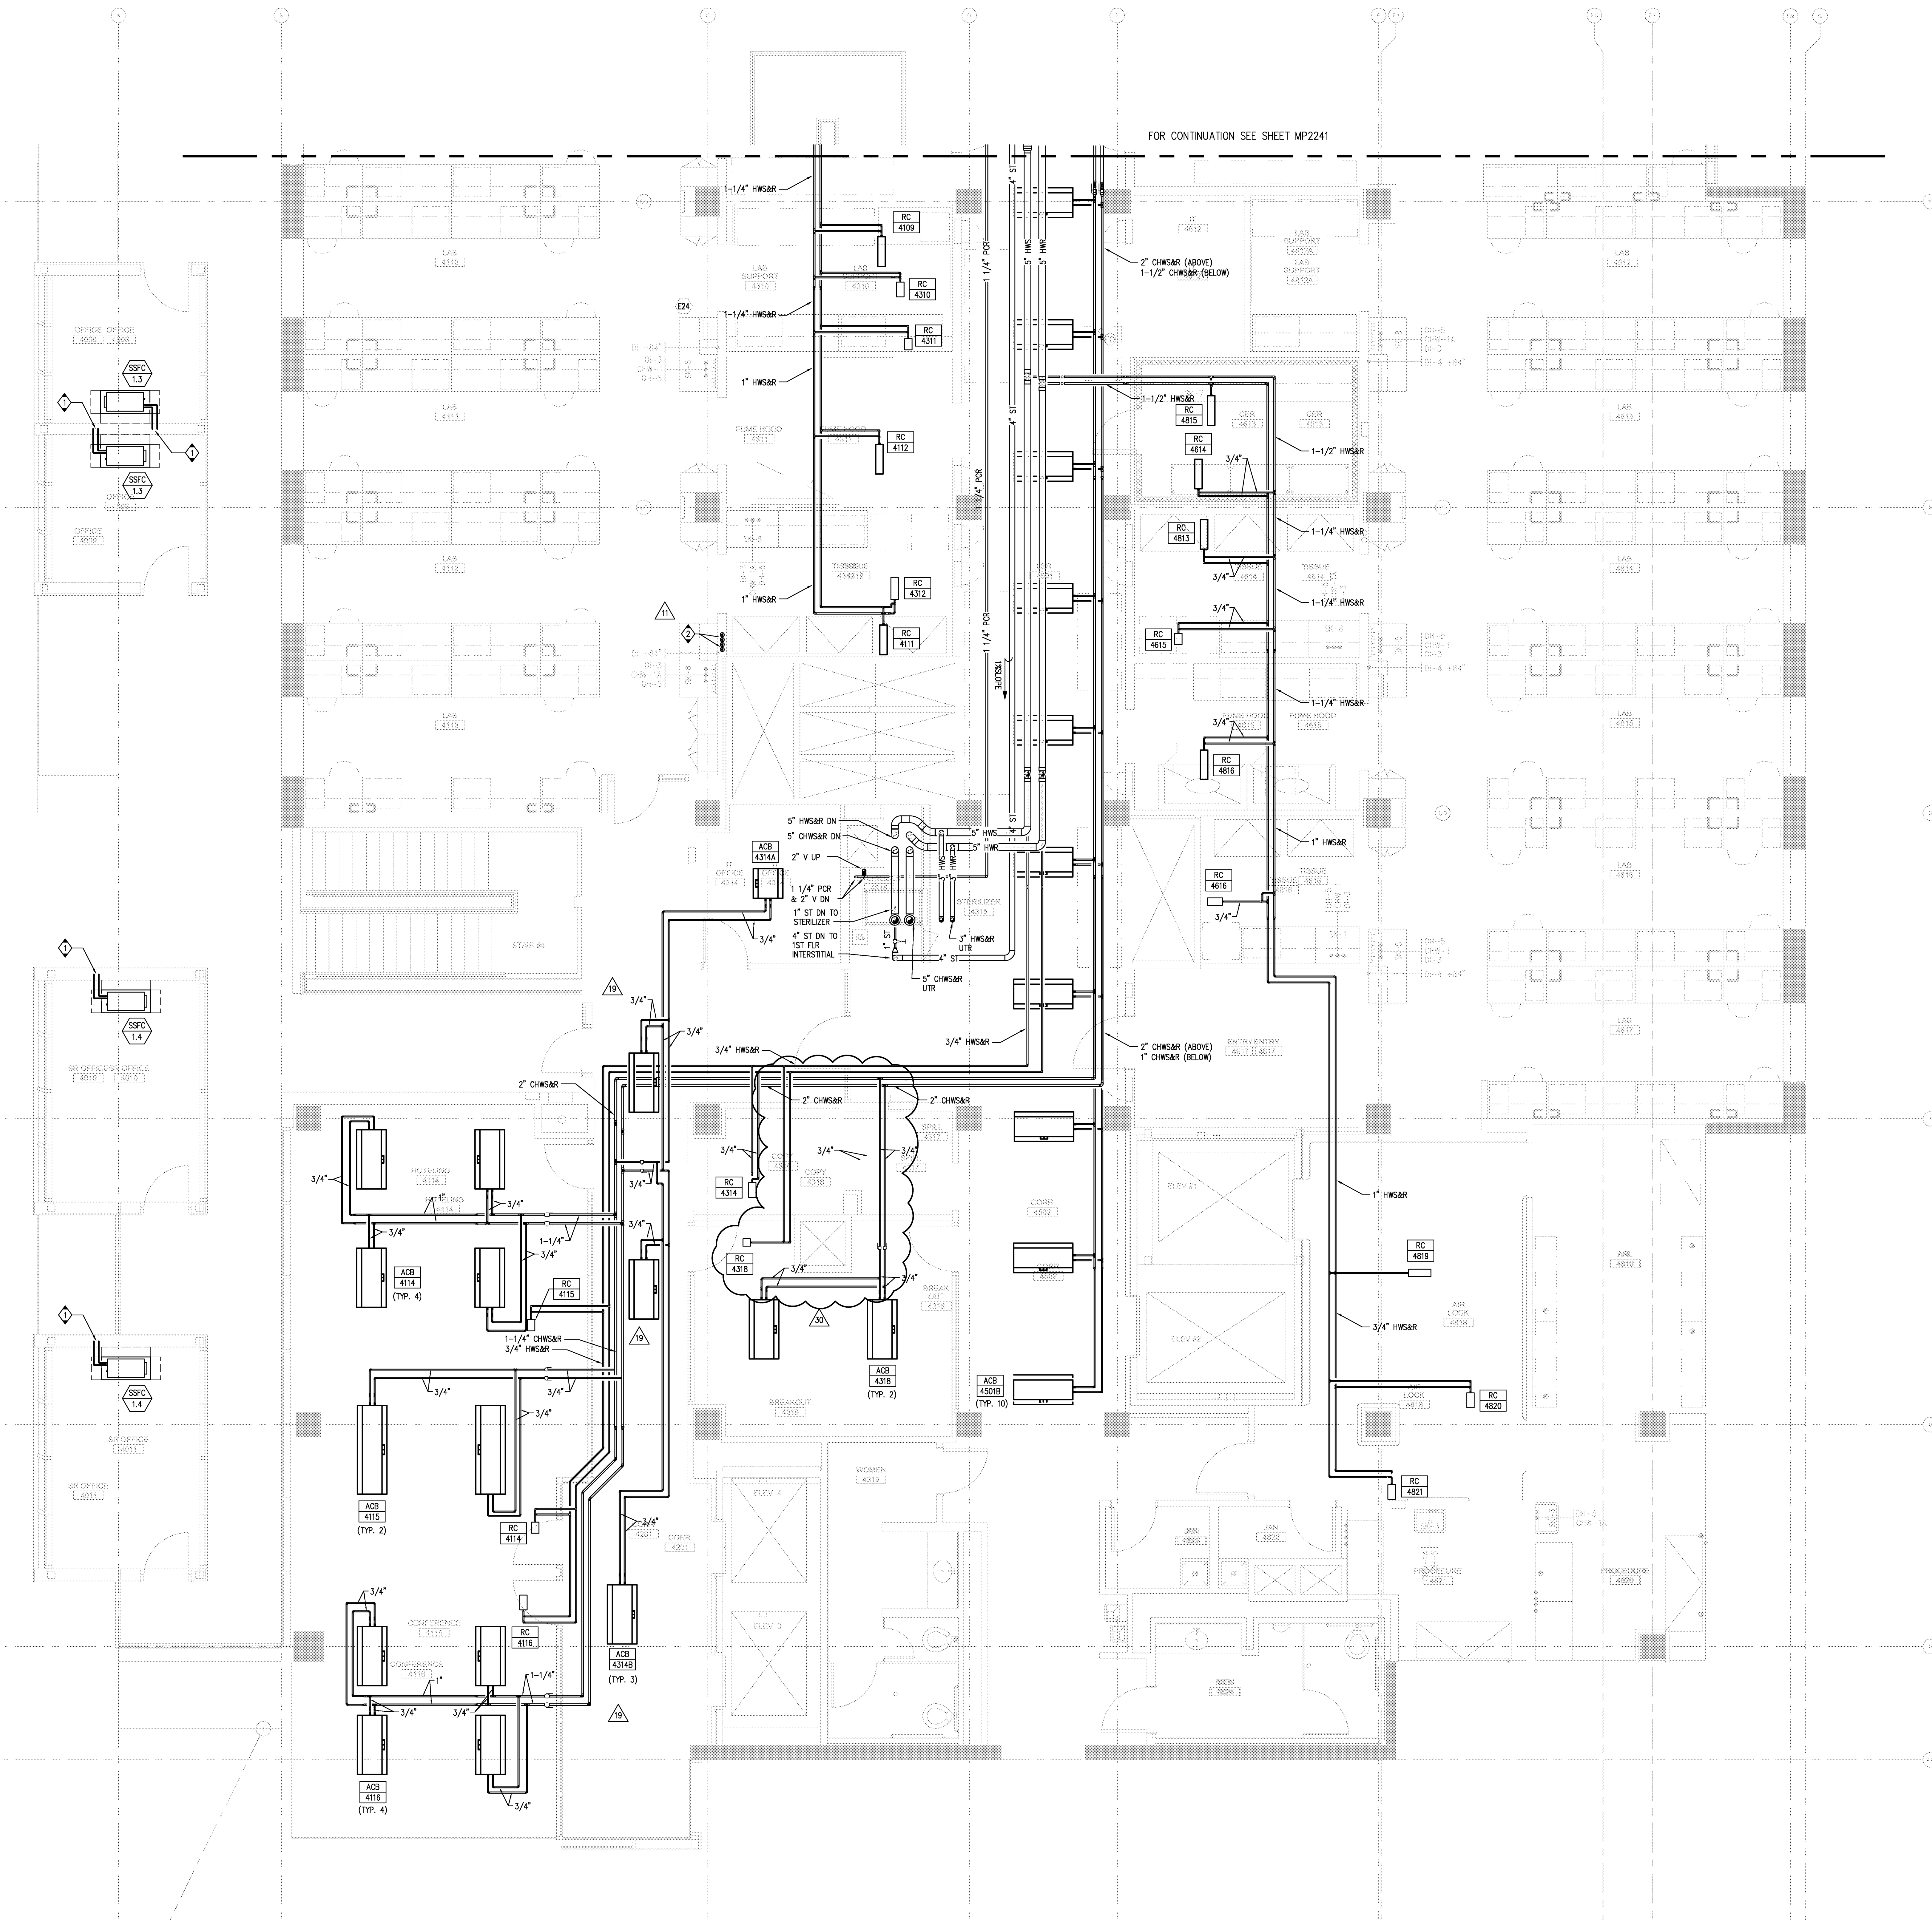


KEYNOTES:
1/2\"/>

FOR CONTINUATION SEE SHEET MP2241

COPYRIGHT © FENTRESS ARCHITECTS	
ISSUED FOR	DATE
Pre-Schematic Design	07/14/2009
Schematic Design	07/28/2009
BID PK #1	10/08/2009
50% Progress	10/24/2009
BID PK #1 80 CD	12/01/2009
BID PK #1 100 CD	02/16/2010
BID PK #2 100 CD	03/26/2010
100% CD	05/08/2010
CD 4	01/07/2010
COB 1	02/26/2010
COB 2	02/26/2010
CD 4	04/15/2010
RW PERMIT	05/05/2010
ASIM008 RL	07/01/2010
ASIM005	07/06/2010
ASIM015	07/09/2010
ASIM004	07/12/2010
ASIM009B	07/19/2010
ASIM010	08/13/2010
ASIM011	08/27/2010
ASIM020	09/20/2010
ASIM021	11/05/2010
ASIM018	11/17/2010
ASIM026	12/15/2010


SANFORD CONSORTIUM FOR REGENERATIVE MEDICINE
2880 TORREY PINES SCENIC DRIVE
LA JOLLA, CALIFORNIA 92037

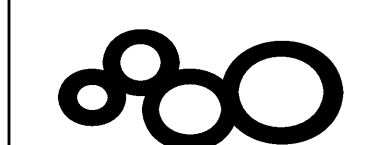

CONSULTANT
xyth
Sanford Consortium for Regenerative Medicine
3070 Torrey Pines Rd., Suite 100
La Jolla, CA 92037
Tel: 858.592.5555
Fax: 858.592.5555

Sanford/Phelps Consortium LLC
475 Broadway, Suite 1000
New York, NY 10013
Tel: 212.693.1000
Fax: 212.693.1000

FENTRESS ARCHITECTS
475 Broadway, Suite 1000
New York, NY 10013
Tel: 212.693.1000
Fax: 212.693.1000

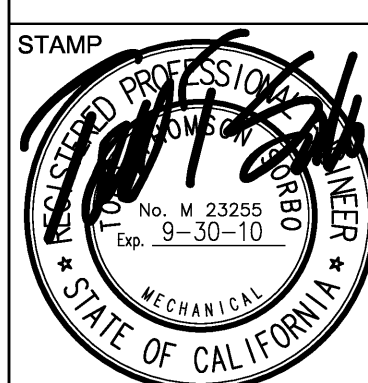

SHEET NAME
PARTIAL MECHANICAL PIPING
FOURTH FLOOR - ZONE 2
DRAWN BY: Author
PROJECT #: 200725.000
SHEET NUMBER

MP2242