


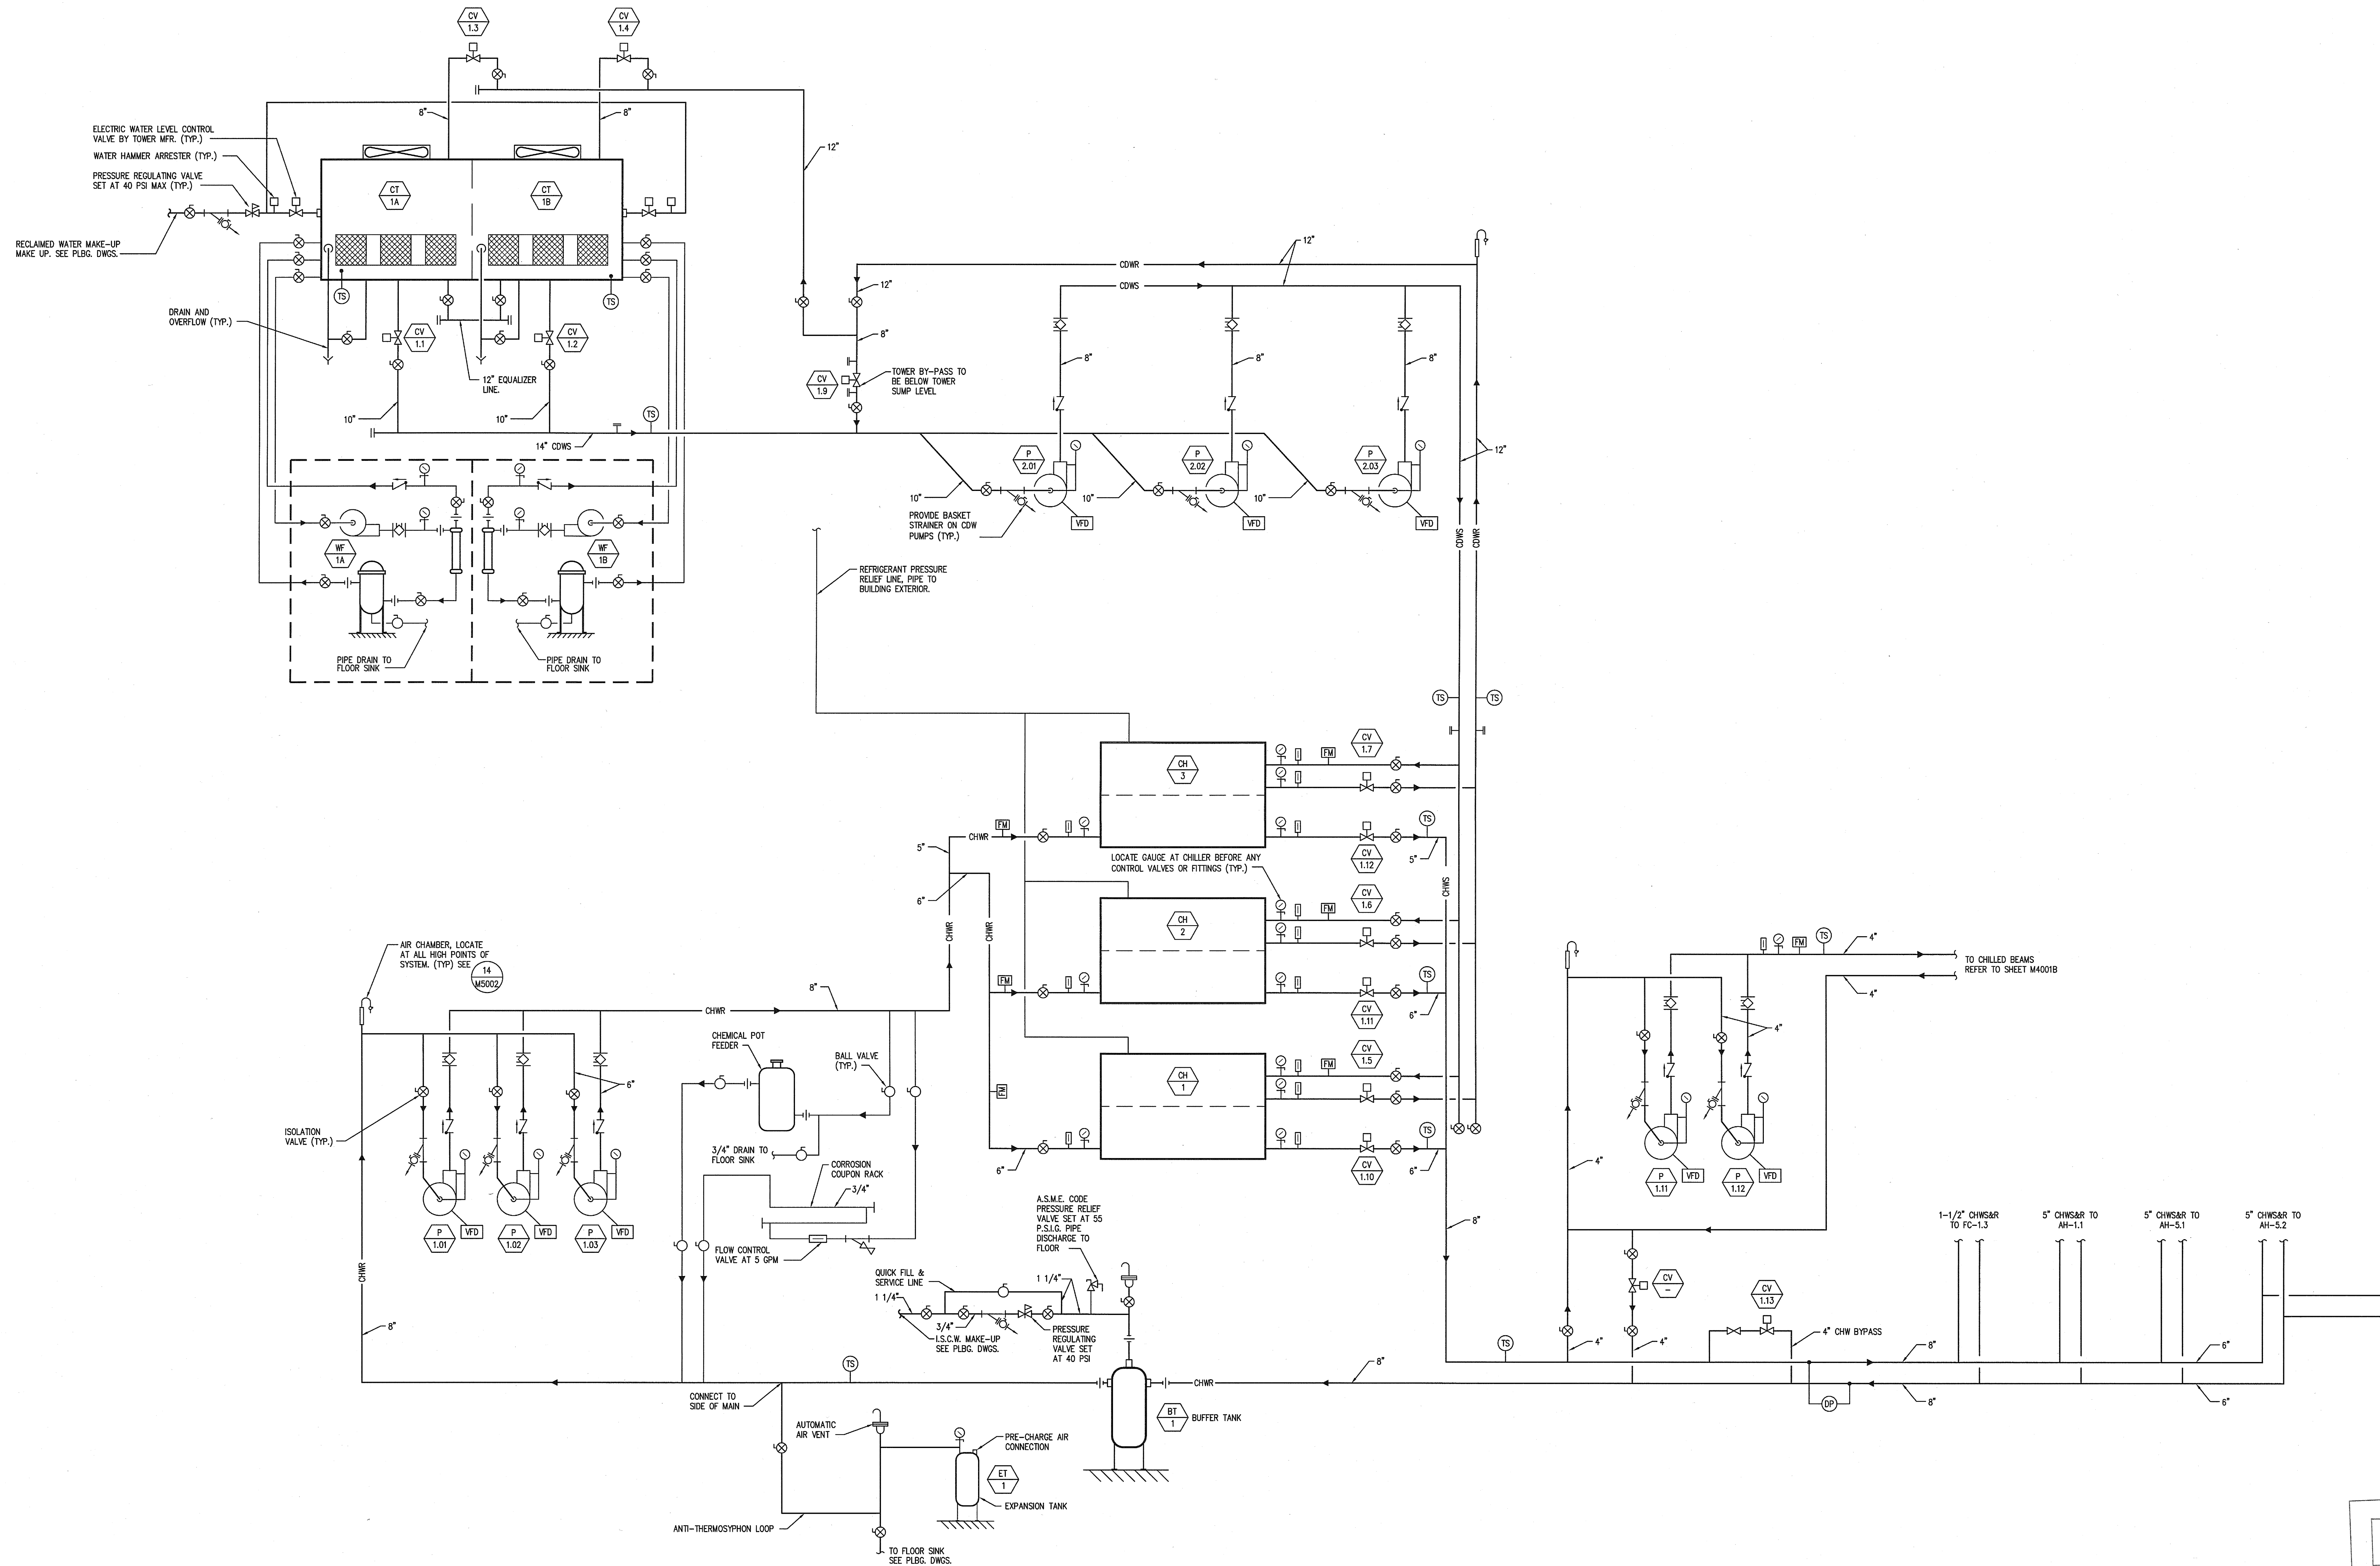

U.C.S.D.	APPROVED
4/2/10	DATE
PRELIMINARY DRAWINGS	☐
PROGRESS DRAWINGS	☐
REVIEW DRAWINGS	☐
CONSTRUCTION DRAWINGS	☒


SANFORD CONSORTIUM FOR REGENERATIVE MEDICINE
2880 TORREY PINES SCENIC DRIVE
LA JOLLA, CALIFORNIA 92037



CONSULTANT
LandMark/Phelps Consortium LLC
10000 Wilshire Blvd., Suite 1000
Beverly Hills, CA 90210
Tel: (310) 277-1000
Fax: (310) 277-1001
www.lmcp.com

ARCHITECTS
FENTRESS ARCHITECTS
421 Broadway, Suite 200
San Francisco, CA 94111
Tel: (415) 774-1000
Fax: (415) 774-1001
www.fentress.com

MECHANICAL
PAVIS MECHANICAL
10000 Wilshire Blvd., Suite 1000
Beverly Hills, CA 90210
Tel: (310) 277-1000
Fax: (310) 277-1001
www.pavis.com

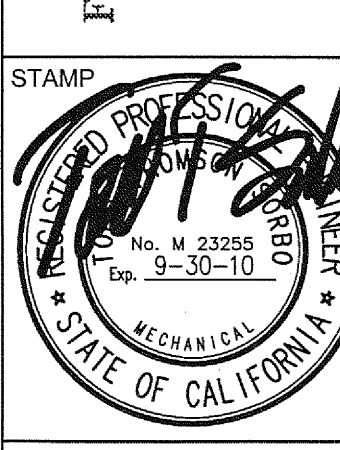

SHEET NAME:
MECHANICAL CHILLED WATER
PIPING SCHEMATIC
DRAWN BY: Author
PROJECT #: 200725.000
SHEET NUMBER

SCALE: NONE 1

M4001A

MECHANICAL CHILLED WATER PIPING SCHEMATIC

Warning: It is a violation of the law for any person, unless acting under the direction of a licensed architect, to alter an item in any way. If an item in this document is altered, the altering architect, if other than the architect of record, shall affix the item his seal and the notation "altered by" followed by his signature and the date of such alteration, and the specific description of the alteration.