


ISSUED FOR	DATE
THE SCHEMATIC DESIGN	07/14/2009
SCHEMATIC DESIGN	07/28/2009
BID PK #1	10/06/2009
50% PROGRESS	10/24/2009
BID PK #1 80 CD	12/01/2009
BID PK #1 100 CD	02/18/2010
BID PK #2 100 CD	03/26/2010
100% CD	05/08/2010
CD 4	01/07/2010
CD 1	02/28/2010
CD 2	02/28/2010
CD 4	04/15/2010

SANFORD CONSORTIUM FOR REGENERATIVE MEDICINE
2880 TORREY PINES SCENIC DRIVE
LA JOLLA, CALIFORNIA 92037

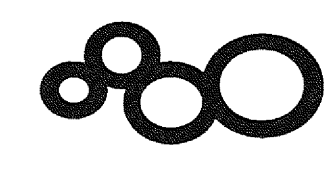

CONSULTANT






SHEET NAME:
MECHANICAL CHILLED WATER
PIPING SCHEMATIC
DRAWN BY: Author
PROJECT #: 200725.000
SHEET NUMBER

M4001B

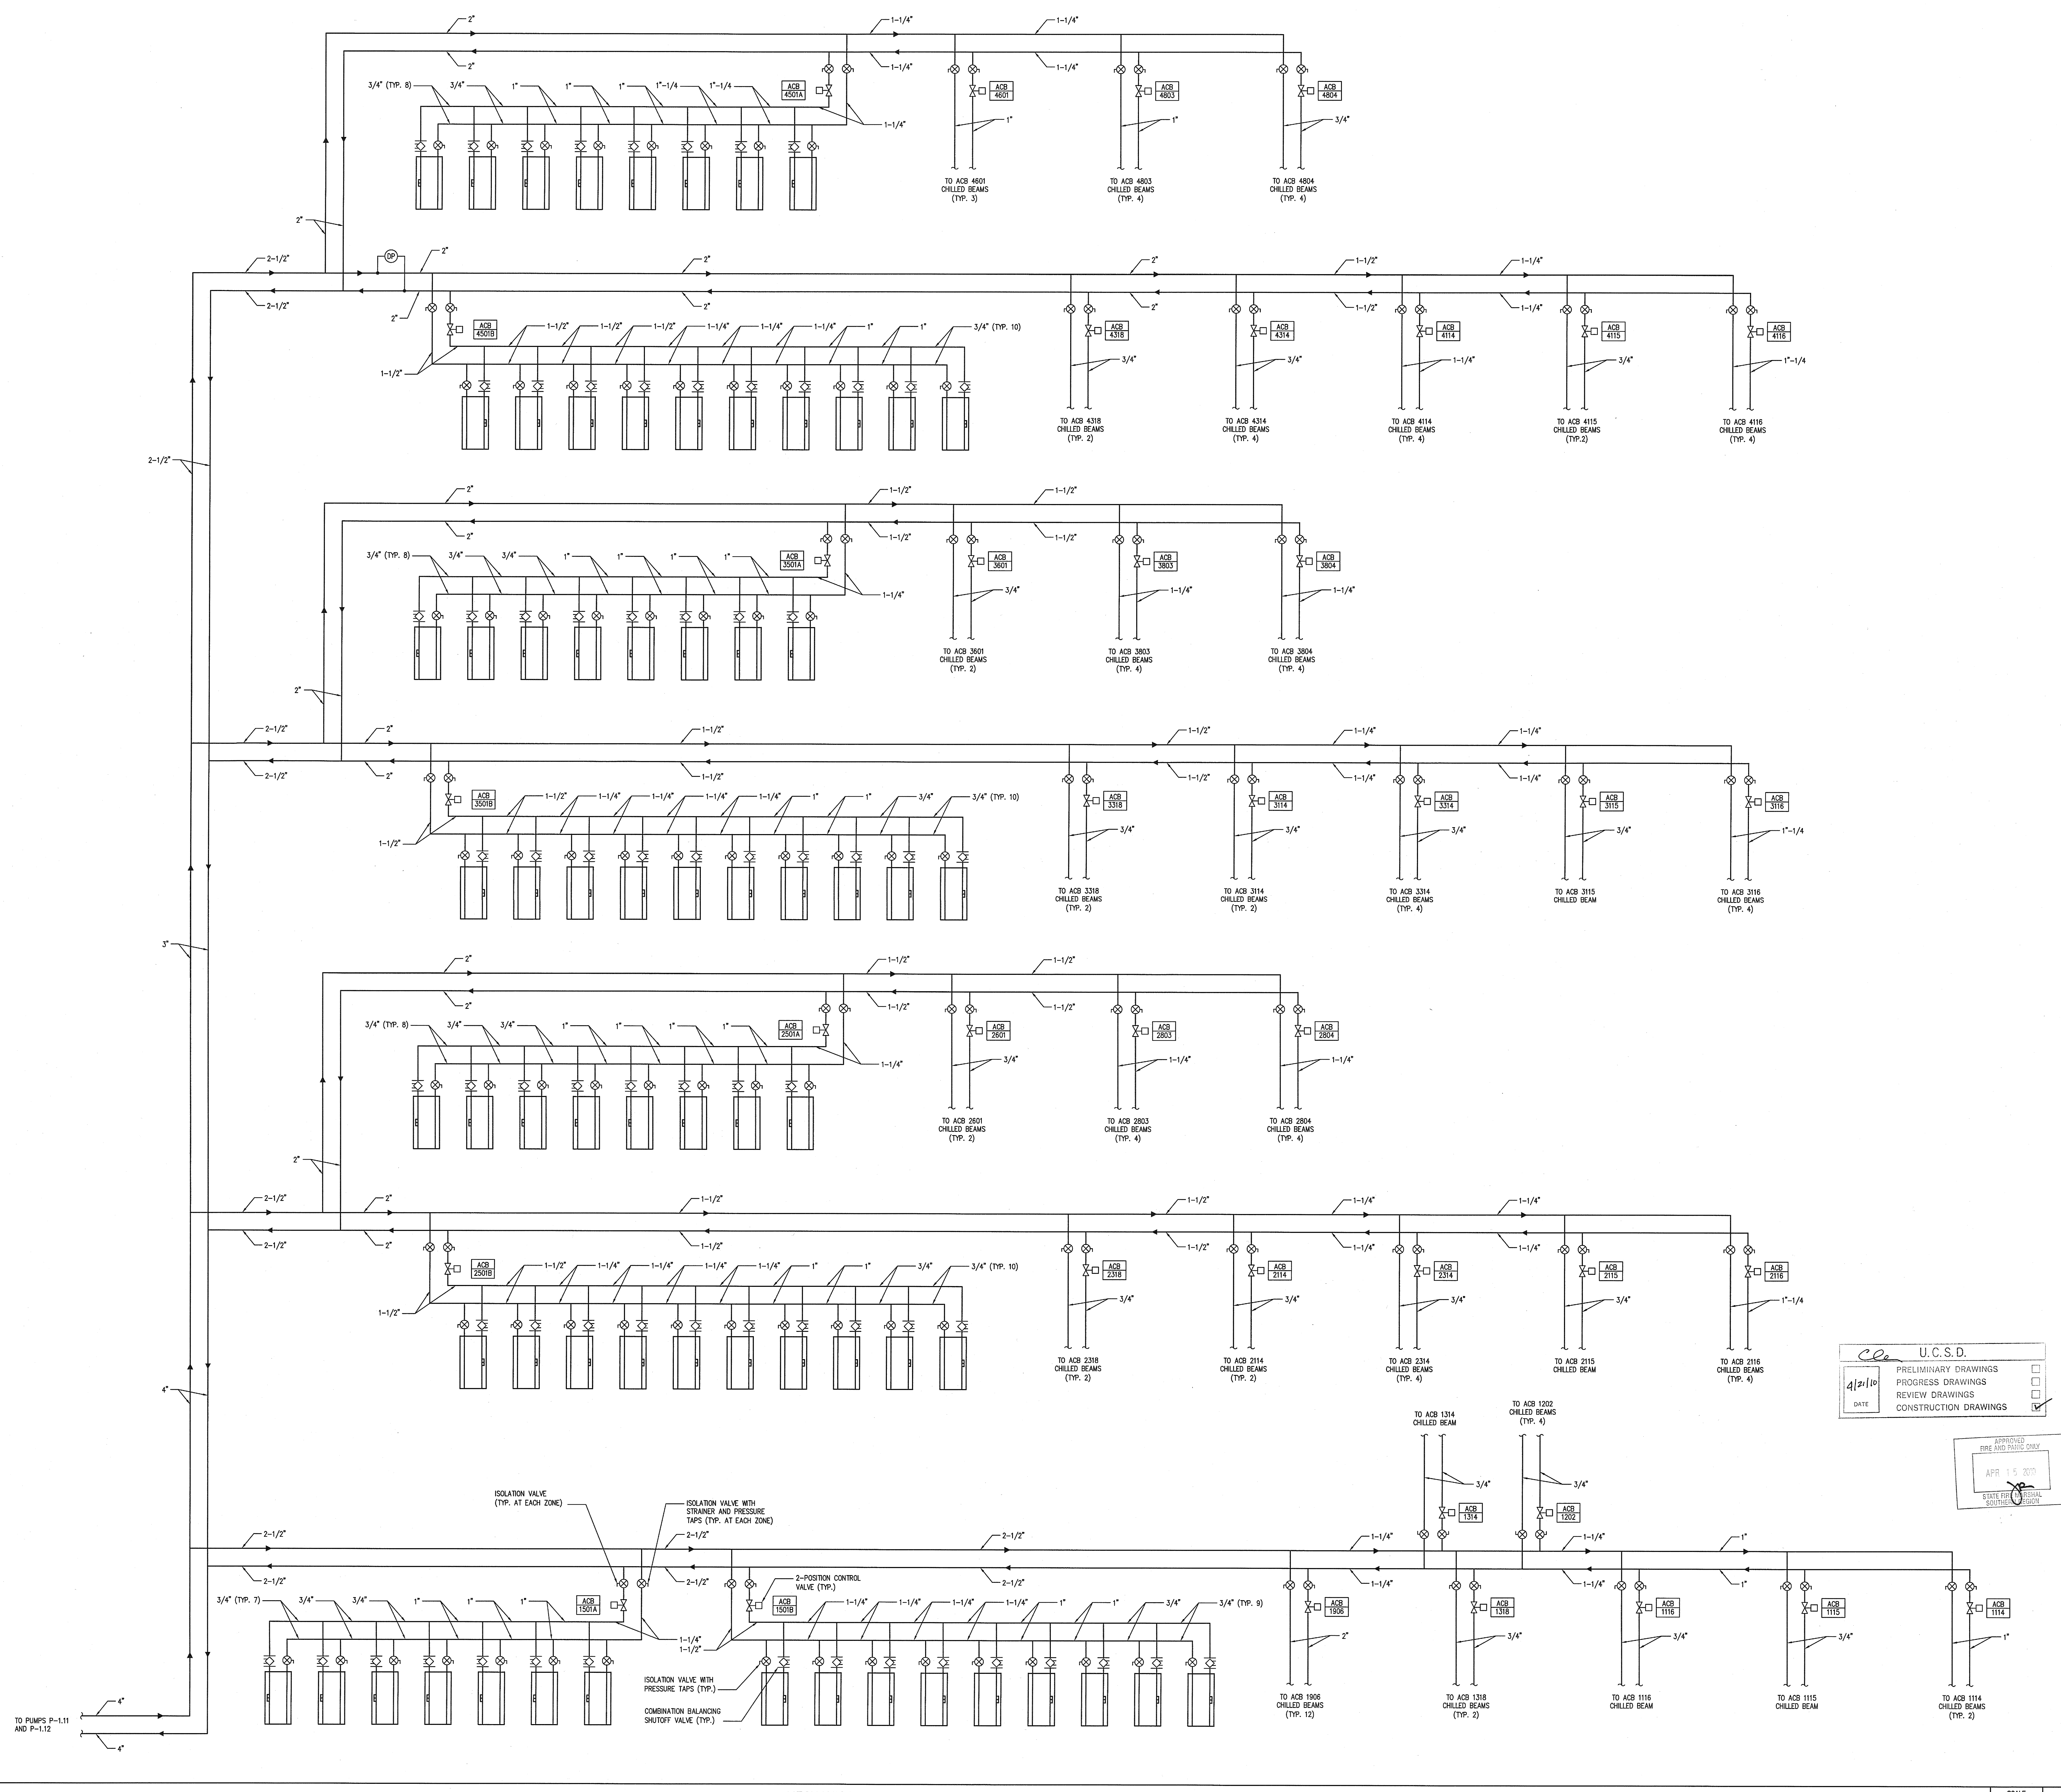

U.C.S.D.
4/2/10
DATE
PRELIMINARY DRAWINGS
PROGRESS DRAWINGS
REVIEW DRAWINGS
CONSTRUCTION DRAWINGS

APPROVED
DATE: APR 15 2010

MECHANICAL CHILLED WATER PIPING SCHEMATIC

SCALE
NONE

1

1/22/2008 4:52:10 PM
File Path

Warning: It is a violation of the law for any person, unless acting under the direction of a licensed architect, to alter an item in any way. If an item in this document is altered, the altering architect, if other than the architect of record, shall affix the item his seal and the notation "altered by" followed by his signature and the date of such alteration, and the specific description of the alteration.