


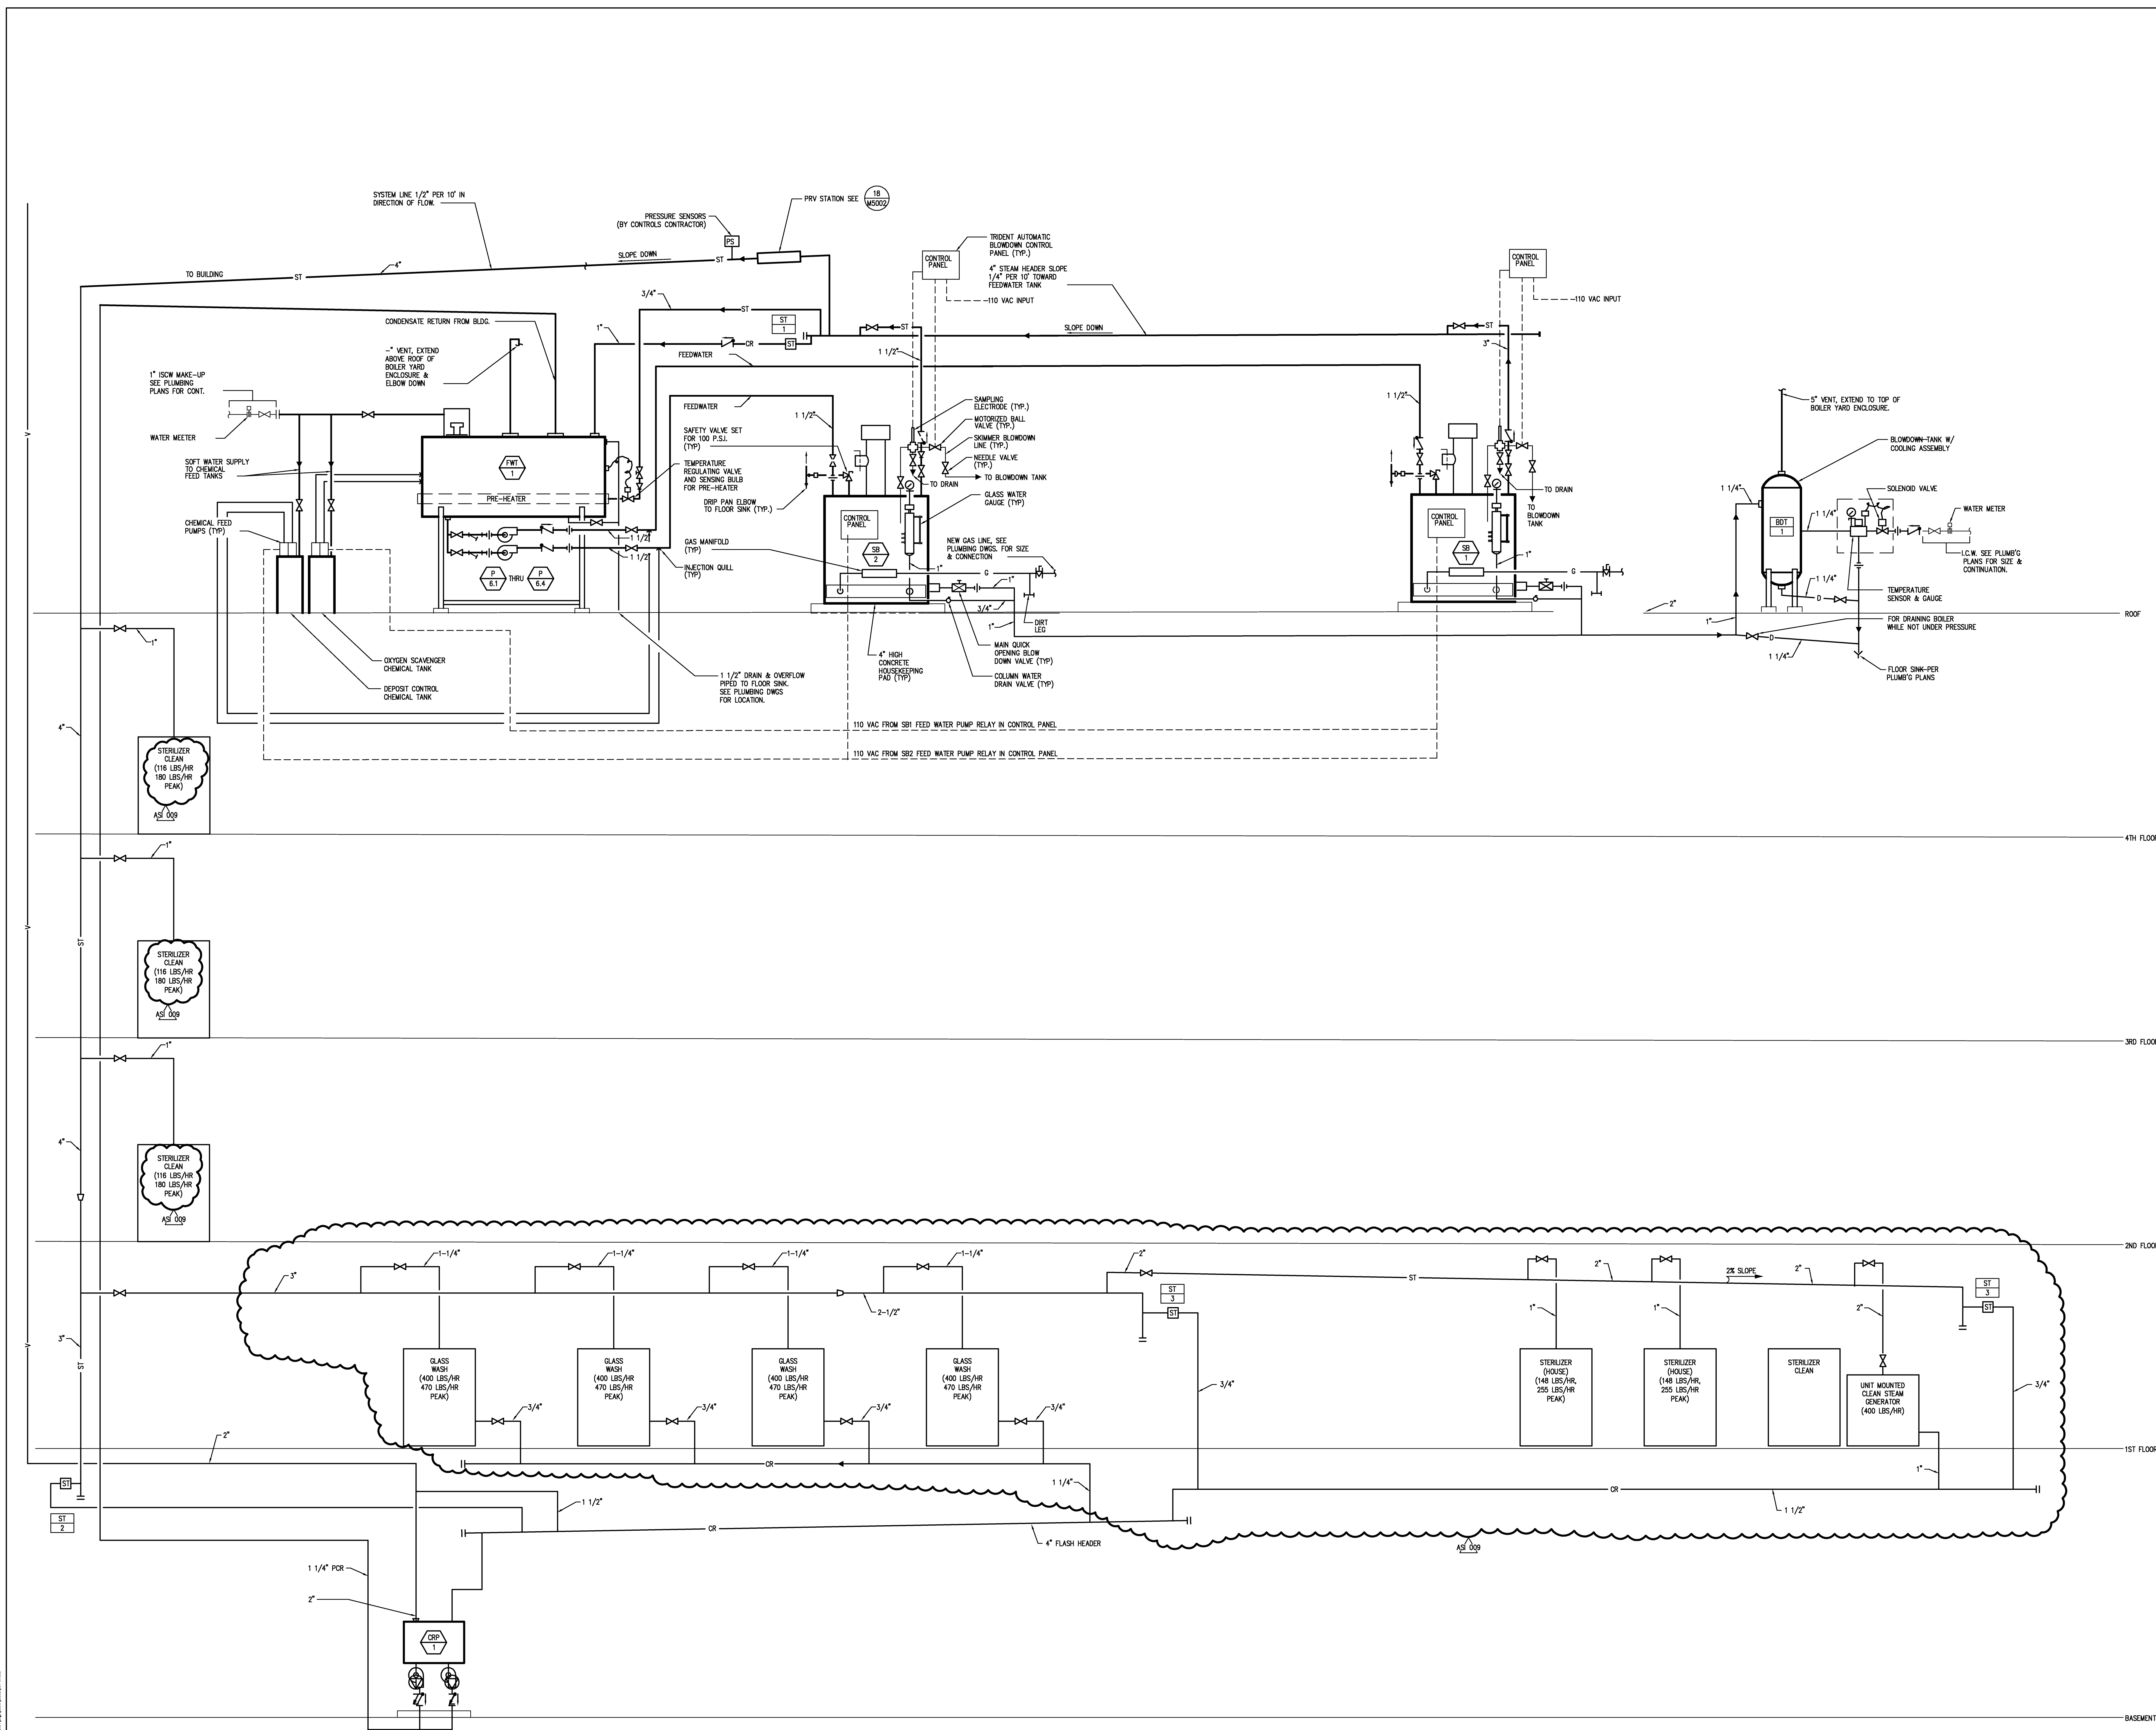

COPYRIGHT © FENTRESS ARCHITECTS	
ISSUED FOR	DATE
Pre-Schematic Design	07/14/2008
Schematic Design	07/28/2008
BID PK #1	10/06/2008
50% Progress	10/24/2008
BID PK #1 50 CD	12/01/2008
BID PK #1 100 CD	02/16/2009
BID PK #2 100 CD	03/26/2009
100% CD	05/05/2009
CD 4	01/07/2010
COB 1	02/26/2010
COB 2	03/26/2010
CD 4	04/15/2010
R/W PERMIT	05/05/2010
ASI 009	08/21/2010

SANFORD CONSORTIUM FOR REGENERATIVE MEDICINE
2880 TORREY PINES SCENIC DRIVE
LA JOLLA, CALIFORNIA 92037

CONSULTANT

YTH
YTH Inc. 4000 La Jolla Village Drive, Suite 200
San Diego, CA 92161
619.594.8888
www.yth.com

CONSULTANT

Lanford/Phelps Consortium LLC
1000 La Jolla Village Drive, Suite 200
San Diego, CA 92161
619.594.8888
www.lanfordphelps.com

ARCHITECTS

FENTRESS ARCHITECTS
415 Broadway, Suite 200
San Diego, CA 92101
619.594.8888
www.fentress.com

ARCHITECTS

DAVIS
1000 La Jolla Village Drive, Suite 200
San Diego, CA 92161
619.594.8888
www.davis.com

STAMP

STATE OF CALIFORNIA
Professional Engineer
No. 10000
Exp. 12/31/10
Mechanical Engineering

SHEET NAME
MECHANICAL STEAM PIPING SCHEMATIC

DRAWN BY: Author

PROJECT #: 200725.000

SHEET NUMBER

M4003

MECHANICAL STEAM PIPING SCHEMATIC

SCALE
NONE

1

10/27/2009 4:22:10 PM
F:\Projects\200725\000\Drawings\M4003.dwg
Fentress Architects

Warning: It is a violation of the law for any person, unless acting under the direction of a licensed architect, to alter an item in any way. If an item in this document is altered, the altering architect, if other than the architect of record, shall affix the item his seal and the notation "altered by" followed by his signature and the date of such alteration, and the specific description of the alteration.