

Sanford Consortium for Regenerative Medicine
445 Broadway, Suite 200, San Diego, CA 92101
619.594.8888

FENTRESS ARCHITECTS
445 Broadway, Suite 200, San Diego, CA 92101
619.594.8888



SHEET NAME
PARTIAL PLUMBING
INTERSTITIAL PLAN - ZONE 1


DRAWN BY: Author
PROJECT #: 200725.000
SHEET NUMBER
P22B11



SCALE
1/4" = 1'-0"

1

ISSUED FOR	DATE
Pre-Schematic Design	07/14/2009
Schematic Design	07/28/2009
BID PK #1	10/08/2009
BID PK #1 80 CD	12/01/2009
BID PK #1 100 CD	02/16/2010
BID PK #2 100 CD	03/26/2010
100% CD	05/08/2010
CD 4	01/07/2010
COB 1	02/26/2010
COB 2	02/26/2010
CD 4	04/15/2010
RVV PERMIT	05/05/2010
ASIM008 RL	07/01/2010
ASIM003	07/06/2010
ASIM015	07/09/2010
ASIM004	07/12/2010
ASIM009S	07/19/2010
ASIM010	08/13/2010
ASIM011	08/27/2010
ASIM020	09/20/2010
ASIM018	11/17/2010
ASIM028	12/15/2010
ASIM028H2	01/14/2011
ASIM028	01/21/2011

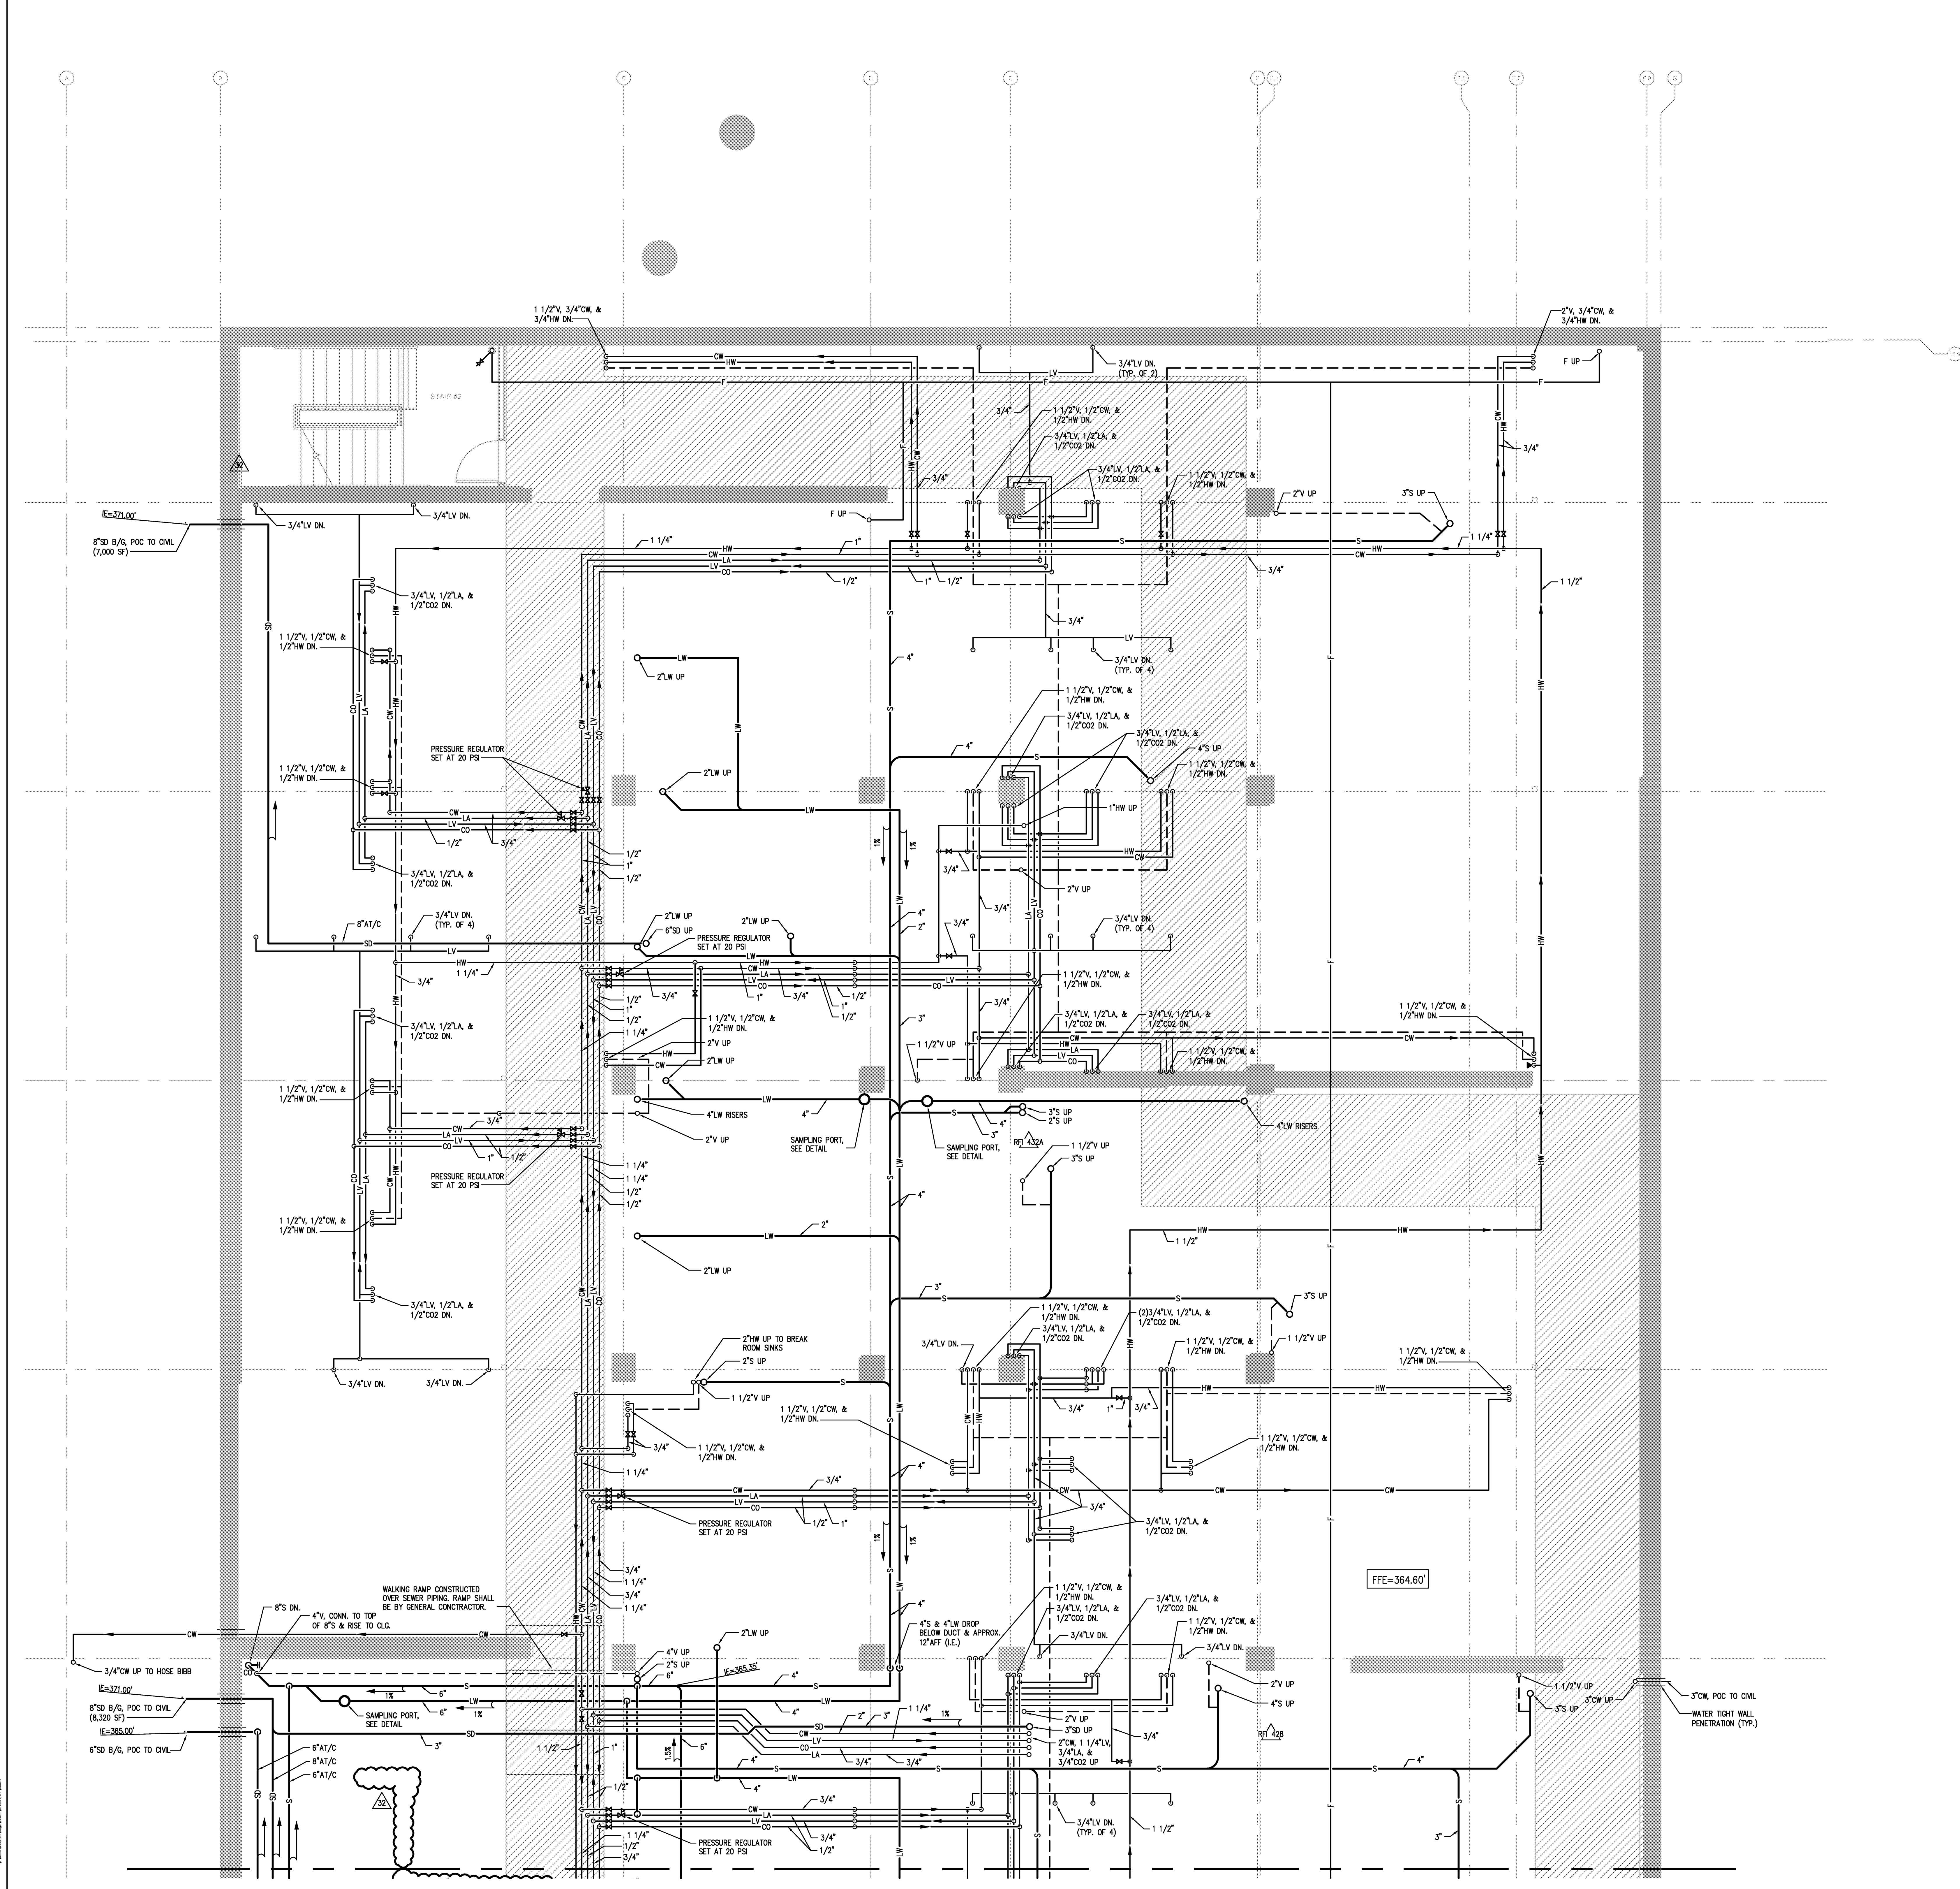

PARTIAL PLUMBING INTERSTITIAL PLAN - ZONE 1

1/27/2009 4:42:10 PM
F:\P22B11.dwg
F:\P22B11.dwg

Warning: It is a violation of the law for any person, unless acting under the direction of a licensed architect, to alter an item in any way. If an item in this document is altered, the altering architect, if other than the architect of record, shall affix the item his seal and the notation "altered" followed by his signature and the date of such alteration, and the specific description of the alteration.