


1/27/2025 4:52:10 PM
P22B13.dwg
FAC

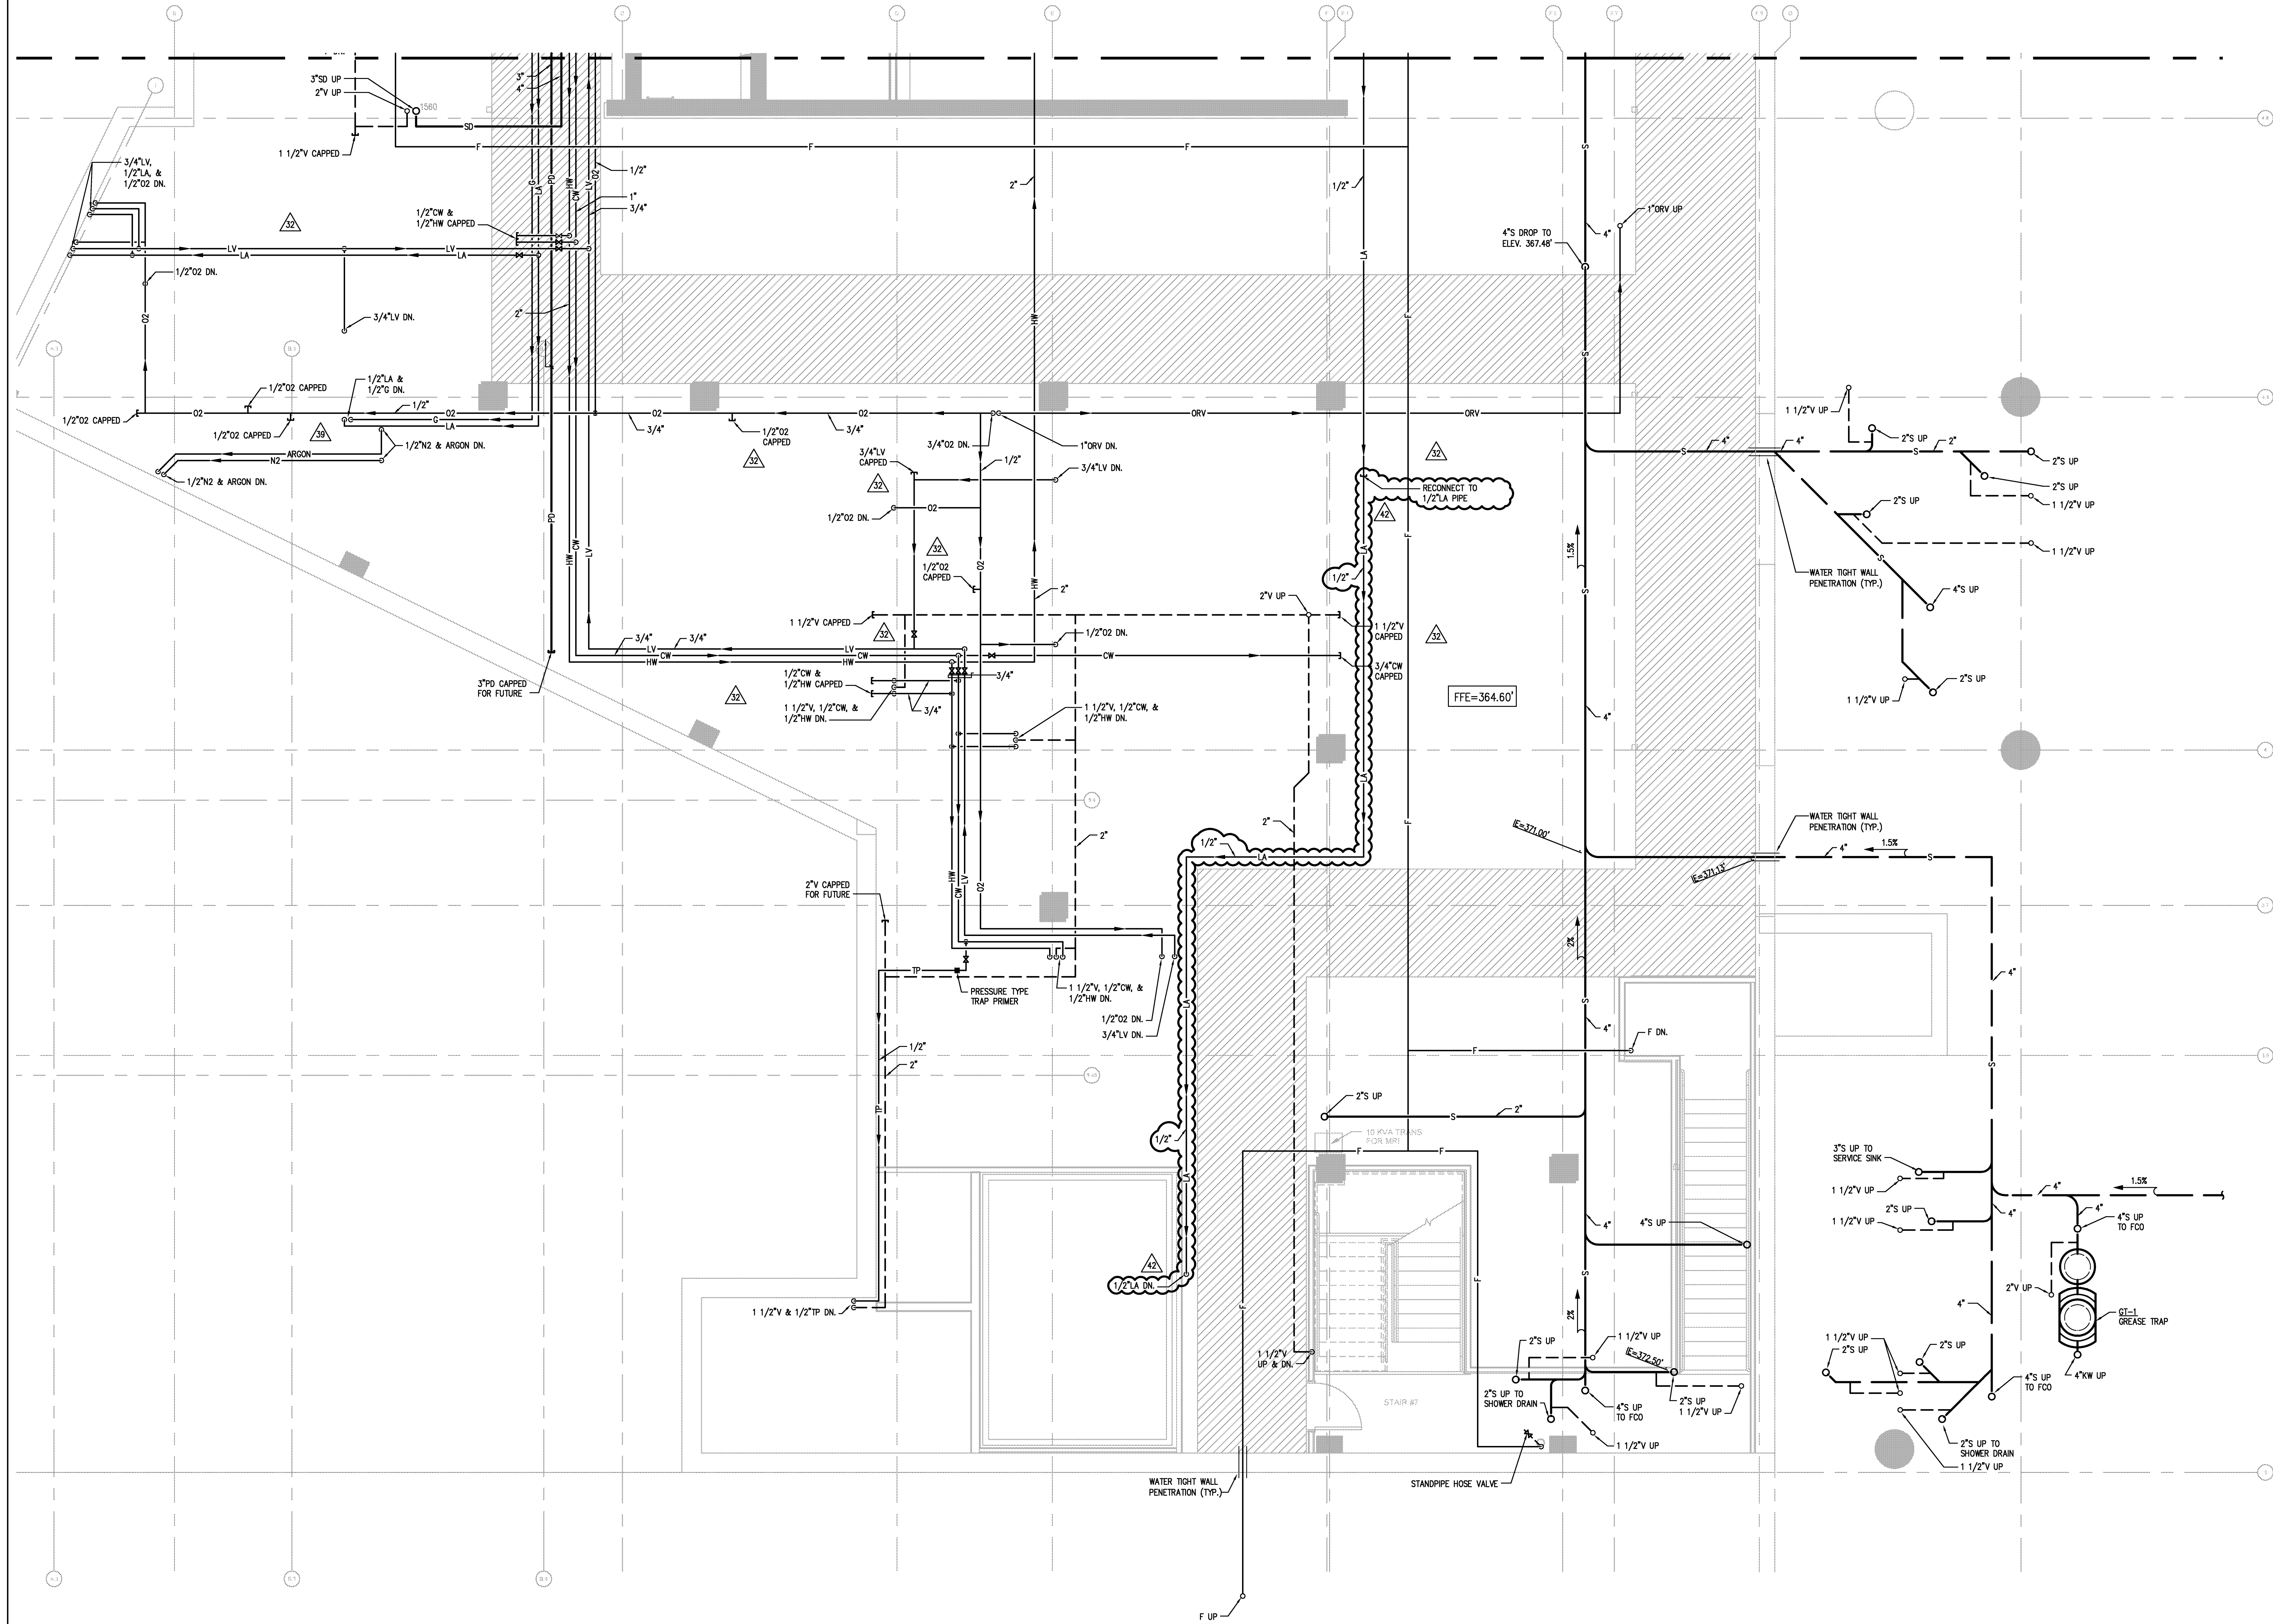

PARTIAL PLUMBING INTERSTITIAL PLAN - ZONE 3


SCALE
1/4\"/>

1

SHEET NAME
PARTIAL PLUMBING
INTERSTITIAL PLAN - ZONE 3

DRAWN BY: Author
PROJECT # 200725.000
SHEET NUMBER


P22B13

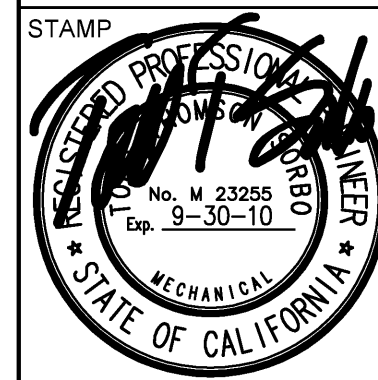

FENTRESS ARCHITECTS
415 Broadway, Denver, CO 80202
(303) 733-8888
FENTRESS ARCHITECTS
2001 Fifth Avenue, San Mateo, CA 94401

Lanford/Phelps Consortium LLC
10000 E. Harvard Ave., Suite 100, Denver, CO 80231
(303) 733-8888

CONSULTANT
Xyth
Xyth Inc. For Shop - Hum
3071 West 10th
Denver, CO 80202
(303) 733-8888
Xyth 020804

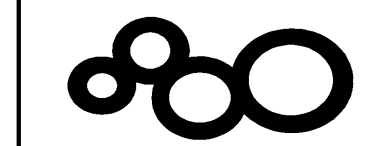

WORK ORDER NO. 431587
SANFORD CONSORTIUM FOR REGENERATIVE MEDICINE
2880 TORREY PINES SCENIC DRIVE
LA JOLLA, CALIFORNIA 92037

RW 2909

ISSUED FOR		DATE
BID PK #1	10/09/2009	10/09/2009
20% Progress	10/24/2009	10/24/2009
BID PK #1 80 CD	12/01/2009	12/01/2009
BID PK #1 100 CD	02/16/2010	02/16/2010
BID PK #2 100 CD	03/26/2010	03/26/2010
100% CD	05/08/2010	05/08/2010
CD 4	01/07/2010	01/07/2010
COB 2	02/08/2010	02/08/2010
CD 4	04/15/2010	04/15/2010
RAW PERMIT	05/05/2010	05/05/2010
ASIM008 R1	07/01/2010	07/01/2010
ASIM005	07/08/2010	07/08/2010
ASIM015	07/09/2010	07/09/2010
ASIM004	07/12/2010	07/12/2010
ASIM008R2	07/19/2010	07/19/2010
ASIM010	08/13/2010	08/13/2010
ASIM011	08/27/2010	08/27/2010
ASIM020	09/20/2010	09/20/2010
ASIM018	11/17/2010	11/17/2010
ASIM028	12/15/2010	12/15/2010
ASIM028R2	01/14/2011	01/14/2011
ASIM028	01/21/2011	01/21/2011
ASIM028R2	01/28/2011	01/28/2011
ASIM018R	02/16/2011	02/16/2011
RFI#1203	02/16/2011	02/16/2011
ASIM030	05/10/2011	05/10/2011