


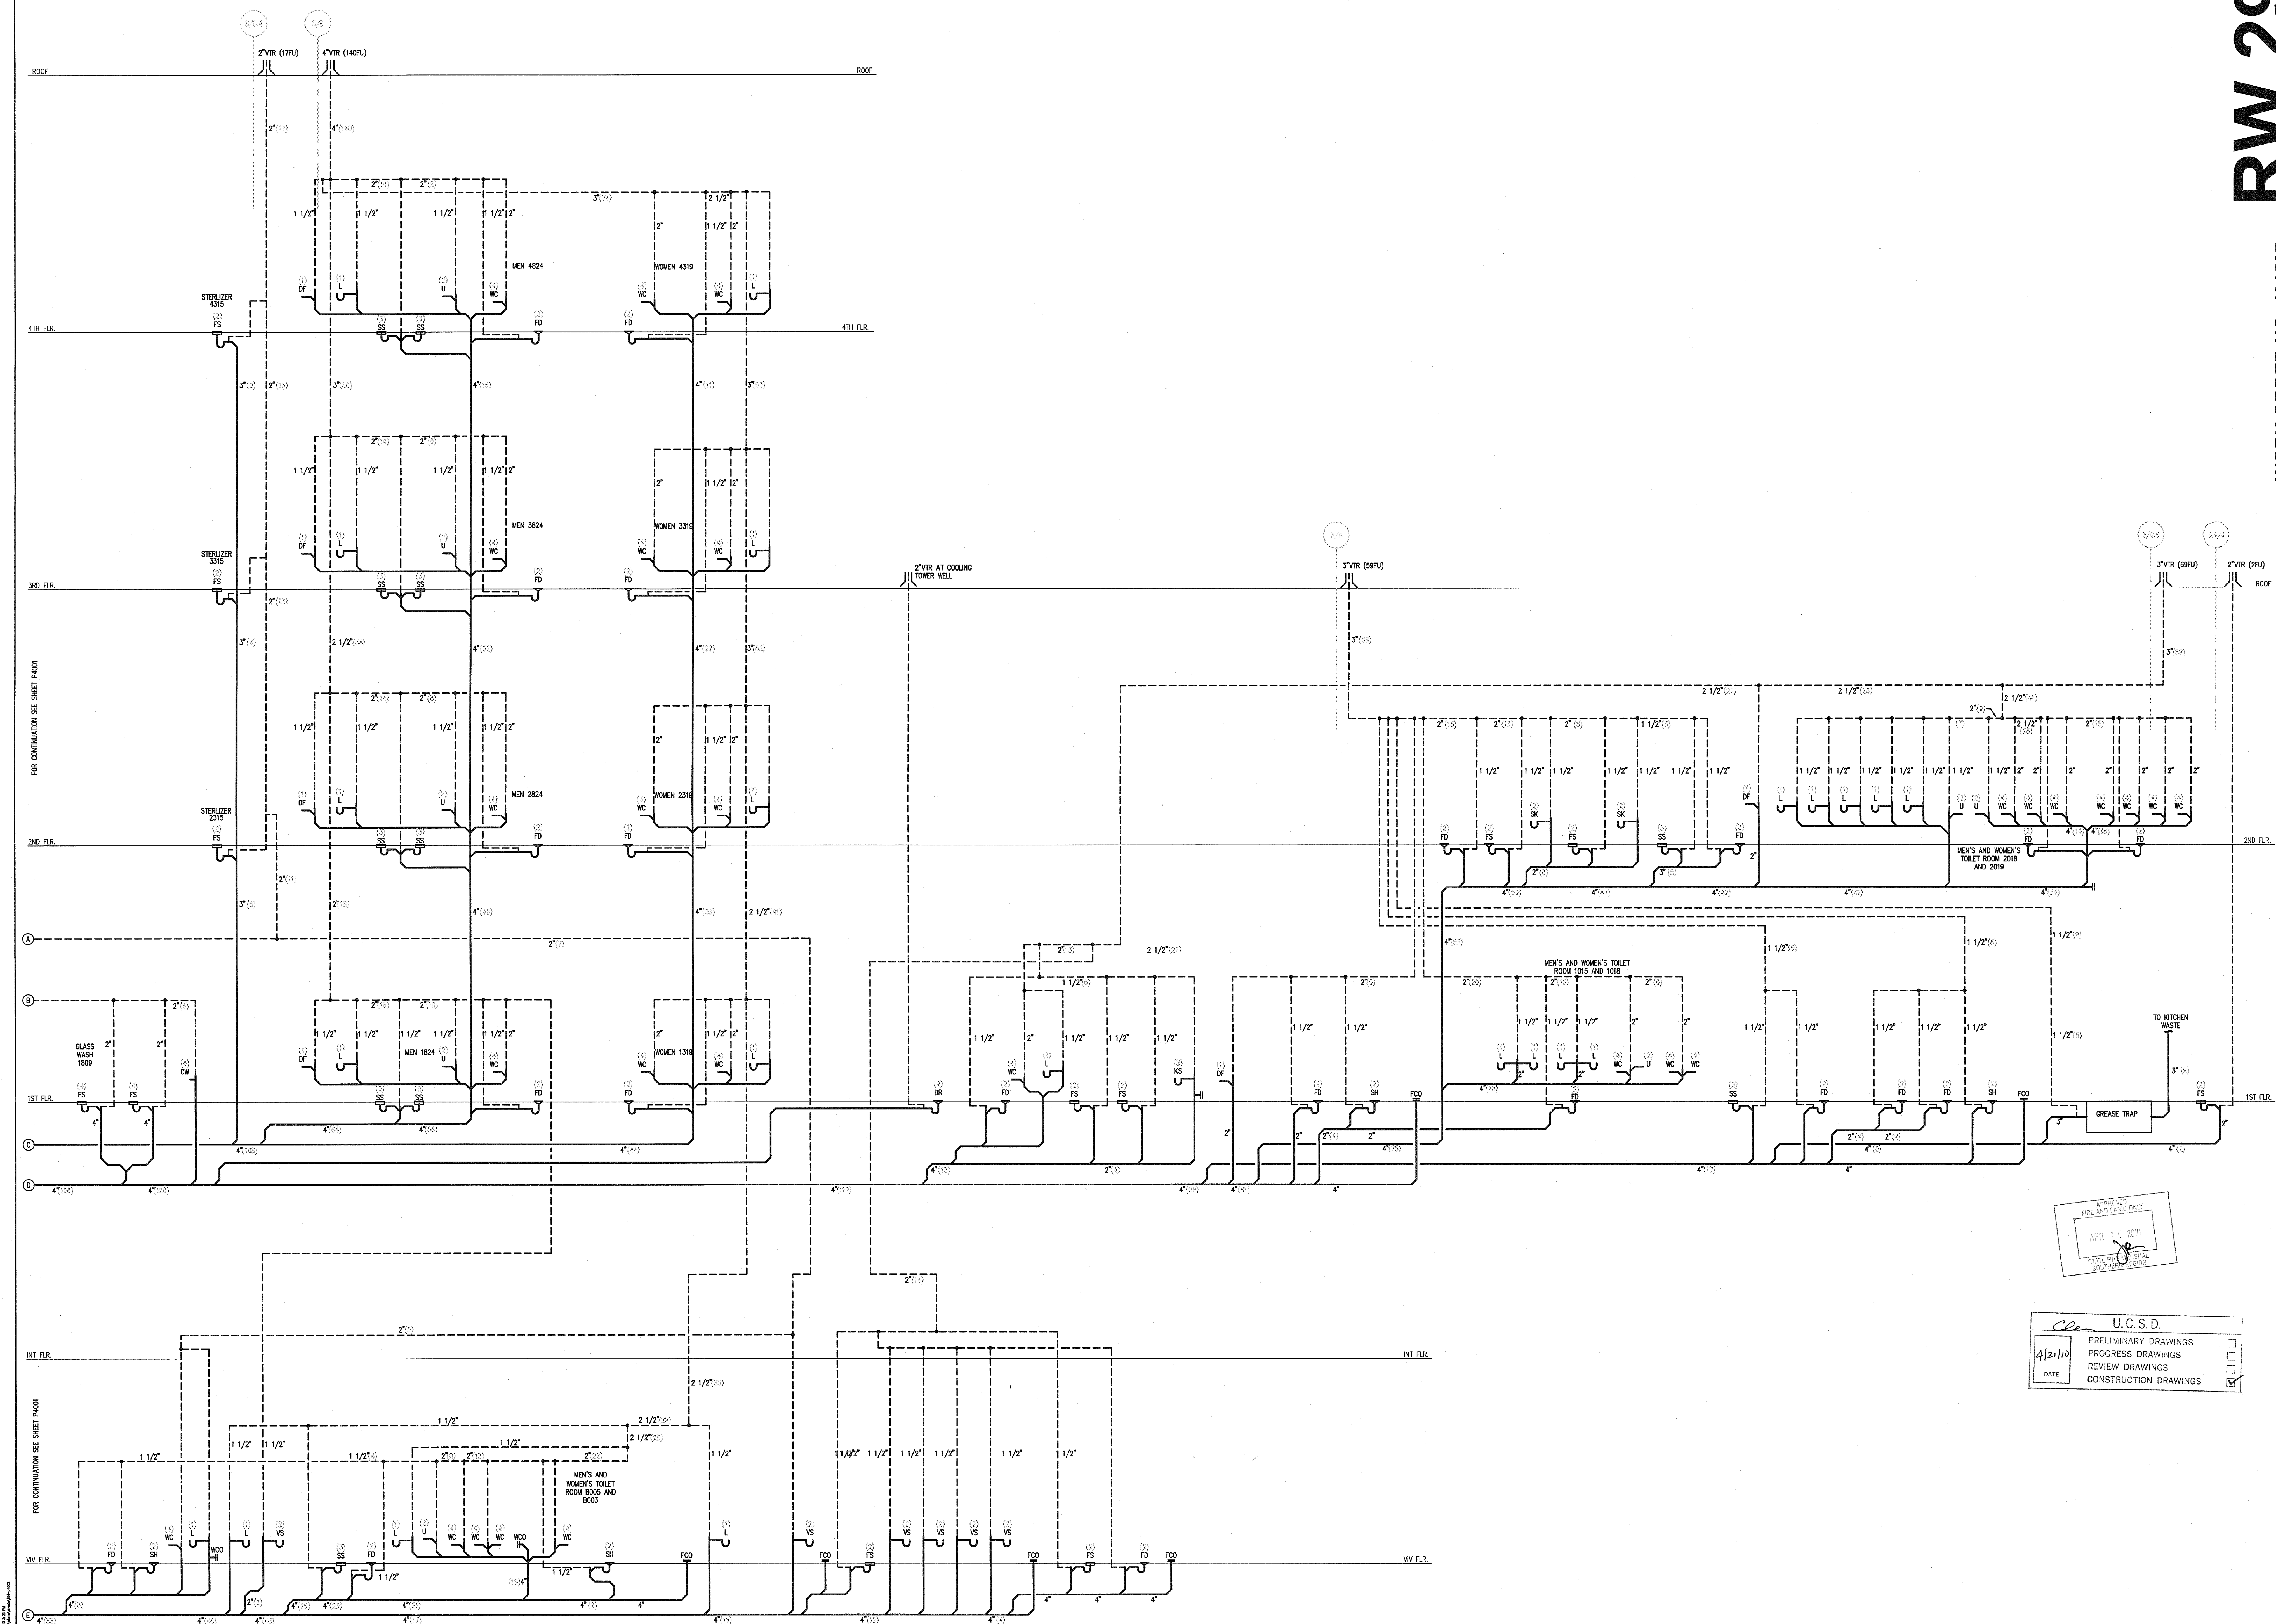

NOTE: NUMBERS IN PARENTHESES INDICATE DRAINAGE FIXTURE UNITS (DFU).

WASTE AND VENT DIAGRAM


SCALE
NONE 1

RW 2909

WORK ORDER NO. 431587


SANFORD CONSORTIUM FOR REGENERATIVE MEDICINE

2880 TORREY PINES SCENIC DRIVE
LA JOLLA, CALIFORNIA 92037

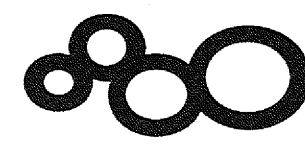

Consultant
Landford/Phelps Consortium LLC
1800 West Broadway, Suite 100, San Diego, CA 92101
(619) 594-0000

FENTRESS ARCHITECTS
an equal opportunity firm
1000 La Jolla Village Drive, Suite 100
La Jolla, CA 92037
(619) 451-1000

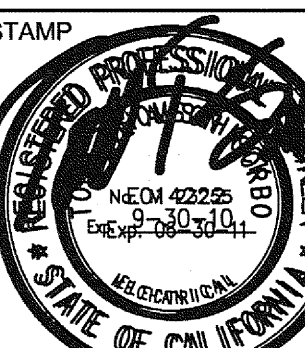

SHEET NAME
PLUMBING DIAGRAMS

DRAWN BY: Author
PROJECT #: 200725.000
SHEET NUMBER

P4002

ISSUED FOR		DATE
Pre-Schematic Design	07/14/2008	
Schematic Design	07/28/2008	
BID PK #1	10/04/2008	
80% Progress	11/04/2008	
BID PK #1 80 CD	12/01/2008	
BID PK #1 100 CD	02/16/2009	
BID PK #2 100 CD	03/25/2009	
100% CD	05/08/2009	
CD 4	01/07/2010	
COB 2	02/28/2010	
CD 4	04/15/2010	

COPYRIGHT © FENTRESS ARCHITECTS