


1/22/2009 4:52:19 PM
File Path: \\sfs\projects\200725\200725.dwg

Warning: It is a violation of the law for any person, unless acting under the direction of a licensed architect, to alter an item in any way. If an item in this document is altered, the altering architect, if other than the architect of record, shall affix the item his seal and the notation "altered by" followed by his signature and the date of such alteration, and the specific description of the alteration.

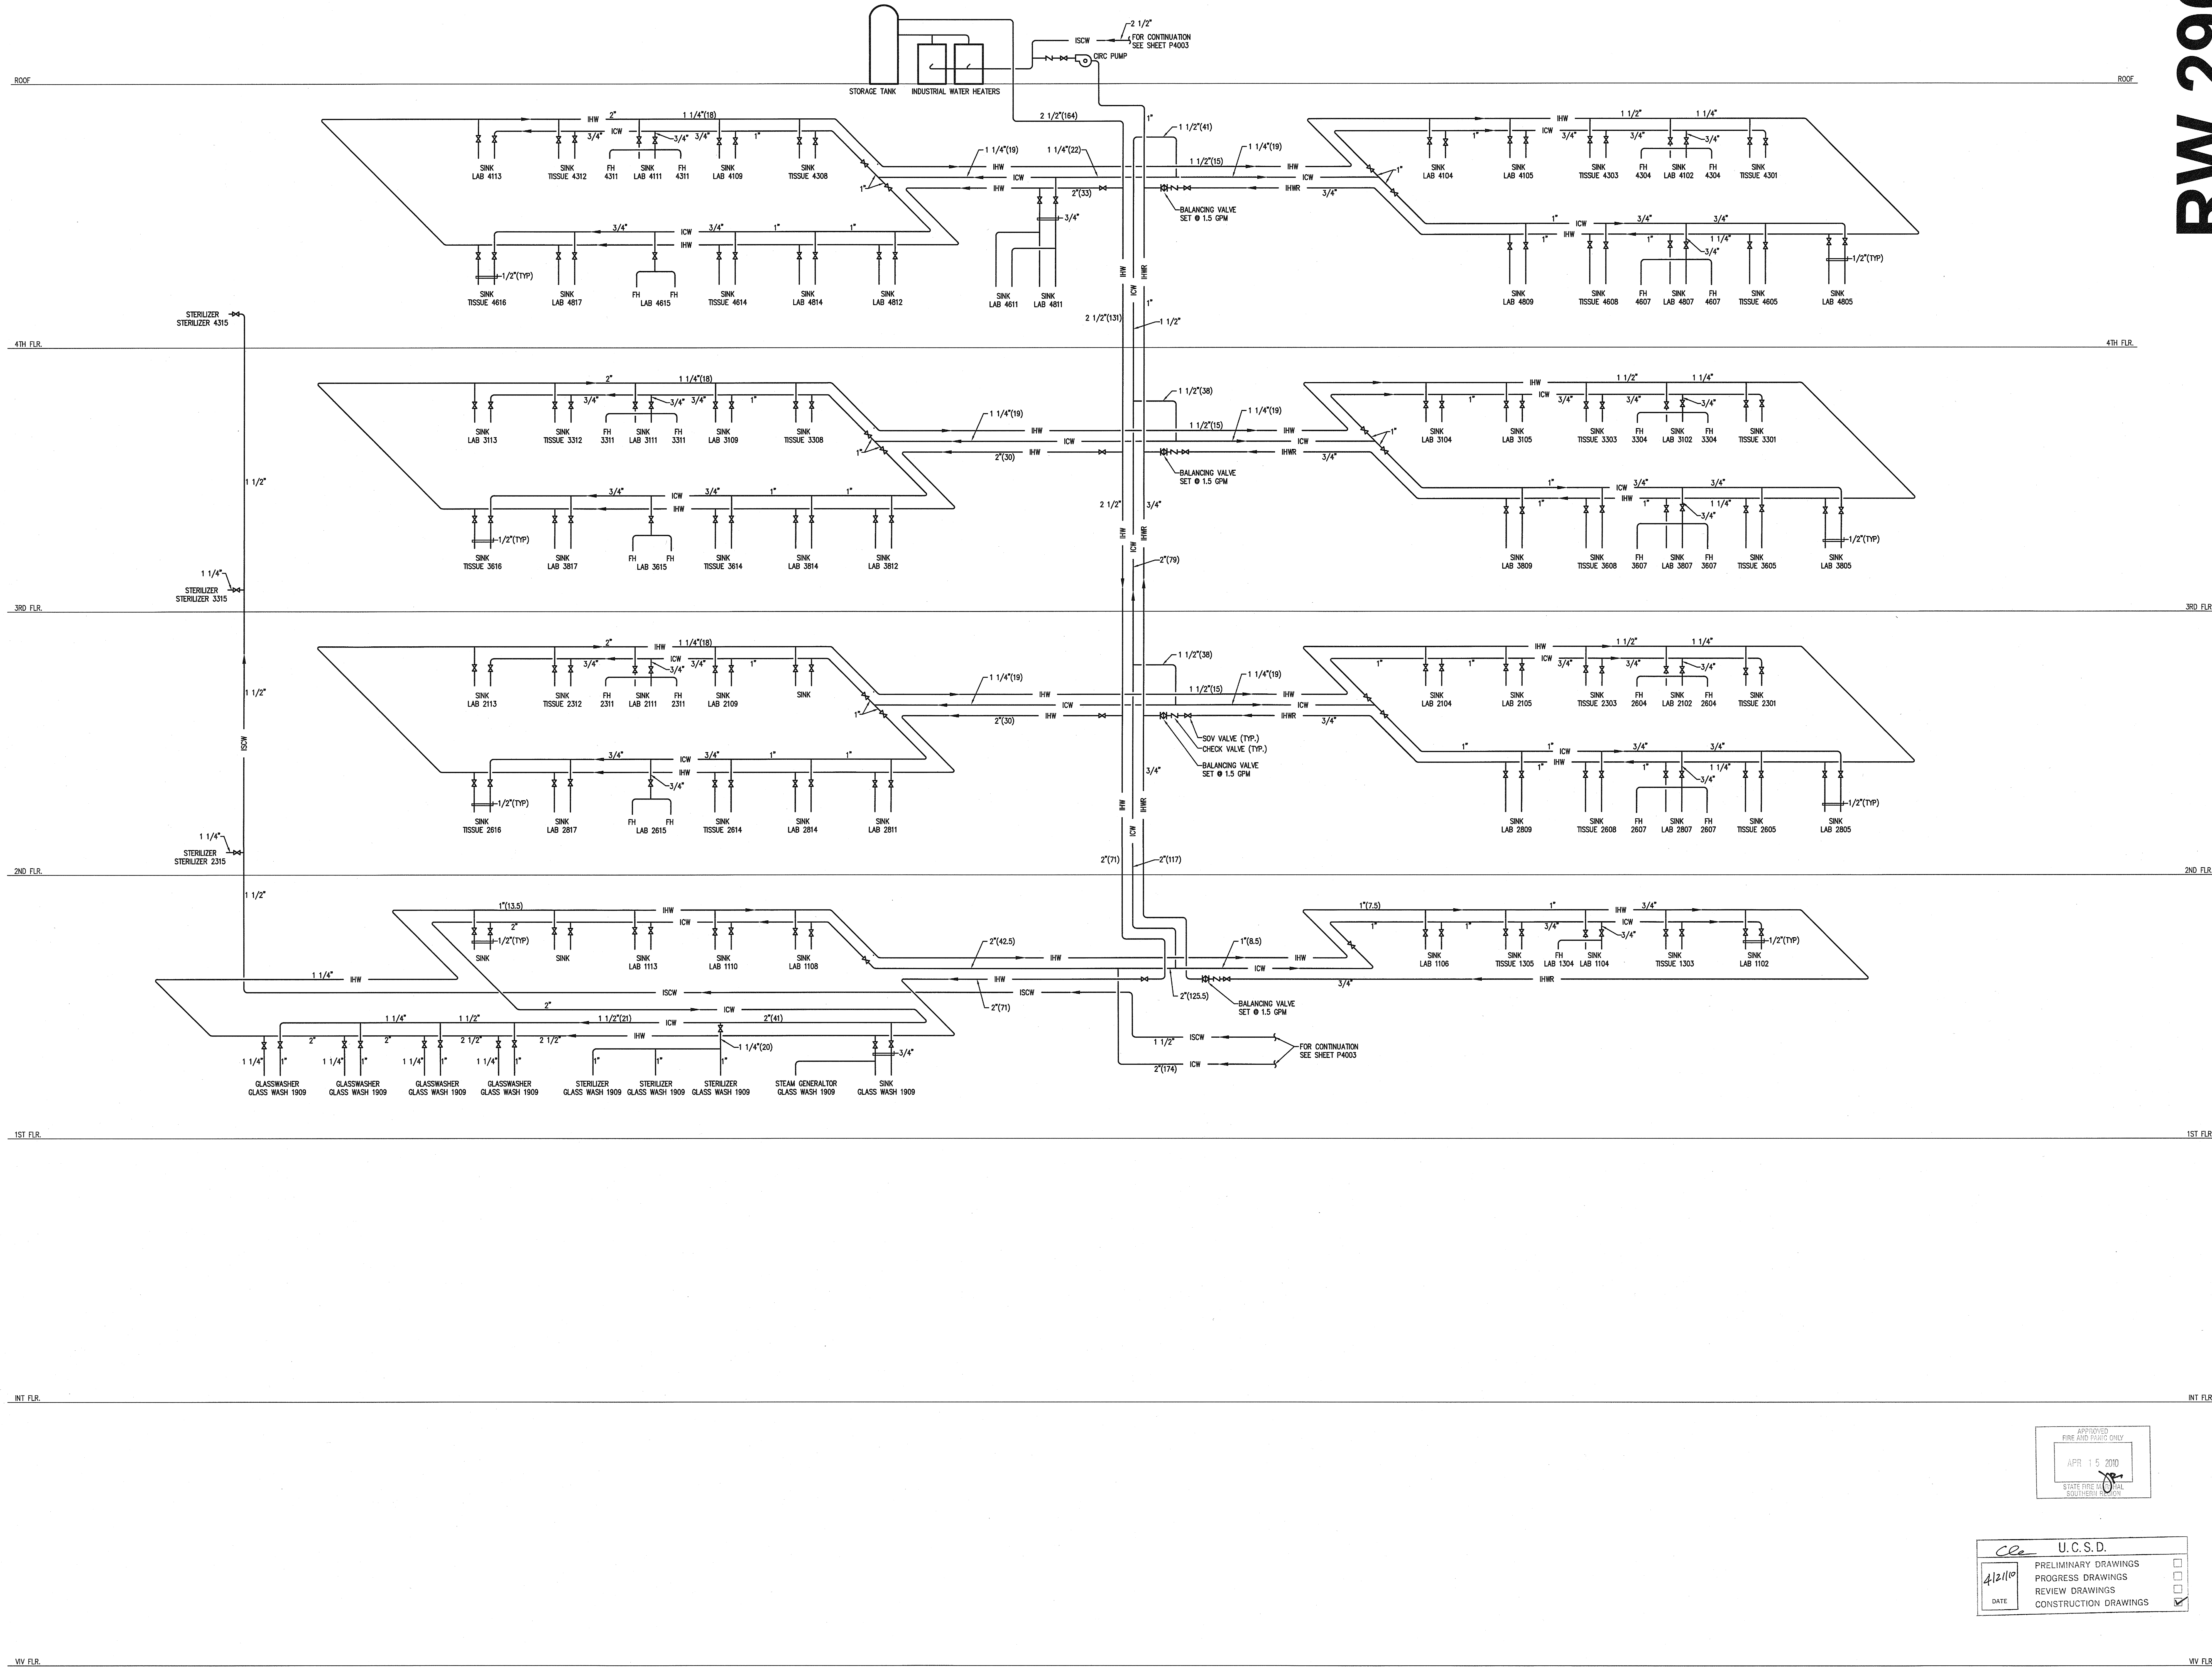

INDUSTRIAL HOT AND COLD WATER DIAGRAM

SCALE
NONE 1

RW 2909

WORK ORDER NO. 431587

SANFORD CONSORTIUM FOR REGENERATIVE MEDICINE


2880 TORREY PINES SCENIC DRIVE
LA JOLLA, CALIFORNIA 92037



Consultant
xanth
Xanth and Son Design - Health
San Diego, CA 92101
619.597.1050 / Fax 619.597.1055
www.xanth.com

LandfordPines Consortium LLC
8850 La Jolla Village Drive, Suite 100, San Diego, CA 92161
(619) 592-0000 / Fax (619) 592-0001

FENTRESS ARCHITECTS
an architectural firm
10000 La Jolla Village Drive, Suite 100, San Diego, CA 92161
619.592.0000 / Fax 619.592.0001
DAVIS DAVIS ARCHITECTS
10000 La Jolla Village Drive, Suite 100, San Diego, CA 92161

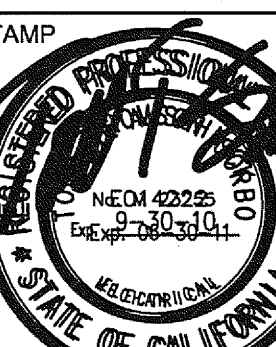

STAMP
SHEET NAME
PLUMBING DIAGRAMS
DRAWN BY: Author
PROJECT #: 200725.000
SHEET NUMBER

P4004

COPYRIGHT © FENTRESS ARCHITECTS	
ISSUED FOR	DATE
Pre-Schematic Design	07/14/2008
Schematic Design	07/28/2008
BID PK #1	10/08/2008
50% Progress	10/24/2008
BID PK #1 80 CD	12/01/2008
BID PK #1 100 CD	02/18/2009
BID PK #2 100 CD	02/25/2009
100% CD	08/08/2009
CD 4	01/07/2010
CD 1	02/28/2010
CD 2	02/28/2010
CD 4	04/19/2010