


1/22/2008 4:52:10 PM
F:\Projects\200725.000\DWG\200725.000_P4005.dwg
P4005.dwg

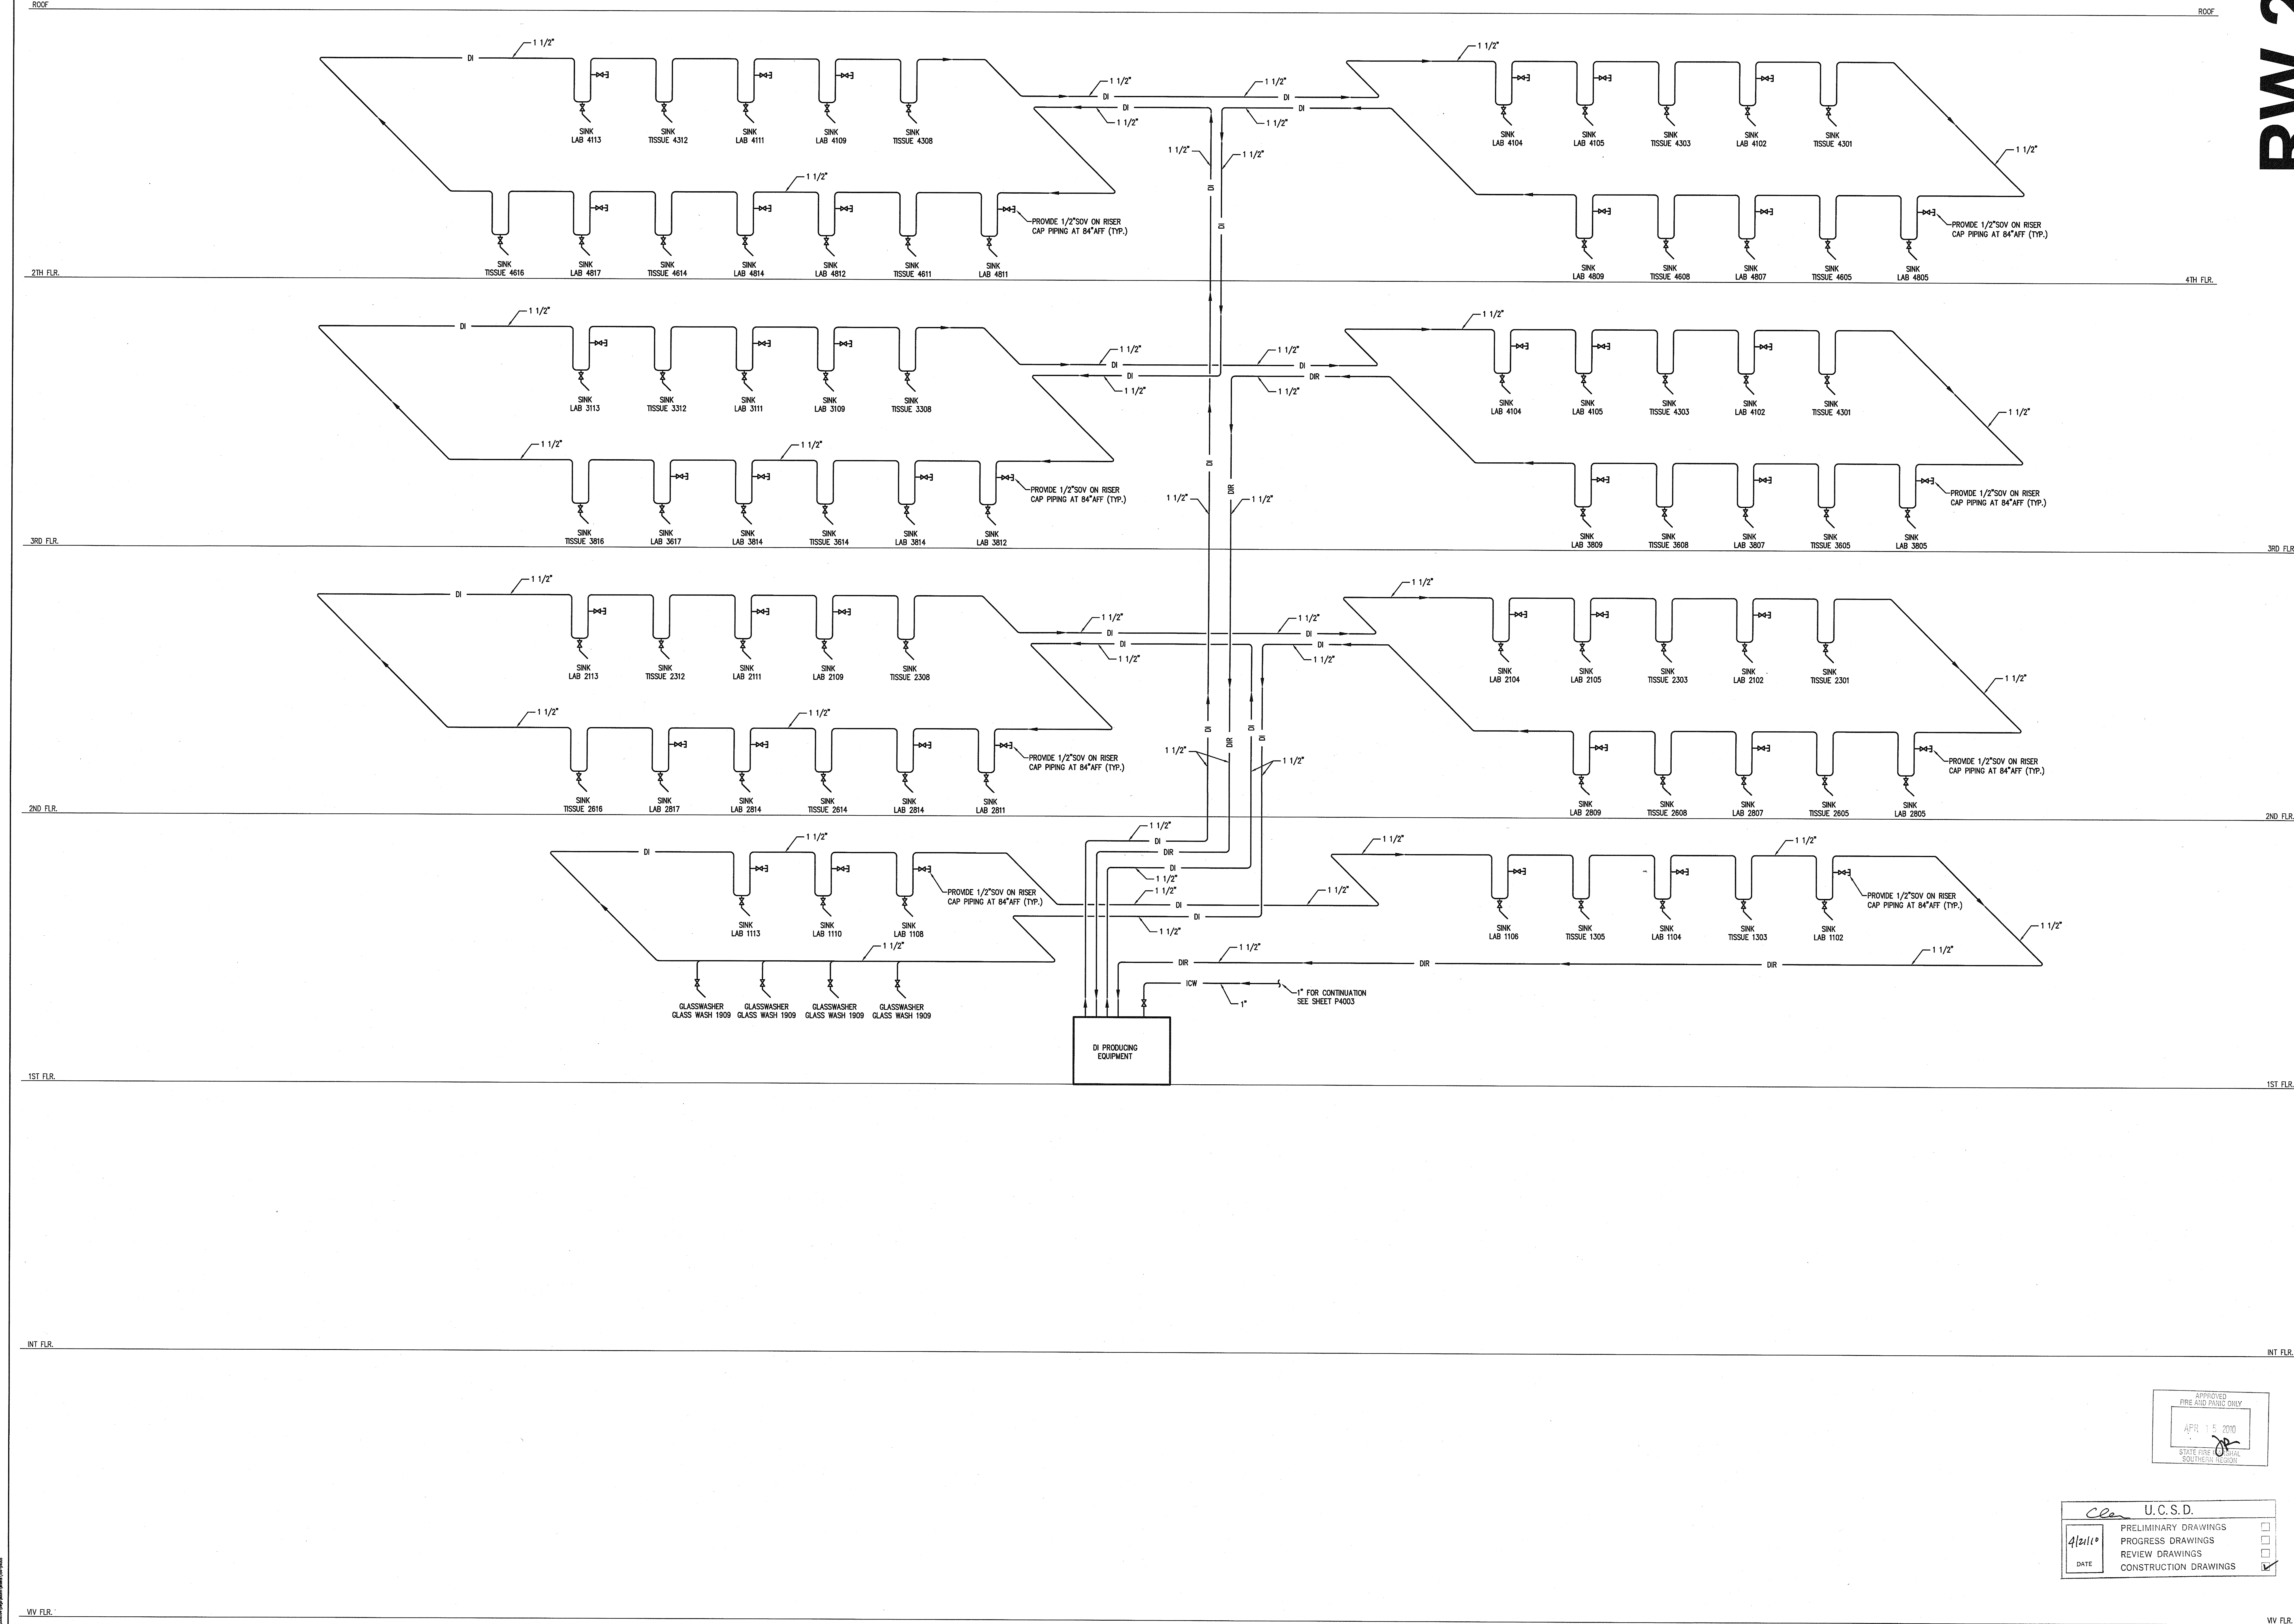

DEIONIZED WATER SYSTEM DIAGRAM


Warning: It is a violation of the law for any person, unless acting under the direction of a licensed architect, to alter an item in any way. If an item in this document is altered, the altering architect, if other than the architect of record, shall affix the item his seal and the notation "altered by" followed by his signature and the date of such alteration, and the specific description of the alteration.

RW 2909

WORK ORDER NO. 431587

SANFORD CONSORTIUM FOR REGENERATIVE MEDICINE

2880 TORREY PINES SCENIC DRIVE
LA JOLLA, CALIFORNIA 92037

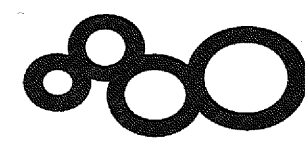

Sanford Consortium
2880 Torrey Pines Scenic Drive
La Jolla, CA 92037
(619) 594-1000
www.sanfordconsortium.com

Lanford/Phelps Consortium LLC
1000 Camino del Rio South, Suite 200
San Diego, CA 92108
(619) 594-1000
www.lanfordphelps.com


FENTRESS ARCHITECTS
400 Broadway, Suite 200
San Diego, CA 92101
(619) 594-1000
www.fentressarchitects.com

DAVIS DAVIS
2001 Fifth Avenue, Suite 200
San Diego, CA 92101
(619) 594-1000
www.davisdavis.com

STATE OF CALIFORNIA
SHEET NAME
PLUMBING DIAGRAM
DRAWN BY: Author
PROJECT #: 200725.000
SHEET NUMBER

P4005

ISSUED FOR	DATE
Pre-Schematic Design	07/14/2008
Schematic Design	07/28/2008
BID PK #1	10/06/2008
50% Progress	10/04/2009
BID PK #1 80 CD	12/01/2008
BID PK #1 100 CD	02/18/2009
BID PK #2 100 CD	03/26/2009
100% CD	05/08/2009
CD 4	01/07/2010
COB 1	02/25/2010
COB 2	02/25/2010
CD 4	04/15/2010

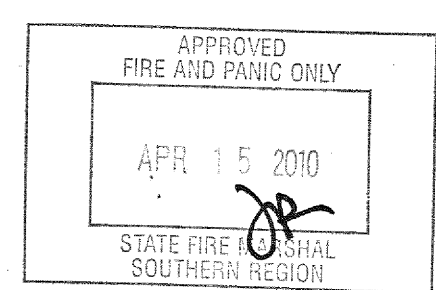

U.C.S.D.	DATE
4/21/10	
PRELIMINARY DRAWINGS	☐
PROGRESS DRAWINGS	☐
REVIEW DRAWINGS	☐
CONSTRUCTION DRAWINGS	☒

SCALE
NONE 1