


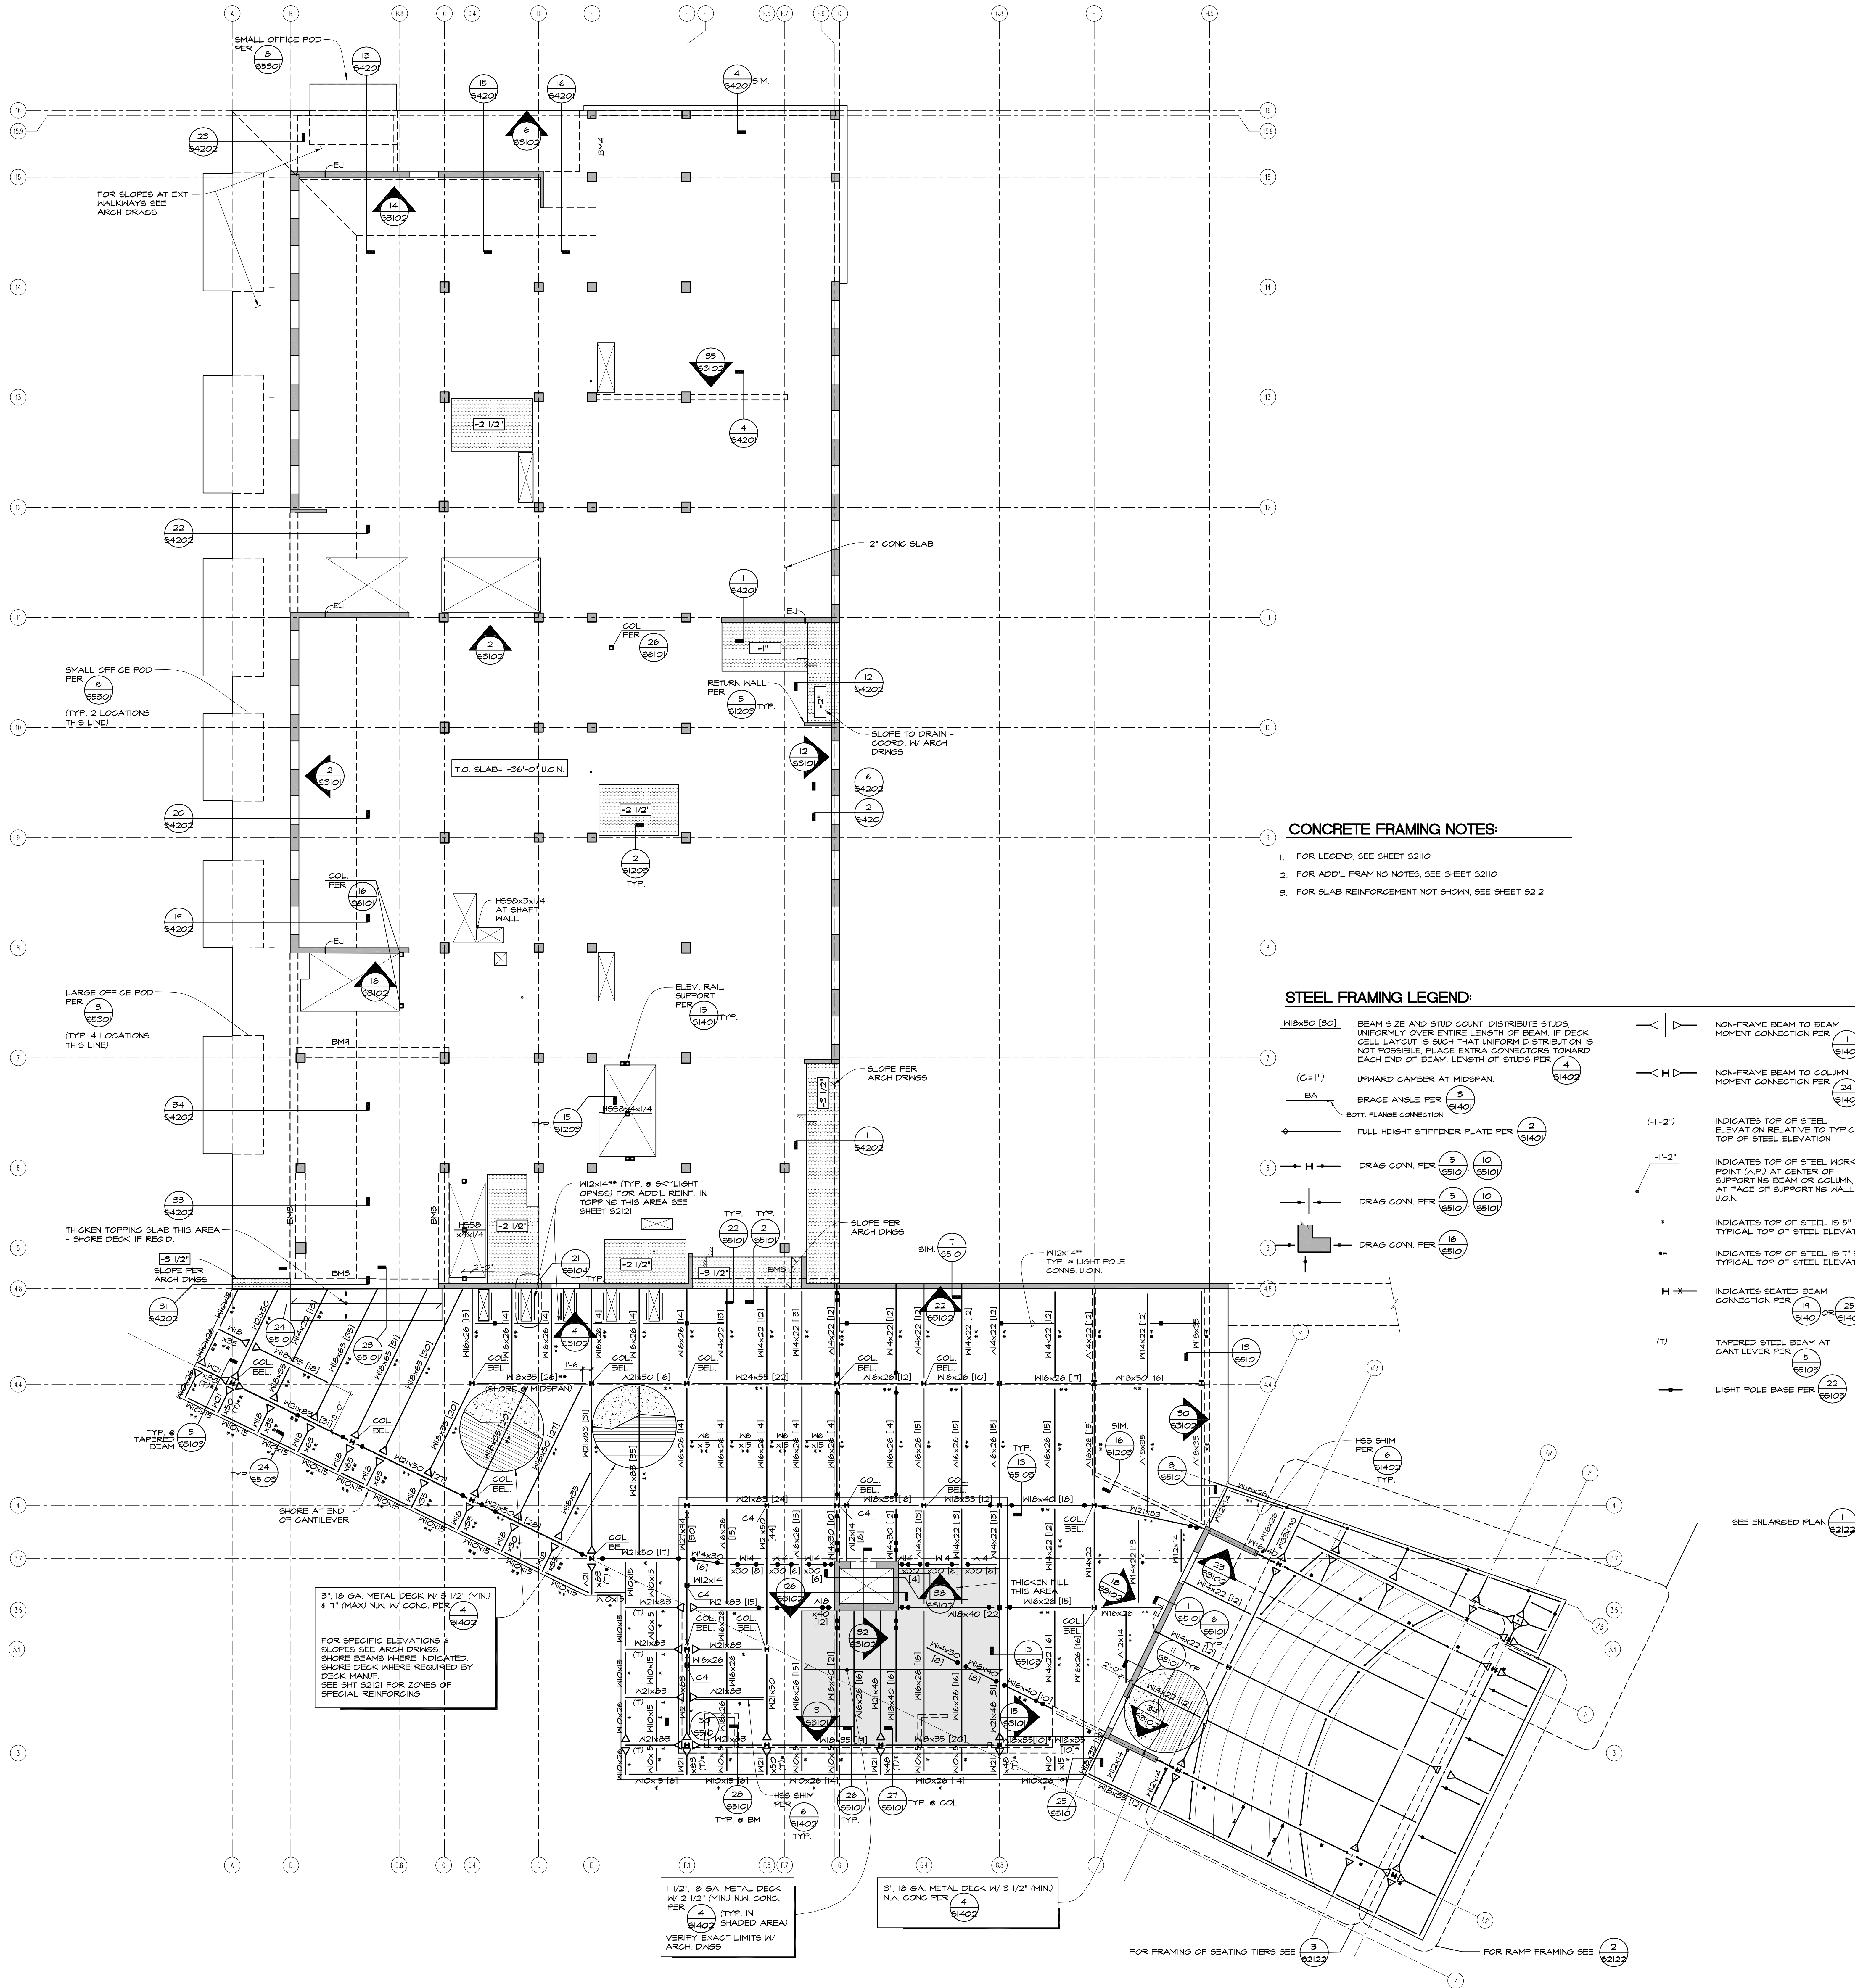

ISSUED FOR DATE	
SD PK #1 100 CD	10.06.08
50% PROGRESS	10.24.08
CD-2 CODE REVIEW	11.17.08
SD PK #1 80 CD	12.01.08
SD PK #1 100 CD	02.16.09
SD PK #2 100 CD	03.26.09
100% CD	05.08.09

SANFORD CONSORTIUM FOR REGENERATIVE MEDICINE

2880 TORREY PINES SCENIC DRIVE
LA JOLLA, CALIFORNIA 92037




HOPE
ENGINEERING

CONSULTANT
HOPE ENGINEERING
10000 San Diego Ave.
San Diego, CA 92121
TEL: (619) 522-0462
FAX: (619) 522-0463

Lankford/Phelps Consortium LLC
415 Broadway, Suite 200
San Diego, CA 92101
TEL: (619) 594-1234
FAX: (619) 594-1235

FENTRESS ARCHITECTS
415 Broadway, Suite 200
San Diego, CA 92101
TEL: (619) 594-1234
FAX: (619) 594-1235

DAVIS
ARCHITECTS
2001 Fifth Avenue
San Diego, CA 92101
TEL: (619) 594-1234
FAX: (619) 594-1235

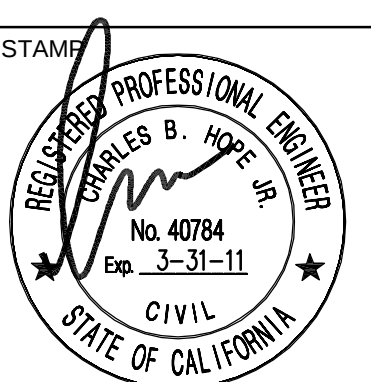

SHEET NAME
LEVEL 2 - CONCRETE
OUTLINE PLAN

DRAWN BY:
PROJECT #: 200005.000

SHEET NUMBER

S2120