


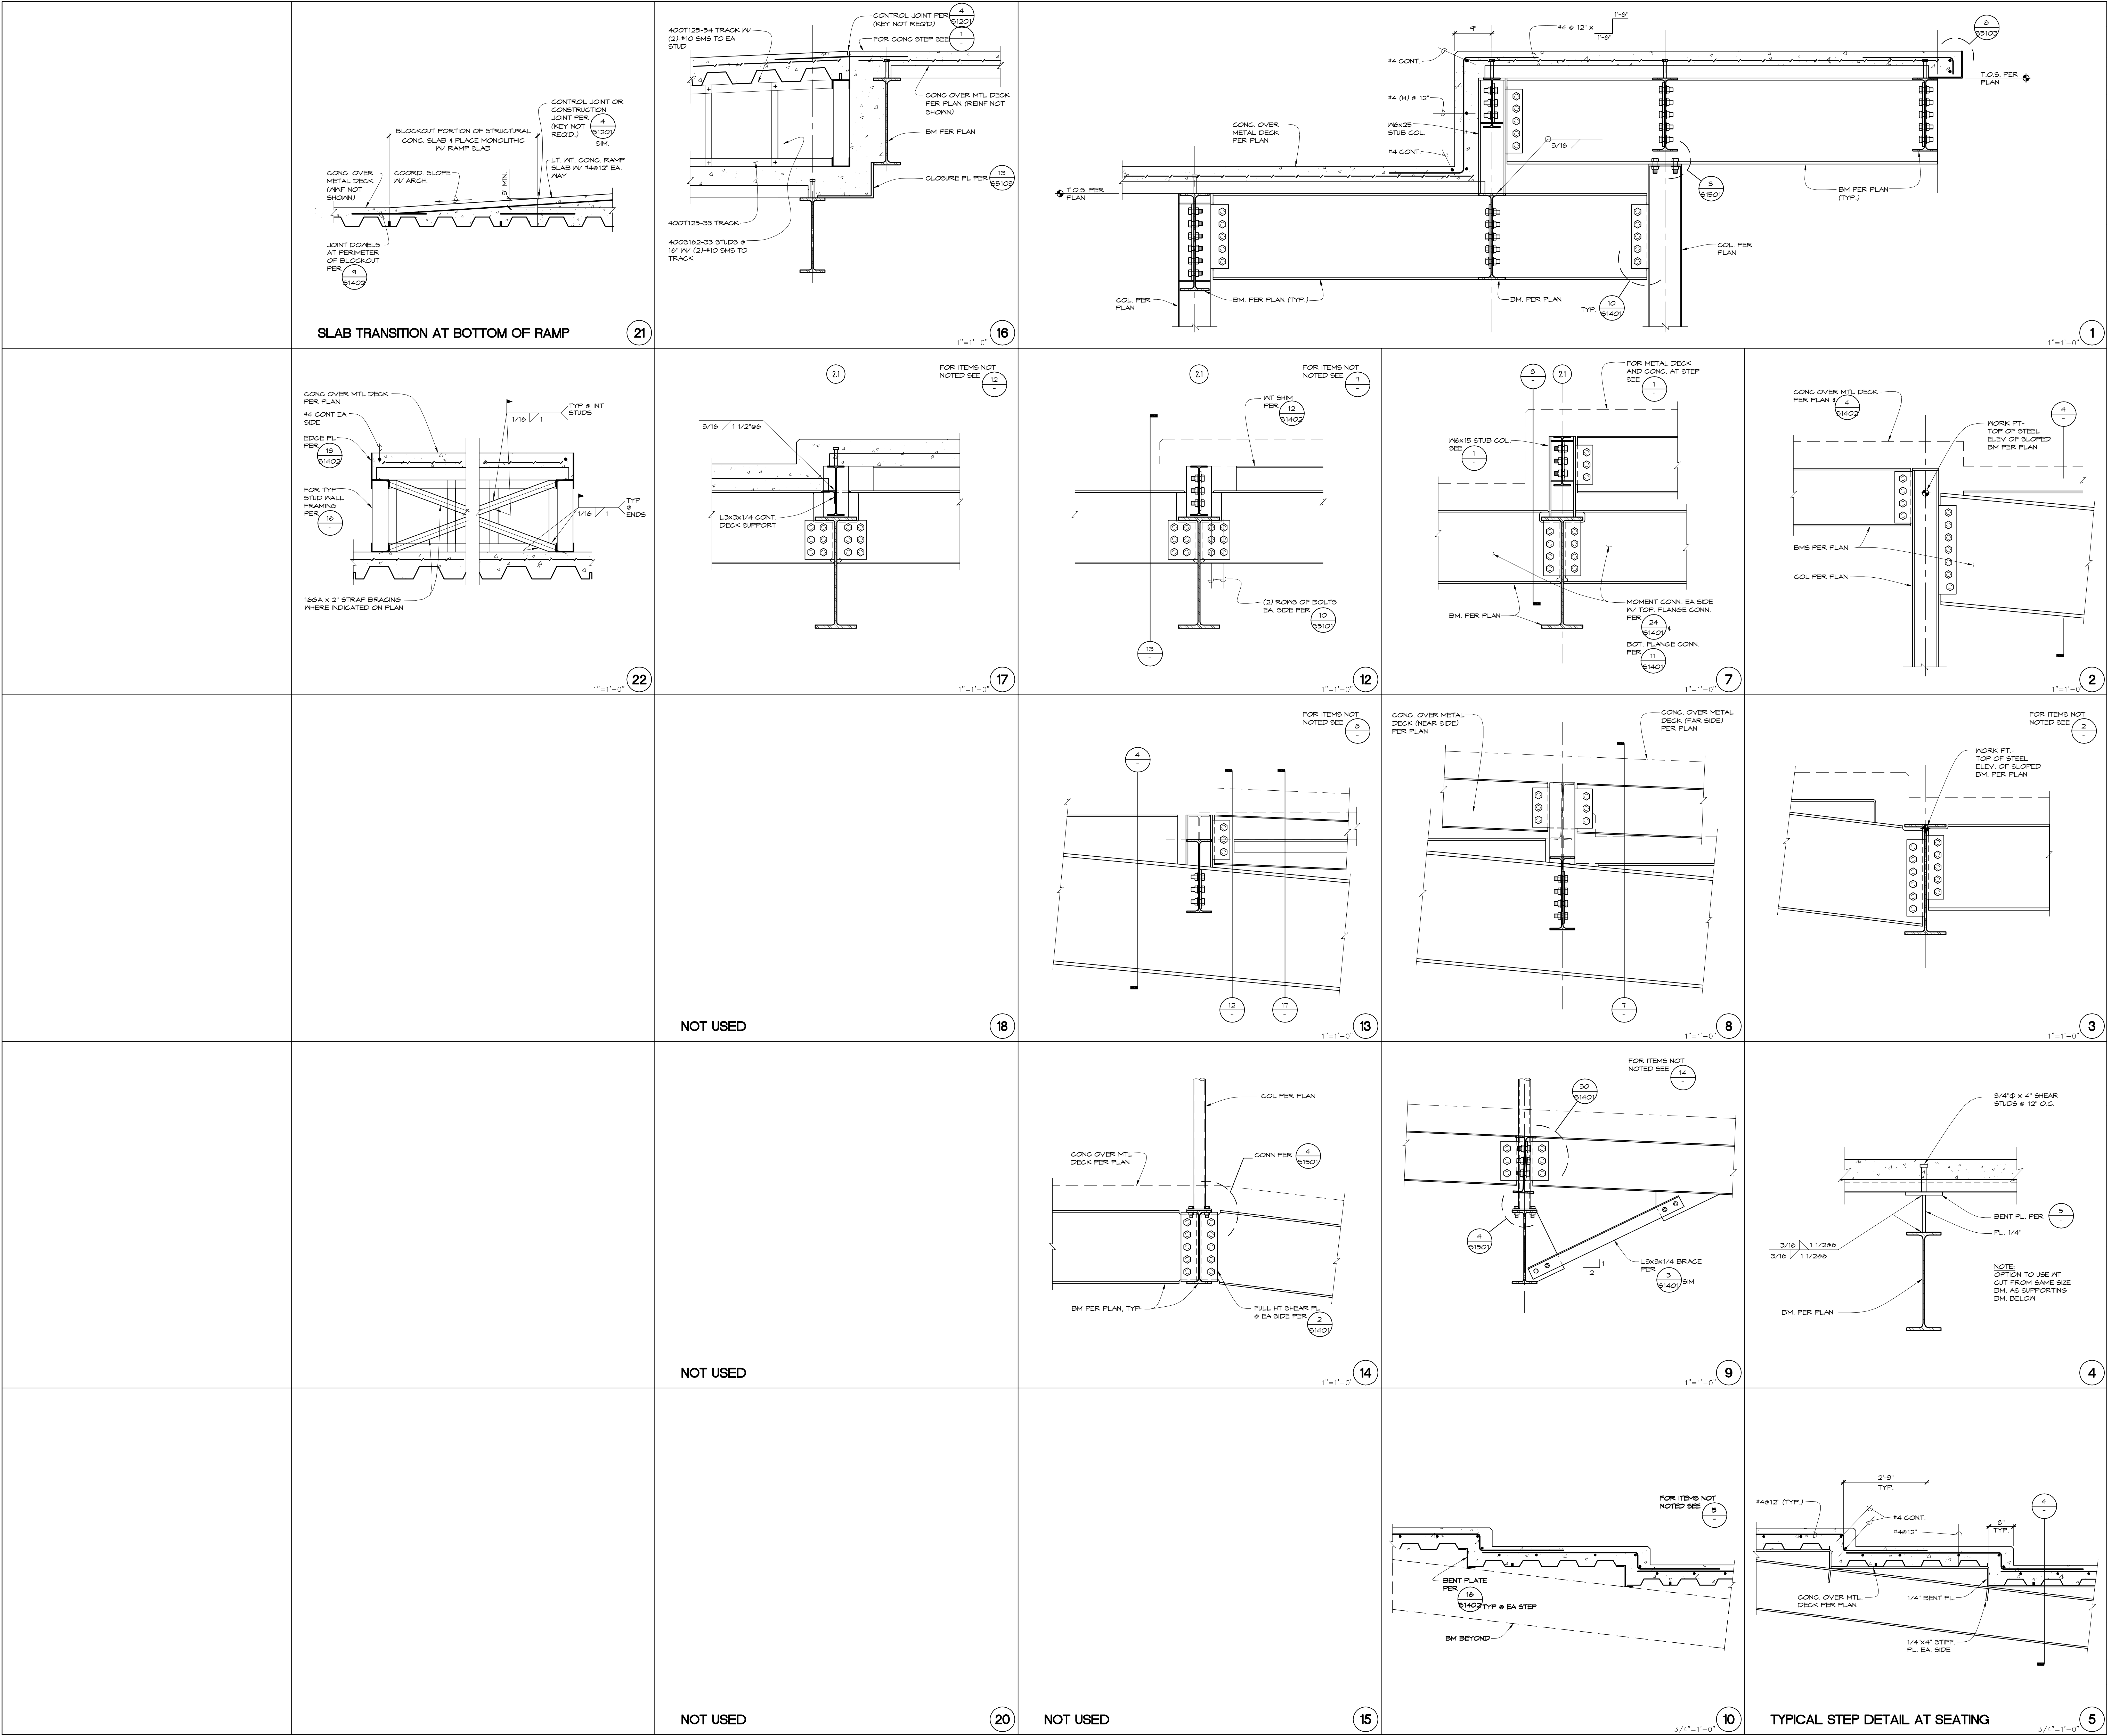

ISSUED FOR DATE

10/24/08

10/24/08

11/17/08

11/17/08

12/01/08

12/01/08

02/16/09

02/16/09

03/26/09

03/26/09

05/08/09

SANFORD CONSORTIUM FOR REGENERATIVE MEDICINE

2880 TORREY PINES SCENIC DRIVE
LA JOLLA, CALIFORNIA 92037

HOPE ENGINEERING

HOPE ENGINEERING

3030 Torrey Pines Scenic Drive, Suite 100
La Jolla, CA 92037

FENTRESS ARCHITECTS

FENTRESS ARCHITECTS

425 Broadway, Suite 200
San Diego, CA 92101

REGENRATIVE PROFESSIONAL DESIGN

REGENRATIVE PROFESSIONAL DESIGN

REGENRATIVE PROFESSIONAL DESIGN

SHEET NAME

SECTIONS AND DETAILS

DRAWN BY:

PROJECT #:

SHEET NUMBER

S5102