




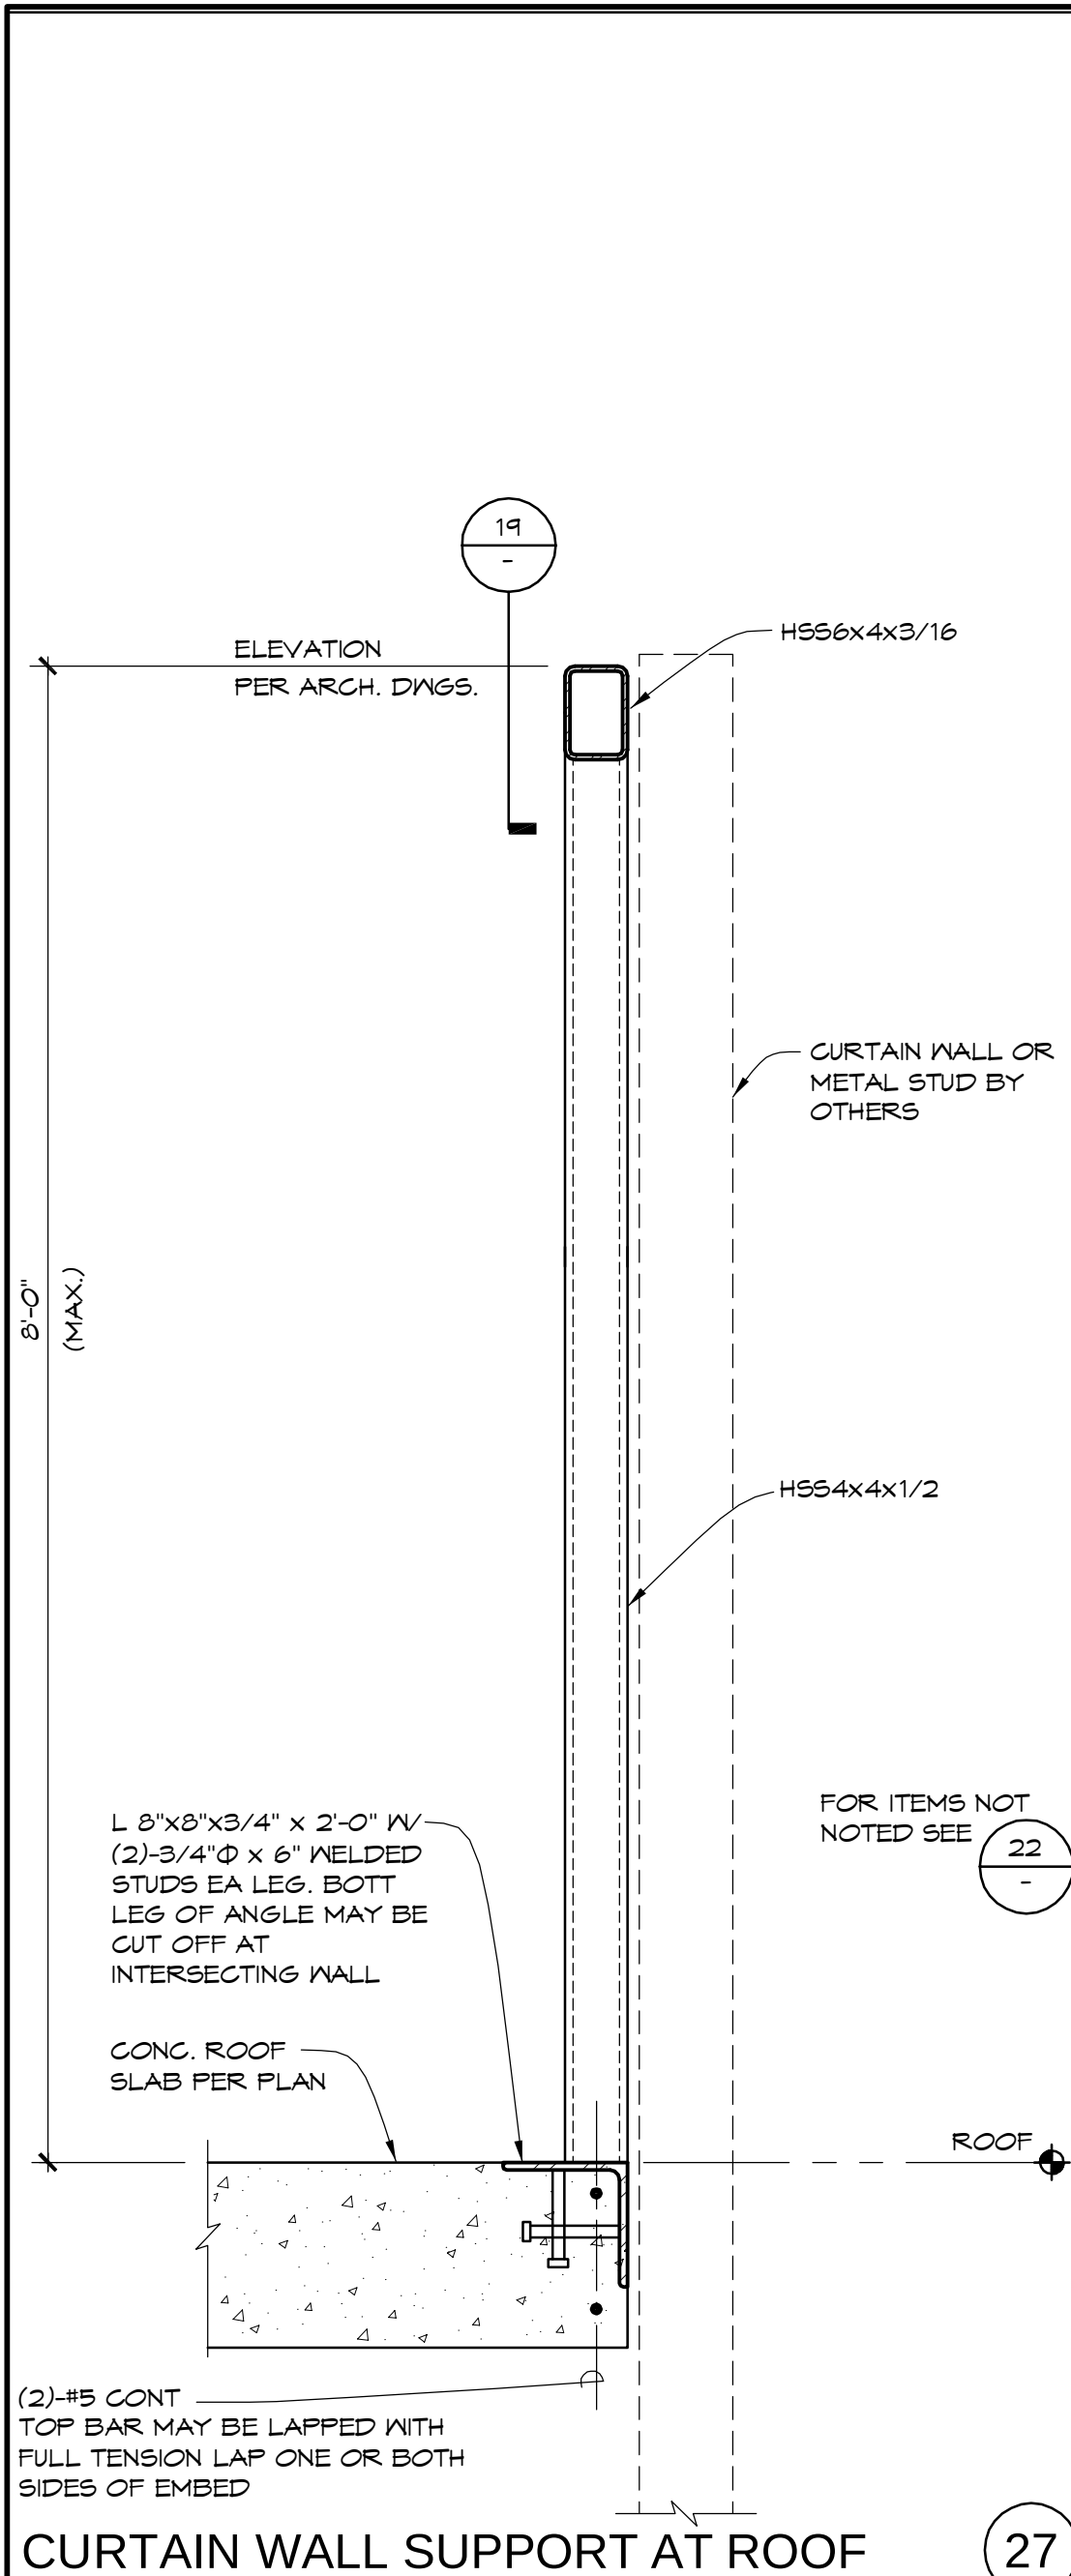


CURTAIN WALL SUPPORT AT ROOF (27)

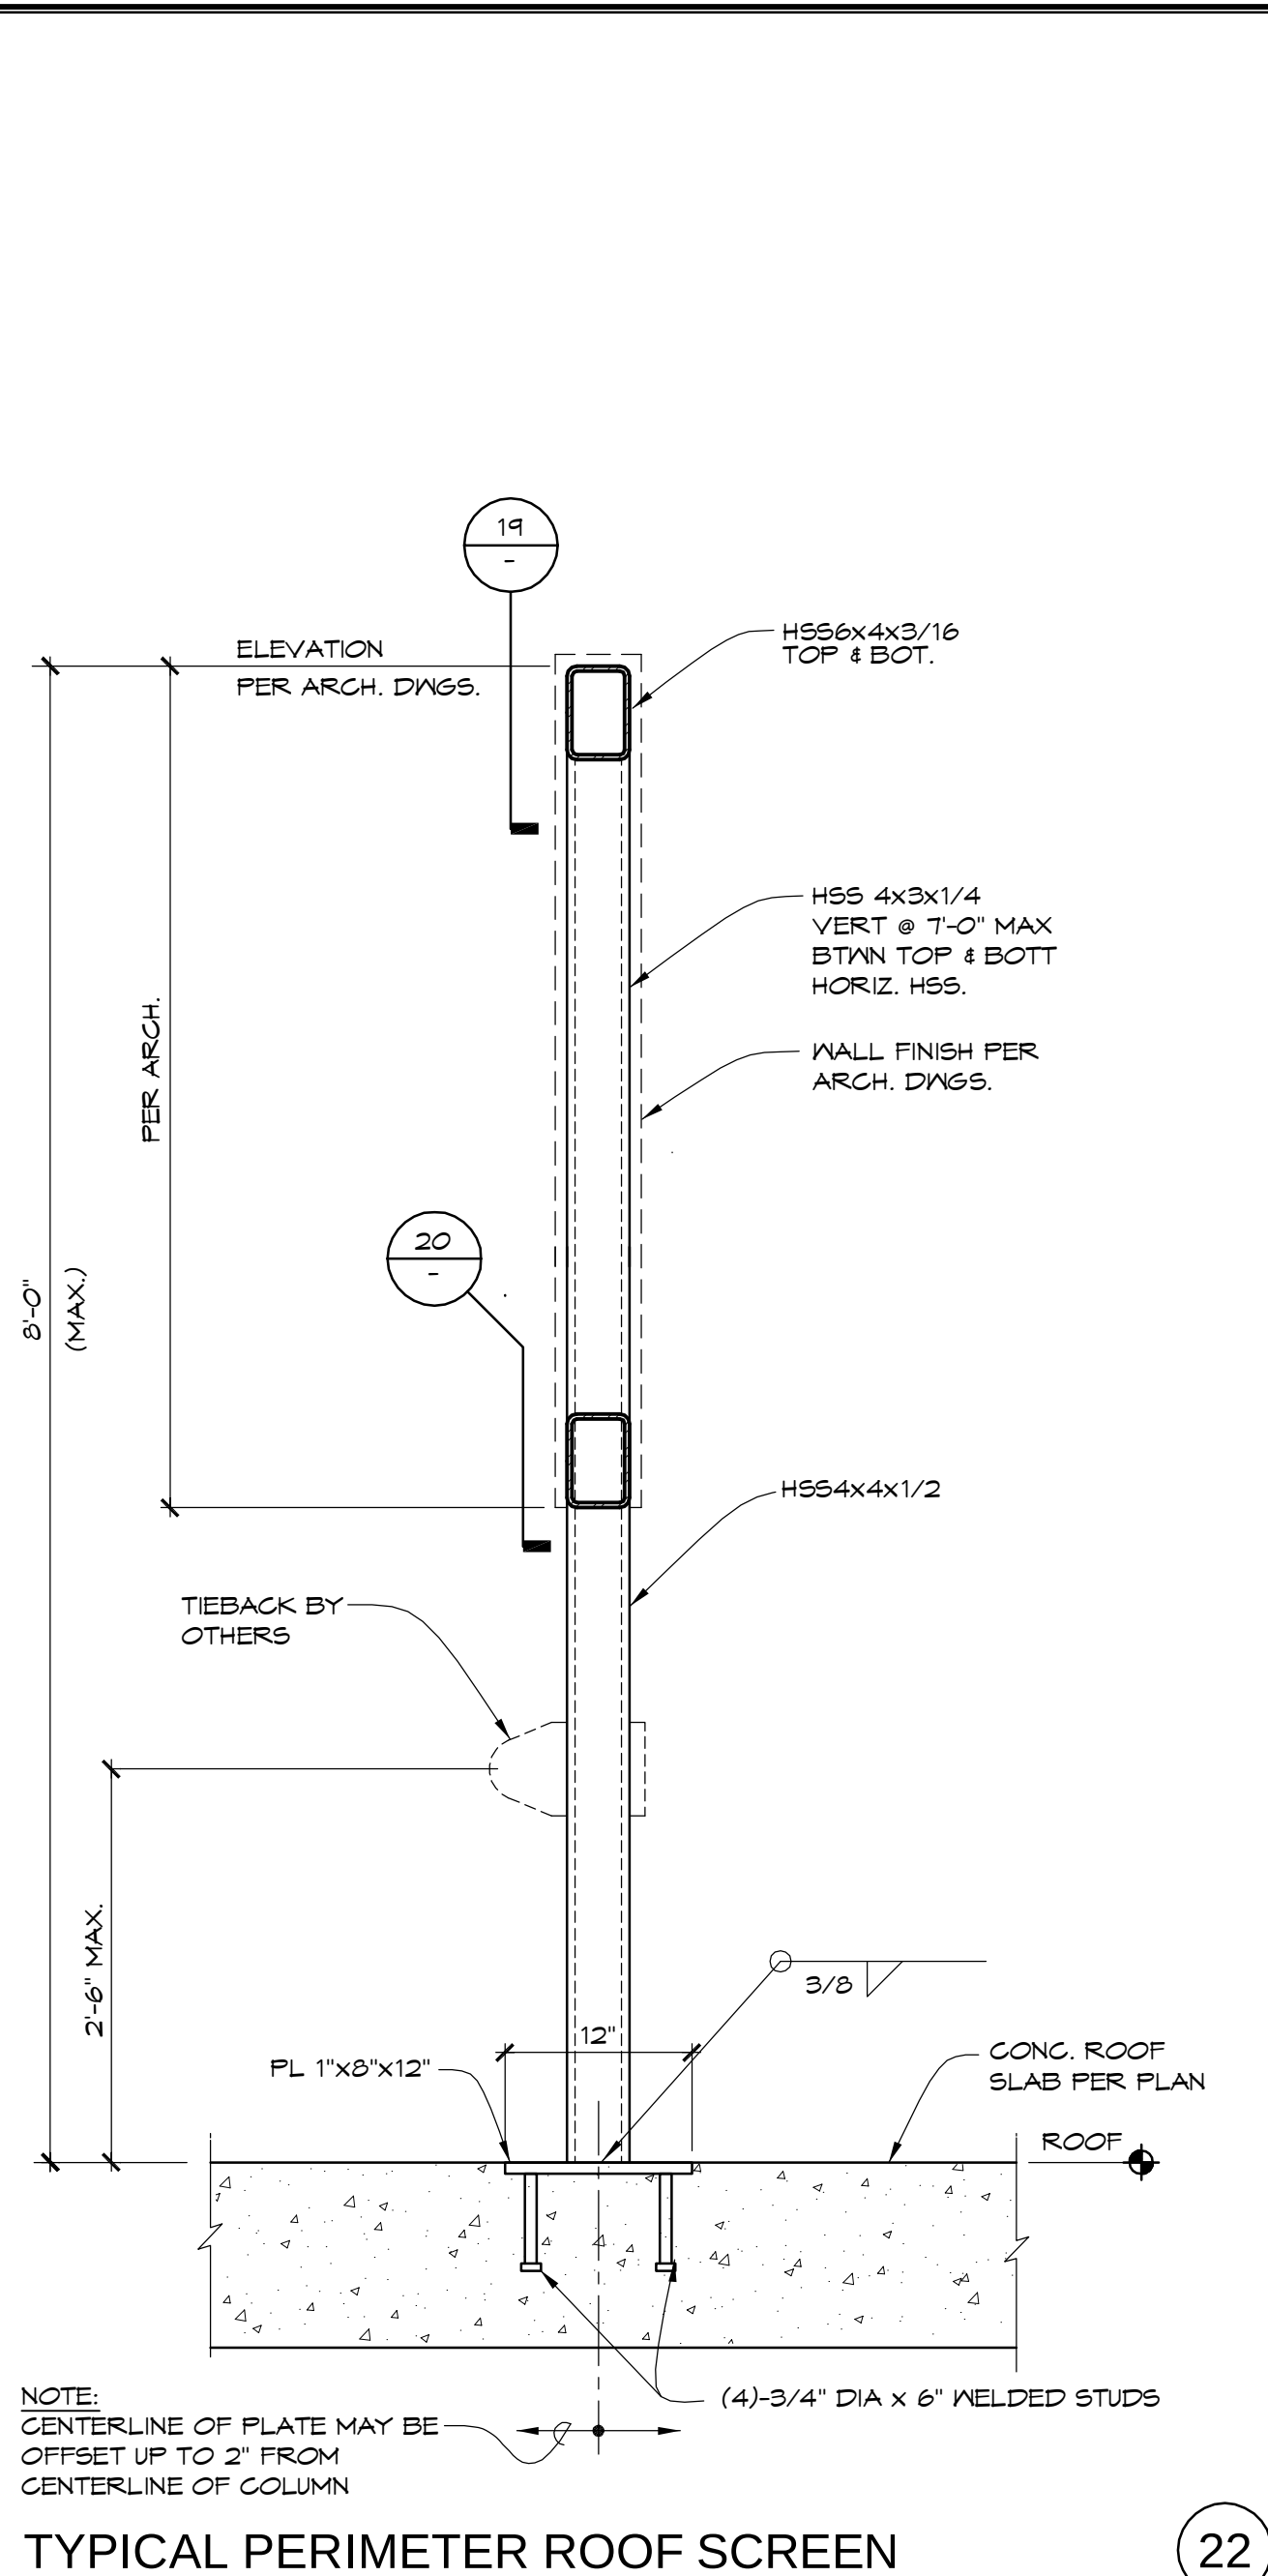


TYPICAL PERIMETER ROOF SCREEN (22)

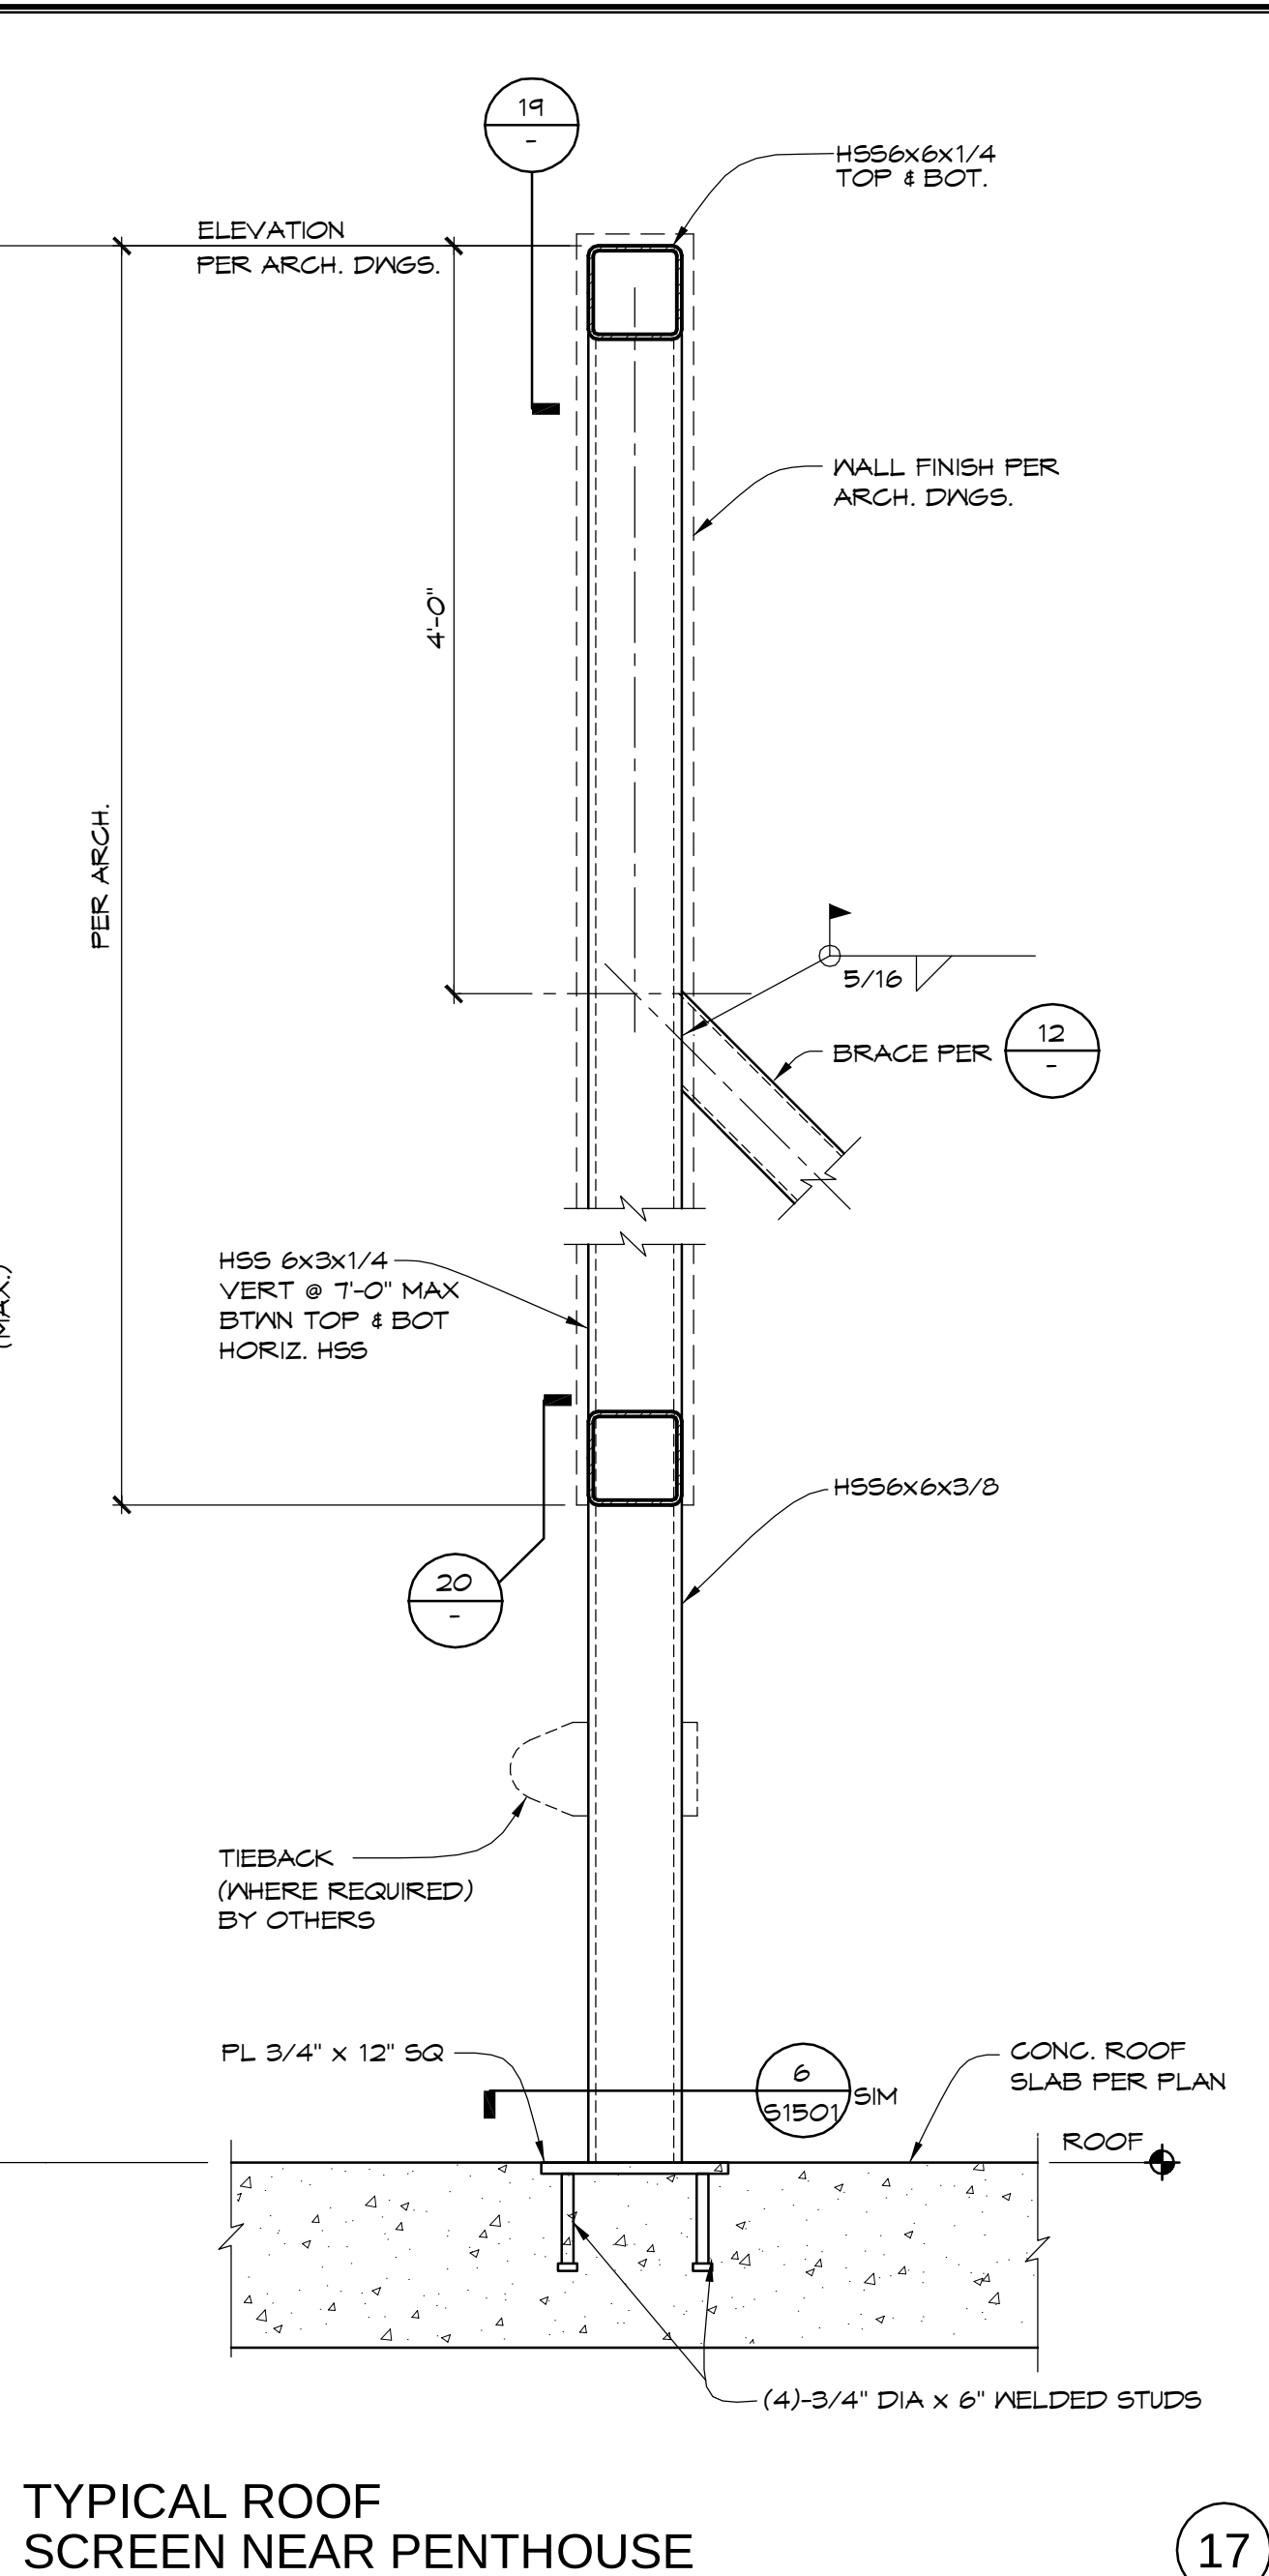


TYPICAL ROOF SCREEN NEAR PENTHOUSE (17)

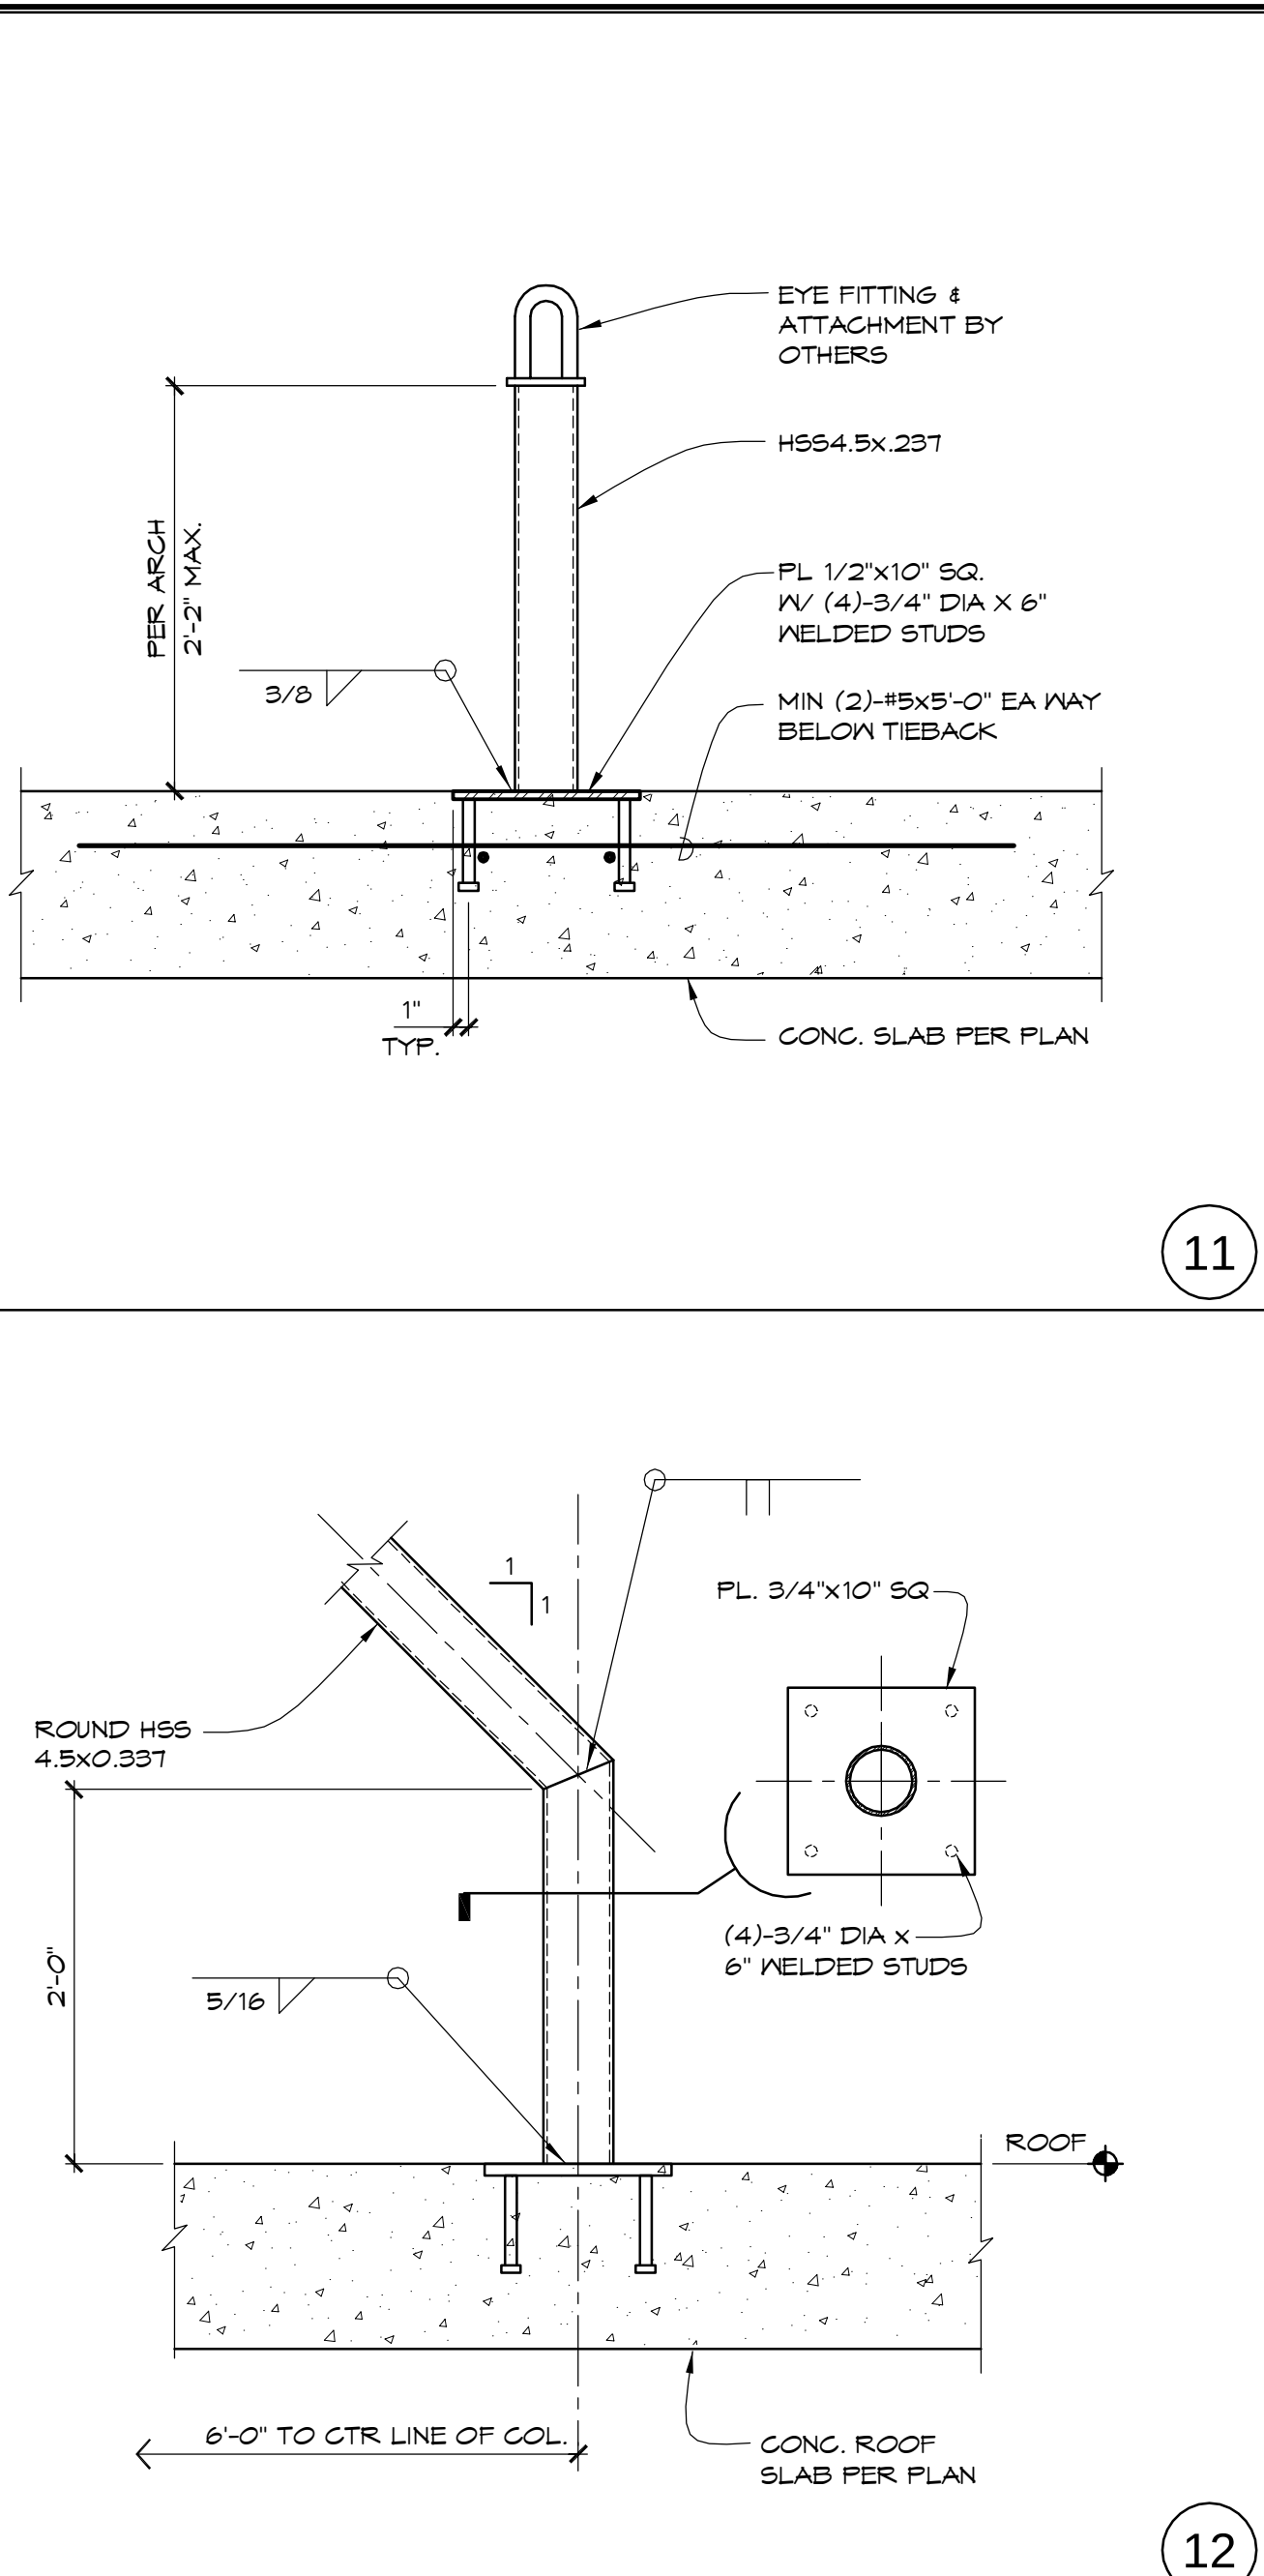


TYPICAL SCREEN BELOW AUDITORIUM (14)

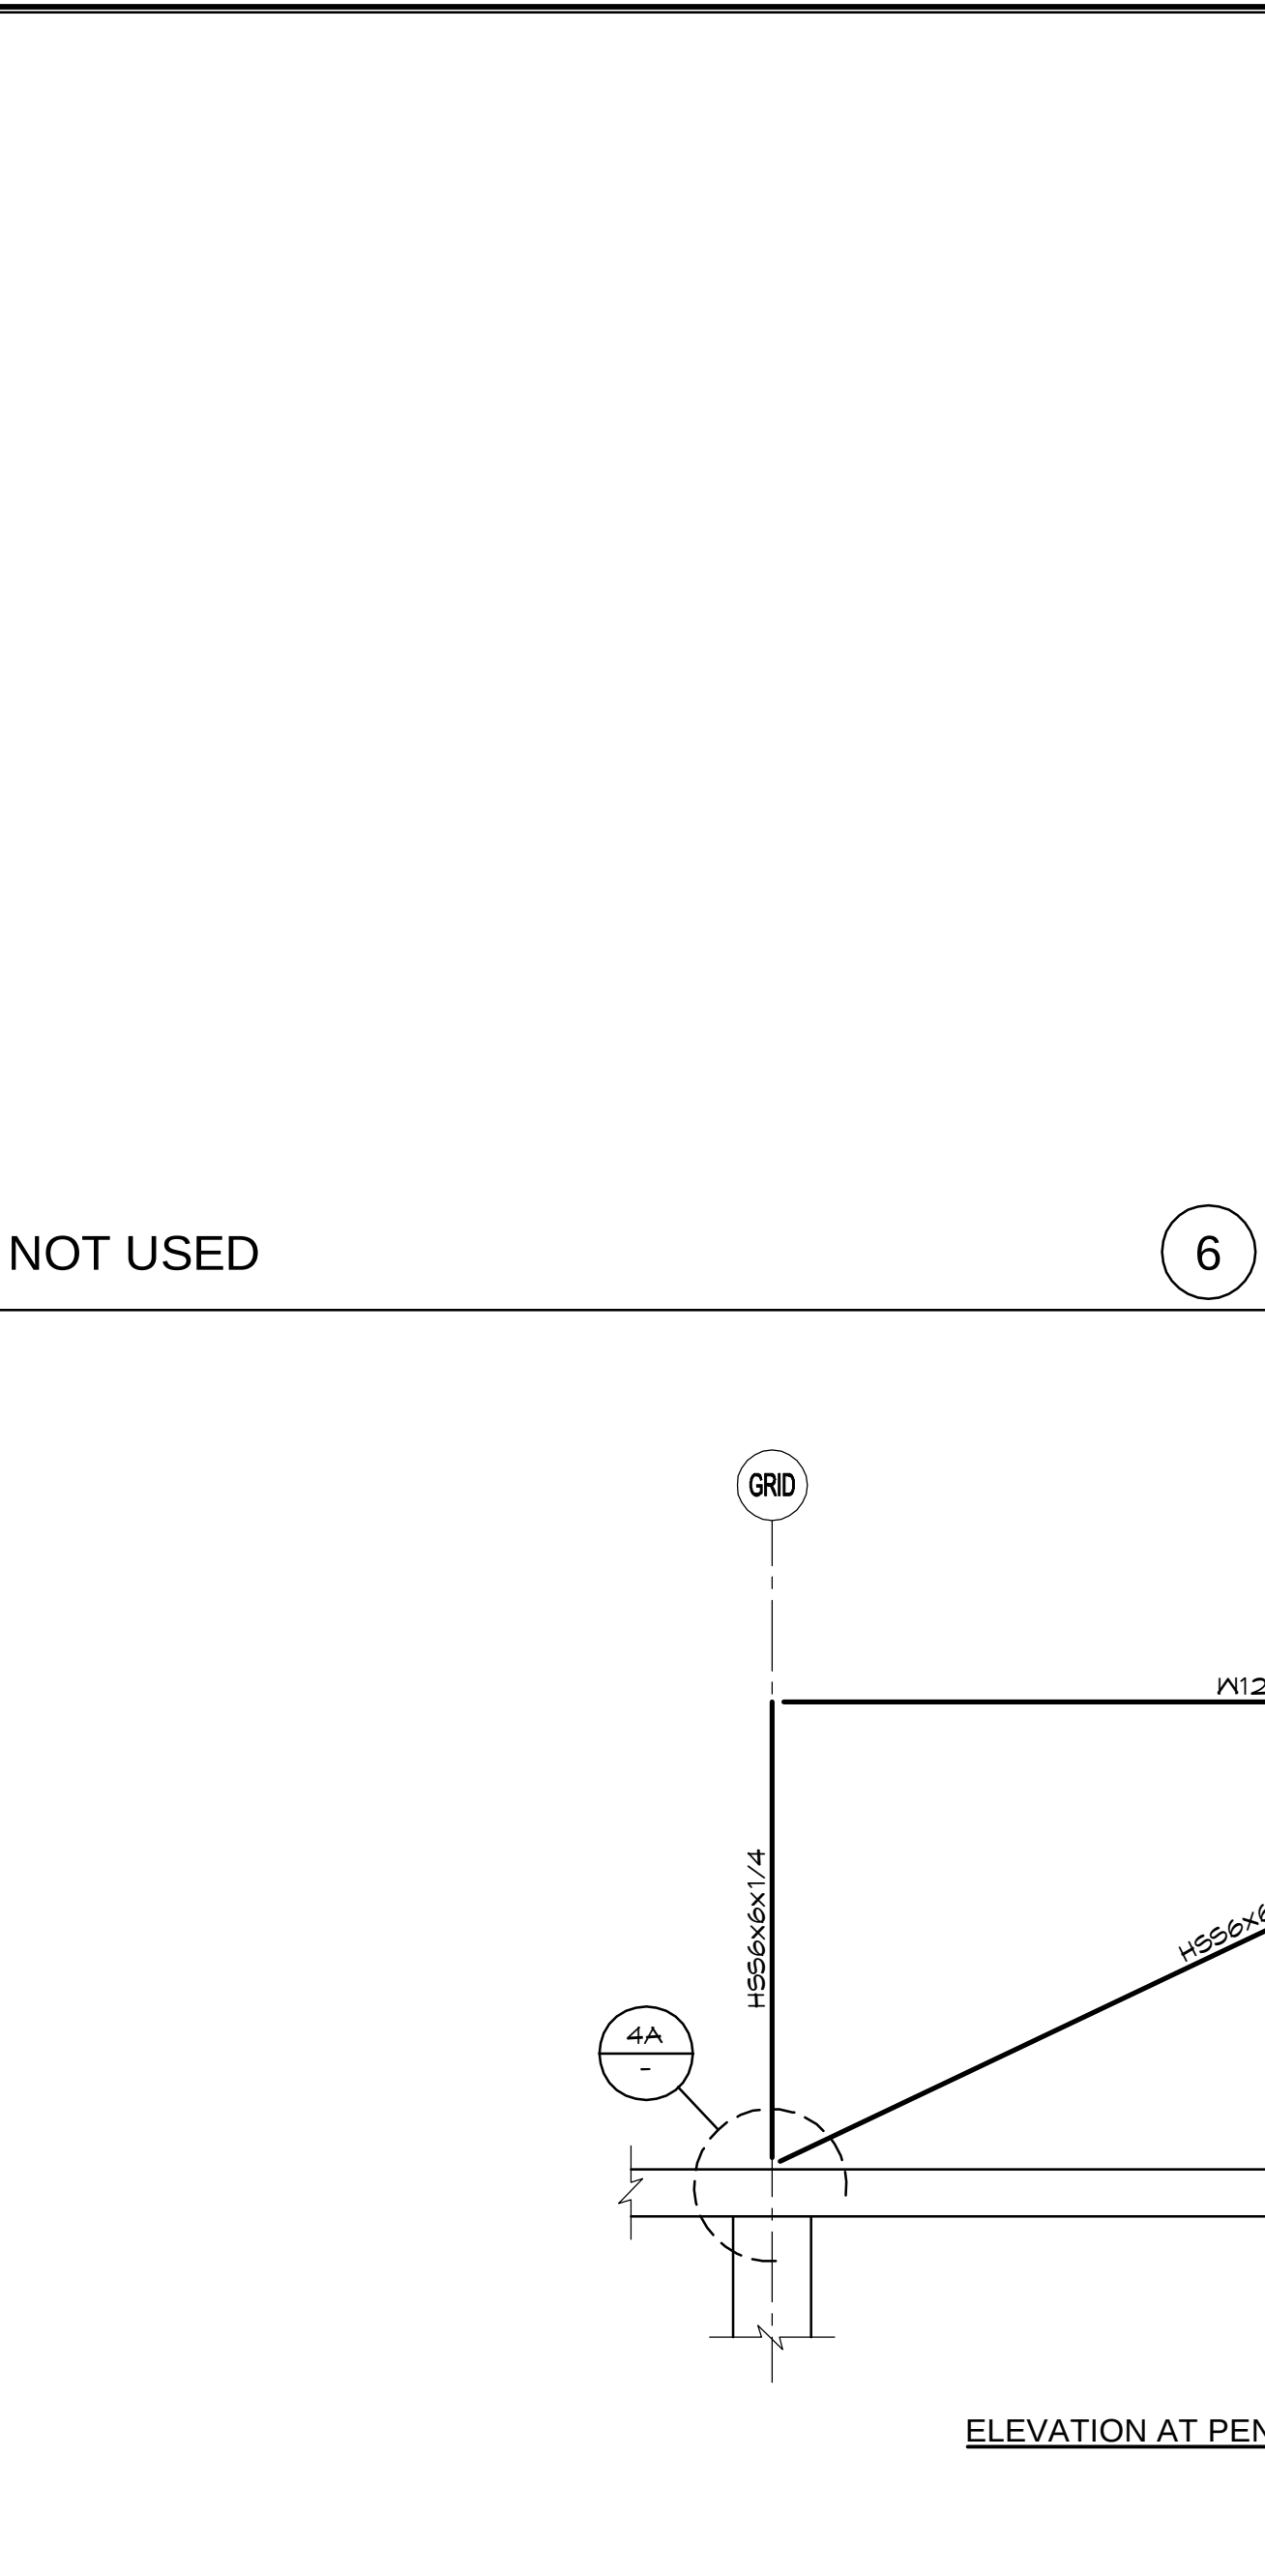


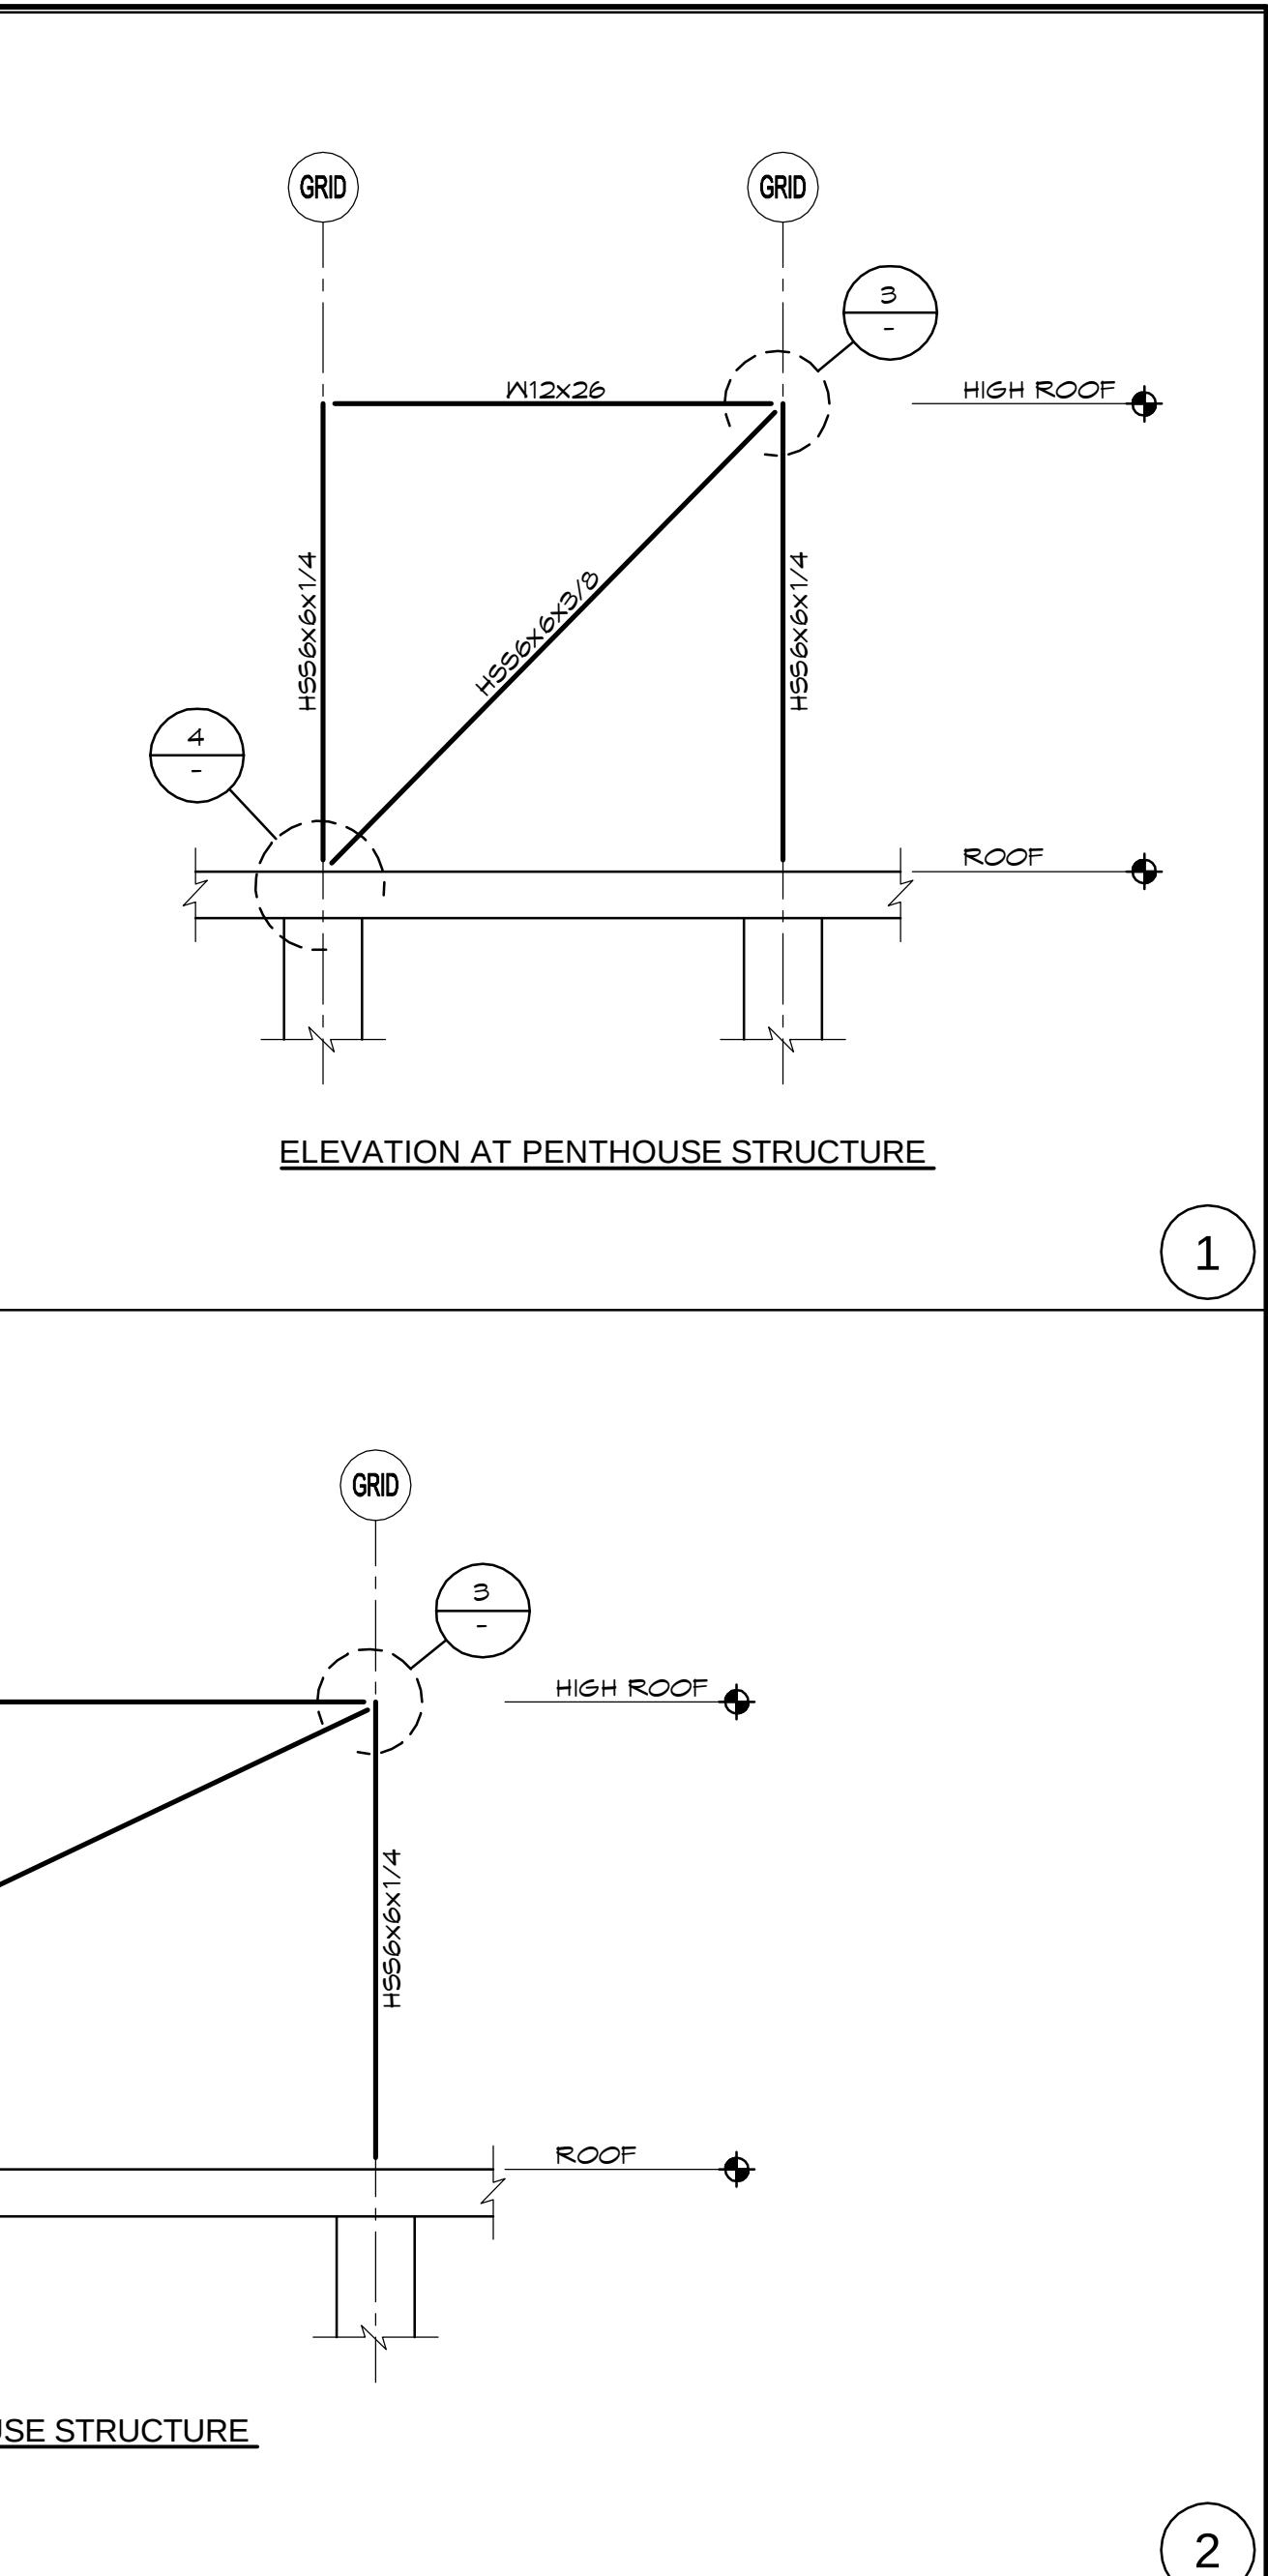



 






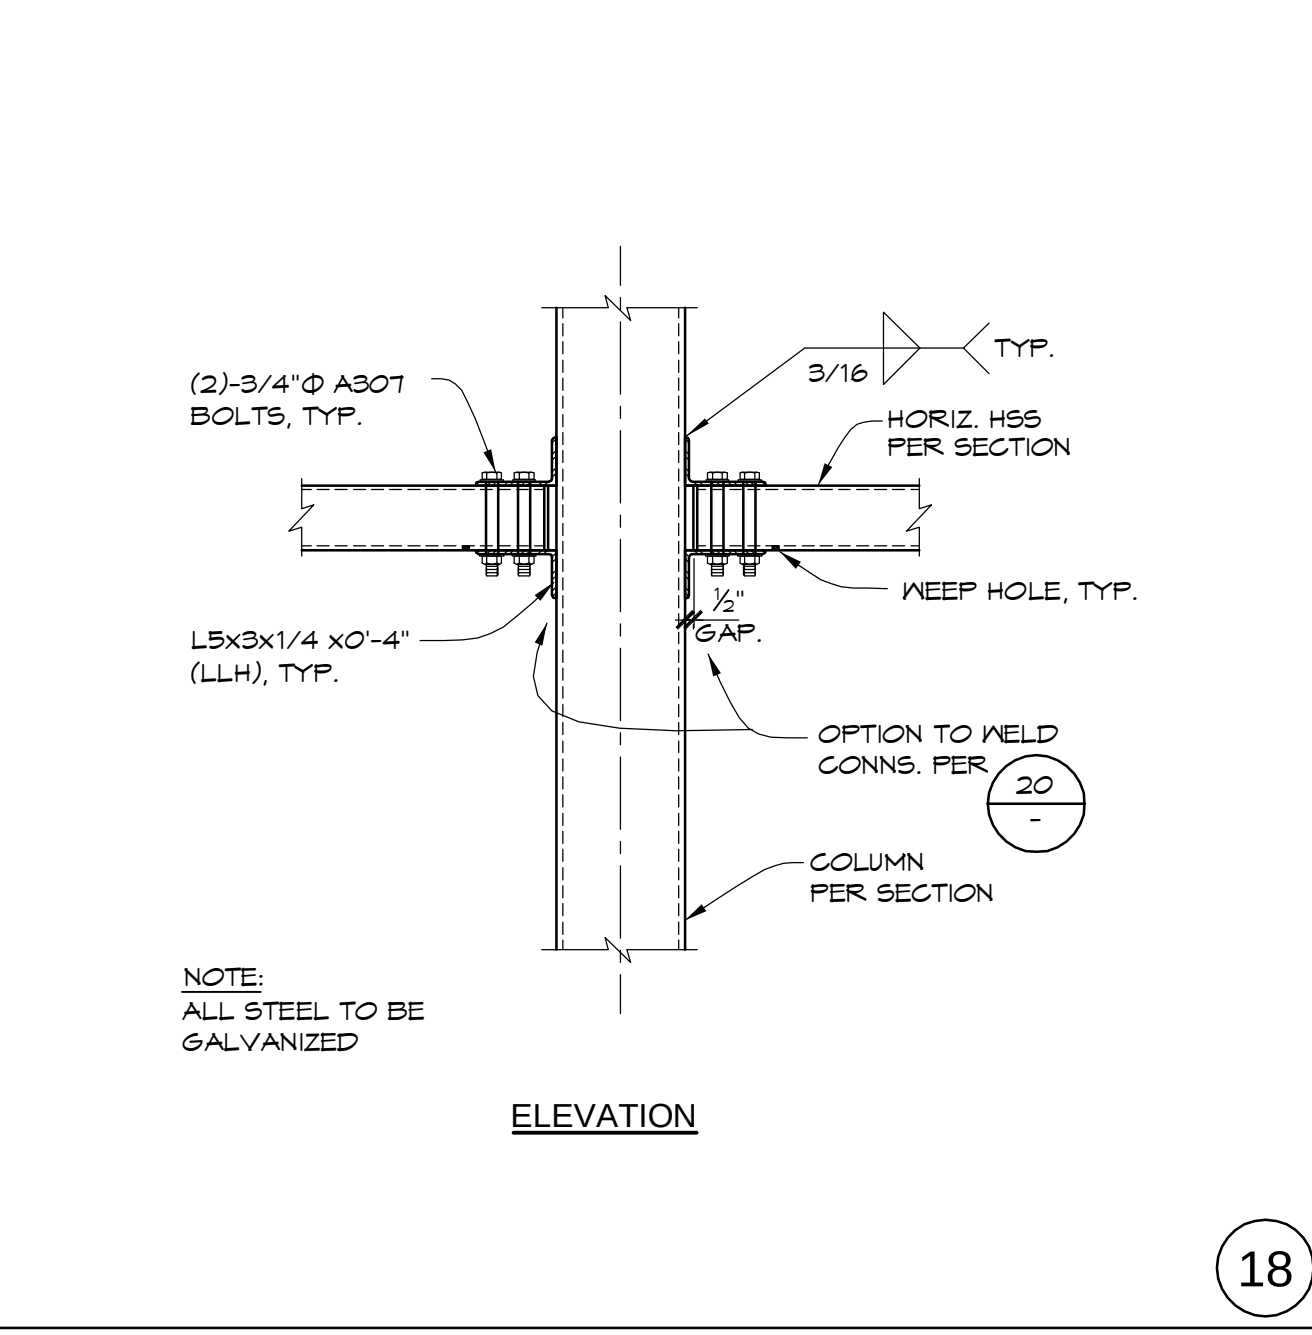



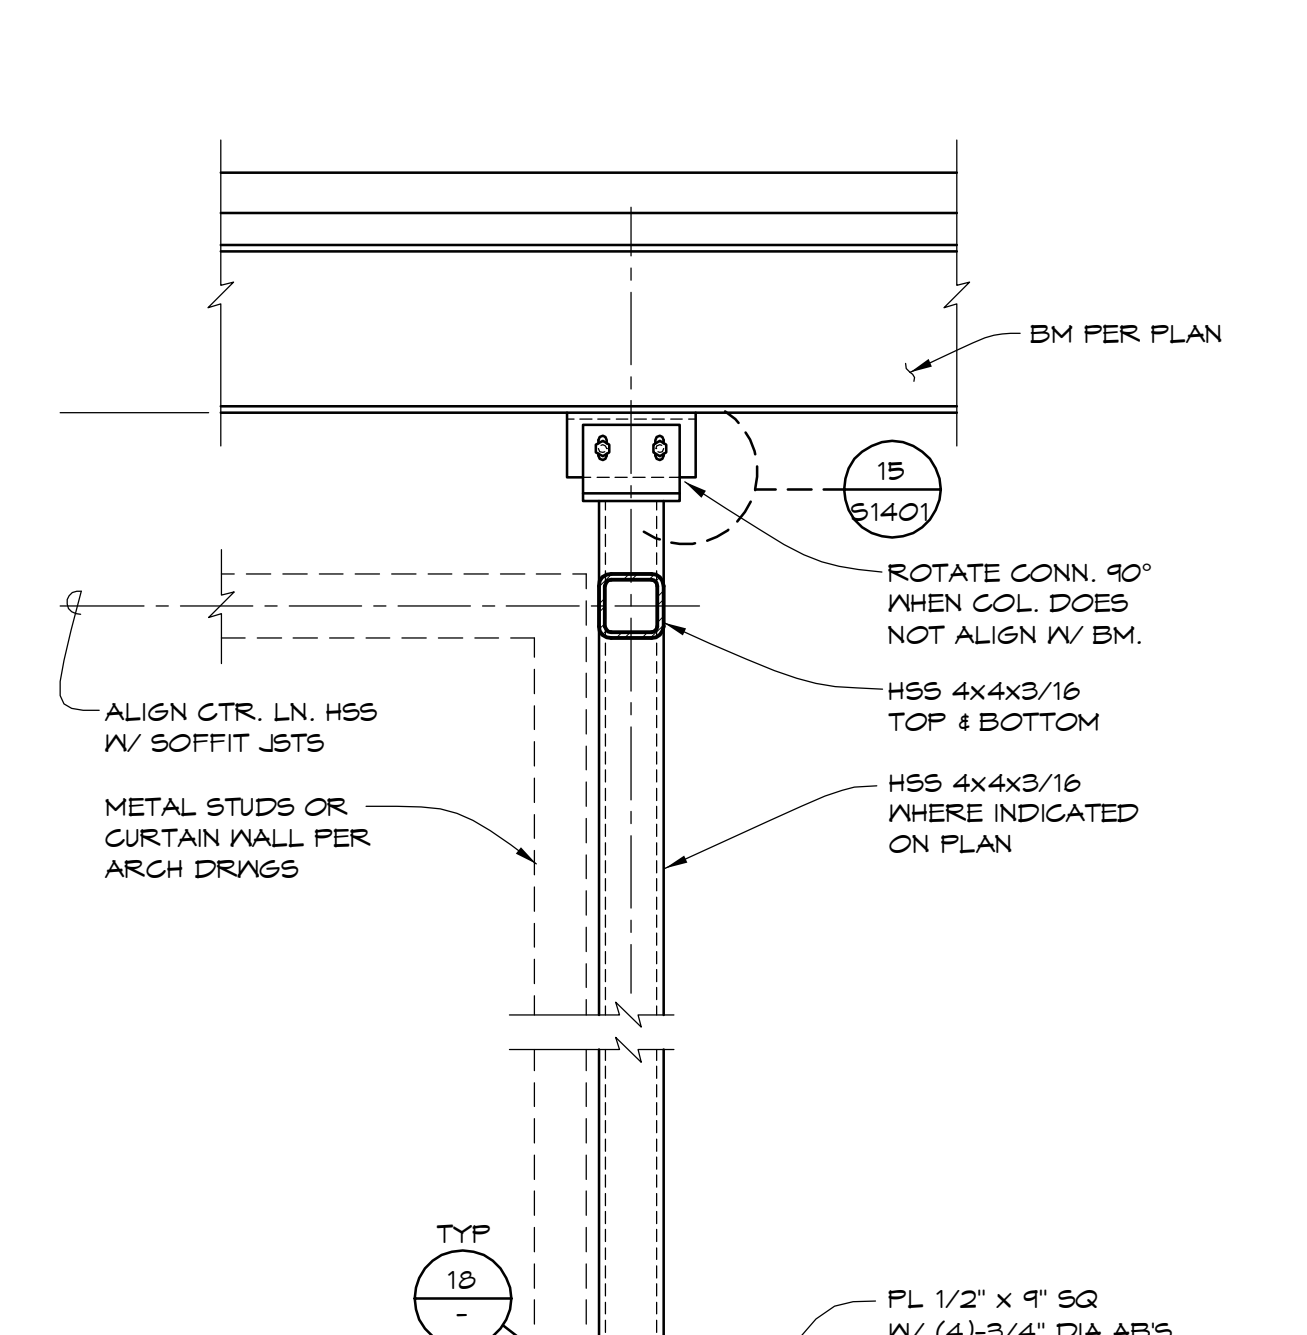







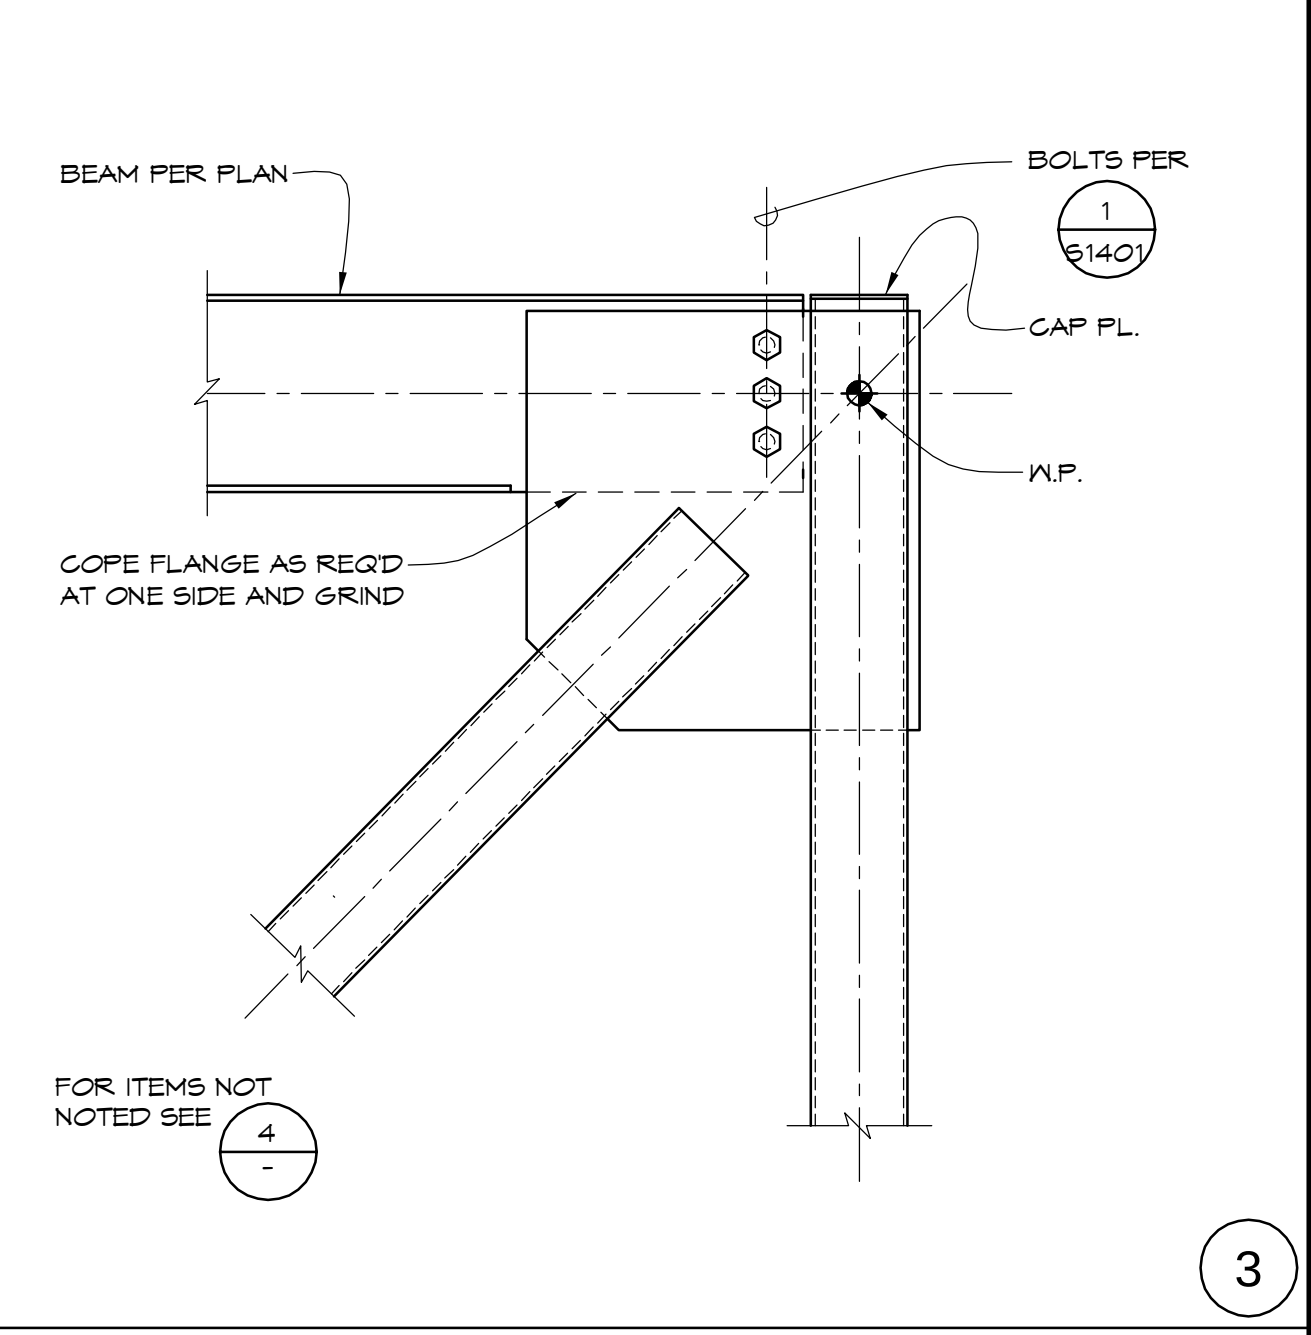



 



 


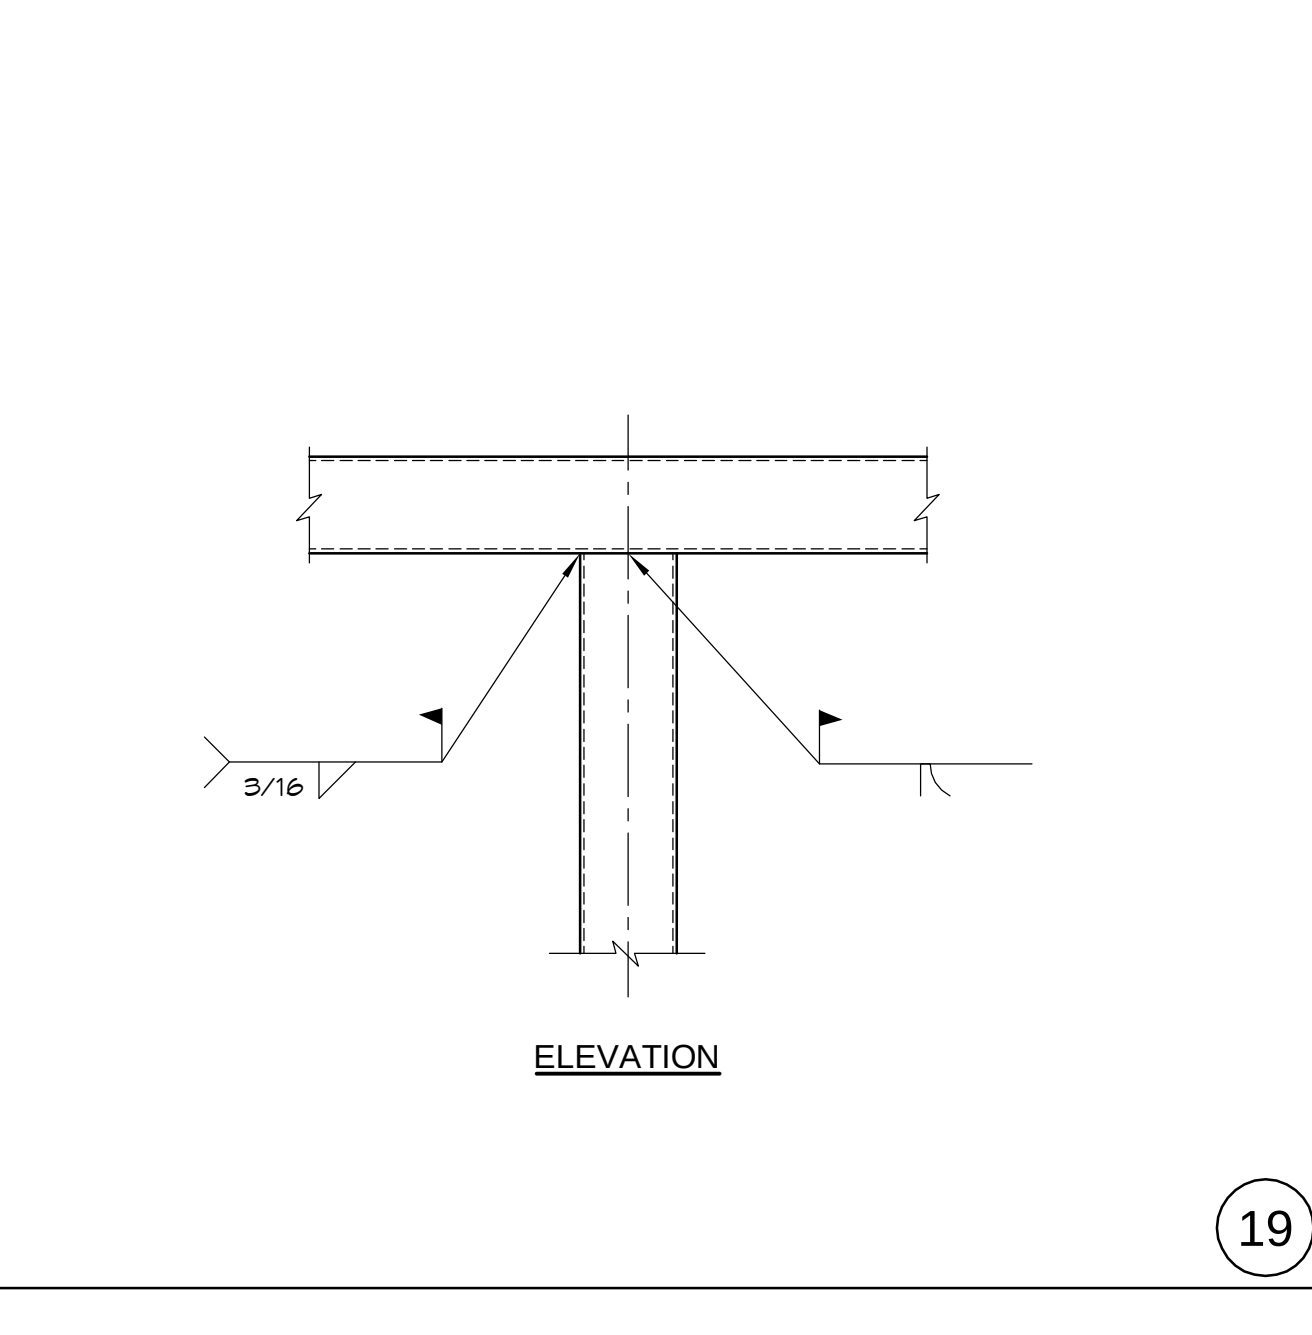



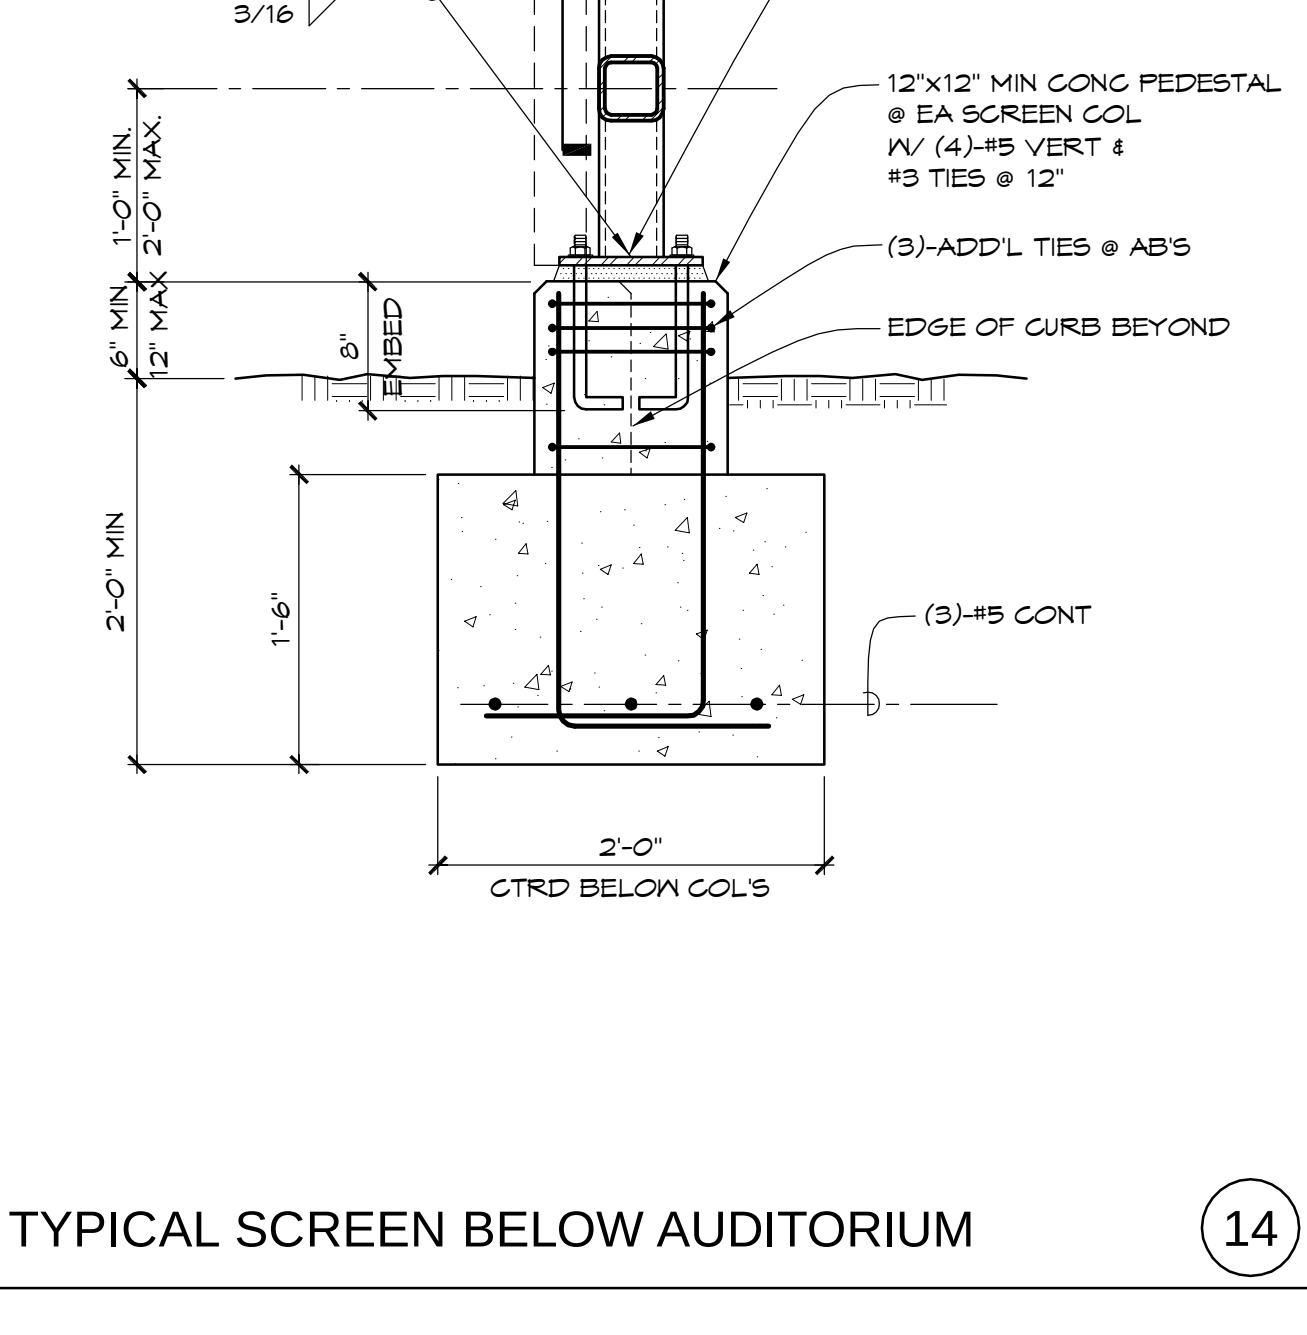


TYPICAL SCREEN BELOW AUDITORIUM (14)




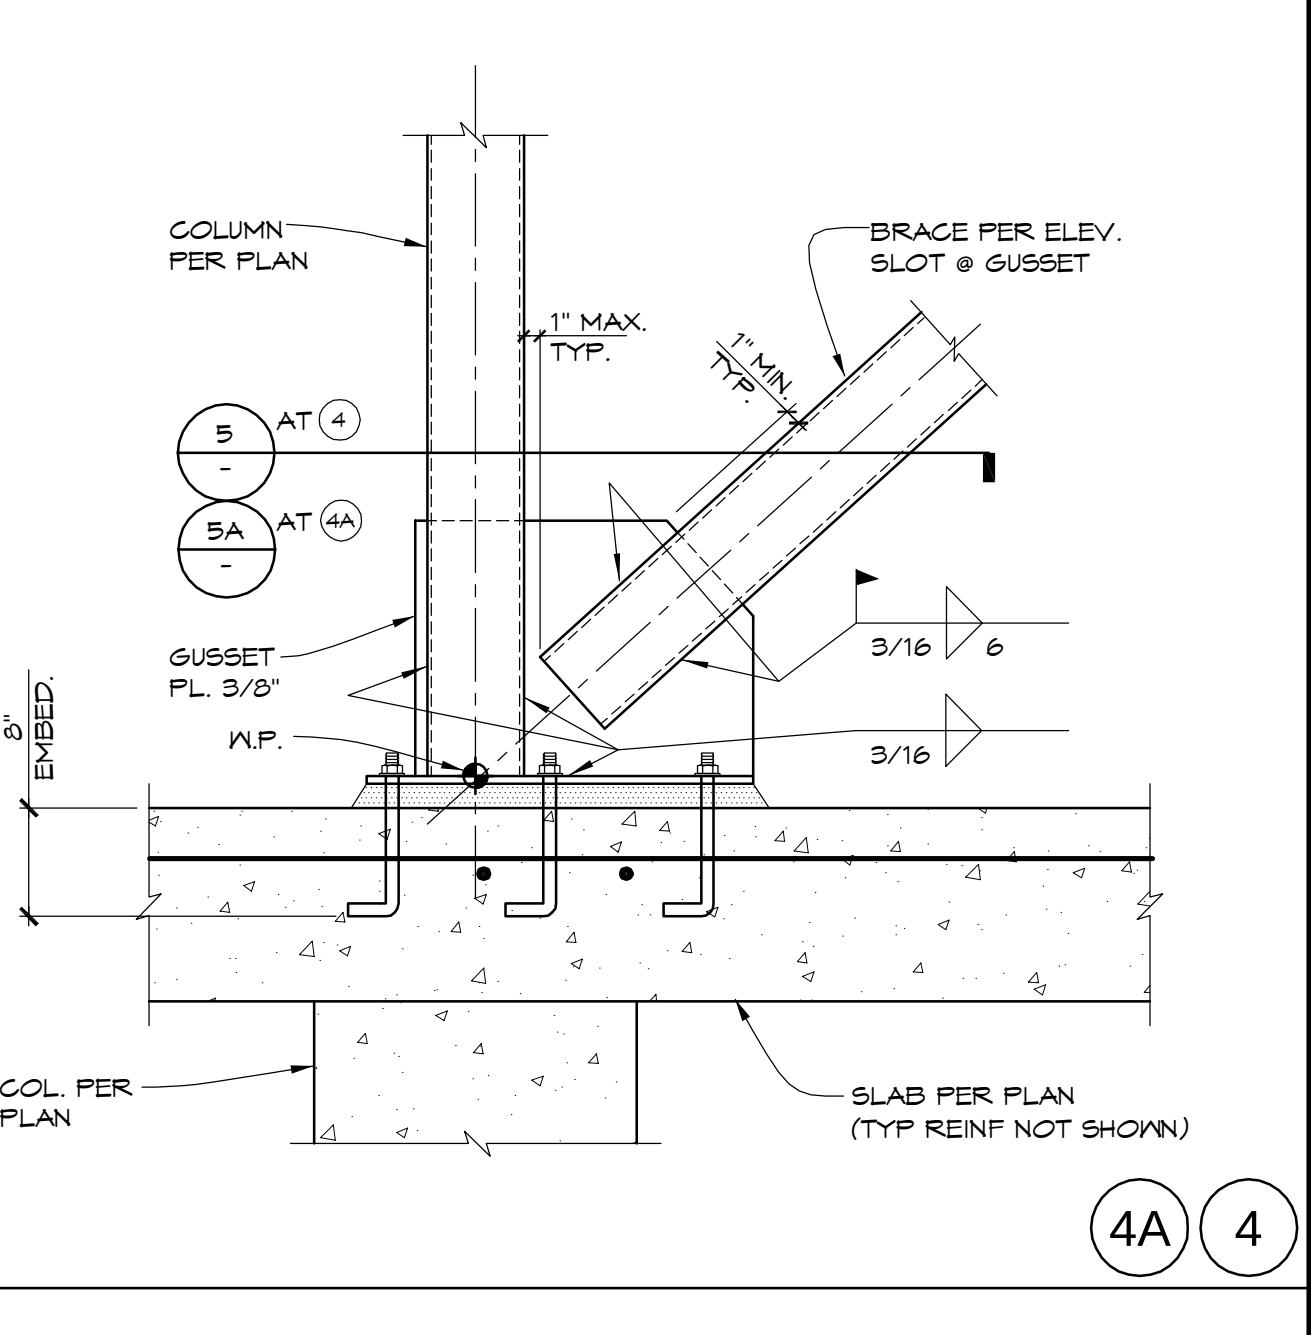



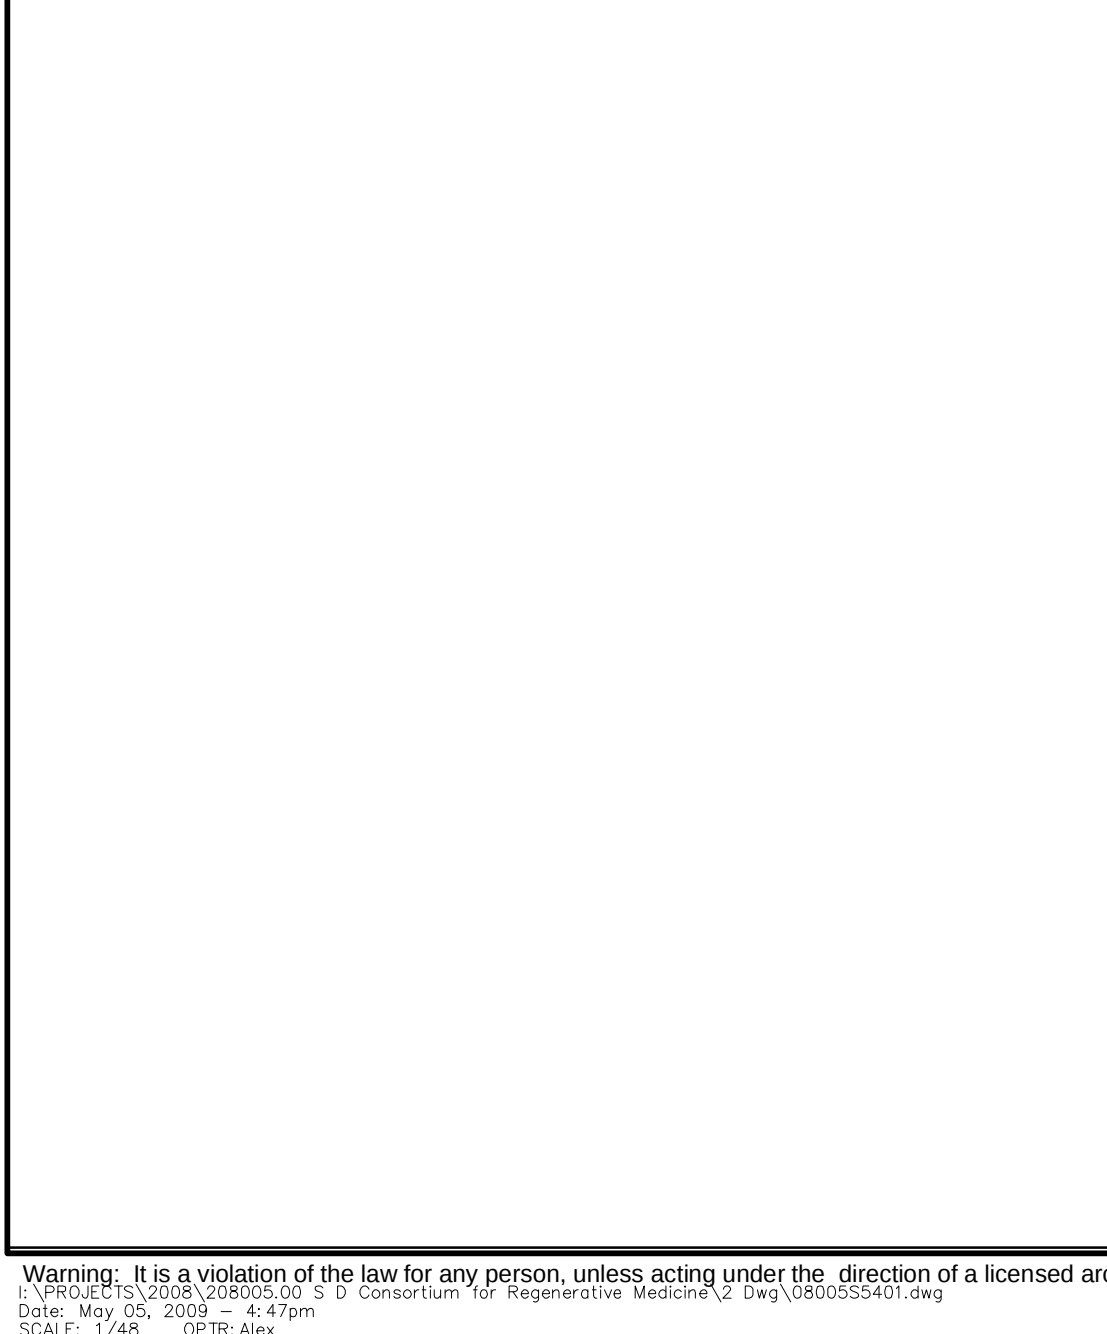


TYPICAL SCREEN BELOW AUDITORIUM (14)




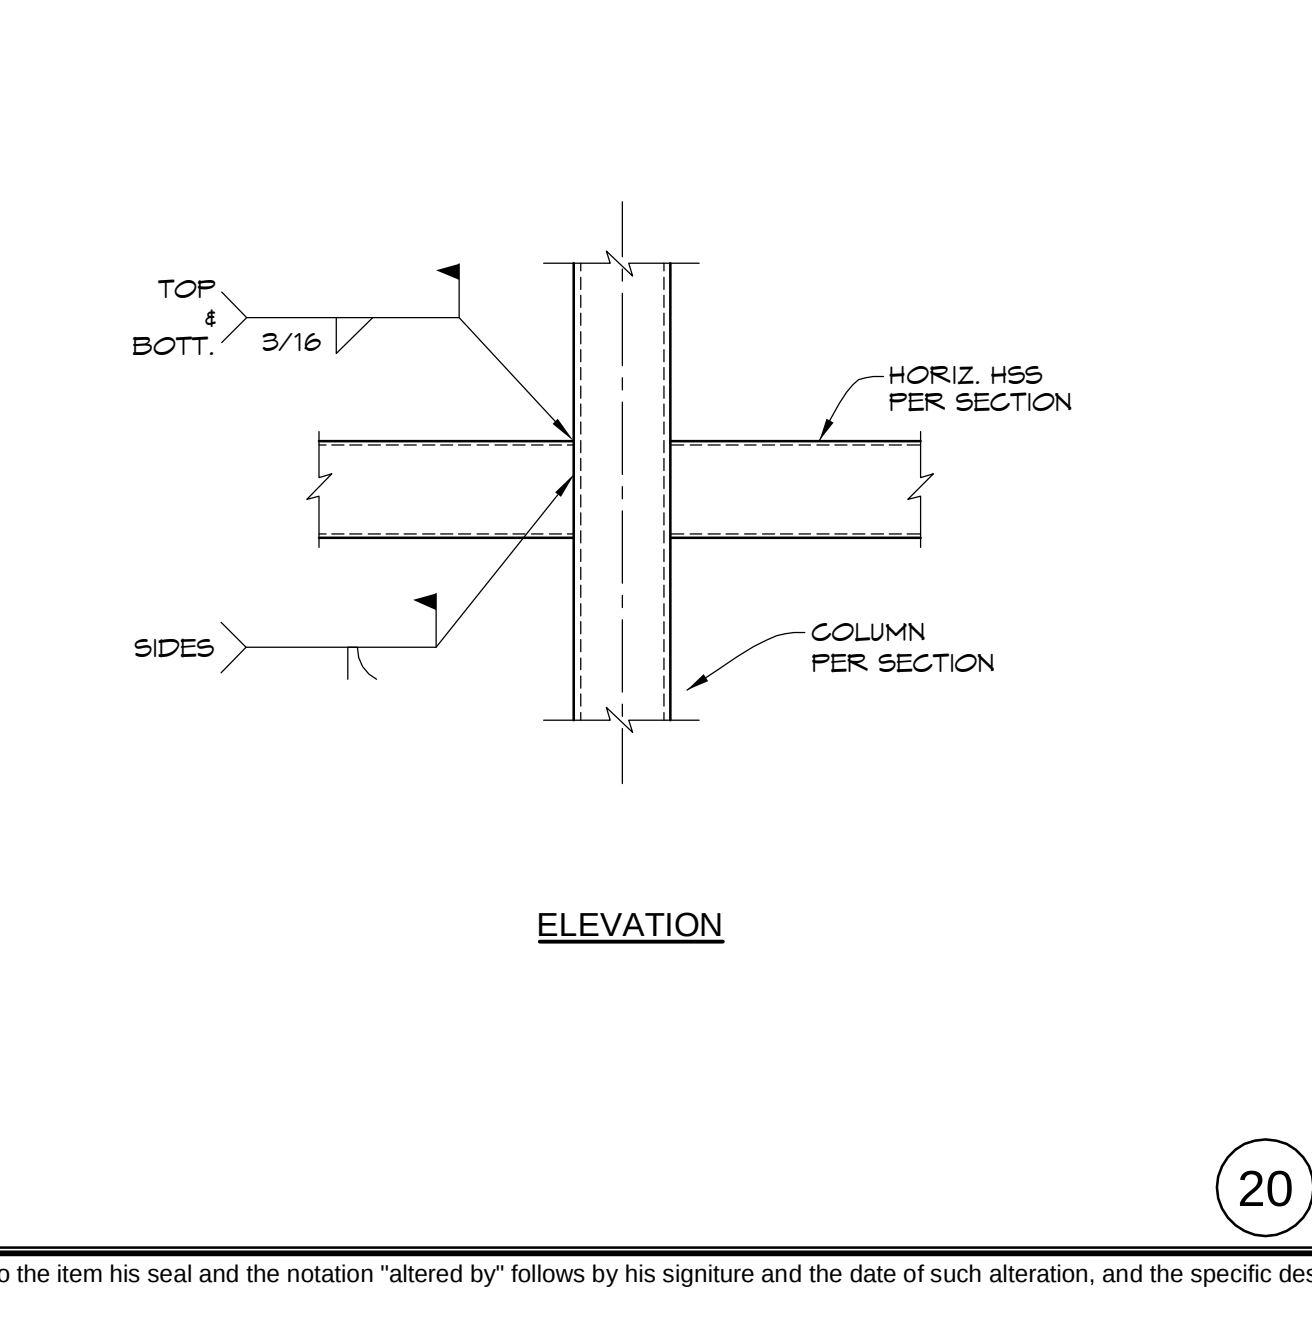



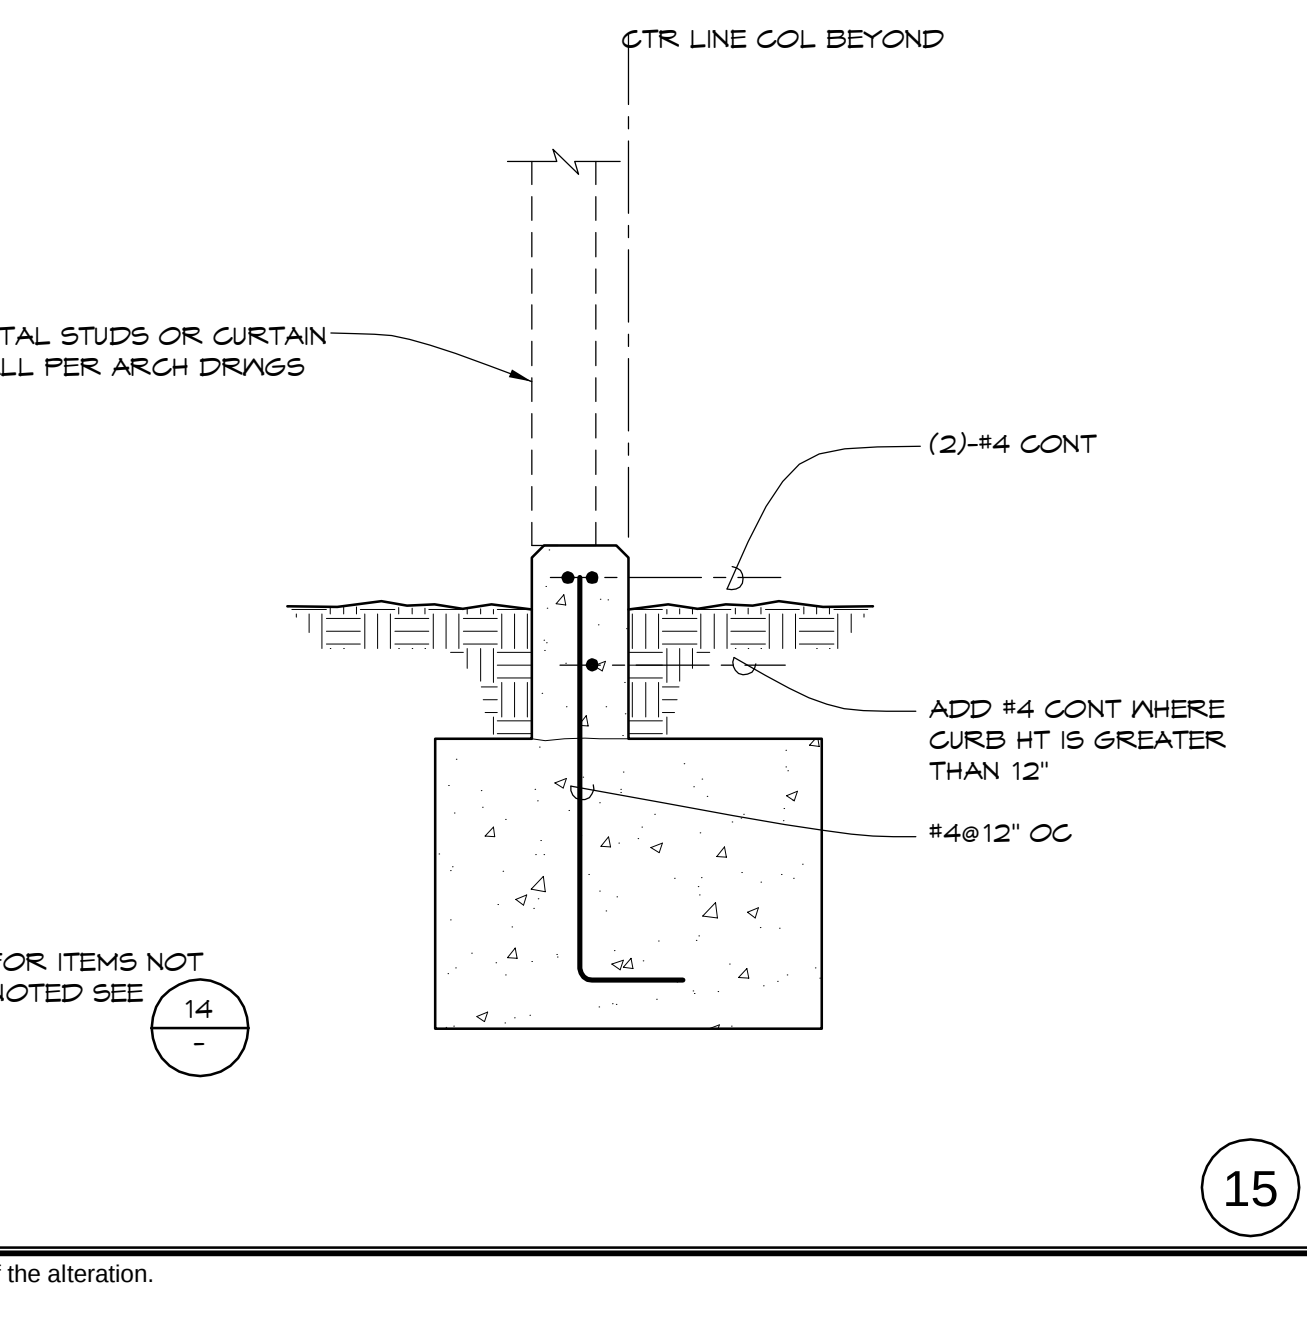





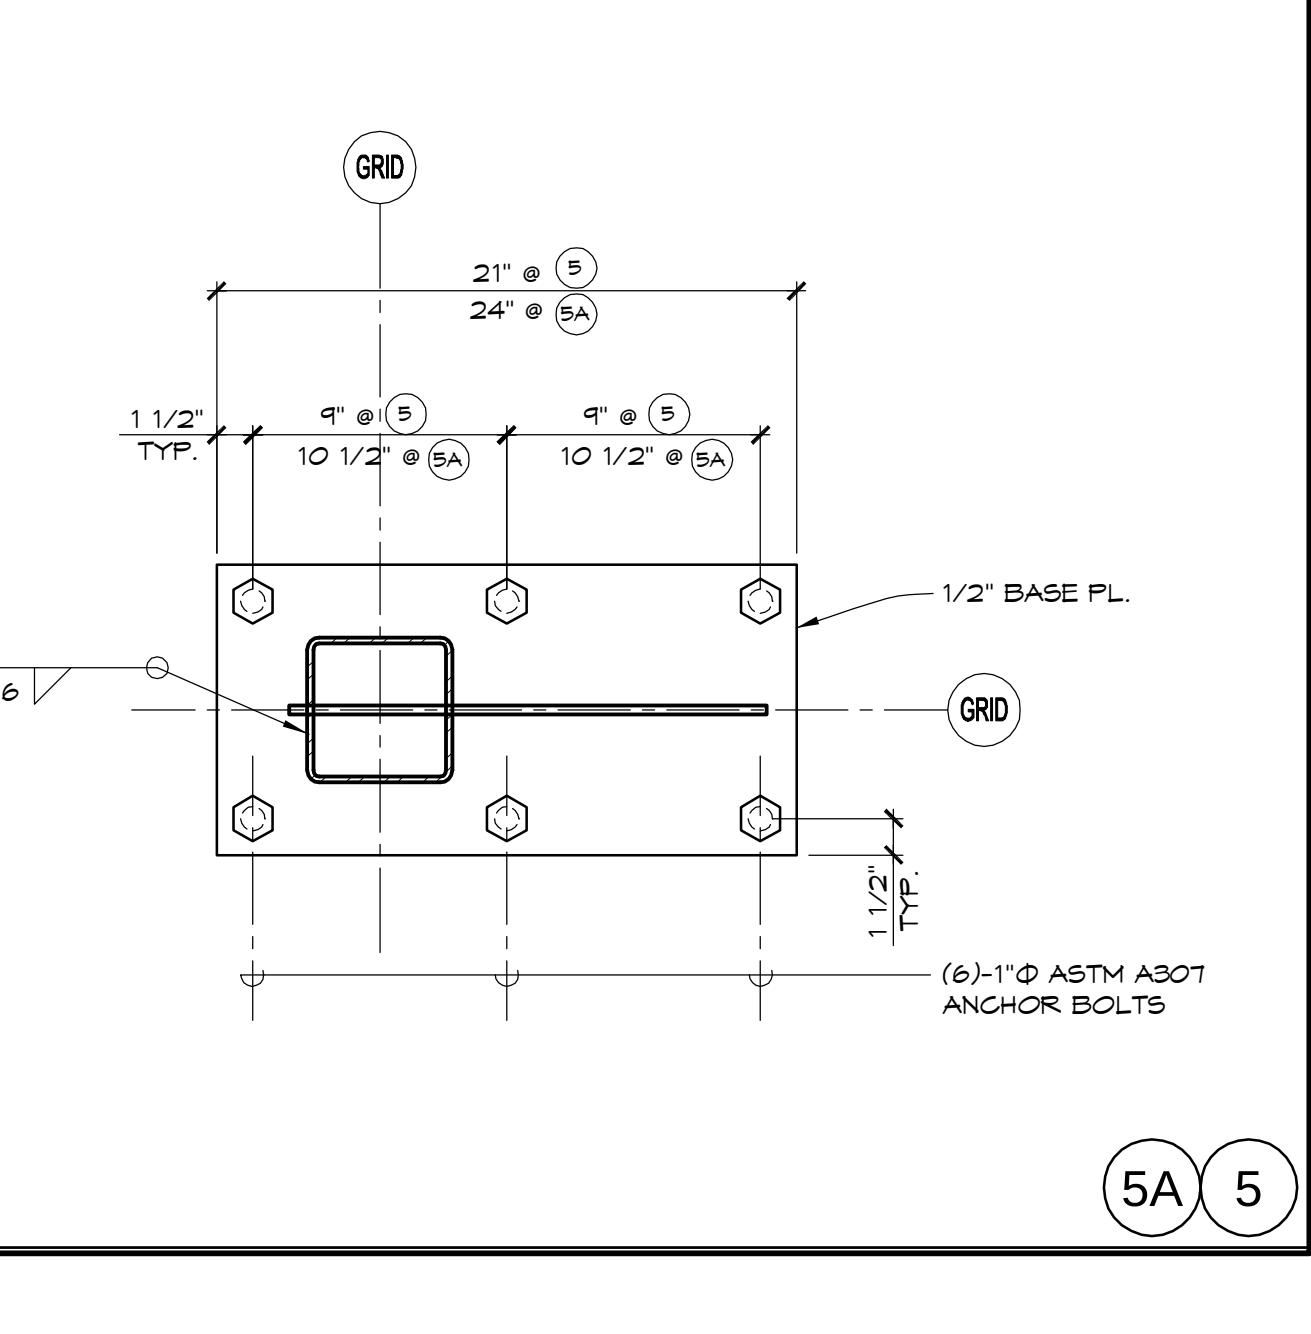

