



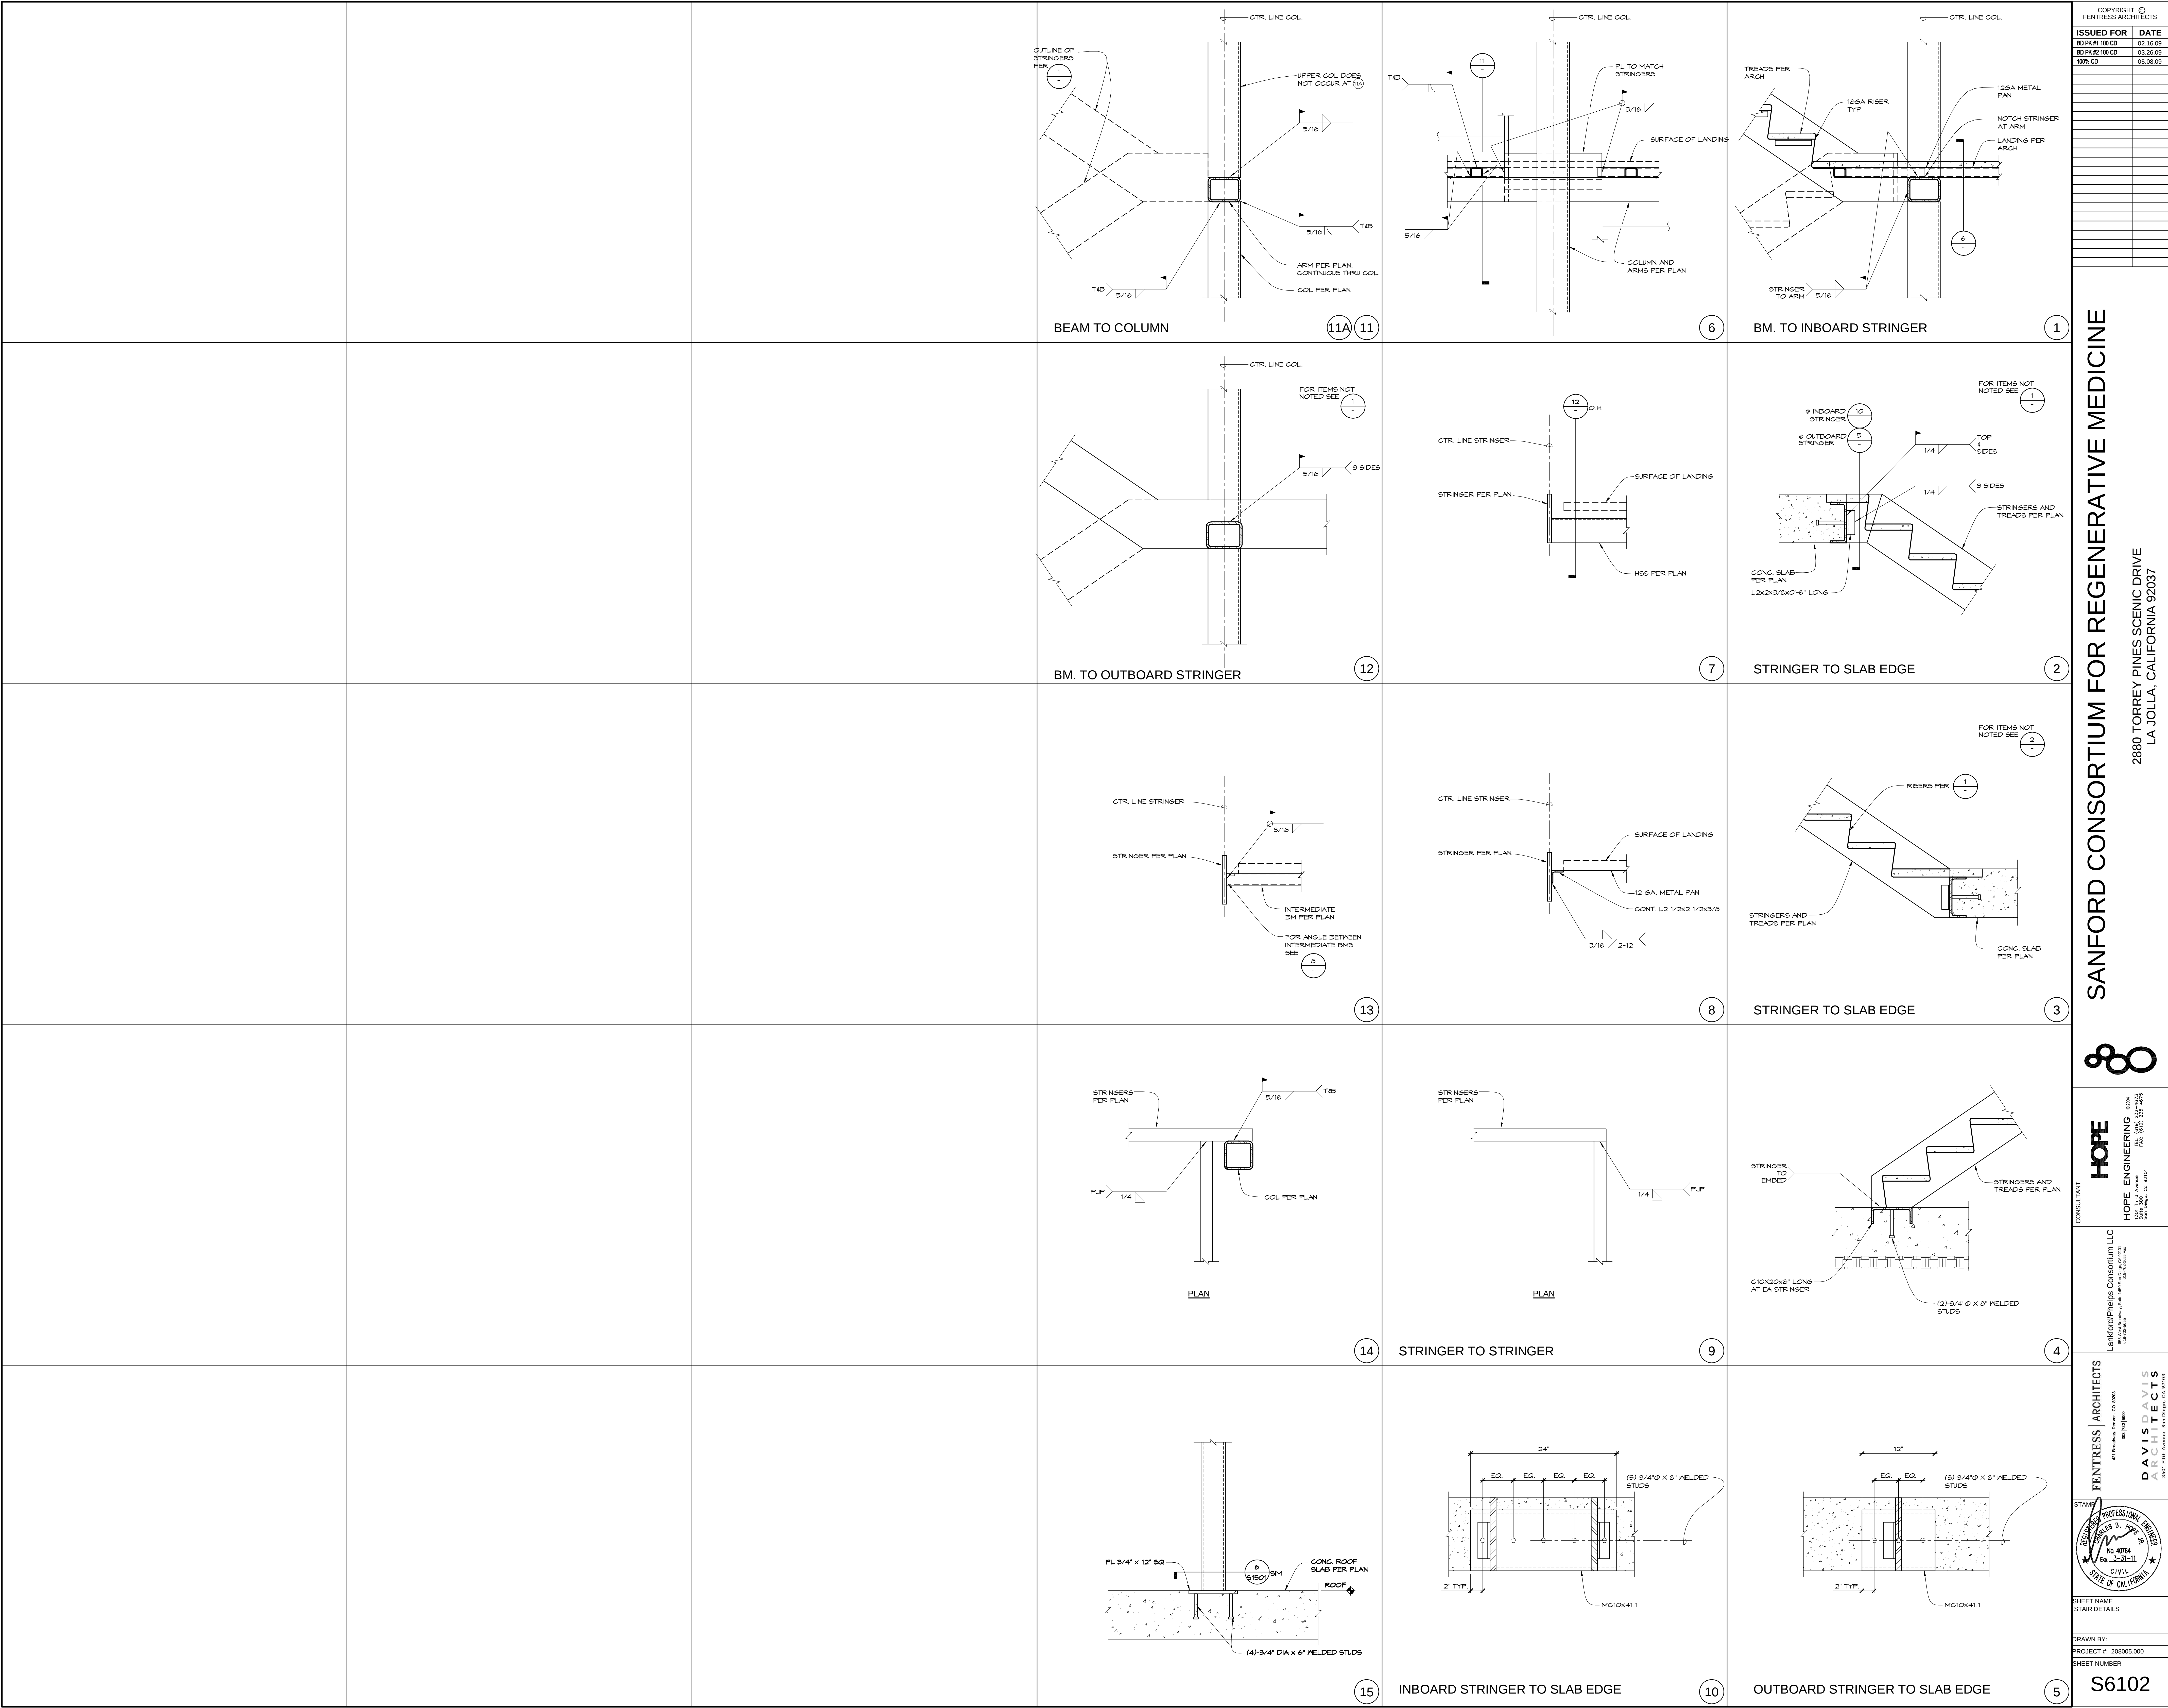

COPYRIGHT © FENTRESS ARCHITECTS	
ISSUED FOR	DATE
80 PK #1 100 CD	02.15.09
80 PK #2 100 CD	03.25.09
100% CD	05.08.09

SANFORD CONSORTIUM FOR REGENERATIVE MEDICINE

2880 TORREY PINES SCENIC DRIVE
LA JOLLA, CALIFORNIA 92037

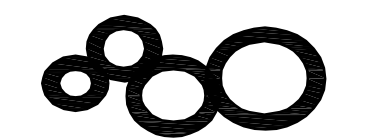

CONSULTANT

HOPE
ENGINEERING

100% 200% 400%
San Diego, CA 92101

Lankford/Phelps Consortium LLC


100% 200% 400%
San Diego, CA 92101

FENTRESS ARCHITECTS

400 Broadway, Suite 200
San Diego, CA 92101

DAVIS ARCHITECTS

3001 Fifth Avenue
San Diego, CA 92103

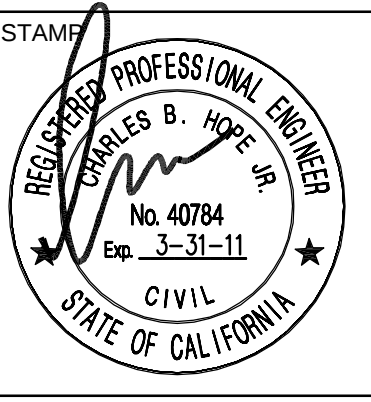

SHEET NAME
STAIR DETAILS

DRAWN BY:
PROJECT # 208005.000

SHEET NUMBER

S6102