


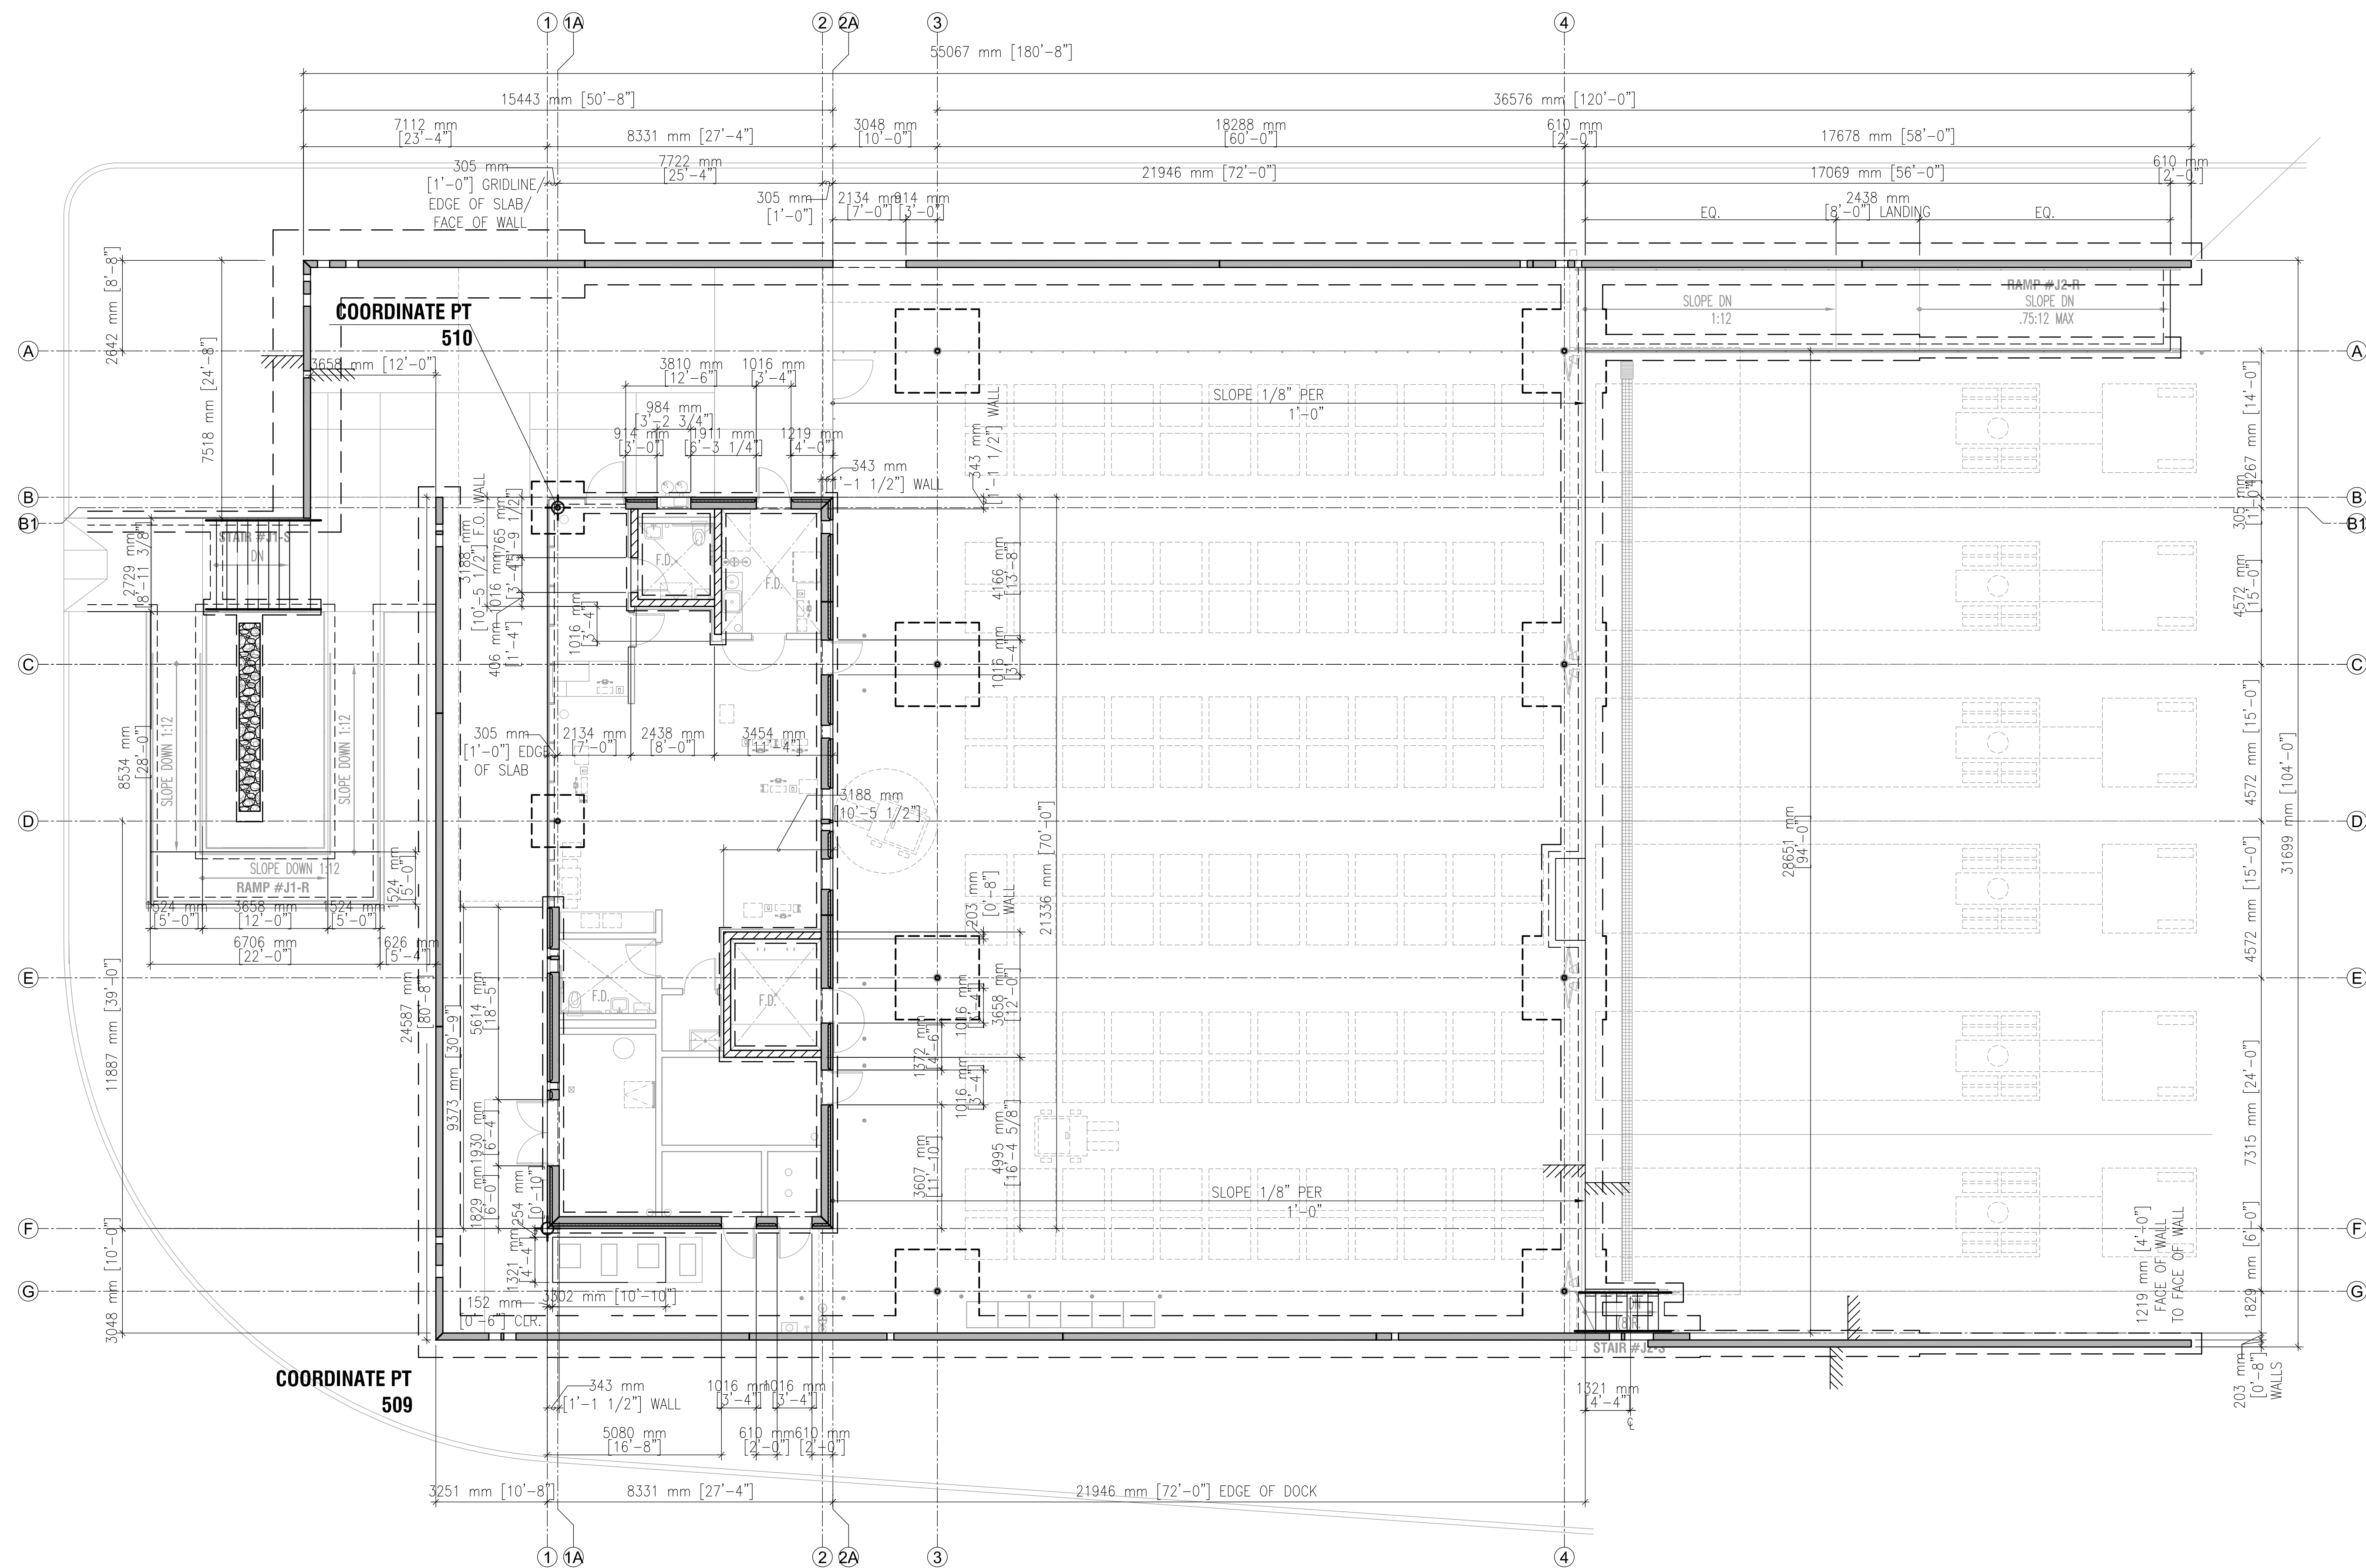

J. OUTBOUND INSPECTION DIMENSION PLAN (CBP & USDA-APHIS PPO) 1

1/8" = 1'-0"

SENSITIVE BUT UNCLASSIFIED (SBU) PROPERTY OF THE UNITED STATES GOVERNMENT. COPYING, DISSEMINATION, OR DISTRIBUTION OF THIS DOCUMENT TO UNAUTHORIZED RECIPIENTS IS PROHIBITED. DO NOT REMOVE THIS NOTICE. PROPERLY DESTROY OR RETURN DOCUMENTS WHEN NO LONGER NEEDED.

CERTIFICATIONS		KEY PLAN		REVISION NOTES		GRAPHIC SCALE		CONTRACTORS		BUILDING		PROJECT		DRAWING	
MARK		DATE		DESCRIPTION											

FOR CONSTRUCTION