



EXPANSION AND MODERNIZATION PROJECT MARIPOSA LAND PORT OF ENTRY  
NOGALES, ARIZONA NAZ00001  
A PROJECT OF THE GENERAL SERVICES ADMINISTRATION PUBLIC BUILDING SERVICE

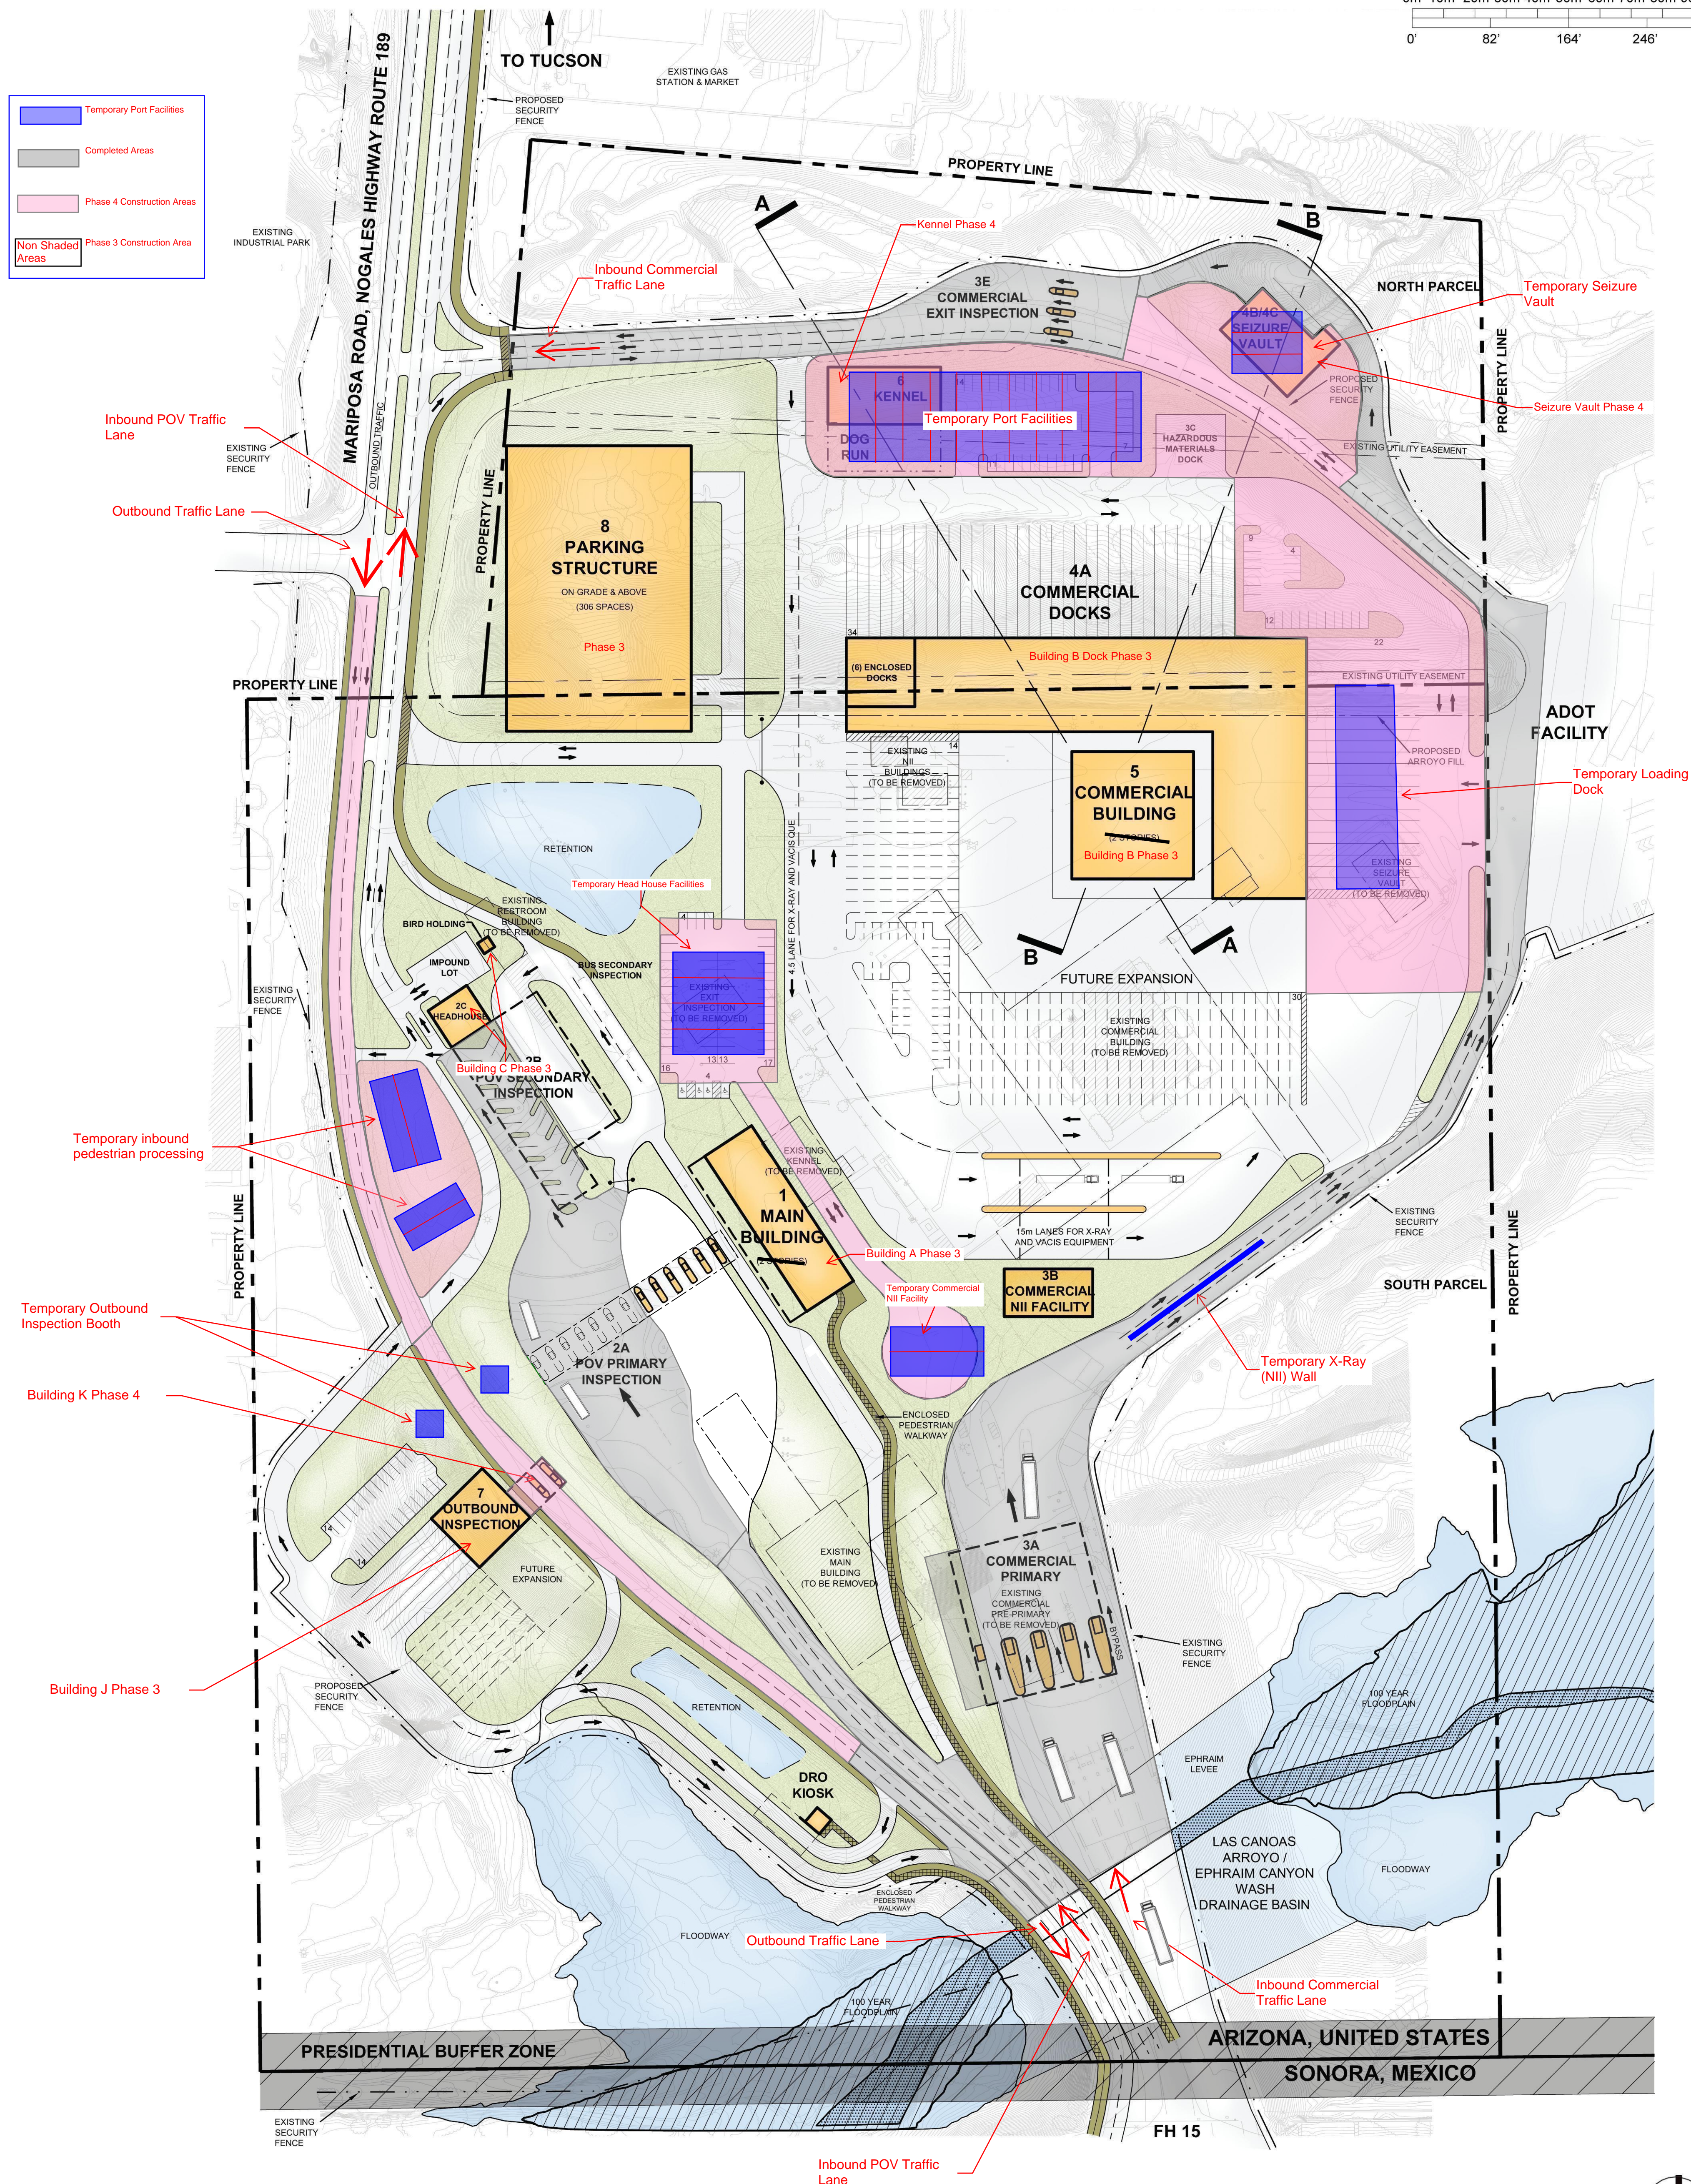

SECTION B - B

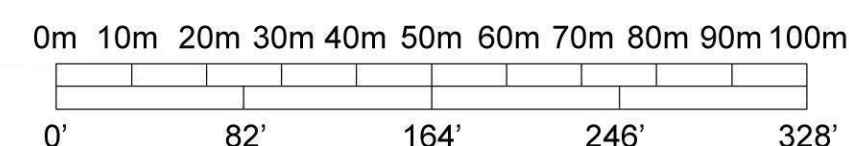

JONES STUDIO INC.  
4450 N. 12TH ST., SUITE 104  
PHOENIX, AZ. 85014  
TEL. 602.264.2941

