
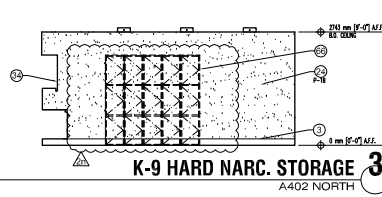
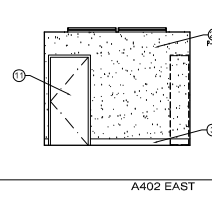
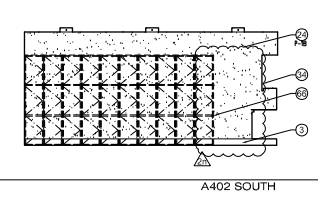
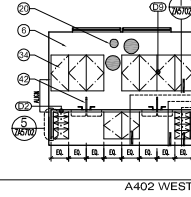
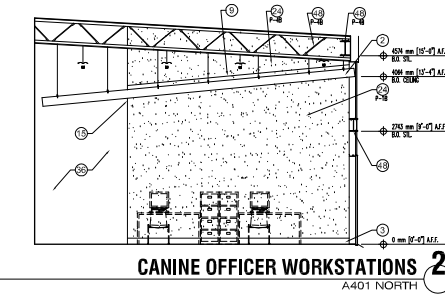
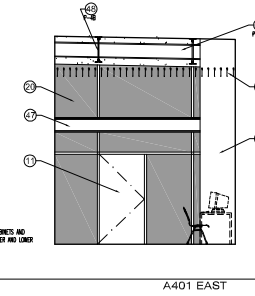
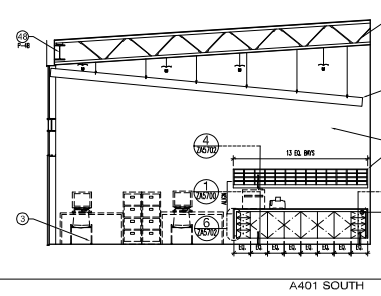
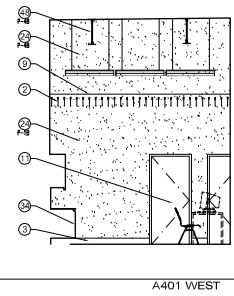


- GENERAL NOTES**
1. FURNITURE, FIXTURES AND EQUIPMENT (FFME) ARE SHOWN DASHED AND ARE NOT PART OF THE PROJECT SCOPE. CONSTRUCTION CONTRACT EXCEPT AS NOTED: FFME SHOWN AS SOLID LINES ARE PART OF CONTRACT - REF. SPECIAL EQUIP. PLANS FOR MORE DETAIL.
 2. REF. EXTERIOR ELEVATIONS AND CONC. PANEL ELEVATIONS FOR GLAZING INFORMATION IN EXTERIOR WALLS.
 3. PAINTED AREAS ABOVE BAFFLE CEILING SYSTEM IS DEFINED AS FOLLOWS: STEEL BEAM JOISTS AND BEAMS, ALL OUTDOOR AND OUTDOOR, ELEC. CONDUIT, LIGHT FIXTURES (AS DESCRIBED IN ELEC. SINGS), FLOOR DECK, PLUMBING PIPING, FIRE SPRINKLER PIPING, ALL HANGERS AND TRIPLEX SYSTEMS, COP. GR. WALLS FROM 1/2" x 1/2" REVEAL UP TO DECK. DO NOT PAINT CONCRETE WALLS, STEEL COLUMNS OR SYSTEMS THAT PRECLUDE PAINT.
 4. REFERENCE FINISH SCHEDULE & DOOR SCHEDULE IN THE PROJECT MANUAL FOR ADDITIONAL INFORMATION.
 5. FOR TYPICAL MOUNTING HEIGHTS OF BATHROOM ACCESSORIES AND FIXTURES REFERENCE SHEETS SERIES A400 PER BUILDING PACKAGE.
 6. AT A400, A200 USE SOLID SURF. COUNTER COLOR SSC-2. ALL OTHER SOLID SURF. COUNTERTOPS USE SSC-1 UNLESS INDICATED OTHERWISE IN MILLWORK DRAWINGS. REF. SPECS AND MILLWORK DRAWINGS FOR MORE DETAIL.


- GLAZING TYPES**
- 1-1/4" SINGLE PANE, CLEAR, TEMPERED
 - 1/2" SINGLE PANE, CLEAR, TEMPERED
 - 1/4" SINGLE PANE, CLEAR, TEMPERED
 - 1/4" SINGLE PANE, CLEAR, TEMPERED
 - 1/4" SINGLE PANE, TINTED, TEMPERED
 - 1/4" UNLAMINATED, CLEAR
 - 1/4" UNLAMINATED, OBTUSE
 - 1/4" UNLAMINATED, 1/4" TINTED EXT. + 1/4" CLR INT.
 - 1/4" UNLAMINATED, OBTUSE, TINTED
 - 1/4" TINTED, TINTED, 1/4" TINTED EXT. + 1/4" CLR INT.
 - 1/4" UNLAMINATED, CLEAR, BULLET RESISTANT
 - 1/4" UNLAMINATED, TINTED, BULLET RESISTANT
 - 1/4" UNLAMINATED, OBTUSE, TINTED, BULLET RESISTANT
 - 1/4" UNLAMINATED, TINTED, TINTED, BULLET RESISTANT
 - 1-1/4" UNLAMINATED, TINTED, TEMPERED
 - 1-1/4" UNLAMINATED, TINTED, TEMPERED, INSULATED

- KEY NOTES**
1. ALUM.
 2. BAFFLE CEILING SYSTEM - REF. DETAIL: 6/DAS40
 3. BASE AS SCHEDULED
 4. BOLLARD
 5. EXPOSED STRUCTURE
 6. CONCRETE WALL - EXPOSED
 7. CANTILEVER
 8. CONCRETE MASONRY UNIT WALL (CMU), REF. FINISH SCHEDULE
 9. 1/4" WIDE COP. GR. REVEAL MOUNTING, REF. 11/DAS50
 10. CORNER GUARD, S. STL
 11. DOOR AS SCHEDULED
 12. DRINKING FOUNTAIN, REF. PLUMBING, COORD. OPENINGS IN WALL
 13. ELEC. FUTURE / EQUIPMENT, REF. ELECTRICAL
 14. EMERGENCY SHOWER / EYEWASH, REF. PLUMBING
 15. EROSE OF WALL
 16. SECURITY CASE
 17. FIRE PROTECTION SYSTEM, REF. FIRE PROTECTION
 18. FURNITURE / EQUIPMENT SHOWN DASHED, N.C.
 19. HANG. REF. JACOBO SERIES SHEETS & DATE SCHEDULE
 20. GLAZING, EXTERIOR - REF. EXT. & PANEL ELEV. FOR TYPE
 21. GLAZING, INTERIOR FRAMING SYSTEM - REF. DETAIL
 22. GLAZING BARRIER WALL
 23. GARDEN / TRAILING, S. STL
 24. GYPSUM BOARD, PAINTED (COLOR # AFTER REMOVAL)
 25. HANG. OFFSEER, REF. MECHANICAL
 26. HANG. DUCT, REF. MECHANICAL
 27. INSPECTION EQUIPMENT, N.C., REF. SPECIAL EQUIP. PLANS
 28. JUNK
 29. KNEE SPACE / OPEN UNDER COUNTER
 30. LIGHT FIXTURE, REF. ELECTRICAL
 31. MECHANICAL EQUIPMENT, REF. MECHANICAL
 32. HANG. WELLS PANEL, 0 CL. FRAMING SYST. INSULATED, PAINTED - SEE AS SHOWN ON EXT. ELEV.
 33. MEAL GLAZING SYSTEM - TYPE A, "PITTSBURGH" SEMI
 34. MILLWORK, REF. FLOOR PLANS & 245700 SERIES SHEETS
 35. POLISHED STEEL WAREHOUSE, REF. SPECS
 36. OPEN TO BEYOND
 37. GLASS MIRROR, REF. SPECS
 38. PLUMBING, REF. PLUMBING
 39. PERV. PANEL, 0 RUST FINISH STL. FRAMING, REF. ROP & ELEV. DRAWINGS FOR PANEL COLOR & TYPE
 40. RAMP
 41. ROOF / WALL BEYOND SHOWN DASHED
 42. SINK, REF. PLUMBING
 45. SEE - REF. FINISH SCHEDULE
 46. STAIRS
 47. STEEL BEAM / JOIST, RUST FINISH, REF. STRUCTURAL
 48. STEEL BEAM / JOIST, PAINTED FINISH, REF. STRUCTURAL
 49. FRAME WALL TO REINFORCEMENT, REF. DETAIL: 8/DAS50
 50. STEEL COLUMN, RUST FINISH, REF. STRUCTURAL
 51. TELEVISION, CEILING HANG, N.C.
 52. WALL / CEILING / BUILDING ELEMENT AS OCCURS BEYOND SHOWN
 53. DASHED FOR REFERENCE
 54. KENNEL FENCING AND GATE SYSTEM - REF. SPECS. 13 TO 13
 55. "TRANSPARENT" "PAC" "WALL"
 56. REDESTRAN BARRIER SYSTEM, FLOOR MOUNTED
 57. SOLID SURFACE WALL FINISH, REF. SCHEDULE
 58. TOILET PARTITIONS - CEILING HANG, REF. DETAIL: 11/DAS40
 59. STAINLESS STEEL WALL PANEL, REF. SPECS
 60. DETENTION BENCH
 61. DETENTION PRIVITY PARTITION
 62. DETENTION / SEARCH TABLE
 63. LABORATORY OBSERVATION
 64. MATT. GATED CEILING PER SPEC - 1/4" CLR SEALED COP. WAX
 65. M-1: HOOK, REF. SPECS
 66. LOCKERS - REF. SPECIAL EQUIP. PLANS / SCHEDULE
 67. 6" COP. CONC. BASE - HOLD 2" SHY OF LOCKER FRONT EDGE STRIP - OR RETURN DOCUMENTS WHEN "NO LOCKER" NEEDED

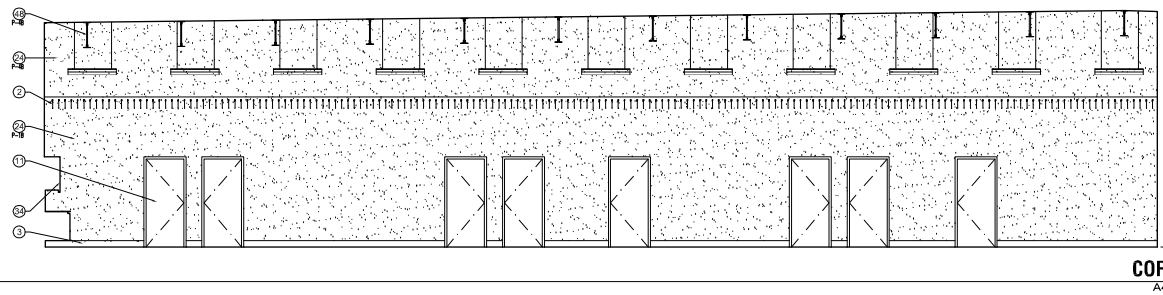


INTERIOR ELEVATIONS
1/4" = 1'-0"


A A4511

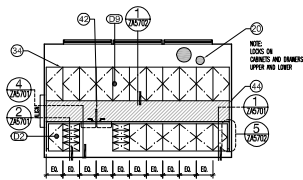


A403 WEST

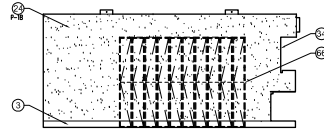


A403 SOUTH

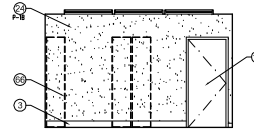


A403 EAST

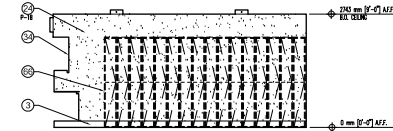


SOFT NARCOTICS STORAGE 1
A403 NORTH

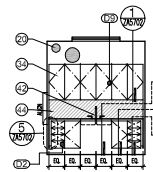


A404 WEST

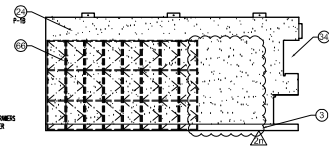


A404 SOUTH

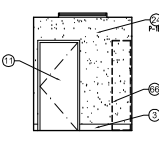


A404 EAST

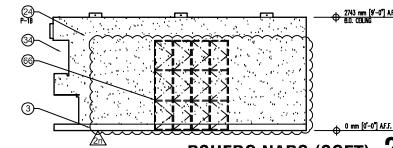


PSUEDO NARC (SOFT) 2
A404 NORTH

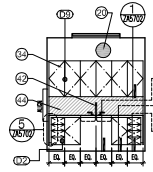


A405 WEST

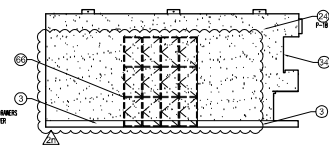


A405 SOUTH

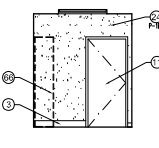


A405 EAST

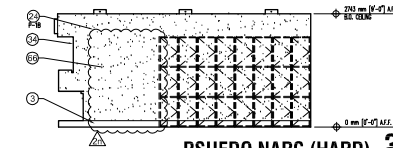


PSUEDO NARC (HARD) 3
A405 NORTH

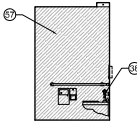


A407 WEST

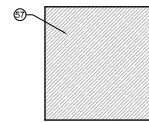

A407 SOUTH

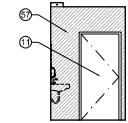

A407 EAST

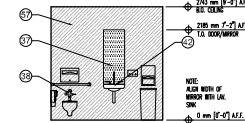

RESTROOM 4
A407 NORTH

INTERIOR ELEVATIONS

1/4" = 1'-0"

GENERAL NOTES

1. FURNITURE, FIXTURES AND EQUIPMENT (FFFE) ARE SHOWN DASHED AND ARE NOT PART OF THE PROJECT SCOPE. CONSTRUCTION COORDINATE EXCEPT AS NOTED. FIRE SHOWN AS SOLID LINES ARE PART OF CONTRACT - REF. SPECIAL EQUIP. PLANS FOR MORE DETAIL.
2. REF. EXTERIOR ELEVATIONS AND CONC. PANEL ELEVATIONS FOR GLAZING INFORMATION AT EXTERIOR WALLS.
3. PAINTER AREAS ABOVE Baffle Ceiling System IS DEFINED AS FOLLOWING: STEEL SHIP JOISTS AND BEAMS, ALL DUCTWORK AND DIFFUSERS, ELEC. CONDUIT, LIGHT FIXTURES (AS DESCRIBED IN ELEC. DWGS.), HOSE DROPS, PLUMBING FINISHES, FIRE SPROWLER PANELS, ALL UNIFORMS AND TRIPLET SYSTEMS, OUT. SOL. WALLS FROM 1/2" TO 1 1/2" REVEAL UP TO DECK. DO NOT PAINT CONCRETE WALLS, STEEL COLUMNS OR SYSTEMS THAT PRELUDE PAINT.
4. REFERENCE FINISH SCHEDULE & DOOR SCHEDULE IN THE PROJECT MANUAL FOR ADDITIONAL INFORMATION.
5. FOR TYPICAL MOUNTING HEIGHTS OF BATHROOM ACCESSORIES AND FIXTURES REFERENCE SHEETS SERIES A4010 PER BUILDING PACKAGE.
6. AT A404, A405 USE SOLID SLURF, COUNTER COLOR SSC-2. ALL OTHER SOLID SLURF, COUNTERS USE SSC-1 UNLESS INDICATED OTHERWISE IN MILLWORK DRAWINGS. REF. SPECS AND MILLWORK DRAWINGS FOR MORE DETAIL.

GLAZING TYPES

- (A) 1/4" SINGLE PANE, CLEAR, TEMPERED
- (B) 3/8" SINGLE PANE, CLEAR, TEMPERED
- (C) 1/2" SINGLE PANE, CLEAR, TEMPERED
- (D) 1/4" SINGLE PANE, CLEAR, TEMPERED
- (E) 1/4" SINGLE PANE, TINTED, TEMPERED
- (F) 1/4" LAMINATED, CLEAR
- (G) 1/4" LAMINATED, OBSCURE
- (H) 1/2" LAMINATED (1/4" TINTED EXT. + 1/4" CLR INT.)
- (I) 1/2" LAMINATED, OBSCURE, TINTED
- (J) 1/2" LAMINATED, TINTED, 1/4" TINTED EXT. + 1/4" CLR INT.
- (K) 1/4" LAMINATED, CLEAR, BULLET RESISTANT
- (L) 1/4" LAMINATED, TINTED, BULLET RESISTANT
- (M) 1/4" LAMINATED, OBSCURE, BULLET RESISTANT
- (N) 1/4" LAMINATED, TINTED, BULLET RESISTANT
- (O) 1/4" LAMINATED, TINTED, TEMPERED
- (P) 1/4" LAMINATED, TINTED, TEMPERED, INSULATED

KEY NOTES





- (1) ALUM.
- (2) Baffle Ceiling System - REF. DETAIL: 6/24540
- (3) BASE AS SCHEDULED
- (4) ROLLING
- (5) EXPOSED STRUCTURE
- (6) CONCRETE WALL - EXPOSED
- (7) CANTILEVER
- (8) CONCRETE MASONRY UNIT WALL (CMU), REF. FINISH SCHEDULE
- (9) 1/4" WIDE GYP. BD. REVEAL MOUNTING, REF. 11/24540
- (10) CORNER CHAIR'S SEAT
- (11) DOOR AS SCHEDULED
- (12) DRINKING FOUNTAIN, REF. PLUMBING, COORD. OPENINGS IN WALL
- (13) W/ EXIF MFR WHERE OCCUR
- (14) ELECTRICAL, FIXTURE/ EQUIPMENT, REF. ELECTRICAL
- (15) EMERGENCY SHOWER/ EYEWASH, REF. PLUMBING
- (16) EDGE OF WALL
- (17) SECURITY CASE
- (18) FIRE PROTECTION SYSTEM, REF. FIRE PROTECTION
- (19) FURNITURE/ EQUIPMENT SHOWN DASHED, N.C.
- (20) GATE, REF. JACOBY SERIES SHEETS & GATE SCHEDULE
- (21) GLAZING, EXTERIOR - REF. EXT. & PANEL ELEV. FOR TYPE
- (22) GLAZING, INTERIOR FRAMING SYSTEM - REF. DETAIL
- (23) GLAZING BARRIER WALL
- (24) GROUNDWALL/ FRAMING, ELEV.
- (25) GYPSUM BOARD, PAINTED (COLOR # AFTER KEYNOTE)
- (26) HANG OFFSHOOT, REF. MECHANICAL
- (27) HANG DUCT, REF. MECHANICAL
- (28) INSPECTION EQUIPMENT, N.C., REF. SPECIAL EQUIP. PLANS
- (29) JOINT
- (30) KNEE SPACE/ OPEN UNDER COUNTER
- (31) LIGHT FIXTURE, REF. ELECTRICAL
- (32) MECHANICAL EQUIPMENT, REF. MECHANICAL
- (33) ALUM. METAL PANEL IN GL. FRAMING SYST., INSULATED, PAINTED - BR. AS SHOWN ON EXT. ELEV.
- (34) METAL GLAZING SYSTEM - TYPE D, "PITTSBURGH" SEAM
- (35) MILLWORK, REF. FLOOR PLANS & 24570 SERIES SHEETS
- (36) POLISHED STEEL MIRROR, REF. SPECS
- (37) OPEN TO DECK
- (38) GLASS MIRROR, REF. SPECS
- (39) PLUMBING, REF. PLUMBING
- (40) PERF. PANEL w/ RUST FINISH STL. FRAMING, REF. RCP & ELEV. DRAWINGS FOR PANEL COLOR & TYPE
- (41) RAMP
- (42) ROOF/ WALL BEYOND SHOWN DASHED
- (43) SINK, REF. PLUMBING
- (44) SKYLIGHT, REF. RCP & ROOF PLAN FOR ADDITIONAL INFO
- (45) SMOKE PULL
- (46) TILE - REF. FINISH SCHEDULE
- (47) STAIRS
- (48) STEEL BEAM/ JOIST, RUST FINISH, REF. STRUCTURAL
- (49) STEEL BEAM/ JOIST, PAINTED FINISH, REF. STRUCTURAL
- (50) FRAME WALL IS REINFORCED, REF. DETAIL: 6/24540
- (51) STEEL COLUMN, RUST FINISH, REF. STRUCTURAL
- (52) TELEVISION, CEILING HUNG, N.C.
- (53) WALL/ CEILING BUILDING ELEMENT AS OCCURS BEYOND SHOWN
- (54) DASHED FOR REFERENCES
- (55) METAL FRAMING AND GATE SYSTEM - REF. SPECS. 13.10.13
- (56) TRANSPARENT "PRESS" TEST
- (57) PEDESTAL BARRIER SYSTEM, FLOOR MOUNTED
- (58) SOLID SURFACE WALL FINISH, REF. SCHEDULE
- (59) TOILET PARTITIONS - CEILING HUNG, REF. DETAIL: 11/24540
- (60) STAINLESS STEEL WALL PANEL, REF. SPECS
- (61) DETENTION BENCH
- (62) DETENTION PRIVITY PARTITION
- (63) LABORATORY CHECKBOOK
- (64) BUTT JOINTED GLAZING PER SPEC. - 1/4" CLR SEALED GAP MAX
- (65) HW-1: HOOK, REF. SPECS
- (66) LOCKERS - REF. SPECIAL EQUIP. PLANS / SCHEDULE

A A4512

MILLWORK DIMENSION TYPES ARE NOTED IN INTERIOR ELEVATIONS. DEPTH IS FROM FRONT EDGE OF COUNTER TO FINISHED WALL SURFACE. HEIGHT IS FROM TOP OF COUNTER TO FINISH FLOOR. TOE KICK SPACE IS CLEAR 6" IN ALL CONDITIONS.

TYPE	DEPTH	HEIGHT	NOTE
D1	24"	34"	
D2	30"	34"	
D3	24"	30"	
D4	30"	30"	
D5	24"	42"	
D6	30"	42"	
D7	24"	28"	
D8	40"	34"	
D9	14"		UPPER WALL CASE DIM.
D10	18"		UPPER WALL CASE DIM.
D11	34"	34"	

MILLWORK DIMENSION TYPES

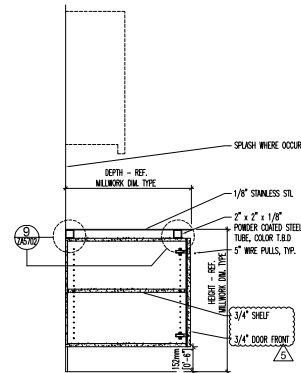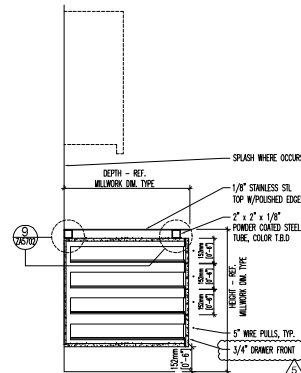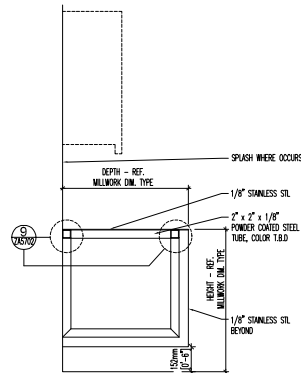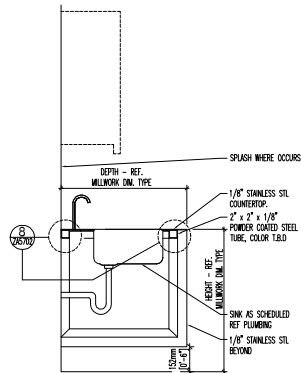





TYP SINK, OPEN KNEE SPACE 4
1" = 1'-0"

TYP COUNT OPEN KNEE SPACE 3
1" = 1'-0"

TYP COUNT, DRAWER STACK 2
1" = 1'-0"

TYP COUNT, FULL CABINET 1
1" = 1'-0"

- NOTES:
- * FIRE AND SMOKE SEAL ALL WALL PENETRATIONS AT FIRE/SMOKE RATED WALLS REF. SPECS. AND FLOOR PLANS.
 - WATER ALL TUBE STEEL CONNECTIONS WHERE EXPOSED.
 - CABINETS AND DRAWERS LOCKABLE WHERE NOTED IN INTERIOR ELEVATIONS.
 - REF. SPECS FOR CONSTRUCTION CASE EXPOSED EDGES MAX. RADII: 1/16".
 - LOCATIONS OF 3" x 6" GROMMET CABLE CHASE (T8)
 - REF. PLUMBING DRAWINGS/SPECS - FRAME T.S. AROUND SINK LOCATIONS AND ACCOMMODATE COUNTERTOP MOUNTED DISPENSERS.

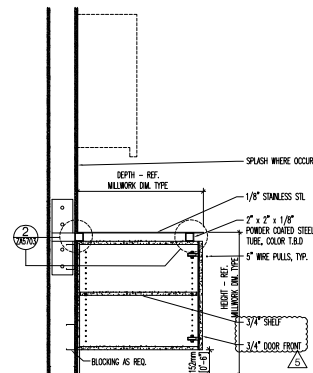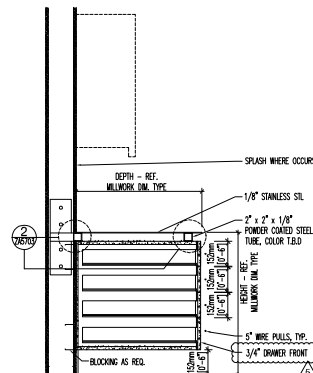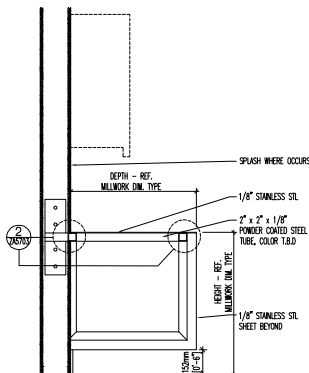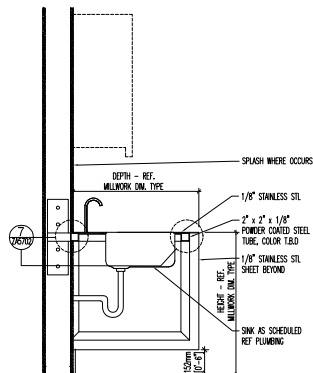



TYP SINK, OPEN KNEE @ STUD 8
1" = 1'-0"

TYP COUNT OPEN KNEE @ STUD 7
1" = 1'-0"









TYP DRAWER STACK @ STUD 6
1" = 1'-0"

COUNT, FULL CABINET @ STUD 5
1" = 1'-0"

Z A5701

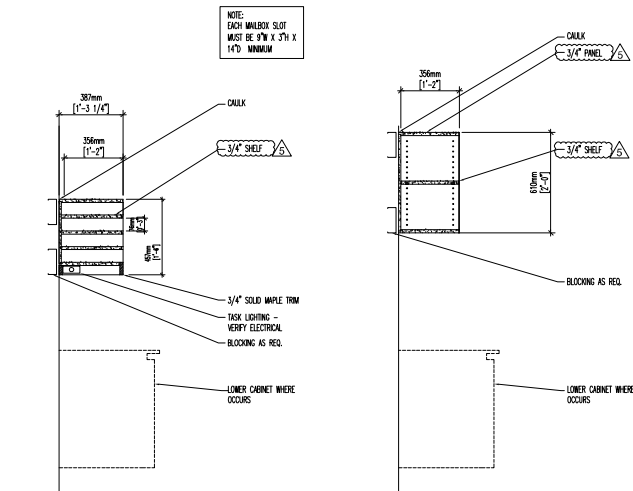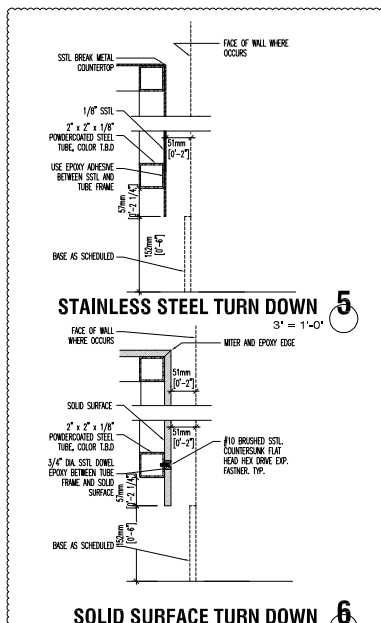

TYP UPPER SHELF, SMALL
1" = 1'-0"

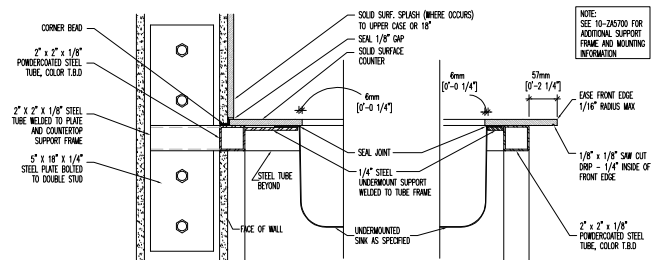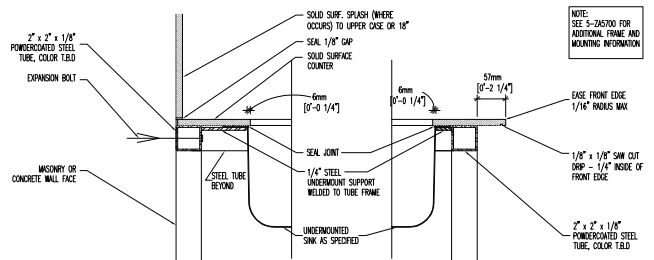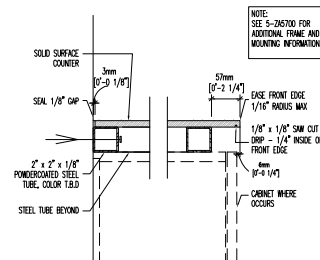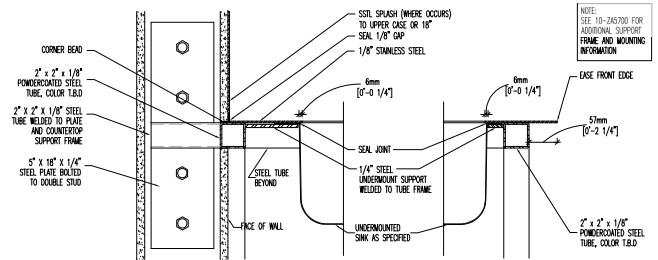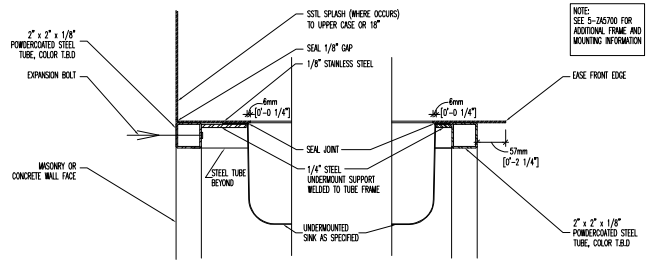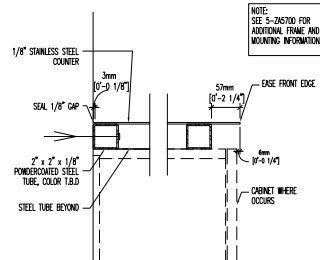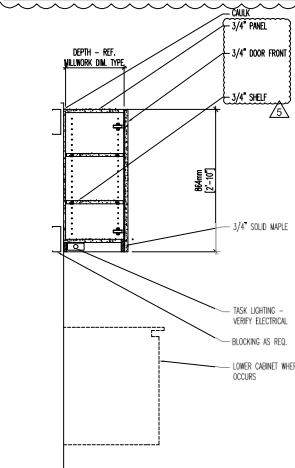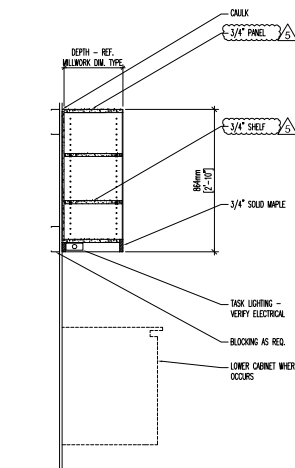


STL COUNTER, SINK, ON STUD WALL, BRACKET DETAIL
3" = 1'-0"

TYP SOLID SURF COUNTER
3" = 1'-0"

TYP SOLID SURF COUNTER, SINK
3" = 1'-0"

SOLID SURF COUNTER, SINK ON STUD WALL, BRACKET DETAIL
3" = 1'-0"


- NOTES:
- * FIRE AND SMOKE SEAL ALL WALL PENETRATIONS AT FIRE/SMOKE RATED WALLS, REF. SPECS. AND FLOOR PLANS.
 - WITH ALL TUBE STEEL CONNECTIONS WHERE EXPOSED.
 - CABINETS AND COUNTERS LOCATIONS WHERE NOTED IN INTERIOR ELEVATIONS.
 - REF. SPECS FOR CONSTRUCTION, EASE EXPOSED EDGES MAX. RADIUS 1/8" (3mm).
 - LOCATIONS OF 3" Ø GROMMET CABLE CHASE, REF.
 - REF. FLOORING DRAWINGS/SPECS - FRAME T.S. AROUND SINK LOCATIONS AND ACCOMMODATE COUNTERTOP MOUNTED DISPENSERS.

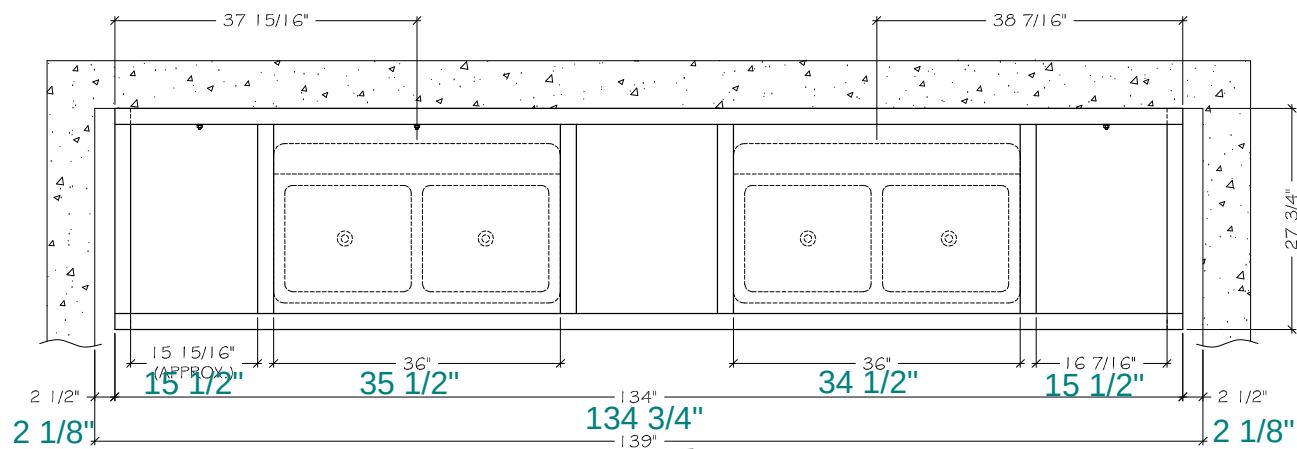


27 3/4"

PLAN VIEW

FIELD DIMENSION

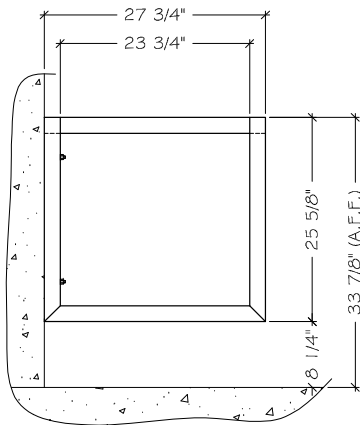

LEFT SIDE VIEW

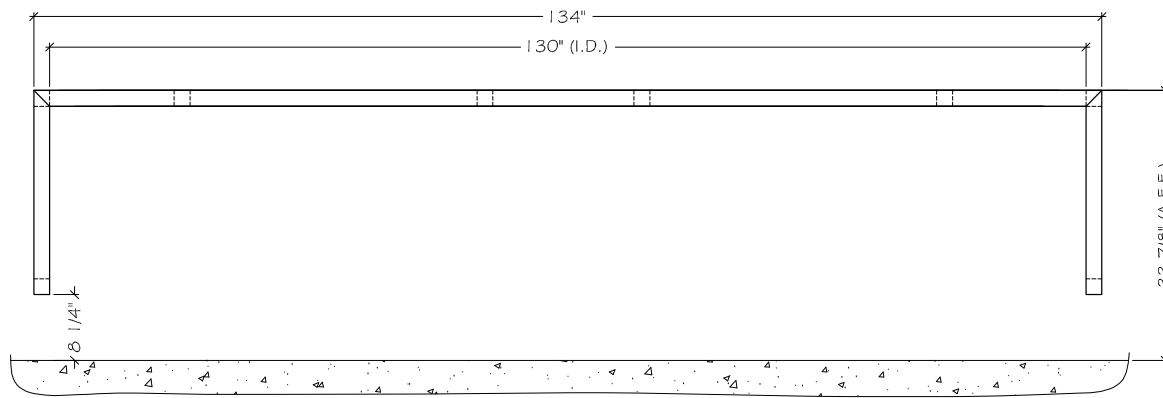

FRONT VIEW


REVISED

1 EA. - K9 HARD NARCOTICS STORAGE (A402 WEST)
CASEWORK FRAMING LAYOUT - PER ASI-007.2 & RFI-415, 638


APPROVED BY: _____ DATE: _____

CASEWORK TYPE:	D2
WALL TYPE:	CMU
FINISHED DEPTH:	27 3/4"
FINISHED HEIGHT:	33 7/8"
COUNTER MATERIAL:	1/8" STAINLESS STEEL
APPLICABLE DETAILS:	A/A1201-A/A1301-3/A4511-12/A5701

DRAWN BY: DZB	DATE: 8/08/2013
CHECKED BY: DMP	DATE: 8/08/2013
PROJECT:	MARIPOSA L.P.O.E.
FINISH:	POWDER-COATED "SABLE-BLACK"
REF: SEE INSET	PG. #: 1 OF 1

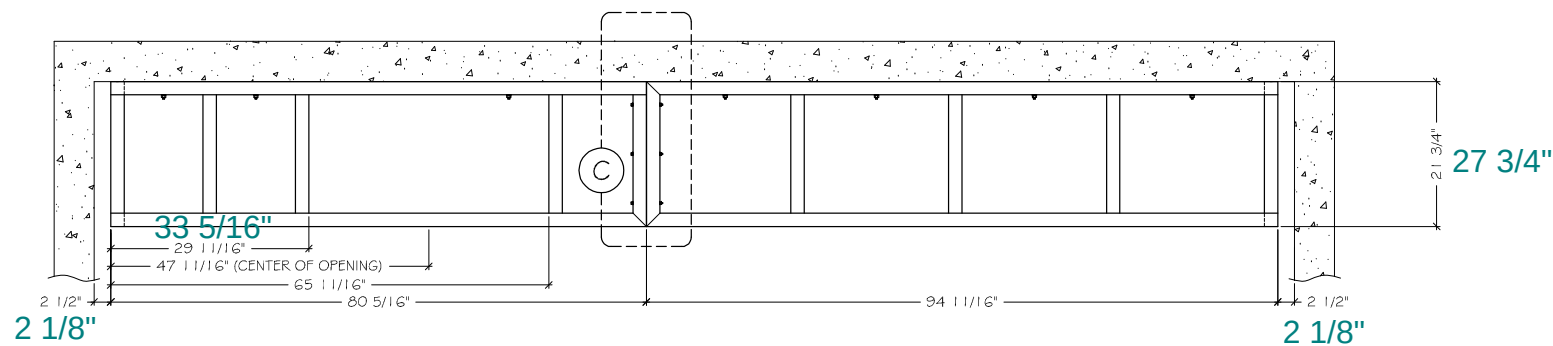

PLAN VIEW

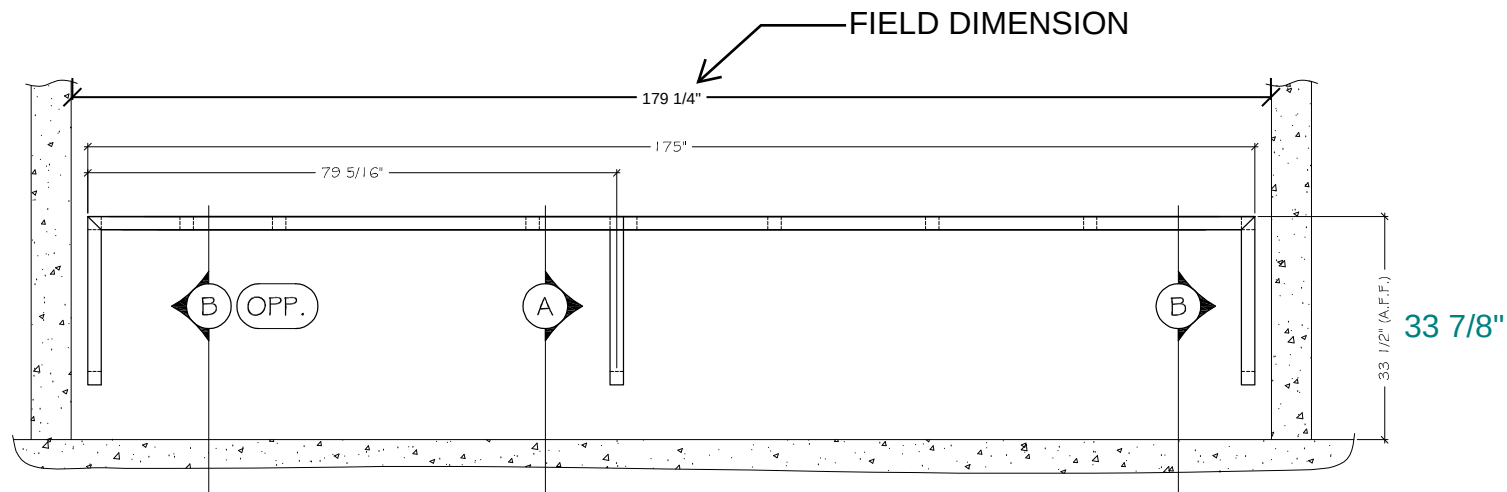

FRONT VIEW

REVISED
1 EA. - SOFT NARCOTICS STORAGE (A403 WEST)
CASEWORK FRAMING LAYOUT - PER ASI-007.2 & RFI-415, 638

APPROVED BY: _____ DATE: _____

CASEWORK TYPE:	D2
WALL TYPE:	CMU
FINISHED DEPTH:	27 3/4"
FINISHED HEIGHT:	33 7/8"
COUNTER MATERIAL:	1/8" STAINLESS STEEL
APPLICABLE DETAILS:	AA1201-AA1301-1AA4512-1Z/A5701


DRAWN BY: DZB	DATE: 8/08/2013
CHECKED BY: DMP	DATE: 8/08/2013

PROJECT: MARIPOSA L.P.O.E.

FINISH: POWDER-COATED
"SABLE-BLACK"


REF: SEE INSET

PG. #: 1 OF 6

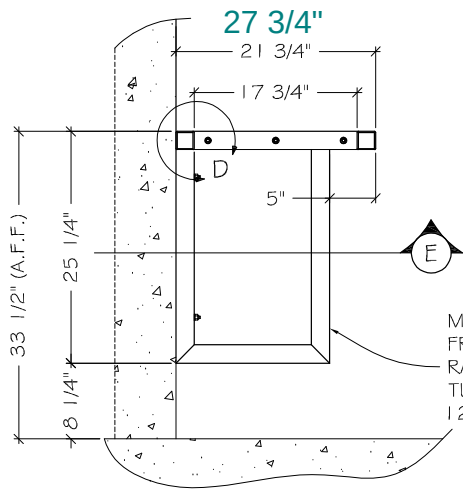


MIDDLE SUPPORT RECESSED 3" FROM FRONT FACE, PER DISCUSSION WITH RAY COLLIER. CASEWORK TO HIDE TUBE. THIS IS TYPICAL FOR FRAMES 12' AND LONGER.


VIEW - "A"

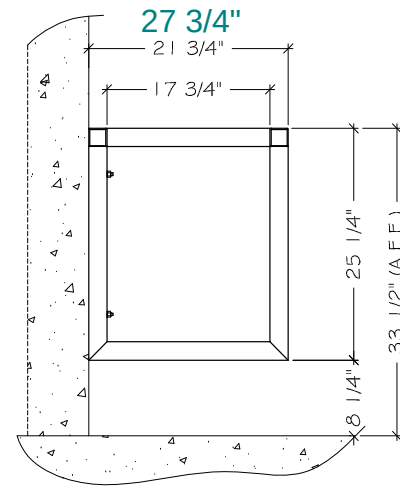


VIEW - "B"

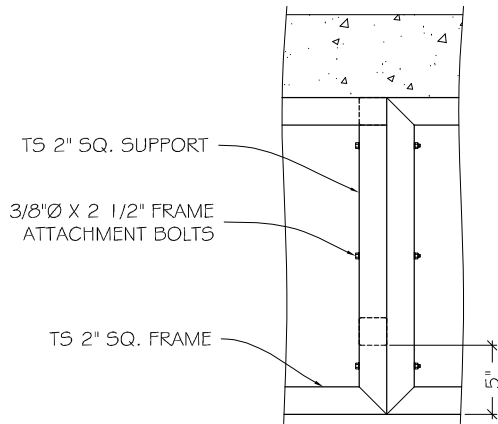

VIEW - "C"

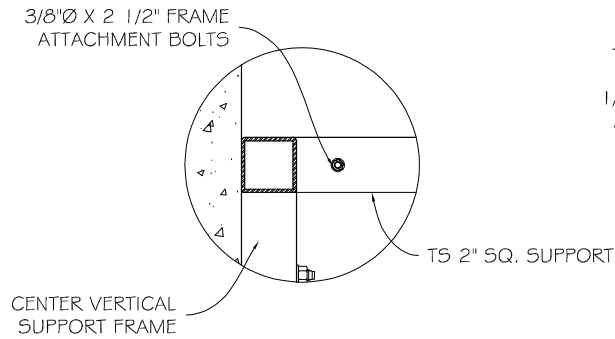

VIEW - "D"

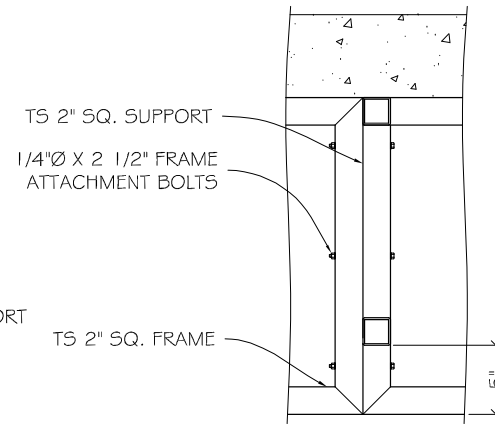

VIEW - "E"

CASEWORK TYPE:	D2
WALL TYPE:	CMU
FINISHED DEPTH:	27 3/4"
FINISHED HEIGHT:	33 7/8"
COUNTER MATERIAL:	1/8" STAINLESS STEEL
APPLICABLE DETAILS:	A/A 1201-AA 1301-1A/A4512-12/A5701


DRAWN BY: DZB	DATE: 8/08/2013
CHECKED BY: DMP	DATE: 8/08/2013

PROJECT:	MARIPOSA L.P.O.E.
FINISH:	POWDER-COATED "SABLE-BLACK"


APPROVED BY: _____ DATE: _____

REF:	PG. #: 2 OF 6
------	---------------


CASEWORK TYPE:	D2
WALL TYPE:	CMU
FINISHED DEPTH:	27 3/4"
FINISHED HEIGHT:	33 7/8"
COUNTER MATERIAL:	1/8" STAINLESS STEEL
APPLICABLE DETAILS:	A/A1 201-A/A1 301- 2/A/A451 2-1 Z/A5701

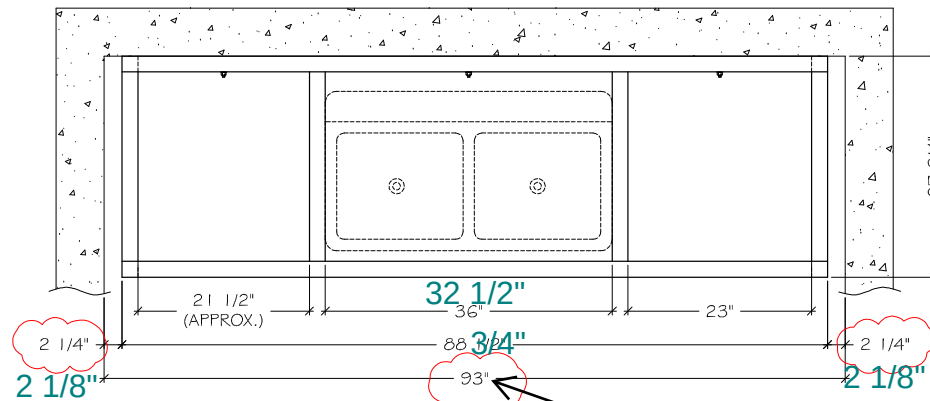

PLAN VIEW — FIELD DIMENSION

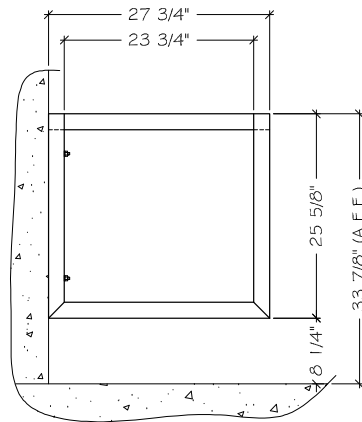

LEFT SIDE VIEW

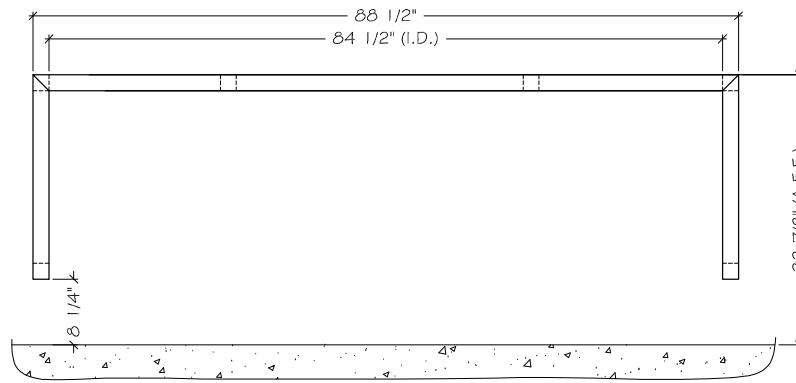


FRONT VIEW

REVISED
1 EA. - PSUEDO NARC (A404 WEST)
CASEWORK FRAMING LAYOUT - PER ASI-007.2 & RFI-415, 638

APPROVED BY: _____ DATE: _____


DRAWN BY: DZB	DATE: 8/08/2013
CHECKED BY: DMP	DATE: 8/08/2013
PROJECT: MARIPOSA L.P.O.E.	
FINISH: POWDER-COATED "SABLE-BLACK"	
REF: SEE INSET	PG. #: 1 OF 1

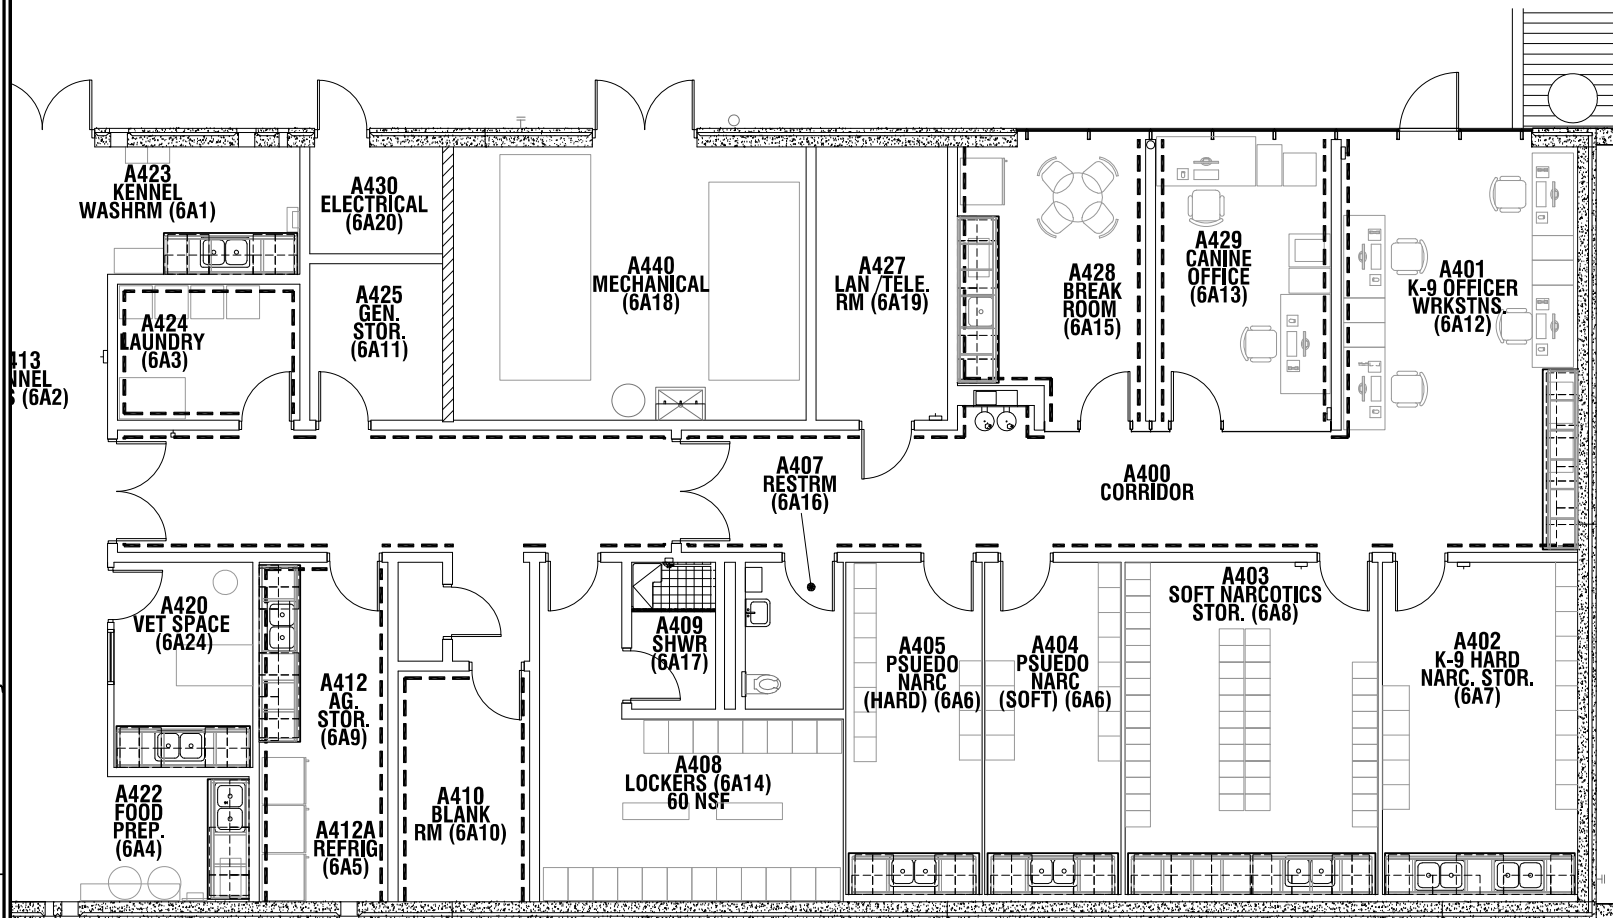

8P ENLARGED FLOOR PLAN - KENNEL BASE PLAN
PLAN VIEW

SCALE: 3/16" = 12"
ARCH. REF.: 1 / A_AI201


----- = BASE P/53 ~ 750 LF

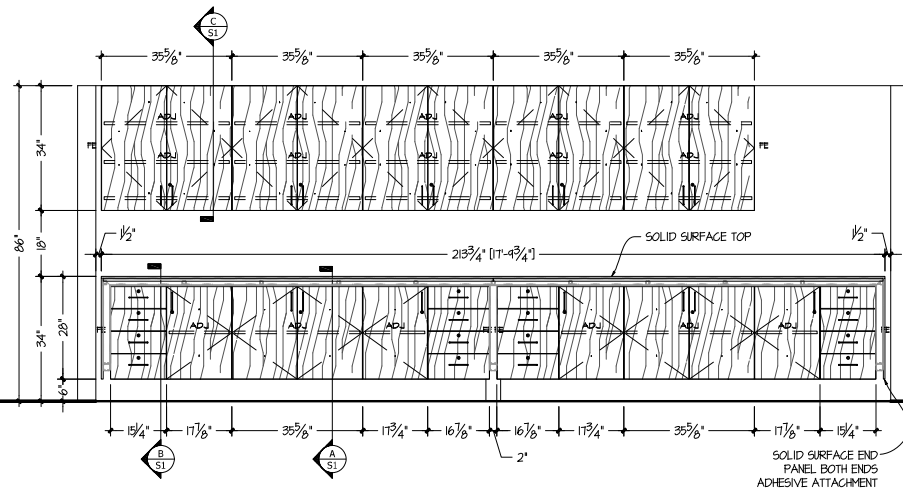

5 A317A PRINT/FAX COPY

INTERIOR COLOR: MD-1
COUNTERTOP COLOR: SS-2
CABINET COLOR: MD-1

SCALE: 1/2" = 12"
ARCH. REF.: 2 / A-A4510

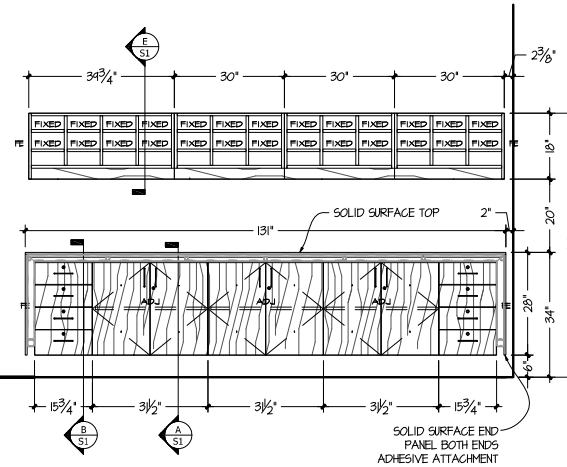


7 A401 CANINE OFFICER

INTERIOR COLOR: MD-1
COUNTERTOP COLOR: SS-2
CABINET COLOR: MD-1

SCALE: 1/2" = 12"
ARCH. REF.: 2 / A-A4511


NOTE: REVIEW METAL FRAME AT THIS LOCATION FOR INTERFERENCE AT SINK

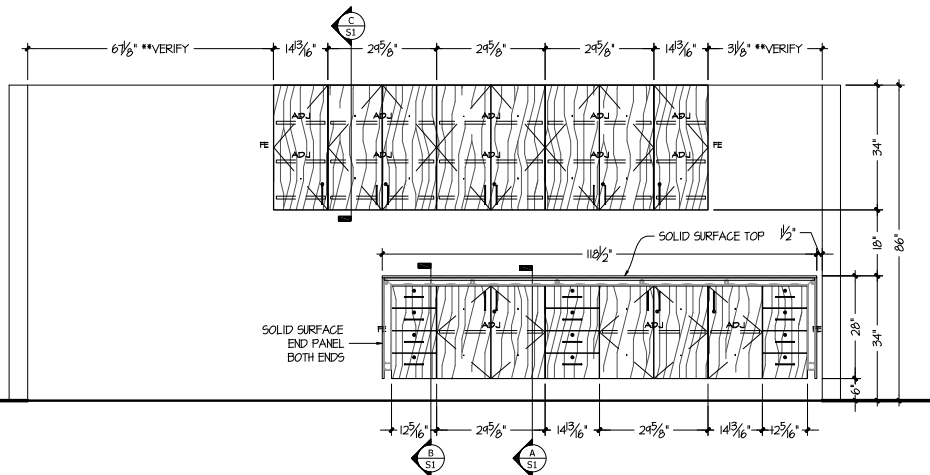

6 A300A PRINT/FAX COPY

INTERIOR COLOR: MD-1
COUNTERTOP COLOR: SS-2
CABINET COLOR: MD-1

SCALE: 1/2" = 12"
ARCH. REF.: 3 / A-A4510

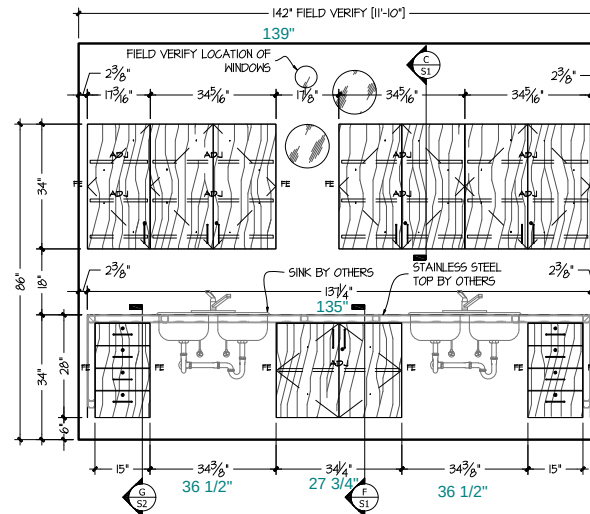


8 A402 K-9 HARD NARC.

INTERIOR COLOR: MD-1
COUNTERTOP COLOR: SS-2
CABINET COLOR: MD-1

SCALE: 1/2" = 12"
ARCH. REF.: 3 / A-A4511


NOTE: REVIEW METAL FRAME AT THIS LOCATION FOR INTERFERENCE AT SINK

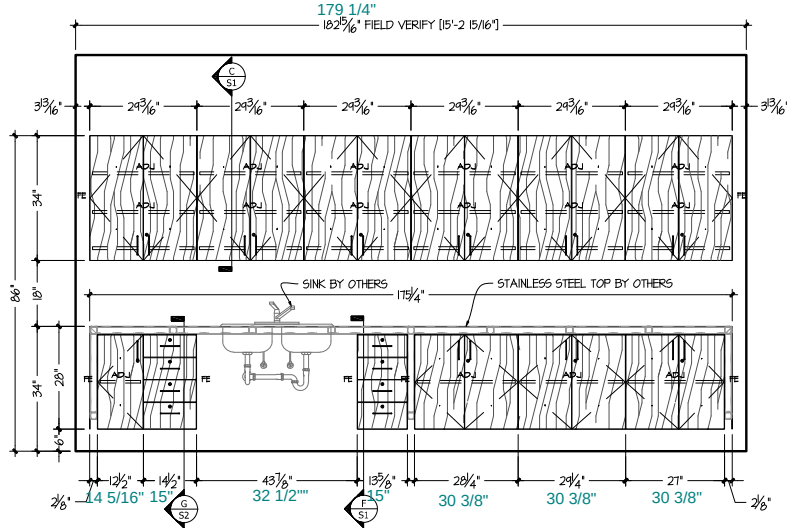

9 A403 SOFT NARC.

INTERIOR COLOR: WD-1
COUNTERTOP COLOR: SS-2
CABINET COLOR: WD-1

SCALE: 1/2" = 12"
ARCH. REF.: 1 / A_A4912

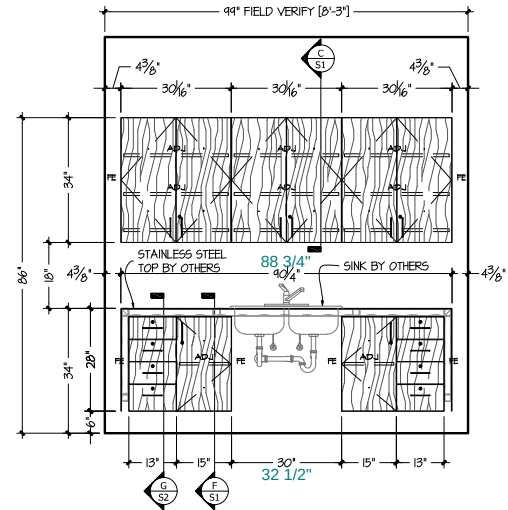


10 A404 PSEUDO NARC. SOFT

INTERIOR COLOR: WD-1
COUNTERTOP COLOR: SS-2
CABINET COLOR: WD-1

SCALE: 1/2" = 12"
ARCH. REF.: 2 / A_A4912


NOTE: REVIEW METAL FRAME AT THIS LOCATION FOR INTERFERENCE AT SINK

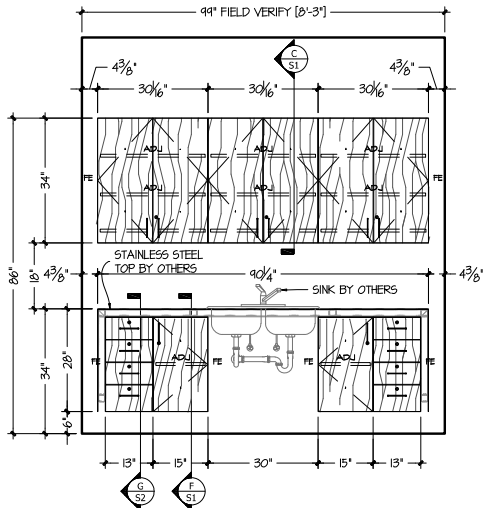

11 A405 PSEUDO NARC. HARD

INTERIOR COLOR: WD-1
COUNTERTOP COLOR: SS-2
CABINET COLOR: WD-1

SCALE: 1/2" = 12"
ARCH. REF.: 3 / A_A4912

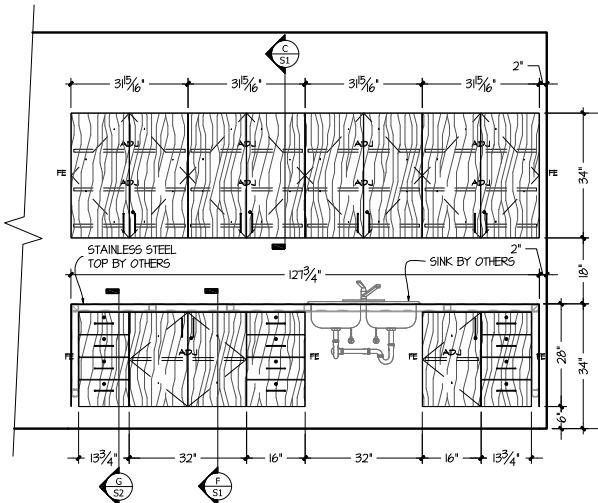


12 A412 AG STORAGE

INTERIOR COLOR: WD-1
COUNTERTOP COLOR: SS-2
CABINET COLOR: WD-1

SCALE: 1/2" = 12"
ARCH. REF.: 3 / A_A4913


NOTE: REVIEW METAL FRAME AT THIS LOCATION FOR INTERFERENCE AT SINK

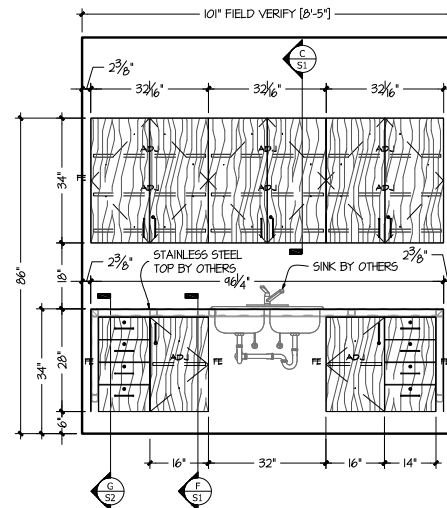

13 A420 VET SPACE


INTERIOR COLOR: WD-1
COUNTERTOP COLOR: SS-2
CABINET COLOR: WD-1

SCALE: 1/2" = 12"
ARCH. REF.: 2 / A_A4914

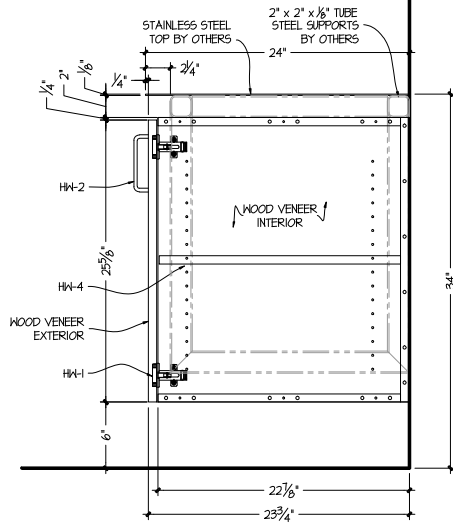


A MILLWORK
SECTION

SCALE: 1 1/2" = 12"

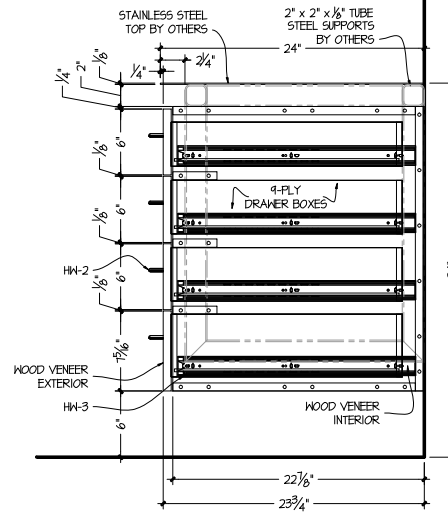


B MILLWORK
SECTION

SCALE: 1 1/2" = 12"

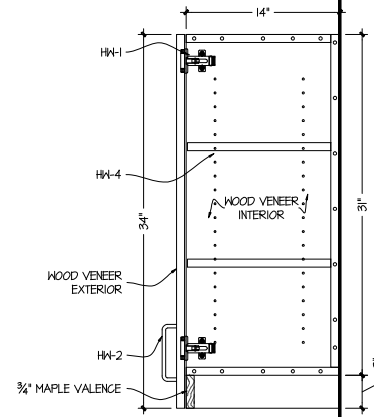


C MILLWORK
SECTION

SCALE: 1 1/2" = 12"

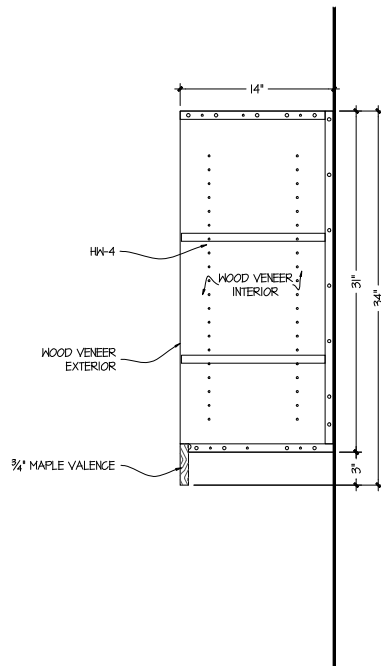


D MILLWORK
SECTION

SCALE: 1 1/2" = 12"

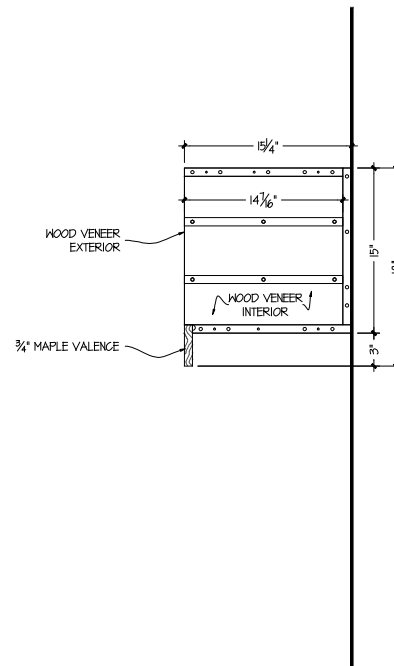


E MILLWORK
SECTION

SCALE: 1 1/2" = 12"

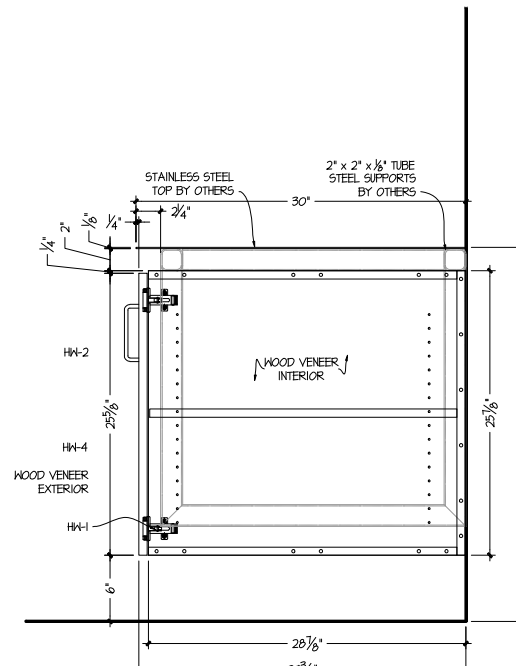


F MILLWORK
SECTION


SCALE: 1 1/2" = 12"

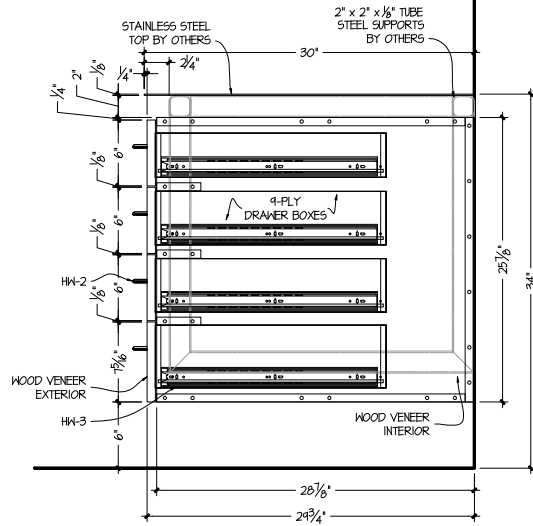


G MILLWORK
SECTION SCALE: 1 1/2" = 12"

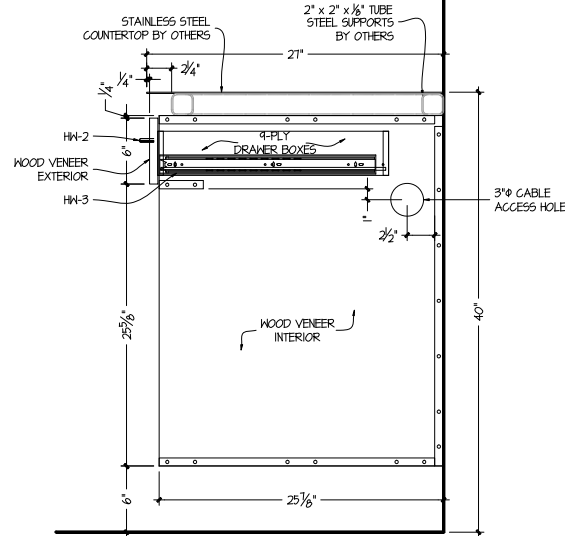


H MILLWORK
SECTION SCALE: 1 1/2" = 12"

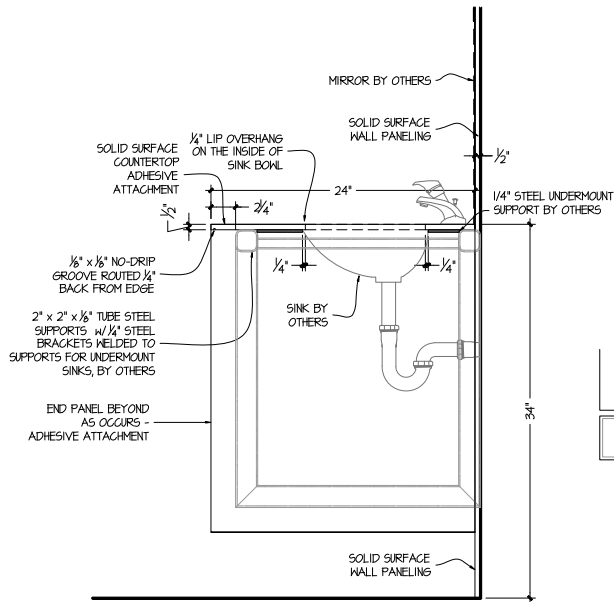


I MILLWORK
SECTION SCALE: 1 1/2" = 12"

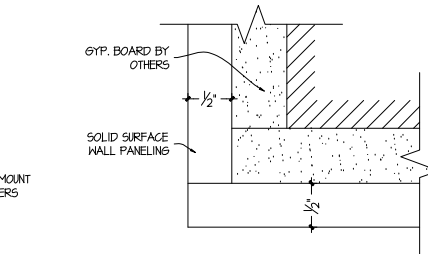


J WALL PANELING DETAIL
SECTION FULL SCALE

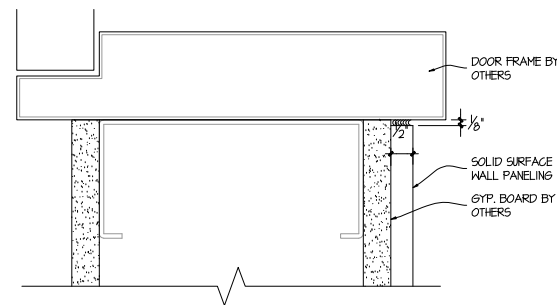


K WALL PANELING DETAIL
SECTION FULL SCALE

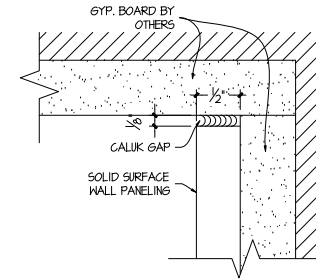

L WALL PANELING DETAIL
SECTION FULL SCALE

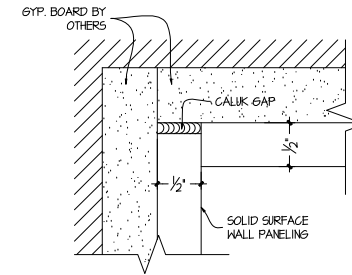

M WALL PANELING DETAIL
SECTION FULL SCALE

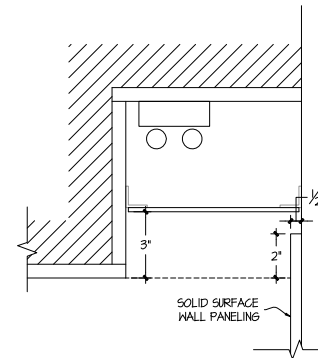

N WALL PNLING LIGHT COVE DTL
SECTION ARCH. REF.: 12 / Z_A5550

11 GA S.ST T304 #4
TOP CONSTRUCTION
14 GA S.ST T304 #4 SINK TUBS
VERIFY ALL DIMENSIONS

135.000"

30.000"

36"
33.750"
32"
29.750"

17.688"
20"

3-1/2" DIA. DIE STAMP
OPENING. WASTE BY
PLUMBING CONTRACTOR.
TYP. 4 PLACES

16.000"
TYP.

17.688"
20"

13.500"
TYP.

9.000"
TYP.

2.000"

8.000"
TYP.

29.750"
32"
33.750"
36"

1.125" TYP.

28.000"

2.250"

6.000" REF.

8.000"

R.750"

2" POWDER COATED
STEEL FRAME & CABINET
BY OTHERS

1.000" GAP

ROOM A402 WEST
K-9 HARD NARC STORAGE

NOTES:

1. Hensel Phelps to coordinate dimensions in the field – width of counters will vary. See detail 5/ZA5702 (typ).
2. Hensel Phelps to coordinate steel supports, millwork and plumbing fixtures (typ).
3. Tops of upper cabinets to align with tops of doors at 7'-2" AFF (typ).
4. Align verticals on upper and lower cabinets when shown in interior elevations (typ).
5. Stainless steel finish #4 replaces #6 (typ).
6. Coordinate RECESSED undermount light fixtures (typ).

2.250"



34.000"


SILICONE TO WALL

NOTES:

1. Hensel Phelps to coordinate dimensions in the field - width of counters will vary. See detail 5/ZA5702 (typ).
2. Hensel Phelps to coordinate steel supports, millwork and plumbing fixtures (typ).
3. Tops of upper cabinets to align with tops of doors at 7'-2" AFF (typ).
4. Align verticals on upper and lower cabinets when shown in interior elevations (typ).
5. Stainless steel finish #4 replaces #6 (typ).
6. Coordinate RECESSED undermount light fixtures (typ).

11 GA S.ST T304 #4
TOP CONSTRUCTION
14 GA S.ST T304 #4 SINK TUBS
VERIFY ALL DIMENSIONS

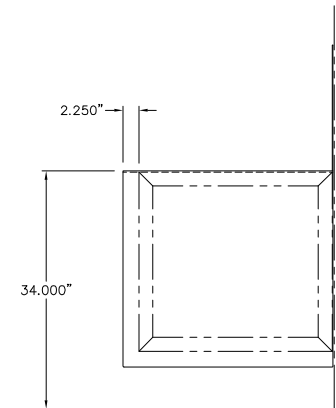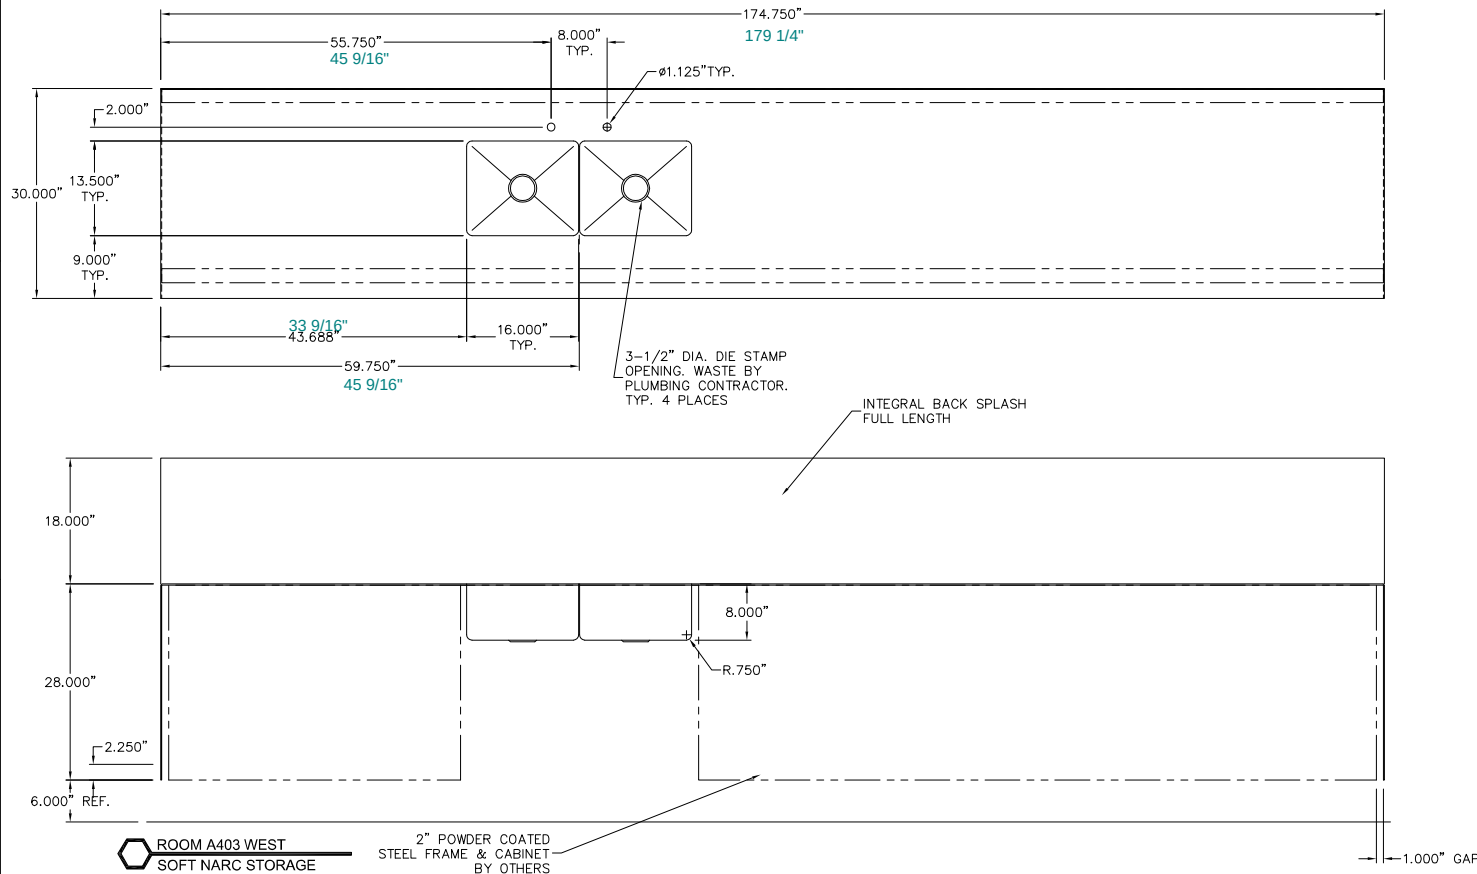

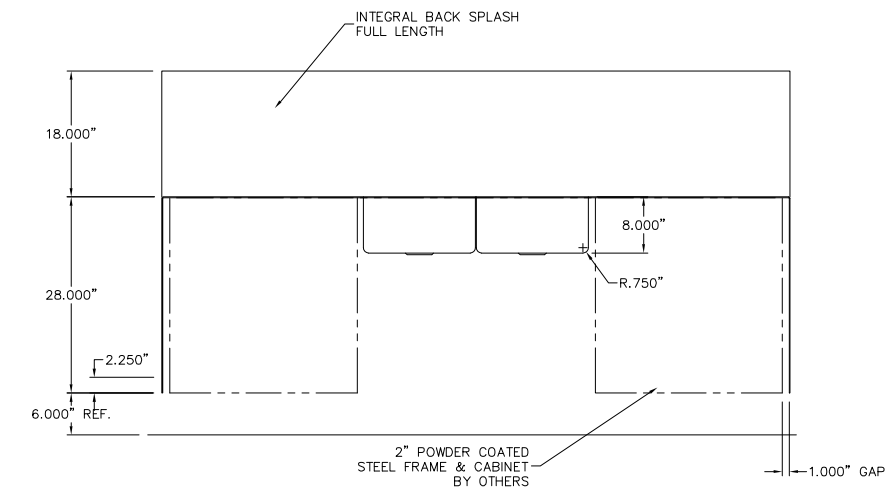

NOTES:

1. Hensel Phelps to coordinate dimensions in the field – width of counters will vary. See detail 5/ZA5702 (typ).
2. Hensel Phelps to coordinate steel supports, millwork and plumbing fixtures (typ).
3. Tops of upper cabinets to align with tops of doors at 7'-2" AFF (typ).
4. Align verticals on upper and lower cabinets when shown in interior elevations (typ).
5. Stainless steel finish #4 replaces #6 (typ).
6. Coordinate RECESSED undermount light fixtures (typ).

