
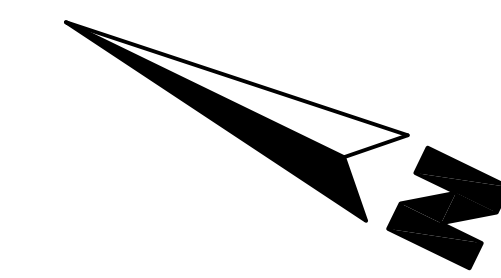


TABLE OF CONTENTS

Construction Fence.....	
Rumble Plates.....	
Recycle Dumpster.....	
Fire Extinguishers.....	
Temp Toilets.....	
Emergency Assembly Area.....	
Fiber Rolls.....	
Temp Dumpster.....	
Temp Storage Area.....	

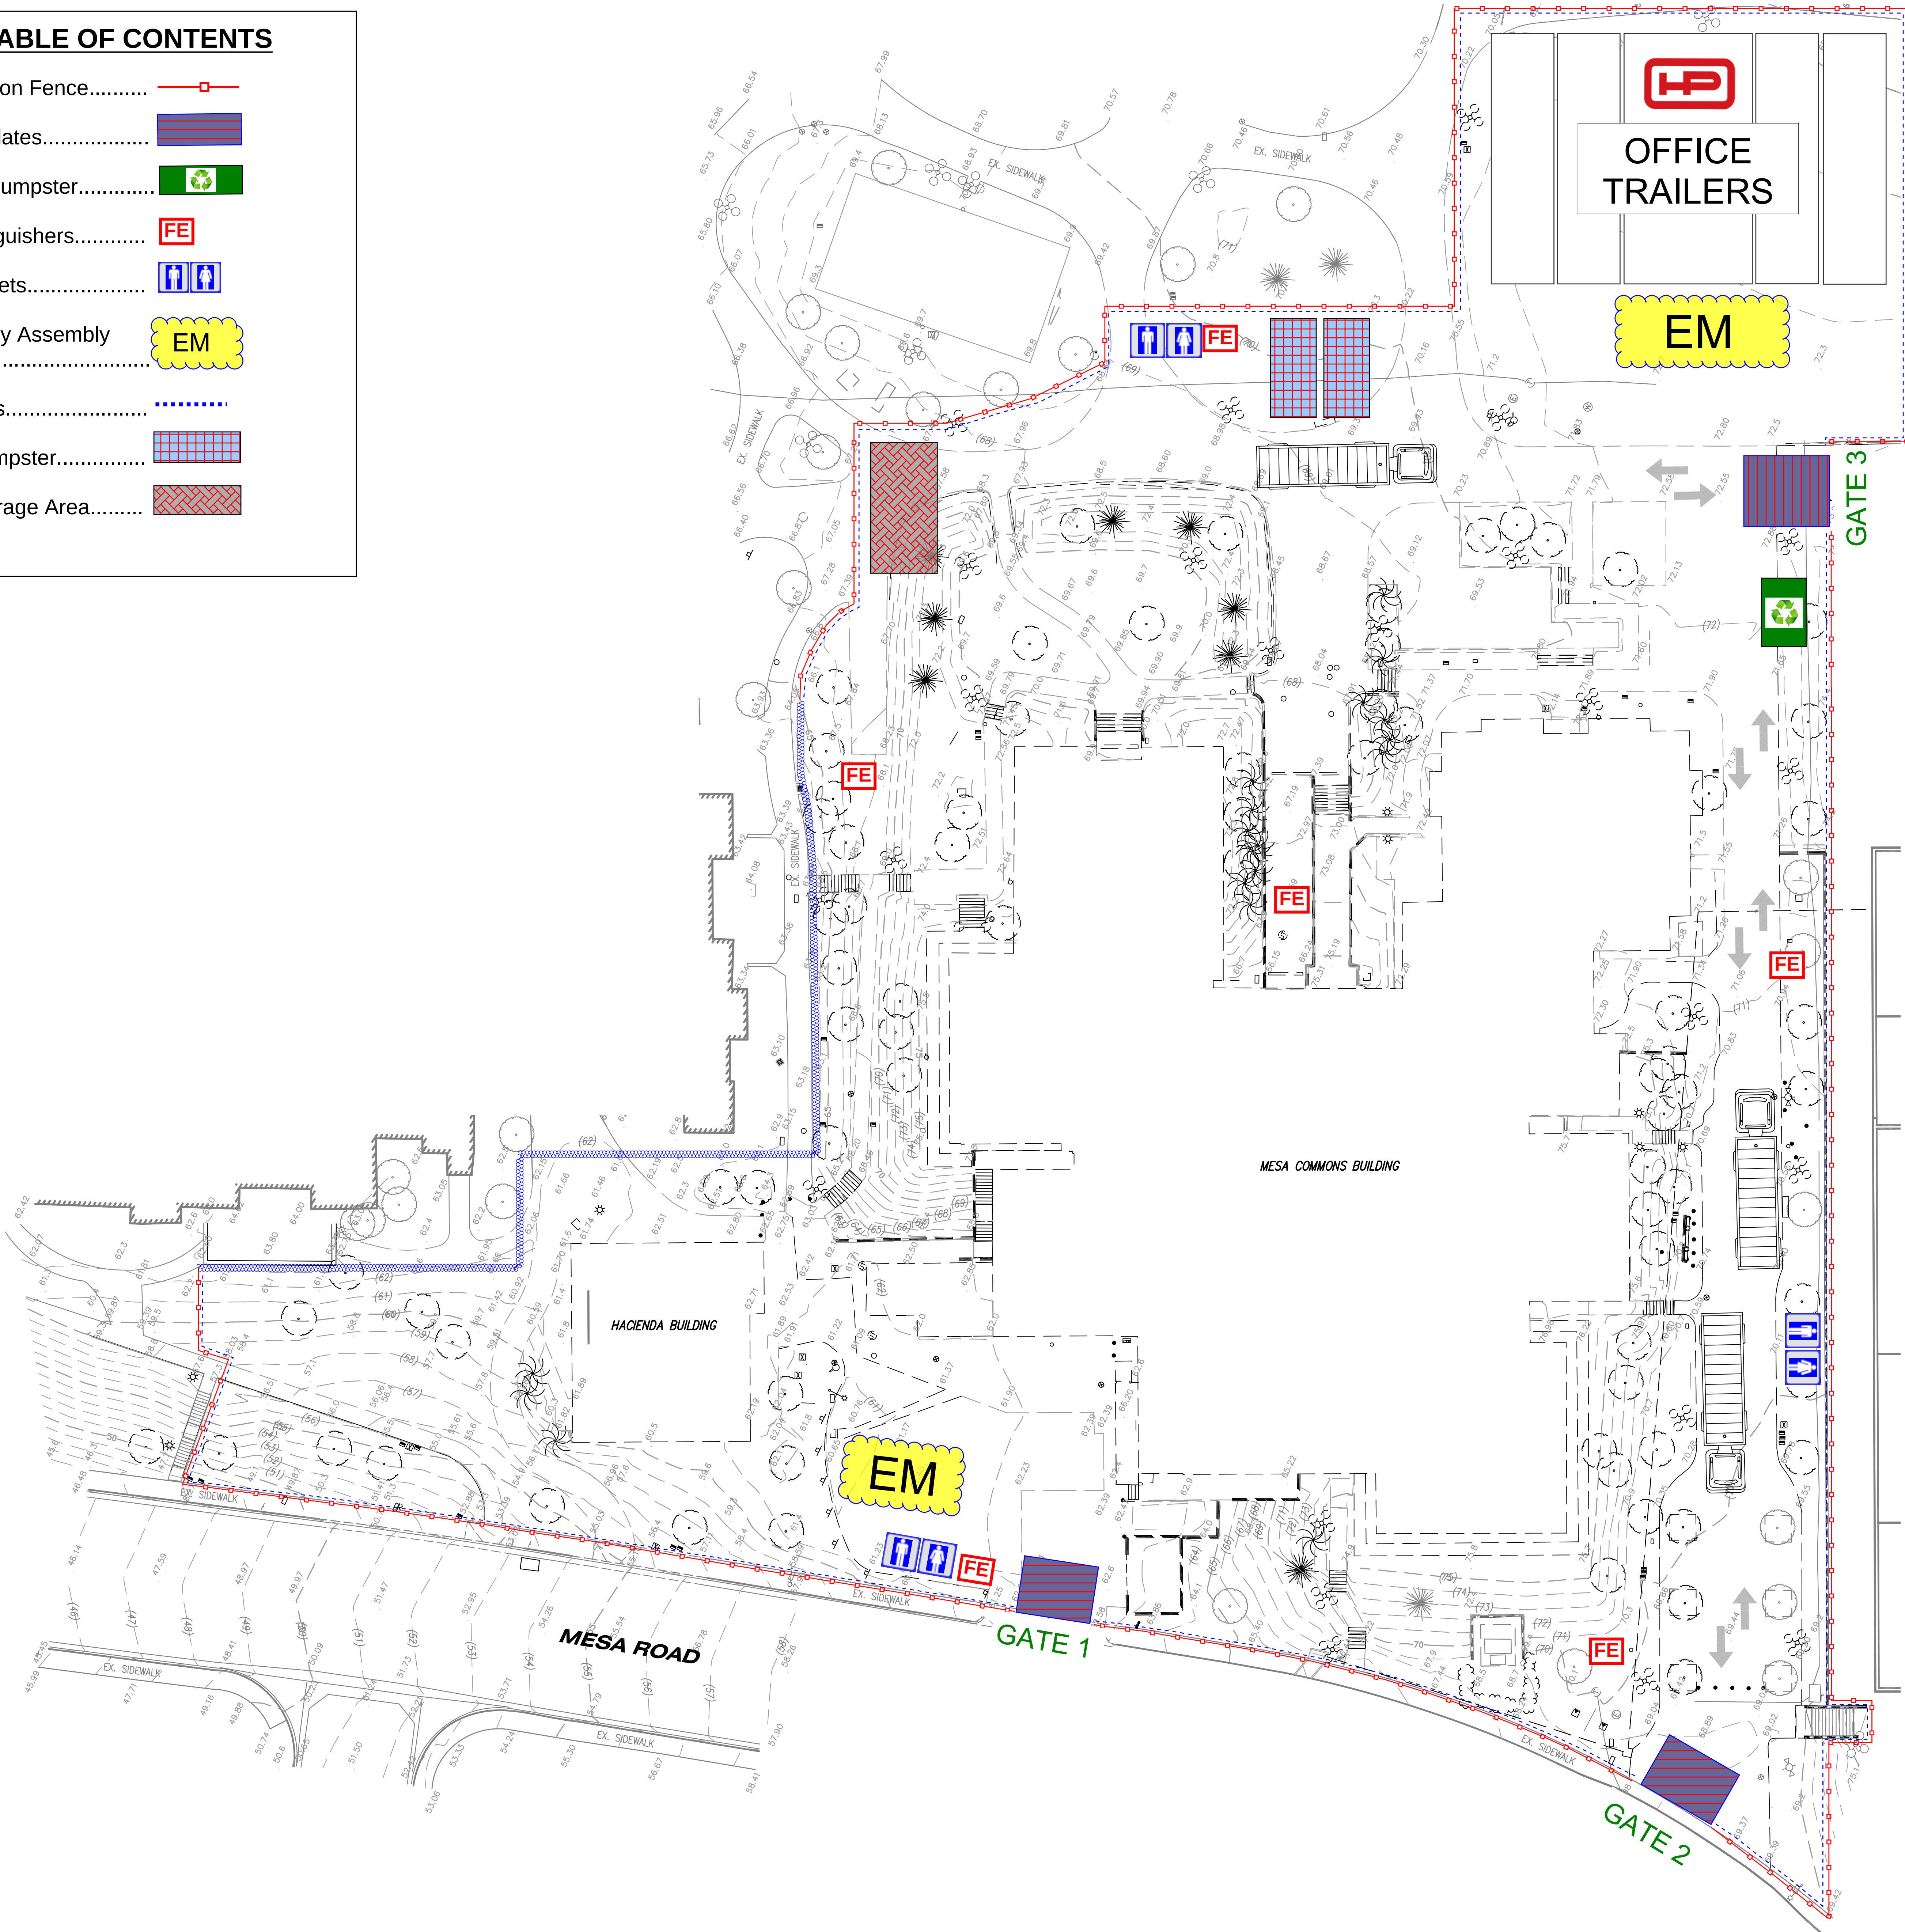

NOT FOR CONSTRUCTION