




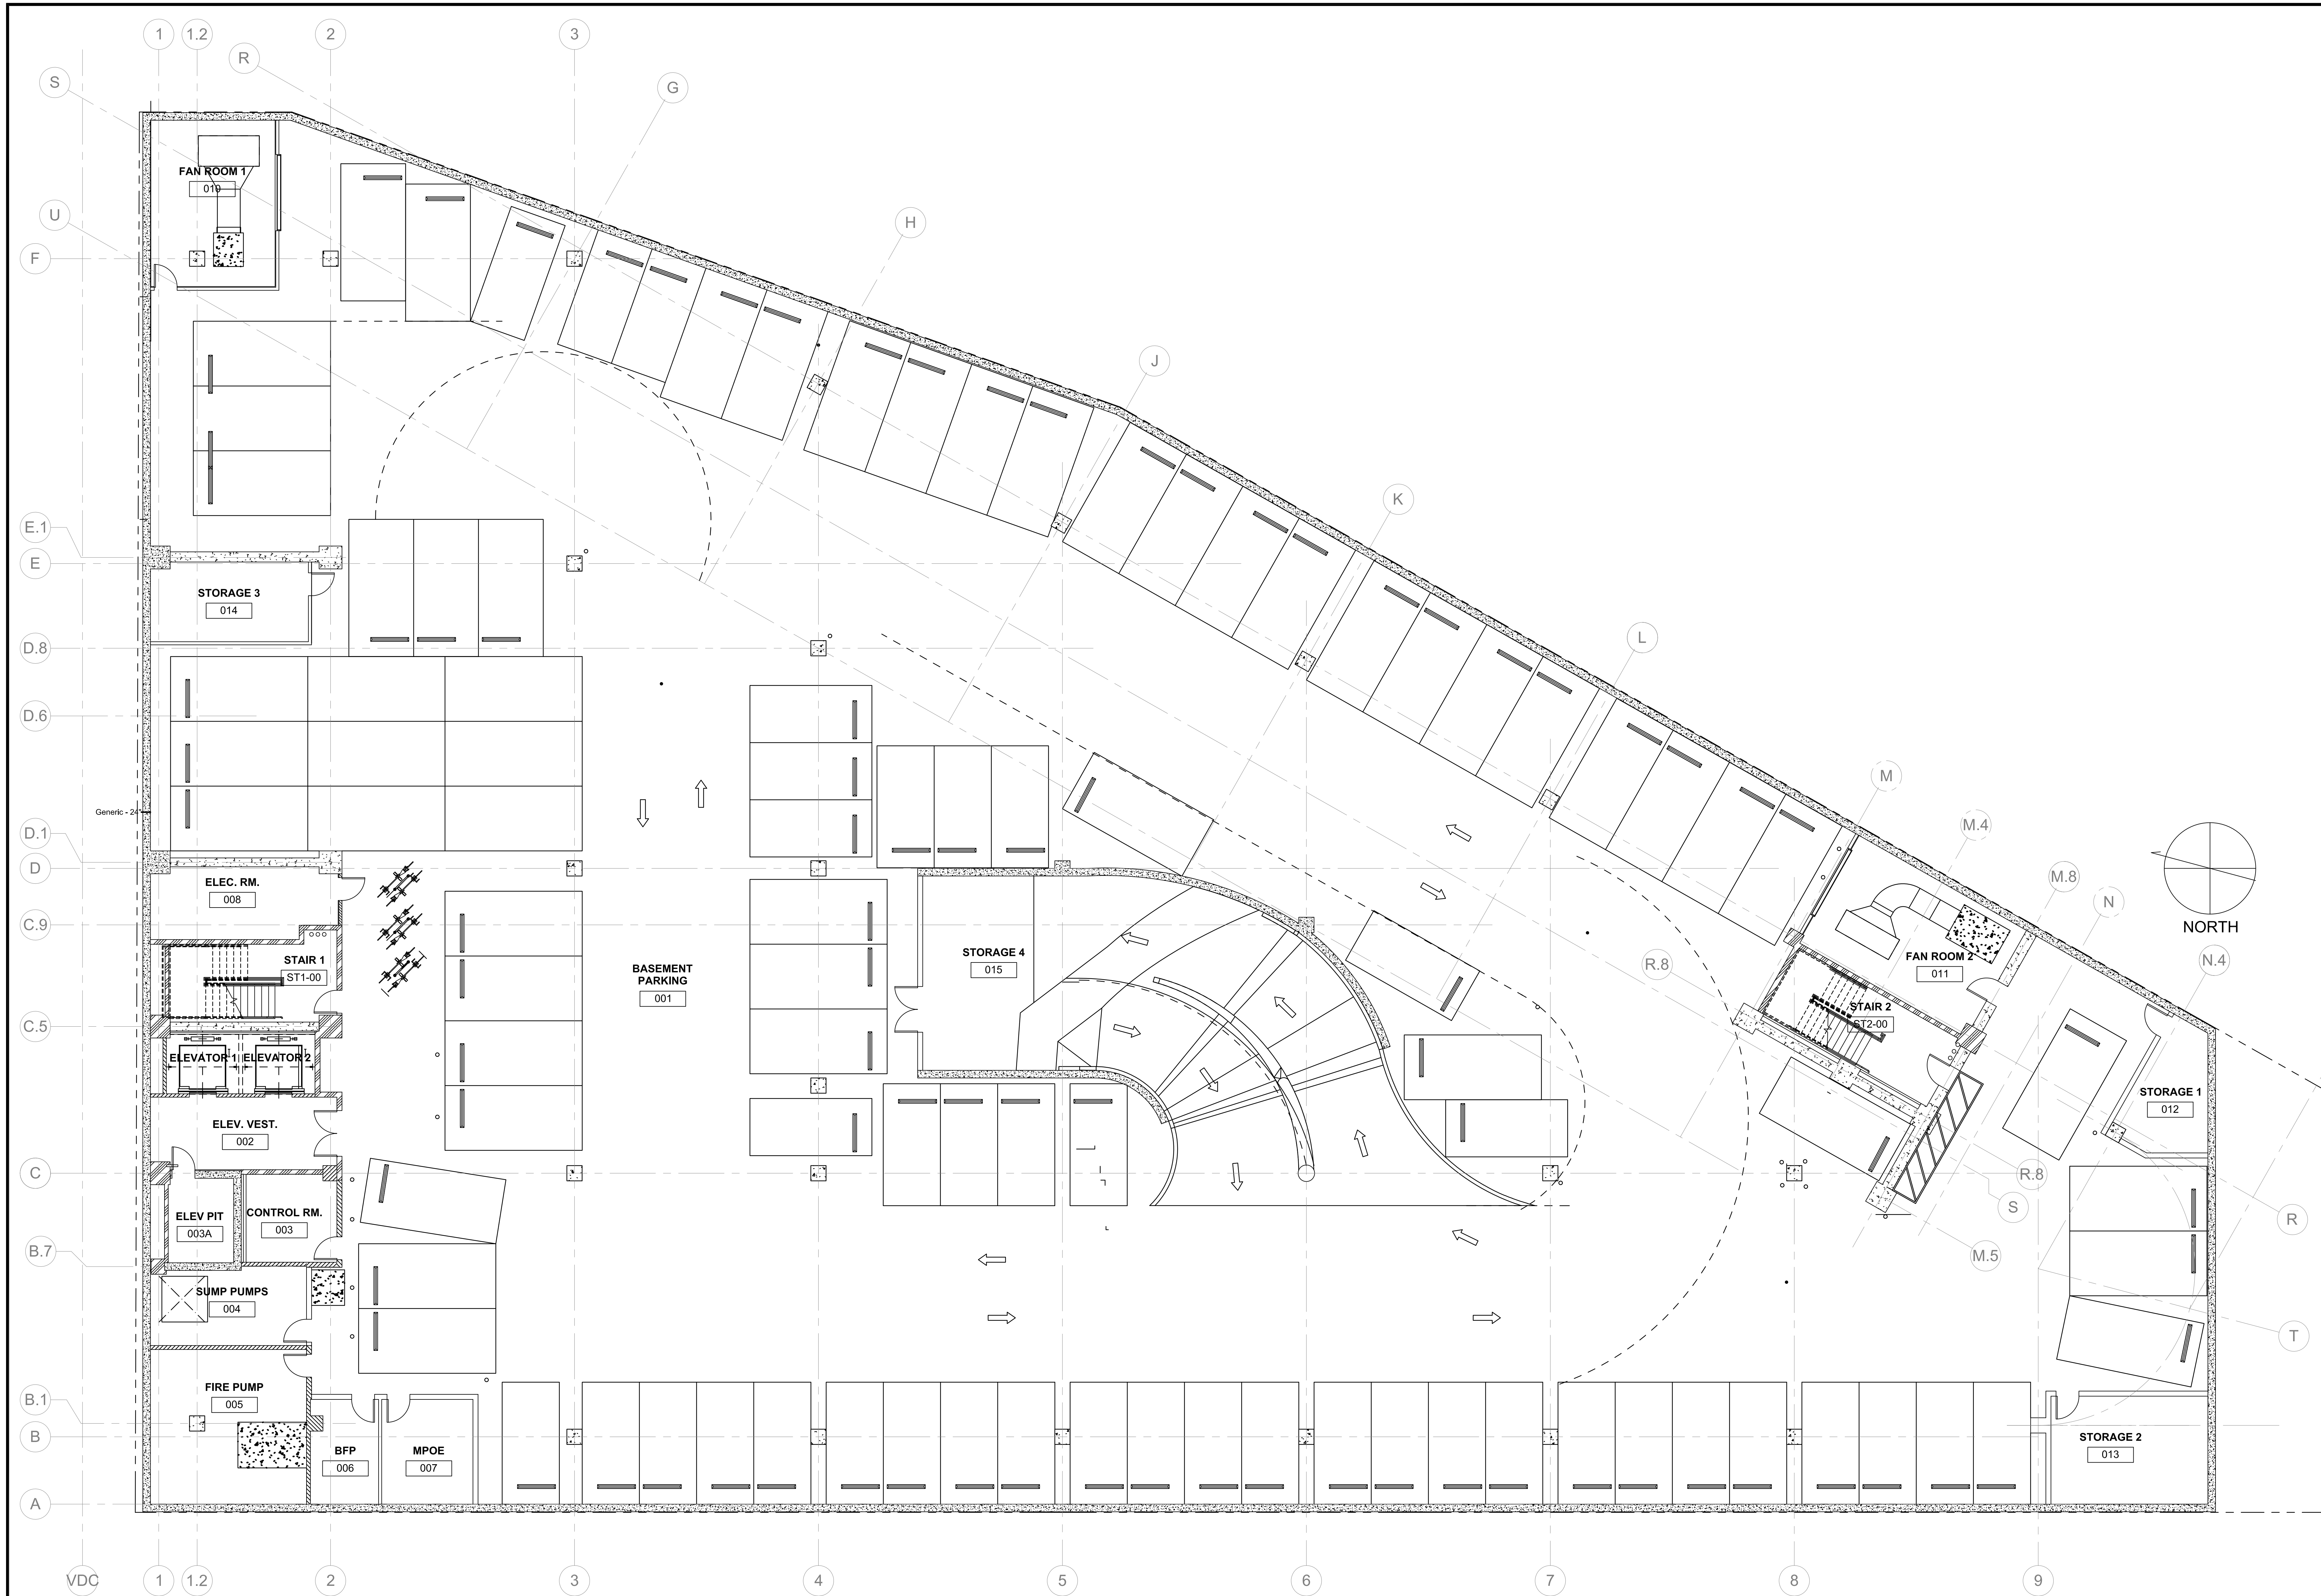

1 BASEMENT FLOOR PLAN
SCALE 1/8" = 1'-0"

HENSEL PHELPS Plan. Build. Manage.	
K M D ARCHITECTS	
ARCHITECTURE PLANNING 222 VALLEJO SAN FRANCISCO, CA 94111 (415) 398-5191 FAX: (415) 398-5198	
PROJECT NO.	106-201
DATE	7/3/2015
BASEMENT FLOOR PLAN	
A2.00	

NO.	ISSUED FOR	DATE	NO.	ISSUED FOR	DATE
100%	SD	07/03/15			

CERTIFIED BY



HENSEL PHELPS
Plan, Build, Manage.

K M D
ARCHITECTS

ARCHITECTURE PLANNING
222 VALLEJO SAN FRANCISCO, CA 94111
(415) 398-5191 FAX: (415) 398-5198

NO.	ISSUED FOR	DATE
1	100% SD	07/03/15
2		
3		
4		
5		
6		
7		
8		
9		
10		
11		
12		
13		
14		
15		
16		
17		
18		
19		
20		


CERTIFIED BY

PROJECT NO.
106-201

DATE
7/3/2015

FIRST FLOOR PLAN

A2.01

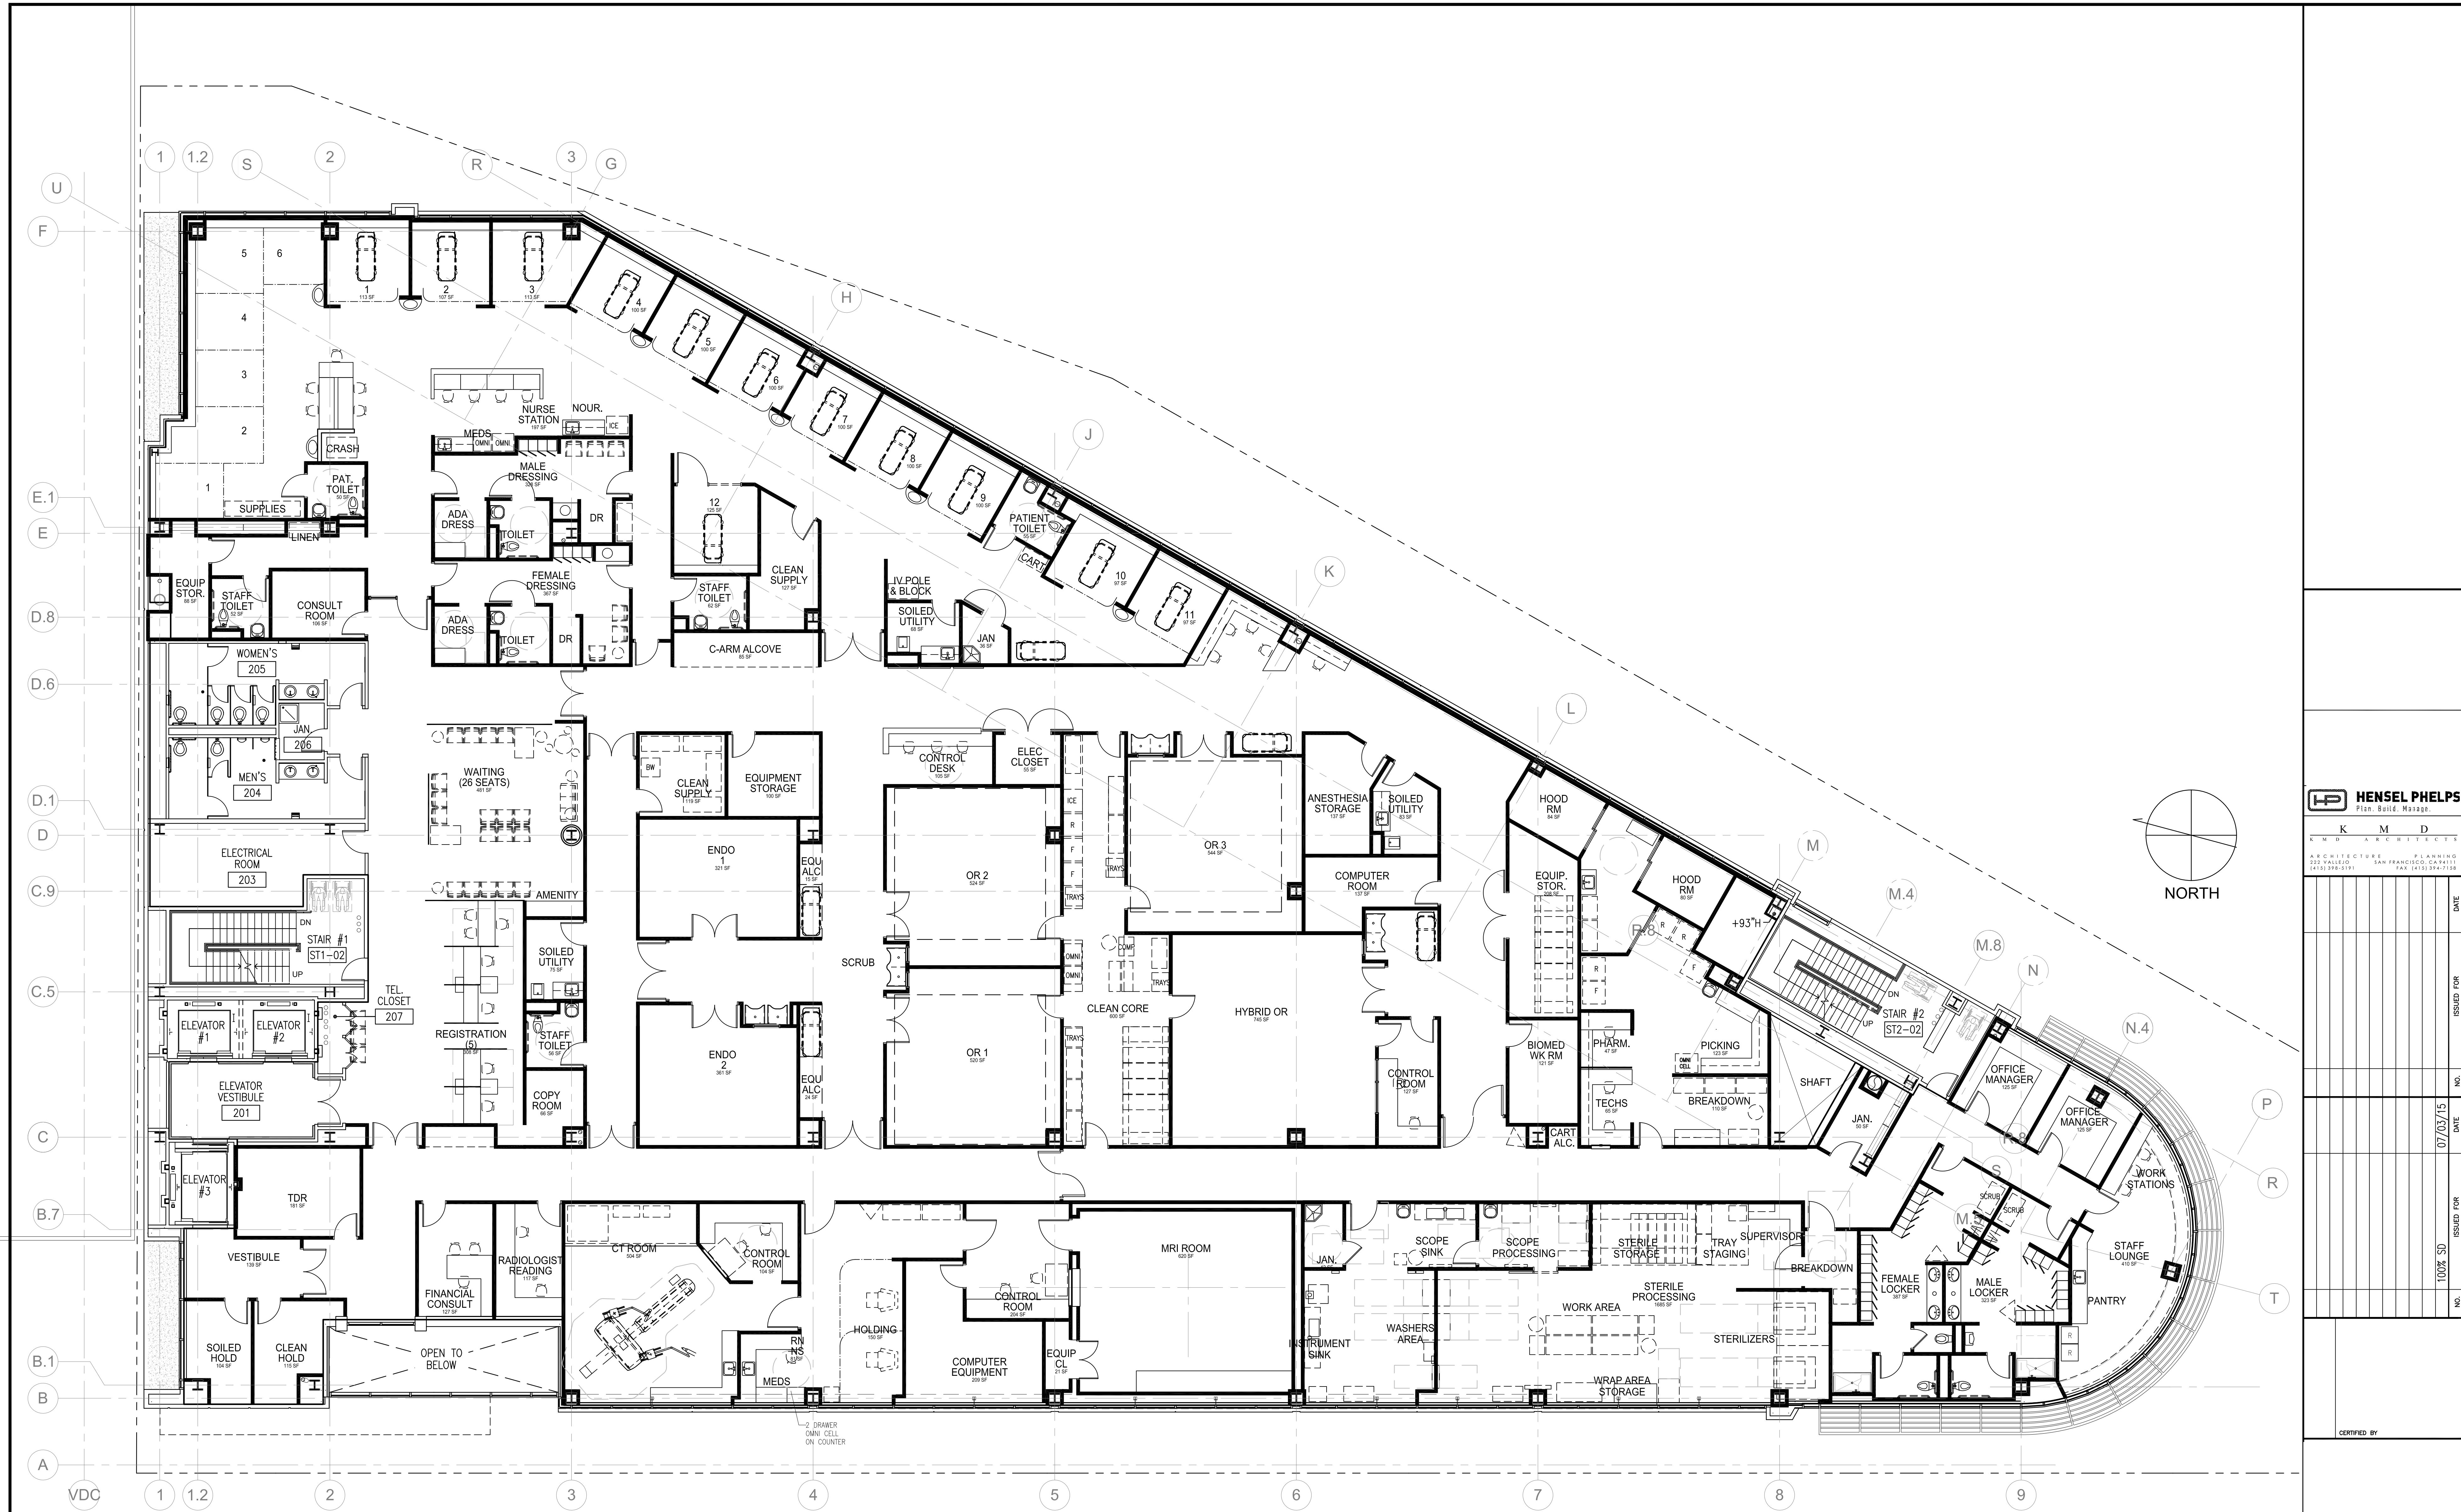

1 SECOND FLOOR PLAN
SCALE 1/8" = 1'-0"

HENSEL PHELPS
Plan, Build, Manage.

K M D
ARCHITECTS

ARCHITECTURE PLANNING
222 VALLEJO SAN FRANCISCO, CA 94111
(415) 398-5191 FAX (415) 398-5191

NO.	ISSUED FOR	DATE	NO.	ISSUED FOR	DATE
100% SD	07/03/15				


CERTIFIED BY

PROJECT NO.
106-201

DATE
7/3/2015

SECOND FLOOR PLAN

A2.02

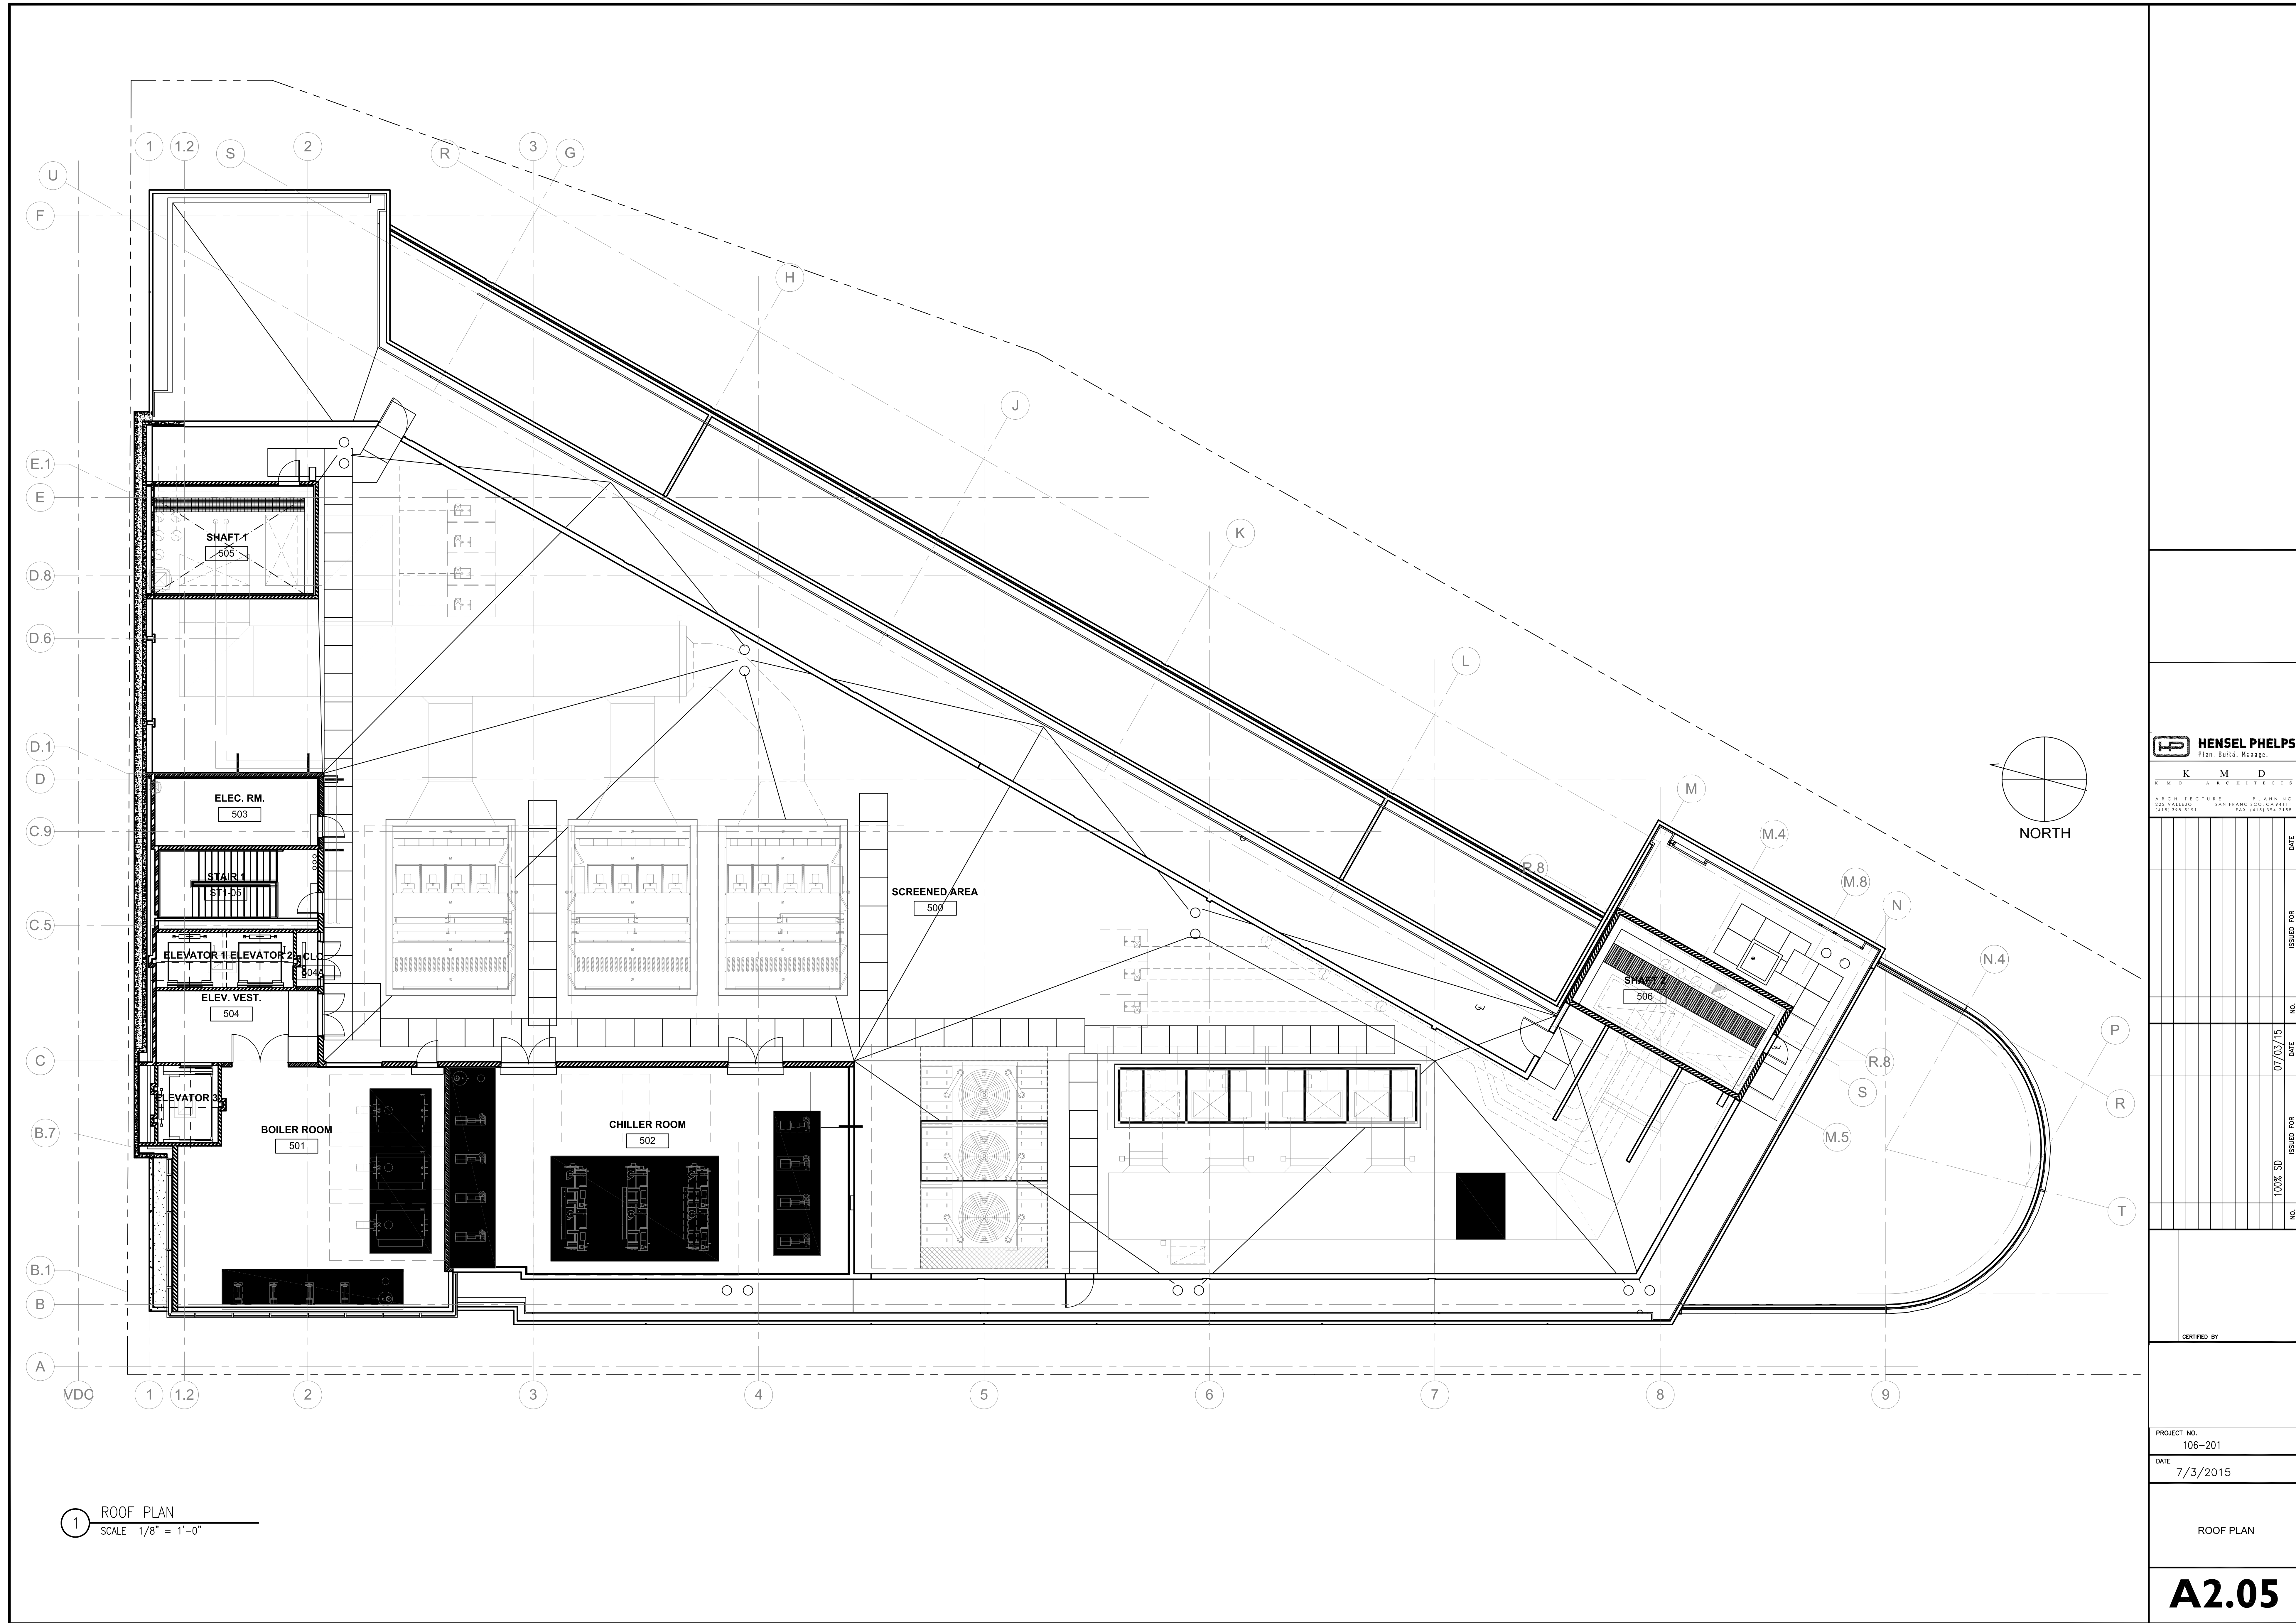

1 ROOF PLAN
SCALE 1/8" = 1'-0"