




Page 2 of 7

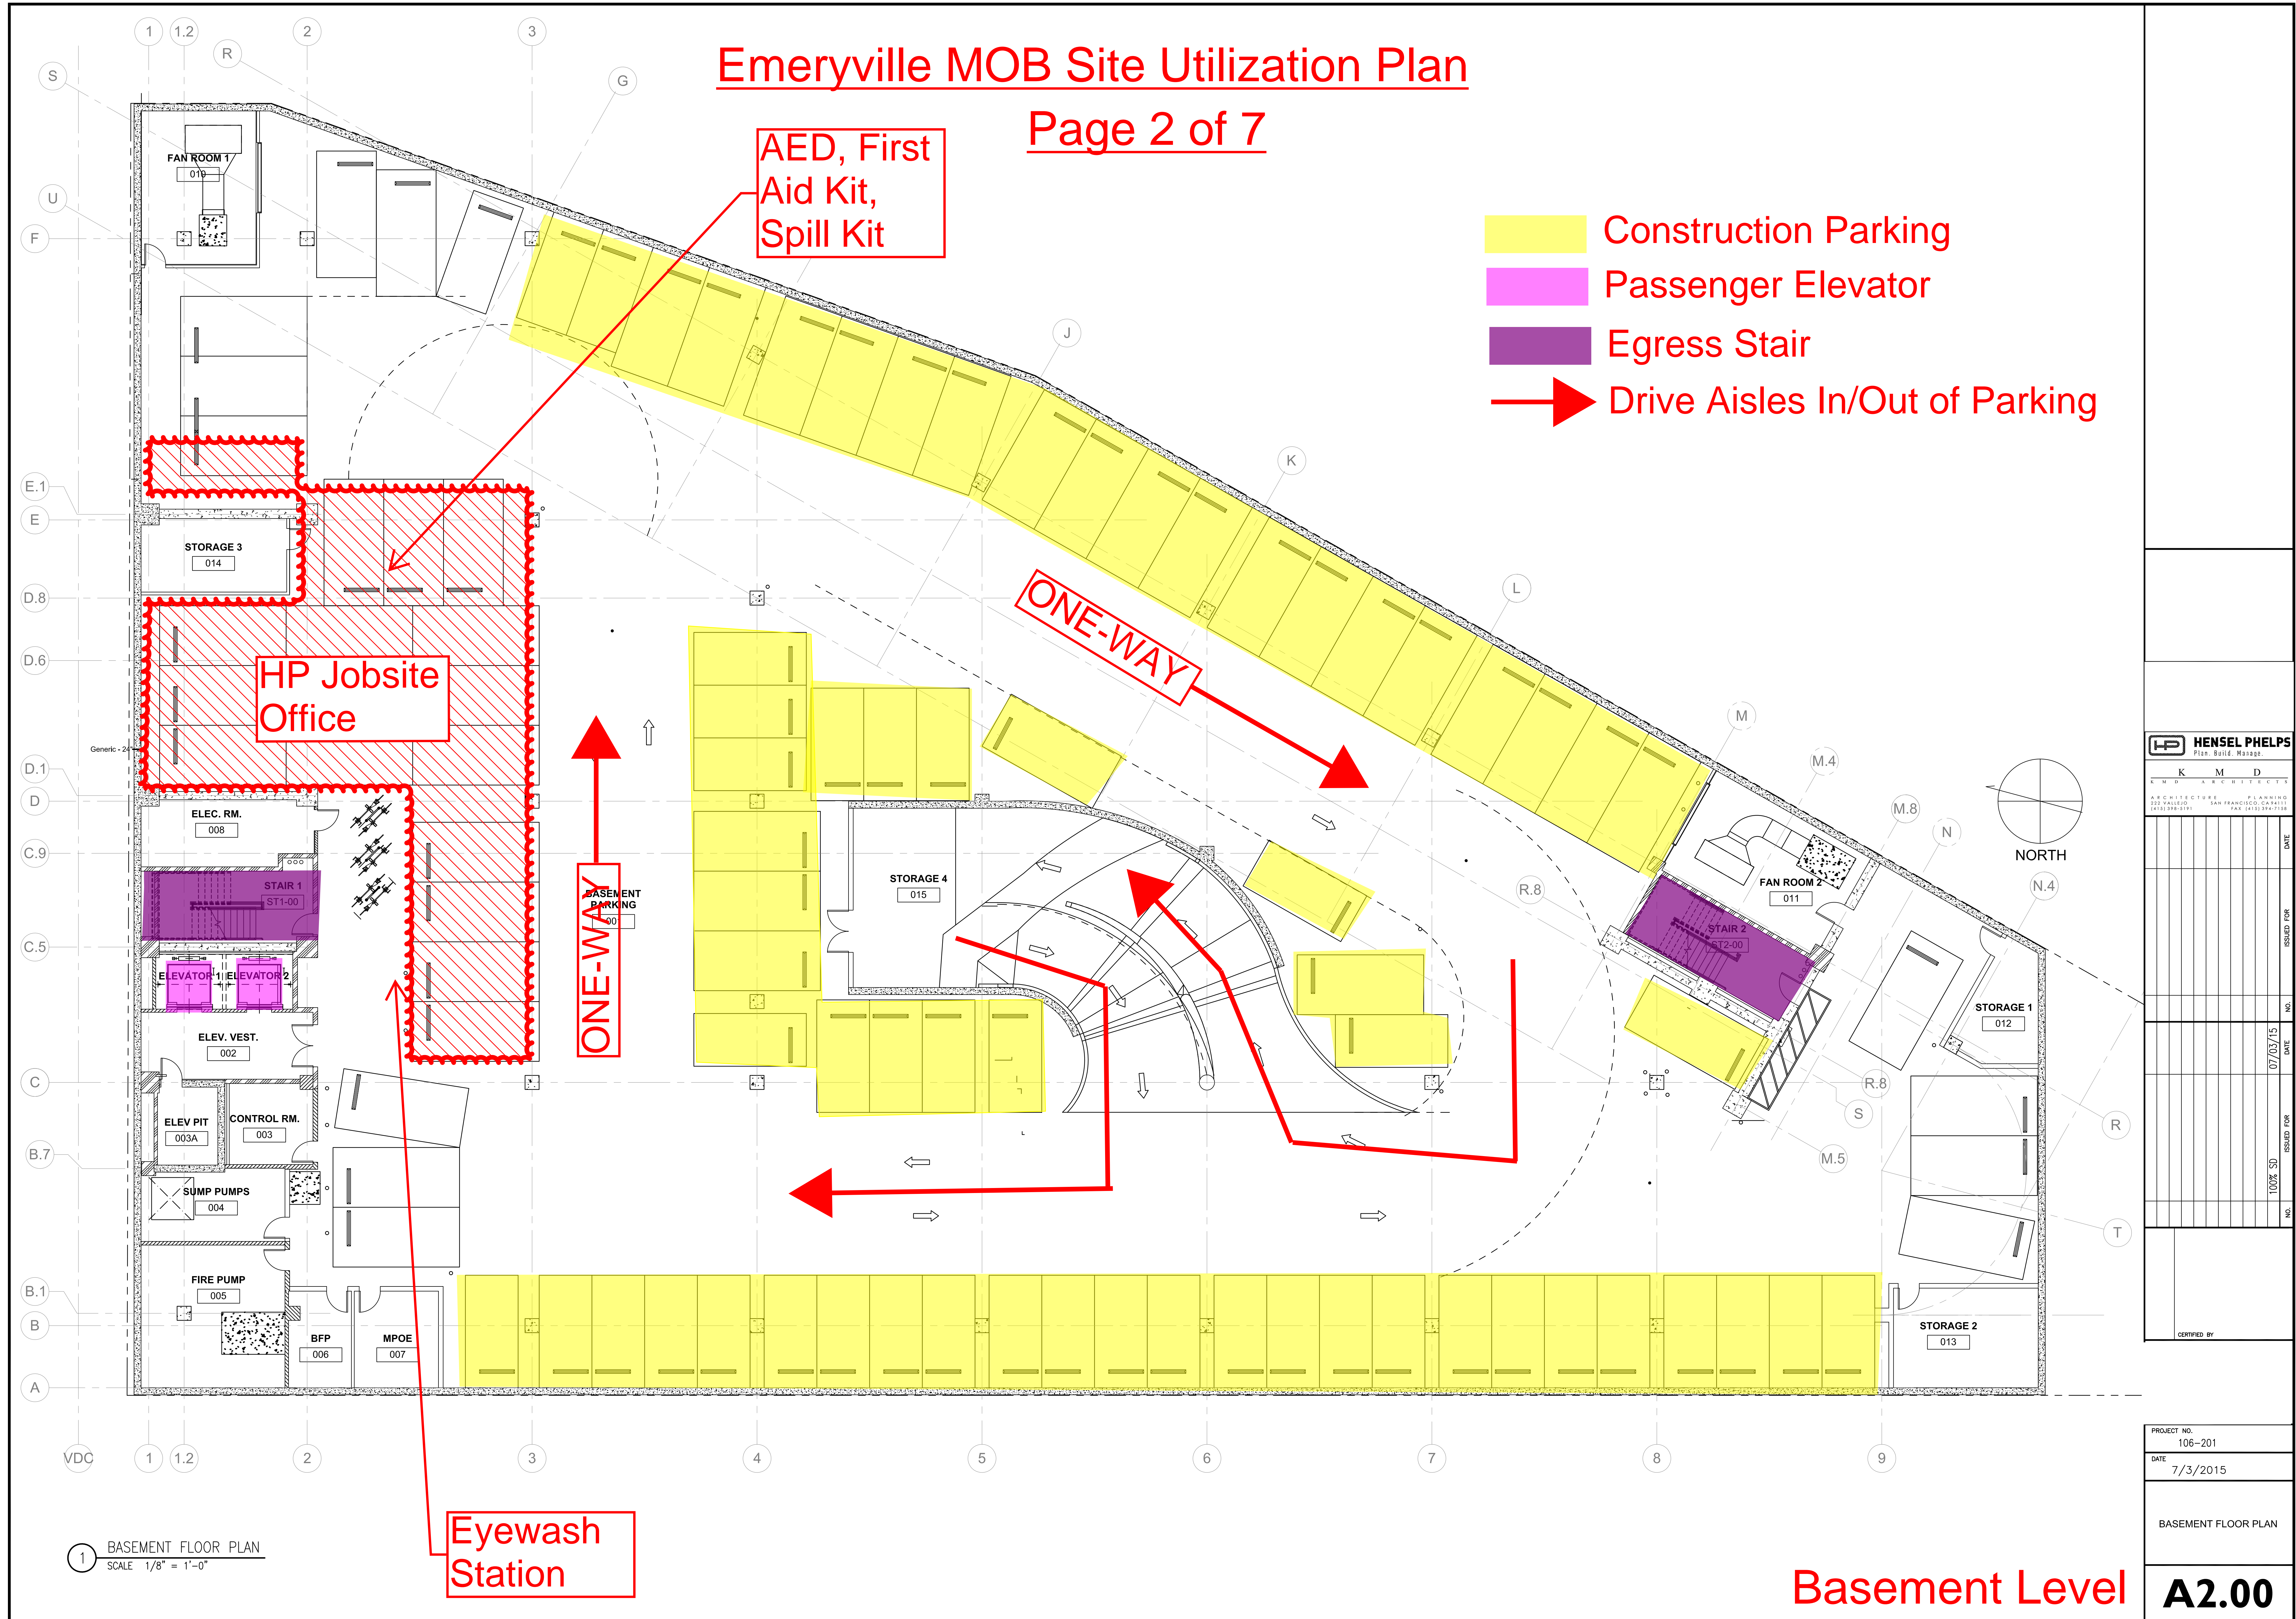


Page 3 of 7



IS RESERVED.

Page 4 of 7

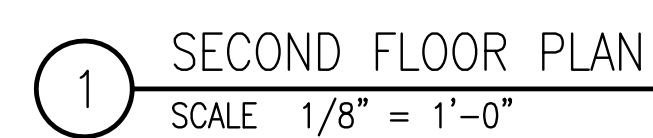

Level Two

TS RESERVED.

Emeryville MOB Site Utilization Plan

Page 5 of 7

- Passenger Elevator (NO MATERIAL)
- Freight Elevator
- Egress Stair
- Construction Water
- Men/Women's Restroom
- Exterior Skin To Be Removed Per Schedule

Smoking Terrace

1 THIRD FLOOR PLAN
SCALE 1/8" = 1'-0"

Level Three

HENSEL PHELPS
Plan, Build, Manage.

K M D
ARCHITECTS

ARCHITECTURE PLANNING

222 VALLEJO SAN FRANCISCO, CA 94111
(415) 398-5191 FAX: (415) 398-5198

DATE

ISSUED FOR

NO.

DATE

ISSUED FOR

NO.

DATE

Emeryville MOB Site Utilization Plan

Page 6 of 7

- Passenger Elevator (NO MATERIAL)
- Freight Elevator
- Egress Stair
- Construction Water
- Exterior Skin To Be Removed Per Schedule
- Men/Women's Restroom

Smoking Terrace

FOURTH FLOOR PLAN
SCALE 1/8" = 1'-0"

Level Four

HENSEL PHELPS
Plan, Build, Manage.

K M D
ARCHITECTS

ARCHITECTURE PLANNING
222 VALLEJO SAN FRANCISCO, CA 94111
(415) 398-5191 FAX (415) 398-5191

NO.	DATE	ISSUED FOR	NO.	DATE	ISSUED FOR
100%	07/03/15	100% SD			

CERTIFIED BY

PROJECT NO.
106-201


DATE
7/3/2015

FOURTH FLOOR PLAN

A2.04

Emeryville MOB Site Utilization Plan

Page 7 of 7

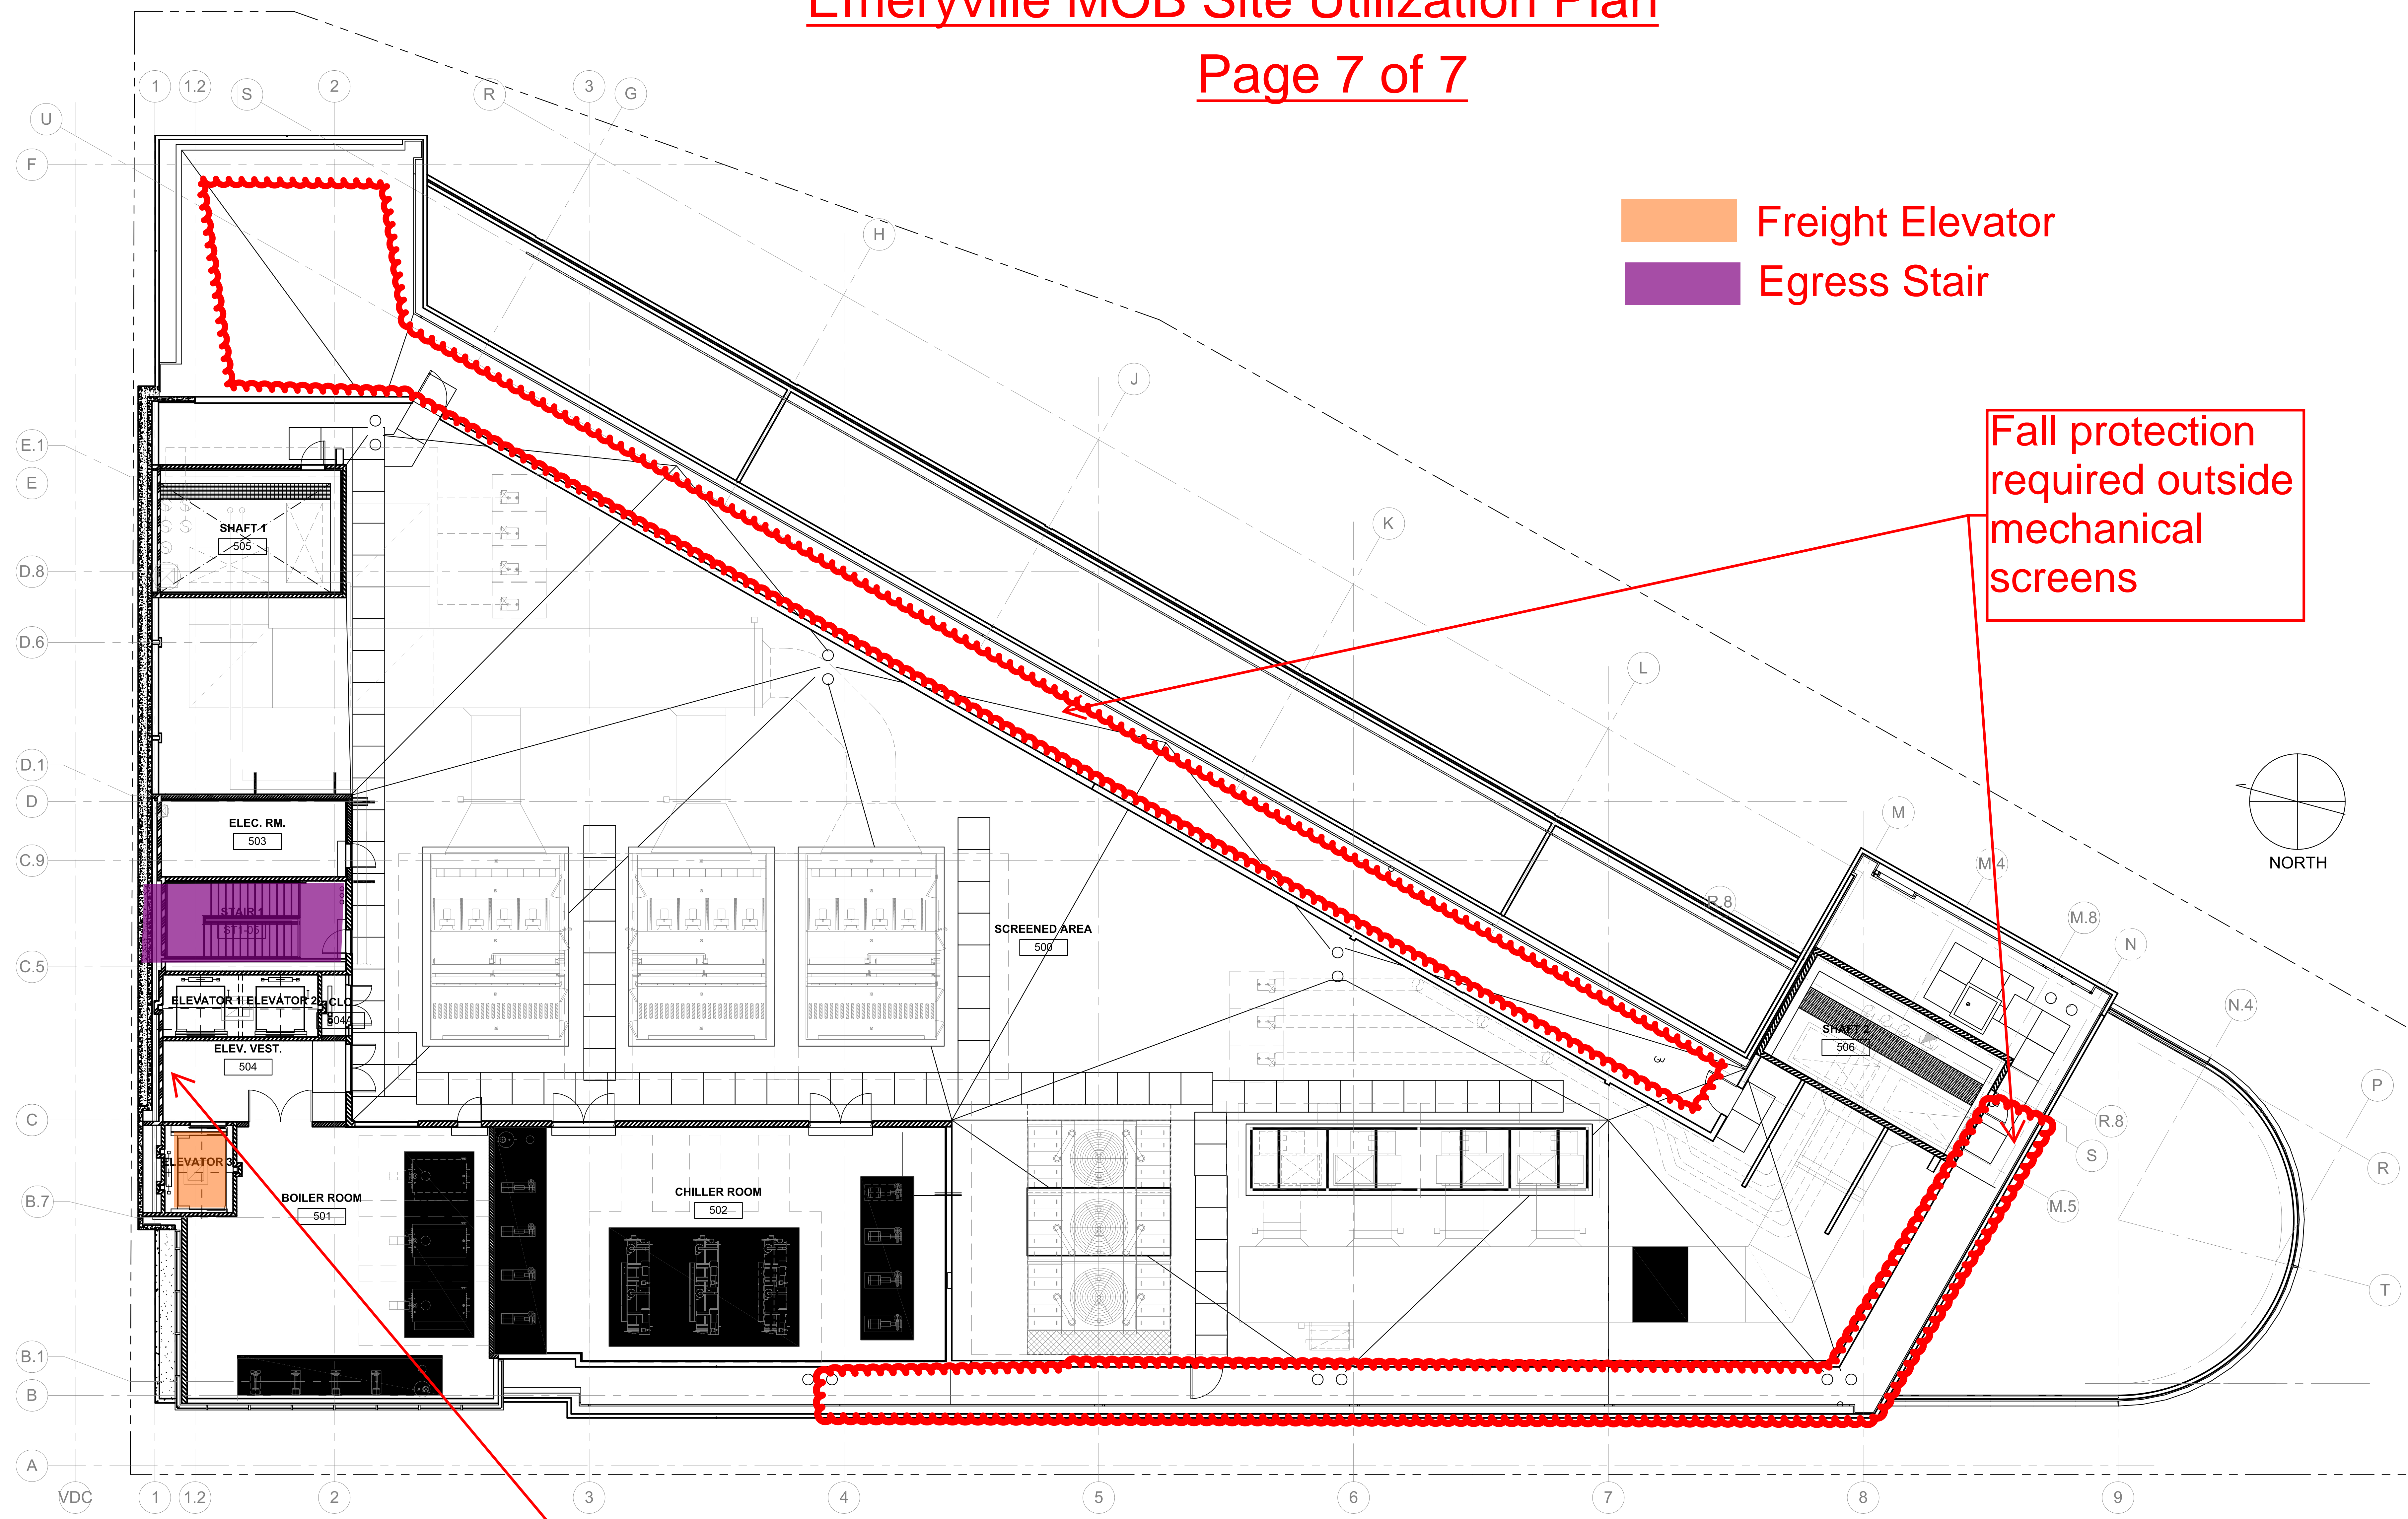

1 ROOF PLAN
SCALE 1/8" = 1'-0"

Stokes Basket

Roof Level

HENSEL PHELPS Plan. Build. Manage.	
K M D ARCHITECTS	
ARCHITECTURE PLANNING	
222 VALLEJO SAN FRANCISCO, CA 94111 (415) 398-5191 FAX: (415) 398-5198	
PROJECT NO.	106-201
DATE	7/3/2015
ROOF PLAN	
A2.05	

NO.	ISSUED FOR	DATE	NO.
100%	SD	07/03/15	

CERTIFIED BY