

EXHIBIT A -  
PRELIMINARY SITE  
UTILIZATION PLAN

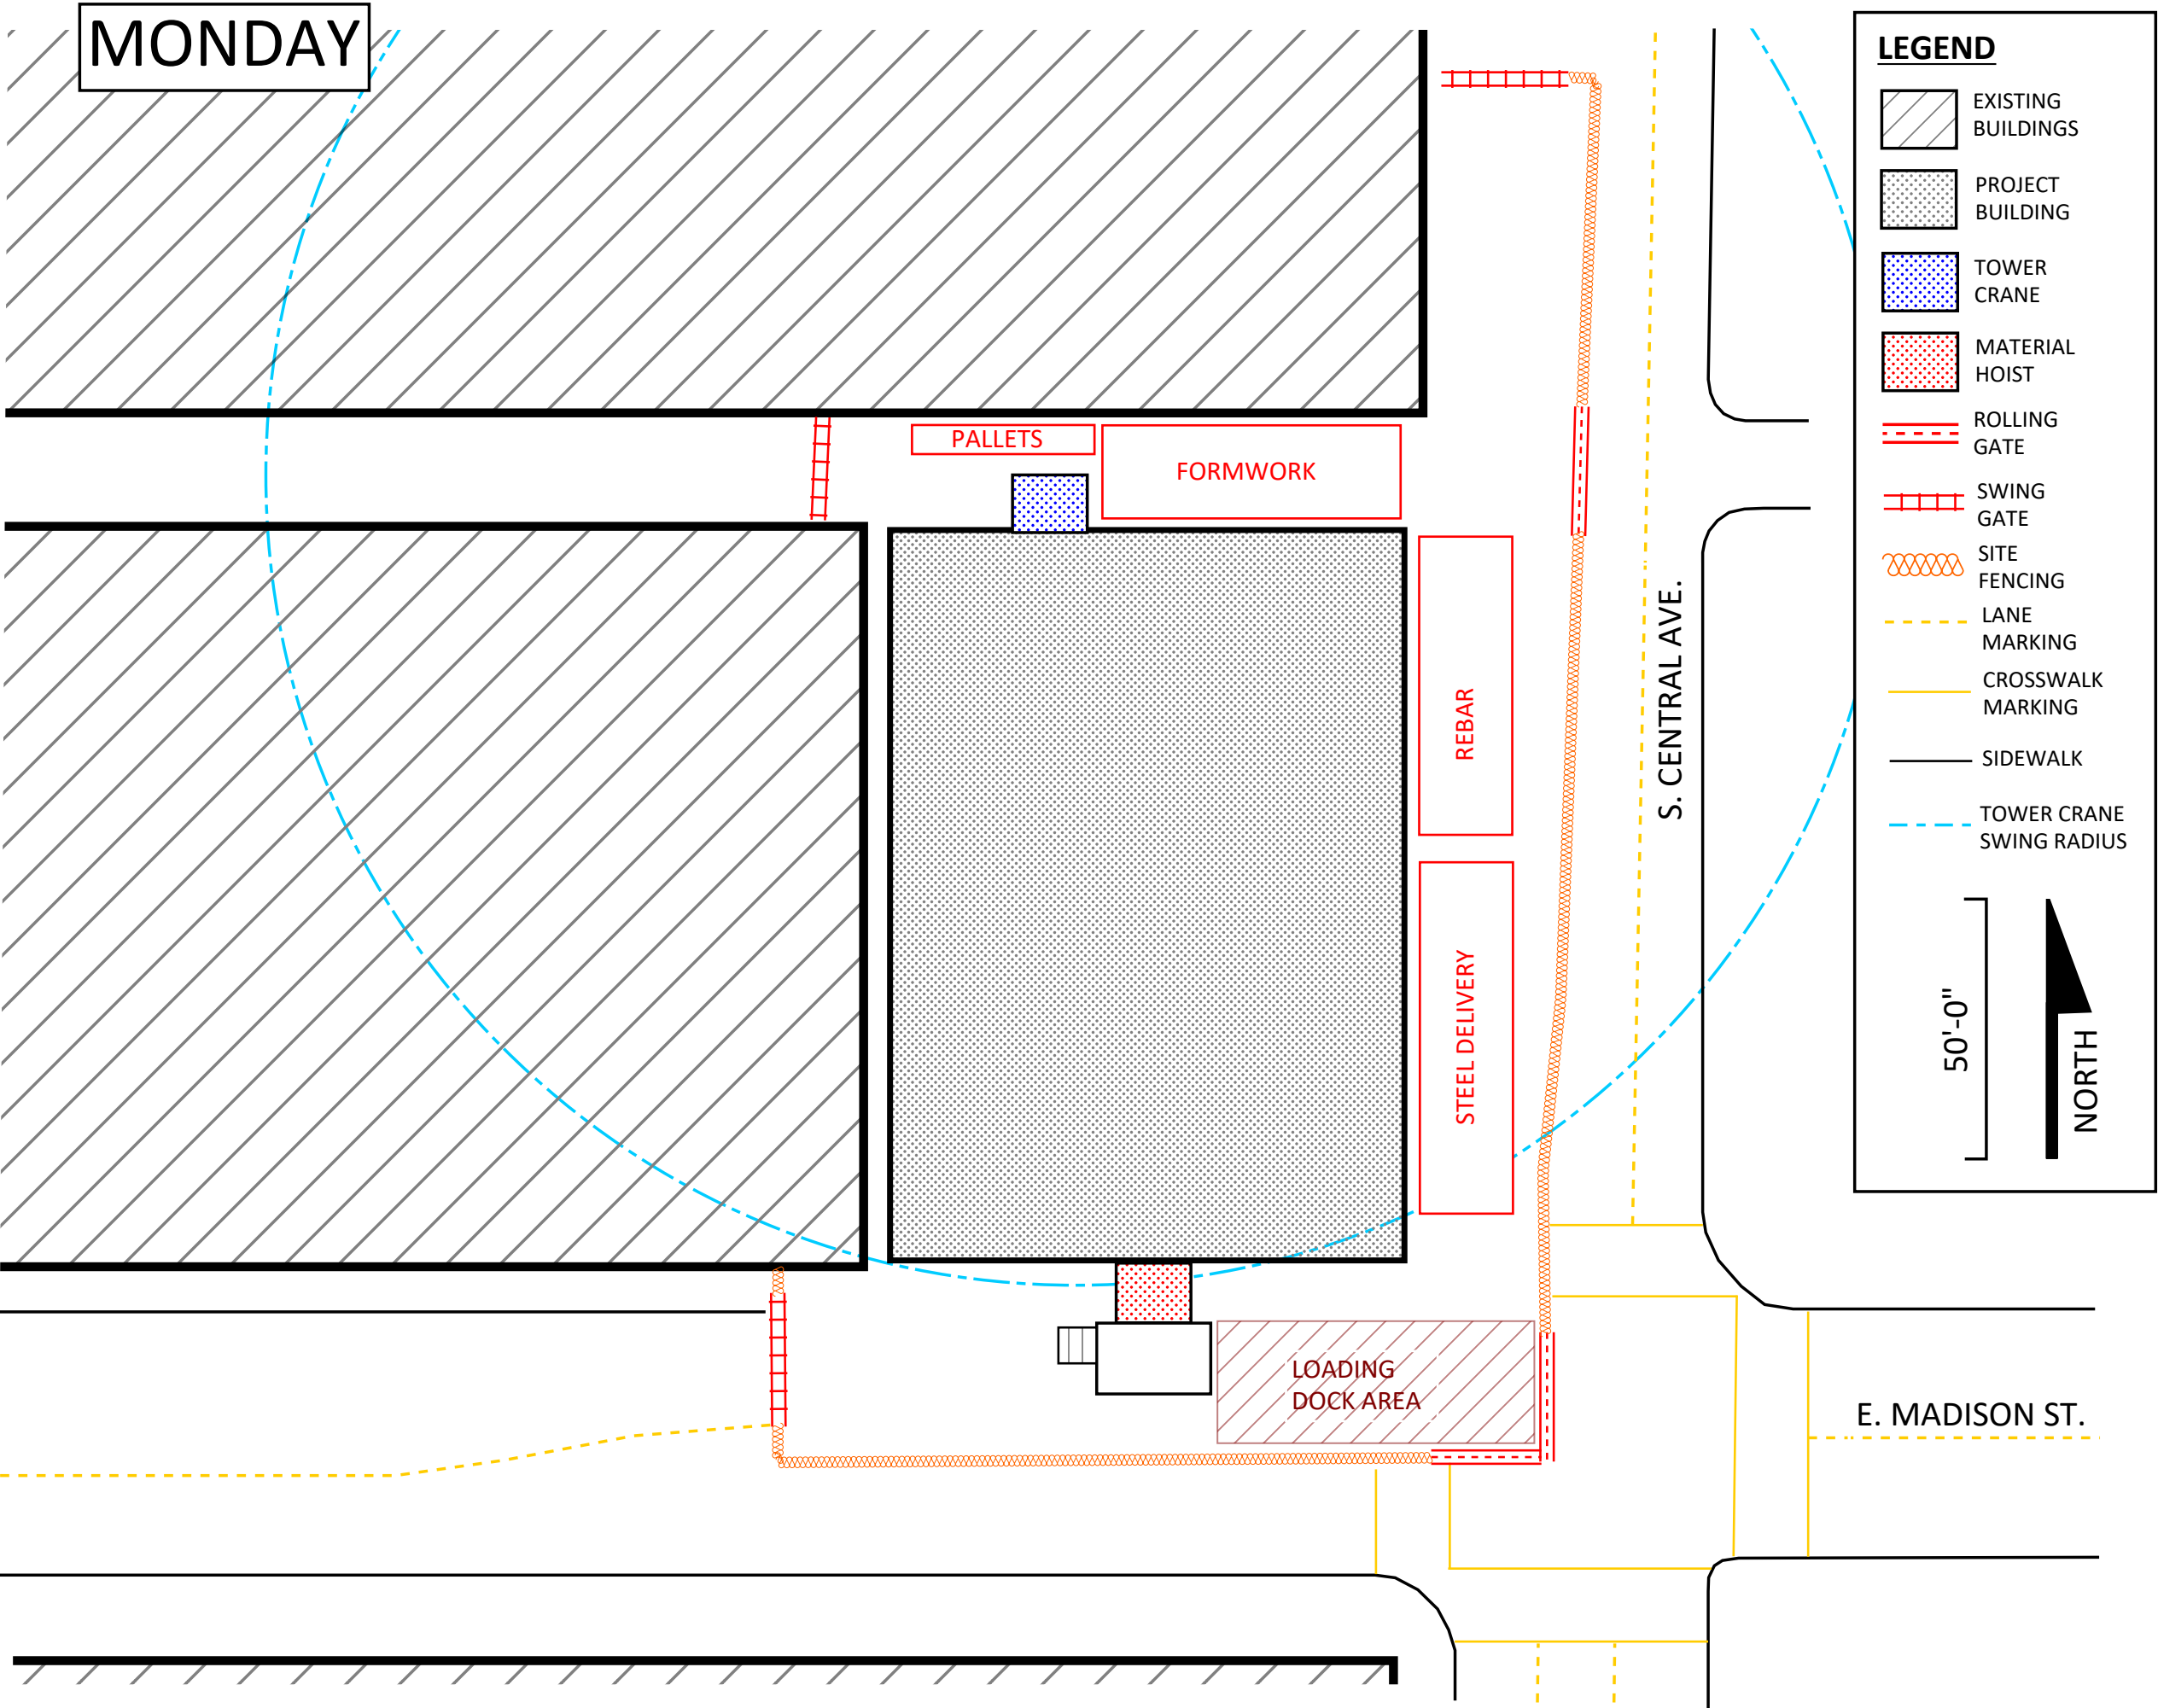


EXHIBIT A -  
PRELIMINARY SITE  
UTILIZATION PLAN

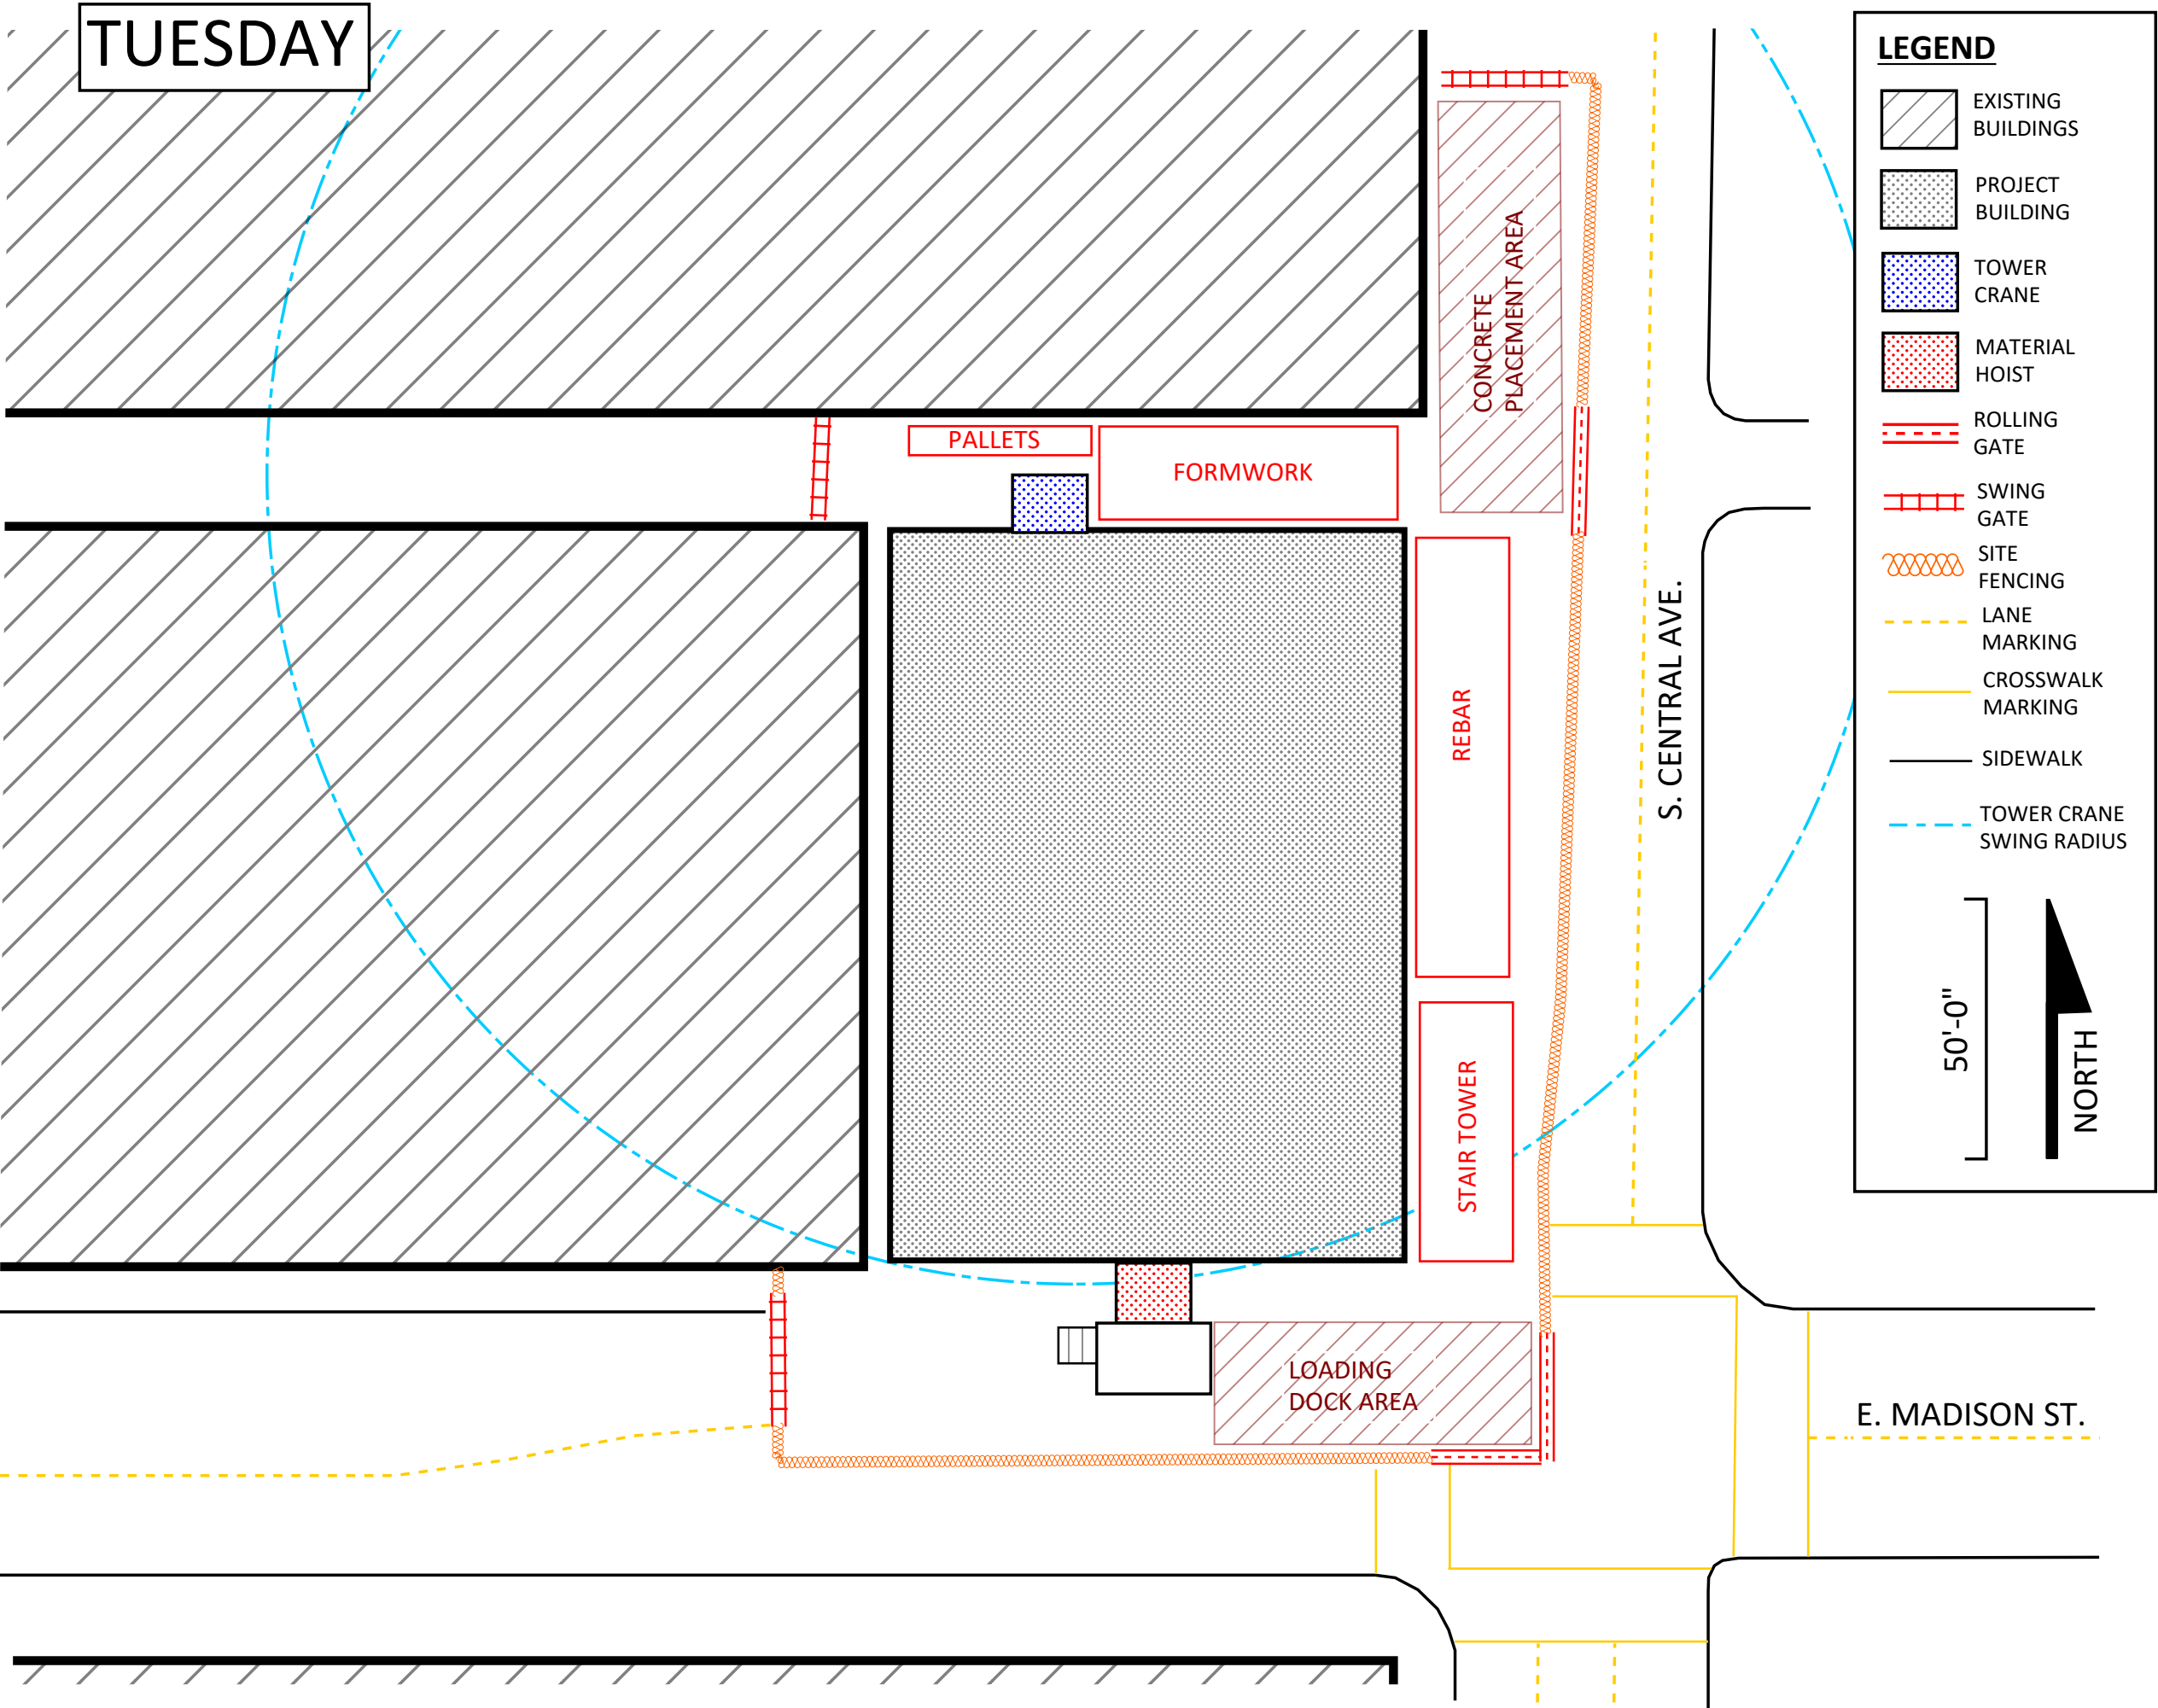


EXHIBIT A -  
PRELIMINARY SITE  
UTILIZATION PLAN

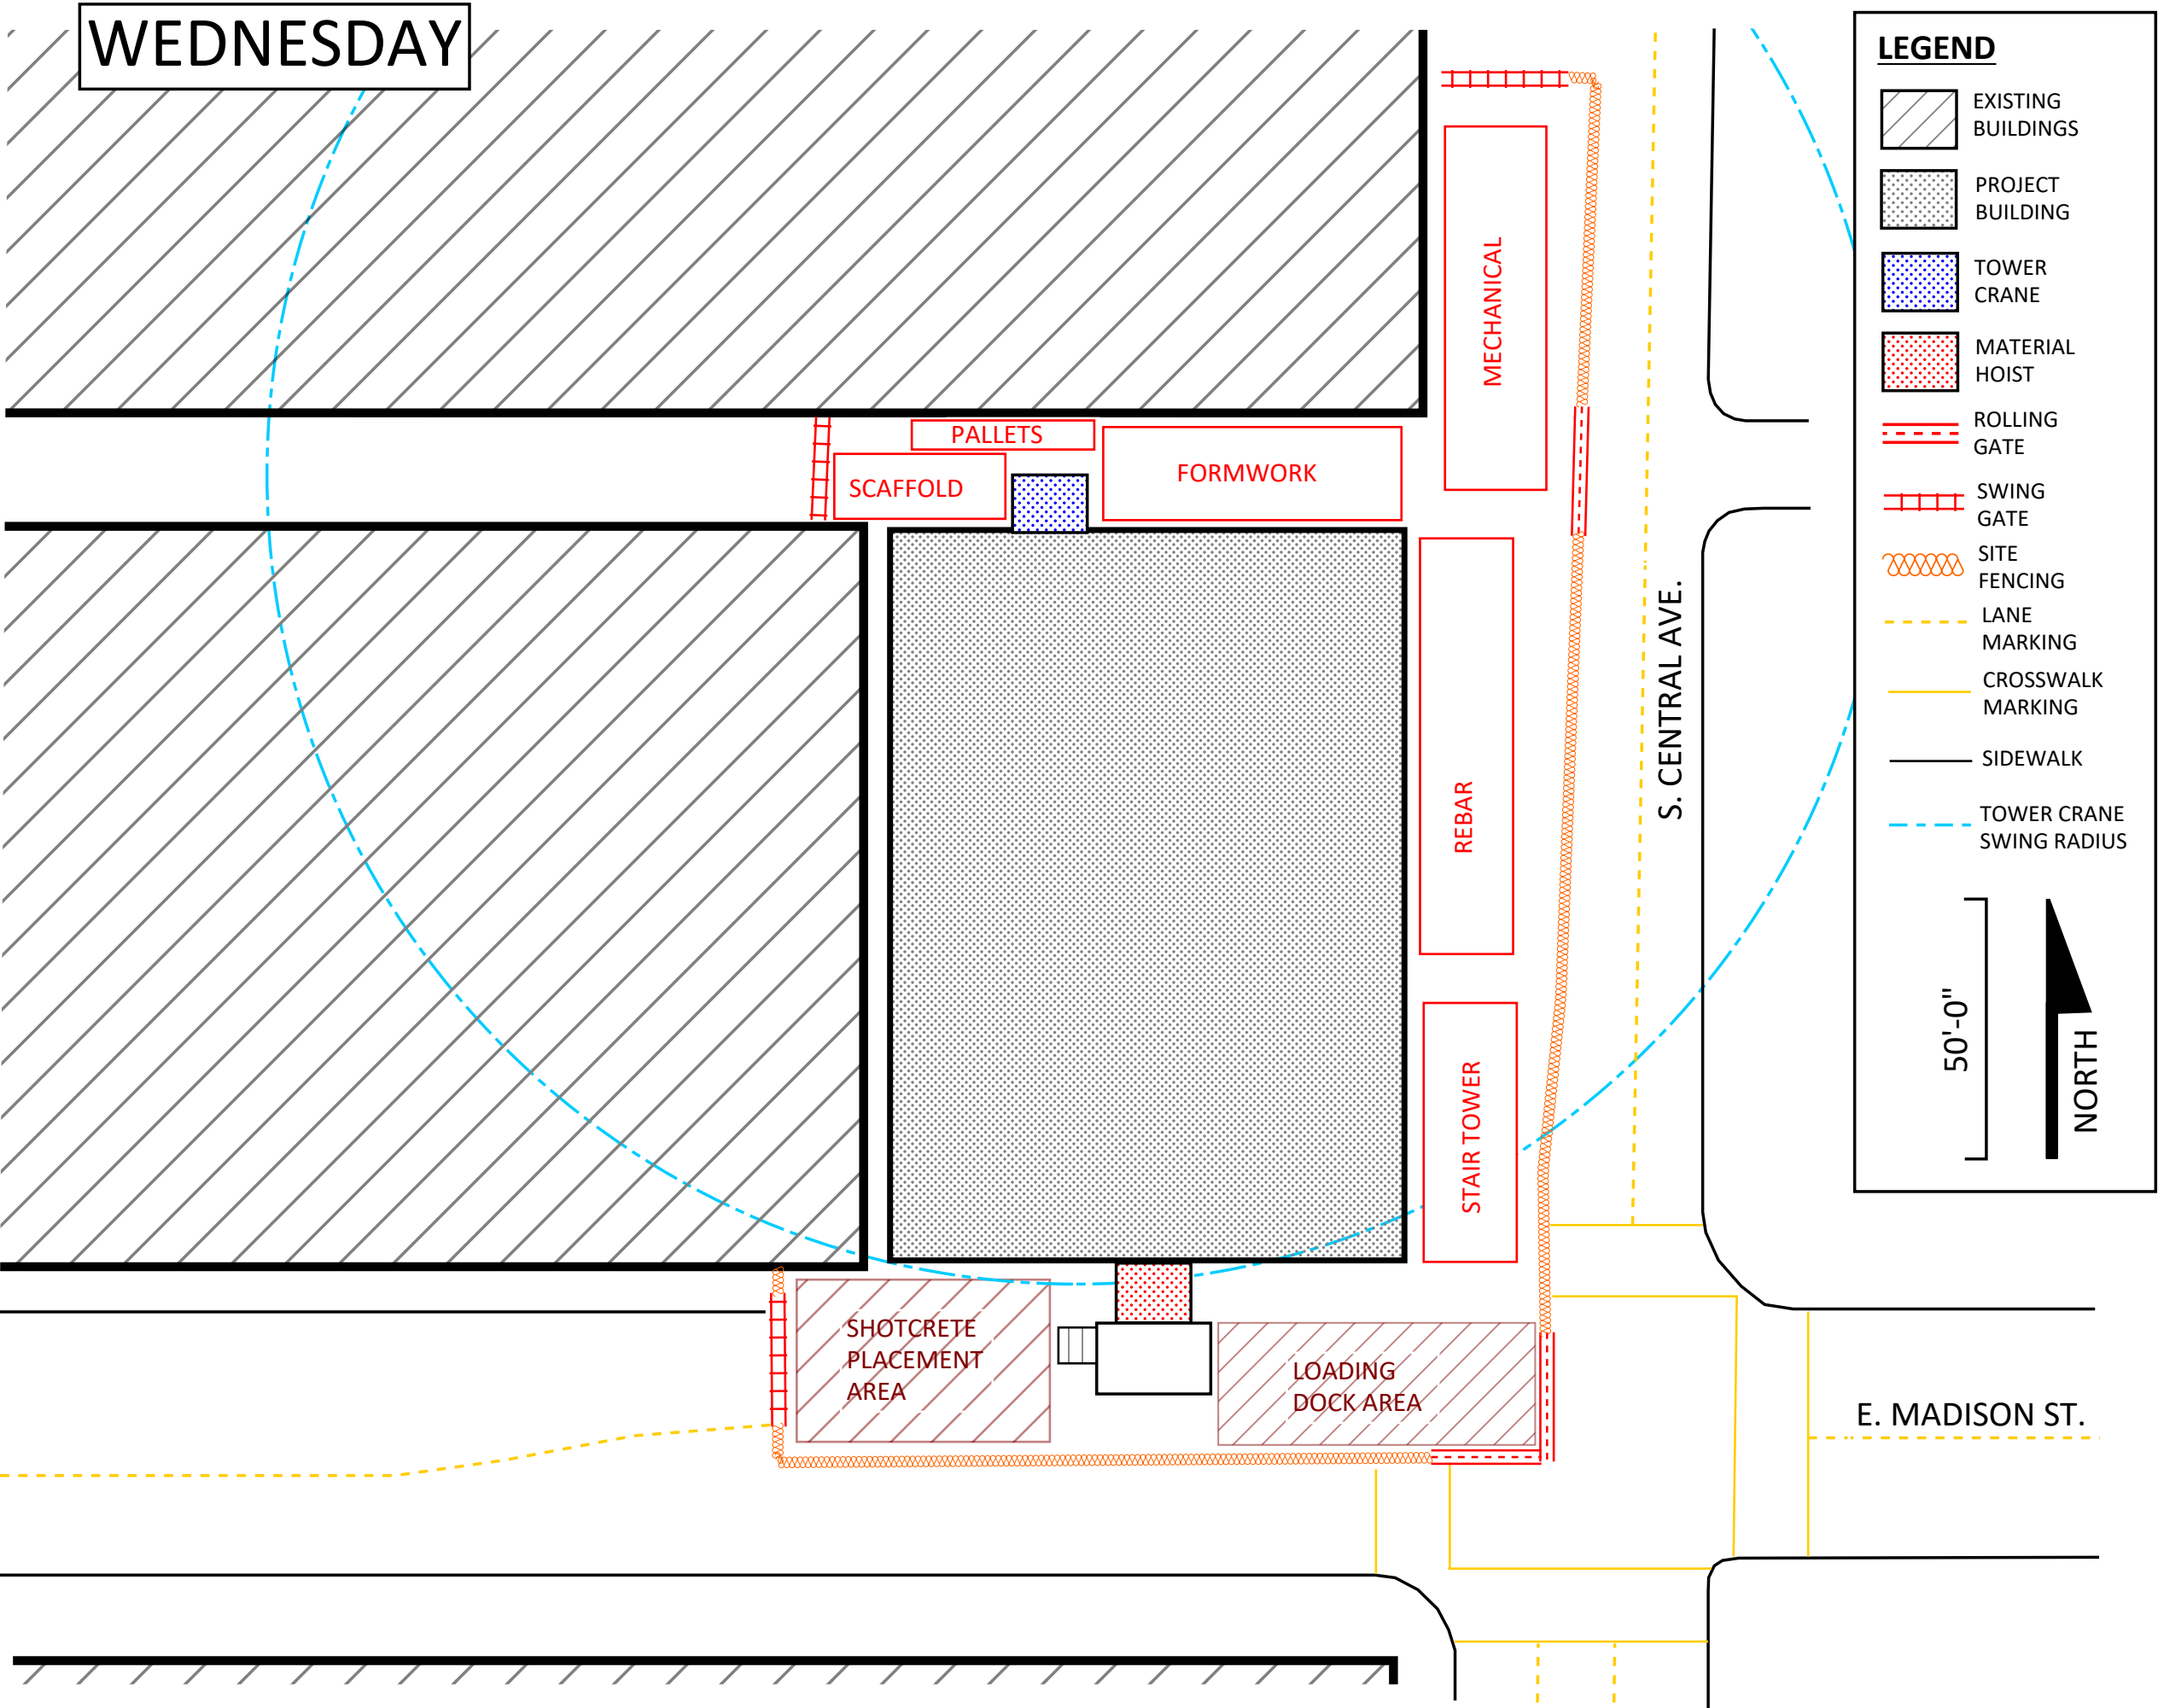


EXHIBIT A -  
PRELIMINARY SITE  
UTILIZATION PLAN

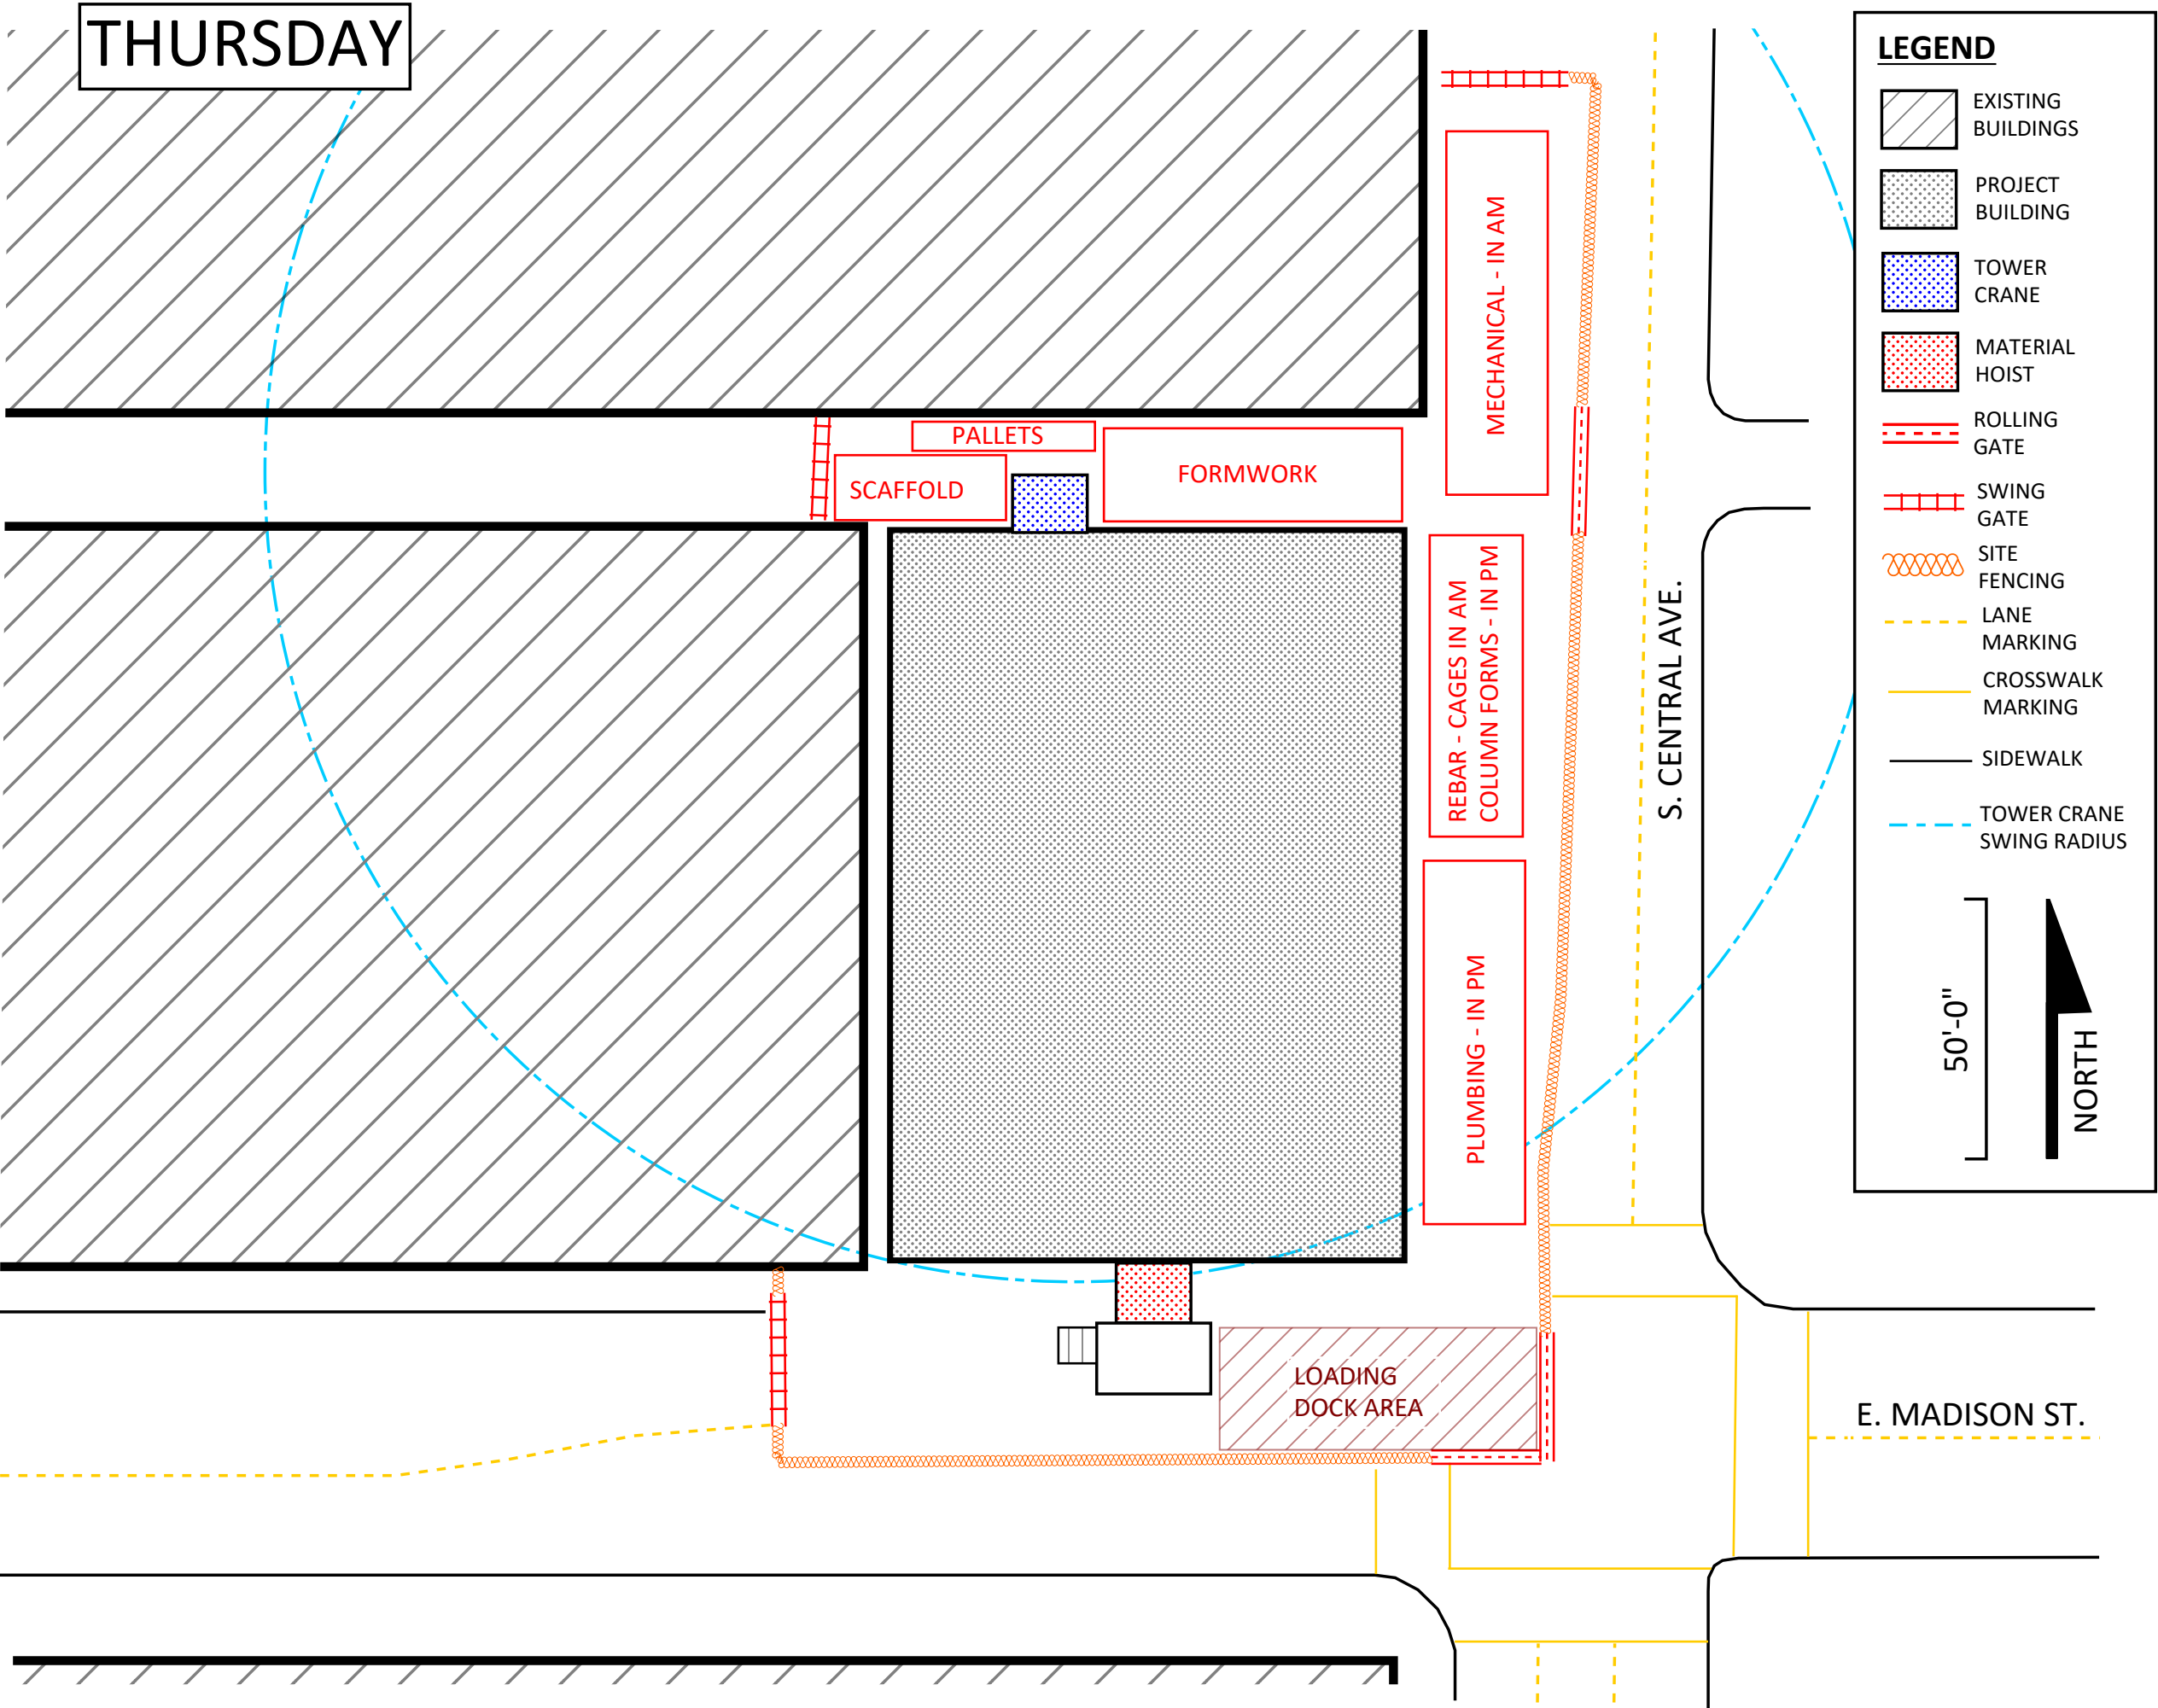


EXHIBIT A -  
PRELIMINARY SITE  
UTILIZATION PLAN

