





- Hard trowel
- Broom Finish
- Slip Resistant
- Light trowel

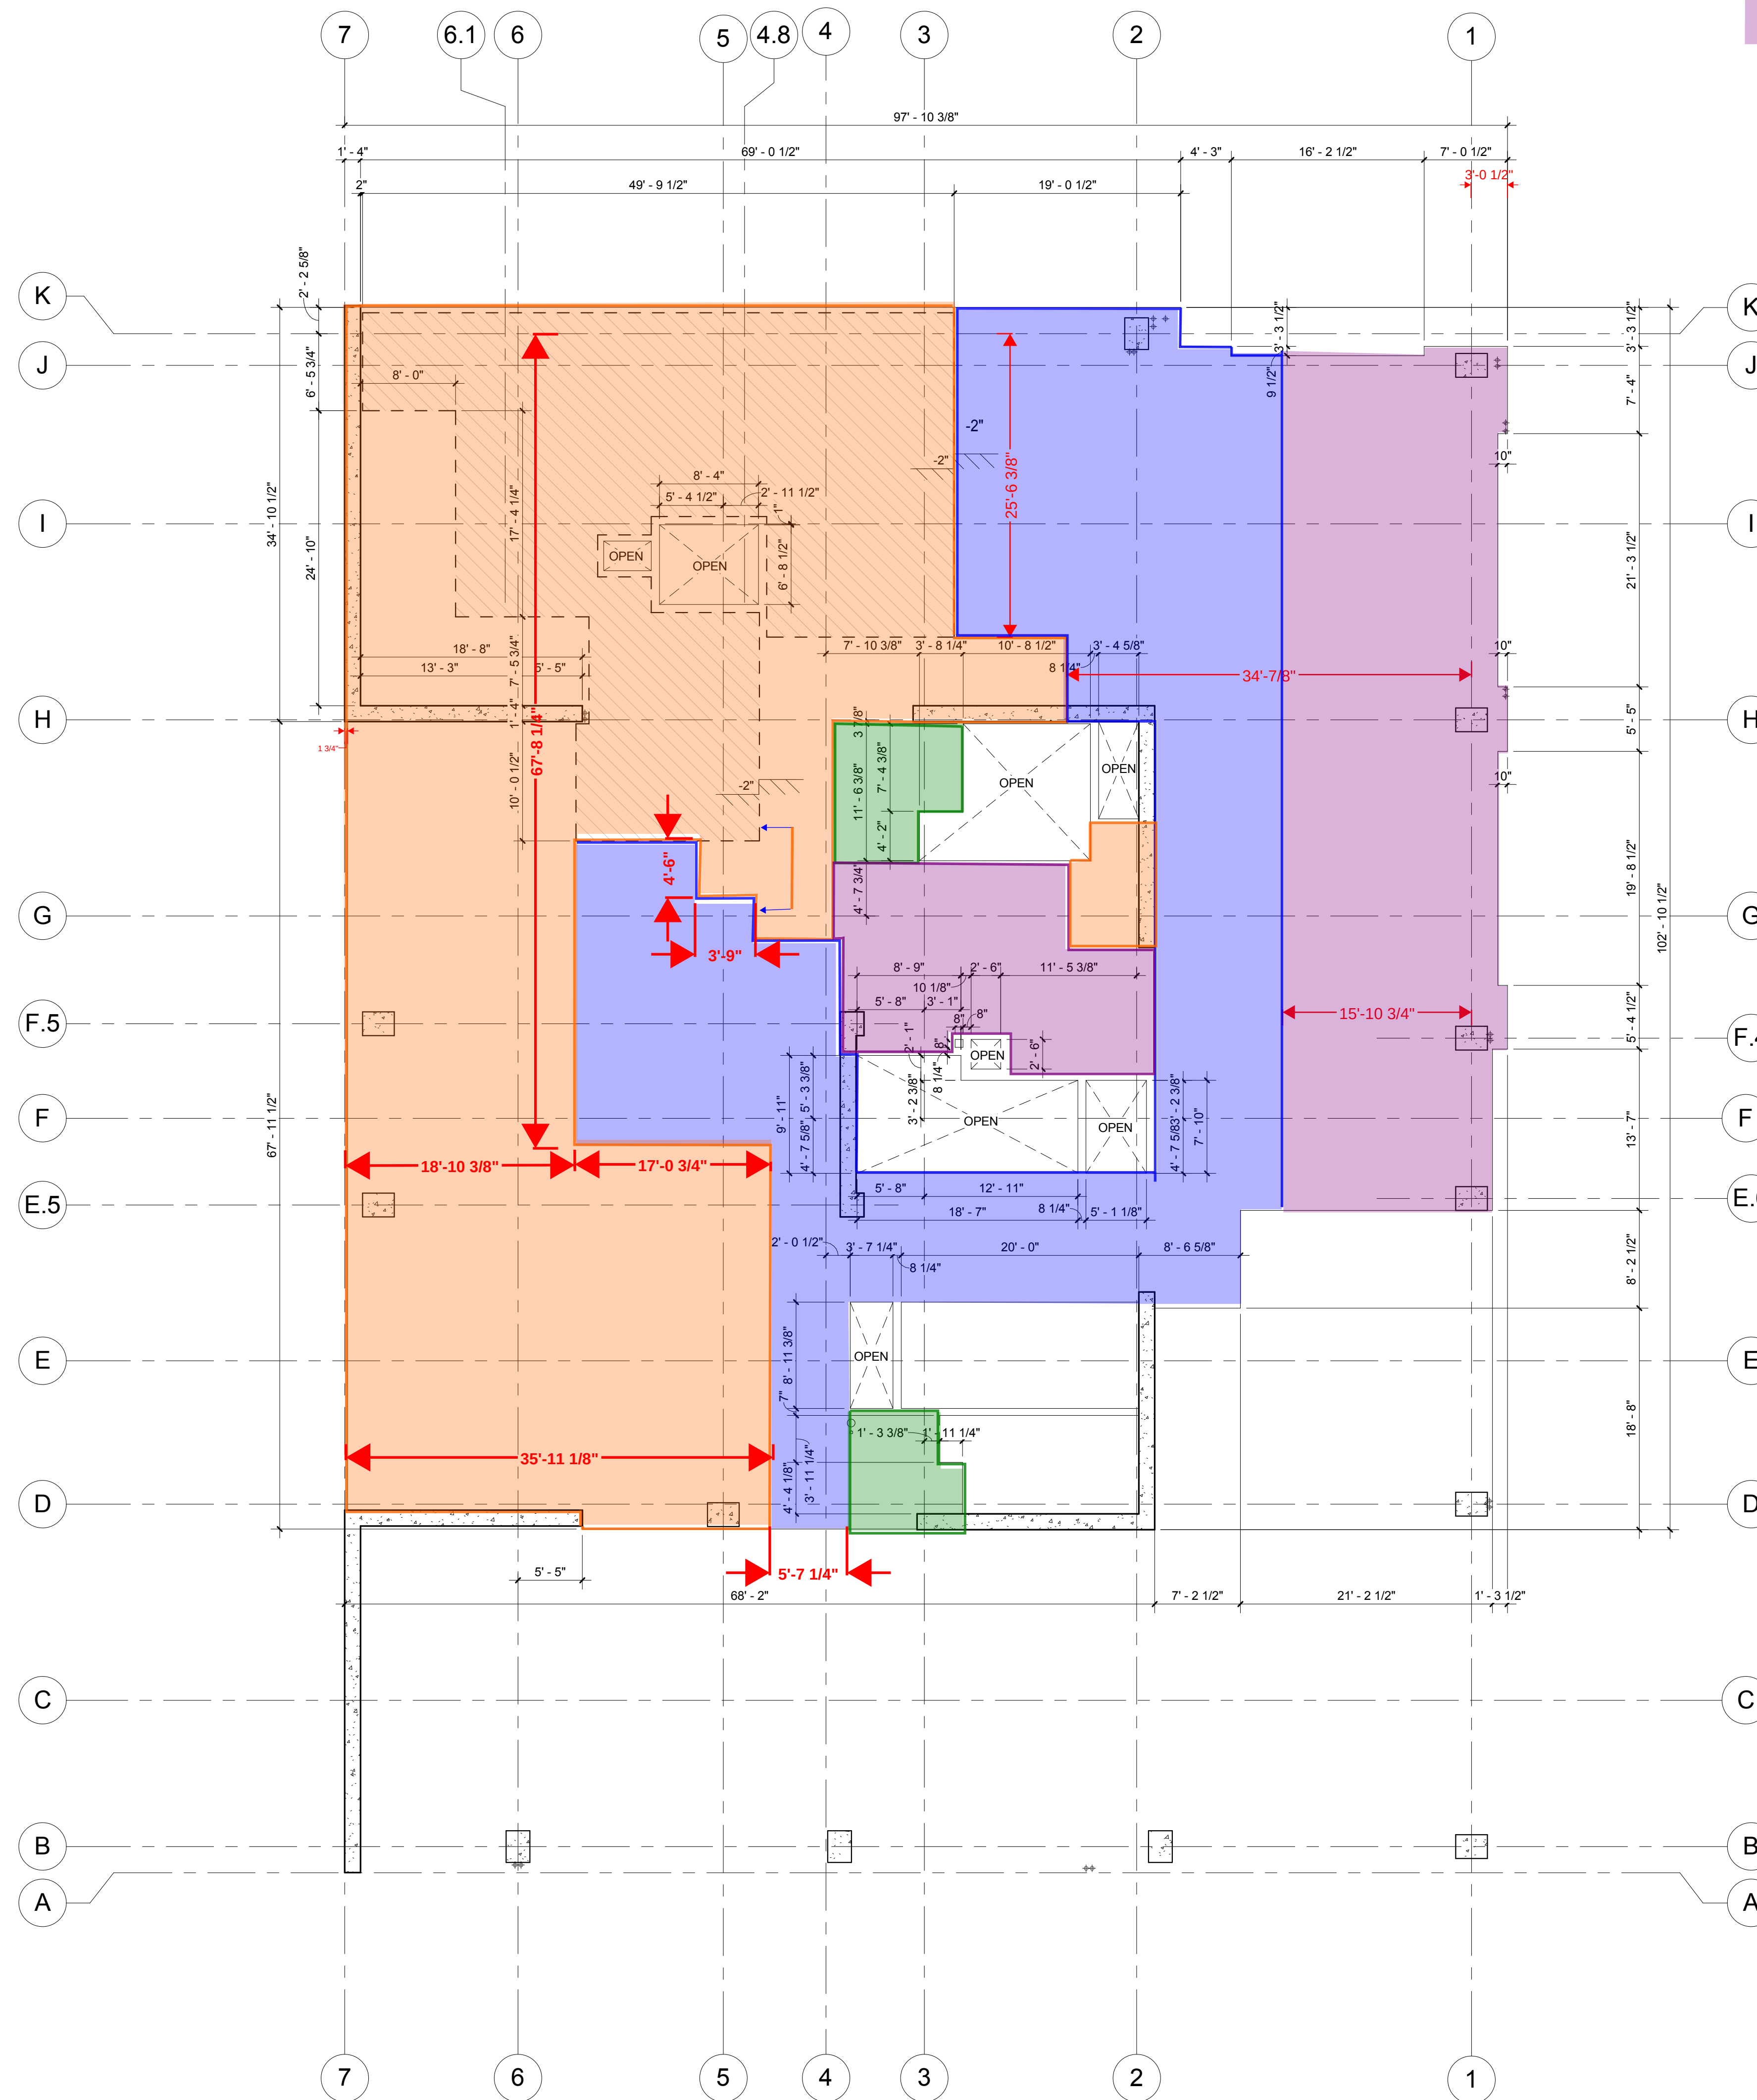


SECOND FLOOR SLAB DIMENSION PLAN

SCALE: 1/8" = 1'-0"

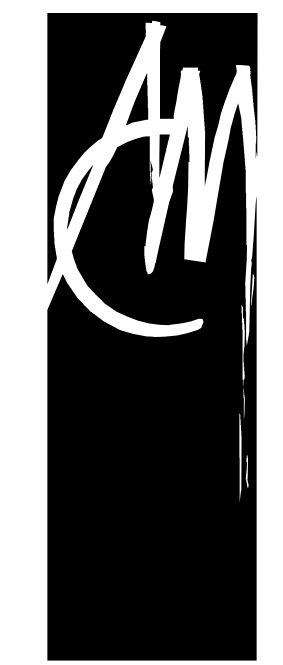

AWBREY
COOK
MCGILL
architects
1045 14th Street, Suite 100
San Diego, CA 92101-5701
Phone: 619 . 398 . 3480

ARCHITECTS:
THOMAS B. AWBREY C 17578
CLIFFORD W. COOK C 19705
SCOT W. MCGILL C 21059

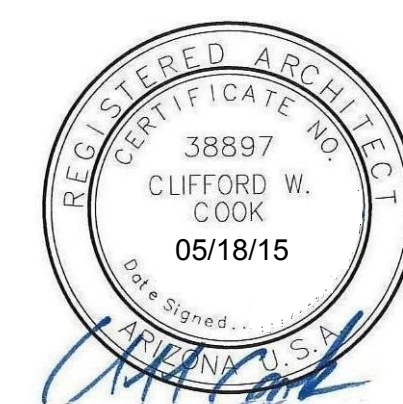

Copyright © 2014
AWBREY COOK MCGILL ARCHITECTS
All rights reserved. No part of this drawing may be reproduced or transmitted in any form or by any means electronic or mechanical, including photocopying, recording, or by any information storage and retrieval system, without the prior written permission of the architect. There shall be no changes or deviations from these drawings or the accompanying specifications without the written consent of the architect.

CONSULTANTS:

REVISIONS:	
CONSTRUCTION BID SET	03/09/15
ADDENDUM A	02/02/15
INSTRUCTION BULLETIN 1	02/23/15
INSTRUCTION BULLETIN 2	05/11/15

PROJECT:

MARRIOTT RESIDENCE INN
- COURTYARD @ LUHRS
A Development of - LUHRS CM, LLC
Phoenix, Arizona

DRAWN:	LAB
CHECKED:	SWM
DATE:	08/22/14
PROJECT NO.:	12-1601

SHEET TITLE:
SECOND FLOOR
SLAB DIMENSION
PLAN

SHEET NO:
A1.2S

FINAL FOR CONSTRUCTION - 05/18/15