
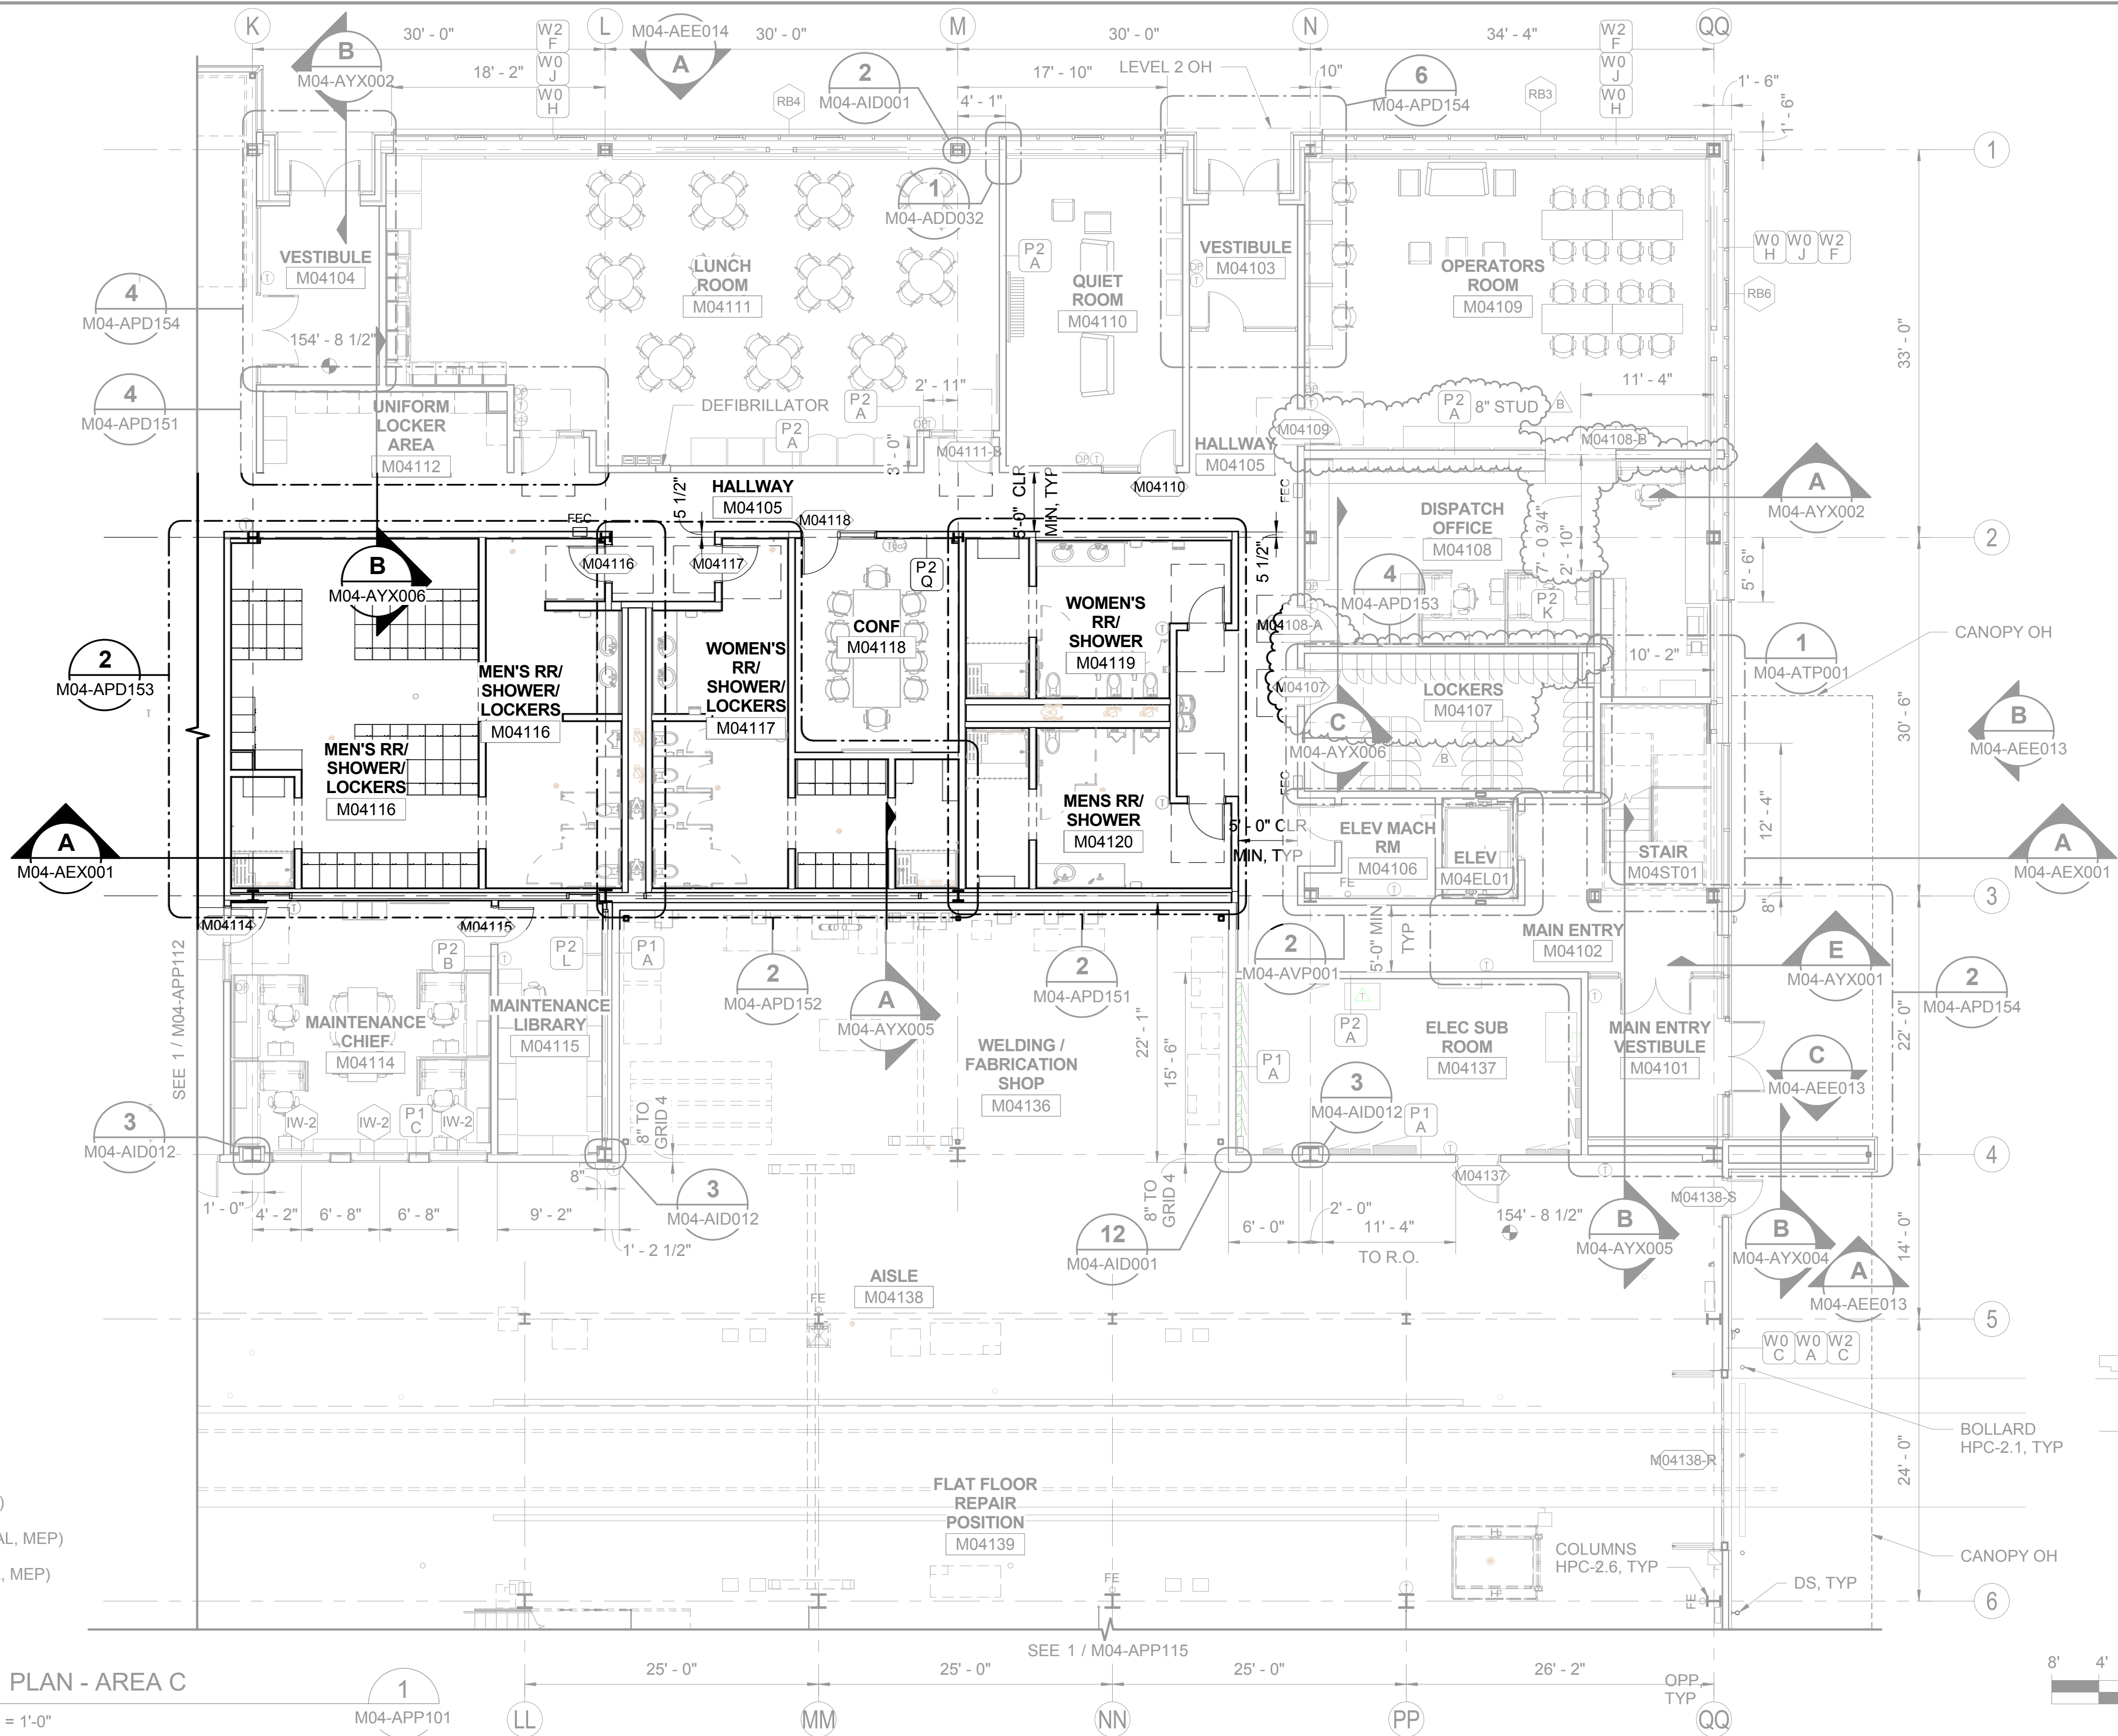
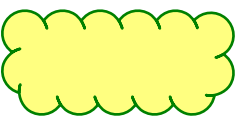


MARK UP TOOLS

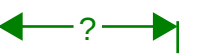

GRAPHIC

- MOVEABLE EQUIPMENT (SEE INDUSTRIAL)
- STATIONARY EQUIPMENT (SEE INDUSTRIAL, MEP)
- EQUIPMENT OVERHEAD (SEE INDUSTRIAL, MEP)
- PIT / OPEN TO BELOW
- CANOPY ABOVE

LEVEL 1 PLAN - AREA C

SCALE: 1/8" = 1'-0"

NOTE: ALL CMU OUTSIDE CORNERS TO BE BULLNOSE UNO

DP4A - IFC

| No. | DATE       | DSN | CHK | APP | REVISION                |
|-----|------------|-----|-----|-----|-------------------------|
| B   | 2019.08.02 | BP  | SM  | JY  | CB#034                  |
| A   | 2019.05.03 | BP  | SM  | JY  | CB#025                  |
| 0   | 2018.09.19 | BP  | SM  | JY  | ISSUED FOR CONSTRUCTION |

DESIGNED BY:  
B. PETERSON  
DRAWN BY:  
T. WEST  
CHECKED BY:  
S. McDONALD  
APPROVED BY:  
J. YOUNG



**HENSEL PHELPS**  
Plan. Build. Manage.

coterra  
ENGINEERING



rolluda architects  
architecture planning interior design  
Karen Kiest | Landscape Architects  
ELCON ASSOCIATES, INC.  
ENGINEERS-CONSULTANTS



SUBMITTED BY:  
RICHARD LEWIS

DATE:  
2018.07.10

REVIEWED BY:  
BILL FERRIS



DATE:  
2018.07.10

SCALE:  
1/8" = 1'-0"  
FILENAME:  
M200-Y02e-A-v2017  
CONTRACT No.:  
RTA/CN 0020-16  
SUBMITTAL DATE:  
2018.07.10

LINK OPERATIONS & MAINTENANCE FACILITY: EAST  
CONTRACT M200  
OMF EAST  
OMF EAST BUILDING  
FIRST FLOOR - AREA C PLAN

DRAWING NO.:  
M04-APP113  
FACILITY ID:  
M04  
SHEET No.:  
REV:  
H