


MARK UP TOOLS




= FLATSTRAP BACKING LOCATION

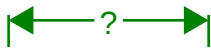

= BACKING DIMENSIONS




= ROUGH OPENING LOCATION

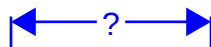

= ROUGH OPENING DIMENSION

10/17/2018 6:51:53 AM
C:\Users\bpeterson\Documents\M200-M04-A-v2017_bpeterson.rvt

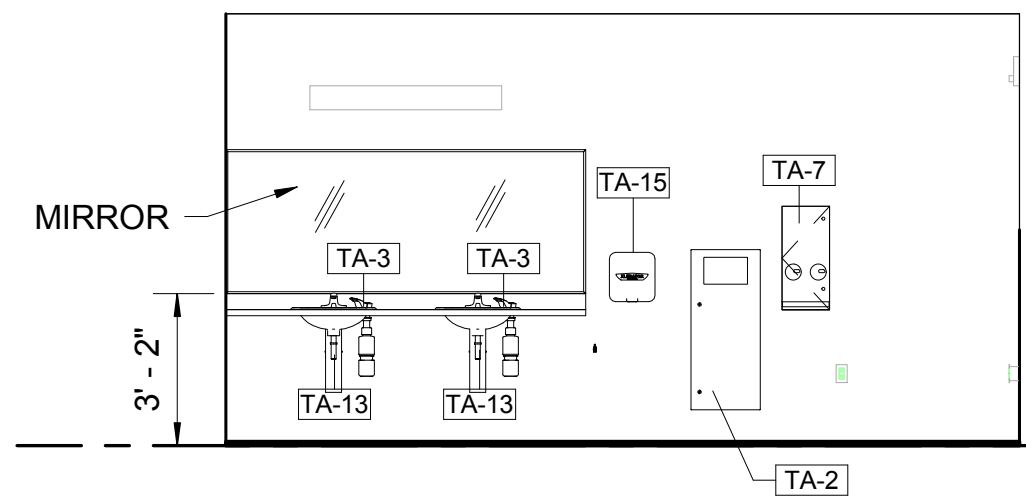


M04119 - WEST

SCALE: 1/4" = 1'-0"

1

M04-APD151

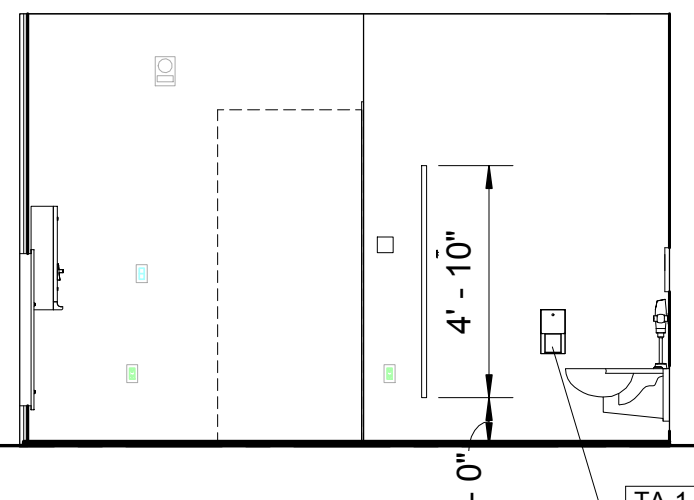


M04119 - NORTH

SCALE: 1/4" = 1'-0"

2

M04-APD151

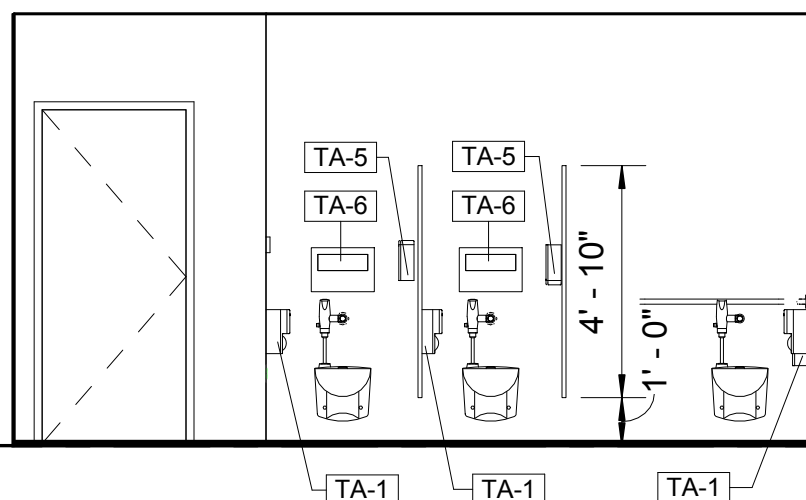


M04119 - EAST

SCALE: 1/4" = 1'-0"

3

M04-APD151

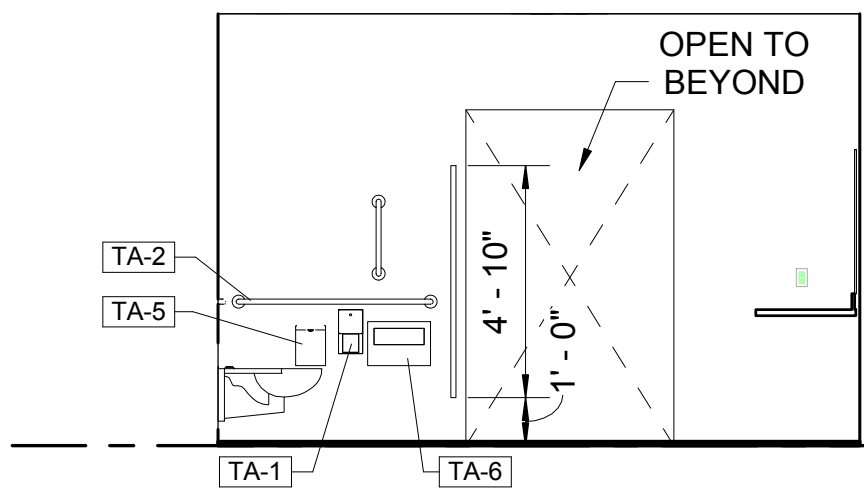


M04119 - SOUTH

SCALE: 1/4" = 1'-0"

4

M04-APD151

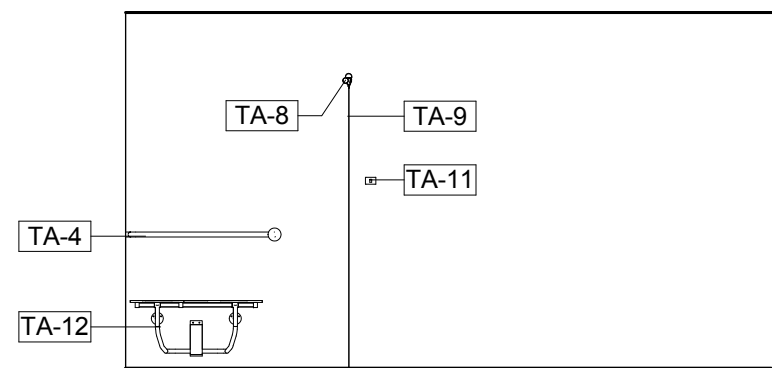


M04119 - SOUTH

SCALE: 1/4" = 1'-0"

5

M04-APD151

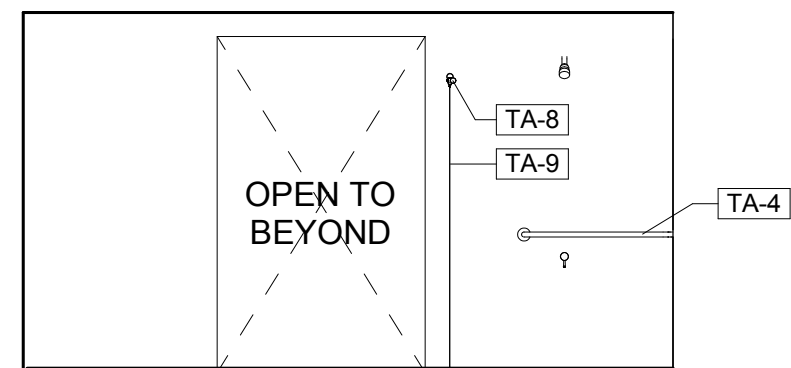


M04119 - NORTH

SCALE: 1/4" = 1'-0"

6

M04-APD151

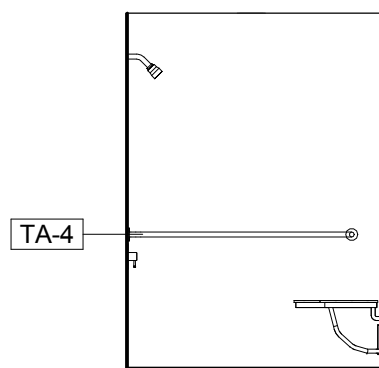


M04119 - EAST

SCALE: 1/4" = 1'-0"

7

M04-APD151

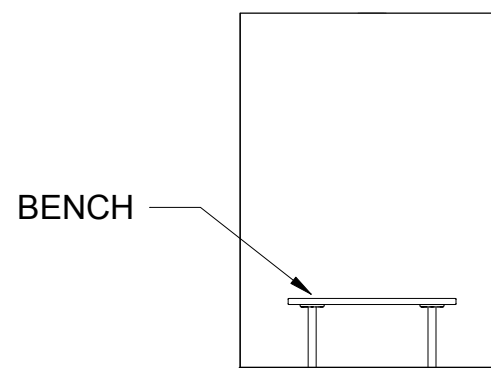


M04119 - WEST

SCALE: 1/4" = 1'-0"

8

M04-APD151

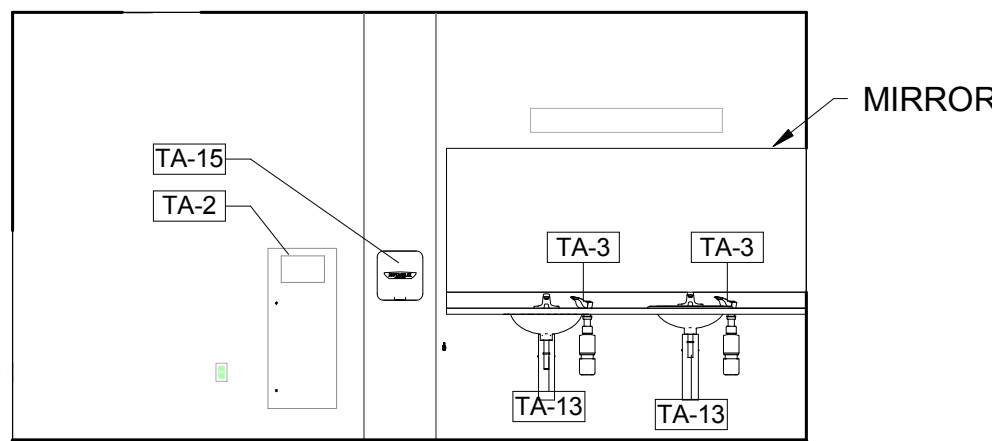


M04120 - EAST

SCALE: 1/4" = 1'-0"

9

M04-APD151

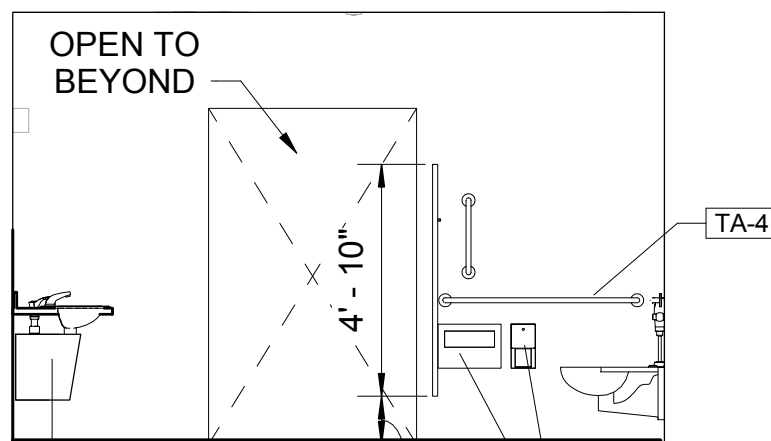


M04120 - SOUTH

SCALE: 1/4" = 1'-0"

10

M04-APD151

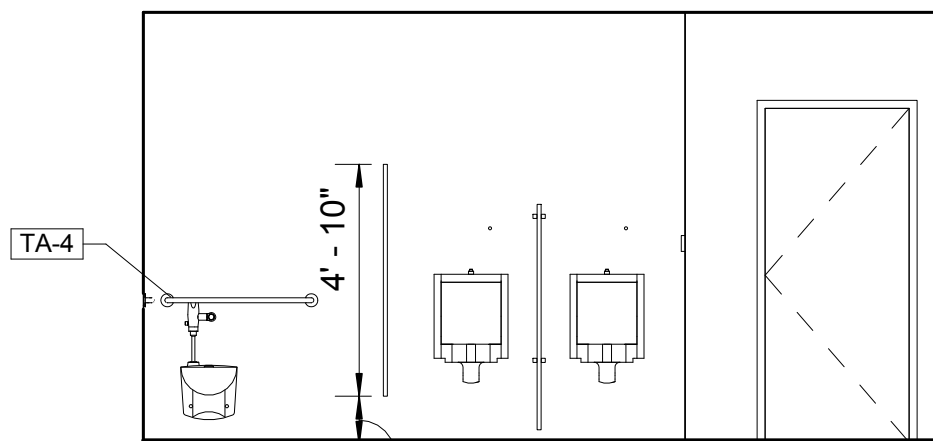


M04120 - WEST

SCALE: 1/4" = 1'-0"

11

M04-APD151

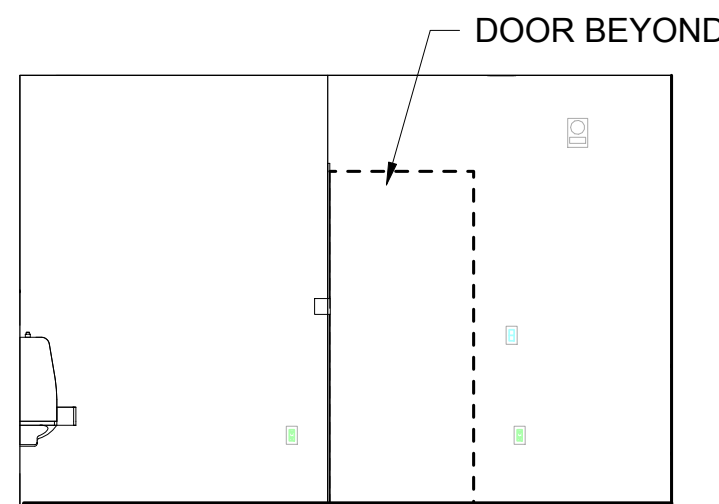


M04120 - NORTH

SCALE: 1/4" = 1'-0"

12

M04-APD151

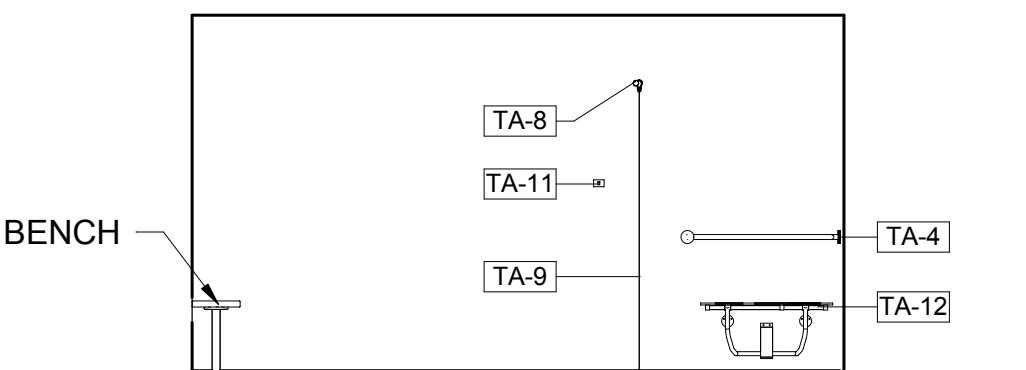


M04120 - SOUTH

SCALE: 1/4" = 1'-0"

13

M04-APD151

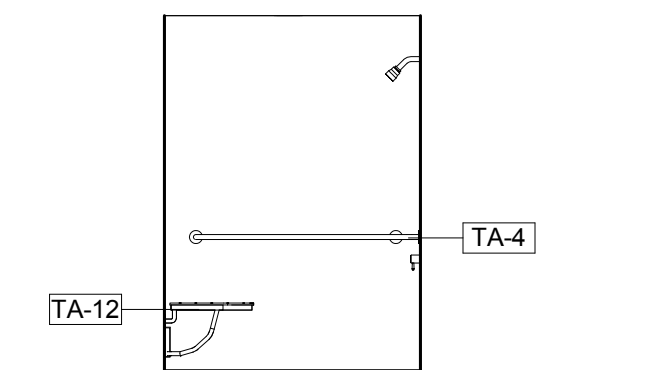


M04120 - WEST

SCALE: 1/4" = 1'-0"

14

M04-APD151

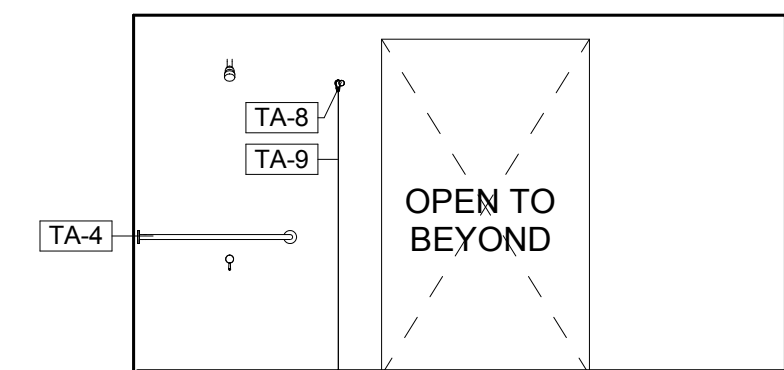


M04120 - NORTH

SCALE: 1/4" = 1'-0"

15

M04-APD151

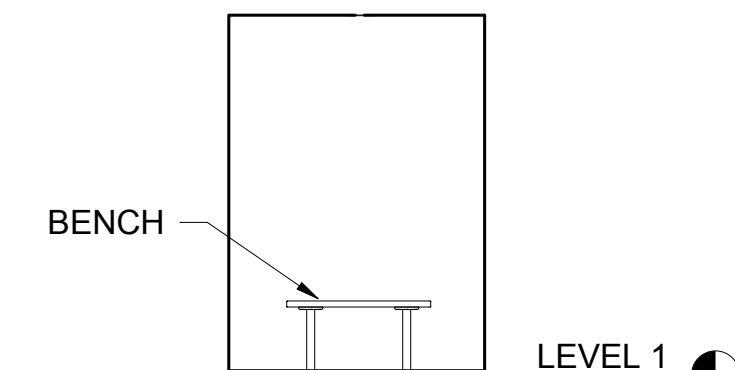

M04120 - EAST

SCALE: 1/4" = 1'-0"

16

M04-APD151

GENERAL NOTES

1. SEE GEN-AIE001 FOR MOUNTING HEIGHTS.
2. SEE GEN-AZN002 FOR TECHNICAL NOMENCLATURE & TOILET ACCESSORIES SCHEDULE.
3. SEE INTERIORS FOR WALL, FLOOR AND CEILING FINISHES.

DP4A-IFC

DESIGNED BY:
B. PETERSON

DRAWN BY:
T. WEST

CHECKED BY:
S. McDONALD

APPROVED BY:
J. YOUNG



HENSEL PHELPS
Plan. Build. Manage.

Stantec

VIA

coterra
ENGINEERING



rolluda architects
architecture planning interior design

ELCON ASSOCIATES, INC.
ENGINEERS-CONSULTANTS



SCALE:
1/4" = 1'-0"

FILENAME:
M200-M04-A-v2017

CONTRACT No.:
RTA/CN 0020-16

SUBMITTAL DATE:
2018.09.19

LINK OPERATIONS & MAINTENANCE FACILITY: EAST

CONTRACT M200

OMF EAST

OMF EAST BUILDING
LEVEL 1 INTERIOR ELEVATIONS

DRAWING NO.:

M04-AIE001

FACILITY ID:

M04


SHEET No:

109

REV:

0


10/17/2018 6:52:07 AM
C:\Users\bpeterson\Documents\M200-M04-A-v2017_bpeterson.rvt

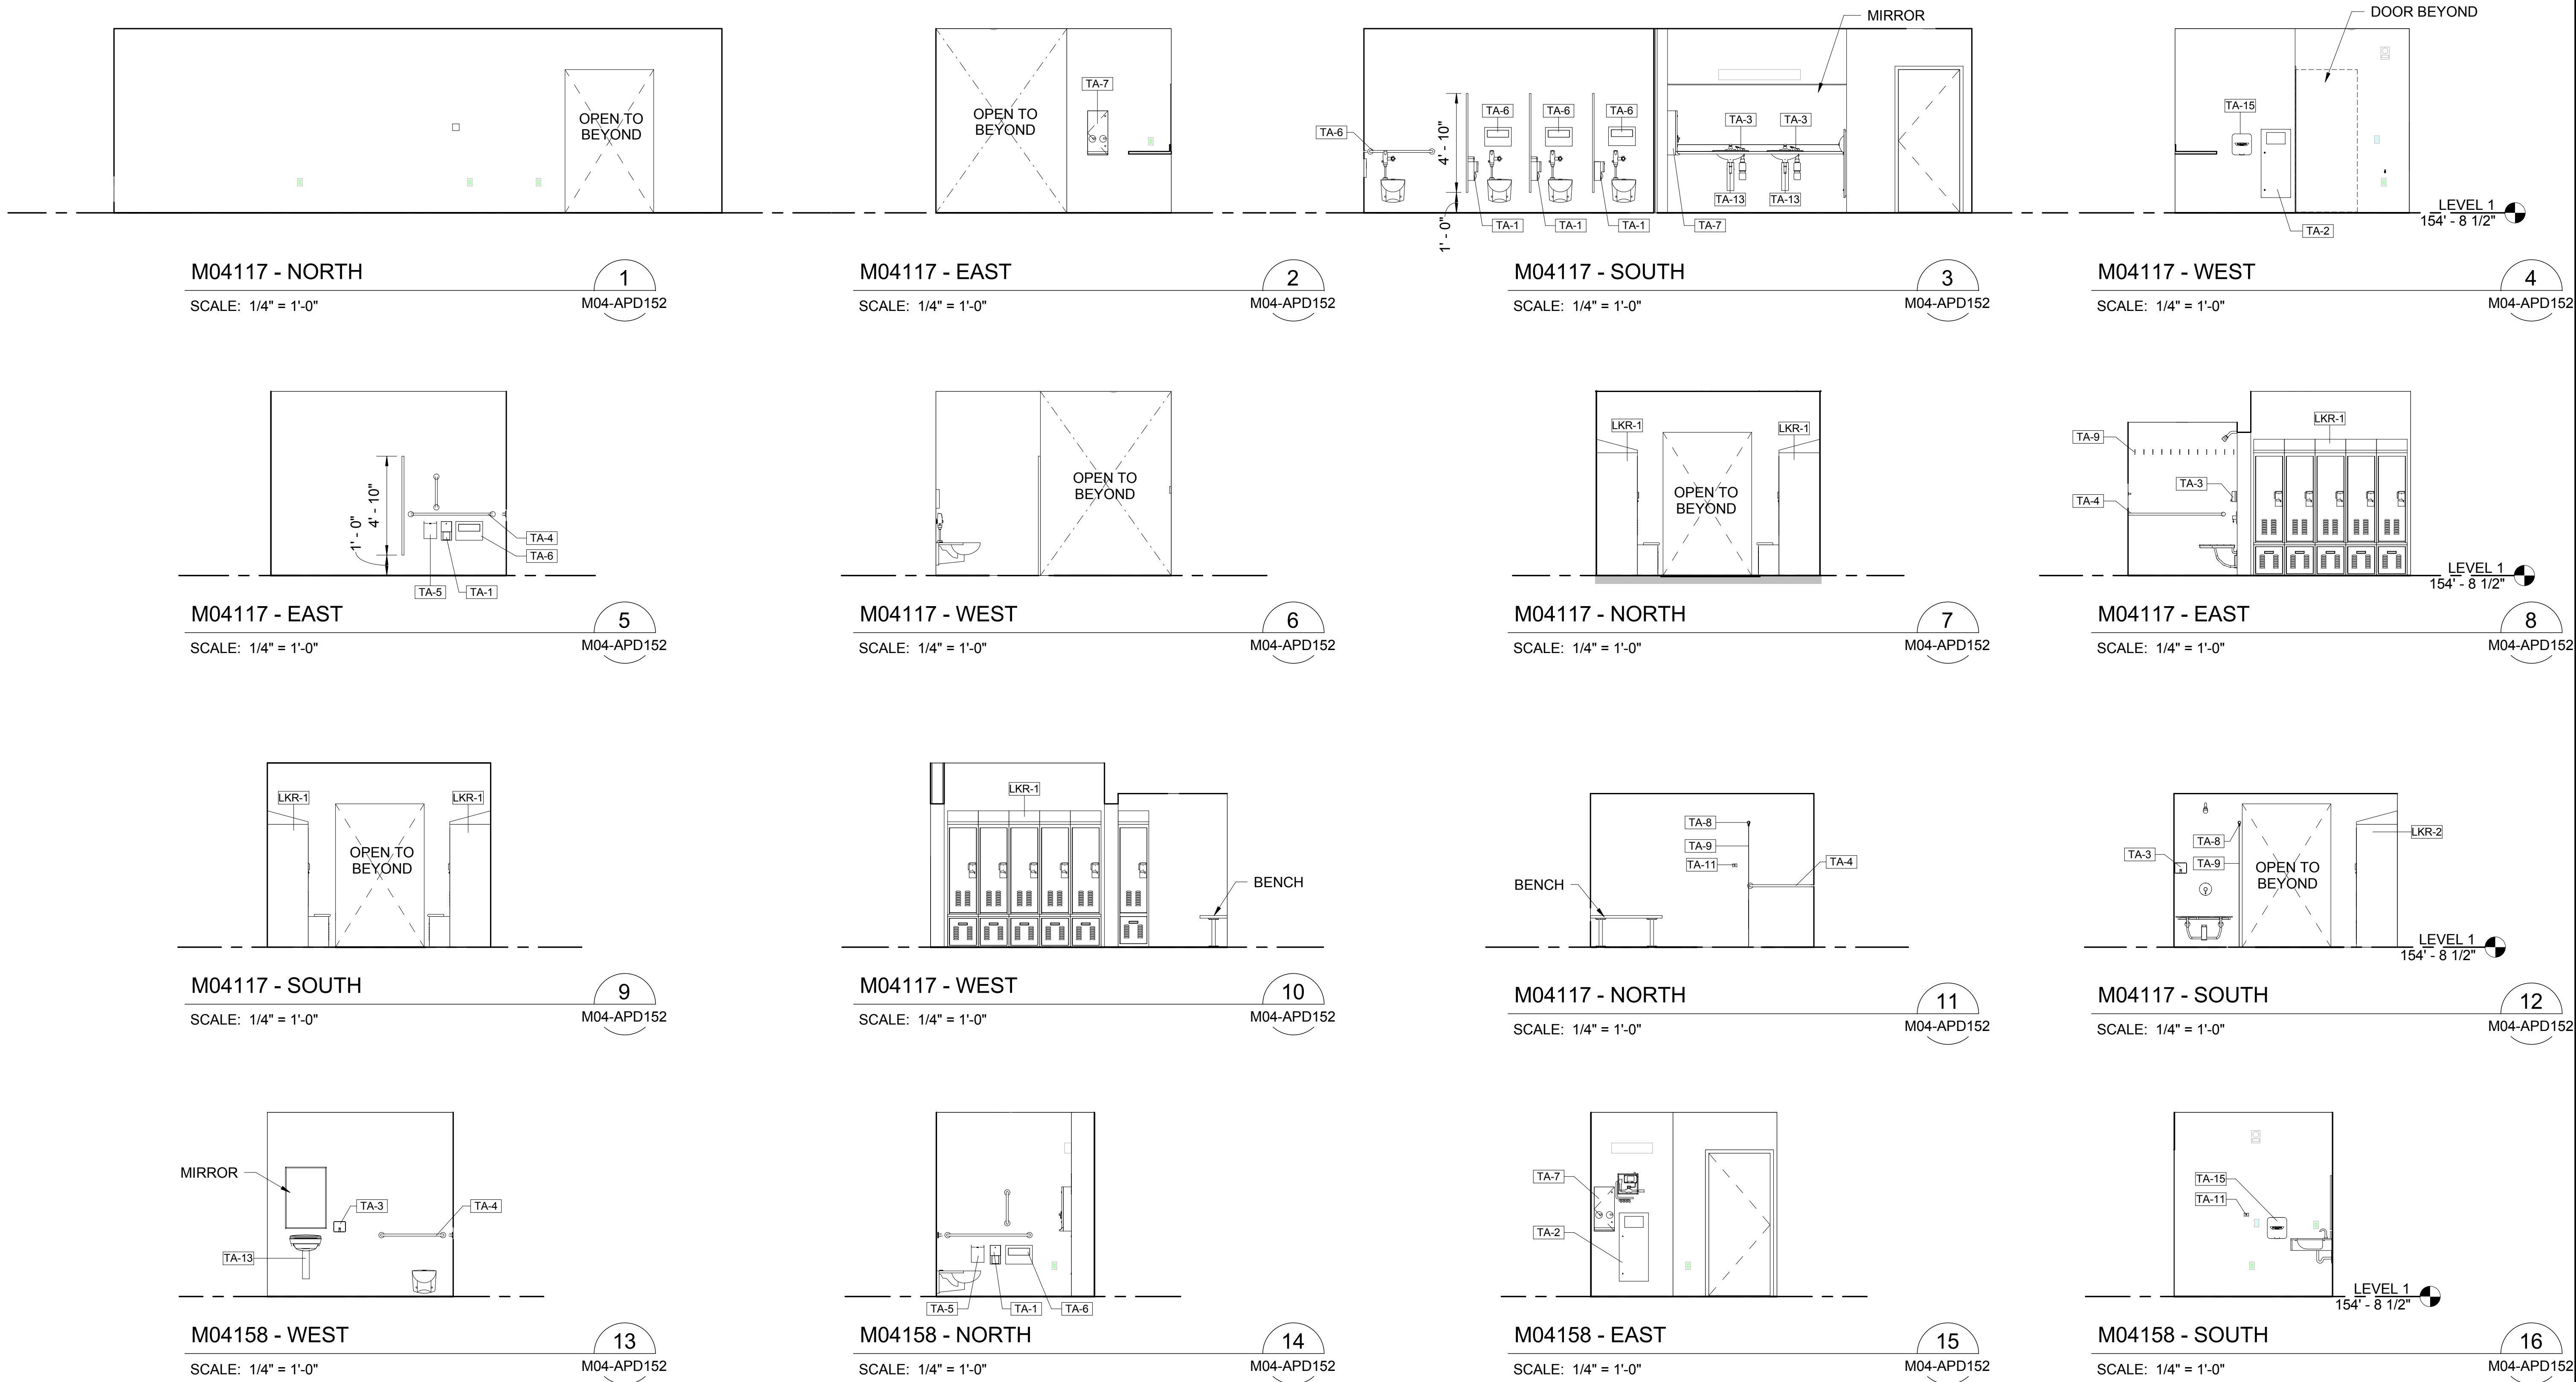


- GENERAL NOTES**
1. SEE GEN-AIE001 FOR MOUNTING HEIGHTS.
 2. SEE GEN-AZN002 FOR TECHNICAL NOMENCLATURE & TOILET ACCESSORIES SCHEDULE.
 3. SEE INTERIORS FOR WALL, FLOOR AND CEILING FINISHES.

DP4A-IFC						DESIGNED BY: B. PETERSON		7888 REGISTERED ARCHITECT  Alan Hart STATE OF WASHINGTON 09/19/2018	 HENSEL PHELPS Plan. Build. Manage. coterra ENGINEERING		 rolluda architects architecture planning interior design Karen Kiest Landscape Architects	LINE IS 1" AT FULL SCALE		SCALE: 1/4" = 1'-0"	LINK OPERATIONS & MAINTENANCE FACILITY: EAST CONTRACT M200 OMF EAST OMF EAST BUILDING LEVEL 1 INTERIOR ELEVATIONS				DRAWING NO.: M04-AIE002	
						DRAWN BY: T. WEST	FILENAME: M200-M04-A-v2017		FACILITY ID: M04											
						CHECKED BY: S. McDONALD	CONTRACT No.: RTA/CN 0020-16		SHEET No:											
						APPROVED BY: J. YOUNG	SUBMITTAL DATE: 2018.09.19		REV: 0											
0	2018.09.19	BP	SM	JY	ISSUED FOR CONSTRUCTION	SUBMITTED BY: RICHARD LEWIS		DATE: 2018.09.19	REVIEWED BY: BILL FERRIS	DATE: 2018.09.19	SUBMITTAL DATE: 2018.09.19									
No.	DATE	DSN	CHK	APP	REVISION															

10/17/2018 6:52:21 AM
C:\Users\bpeterson\Documents\M200-M04-A-v2017_bpeterson.rvt

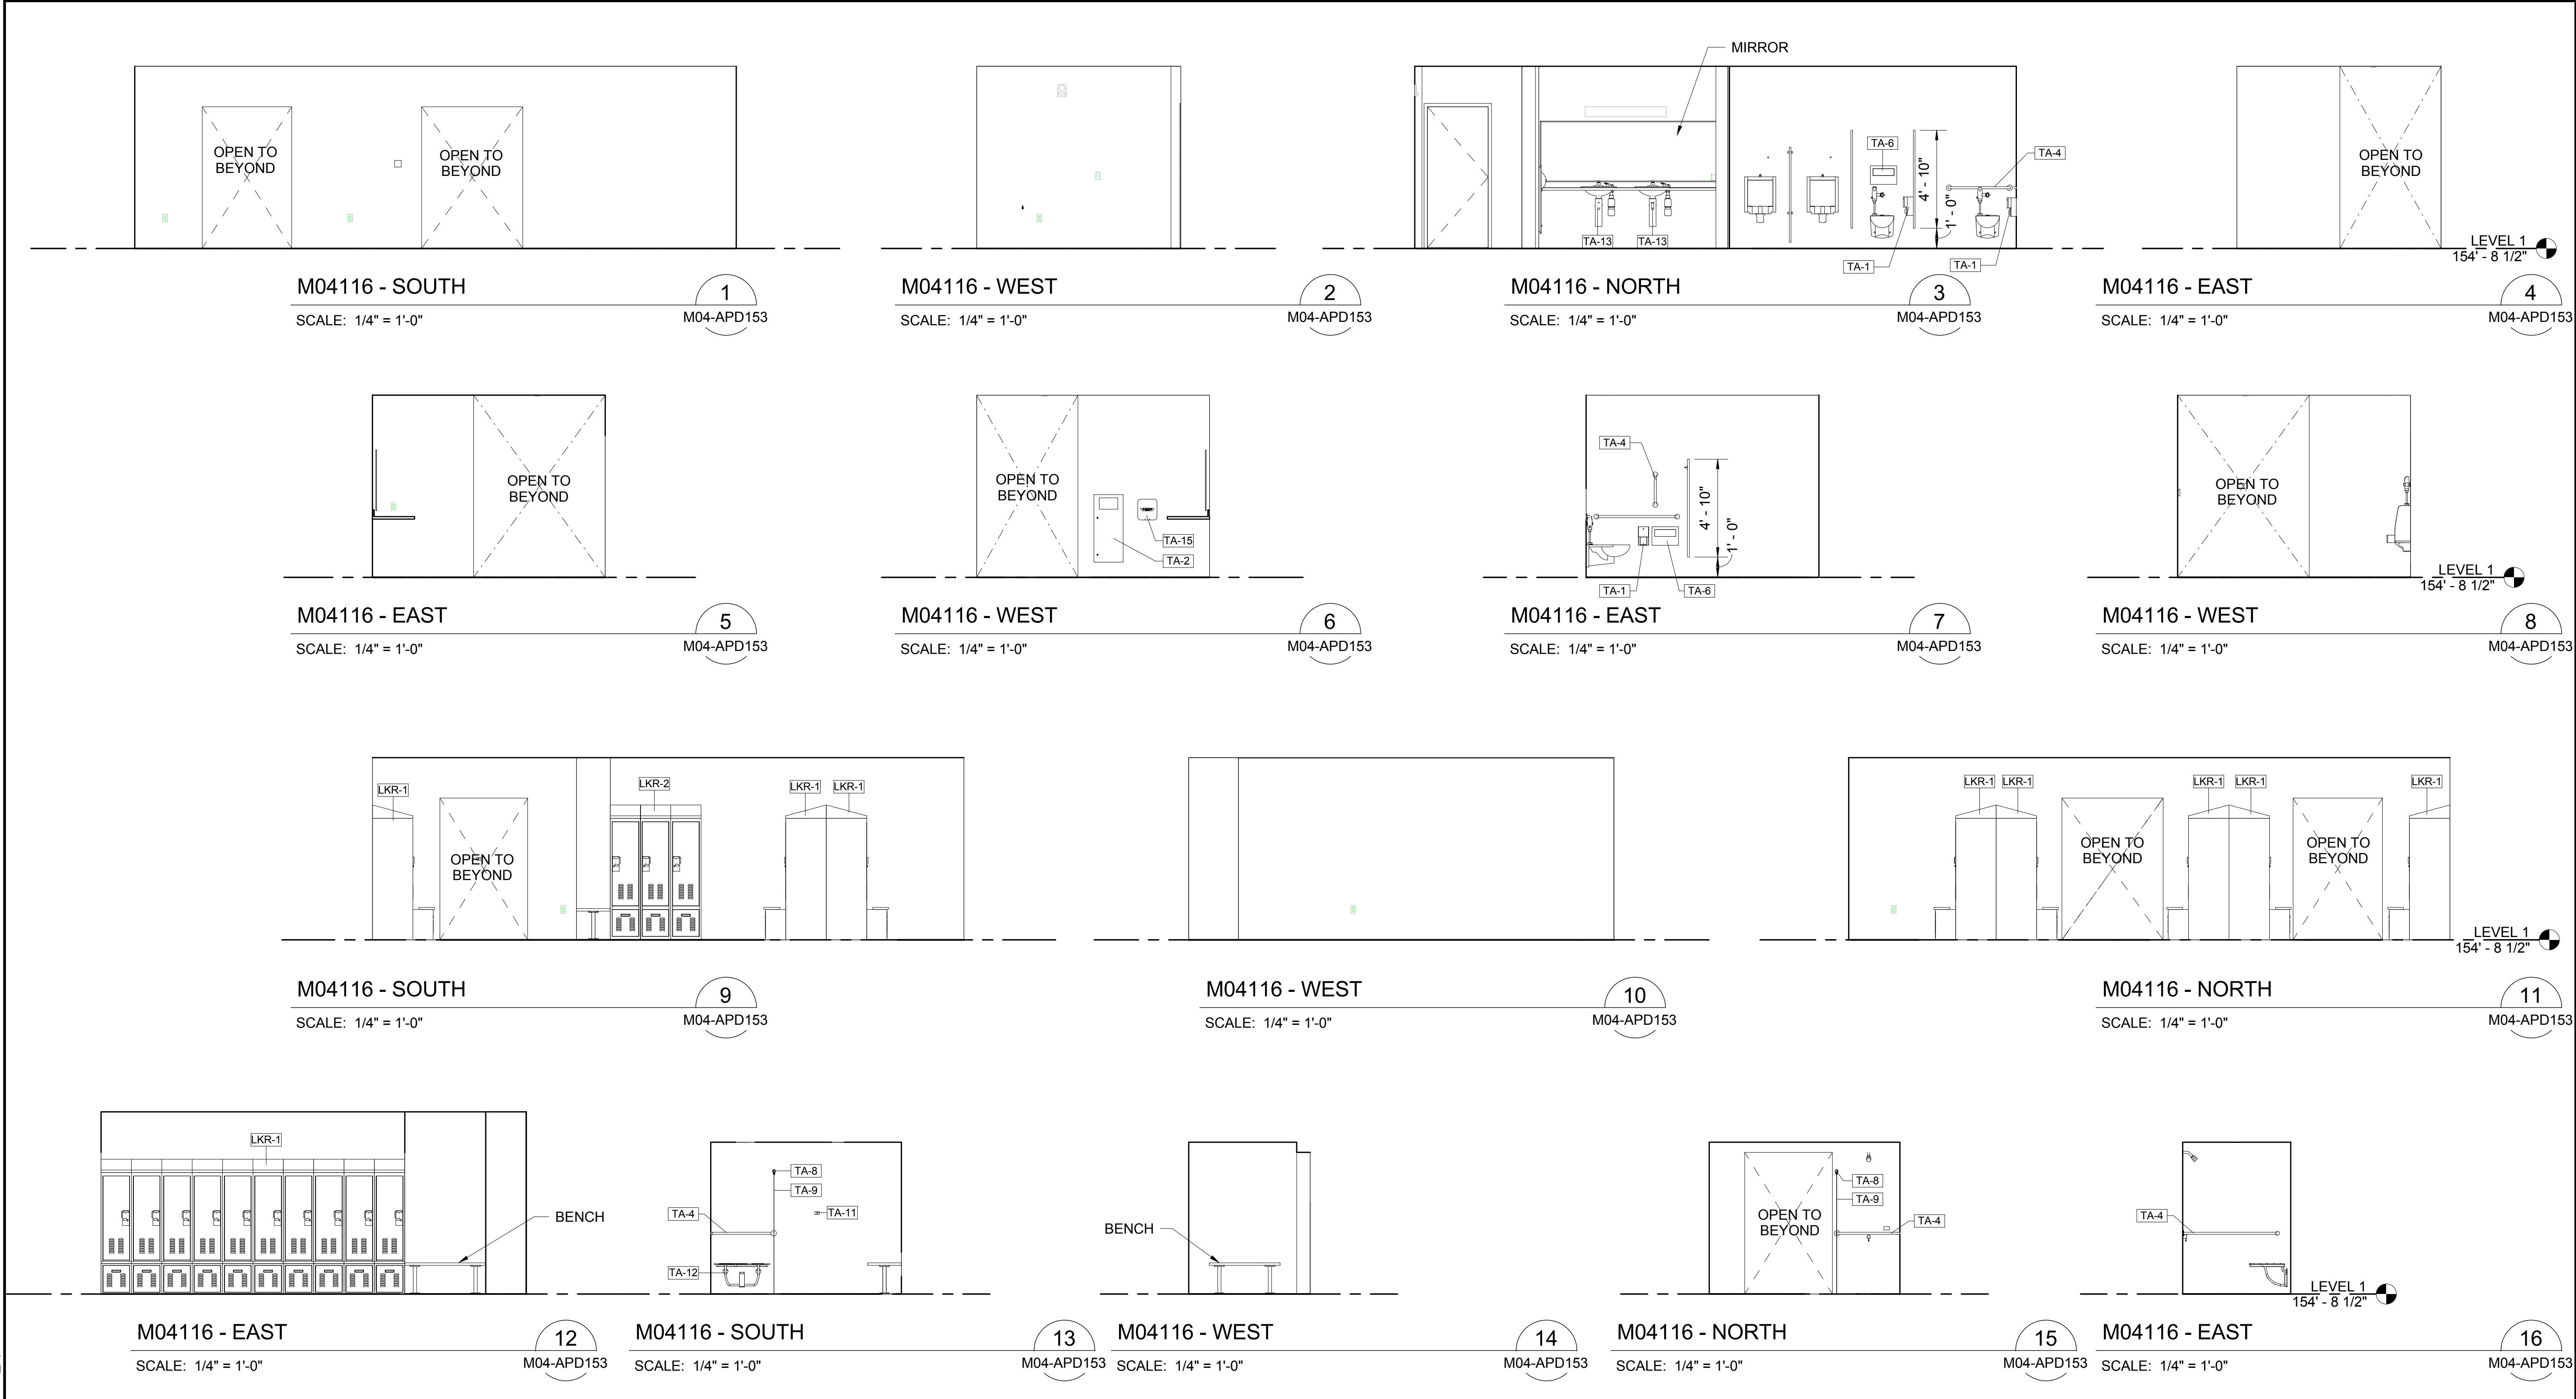

- GENERAL NOTES**
1. SEE GEN-AIE001 FOR MOUNTING HEIGHTS.
 2. SEE GEN-AZN002 FOR TECHNICAL NOMENCLATURE & TOILET ACCESSORIES SCHEDULE.
 3. SEE INTERIORS FOR WALL, FLOOR AND CEILING FINISHES.

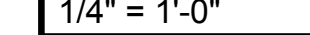DP4A-IFC						DESIGNED BY: B. PETERSON		7888 REGISTERED ARCHITECT  Alan Hart STATE OF WASHINGTON 09/19/2018	 HENSEL PHELPS Plan. Build. Manage.  coterra ENGINEERING  rolluda architects architecture planning interior design  Stantec  VIA  kpff  ELCON ASSOCIATES, INC. ENGINEERS—CONSULTANTS				 SOUNDTRANSIT		SCALE: 1/4" = 1'-0"		LINK OPERATIONS & MAINTENANCE FACILITY: EAST				DRAWING NO.: M04-AIE003	
						DRAWN BY: T. WEST							FILENAME: M200-M04-A-v2017		FACILITY ID: M04							
						CHECKED BY: S. McDONALD							CONTRACT No.: RTA/CN 0020-16		SHEET No:							
						APPROVED BY: J. YOUNG			SUBMITTED BY: RICHARD LEWIS				DATE: 2018.09.19		REVIEWED BY: BILL FERRIS		DATE: 2018.09.19		REV: 0			
						ISSUED FOR CONSTRUCTION							SUBMITTAL DATE: 2018.09.19									
No.	DATE	DSN	CHK	APP	REVISION																	

CONTRACT M200		
OMF EAST		
OMF EAST BUILDING		
LEVEL 1 INTERIOR ELEVATIONS		


8/2/2019 10:39:21 AM C:\Users\bpeterson\Documents\M200-M04-A-v2017_bpeterson@via-architecture.com.rvt



M04101 - SOUTH

SCALE: 1/4" = 1'-0"


1
M04-APD154

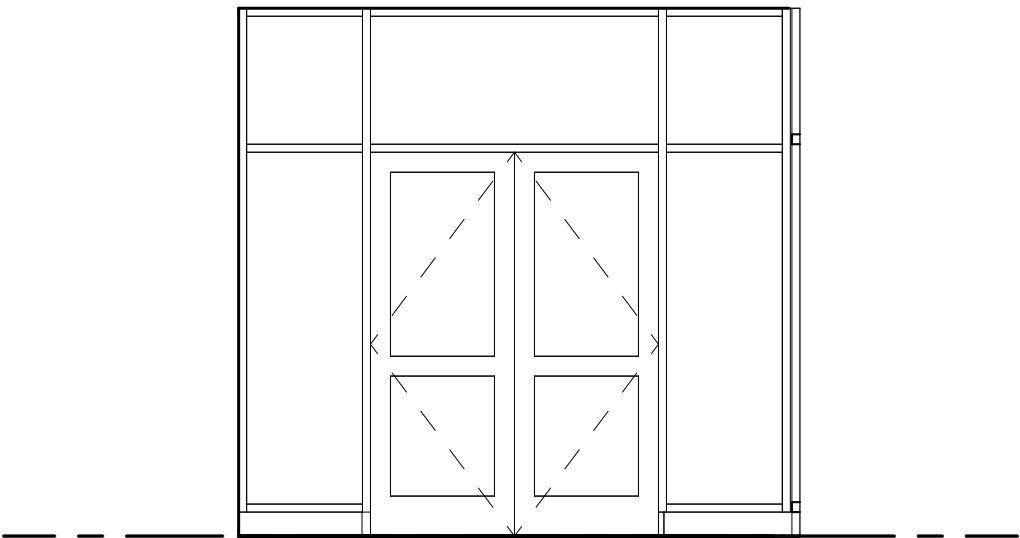

M04101 - WEST

SCALE: 1/4" = 1'-0"


2
M04-APD154

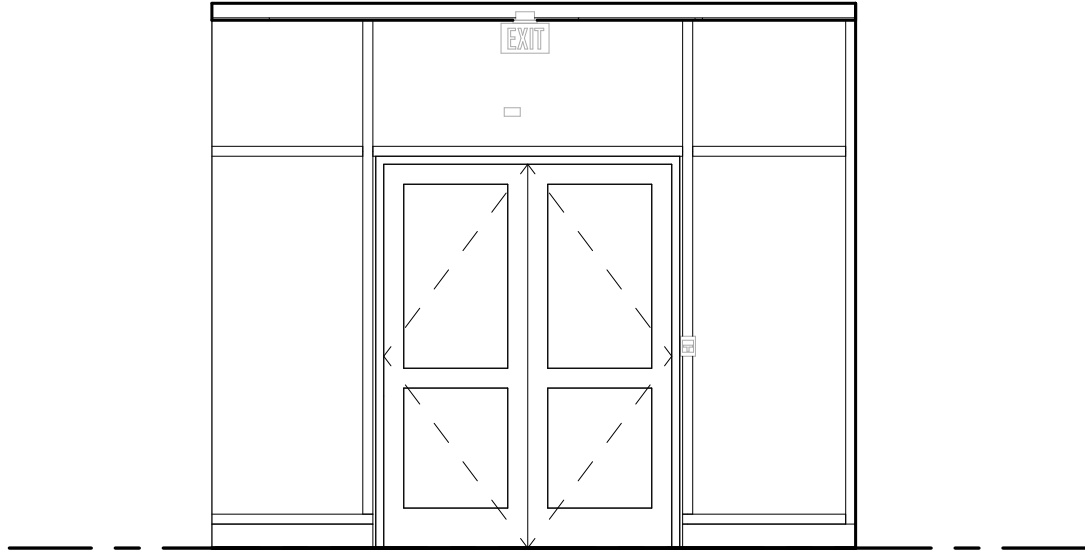

M04101 - NORTH

SCALE: 1/4" = 1'-0"


3
M04-APD154

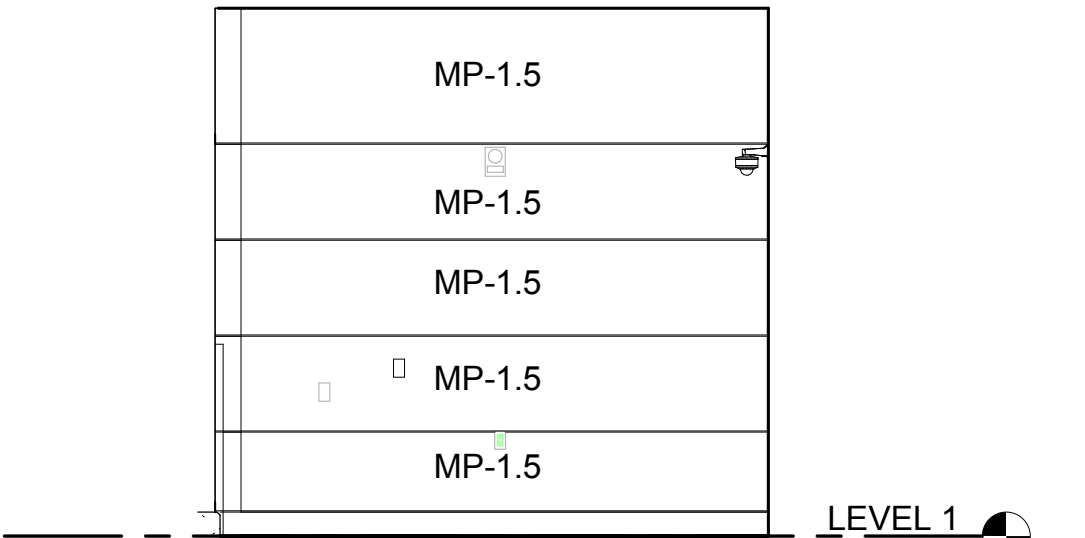

M04101 - EAST

SCALE: 1/4" = 1'-0"


4
M04-APD154

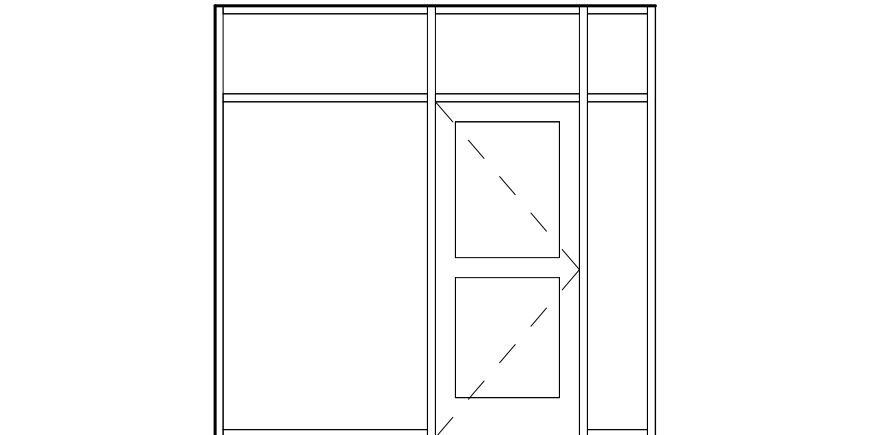

M04103 - EAST

SCALE: 1/4" = 1'-0"


5
M04-APD154

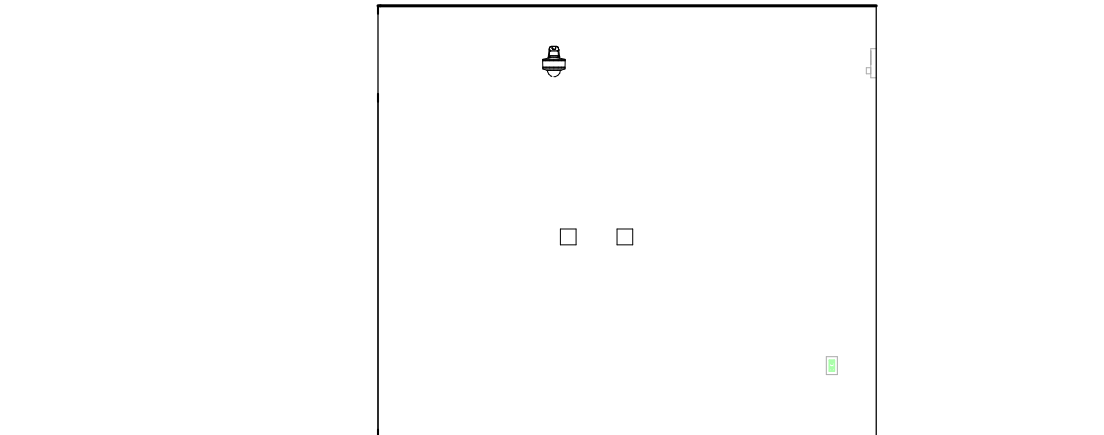

M04103 - SOUTH

SCALE: 1/4" = 1'-0"

6
M04-APD154

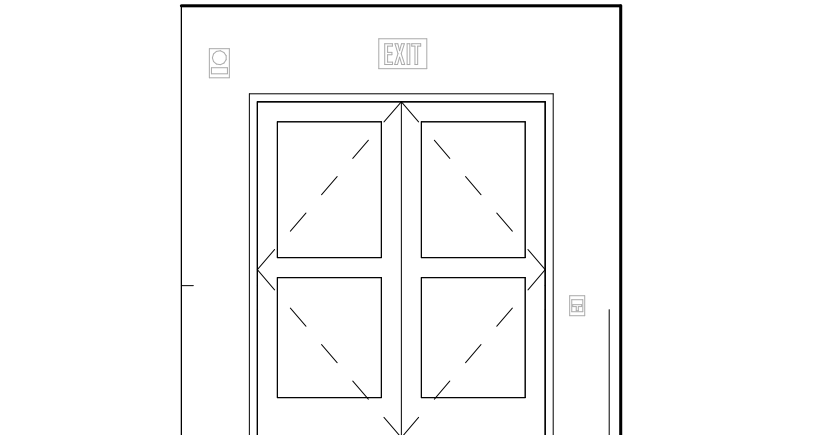

M04103 - WEST

SCALE: 1/4" = 1'-0"


7
M04-APD154



M04103 - NORTH

SCALE: 1/4" = 1'-0"


8
M04-APD154

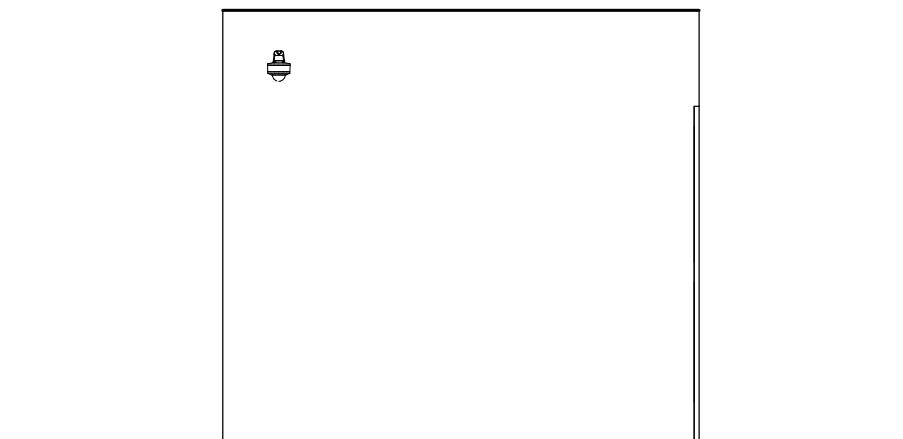

M04104 - EAST

SCALE: 1/4" = 1'-0"

9
M04-APD154

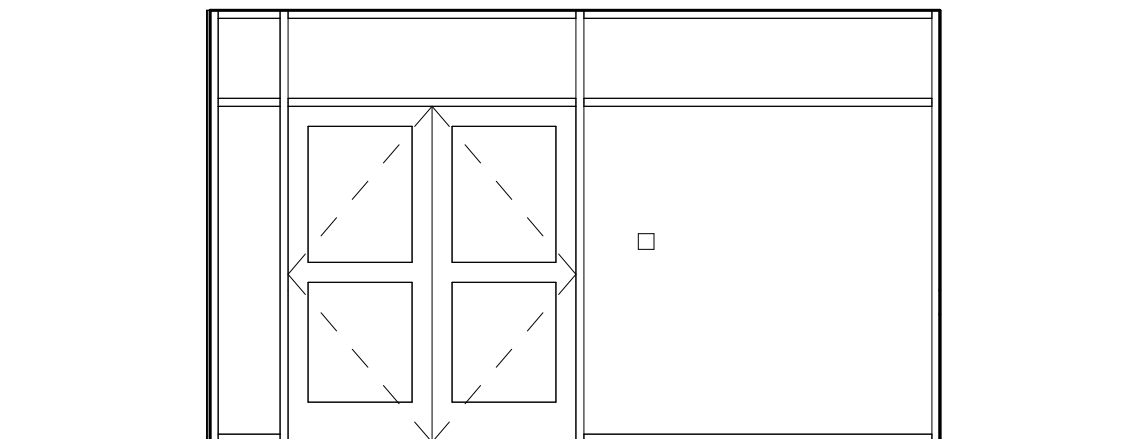

M04104 - SOUTH

SCALE: 1/4" = 1'-0"


10
M04-APD154



M04104 - NORTH

SCALE: 1/4" = 1'-0"


11
M04-APD154

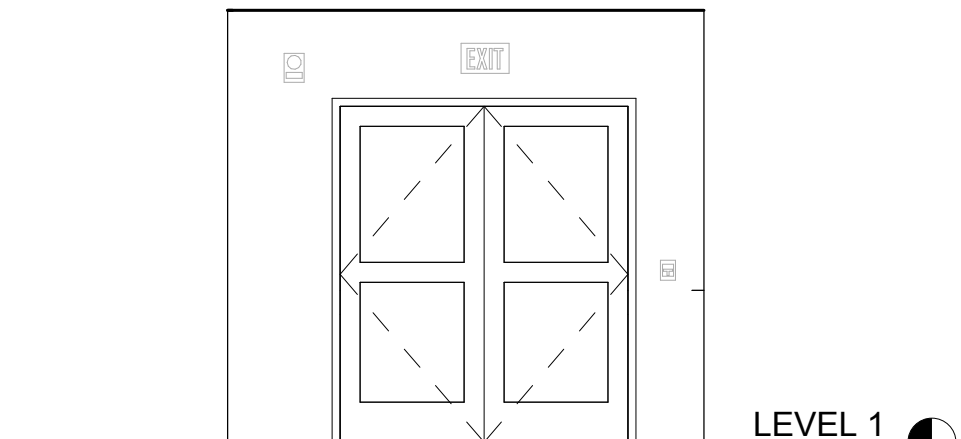

M04104 - WEST

SCALE: 1/4" = 1'-0"


12
M04-APD154

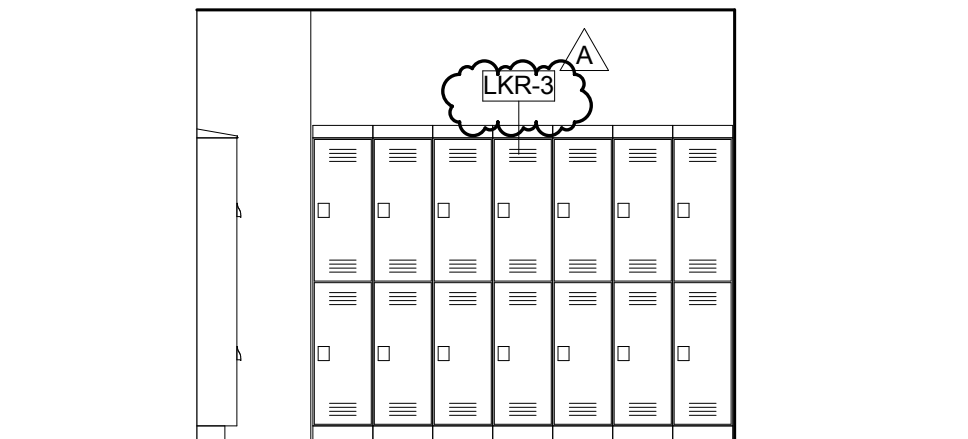

M04107 - NORTH

SCALE: 1/4" = 1'-0"


13
M04-APD153

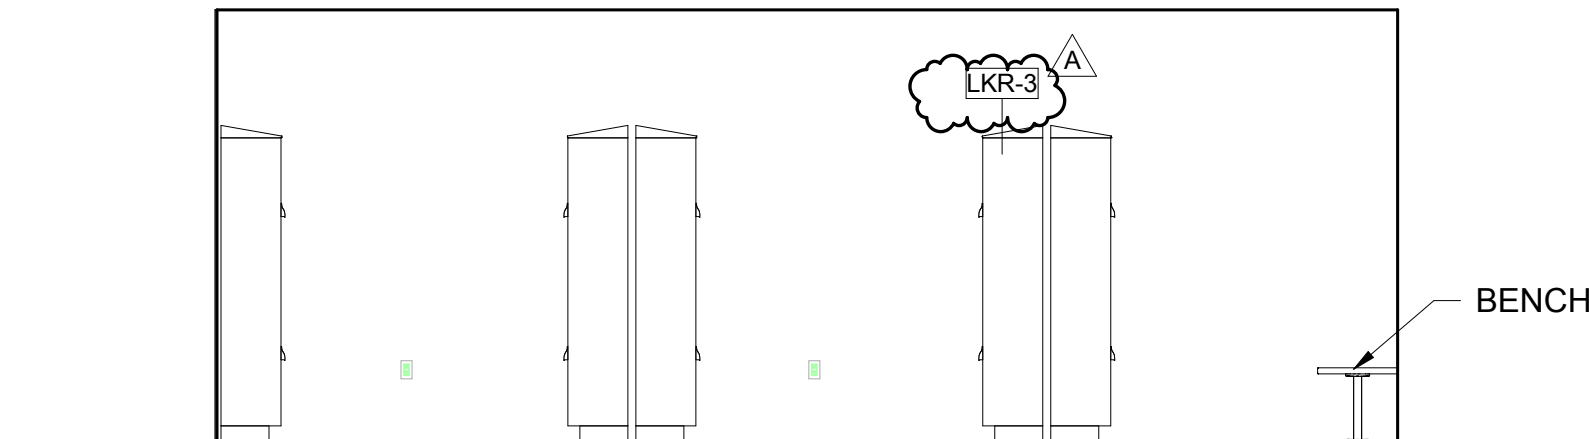

M04107 - EAST

SCALE: 1/4" = 1'-0"


14
M04-APD153

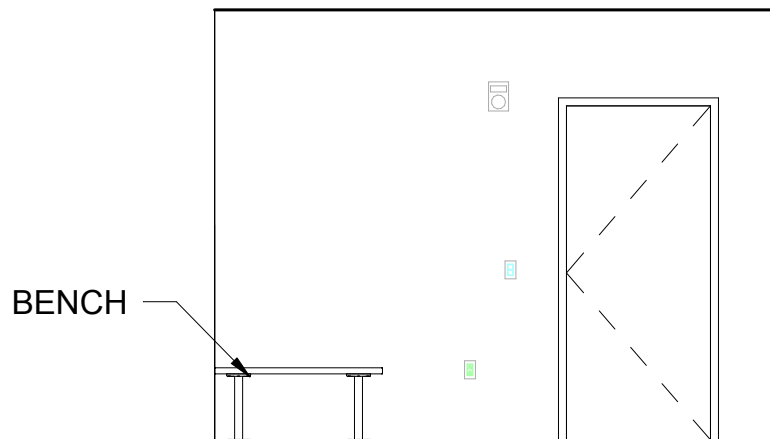

M04107 - SOUTH

SCALE: 1/4" = 1'-0"

15
M04-APD153

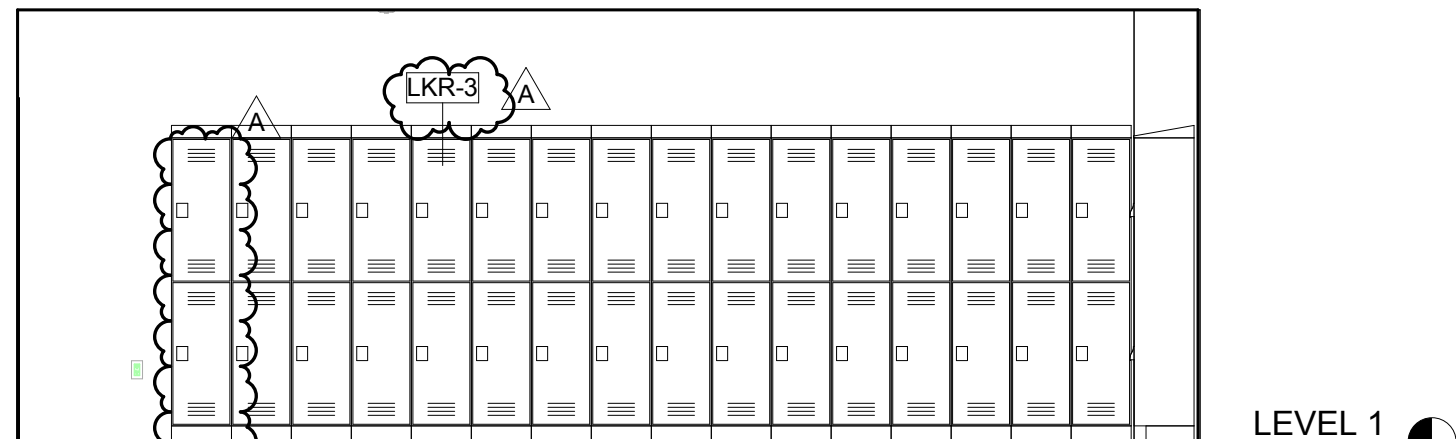

M04107 - WEST

SCALE: 1/4" = 1'-0"

16
M04-APD153

- GENERAL NOTES**
1. SEE GEN-AIE001 FOR MOUNTING HEIGHTS.
 2. SEE GEN-AZN002 FOR TECHNICAL NOMENCLATURE & TOILET ACCESSORIES SCHEDULE.
 3. SEE INTERIORS FOR WALL, FLOOR AND CEILING FINISHES.

DP4A - IFC

No.	DATE	DSN	CHK	APP	REVISION
A	2019.08.02	BP	SM	JY	CB#034
0	2018.09.19	BP	SM	JY	ISSUED FOR CONSTRUCTION

DESIGNED BY:
B. PETERSON
DRAWN BY:
T. WEST
CHECKED BY:
S. McDONALD
APPROVED BY:
J. YOUNG



HENSEL PHELPS
Plan. Build. Manage.

coterra
ENGINEERING



rolluda architects
architecture planning interior design

Karen Kiest

Landscape Architects

ELCON ASSOCIATES, INC.

ENGINEERS-CONSULTANTS



Stantec

VIA

kpf

SUBMITTED BY:
RICHARD LEWIS

DATE:
2018.07.10

REVIEWED BY:
BILL FERRIS



SOUNDTRANSIT

DATE:
2018.07.10

SCALE:
1/4" = 1'-0"
FILENAME:
M200-Y02e-A-v2017
CONTRACT No.:
RTA/CN 0020-16
SUBMITTAL DATE:
2018.07.10

LINK OPERATIONS & MAINTENANCE FACILITY: EAST
CONTRACT M200
OMF EAST

OMF EAST BUILDING
LEVEL 1 INTERIOR ELEVATIONS

DRAWING NO.:

M04-AIE004


FACILITY ID:

M04

SHEET No:

REV:


0

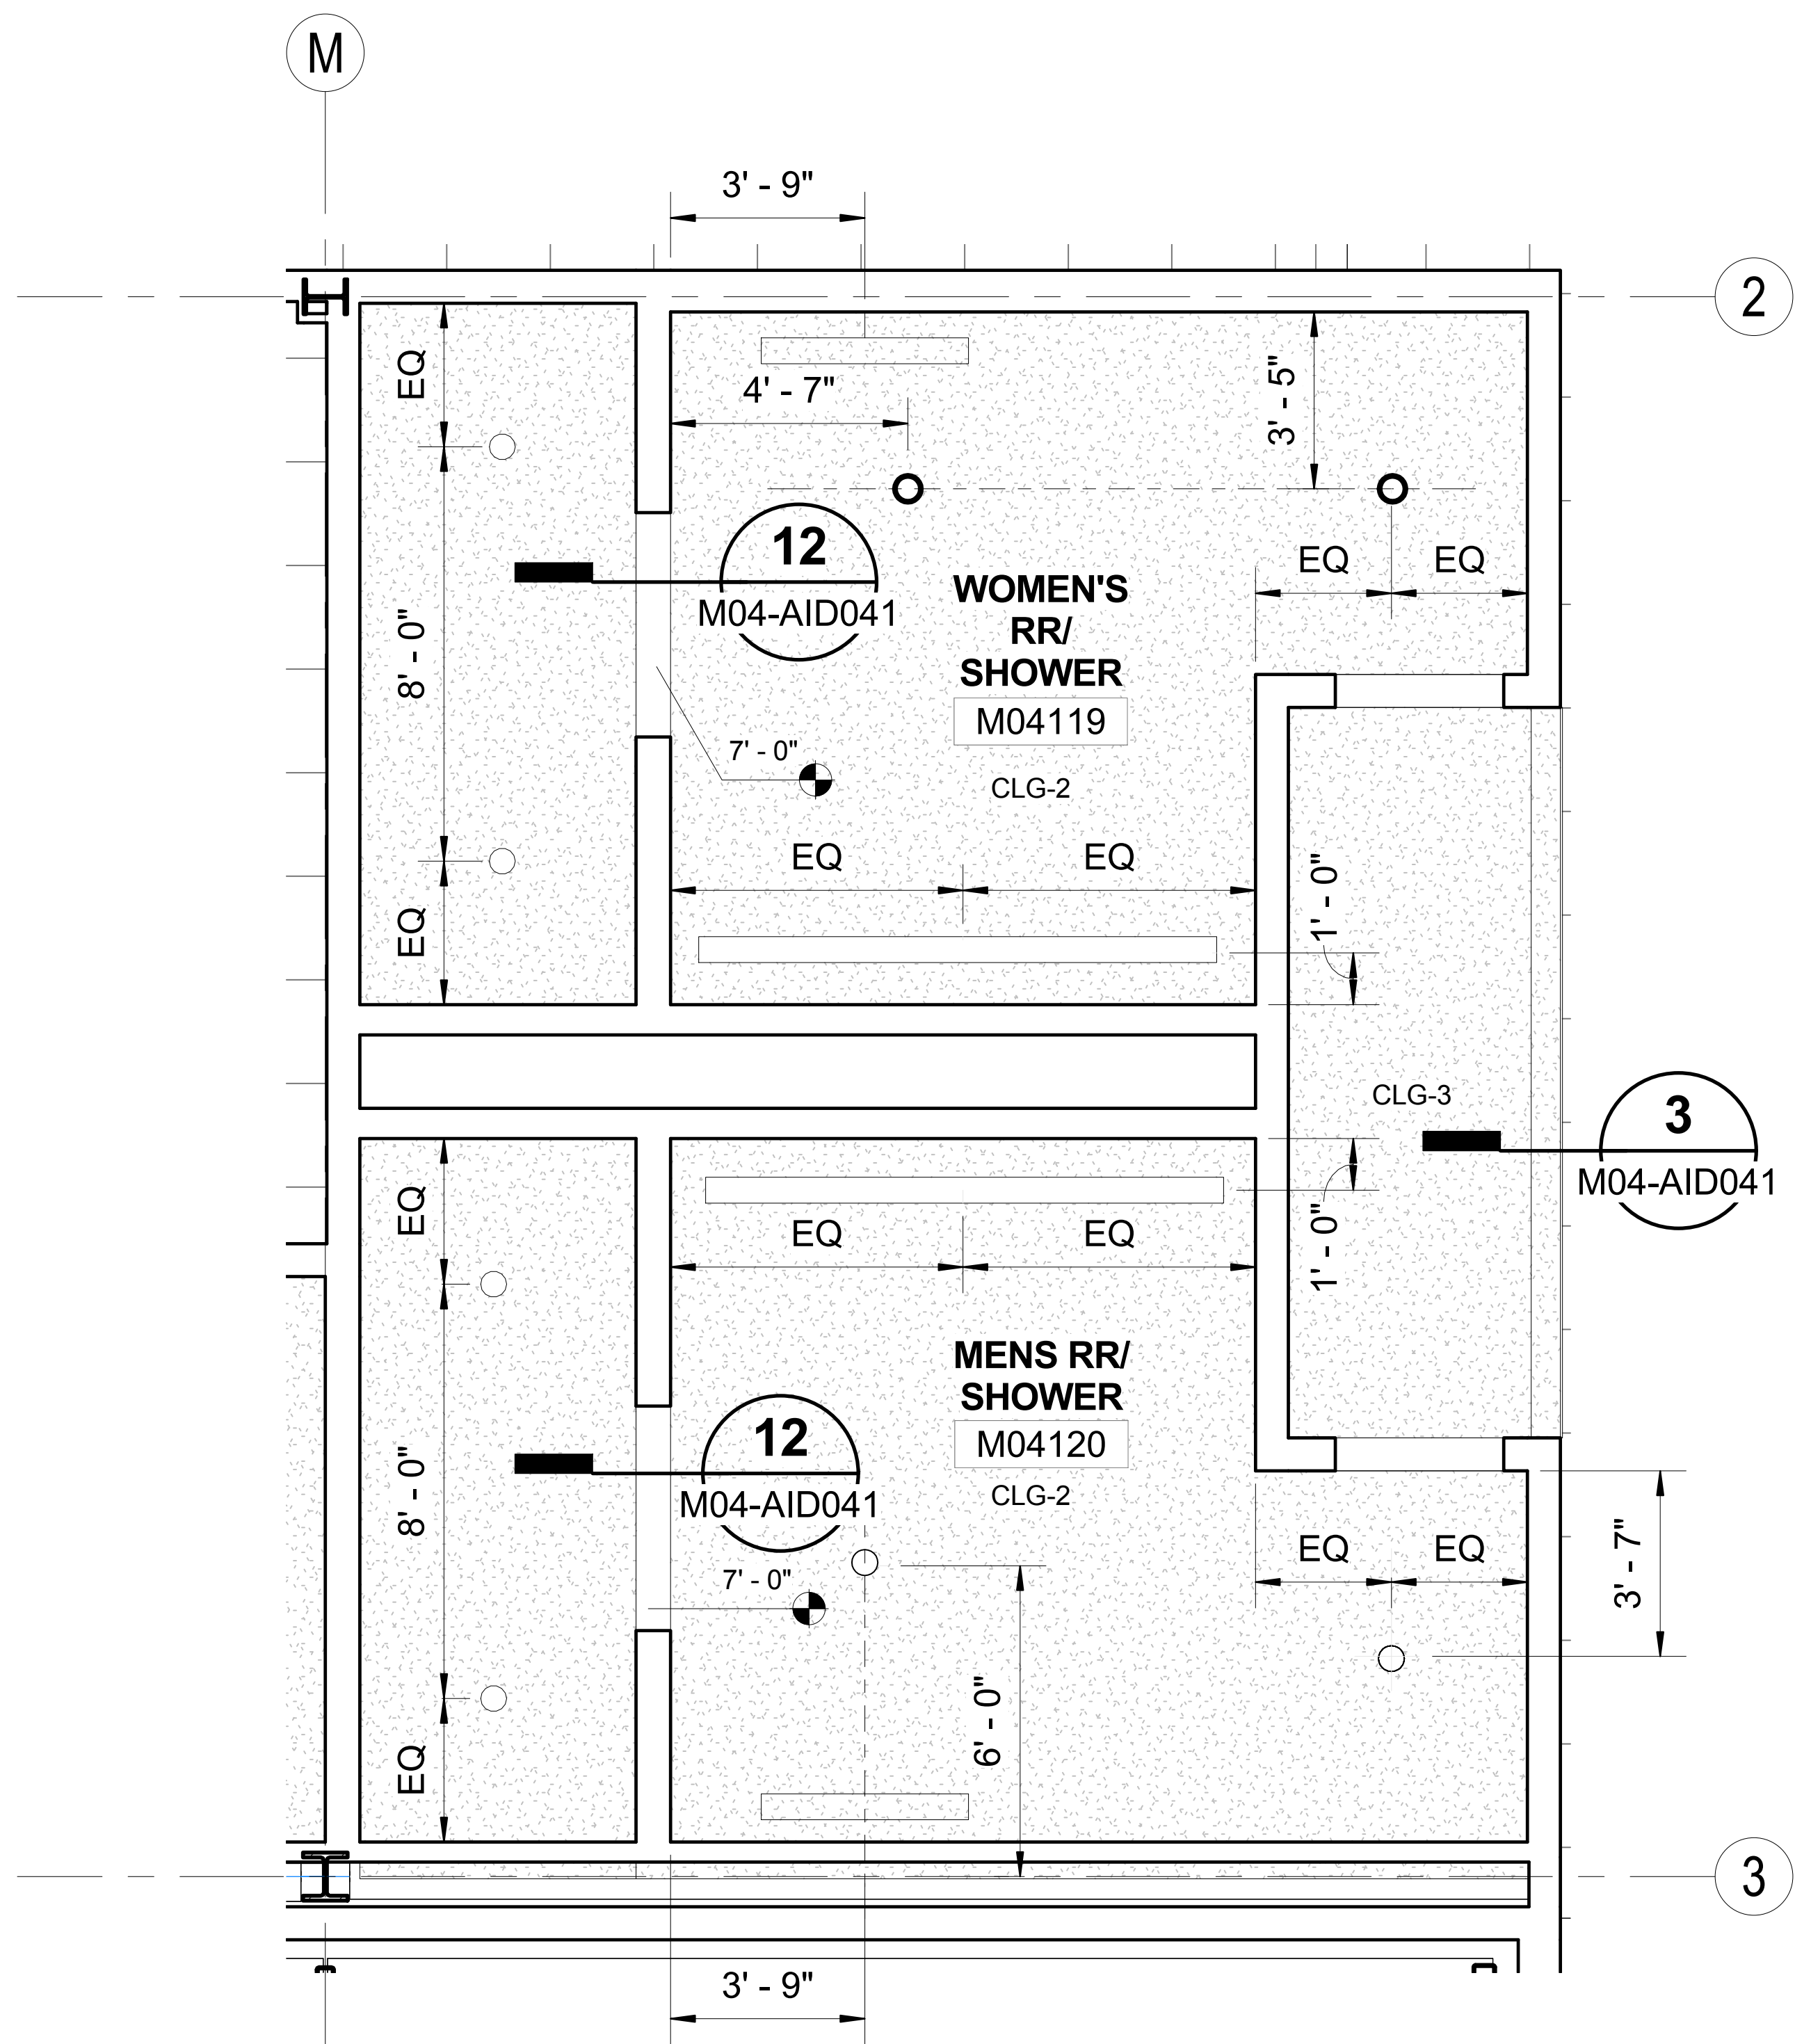

LEVEL 1 RCP - M04119 / M04120

SCALE: 1/4" = 1'-0"


1
M04-ACP113

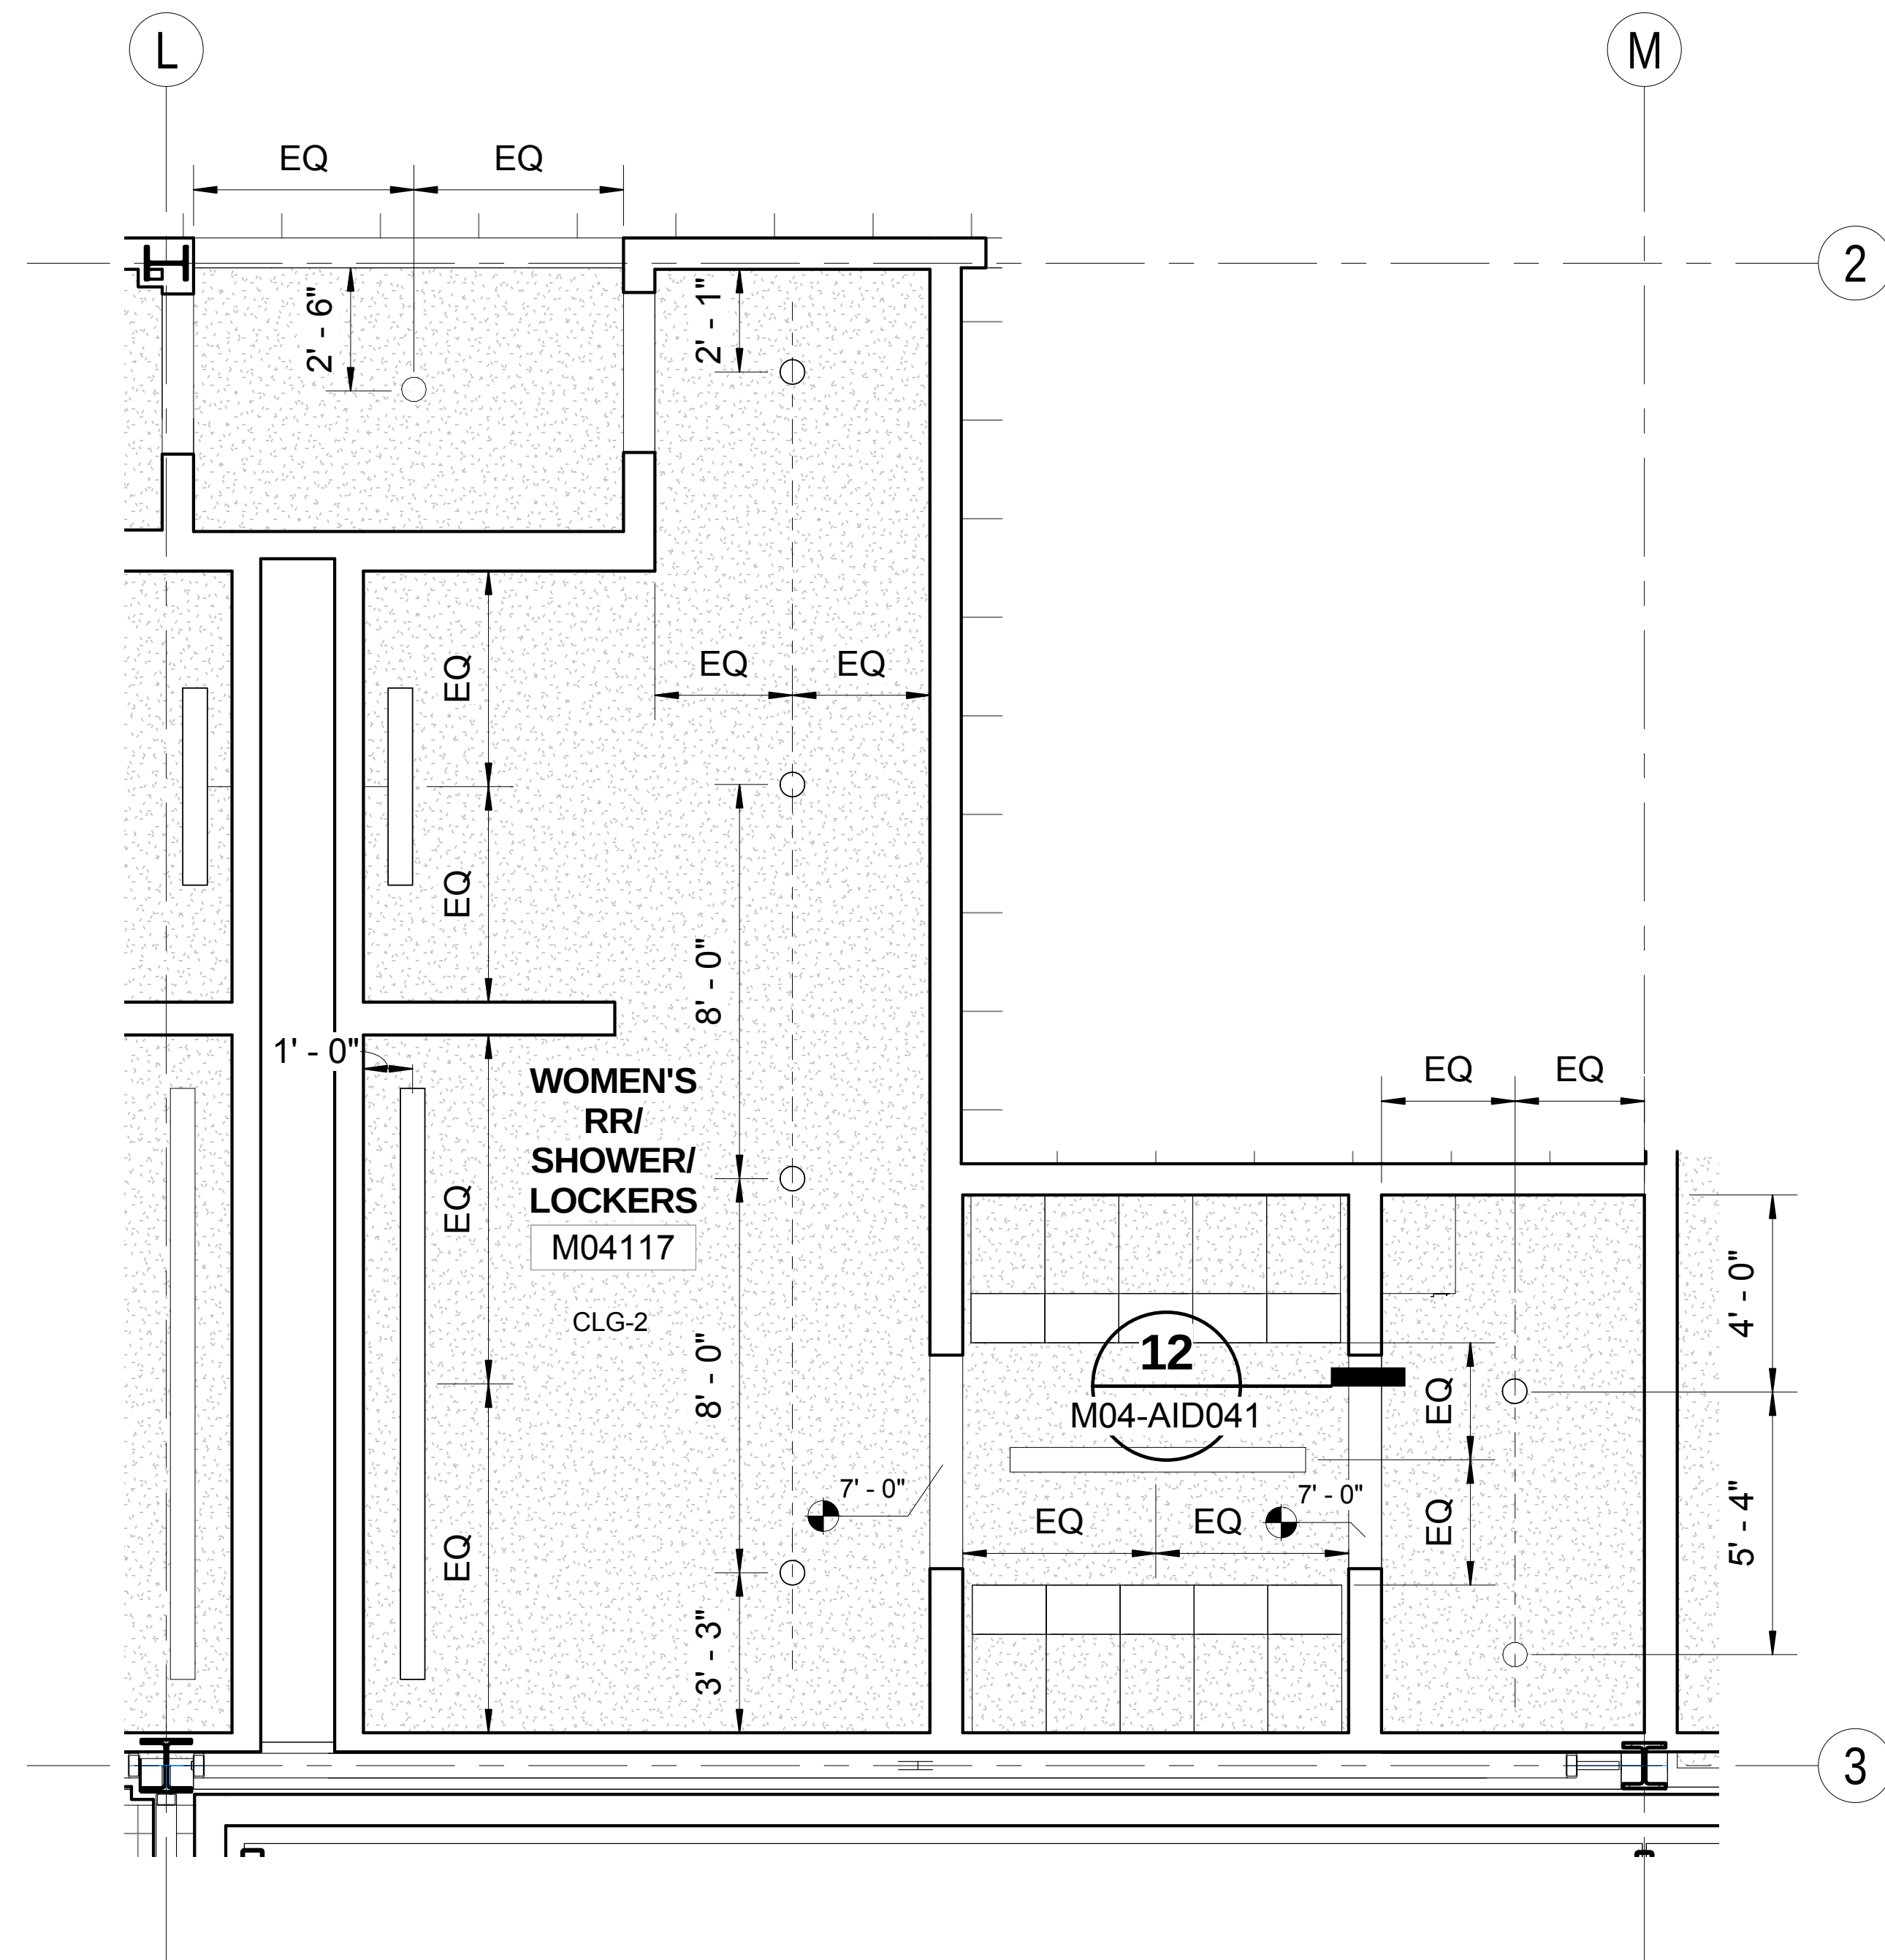

LEVEL 1 - RCP - M04117

SCALE: 1/4" = 1'-0"

1
M04-ACP113

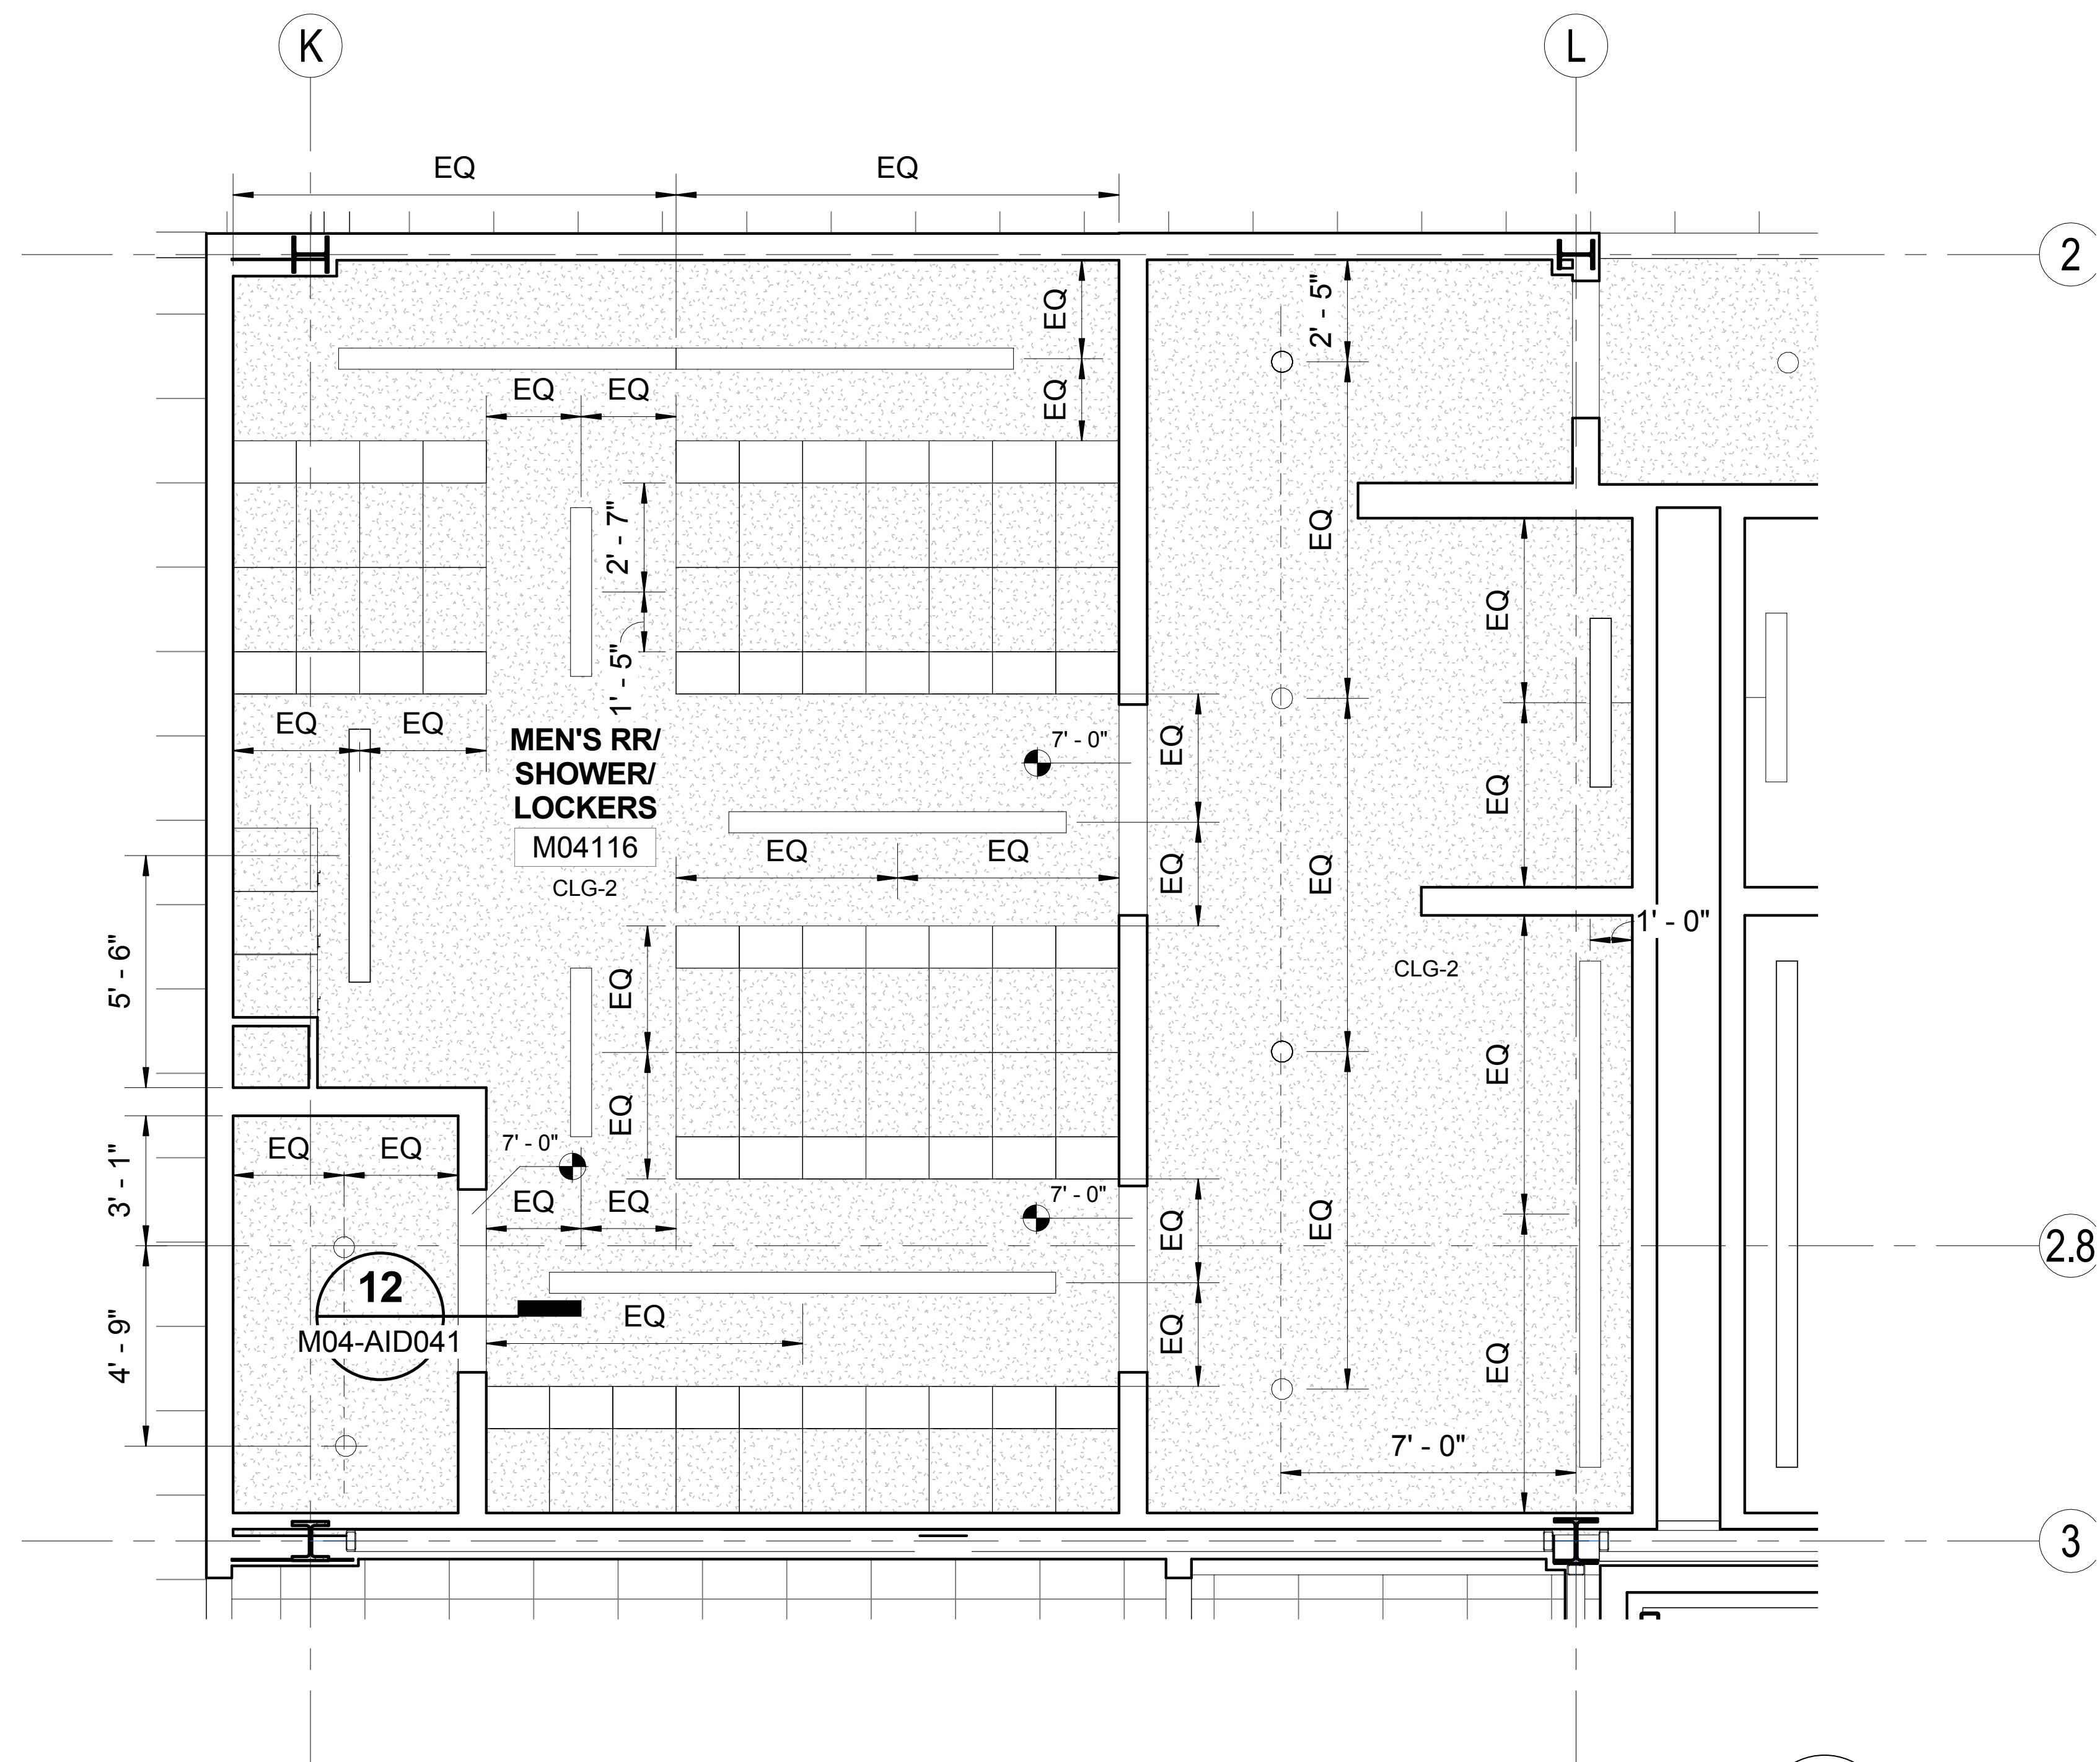

LEVEL 1 - PLAN - M04116

SCALE: 1/4" = 1'-0"

1
M04-ACP113