




NORTH ELEVATION

 

SOUTH ELEVATION

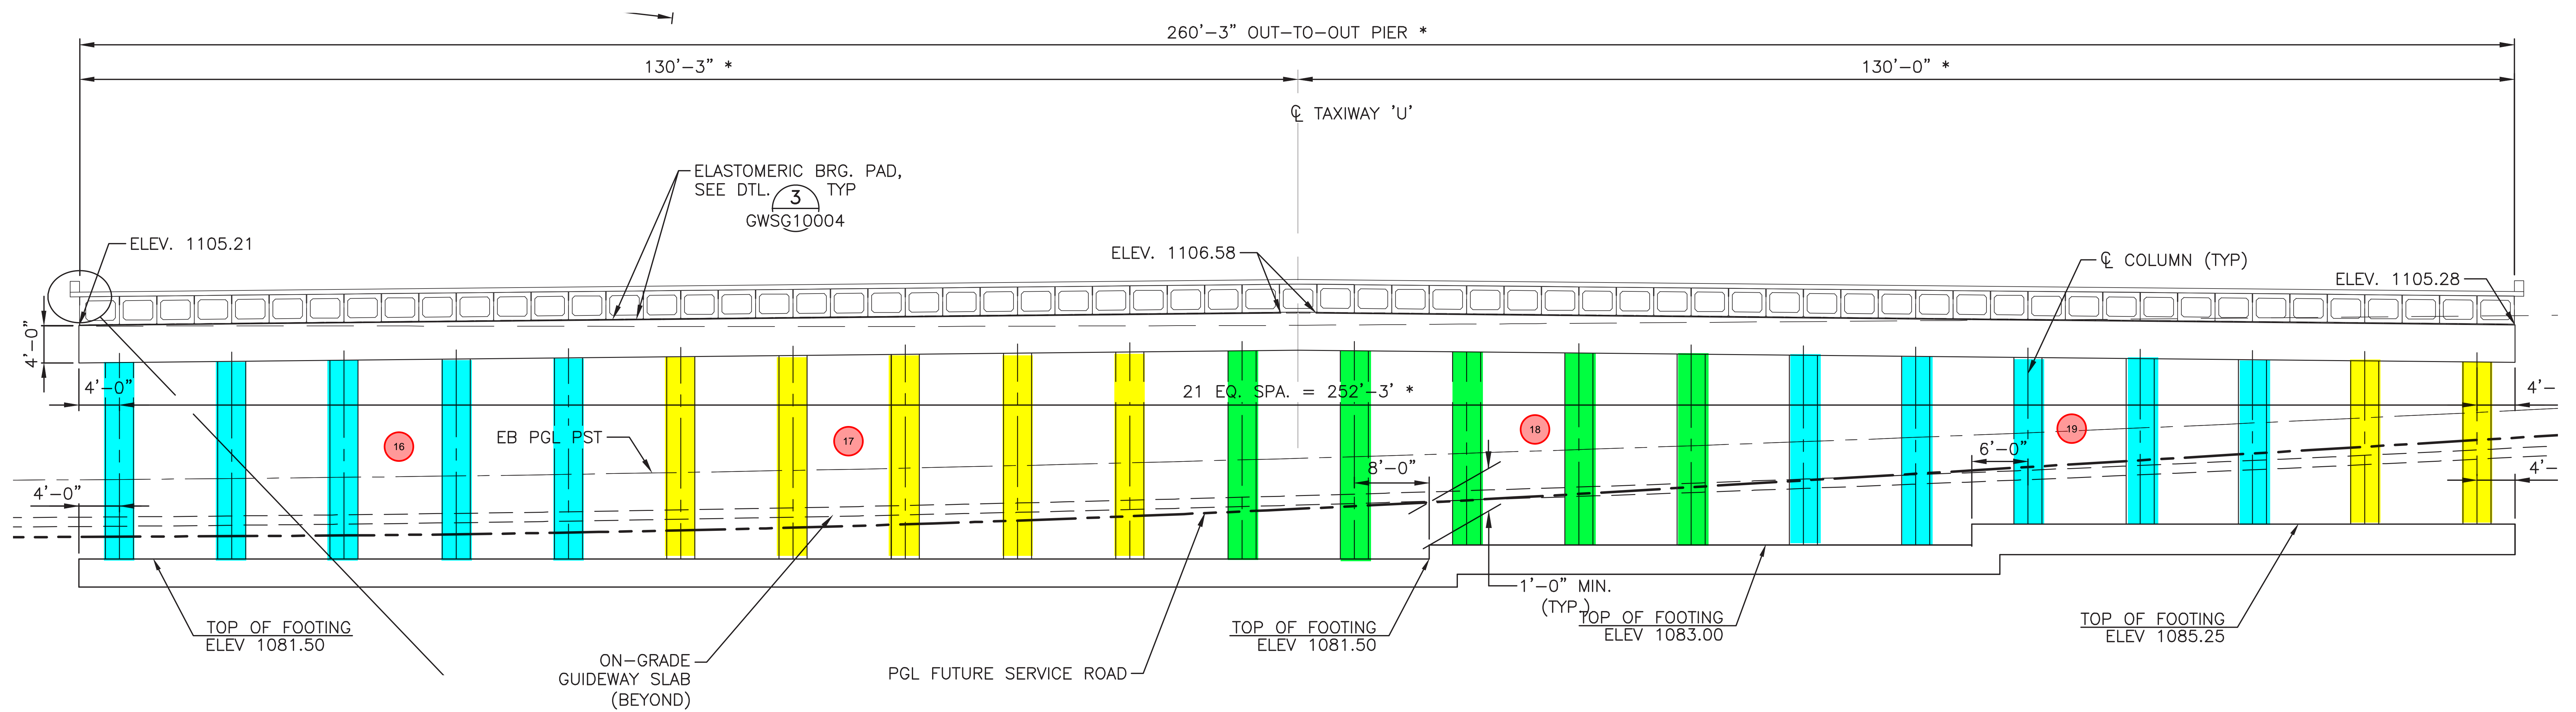

Taxiway U - Columns

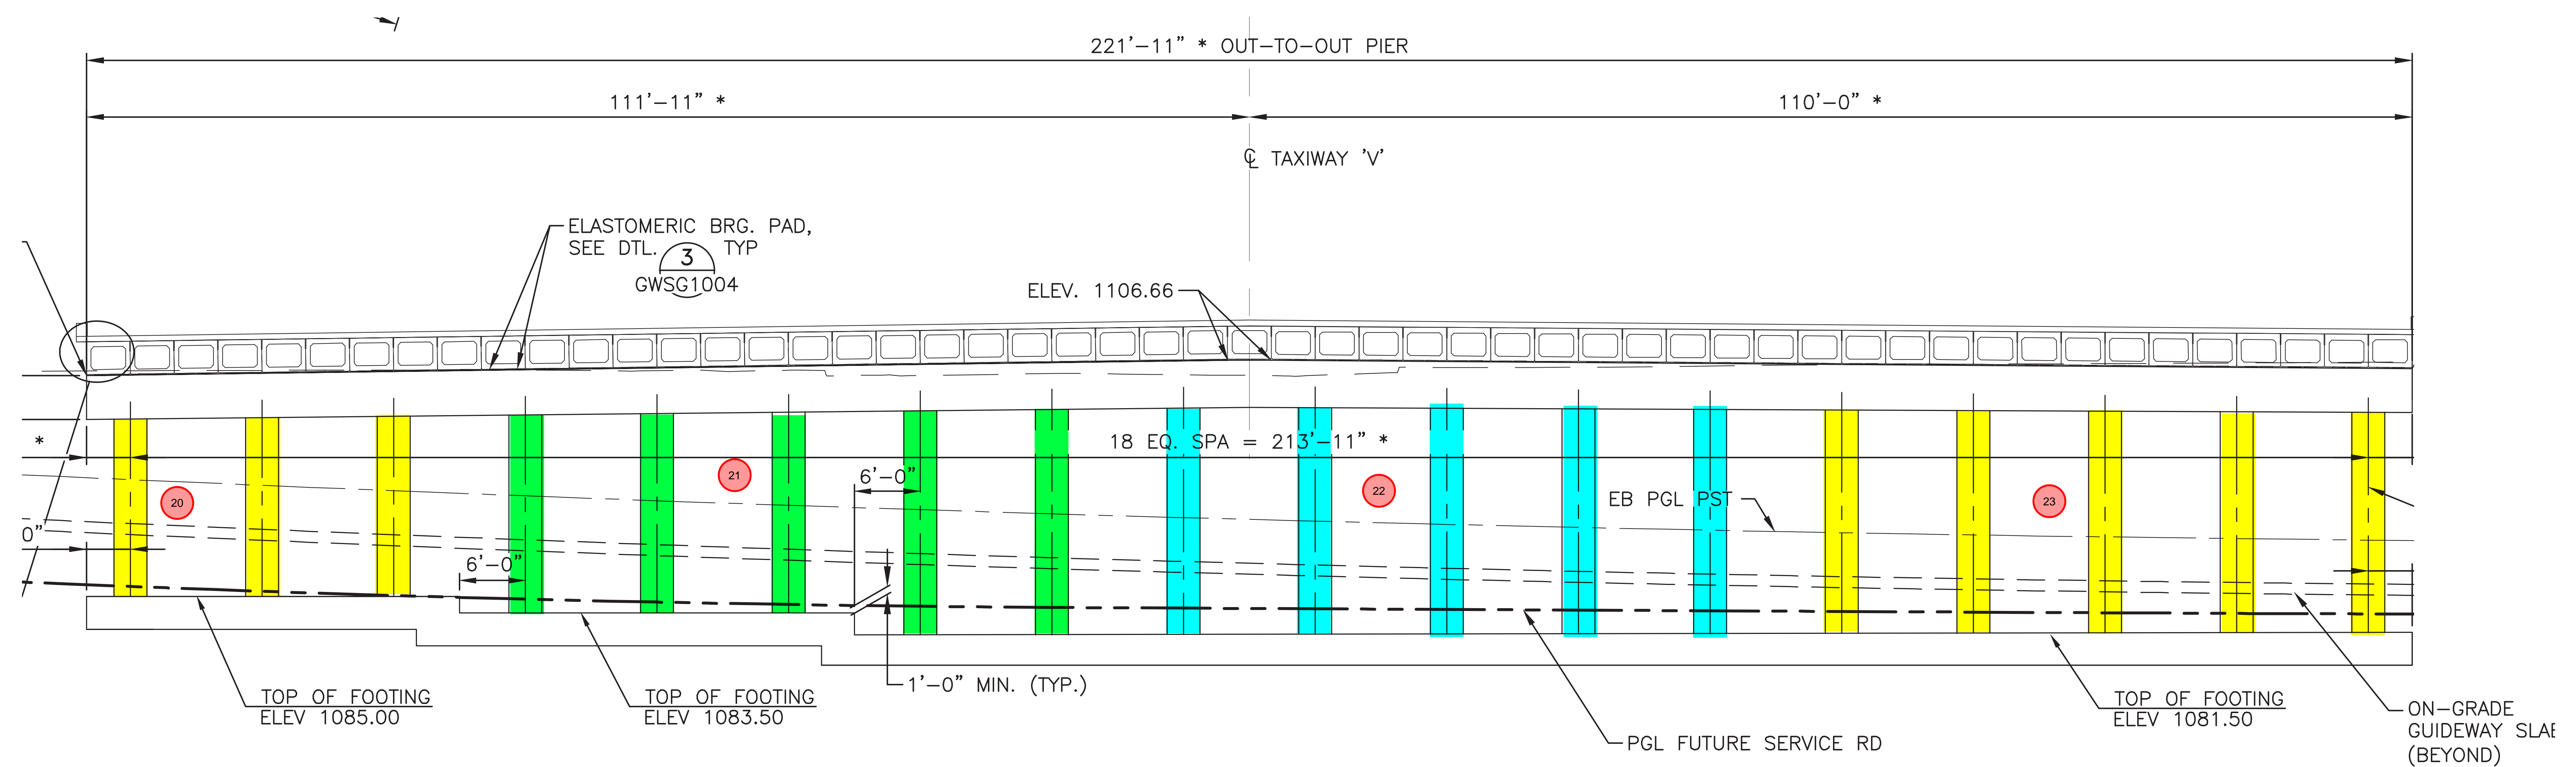

Taxiway V - Columns