

SHEET REFERENCE NUMBER

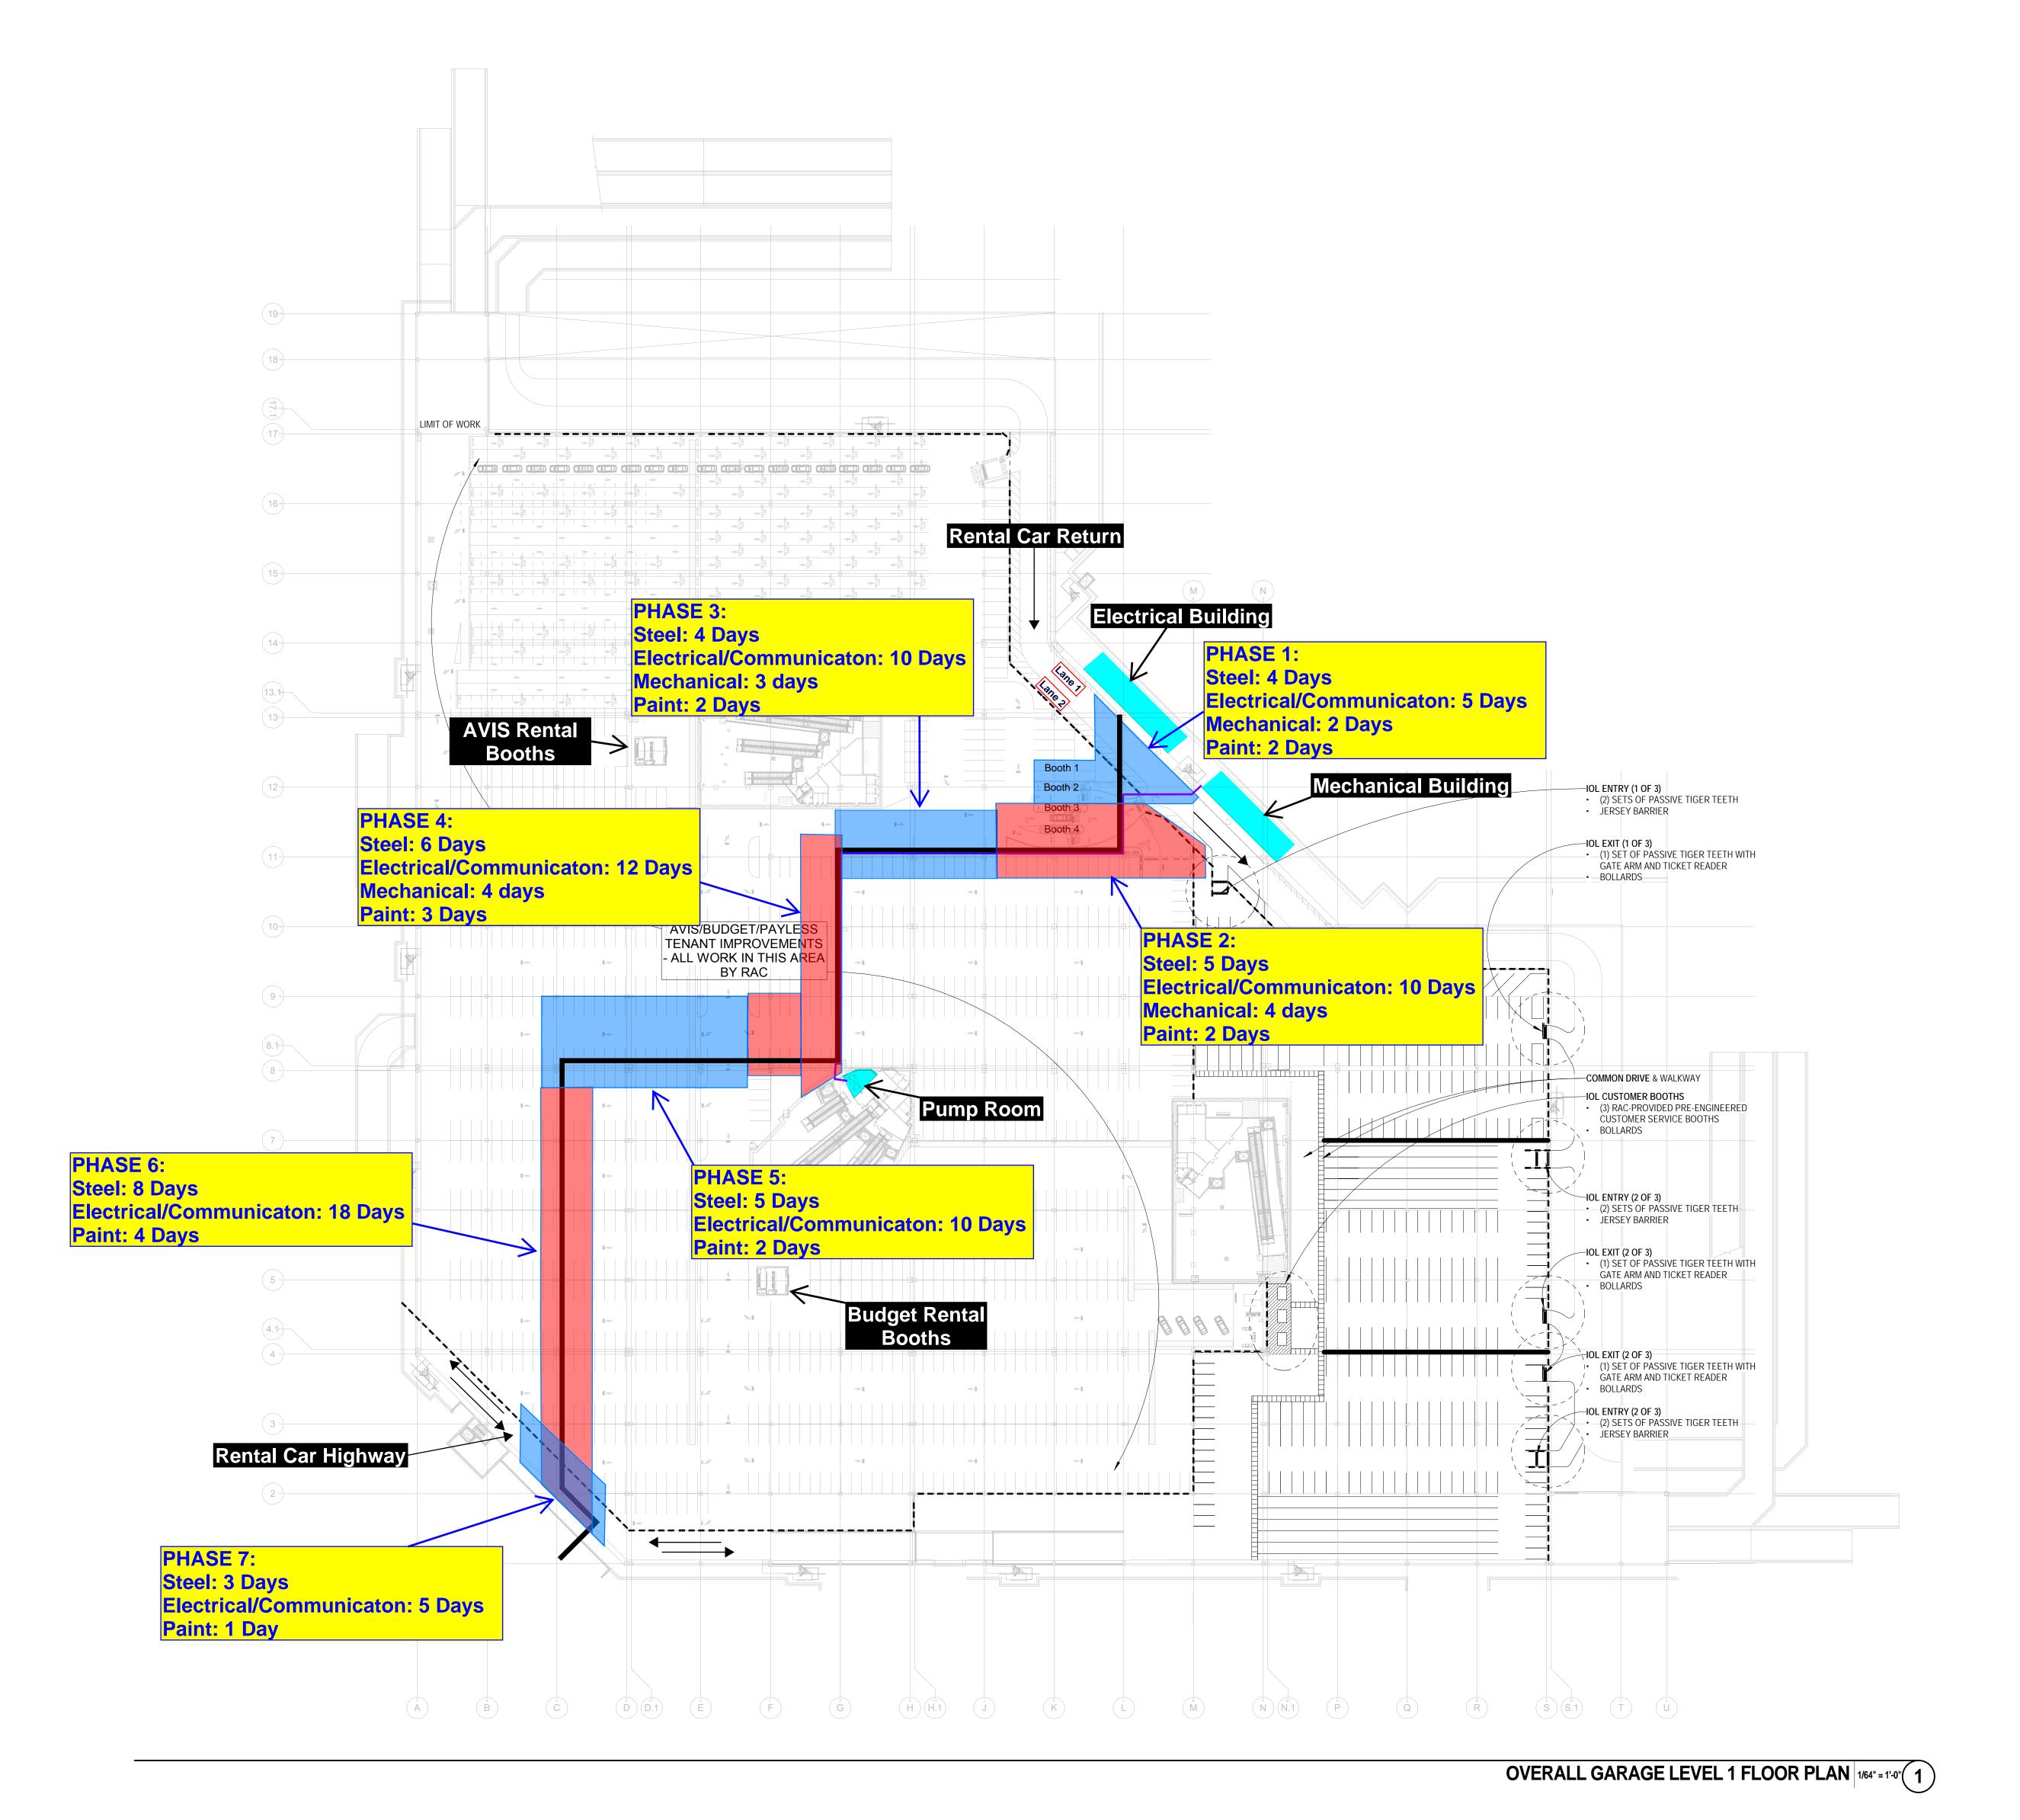

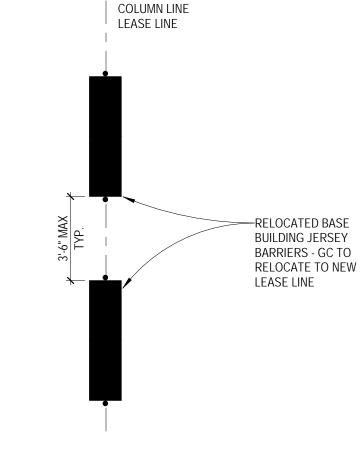

CL JERSEY BARRIER

## JERSEY BARRIER SPACING DETAIL 1/4" = 1'-0" (2)

- 1. THESE DRAWINGS WERE DEVELOPED FROM EXISTING DIMENSIONS PROVIDED BY OWNER, FIELD VERIFY ALL CONDITIONS PRIOR TO CONSTRUCTION. 2. GENERAL CONTRACTOR TO TAKE INVENTORY OF ALL REUSABLE SIGNAGE AND STORE SAFELY OR RELOCATE AS NECESSARY. RACS TO FABRICATE ANY ADDITIONAL SIGNAGE AS NECESSARY. 3. REFER TO ELECTRICAL AND MECHANICAL DRAWINGS FOR LIGHT FIXTURE, FANS, POWER, GRILLES,
- DIFFUSERS, ETC. 4. LIGHTING AND DIFFUSER LOCATIONS FOR REFERENCE ONLY. REFER TO ELECTRICAL & MECHANICAL DRAWINGS FOR ALL FIXTURE LOCATIONS & ADDITIONAL NOTES. 5. COORDINATE W/ RAC FOR RELOCATION OF ANY ITEMS IN CONFLICT W/ NEW WORK.
- 6. SPRINKLER HEADS, RECESSED LIGHT FIXTURES AND OTHER DEVISES TO BE CENTERED IN ACOUSTICAL CEILING TILE UNLESS NOTED OTHERWISE. 7. WHERE GWB CEILING IS LOWER THAN ADJACENT CEILING MATERIAL - RETURN FACE SHALL BE PAINTED GWB SURFACE.
- 8. FIXTURES & EQUIPMENT SHOWN FOR COORDINATION PURPOSES ONLY REFER TO MEP DWGS. FOR FURTHER DETAIL. 9. ALL TENANT RELATED TECHNICAL EQUIPMENT SHALL REMAIN OPERATIONAL THROUGHOUT THE DURATION OF THE PROJECT. 10. REFER TO STRUCTURAL AND MEP DRAWINGS FOR ADDITIONAL INFORMATION AND REQUIREMENTS CRITICAL TO THE WORK. 11. PATCH ANY HOLES IN FLOOR TO MATCH EXISTING ADJACENT FLOOR CONSTRUCTION, FINISH AS
- SCHEDULED. 12. FIRE CAULK ALL GAPS IN FLOOR OPENINGS 13. POWER AND DATA ANRE SHOWN FOR REFERENCE ONLY - REFER TO ELEC.

NEW WORK GENERAL NOTES NO SCALE