


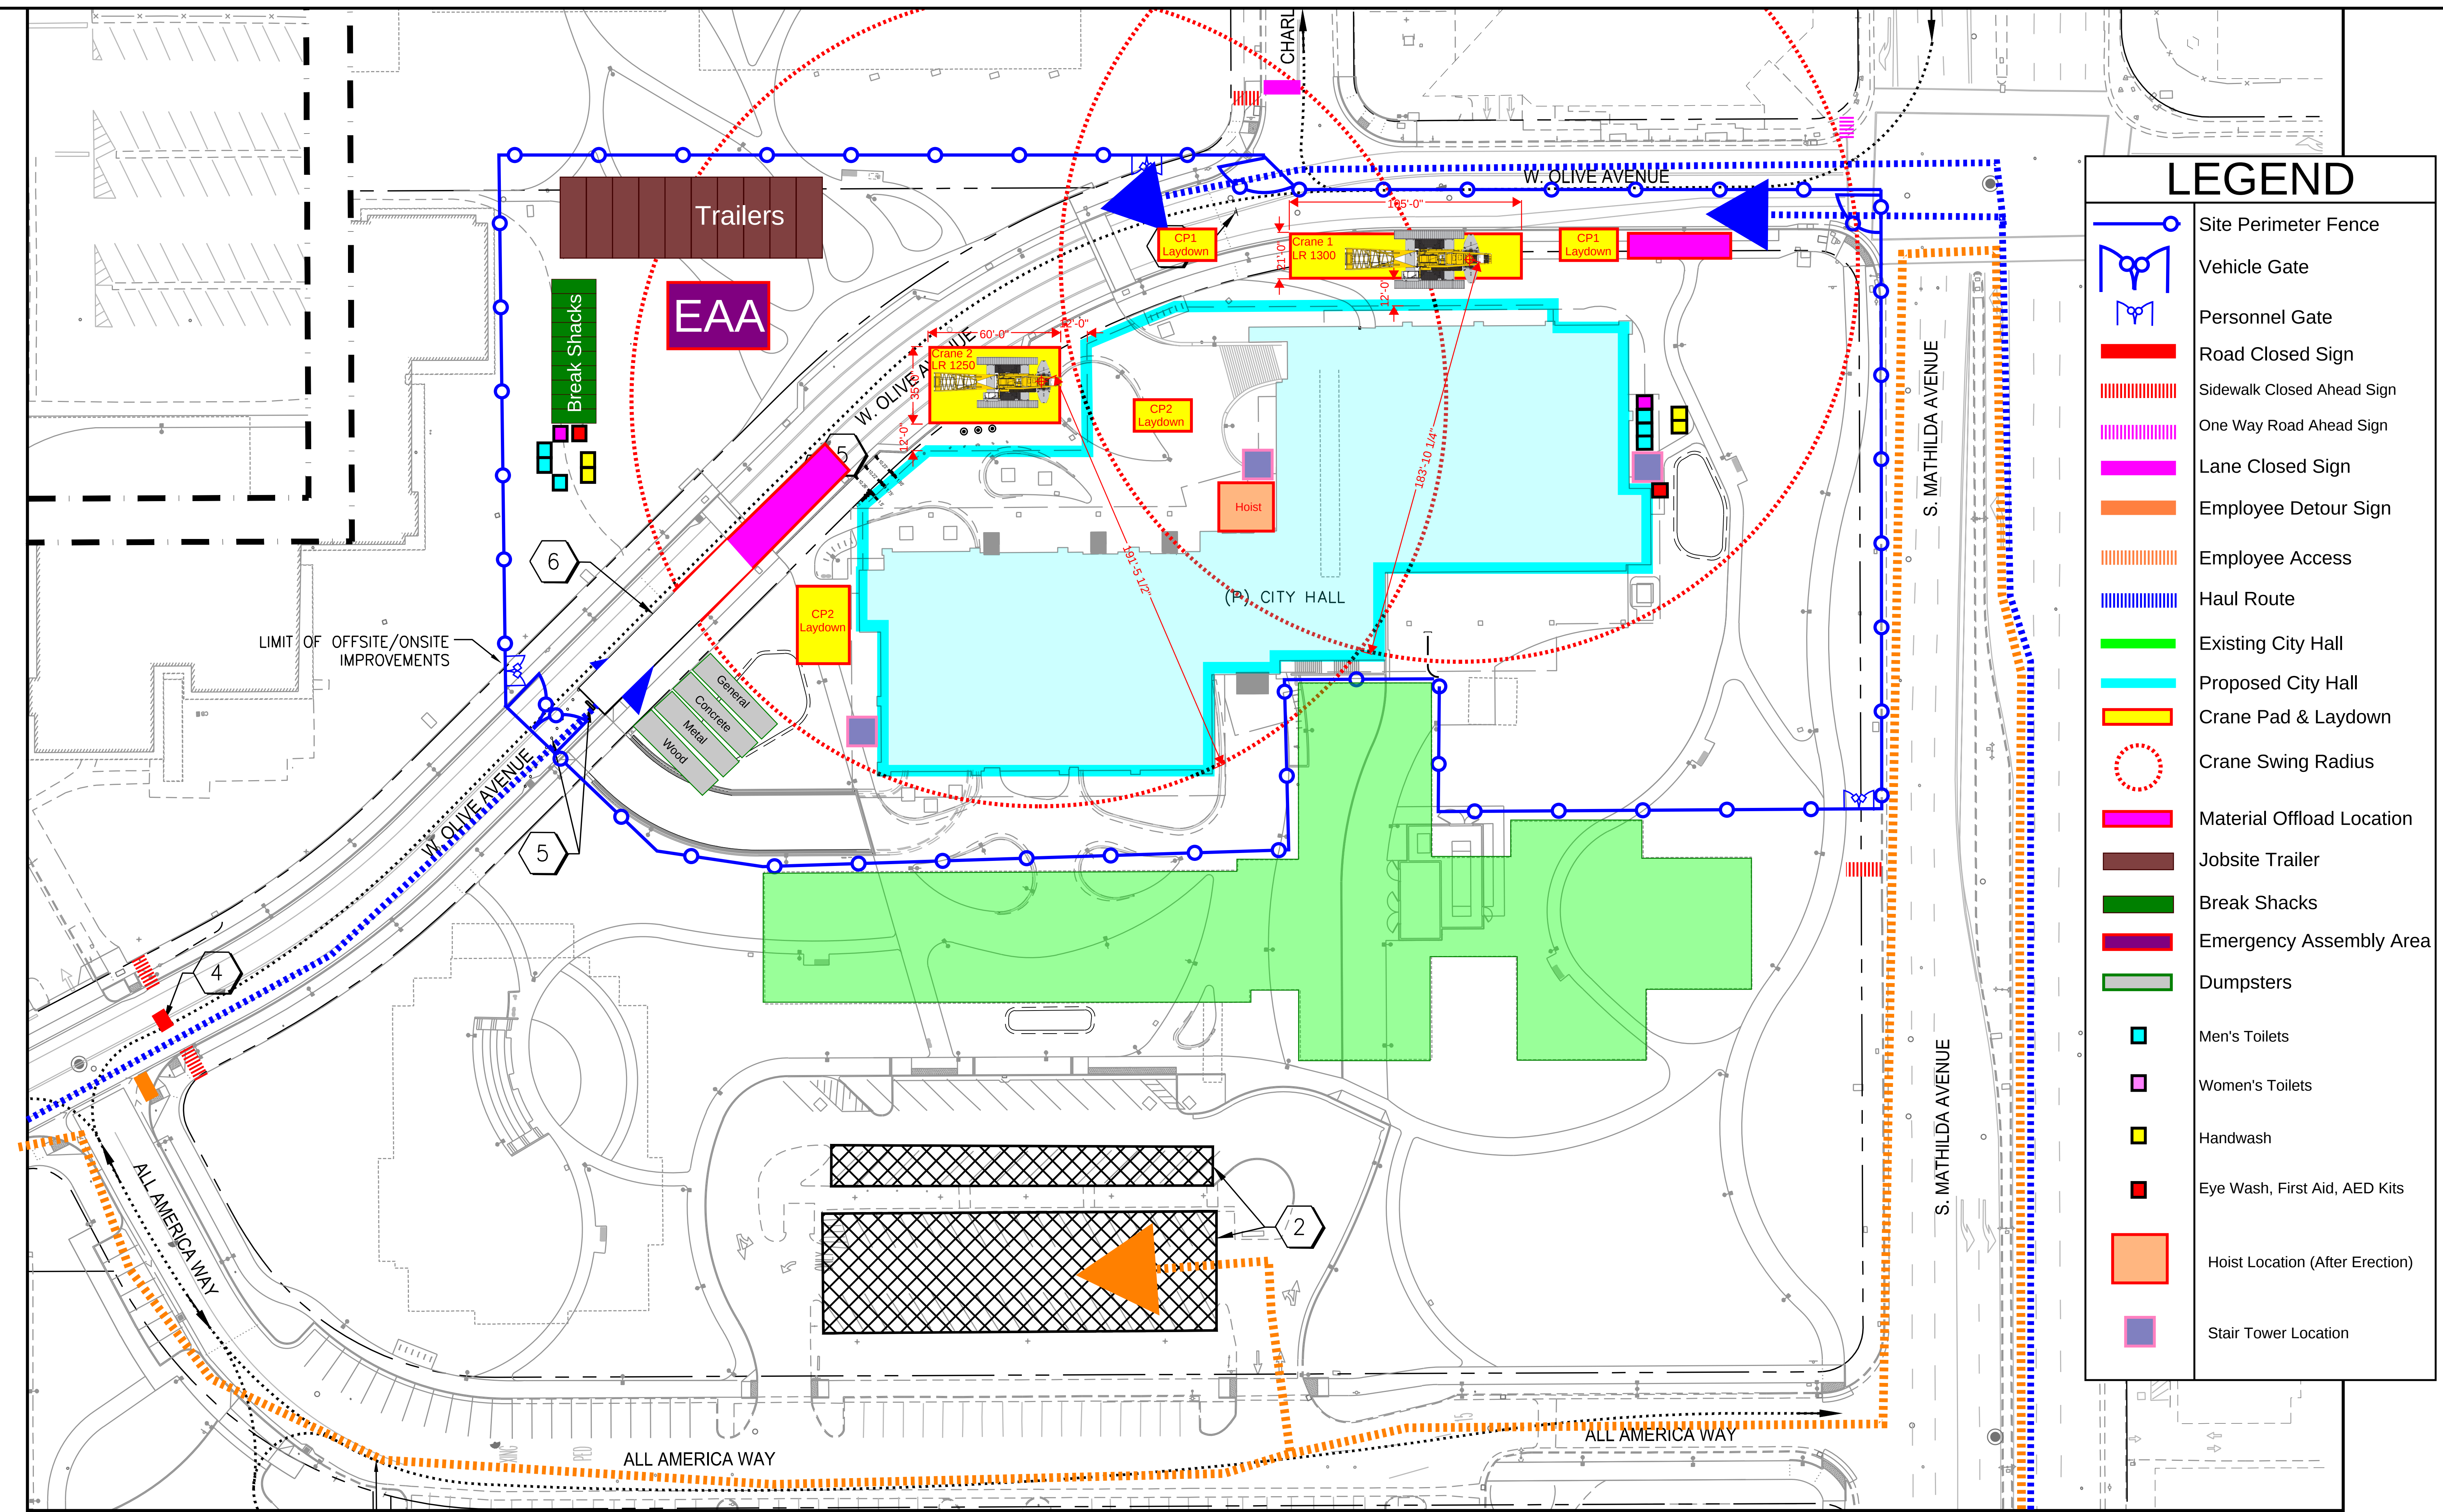

LEGEND	
	Site Perimeter Fence
	Vehicle Gate
	Personnel Gate
	Road Closed Sign
	Sidewalk Closed Ahead Sign
	One Way Road Ahead Sign
	Lane Closed Sign
	Employee Detour Sign
	Employee Access
	Haul Route
	Existing City Hall
	Proposed City Hall
	Crane Pad & Laydown
	Crane Swing Radius
	Material Offload Location
	Jobsite Trailer
	Break Shacks
	Emergency Assembly Area
	Dumpsters
	Men's Toilets
	Women's Toilets
	Handwash
	Eye Wash, First Aid, AED Kits
	Hoist Location (After Erection)
	Stair Tower Location