




LEGEND




Site Perimeter Fence




Vehicle Gate




Personnel Gate




Road Closed Sign




Sidewalk Closed Ahead Sign




One Way Road Ahead Sign




Lane Closed Sign




Employee Detour Sign




Employee Access




Haul Route



Existing City Hall



Proposed City Hall

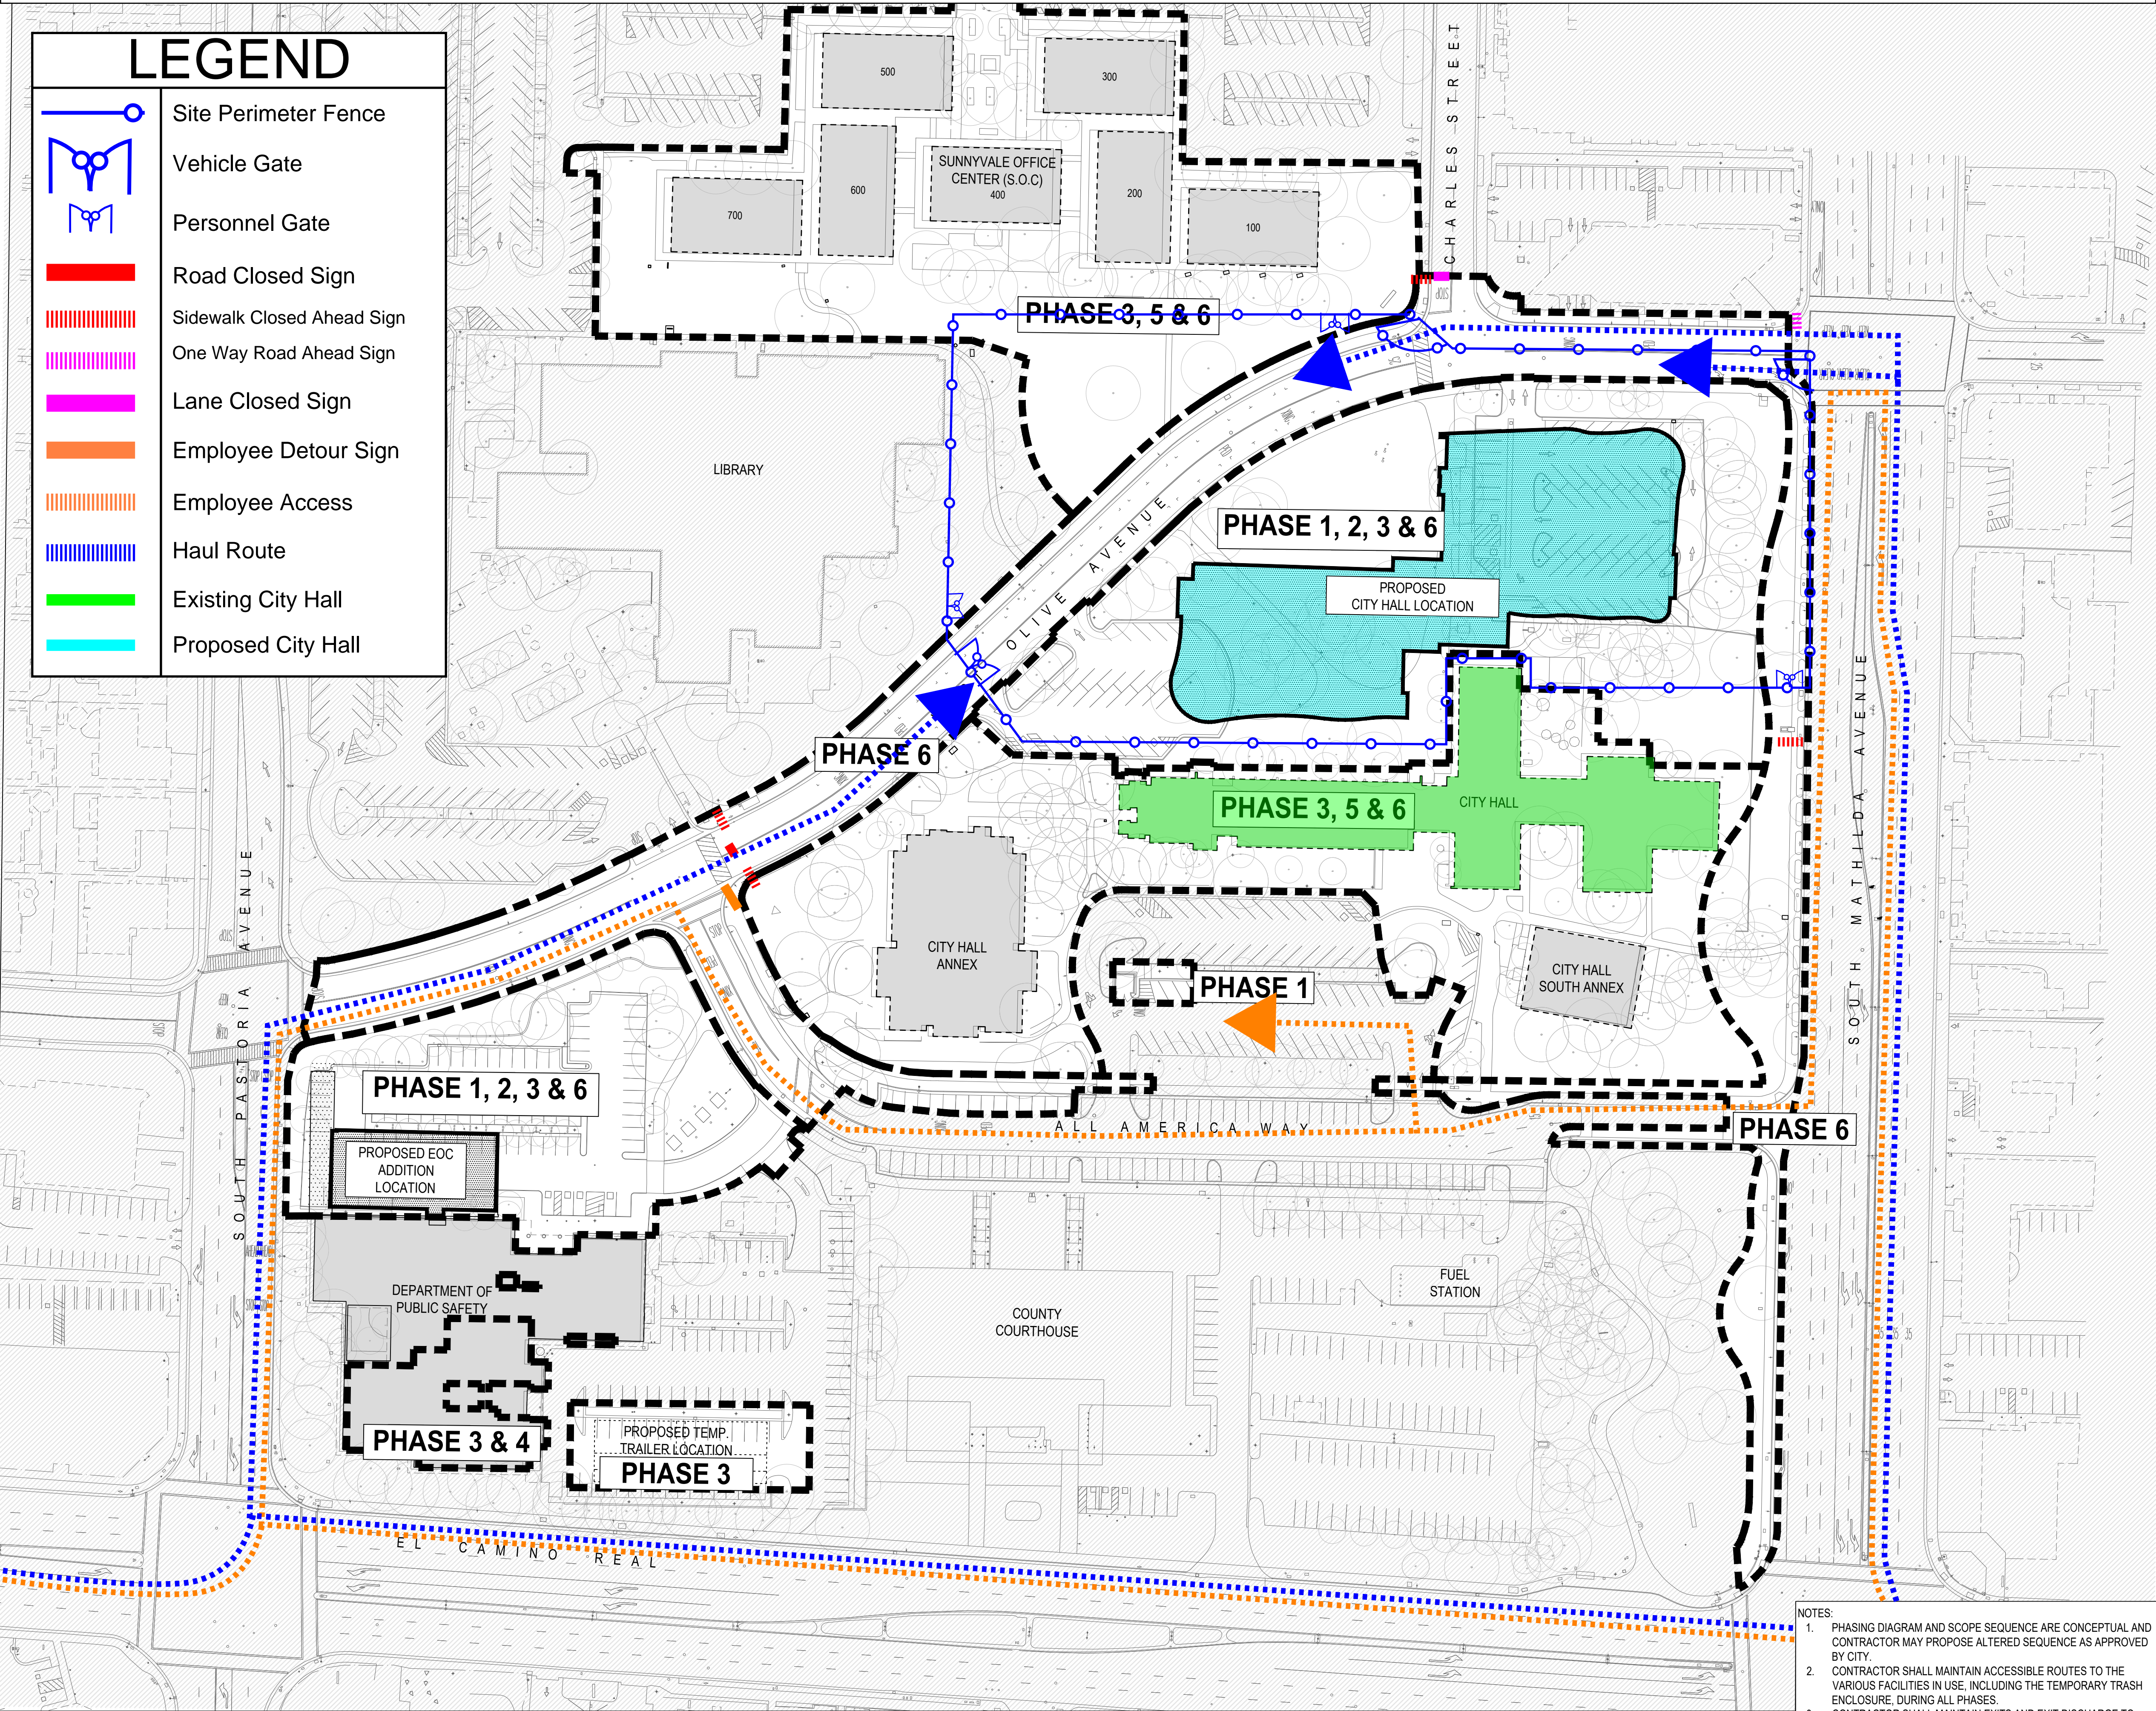

- NOTES:
1. PHASING DIAGRAM AND SCOPE SEQUENCE ARE CONCEPTUAL AND CONTRACTOR MAY PROPOSE ALTERED SEQUENCE AS APPROVED BY CITY.
 2. CONTRACTOR SHALL MAINTAIN ACCESSIBLE ROUTES TO THE VARIOUS FACILITIES IN USE, INCLUDING THE TEMPORARY TRASH ENCLOSURE, DURING ALL PHASES.
 3. CONTRACTOR SHALL MAINTAIN EXITS AND EXIT DISCHARGE TO PUBLIC WAYS FOR ALL OCCUPIABLE BUILDINGS DURING ALL PHASES.