

MATCHLINE: SEE SHEET 1-L1.14 - TREE REMOVAL AND PROTECTION PLAN

LEGEND

- LIMIT OF WORK
- MATCH LINE / SHEET BOUNDARY
- TREE TO REMAIN IN PLACE, SEE TREE PROTECTION NOTES
- TREE TO BE REMOVED DUE TO CONSTRUCTION OR HEALTH
- TREE TO BE TRANSPLANTED ON SITE (SHOWN AT ORIGINAL LOCATION) SEE TREE TRANSPLANT NOTES. FOR TRANSPLANT LOCATION, SEE TRANSPLANT TREE PLAN 1-L4.0.3.
- TREE TO BE REMOVED AND SALVAGED FOR REUSE
- MINIMUM TREE PROTECTION ZONE 6'-0" HT PROTECTION FENCE (TPZ IS 25' FROM TRUNK PER ARBORIST, SEE NOTES)

PROTECTED TREE REMOVAL

	PROTECTED TREE TO BE REMOVED DUE TO CONSTRUCTION OR HEALTH
	PROTECTED TREE TO BE REMOVED AND SALVAGED FOR REUSE

NOTE:
REFER TO SHEET 1-L1.1.0 FOR PROTECTED TREES AND REPLACEMENT TABLES

Sunnyvale

SUNNYVALE CIVIC CENTER

PUBLIC WORKS PROJECT # PR-19-06

SMITHGROUP

301 BATTERY STREET
7TH FLOOR
SAN FRANCISCO, CA 94111
415.227.0100
smithgroup.com

ISSUED FOR	REV	DATE
CONSTRUCTION		27 OCT 2020

SEALS AND SIGNATURES

ISSUED FOR CONSTRUCTION

KEYPLAN

SHEET TITLE
TREE REMOVAL AND PROTECTION PLAN

SCALE: 1" = 20'

PROJECT NUMBER 11244.000


1-L1.1.1

SHEET NUMBER

MATCHLINE: SEE SHEET 1-L1.1.1 - TREE REMOVAL AND PROTECTION PLAN

MATCHLINE: SEE SHEET 1-L1.1.3 - TREE REMOVAL AND PROTECTION PLAN

MATCHLINE: SEE SHEET 1-L1.1.5 - TREE REMOVAL AND PROTECTION PLAN

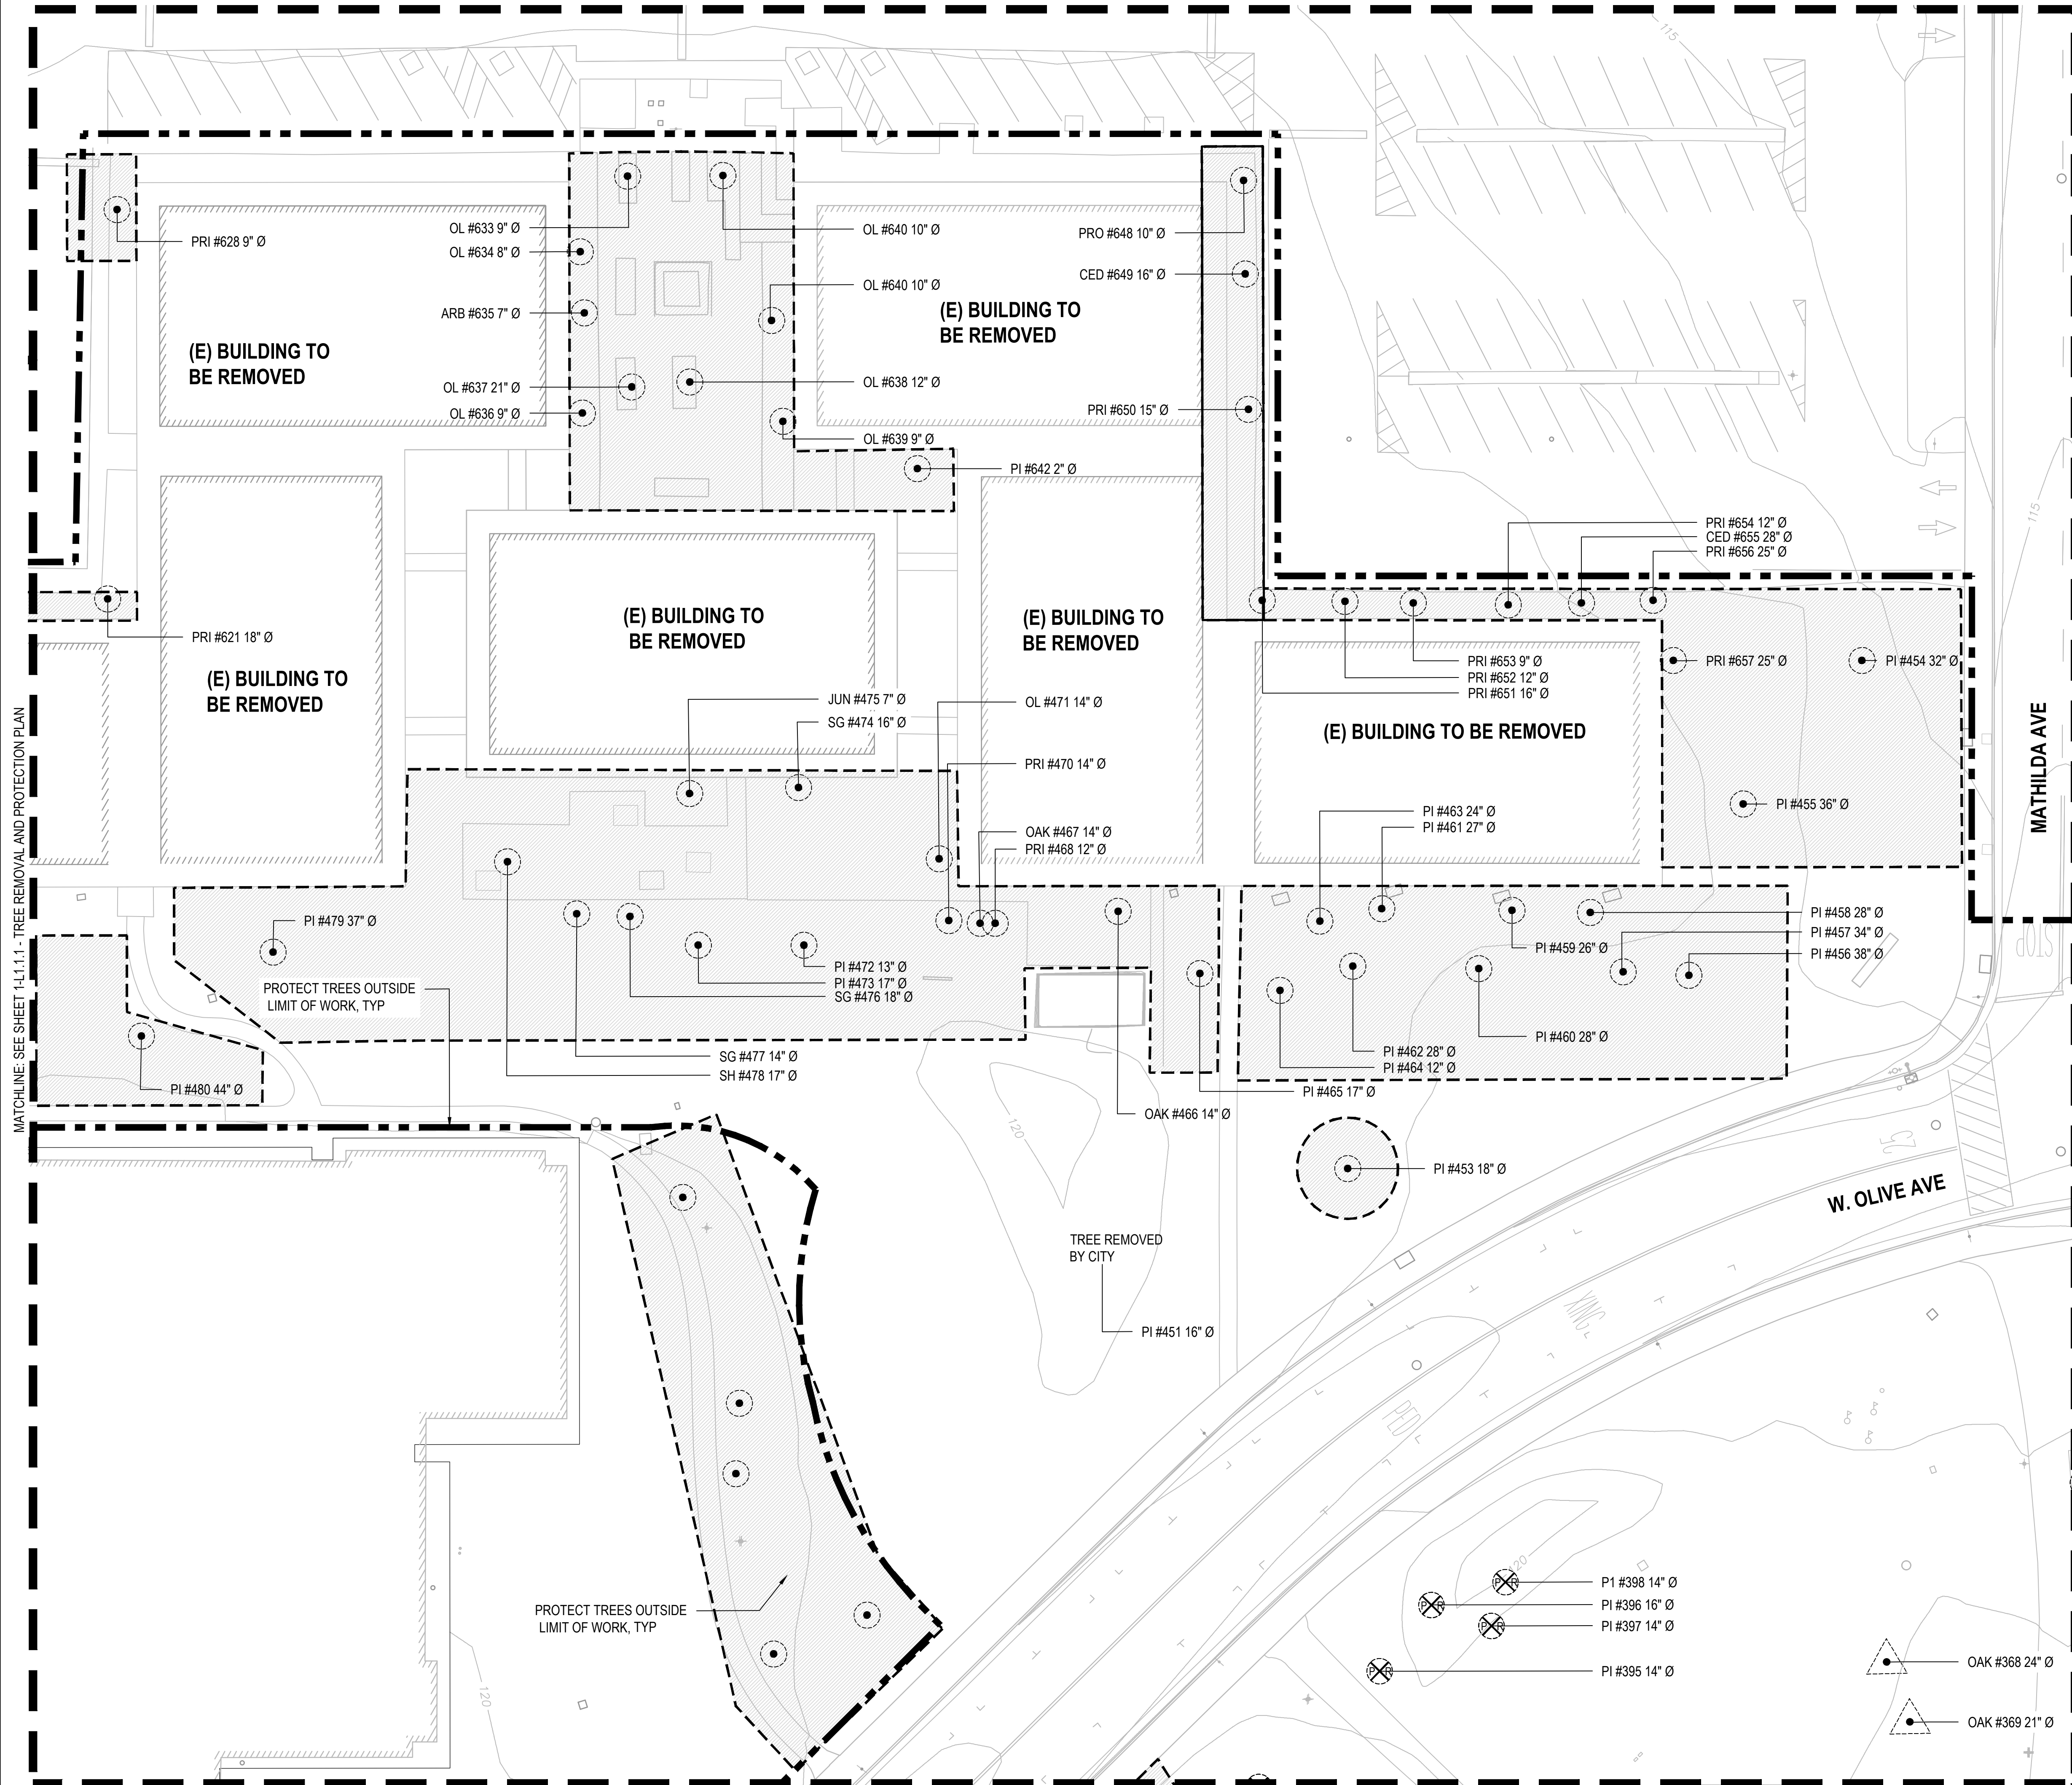


LEGEND

- LIMIT OF WORK
- MATCH LINE / SHEET BOUNDARY
- TREE TO REMAIN IN PLACE, SEE TREE PROTECTION NOTES
- ⊗ TREE TO BE REMOVED DUE TO CONSTRUCTION OR HEALTH
- △ TREE TO BE TRANSPLANTED ON SITE (SHOWN AT ORIGINAL LOCATION) SEE TREE TRANSPLANT NOTES. FOR TRANSPLANT LOCATION, SEE TRANSPLANT TREE PLAN 1-L4.0.3.
- ◑ TREE TO BE REMOVED AND SALVAGED FOR REUSE
- ◑ MINIMUM TREE PROTECTION ZONE 6'-0" HT PROTECTION FENCE (TPZ IS 25' FROM TRUNK PER ARBORIST, SEE NOTES)

PROTECTED TREE REMOVAL

- ⊗ PROTECTED TREE TO BE REMOVED DUE TO CONSTRUCTION OR HEALTH
- ◑ PROTECTED TREE TO BE REMOVED AND SALVAGED FOR REUSE

NOTE: REFER TO SHEET 1-L1.1.0 FOR PROTECTED TREES AND REPLACEMENT TABLES



Sunnyvale

SUNNYVALE CIVIC CENTER

PUBLIC WORKS PROJECT # PR-19-06

SMITHGROUP

301 BATTERY STREET
7TH FLOOR
SAN FRANCISCO, CA 94111
415.227.0100
smithgroup.com


ISSUED FOR	REV	DATE
CONSTRUCTION		27 OCT 2020

SEALS AND SIGNATURES




ISSUED FOR CONSTRUCTION

KEYPLAN

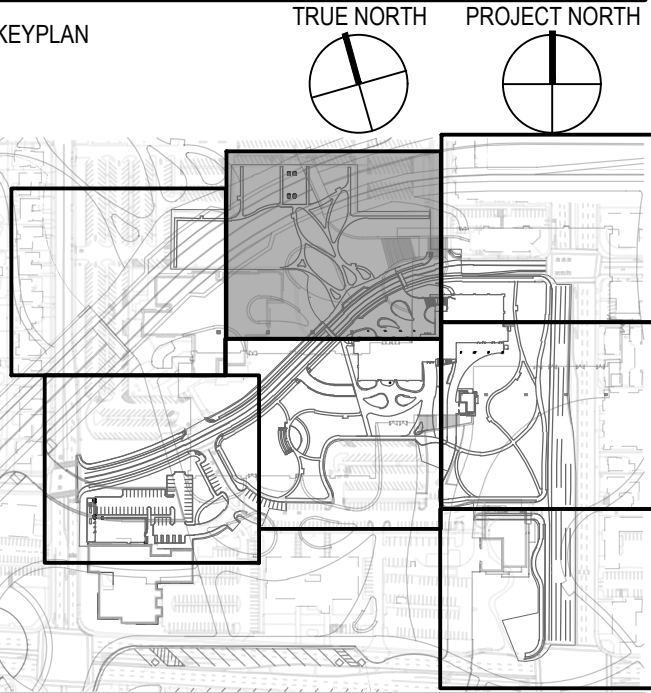

SHEET TITLE

TREE REMOVAL AND PROTECTION PLAN




SCALE: 1" = 20'

PROJECT NUMBER

11244.000

SHEET NUMBER

1-L1.1.2

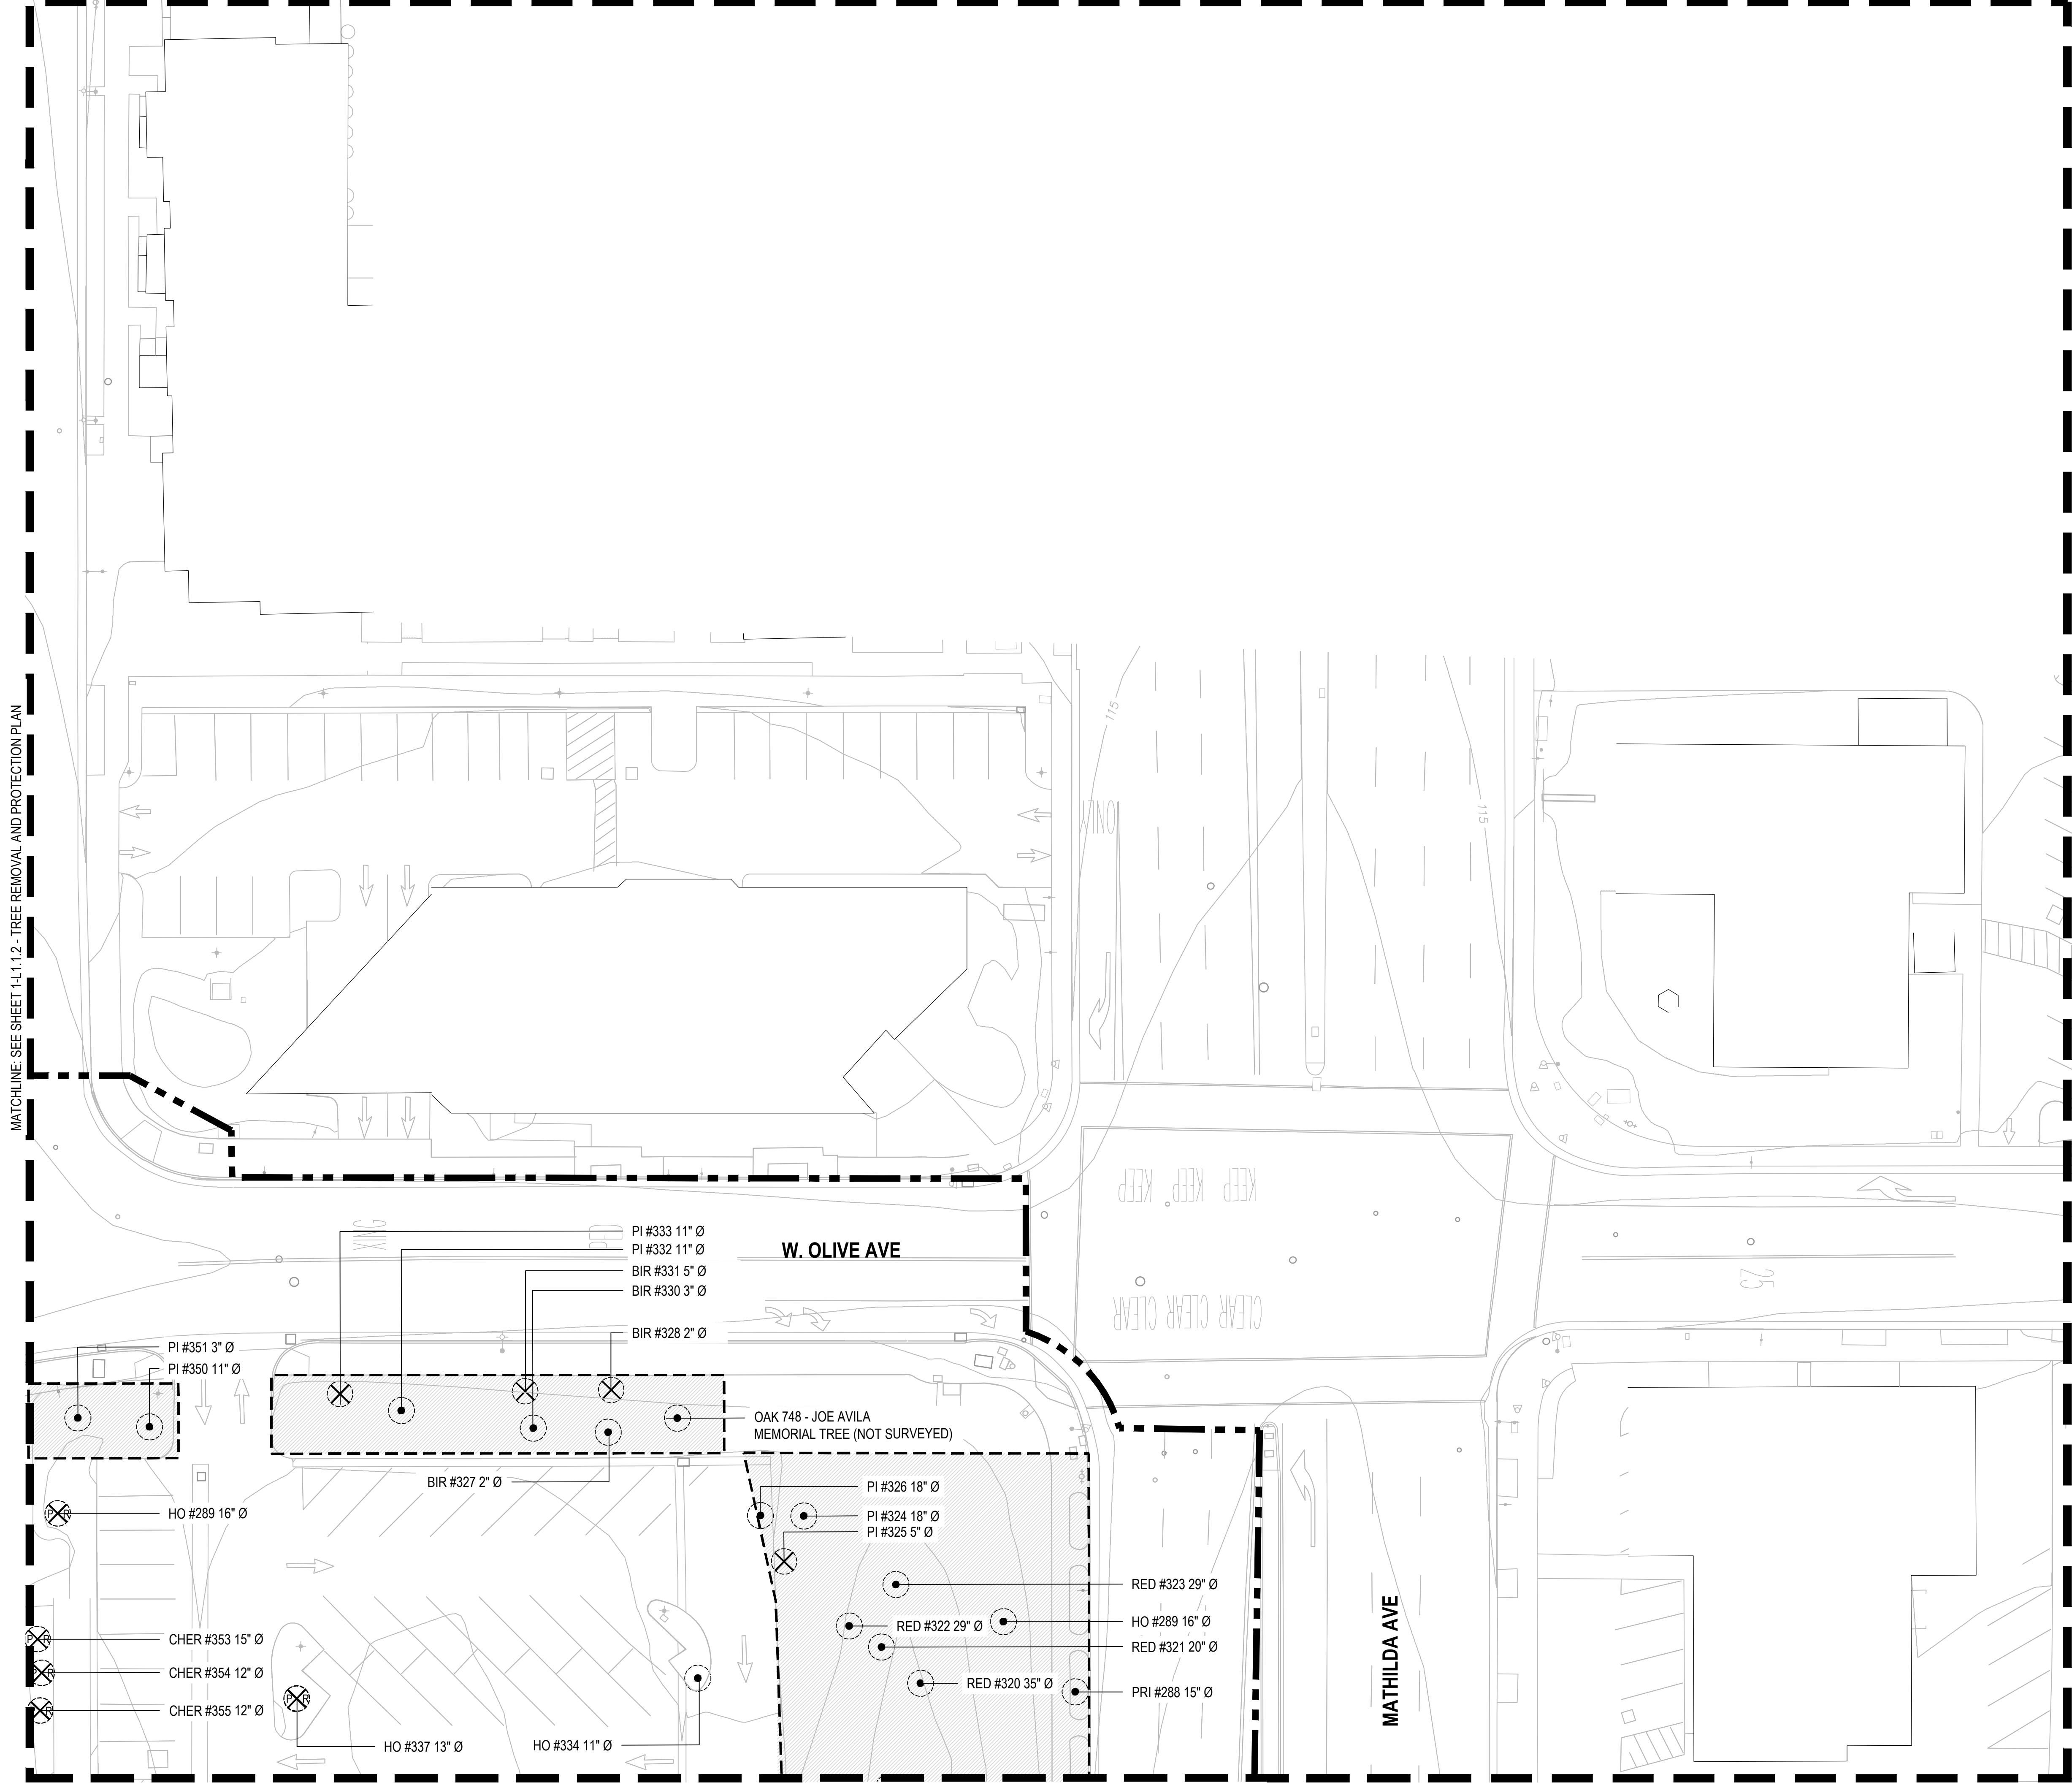

LEGEND

- LIMIT OF WORK
- MATCH LINE / SHEET BOUNDARY
- TREE TO REMAIN IN PLACE, SEE TREE PROTECTION NOTES
- TREE TO BE REMOVED DUE TO CONSTRUCTION OR HEALTH
- TREE TO BE TRANSPLANTED ON SITE (SHOWN AT ORIGINAL LOCATION) SEE TREE TRANSPLANT NOTES. FOR TRANSPLANT LOCATION, SEE TRANSPLANT TREE PLAN 1-L4.0.3.
- TREE TO BE REMOVED AND SALVAGED FOR REUSE
- MINIMUM TREE PROTECTION ZONE
6'-0" HT PROTECTION FENCE (TPZ IS 25' FROM TRUNK PER ARBORIST, SEE NOTES)

PROTECTED TREE REMOVAL

- | | |
|--|--|
| | PROTECTED TREE TO BE REMOVED DUE TO CONSTRUCTION OR HEALTH |
| | PROTECTED TREE TO BE REMOVED AND SALVAGED FOR REUSE |

NOTE:
REFER TO SHEET 1-L1.1.0 FOR PROTECTED TREES AND REPLACEMENT TABLES



Sunnyvale

SUNNYVALE CIVIC CENTER

PUBLIC WORKS PROJECT # PR-19-06

SMITHGROUP


301 BATTERY STREET
7TH FLOOR
SAN FRANCISCO, CA 94111
415.227.0100
smithgroup.com

ISSUED FOR	REV	DATE
CONSTRUCTION		27 OCT 2020

SEALS AND SIGNATURES



ISSUED FOR CONSTRUCTION

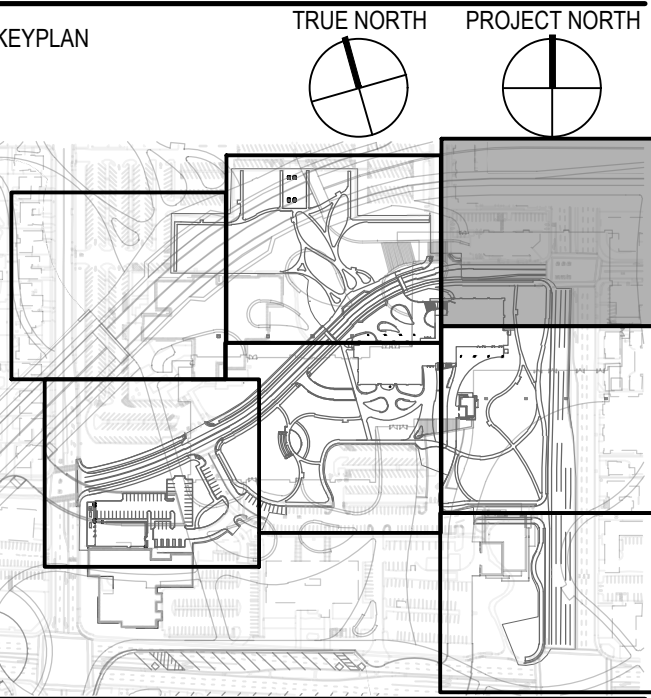


SHEET TITLE
TREE REMOVAL AND PROTECTION PLAN



PROJECT NUMBER 11244.000

1-L1.1.3

SHEET NUMBER

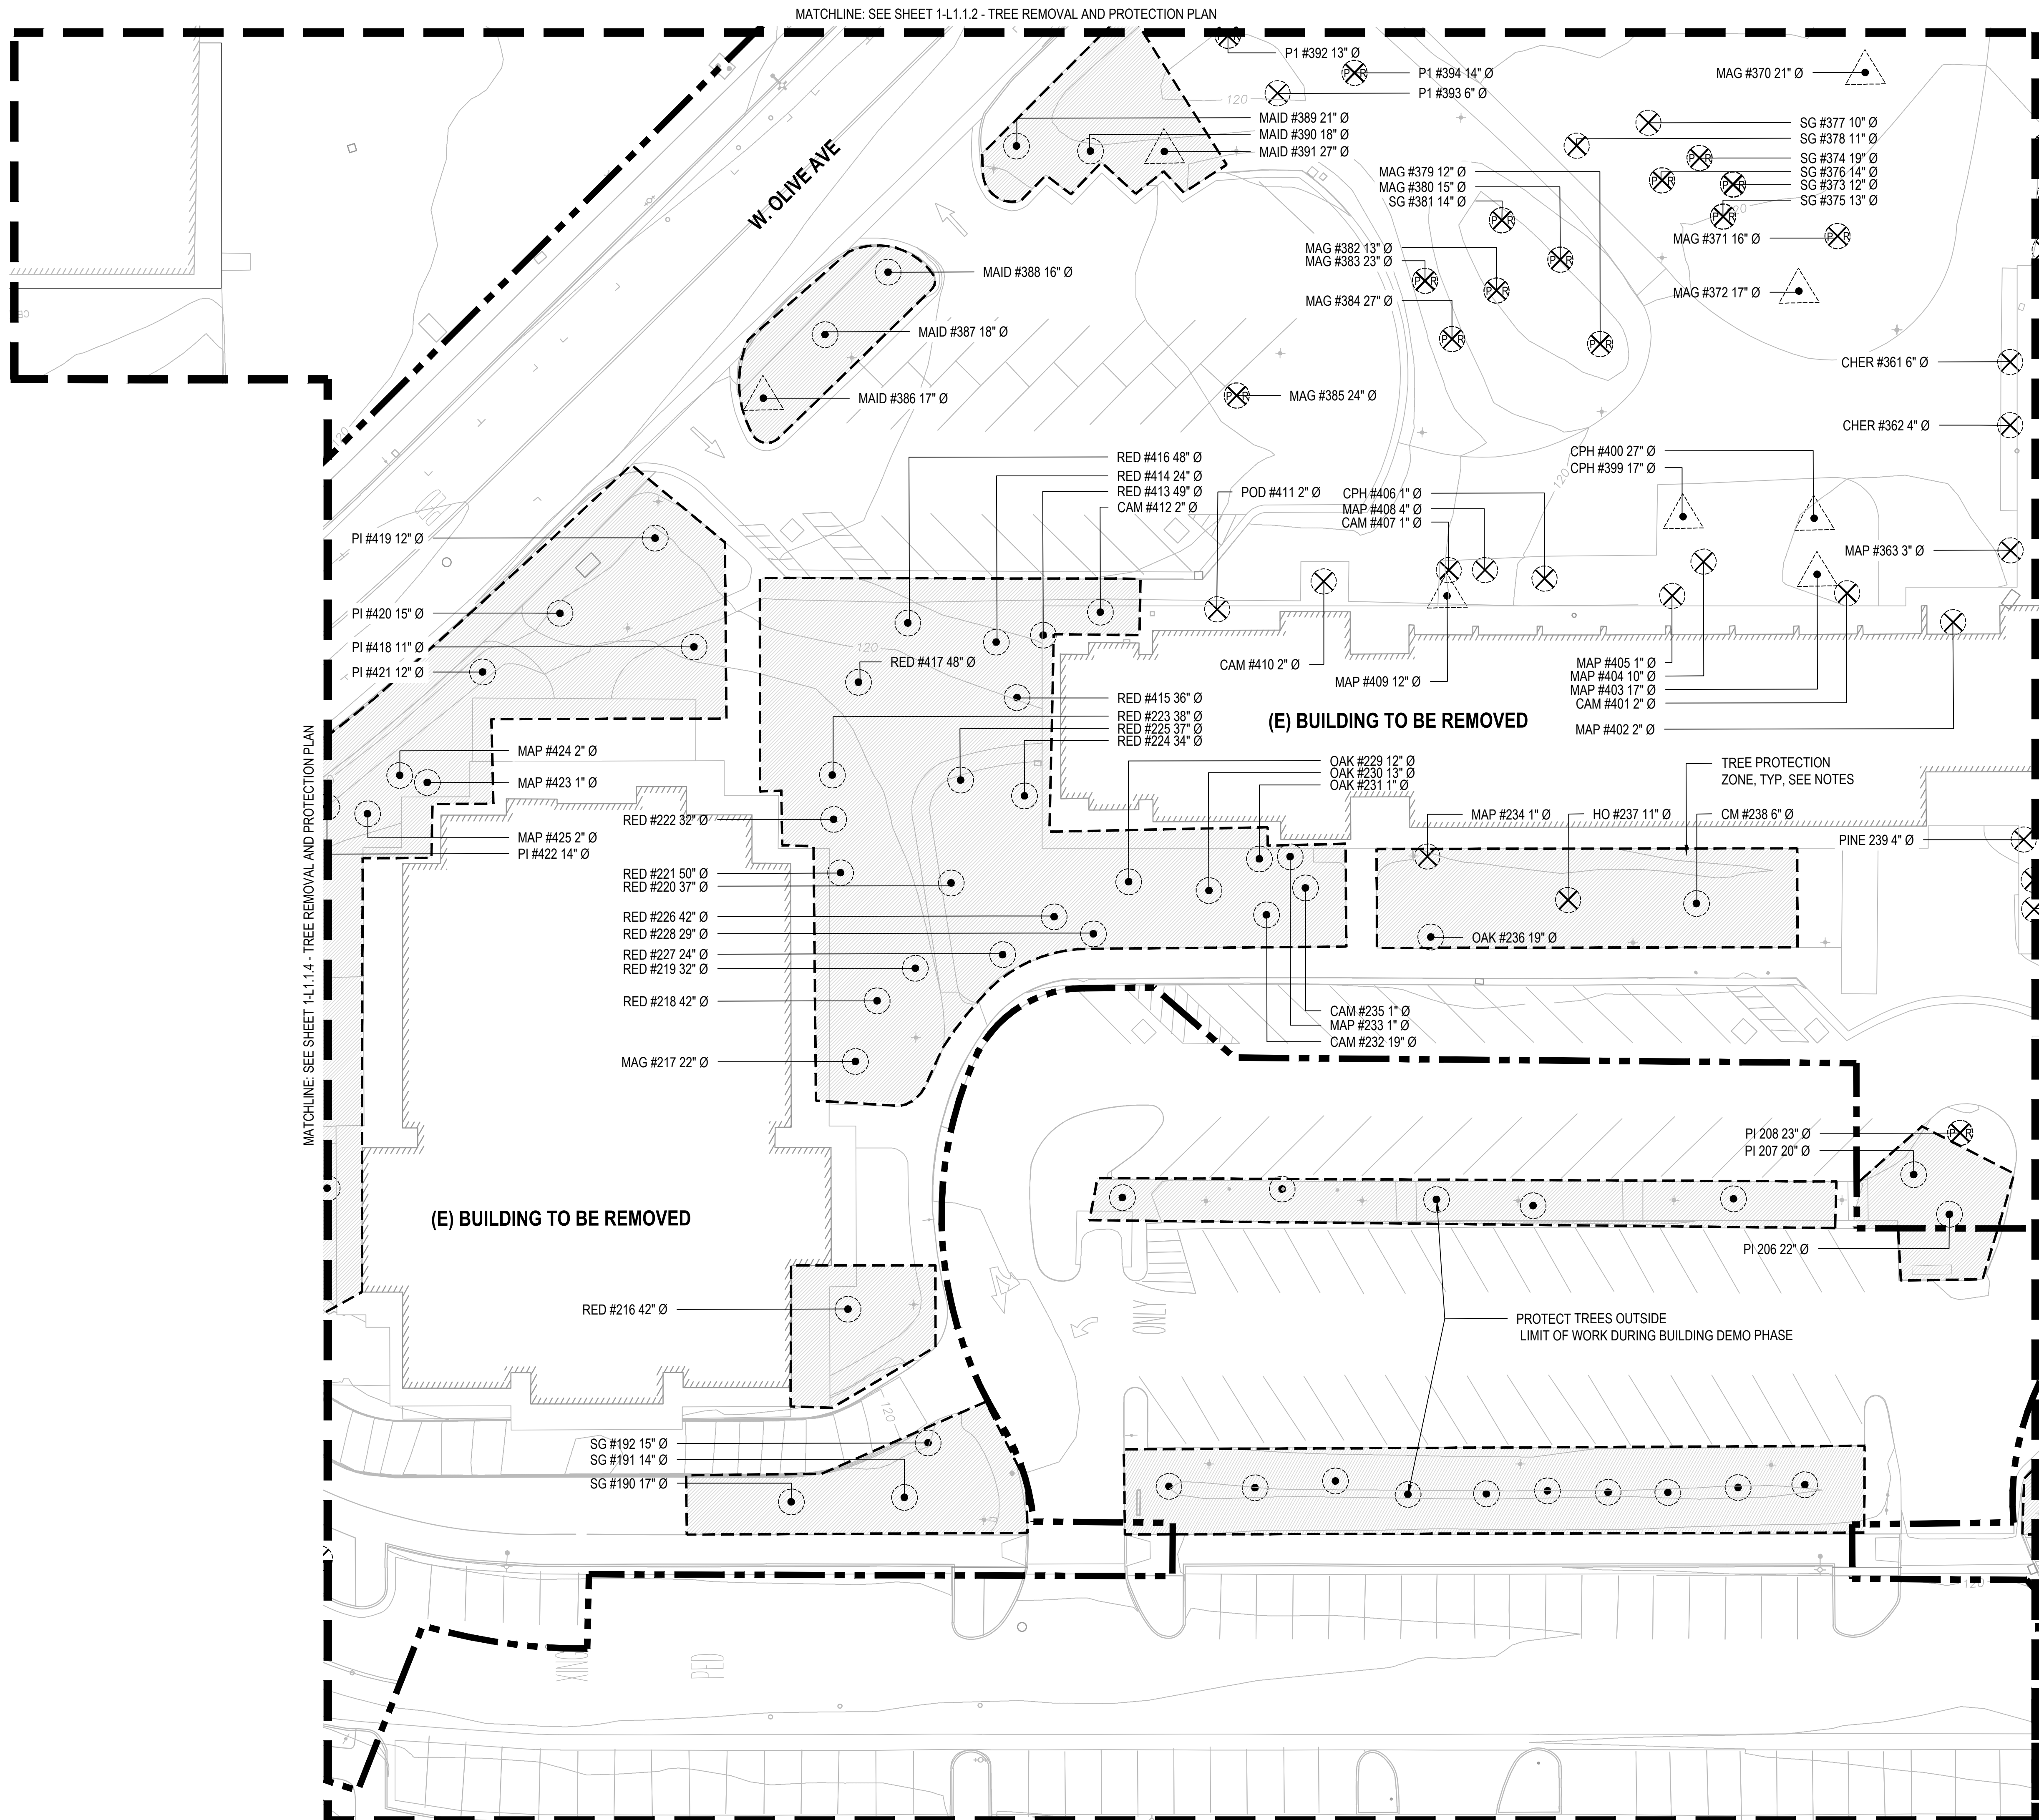

LEGEND

- LIMIT OF WORK
- MATCH LINE / SHEET BOUNDARY
- TREE TO REMAIN IN PLACE, SEE TREE PROTECTION NOTES
- ⊗ TREE TO BE REMOVED DUE TO CONSTRUCTION OR HEALTH
- △ TREE TO BE TRANSPLANTED ON SITE (SHOWN AT ORIGINAL LOCATION) SEE TREE TRANSPLANT NOTES. FOR TRANSPLANT LOCATION, SEE TRANSPLANT TREE PLAN 1-L4.0.3.
- ◑ TREE TO BE REMOVED AND SALVAGED FOR REUSE
- ▭ MINIMUM TREE PROTECTION ZONE 6'-0" HT PROTECTION FENCE (TPZ IS 25' FROM TRUNK PER ARBORIST, SEE NOTES)

PROTECTED TREE REMOVAL

- ⊗ PROTECTED TREE TO BE REMOVED DUE TO CONSTRUCTION OR HEALTH
- ◑ PROTECTED TREE TO BE REMOVED AND SALVAGED FOR REUSE

NOTE:
REFER TO SHEET 1-L1.1.0 FOR PROTECTED TREES AND REPLACEMENT TABLES

Sunnyvale
SUNNYVALE CIVIC CENTER

PUBLIC WORKS PROJECT # PR-19-06

SMITHGROUP

301 BATTERY STREET
7TH FLOOR
SAN FRANCISCO, CA 94111
415.227.0100
smithgroup.com

ISSUED FOR	REV	DATE
CONSTRUCTION		27 OCT 2020

SEALS AND SIGNATURES

ISSUED FOR CONSTRUCTION

KEYPLAN


SHEET TITLE
TREE REMOVAL AND PROTECTION PLAN

SCALE: 1" = 20'

PROJECT NUMBER
1-L1.1.5

SHEET NUMBER

MATCHLINE: SEE SHEET 1-L1.1.6 - TREE REMOVAL AND PROTECTION PLAN

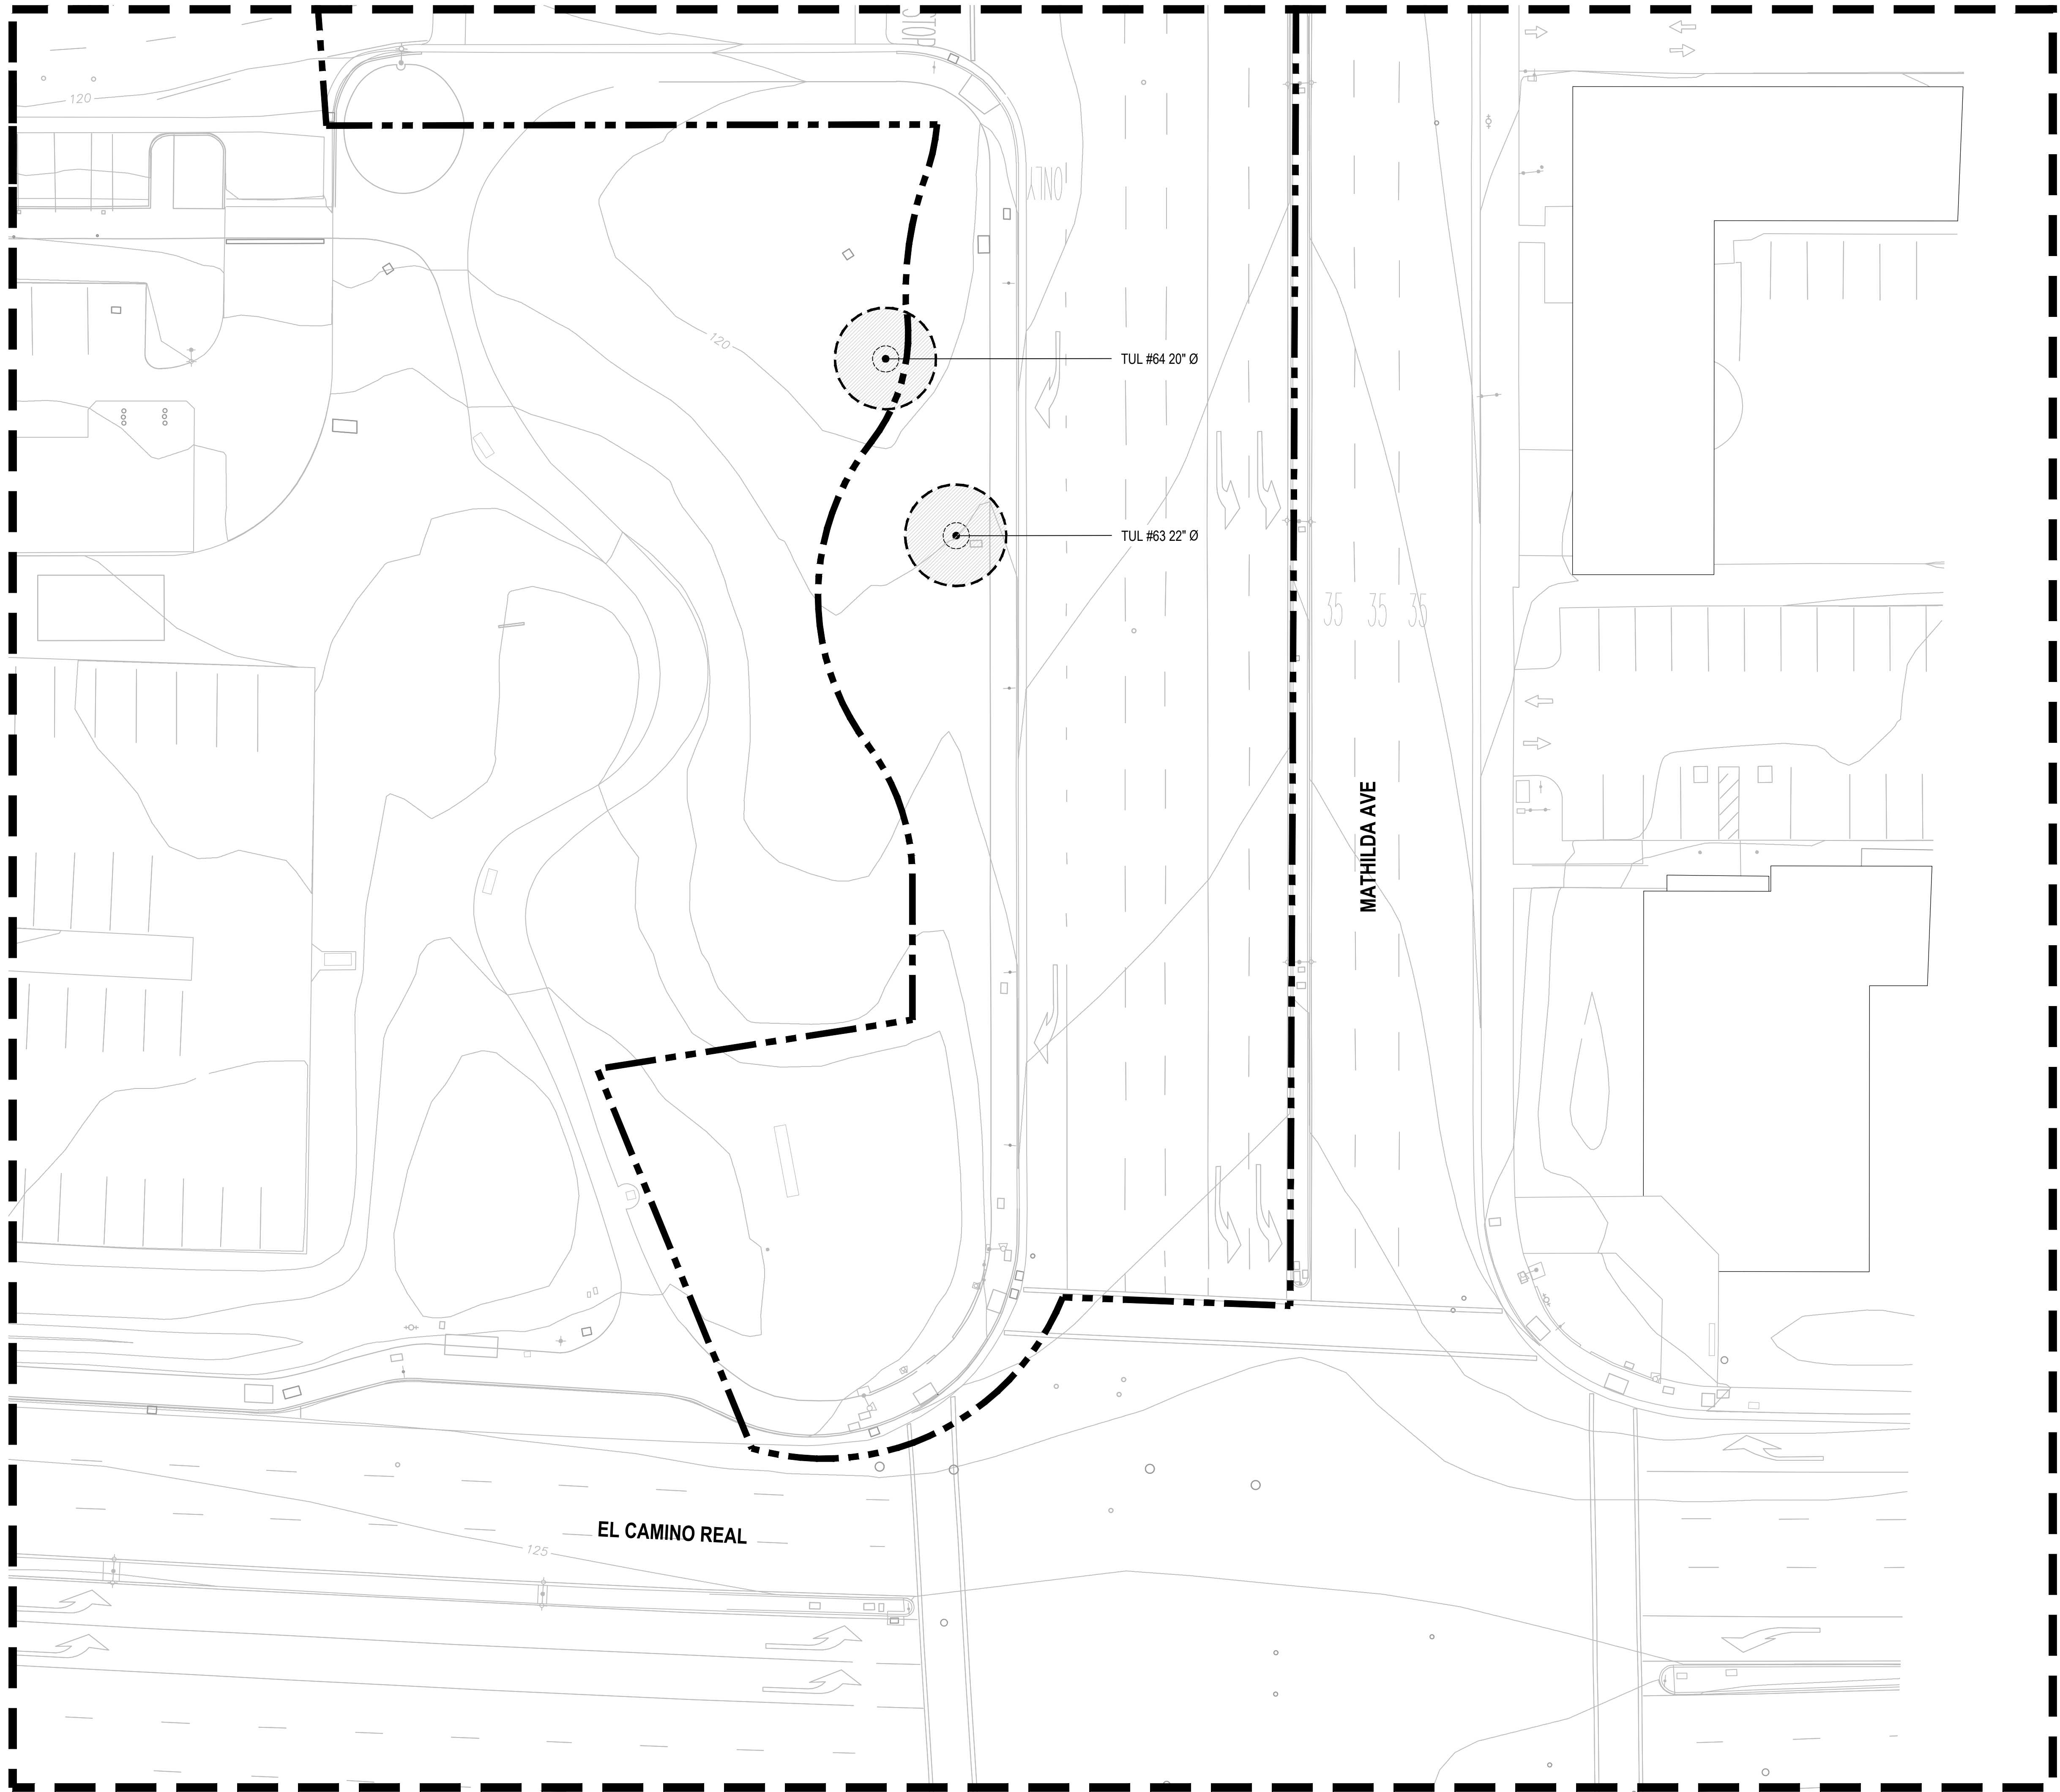

LEGEND

- LIMIT OF WORK
- MATCH LINE / SHEET BOUNDARY
- TREE TO REMAIN IN PLACE, SEE TREE PROTECTION NOTES
- TREE TO BE REMOVED DUE TO CONSTRUCTION OR HEALTH
- TREE TO BE TRANSPLANTED ON SITE (SHOWN AT ORIGINAL LOCATION) SEE TREE TRANSPLANT NOTES. FOR TRANSPLANT LOCATION, SEE TRANSPLANT TREE PLAN 1-L4.0.3.
- TREE TO BE REMOVED AND SALVAGED FOR REUSE
- MINIMUM TREE PROTECTION ZONE 6'-0" HT PROTECTION FENCE (TPZ IS 25' FROM TRUNK PER ARBORIST, SEE NOTES)

PROTECTED TREE REMOVAL

- PROTECTED TREE TO BE REMOVED DUE TO CONSTRUCTION OR HEALTH
- PROTECTED TREE TO BE REMOVED AND SALVAGED FOR REUSE

NOTE:
REFER TO SHEET 1-L1.1.0 FOR PROTECTED TREES AND REPLACEMENT TABLES



Sunnyvale

SUNNYVALE CIVIC CENTER

PUBLIC WORKS PROJECT # PR-19-06

SMITHGROUP


301 BATTERY STREET
7TH FLOOR
SAN FRANCISCO, CA 94111
415.227.0100
smithgroup.com

ISSUED FOR	REV	DATE
CONSTRUCTION		27 OCT 2020

SEALS AND SIGNATURES



ISSUED FOR CONSTRUCTION

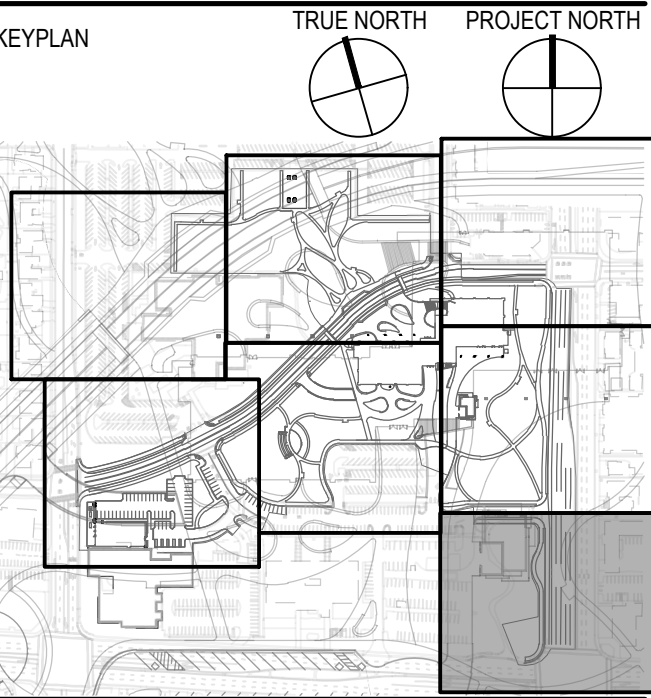

SHEET TITLE
TREE REMOVAL AND PROTECTION PLAN




11244.000

PROJECT NUMBER

1-L1.1.7

SHEET NUMBER

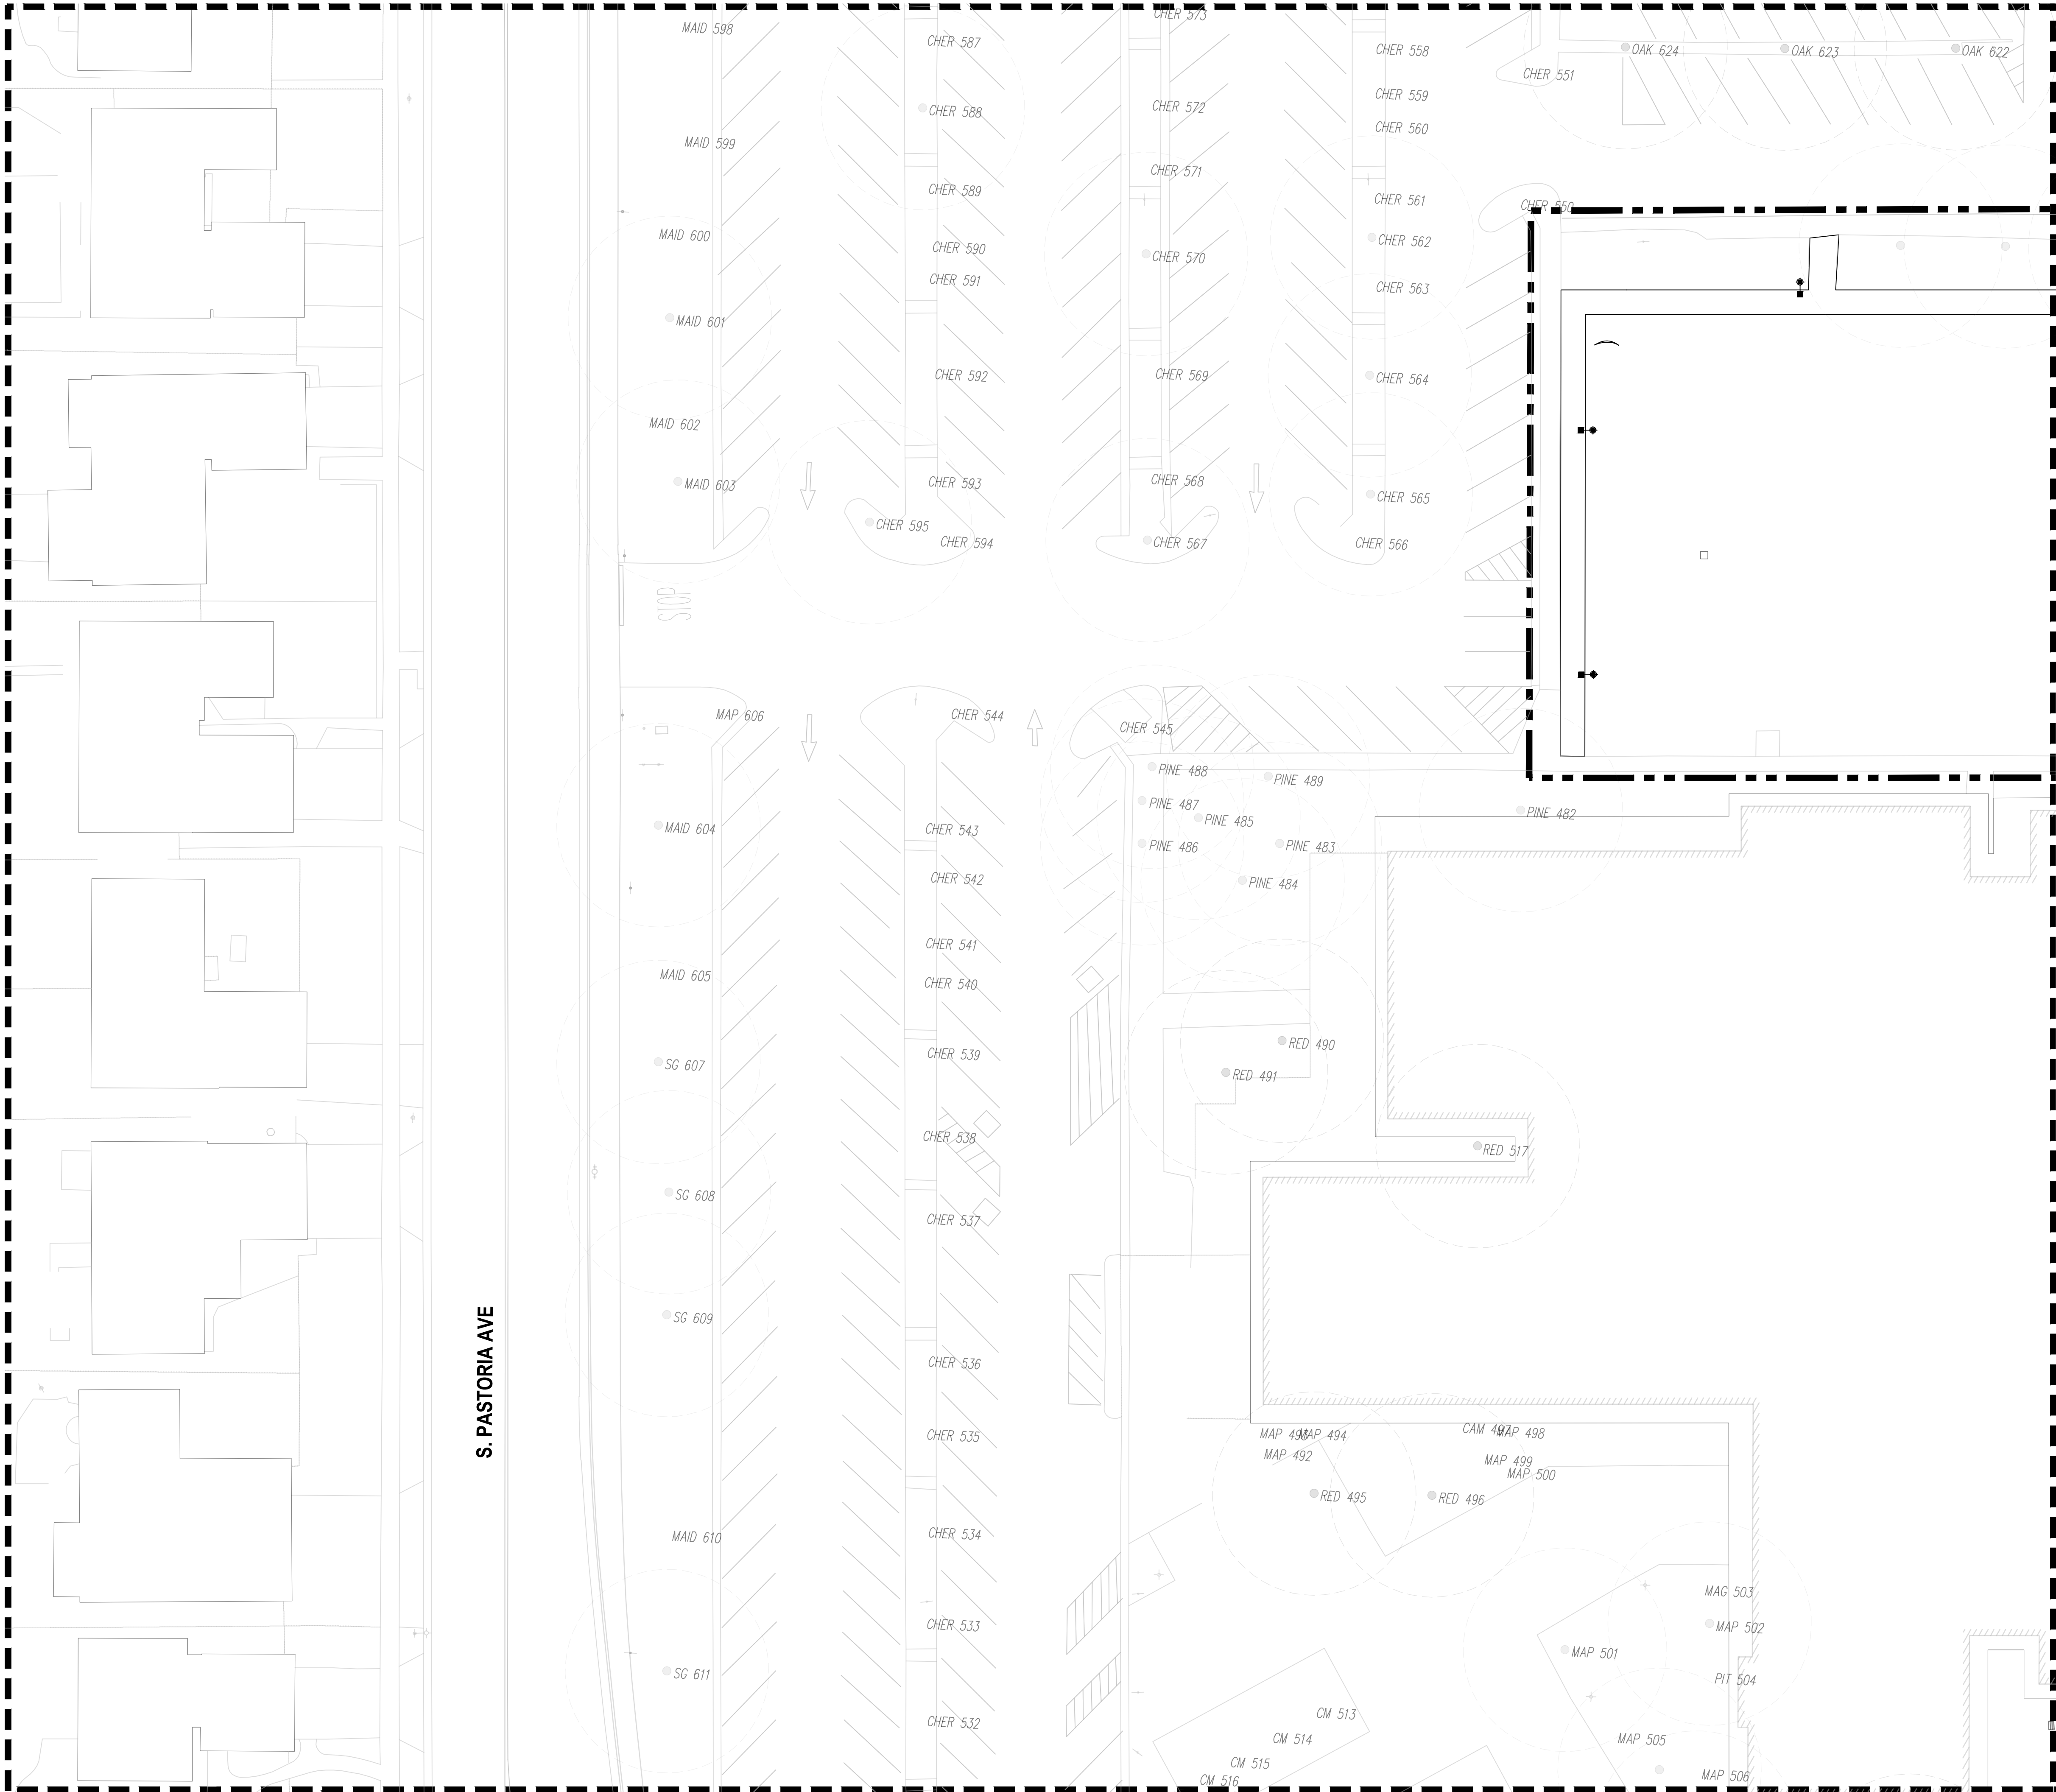

SHEET NOTES

1. NO NEW TREES ON THIS PLAN SHEET
2. SEE PLANTING SCHEDULE ON SHEET1-L4.0.0 FOR LIST OF PROPOSED TREES
3. SEE TRANSPLANT TREE PLAN 1-L4.0.1 FOR TRANSPLANT INFORMATION.
4. EXISTING TREE LOCATIONS SHOWN ARE APPROXIMATE.
5. FOR EXISTING TREES LOCATED WITHIN THE LIMIT OF WORK, SEE TREE REMOVAL AND PROTECTION PLANS ON SHEETS 1-L1.1.0 THRU 1-L1.1.7.

LEGEND

- LIMIT OF WORK
- - - MATCH LINE / SHEET BOUNDARY
- EXISTING TREE
- TRANSPLANT TREE [12 TOTAL]



Sunnyvale

SUNNYVALE CIVIC CENTER

PUBLIC WORKS PROJECT # PR-19-06

SMITHGROUP


301 BATTERY STREET
7TH FLOOR
SAN FRANCISCO, CA 94111
415.227.0100
smithgroup.com

ISSUED FOR	REV	DATE
CONSTRUCTION		27 OCT 2020

SEALS AND SIGNATURES




ISSUED FOR CONSTRUCTION

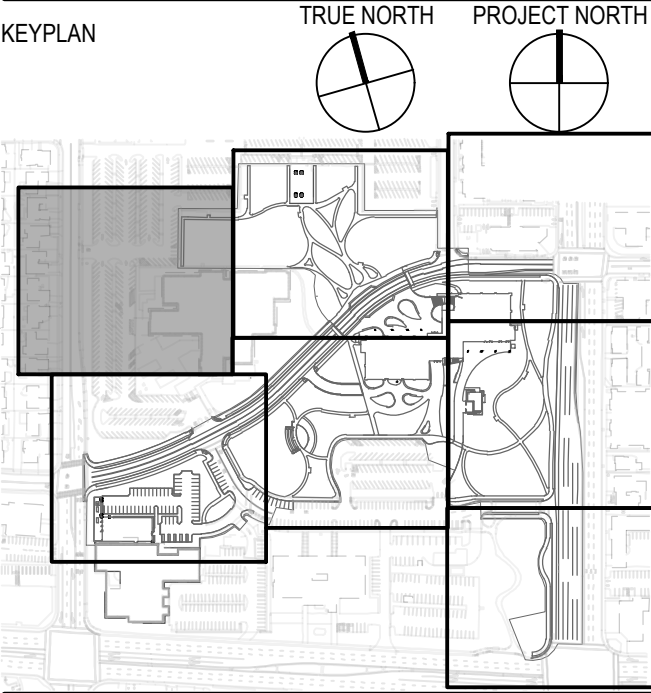

SHEET TITLE


TREE PLAN

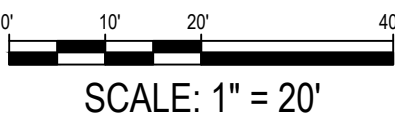

PROJECT NUMBER 11244.000

1-L4.1.1

SHEET NUMBER

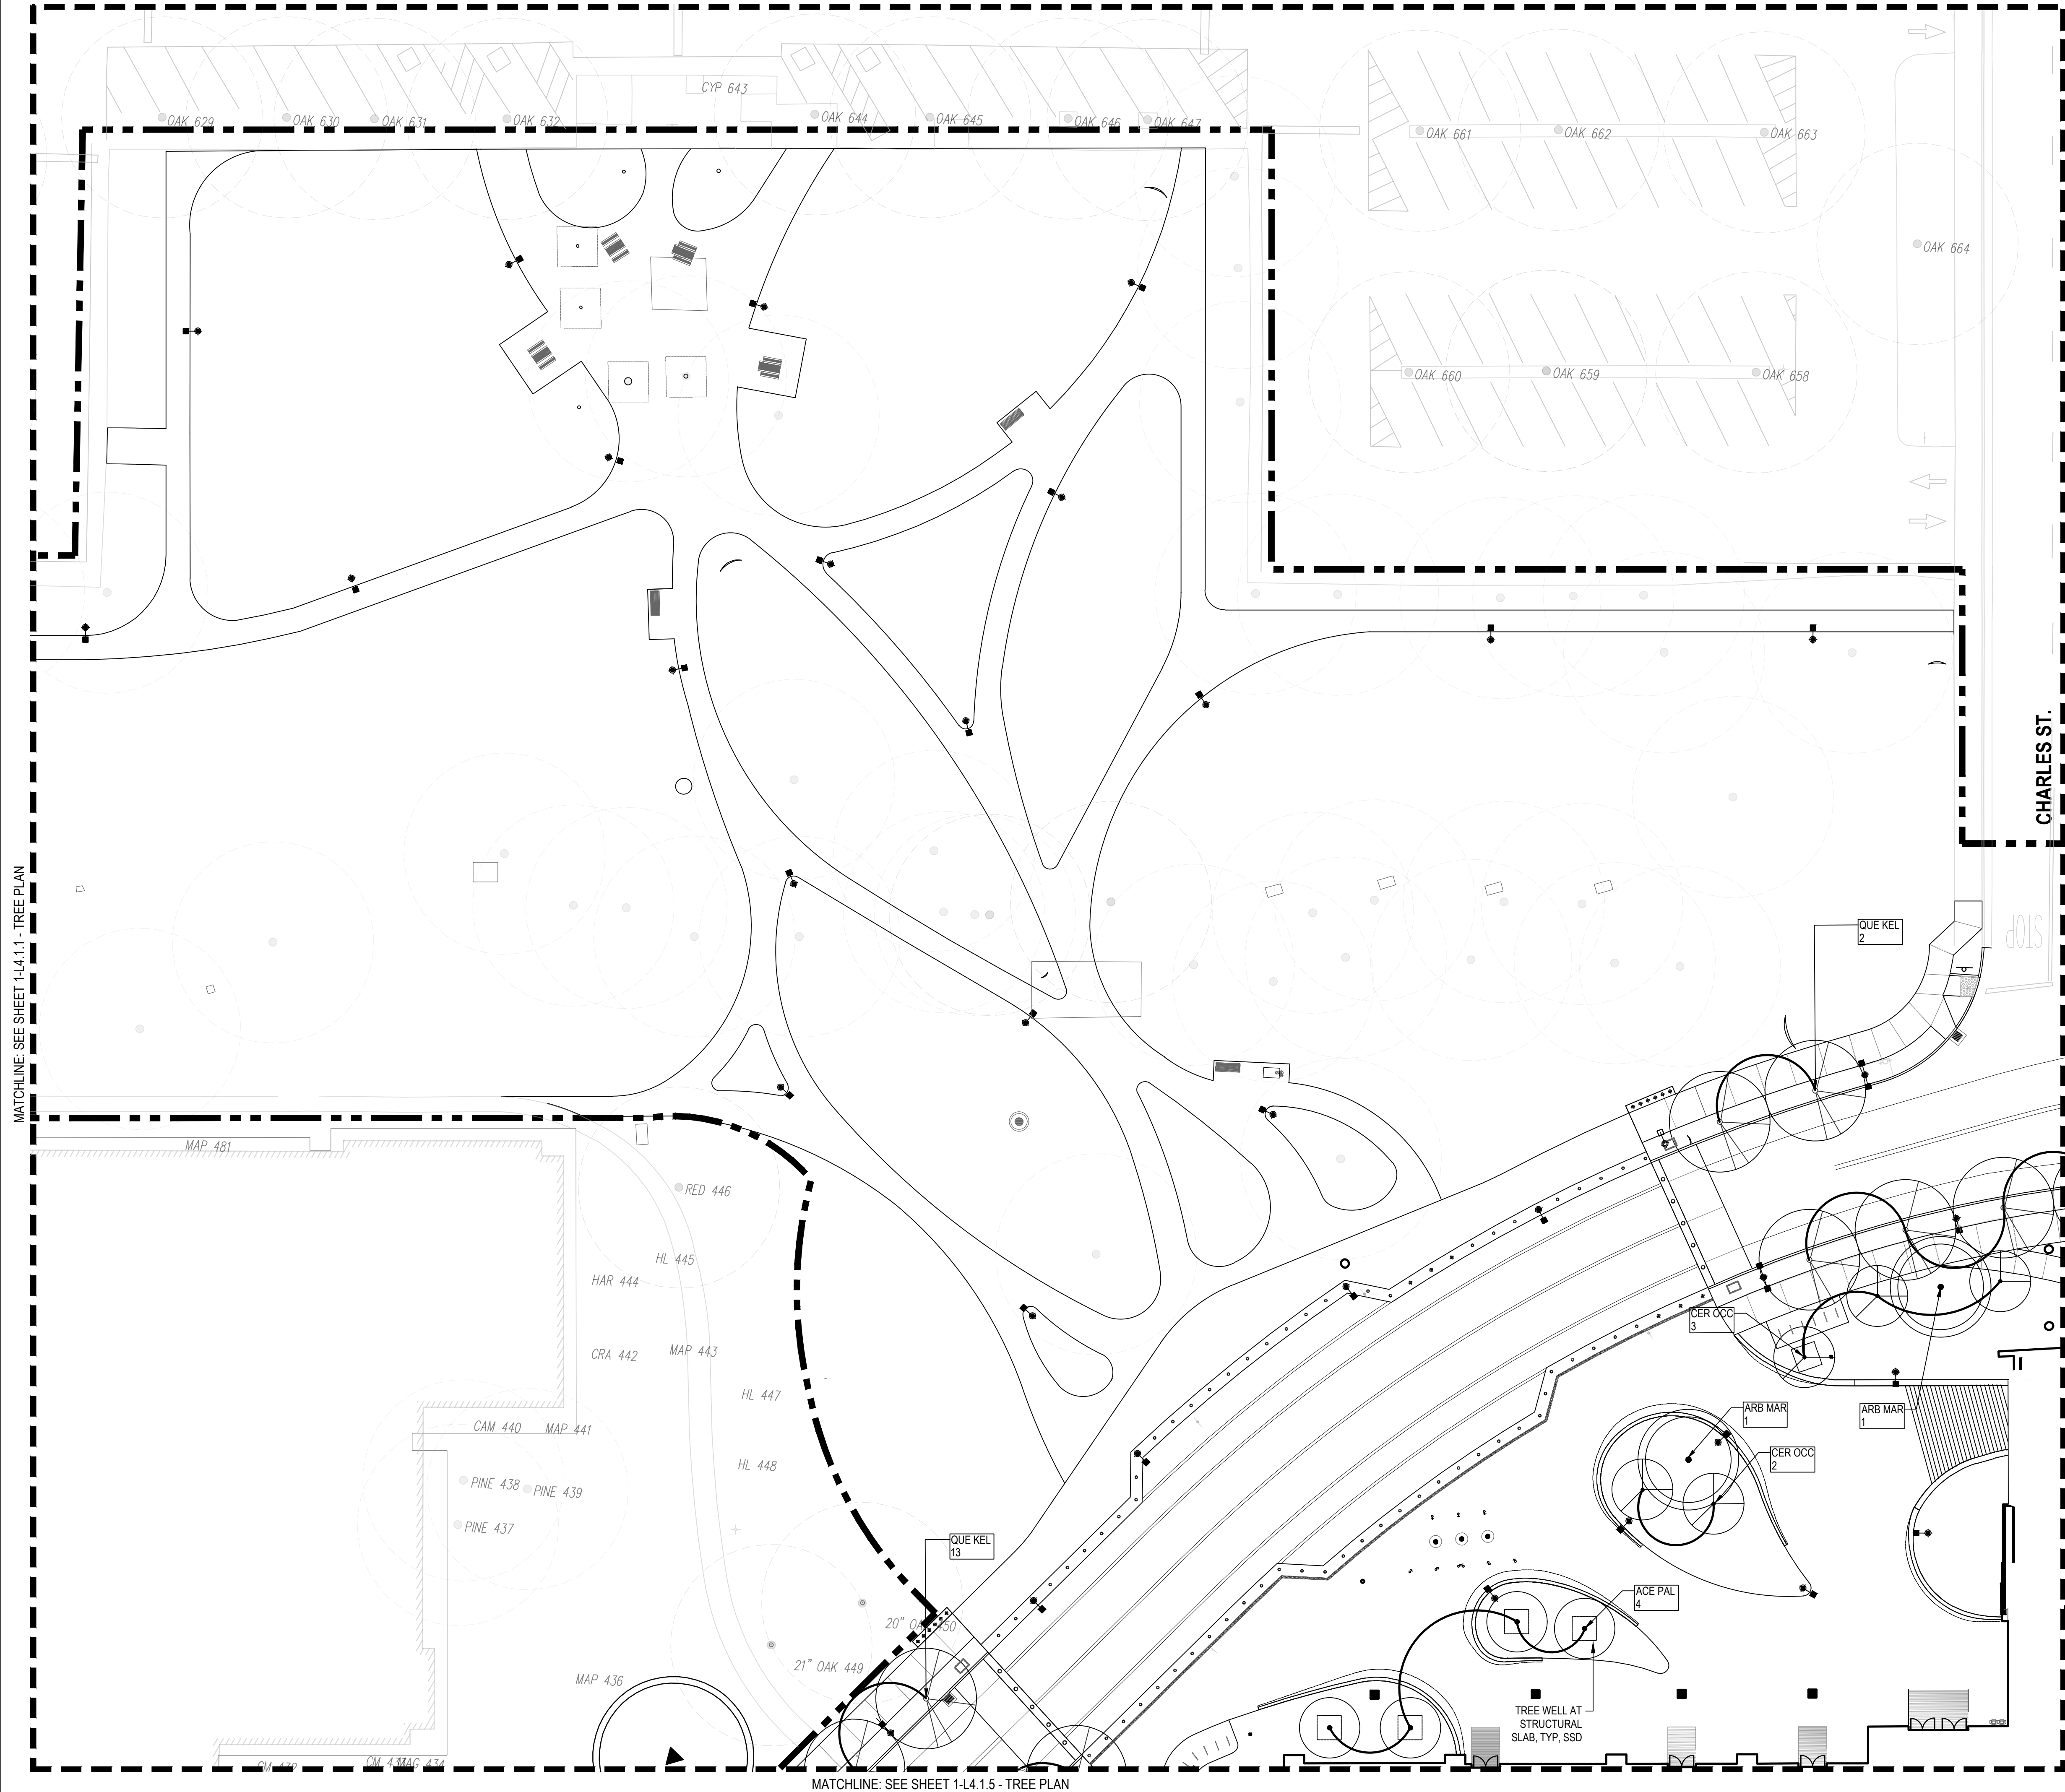

SHEET NOTES

- 1. NO NEW TREES ON THIS PLAN SHEET
- 2. SEE PLANTING SCHEDULE ON SHEET 1-L4.0.0 FOR LIST OF PROPOSED TREES
- 3. SEE TRANSPLANT TREE PLAN 1-L4.0.1 FOR TRANSPLANT INFORMATION.
- 4. EXISTING TREE LOCATIONS SHOWN ARE APPROXIMATE.
- 5. FOR EXISTING TREES LOCATED WITHIN THE LIMIT OF WORK, SEE TREE REMOVAL AND PROTECTION PLANS ON SHEETS 1-L1.1.0 THRU 1-L1.1.7.

LEGEND

- LIMIT OF WORK
- - - MATCH LINE / SHEET BOUNDARY
- EXISTING TREE
- TRANSPLANT TREE [12 TOTAL]



Sunnyvale

SUNNYVALE CIVIC CENTER

PUBLIC WORKS PROJECT # PR-19-06

SMITHGROUP


301 BATTERY STREET
7TH FLOOR
SAN FRANCISCO, CA 94111
415.227.0100
smithgroup.com

ISSUED FOR	REV	DATE
CONSTRUCTION		27 OCT 2020

SEALS AND SIGNATURES




ISSUED FOR CONSTRUCTION

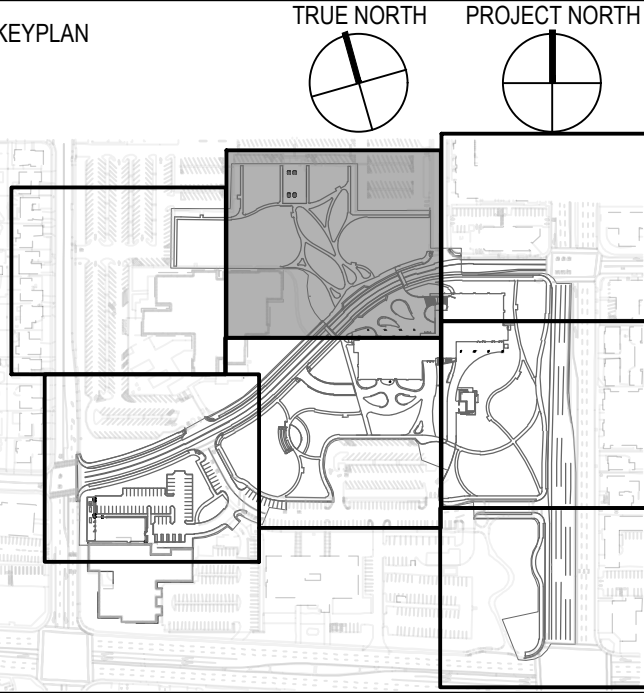

SHEET TITLE

TREE PLAN

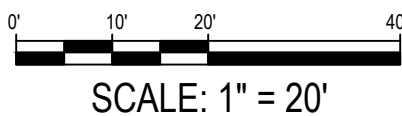


PROJECT NUMBER 11244.000

1-L4.1.2

SHEET NUMBER

MATCHLINE: SEE SHEET 1-L4.1.1 - TREE PLAN

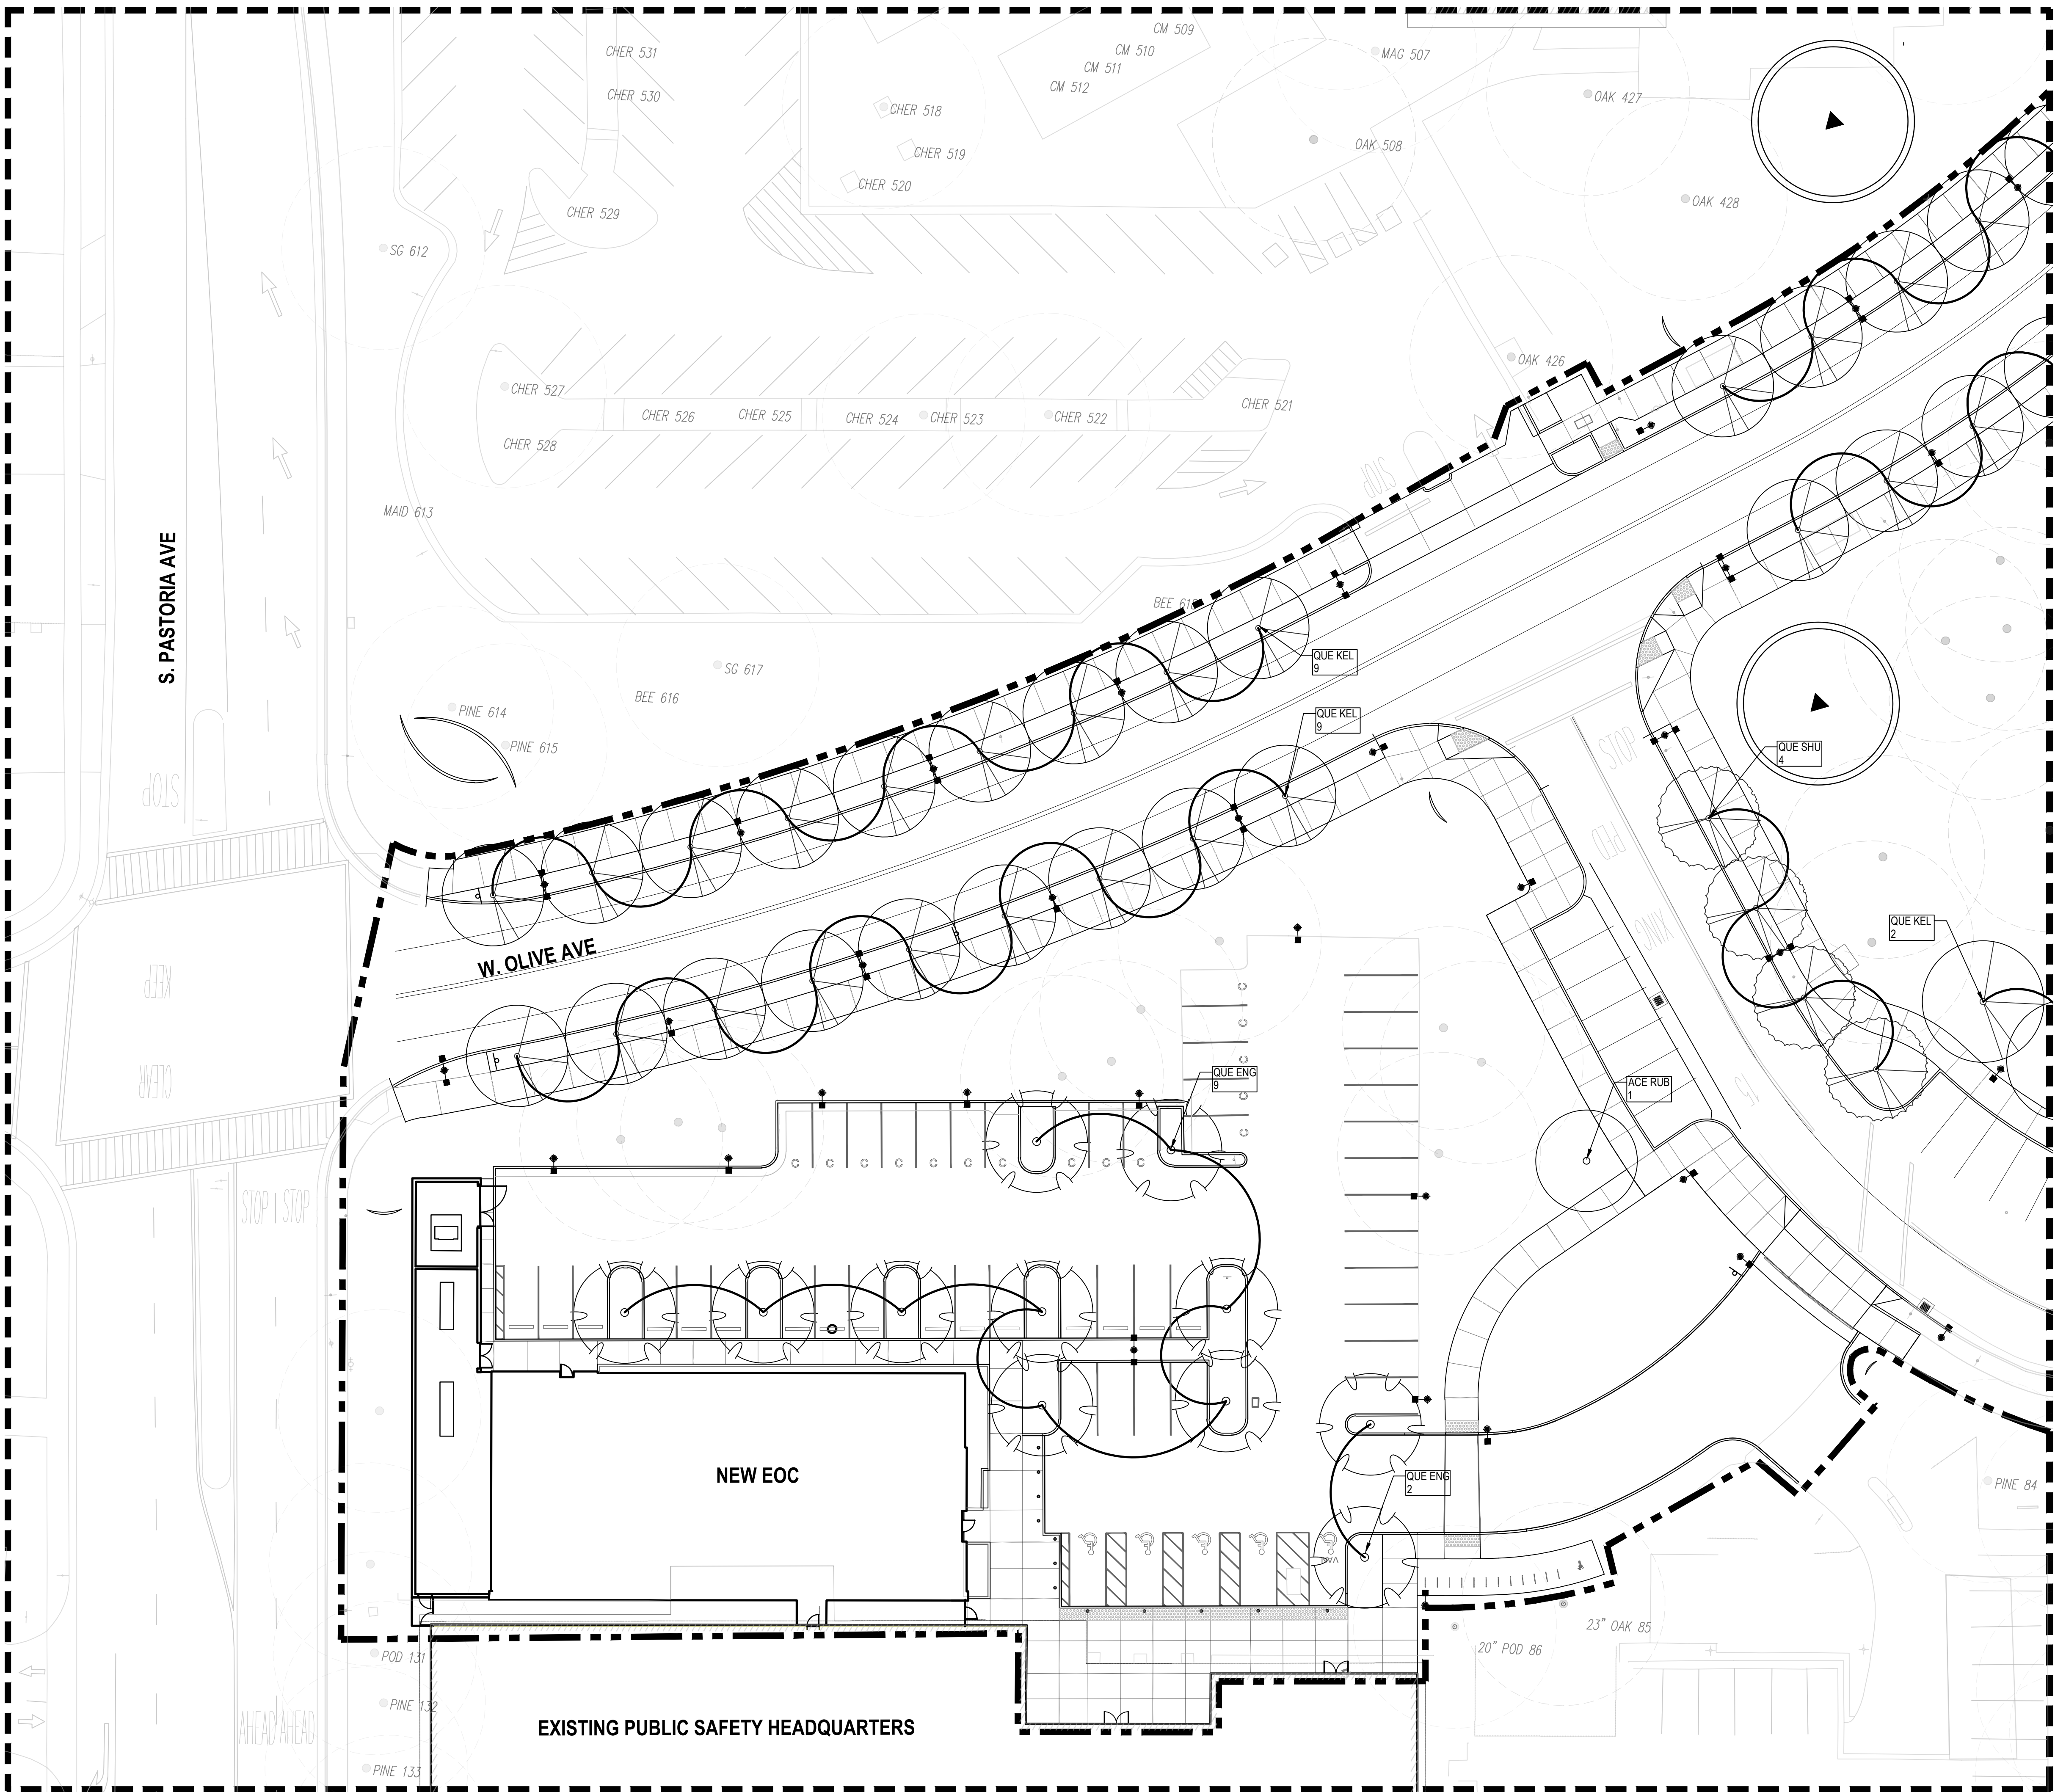

SHEET NOTES

1. SEE PLANTING SCHEDULE ON SHEET 1-L4.0.0 FOR LIST OF PROPOSED TREES
2. SEE TRANSPLANT TREE PLAN 1-L4.0.1 FOR TRANSPLANT INFORMATION
3. EXISTING TREE LOCATIONS SHOWN ARE APPROXIMATE.
4. FOR EXISTING TREES LOCATED WITHIN THE LIMIT OF WORK, SEE TREE REMOVAL AND PROTECTION PLANS ON SHEETS 1-L1.1.0 THRU 1-L1.1.7.

LEGEND

- LIMIT OF WORK
- - - MATCH LINE / SHEET BOUNDARY
- EXISTING TREE
- TRANSPLANT TREE [12 TOTAL]



SUNNYVALE CIVIC CENTER

PUBLIC WORKS PROJECT # PR-19-06

SMITHGROUP


301 BATTERY STREET
7TH FLOOR
SAN FRANCISCO, CA 94111
415.227.0100
smithgroup.com

ISSUED FOR	REV	DATE
CONSTRUCTION		27 OCT 2020

SEALS AND SIGNATURES



ISSUED FOR CONSTRUCTION

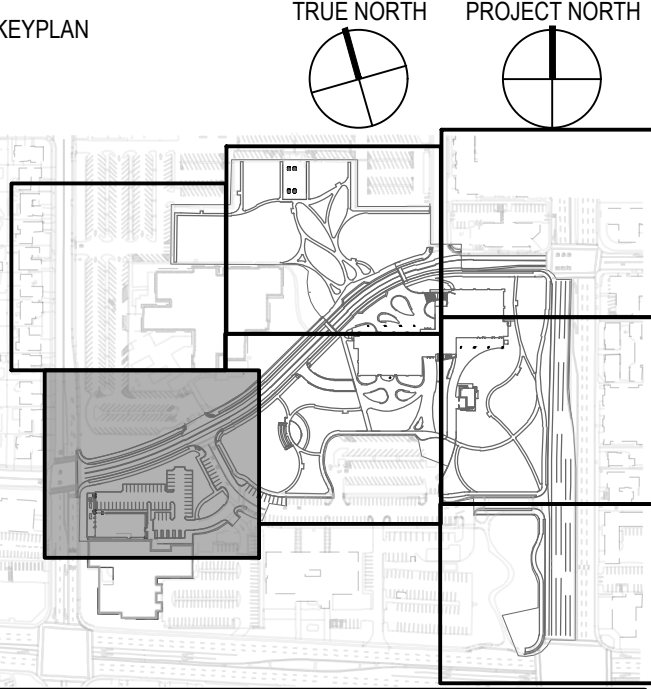

SHEET TITLE


TREE PLAN



PROJECT NUMBER 11244.000

1-L4.1.4

SHEET NUMBER

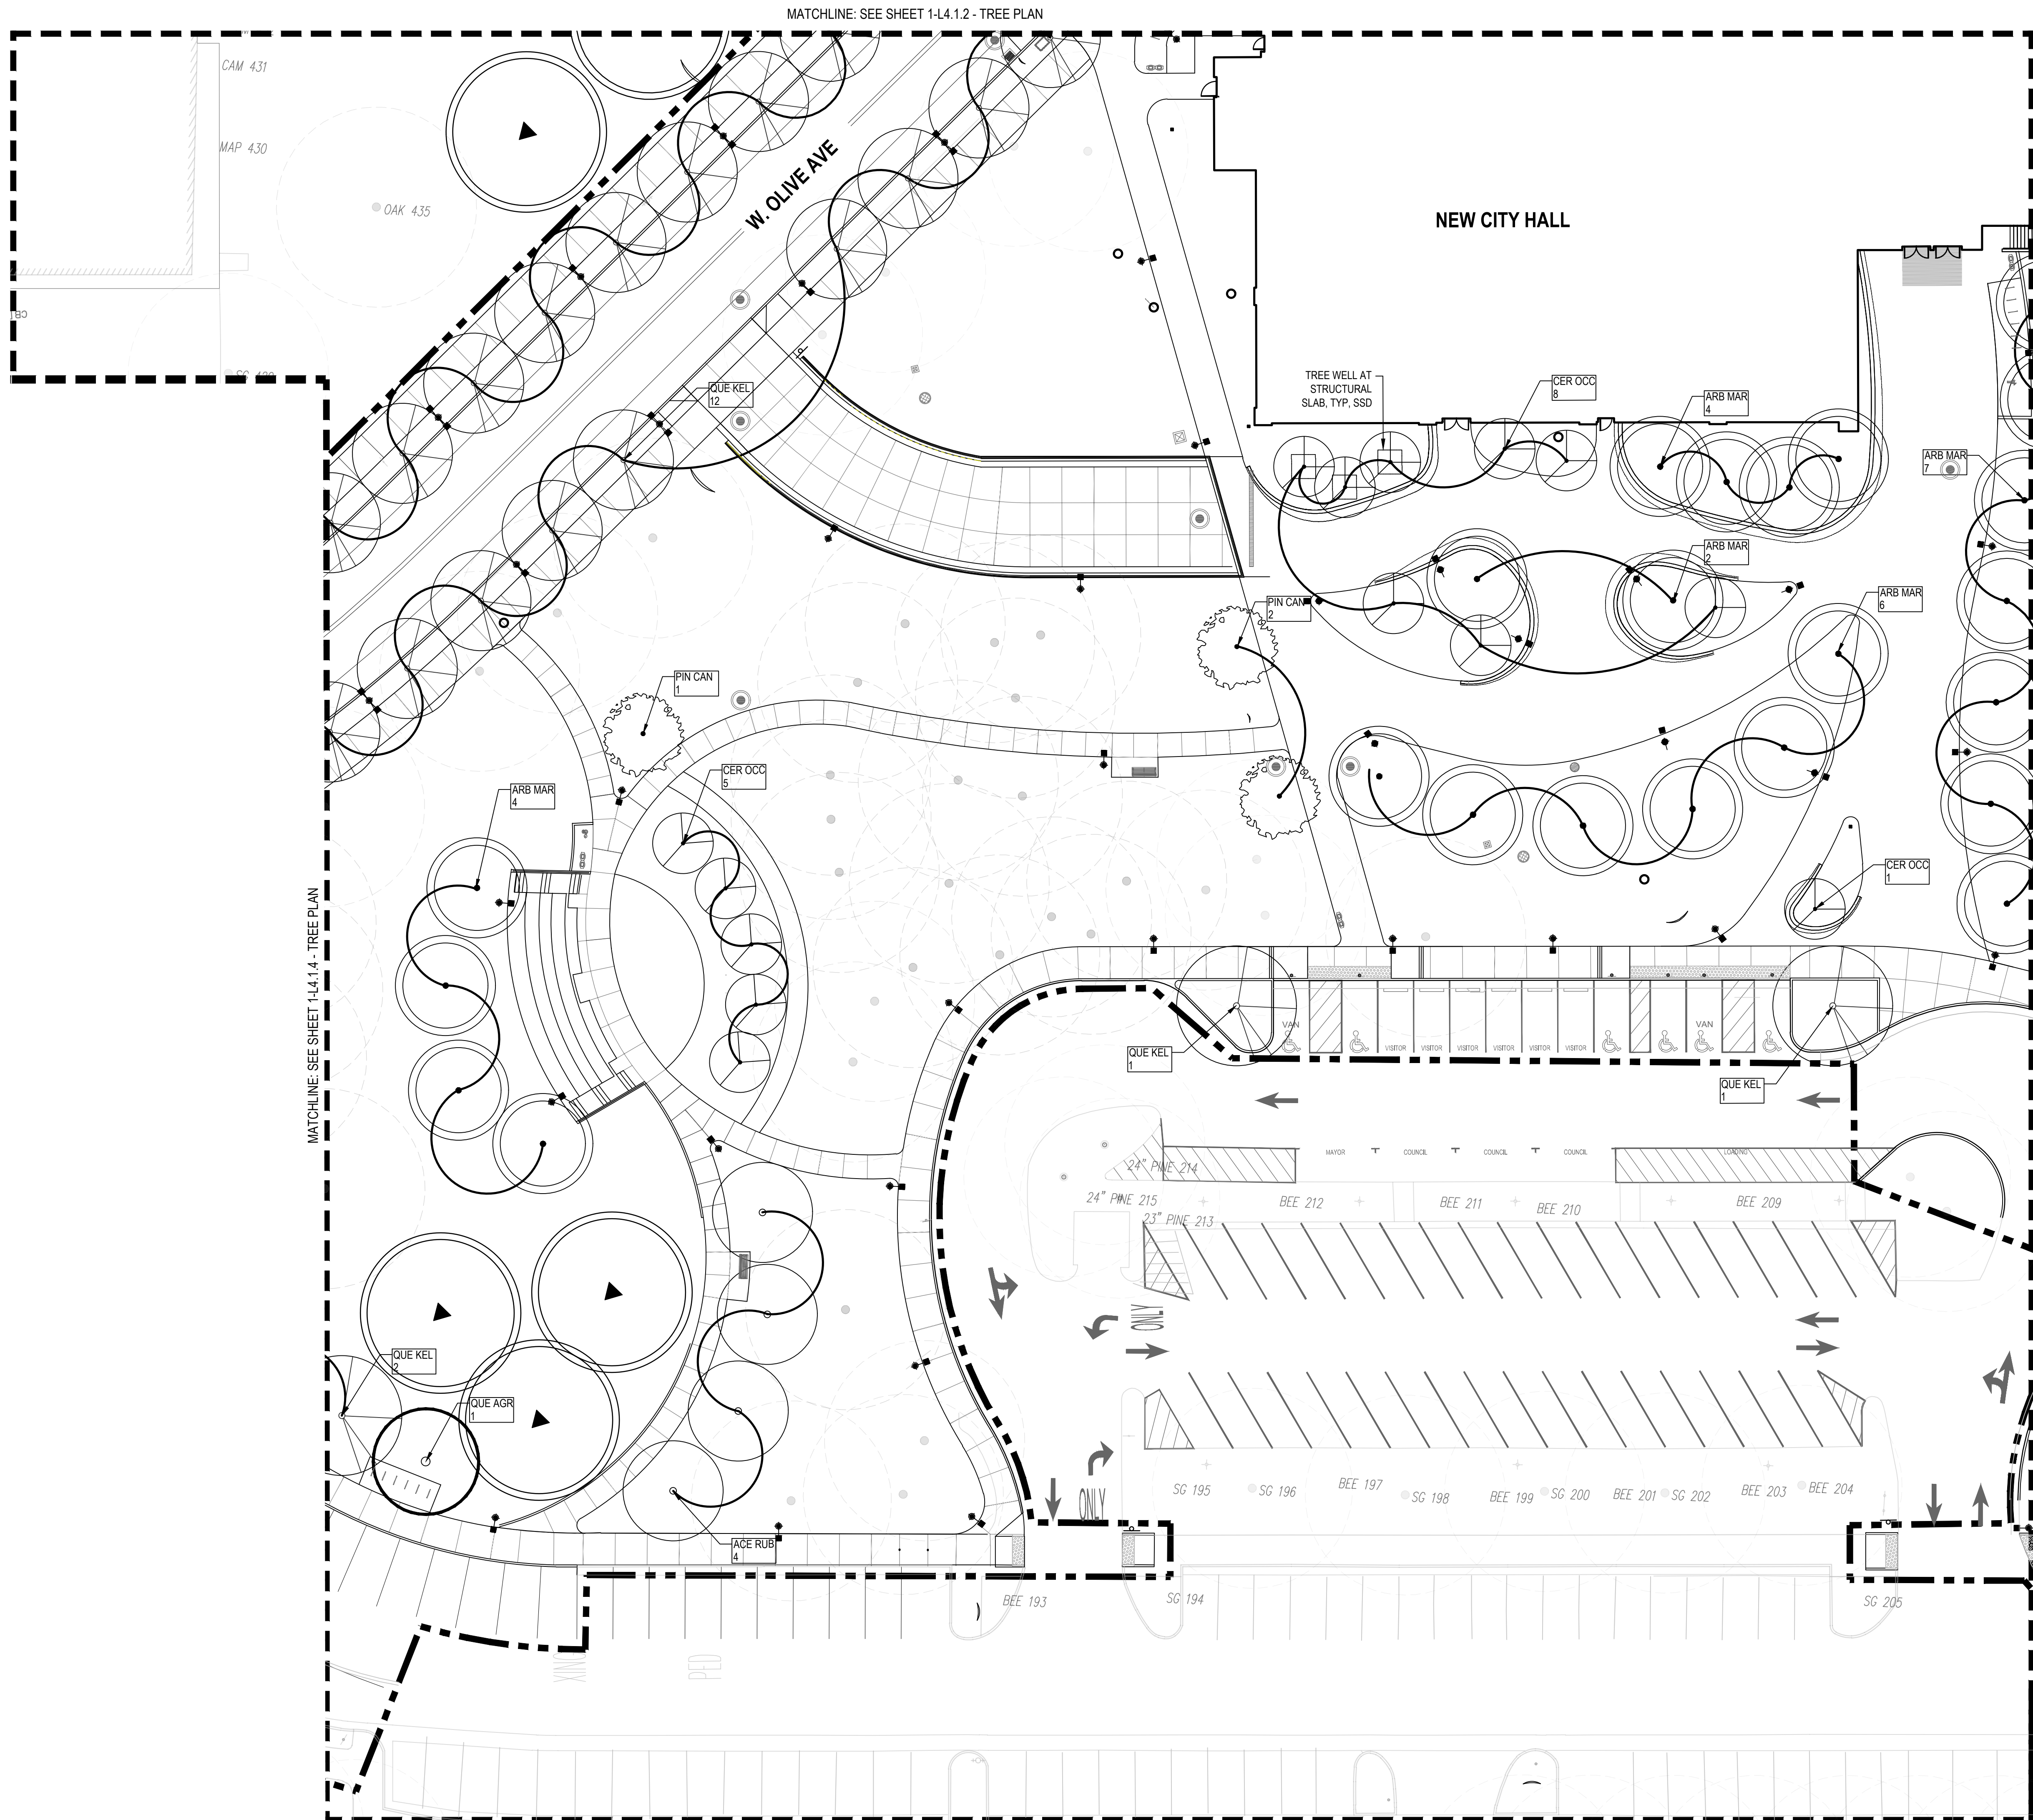

SHEET NOTES

- 1. SEE PLANTING SCHEDULE ON SHEET 1-L4.0.0 FOR LIST OF PROPOSED TREES
- 2. SEE TRANSPLANT TREE PLAN 1-L4.0.1 FOR TRANSPLANT INFORMATION.
- 3. EXISTING TREE LOCATIONS SHOWN ARE APPROXIMATE.
- 4. FOR EXISTING TREES LOCATED WITHIN THE LIMIT OF WORK, SEE TREE REMOVAL AND PROTECTION PLANS ON SHEETS 1-L1.1.0 THRU 1-L1.1.7.

LEGEND

- LIMIT OF WORK
- MATCH LINE / SHEET BOUNDARY
- EXISTING TREE
- TRANSPLANT TREE [12 TOTAL]



Sunnyvale

SUNNYVALE CIVIC CENTER

PUBLIC WORKS PROJECT # PR-19-06

SMITHGROUP


301 BATTERY STREET
7TH FLOOR
SAN FRANCISCO, CA 94111
415.227.0100
smithgroup.com

ISSUED FOR	REV	DATE
CONSTRUCTION		27 OCT 2020


SEALS AND SIGNATURES



ISSUED FOR CONSTRUCTION

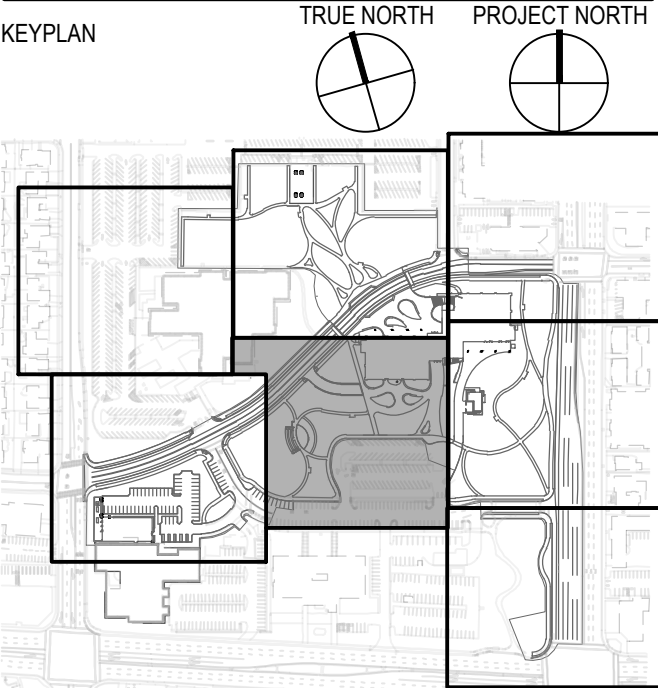

TREE PLAN

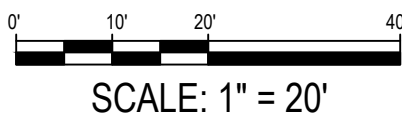

SCALE: 1" = 20'

PROJECT NUMBER 11244.000

1-L4.1.5

SHEET NUMBER

