


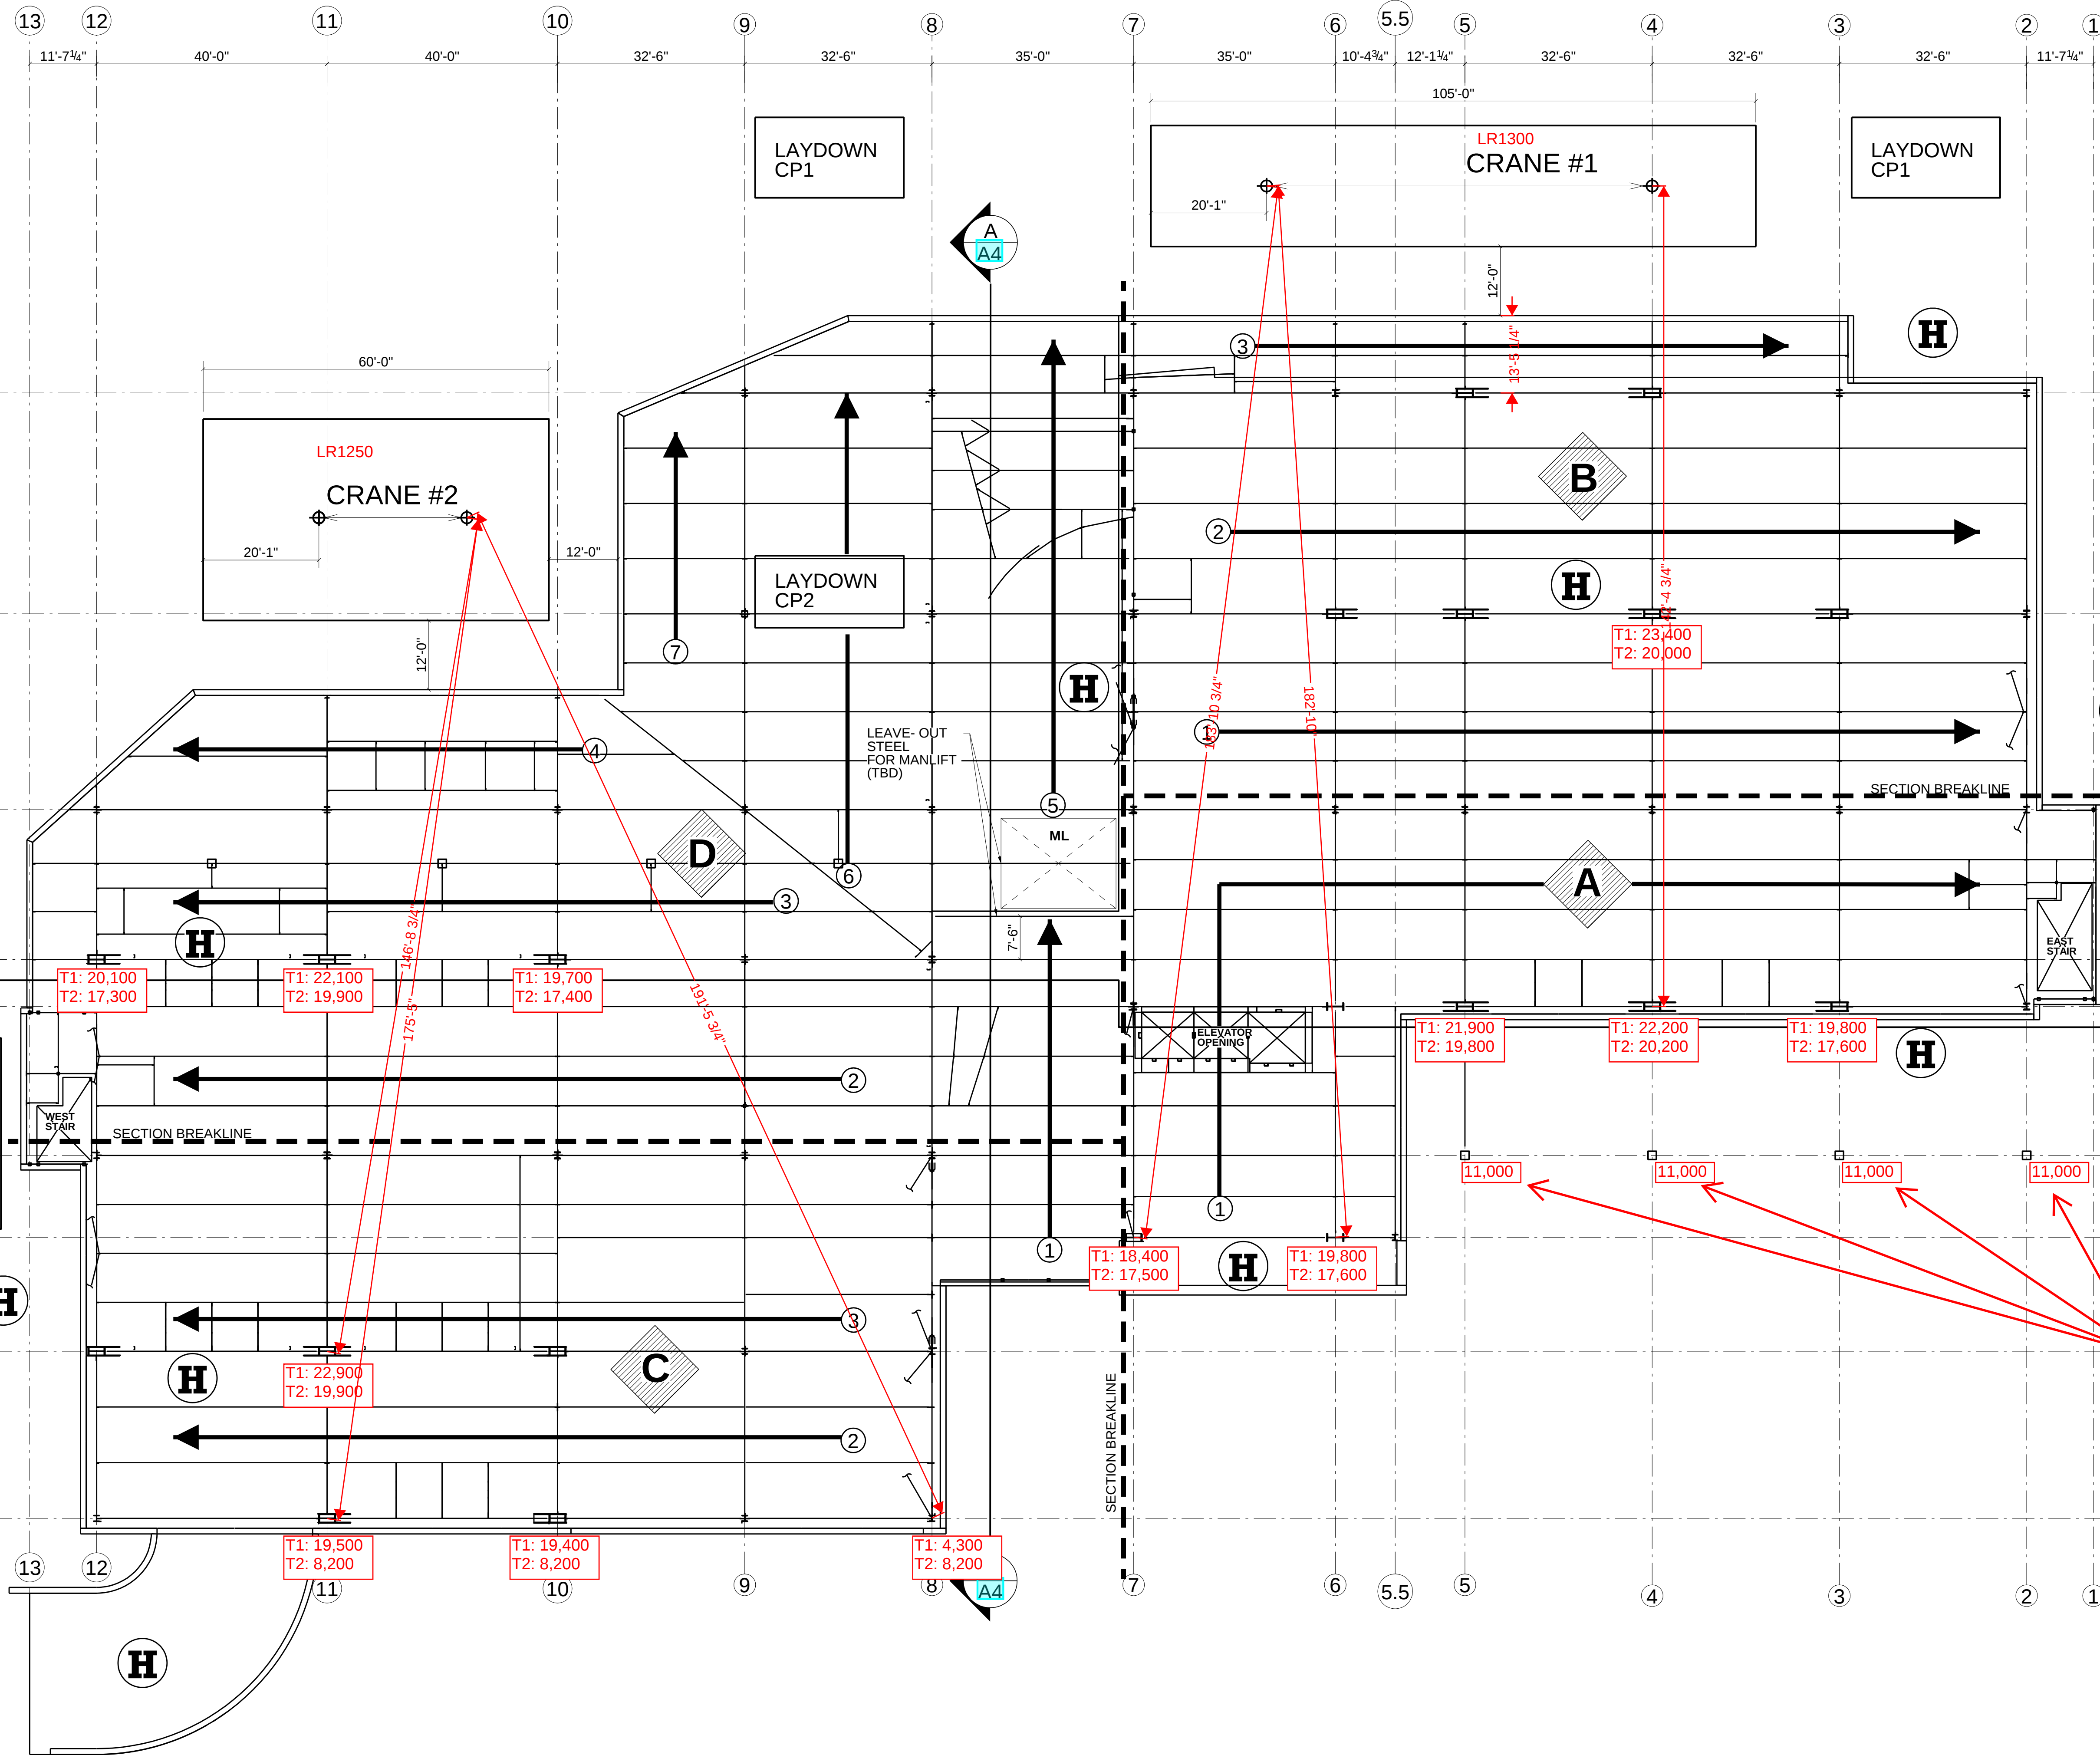

79' HSS Columns to be erected last. Will be tripped on Crane side and lifted over structure.

HOLES: 0		U.N.O.	MADE BY	HKT	DATE	10/19/2020	JOB	4530
			CHECKED BY	BAU	DATE	10/19/2020	SHEET	A1

— (H)

) INDICATES HERRICK STENCIL
AT LEVELS 2 AND 5 ONLY