


# LEGEND

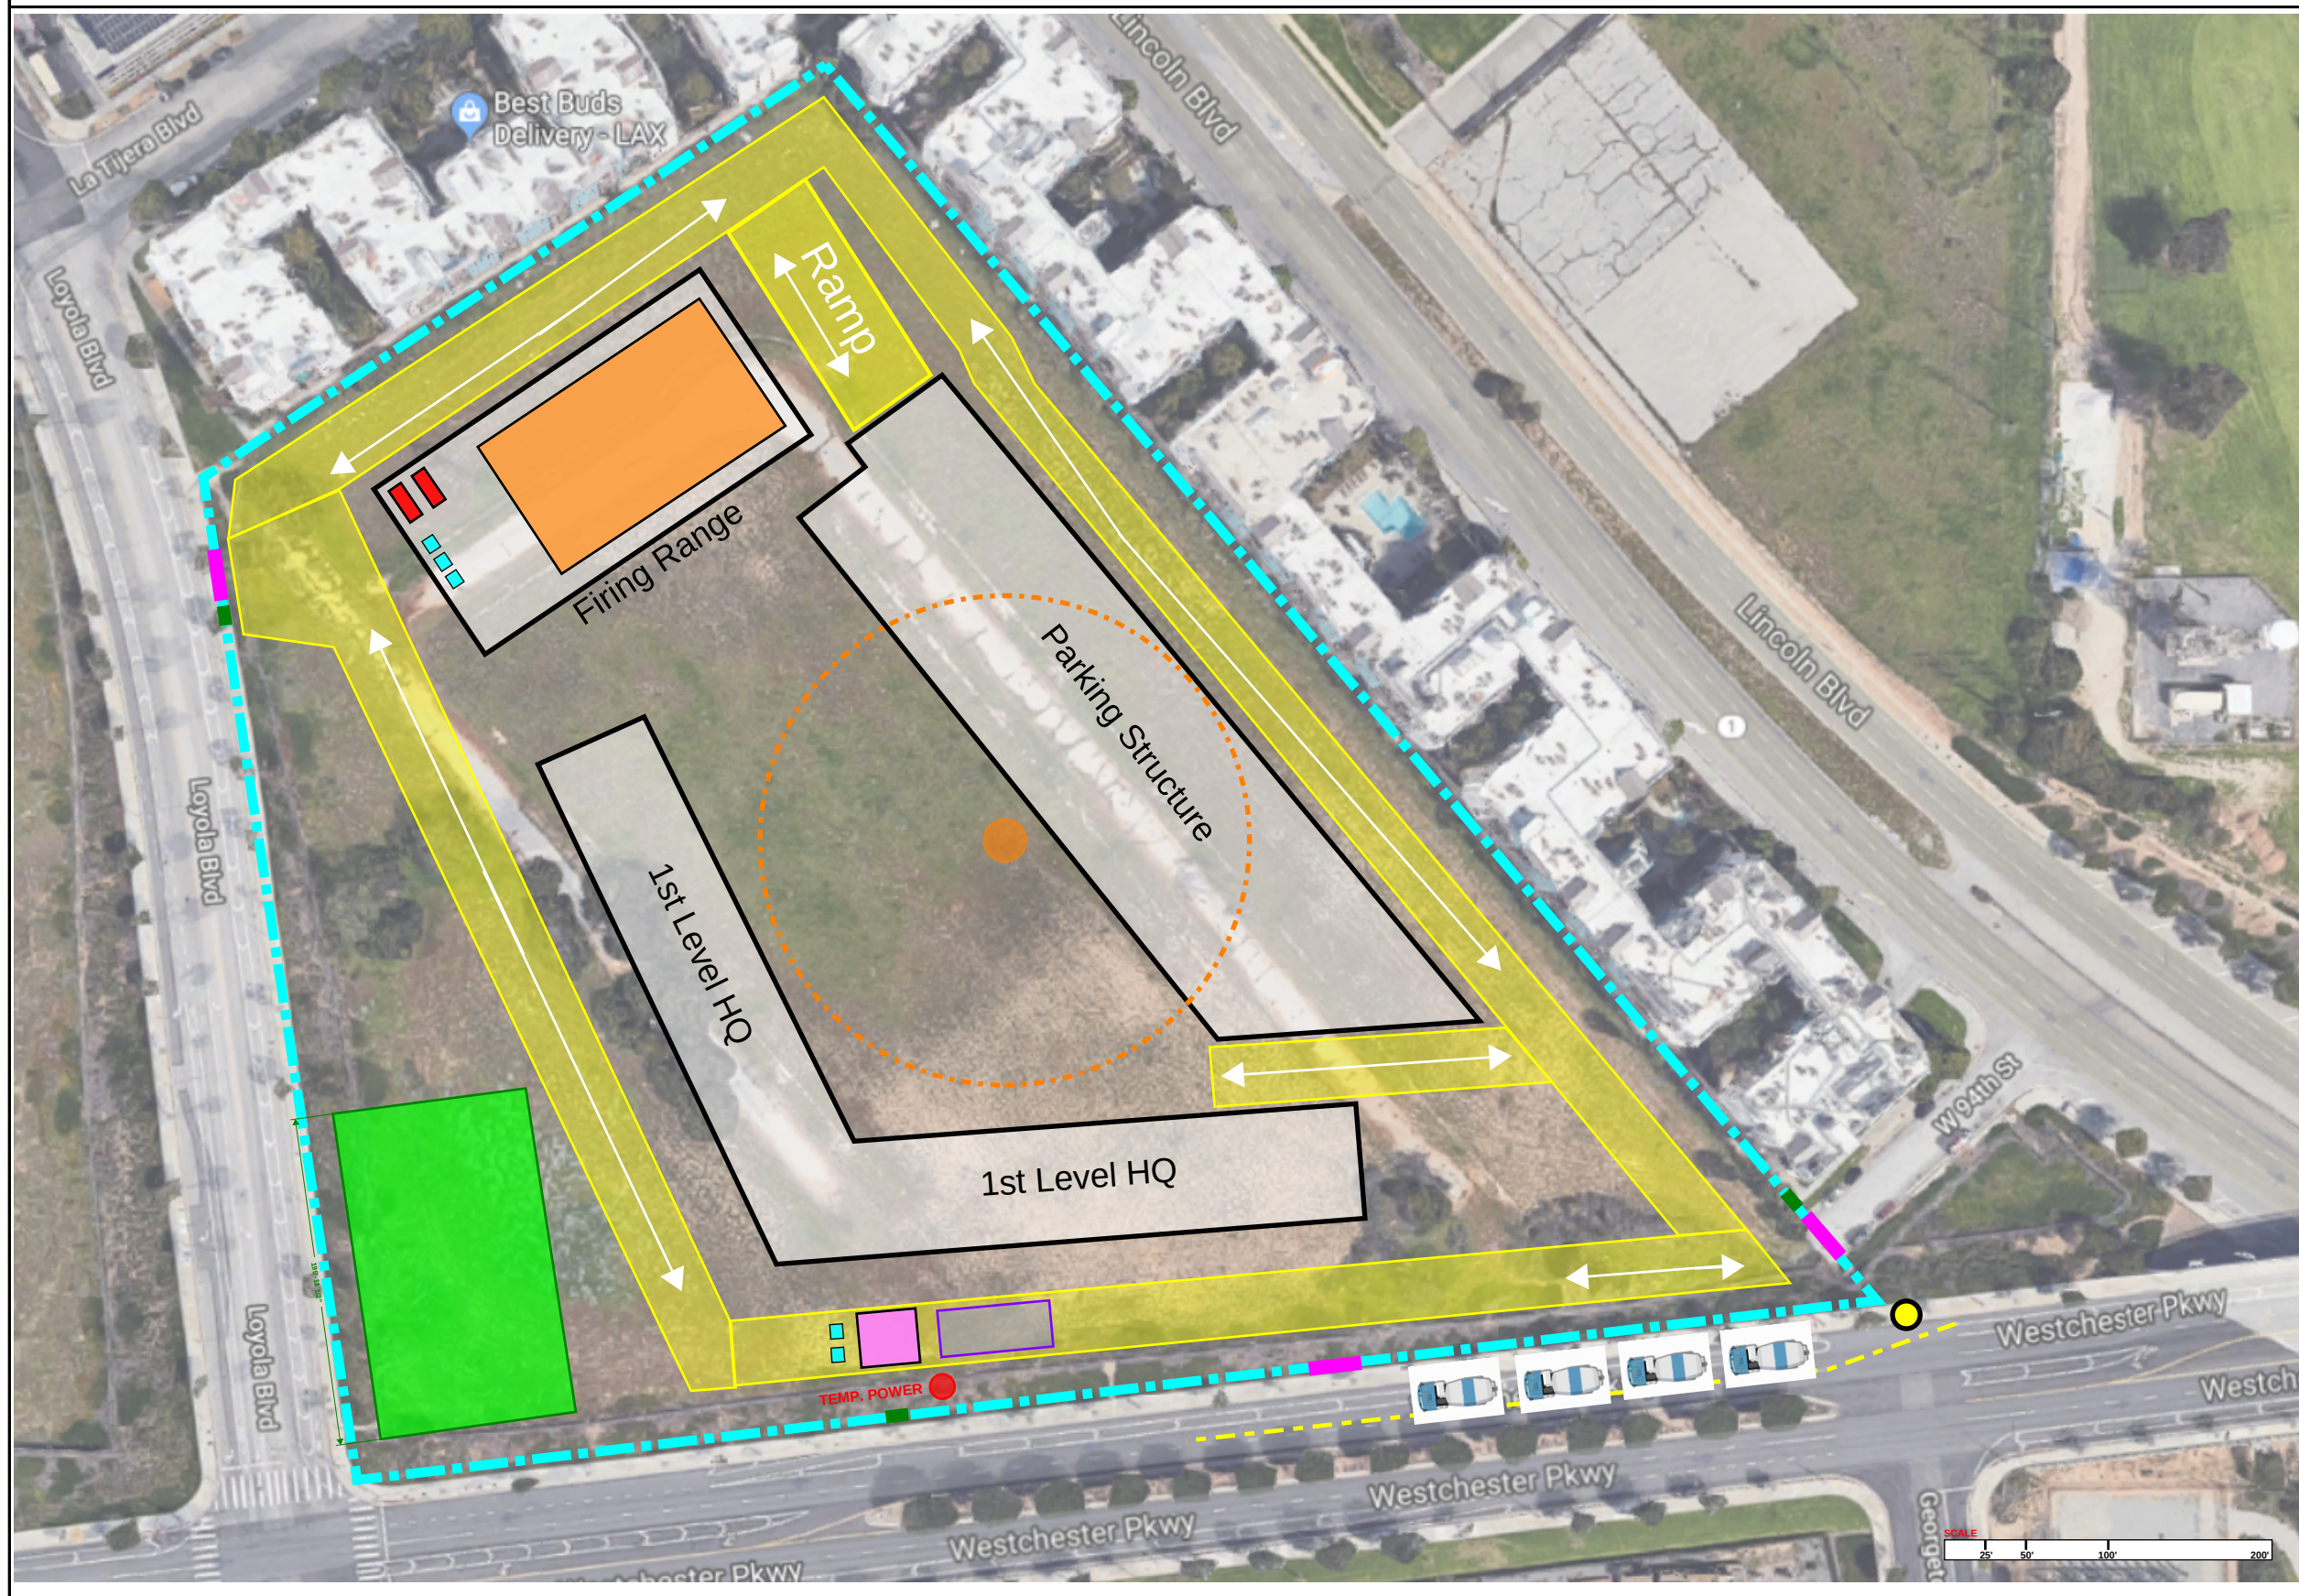

- Porta Potties
- Material Laydown
- Lunch Tent
- Flagger
- Stockpile
- Concrete Truck
- Traffic Cones
- Jobsite Trailer
- Driving Path
- Crane Cover Area (Max Radius)
- Site Fencing
- Construction Entrance
- Man Gate
- Dumpsters