



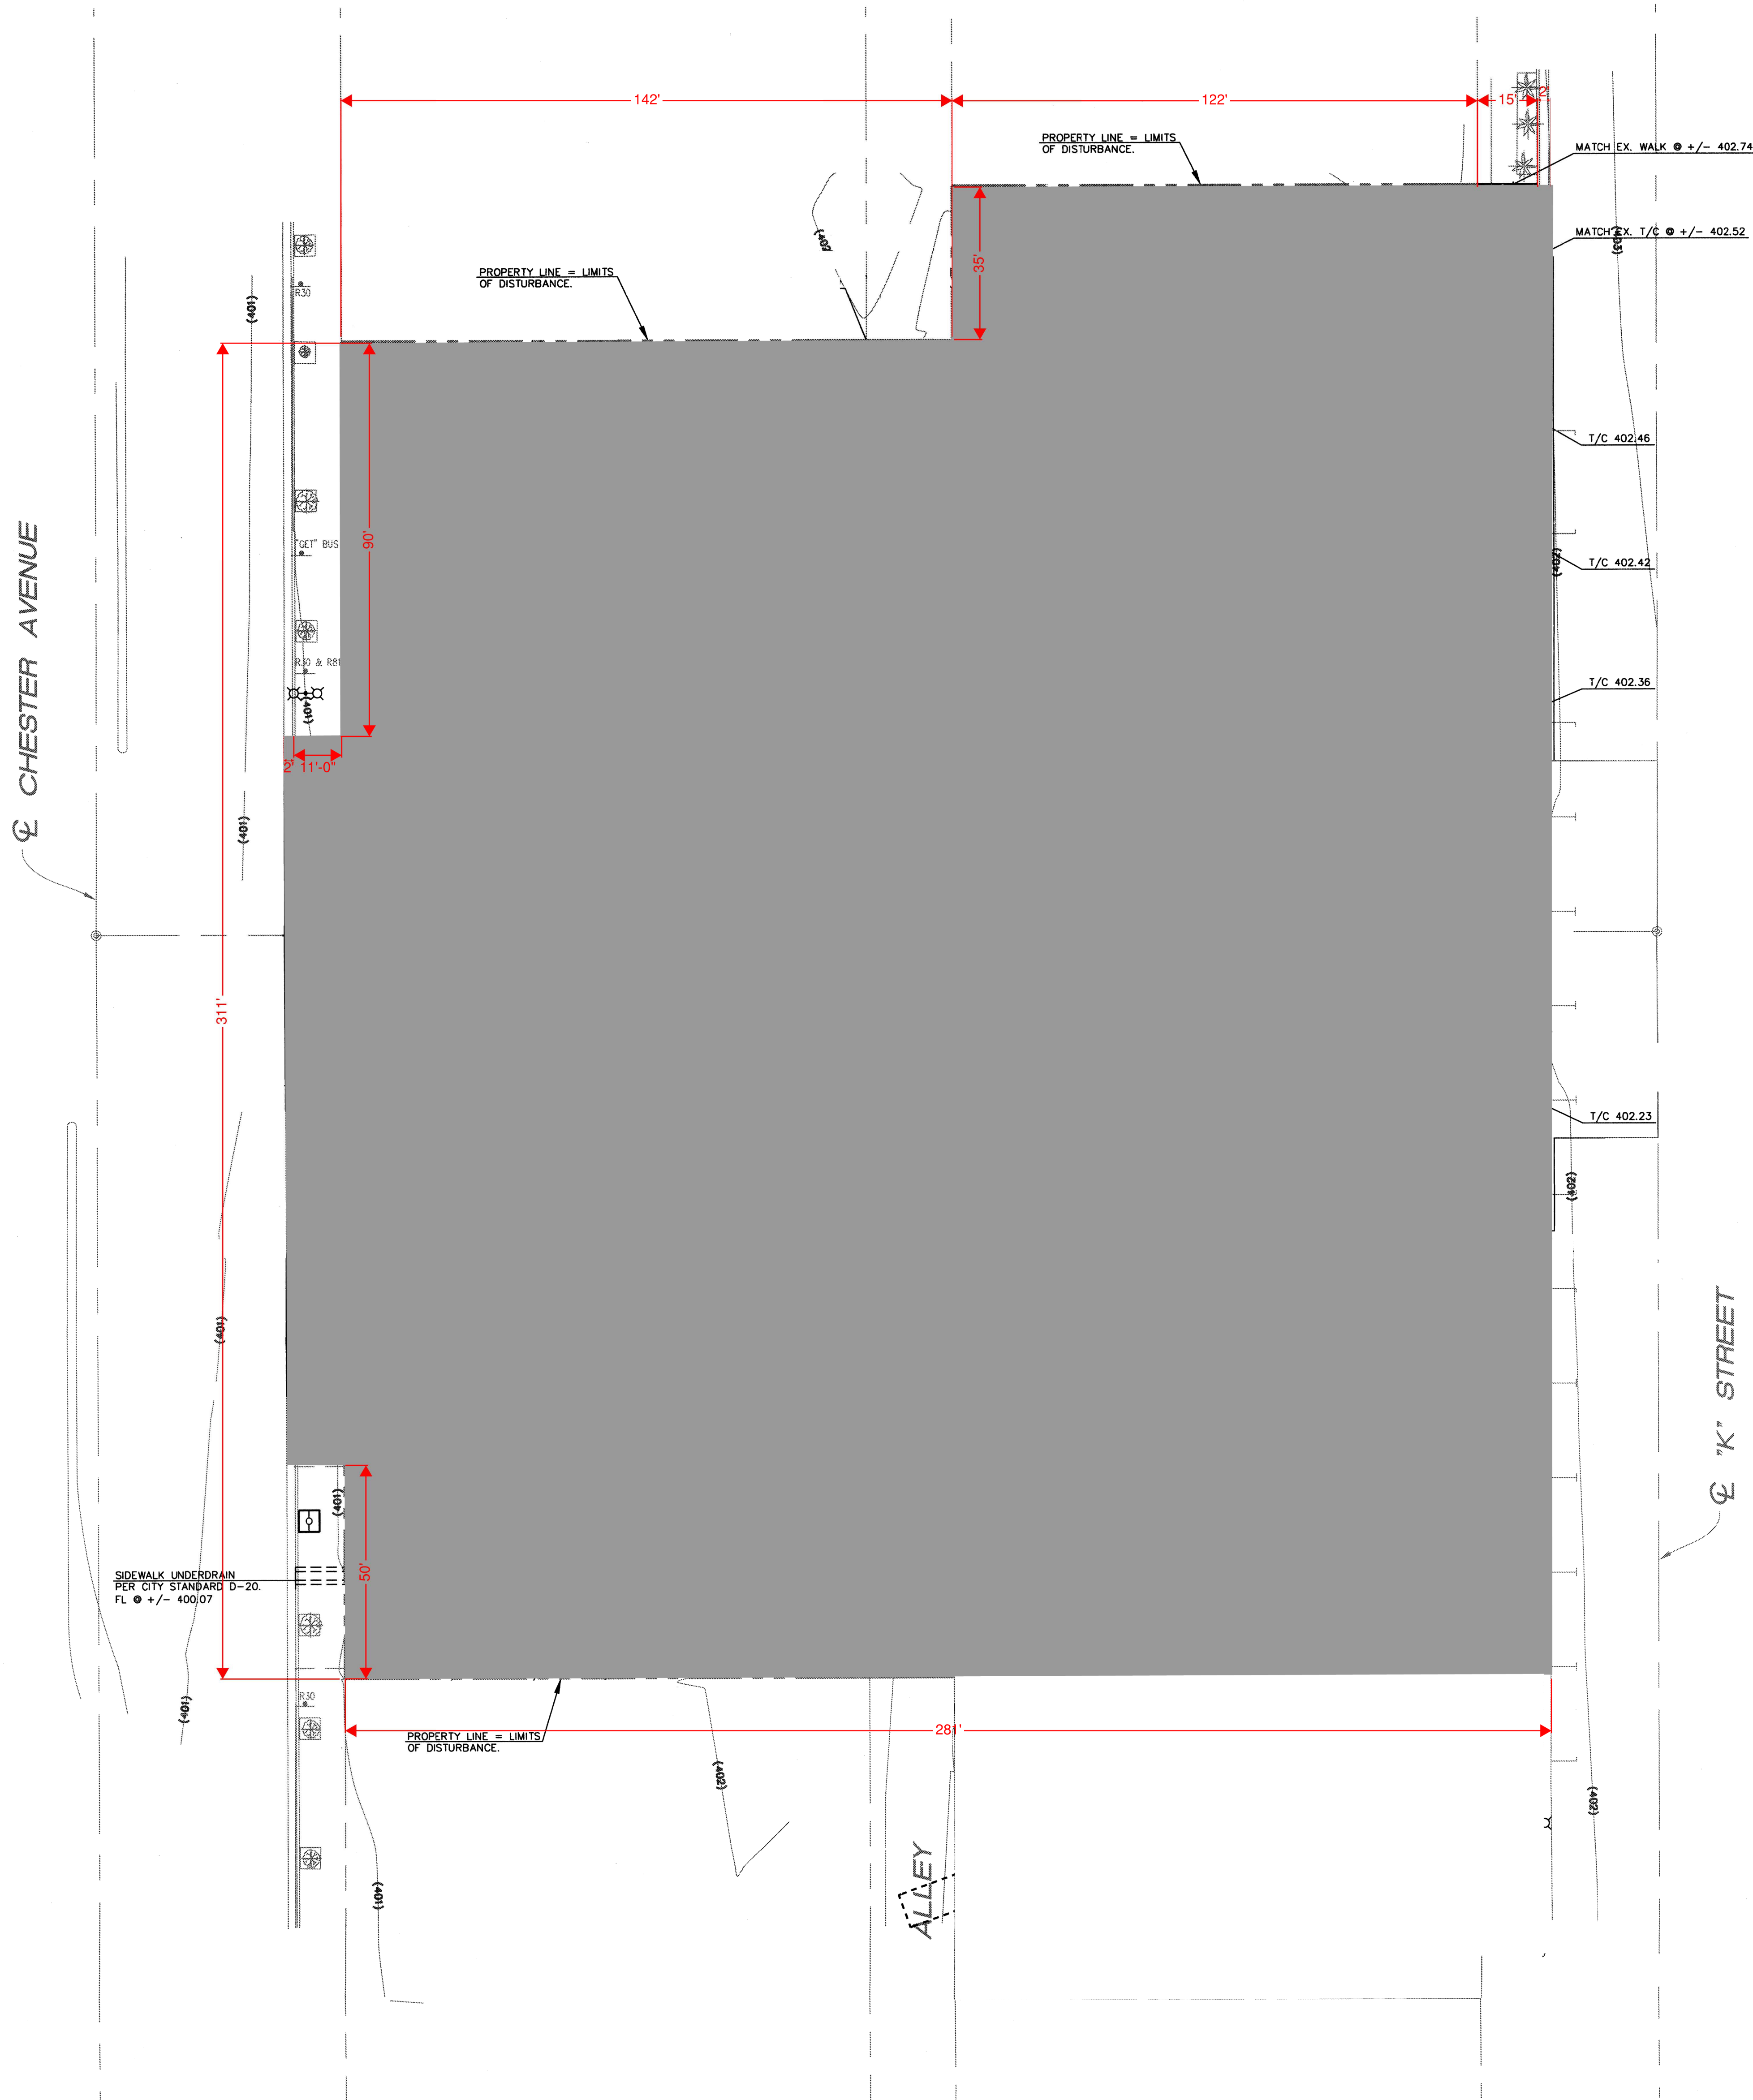

LEGEND
T/C = TOP OF CURB
B/C = BOTTOM OF CURB
T/P = TOP OF PAVEMENT
T/I = TOP OF INLET

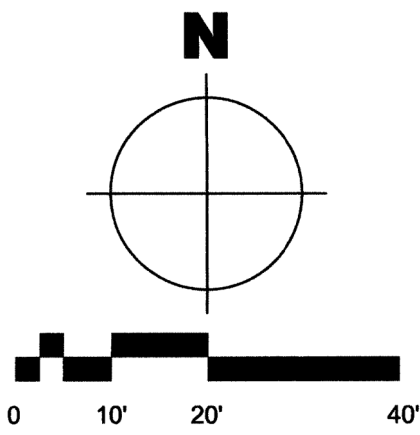

Rev. No.	Rev. Date	Revision
1		
2		
3		
4		
5		
6		
7		
8		
9		
10		

**SAN JOAQUIN
COMMUNITY HOSPITAL**

**MEDICAL OFFICE
BUILDING**

**Grading
Plan**

job. no.	
date	JULY 2011
drawn by	CH
chk'd by	DN
copyright	2011

