



PROVIDE THE INFORMATION
HIGHLIGHTED IN YELLOW ON
A FLOOR PLAN: SF AND # OF
ALLOWABLE OCCUPANTS

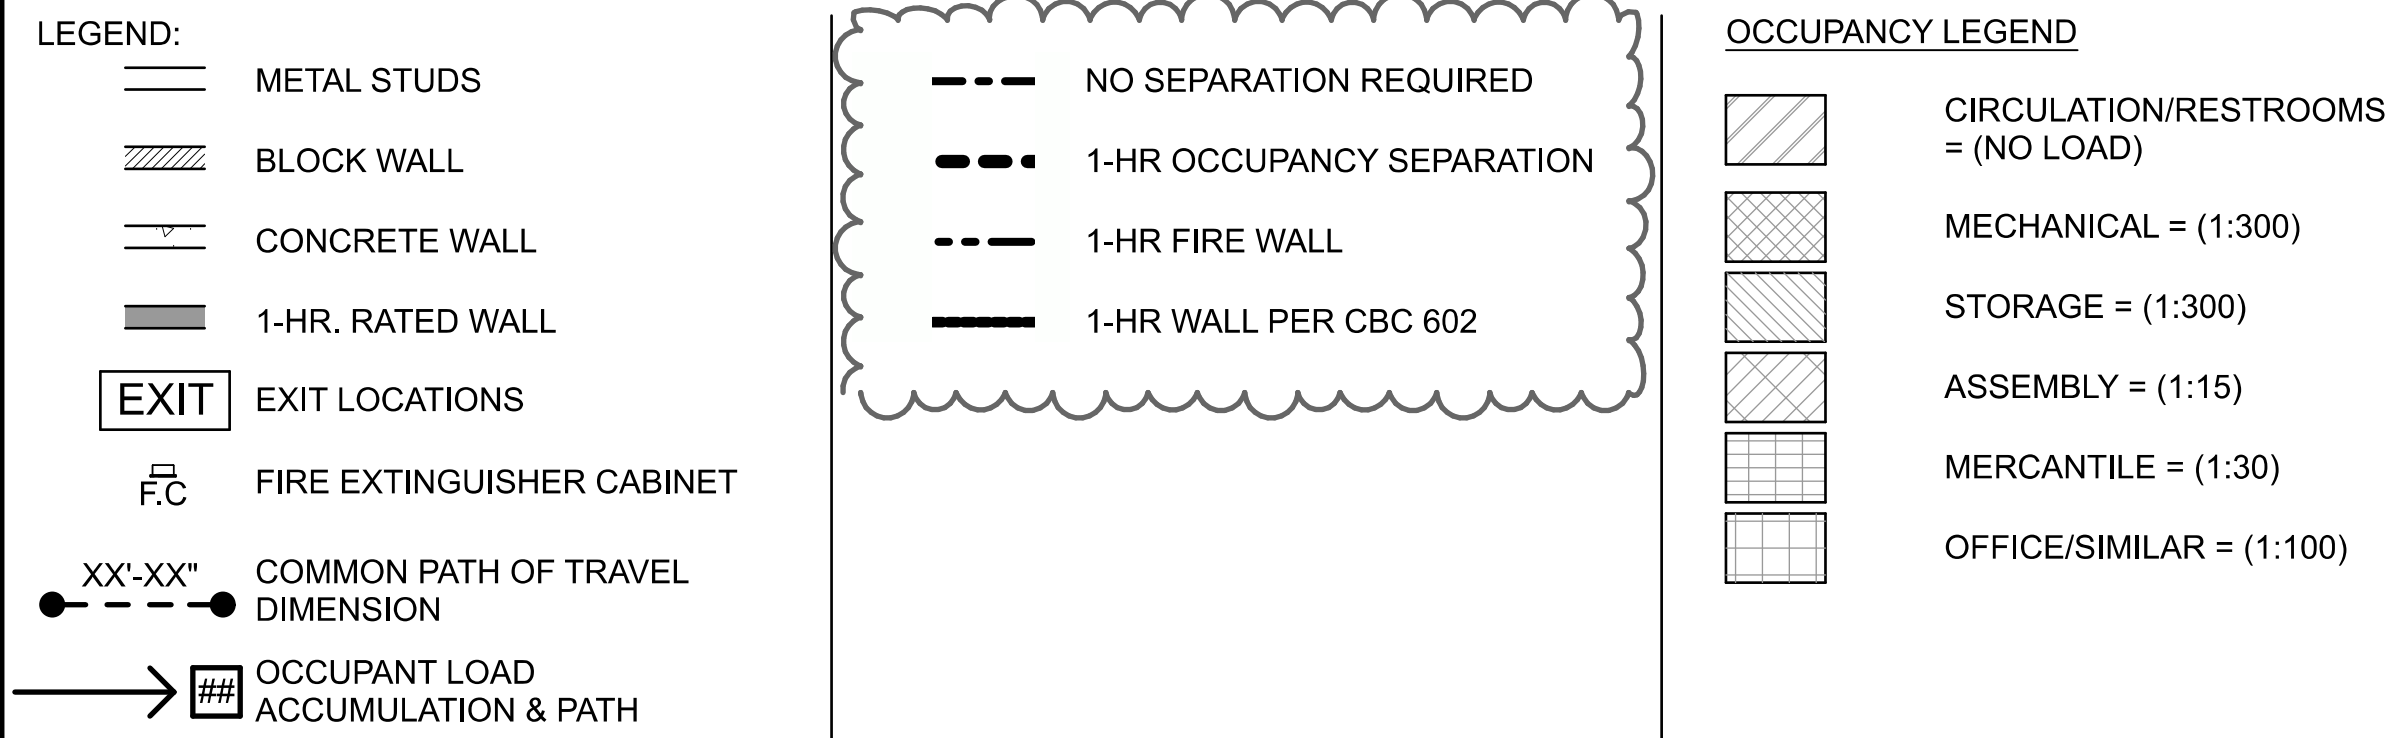

NOTES:

- 1) FOR TYPICAL NOTES & DETAILS SEE SHEETS A-022, A-031, A-032, A-041, & A-042.
- 2) POST MAXIMUM OCCUPANCY SIGNS AT ALL ASSEMBLY AREAS.

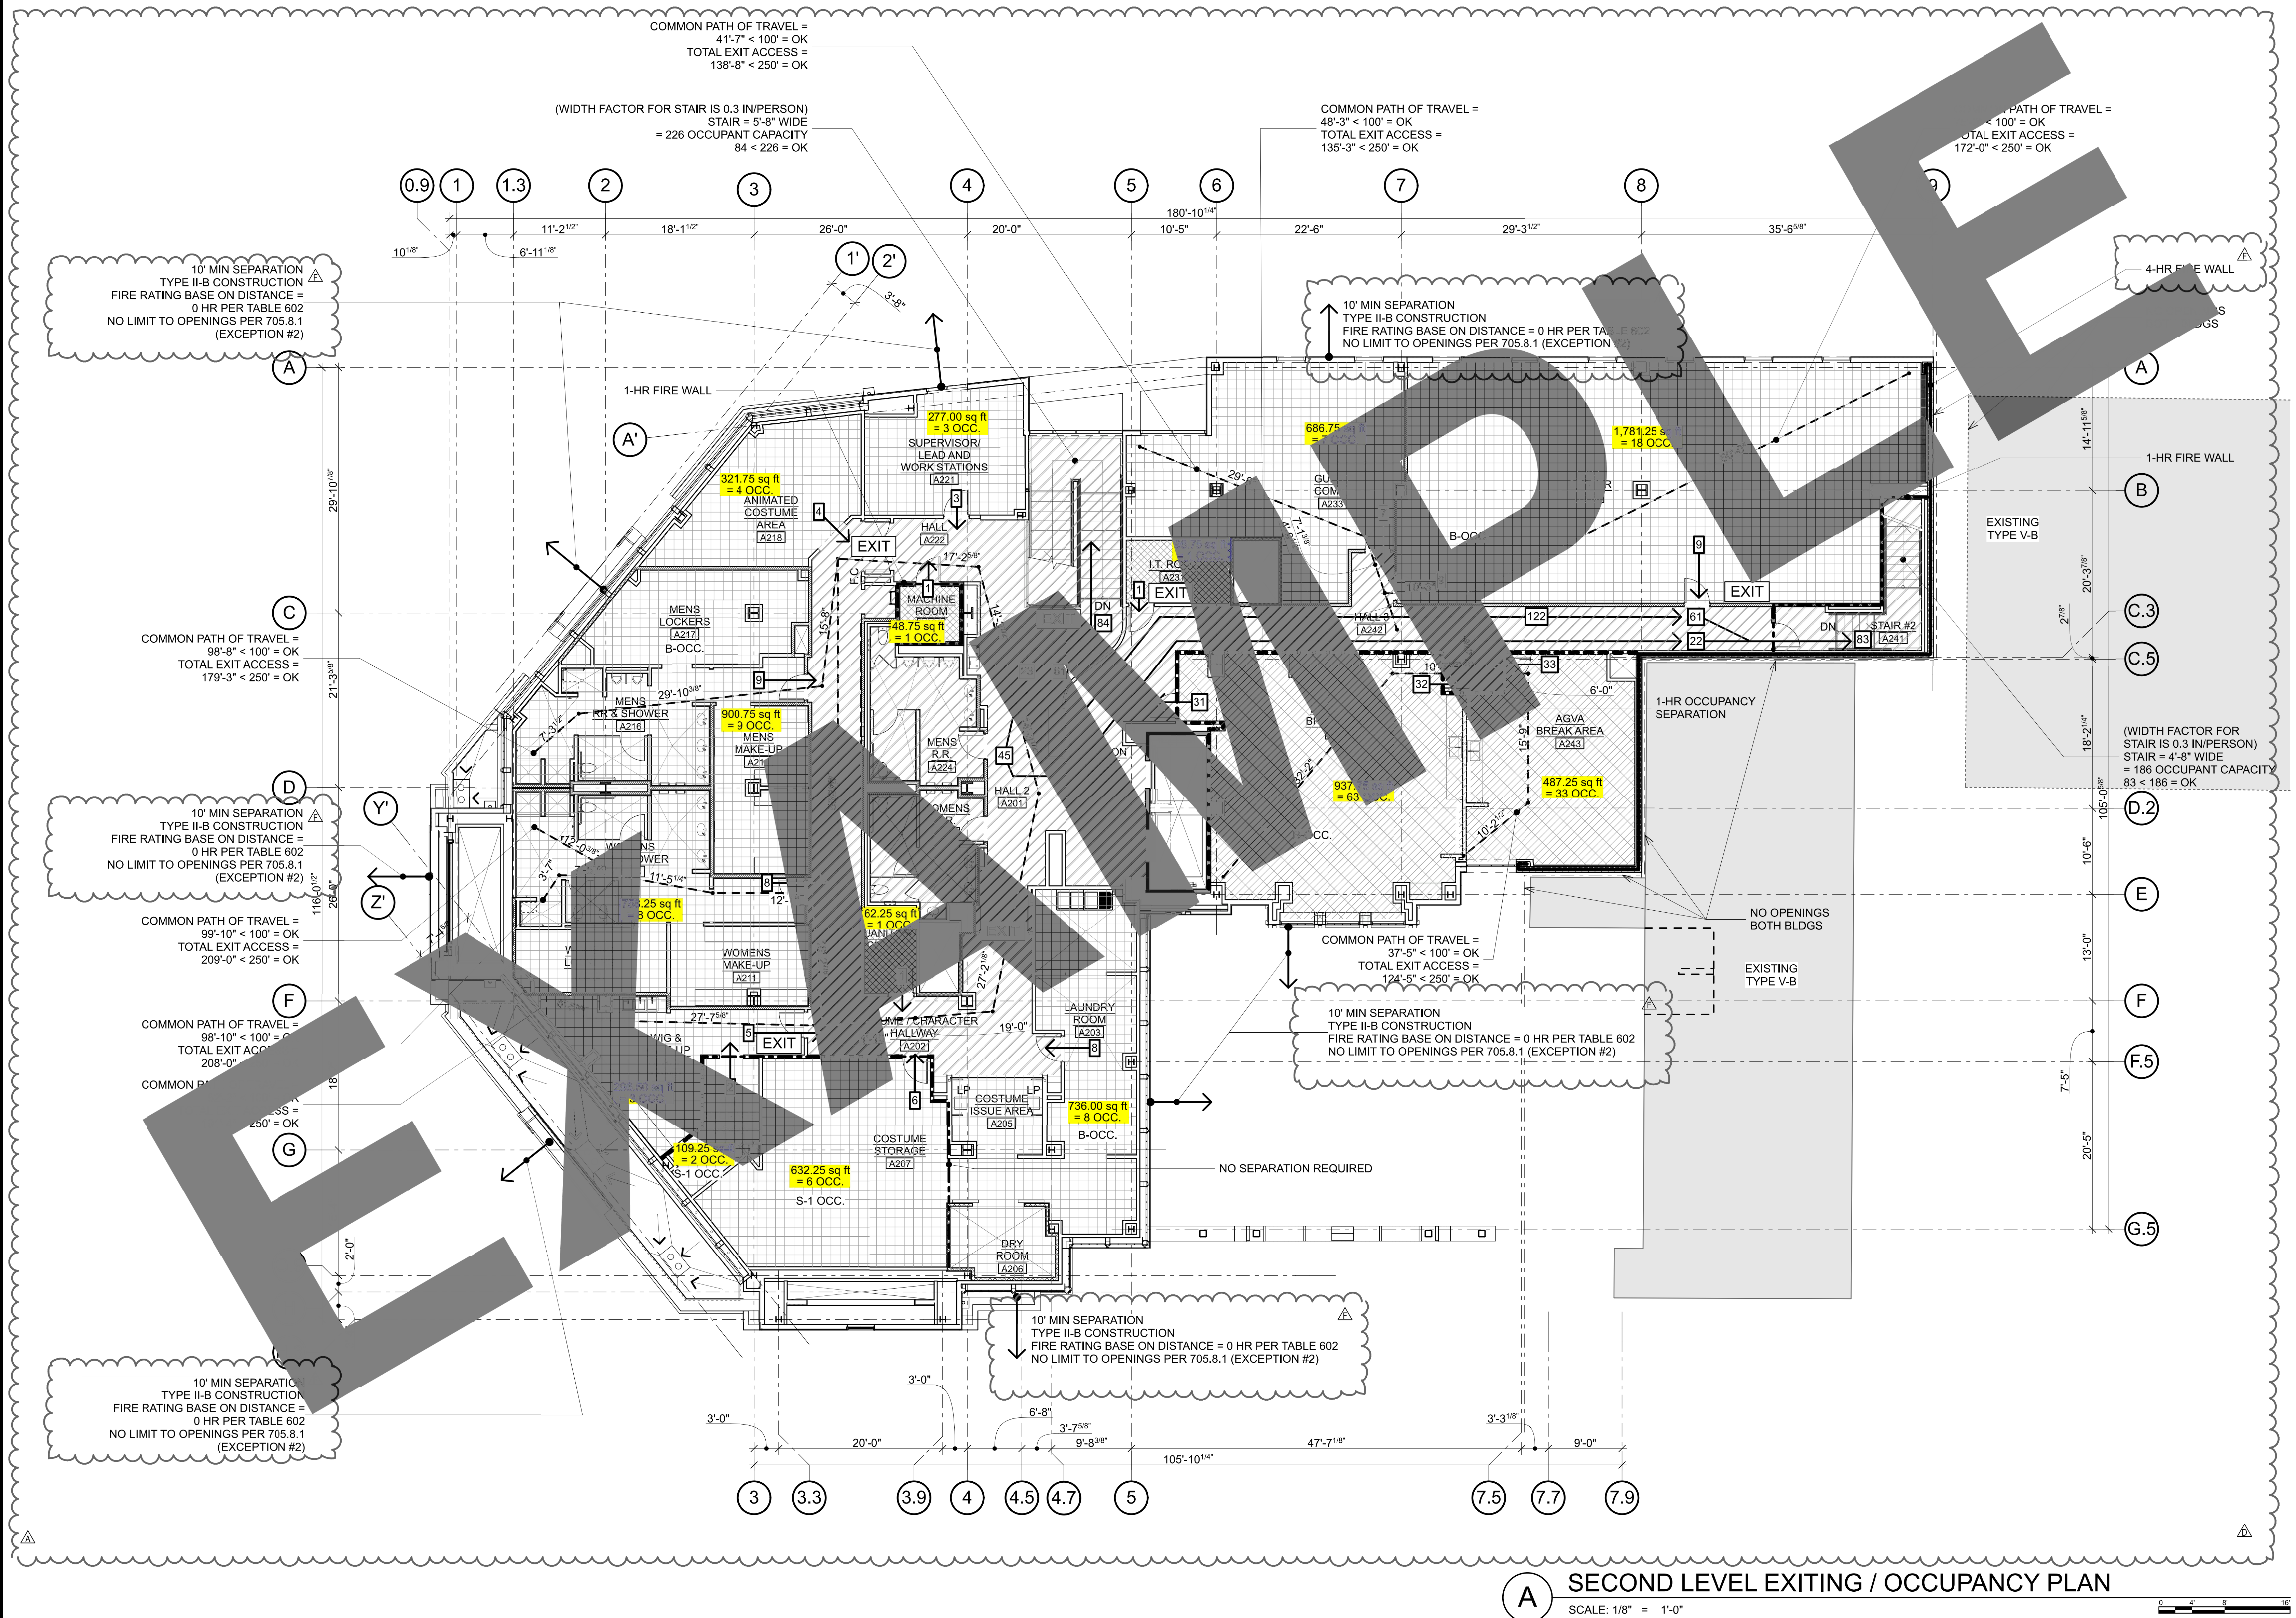

DRAWING TITLE
SECOND FLOOR
EXITING /
OCCUPANCY
PLAN

PLAN
NORTH