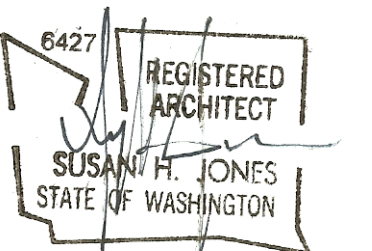


911 Pine Street  
Floor Two  
Seattle, Washington 98101  
T: 206.624.9966  
F: 206.624.9957  
[www.atelierjones.com](http://www.atelierjones.com)



[illegible]

1323 E UNION ST

A1-000

Checked by \_\_\_\_\_

Issue Date: 2021.10.29

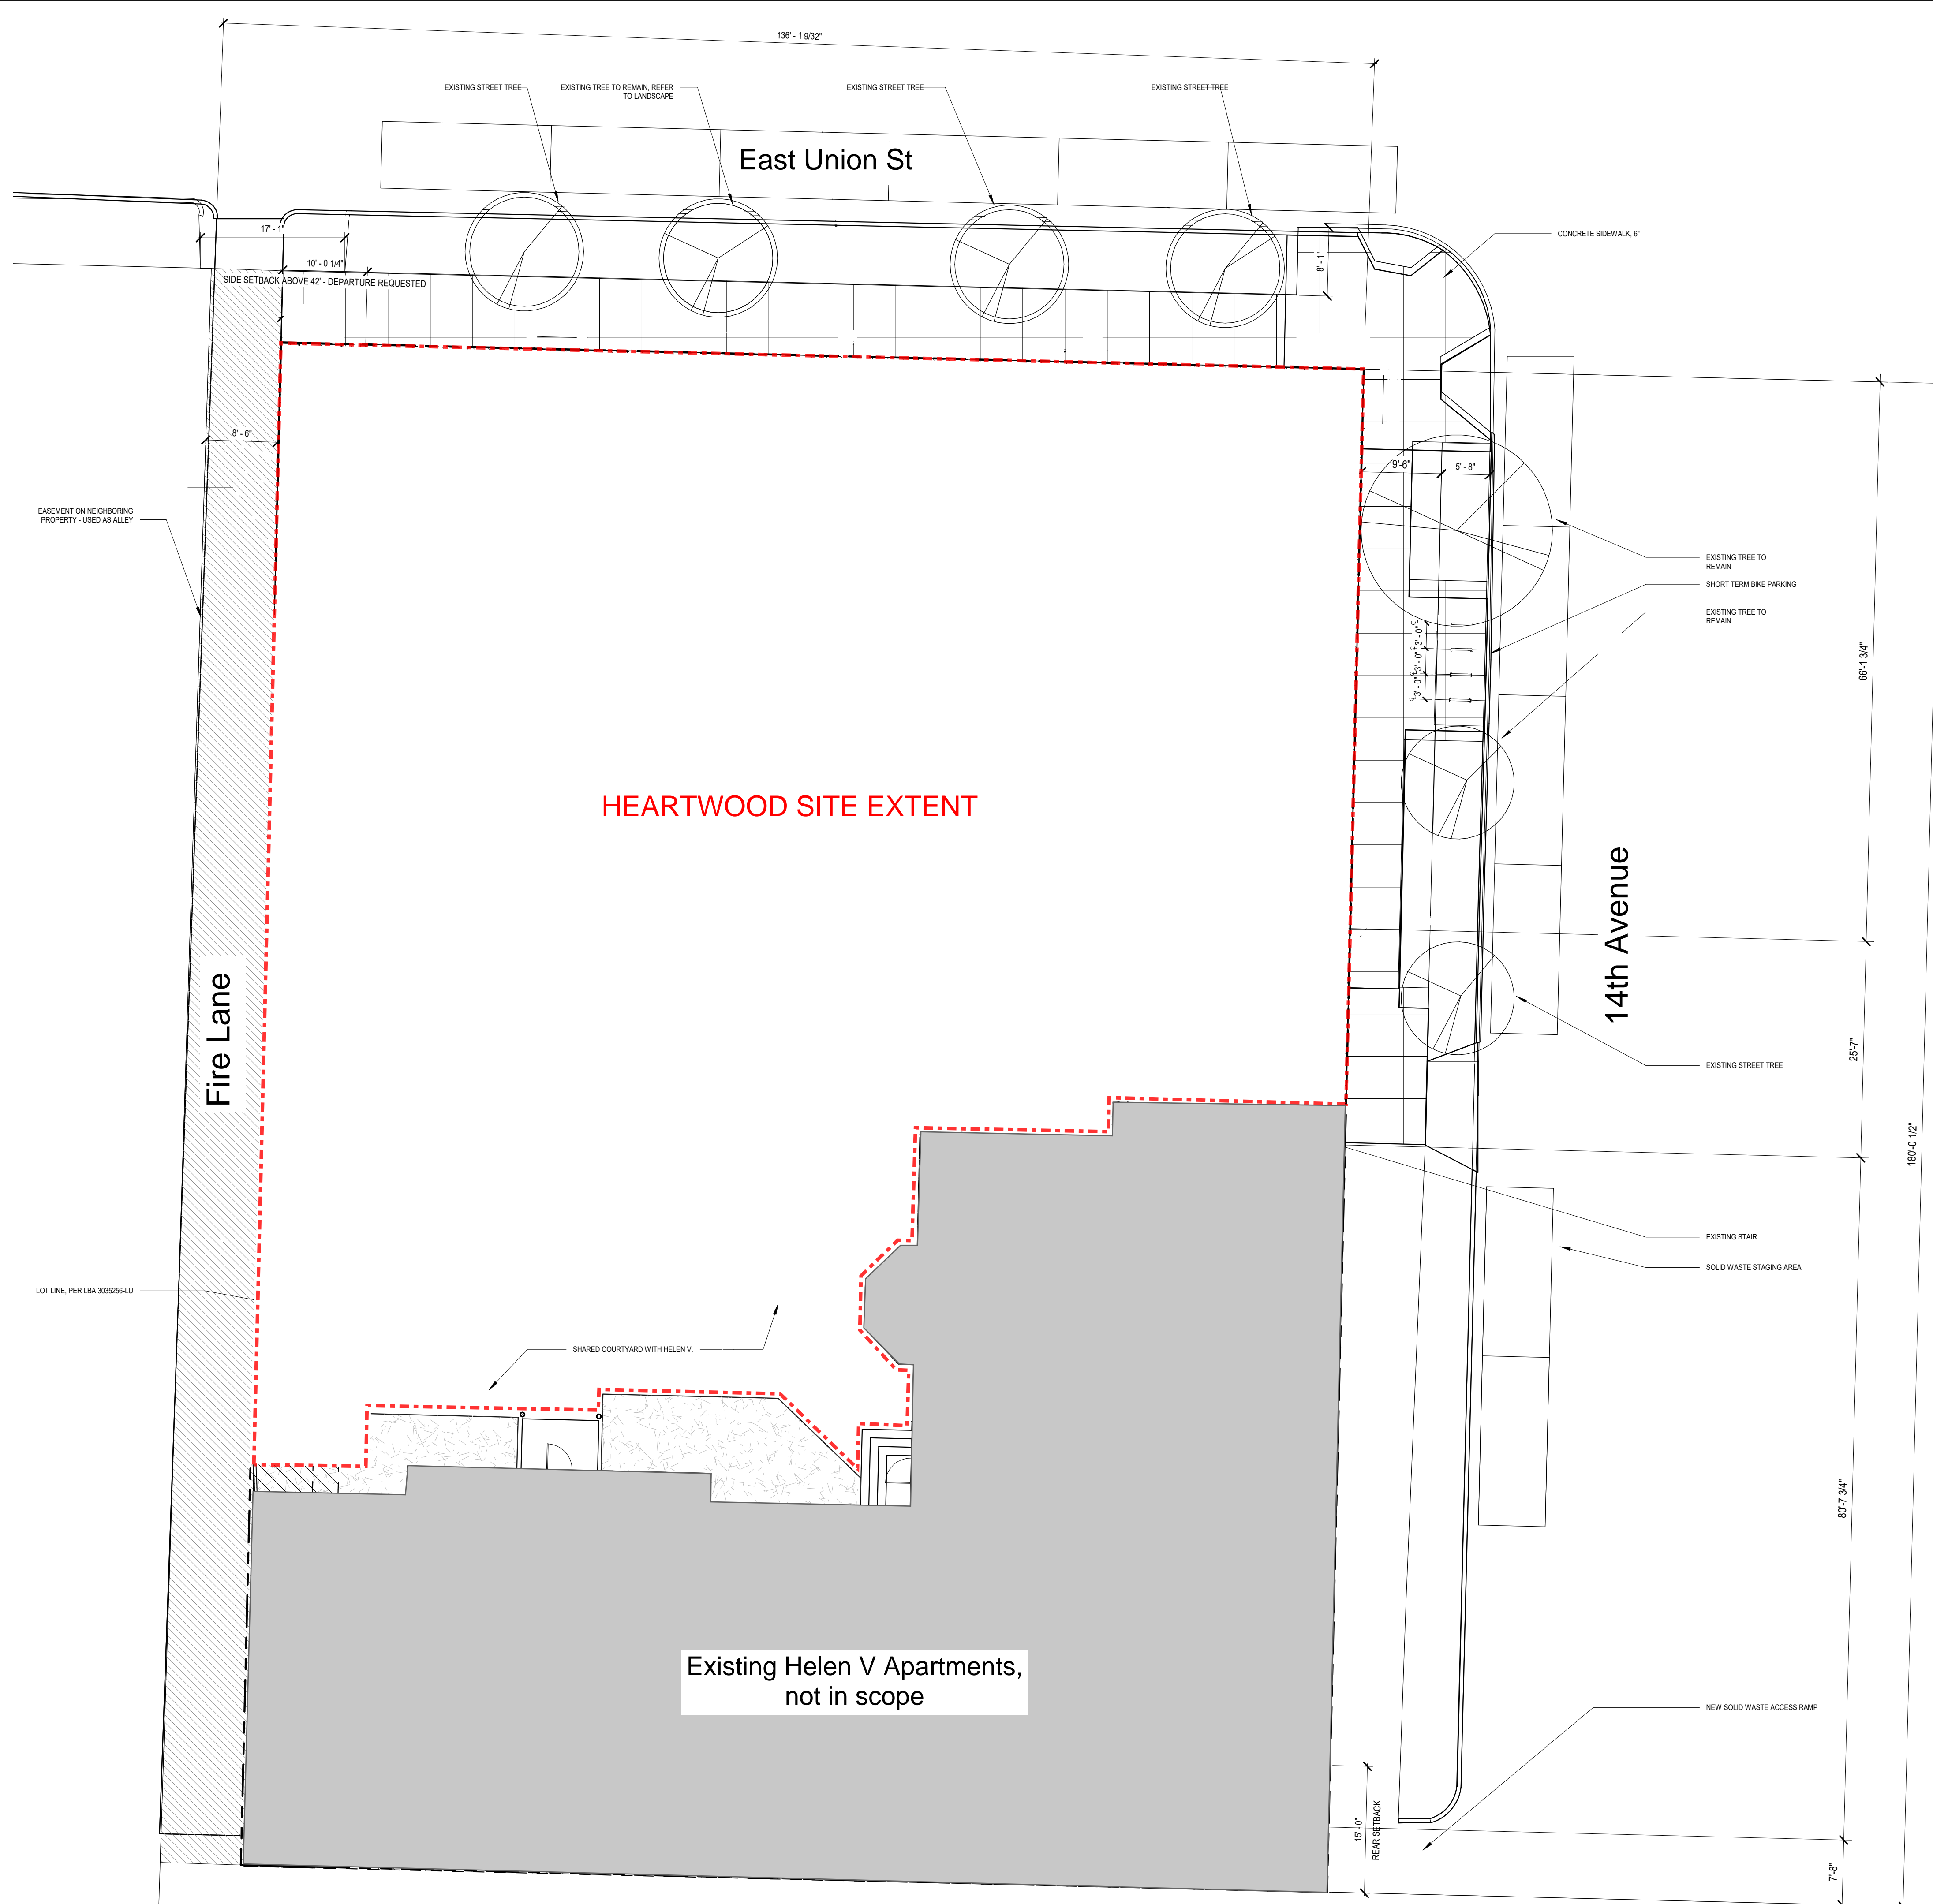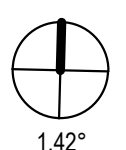

① PLAN - SITE  
1" = 10'-0"