


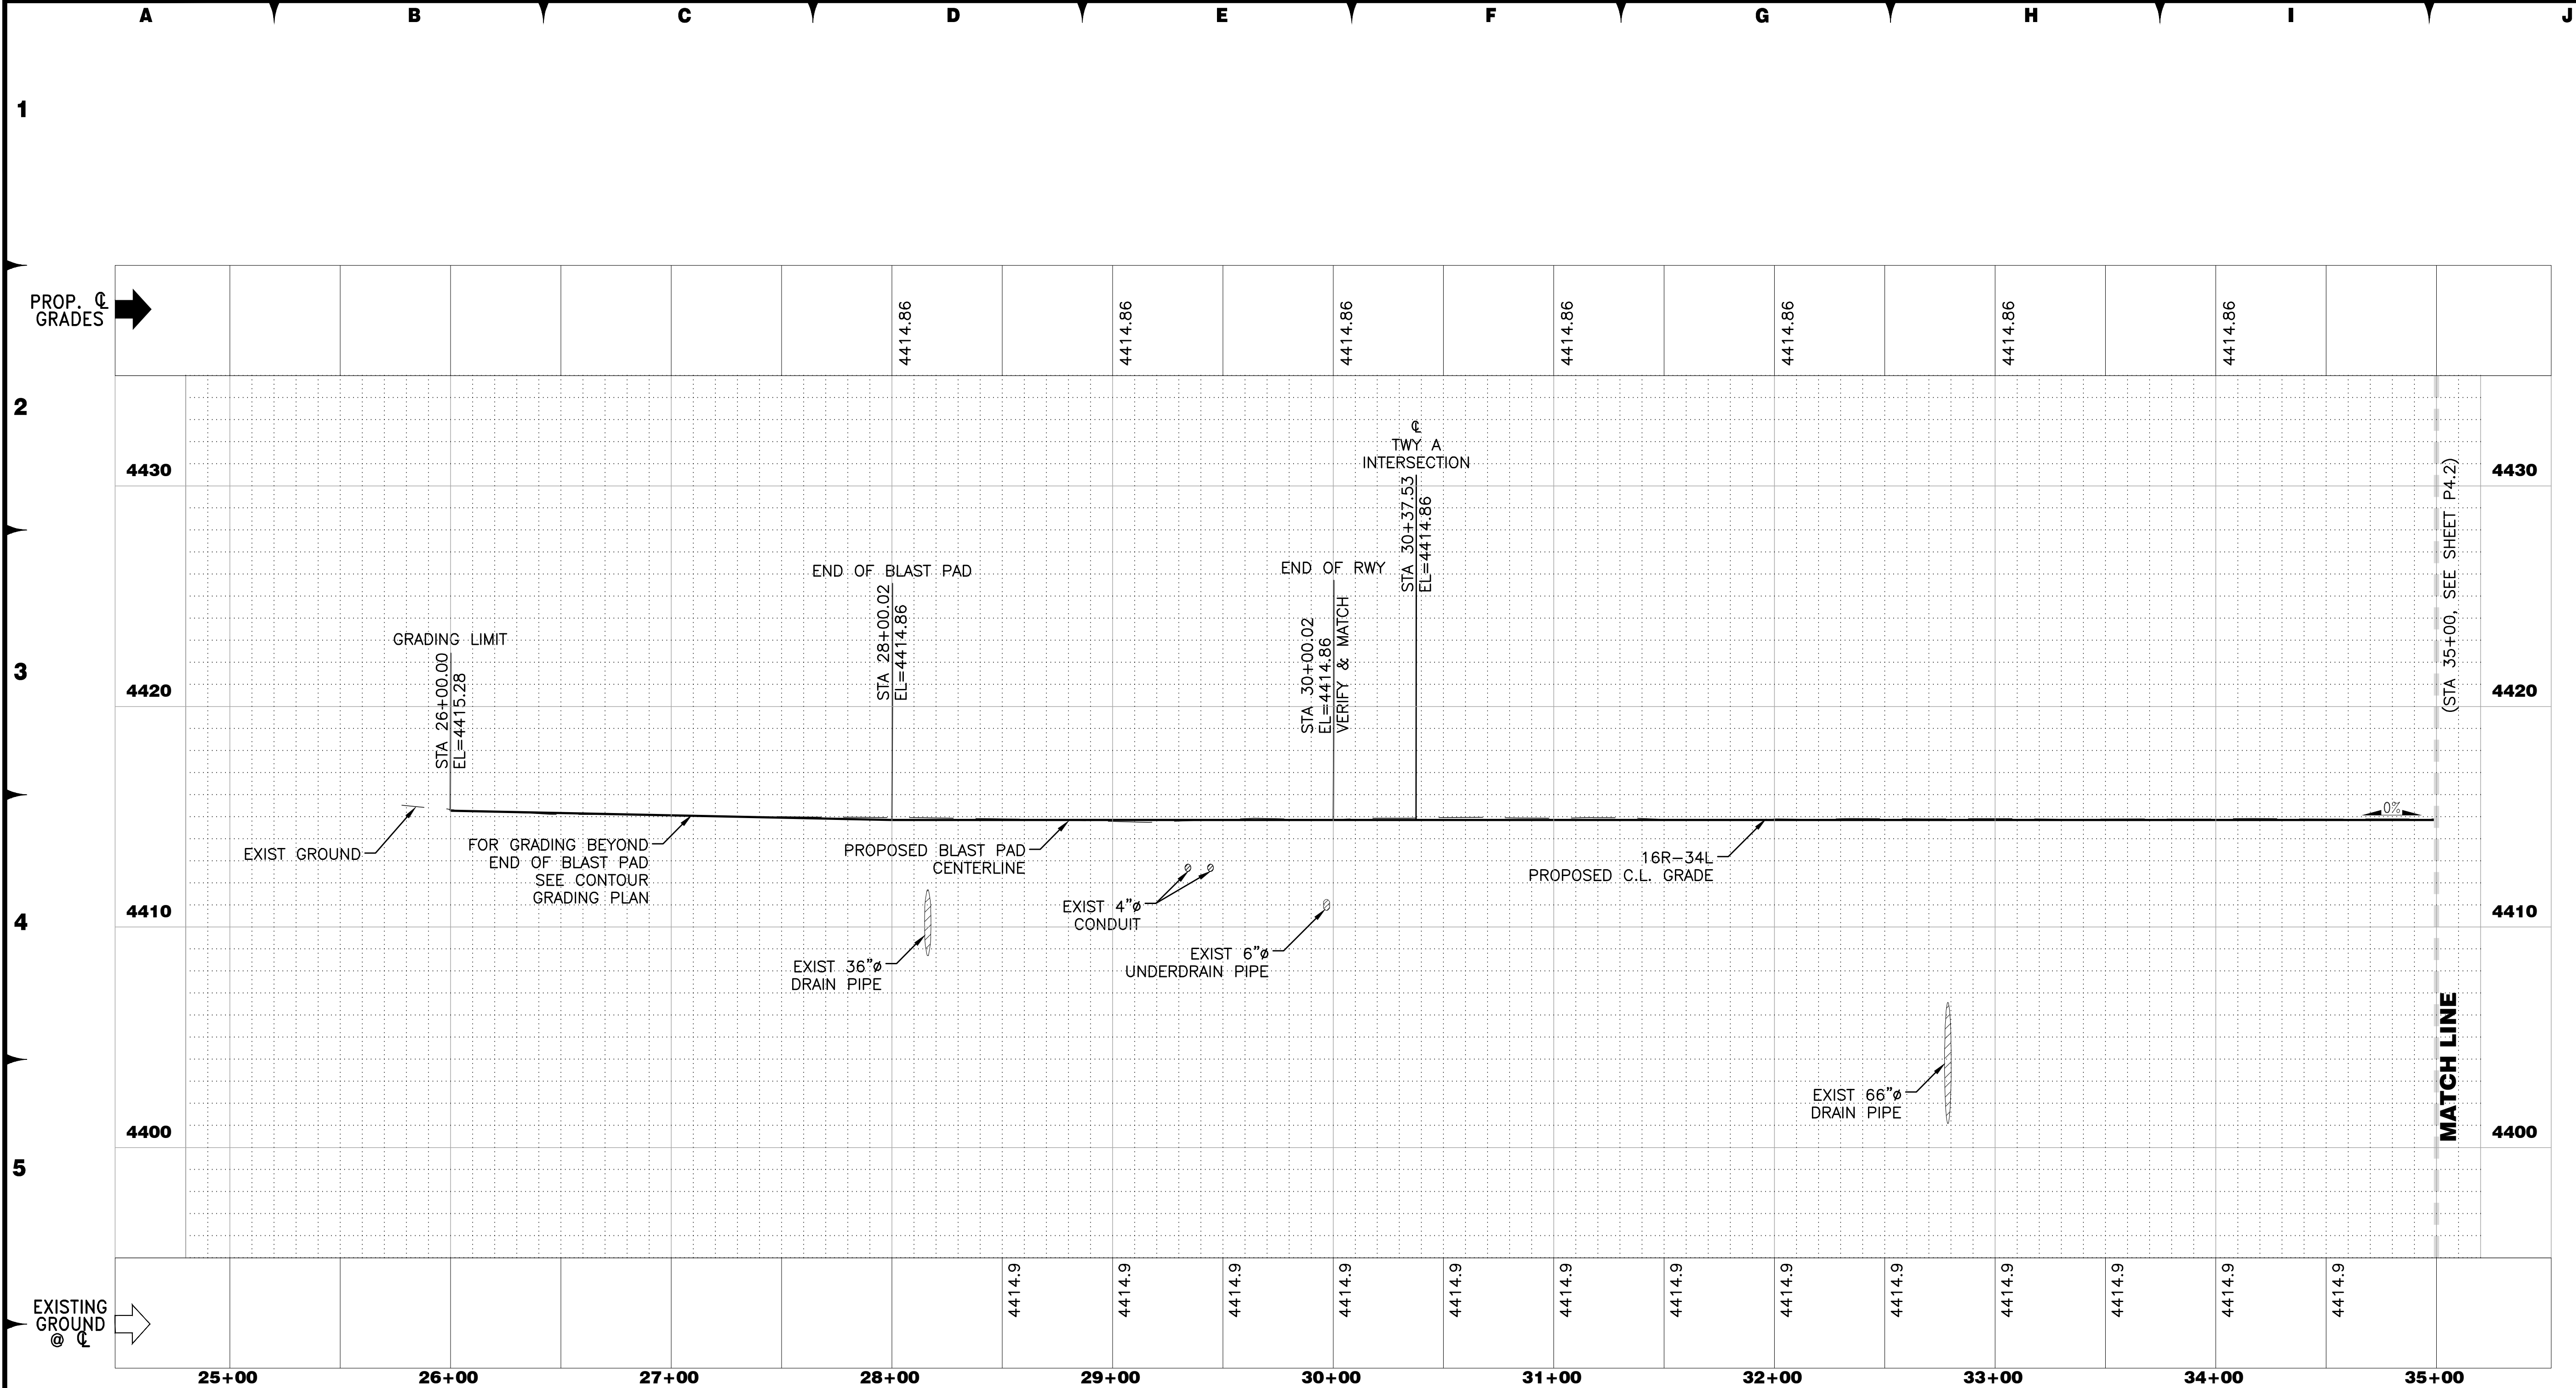


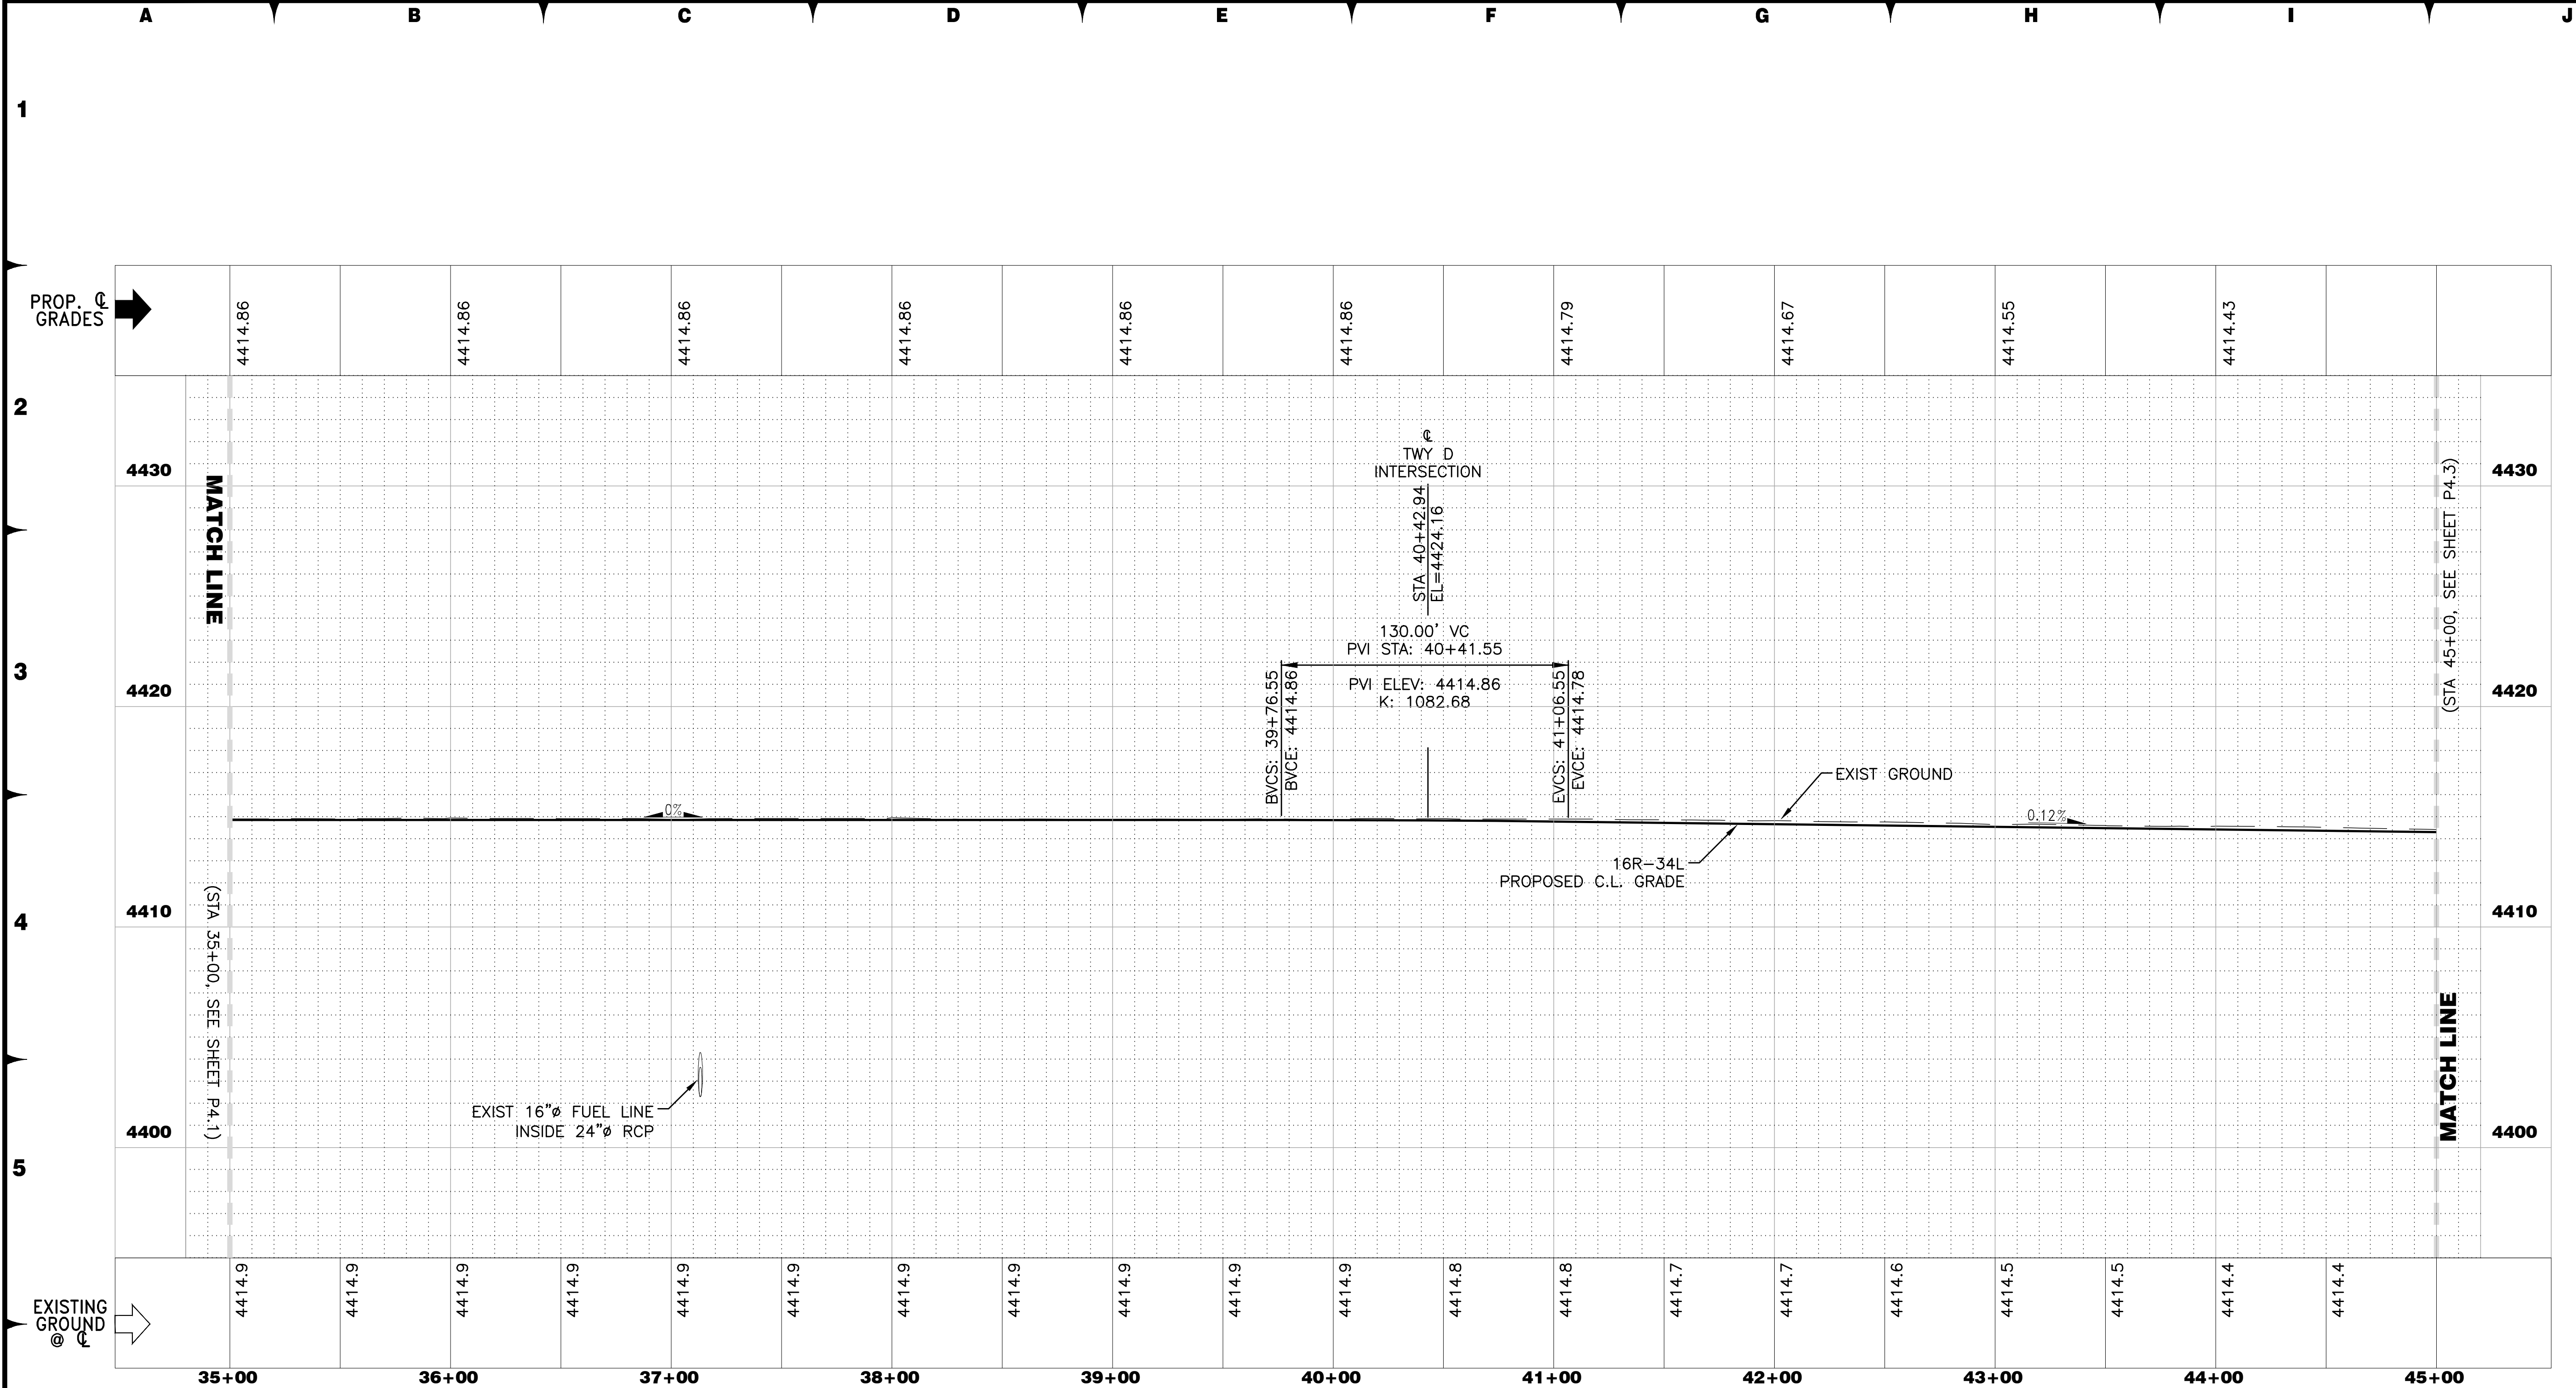

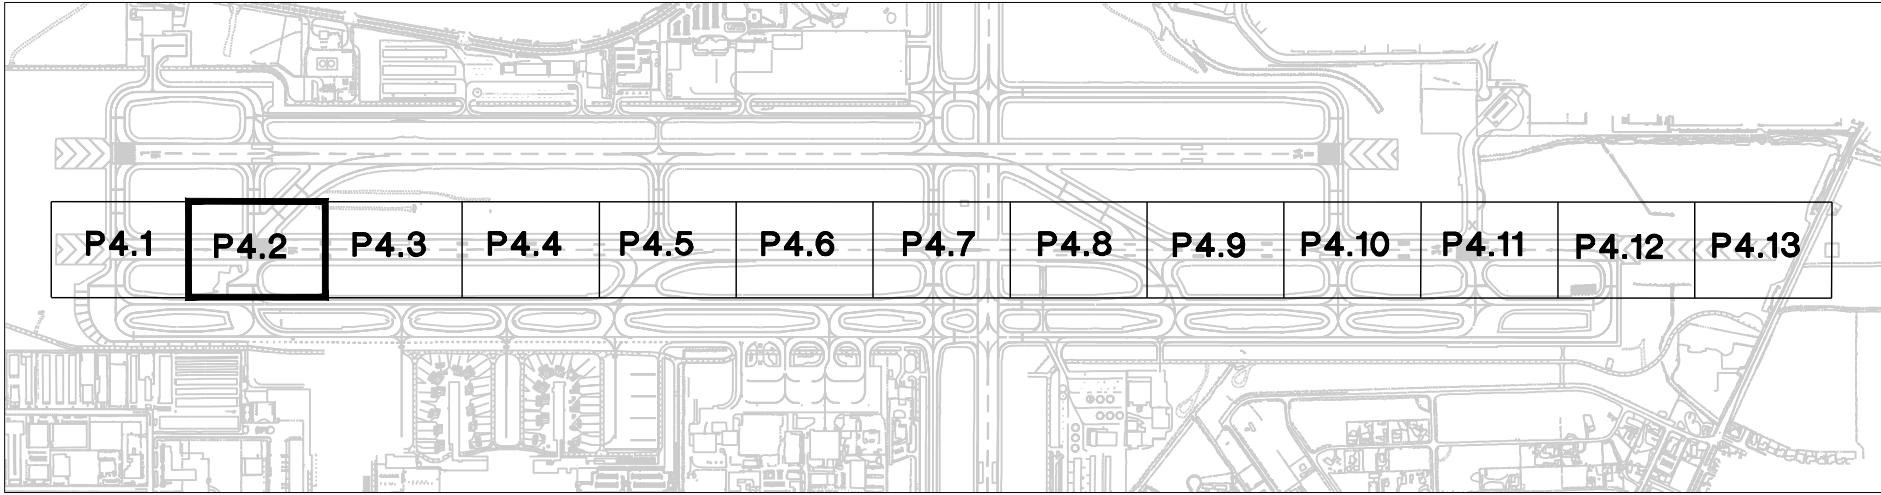

NOTES:

- REFERENCE DRAWING G4.1 FOR ALIGNMENT INFORMATION.
- REFERENCE DRAWINGS PH0.1-PH4.5 FOR PHASING LIMITATIONS.

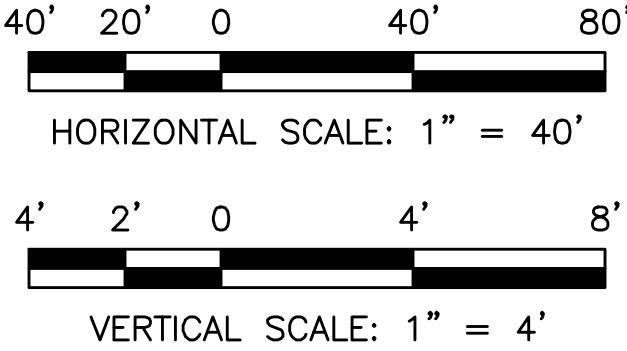

FOR BIDDING PURPOSES ONLY

DATE: DECEMBER 11, 2019

SCALE: H: N/A V:

DRAWN BY: MAK

DESIGNED BY: MAK, BAM

CHECKED BY: MAC

NO.

DESCRIPTION

DATE

BRIAN A. MARTINEZ MOLES

Exp. 12-31-21

CIVIL

PROFESSIONAL ENGINEER - STATE OF NEVADA

WOOD ROGERS

BUILDING RELATIONSHIPS ONE PROJECT AT A TIME

1881 Corporate Blvd

Reno, NV 89502

Tel: 775.823.4068

Fax: 775.823.4066


Reno-Tahoe International Airport

RUNWAY 16R-34L RECONSTRUCTION

RUNWAY PROFILE

PROJECT NO. 8494.002

DRAWING P4.2

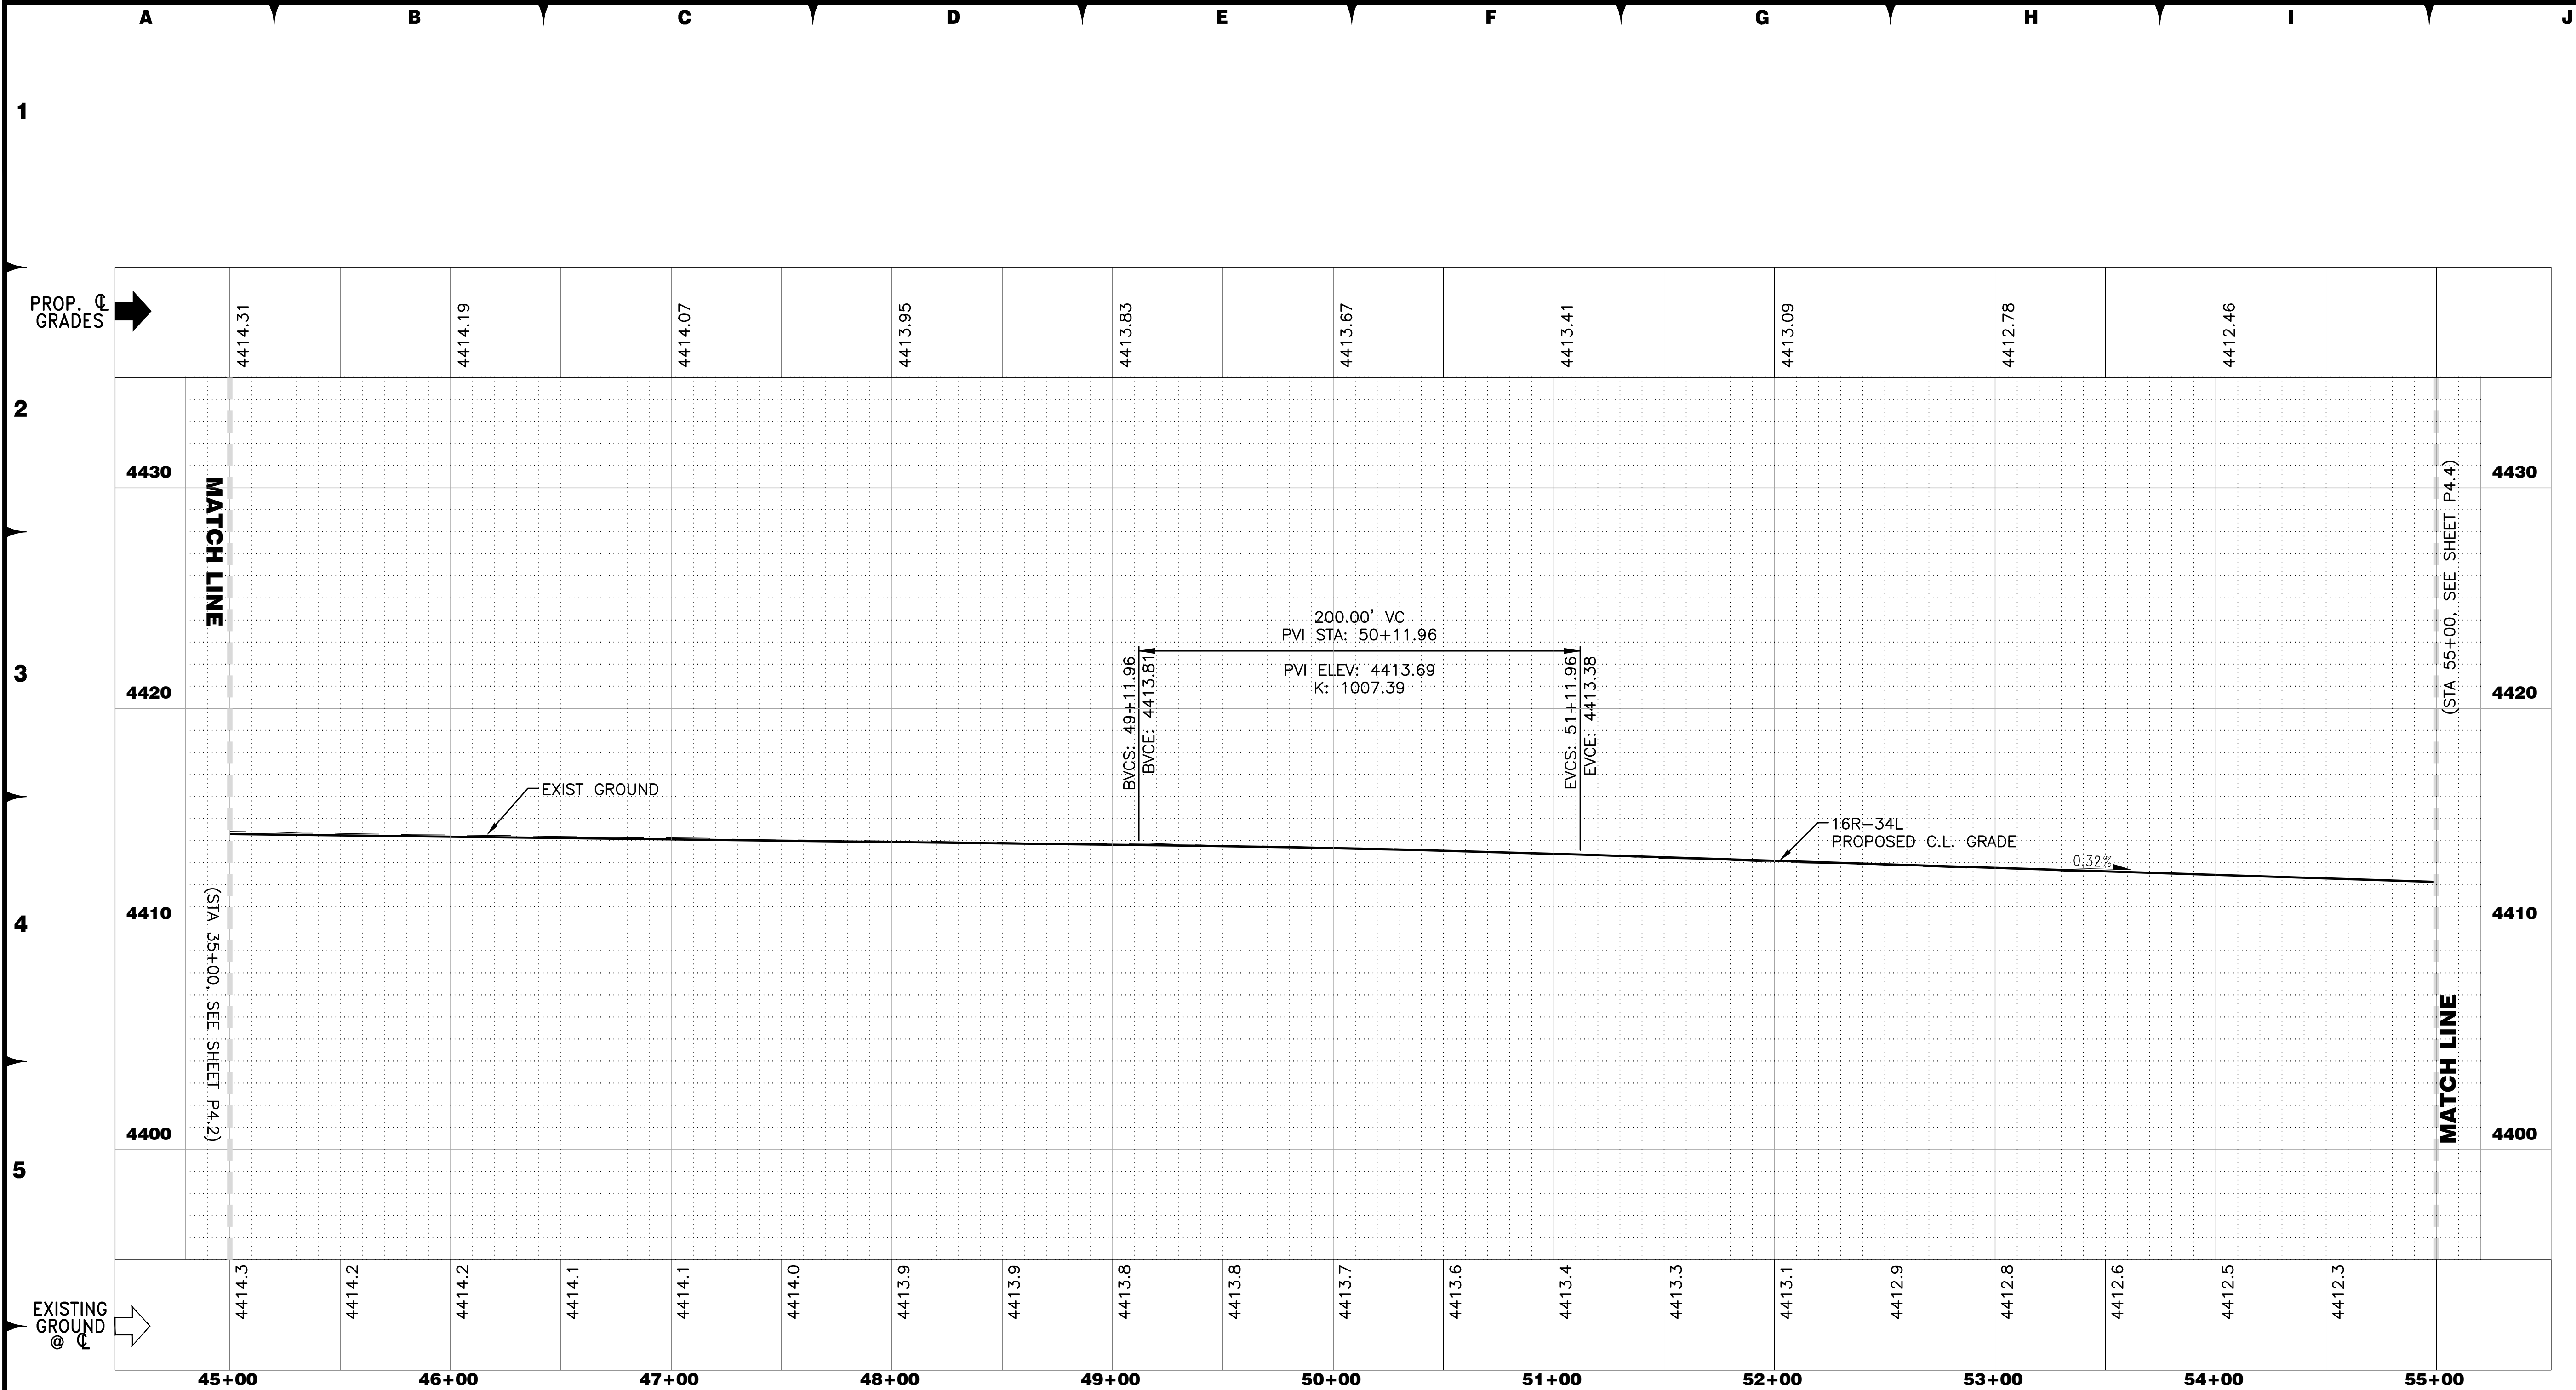

NOTES:

- REFERENCE DRAWING G4.1 FOR ALIGNMENT INFORMATION.
- REFERENCE DRAWINGS PH0.1-PH4.5 FOR PHASING LIMITATIONS.

40' 20' 0 40' 80'

HORIZONTAL SCALE: 1" = 40'

4' 2' 0 4' 8'

VERTICAL SCALE: 1" = 4'

KEY MAP

16R-34L RECONSTRUCTION

RUNWAY PROFILE

PROJECT NO. 8494.002

DRAWING P4.3

FOR BIDDING PURPOSES ONLY

DATE: DECEMBER 11, 2019

SCALE: H: N/A V: 1" = 40'

DRAWN BY: MAK

DESIGNED BY: MAK, BAM

CHECKED BY: MAC

BRIAN A. MARTINEZMOLES

Exp. 12-31-21

CIVIL

WOOD ROGERS

BUILDING RELATIONSHIPS ONE PROJECT AT A TIME

1881 Corporate Blvd

Reno, NV 89502


Tel: 775.823.4068

Fax: 775.823.4066

Reno-Tahoe International Airport

RENO-TAHOE INTERNATIONAL AIRPORT



U:\Jobs\8494_871A_Runways\871A_Runway_16R_34L\Drawings\16R-34L_Bid\Phg3\Phg3.dwg 12/9/2019 4:31 PM Megan Kingler

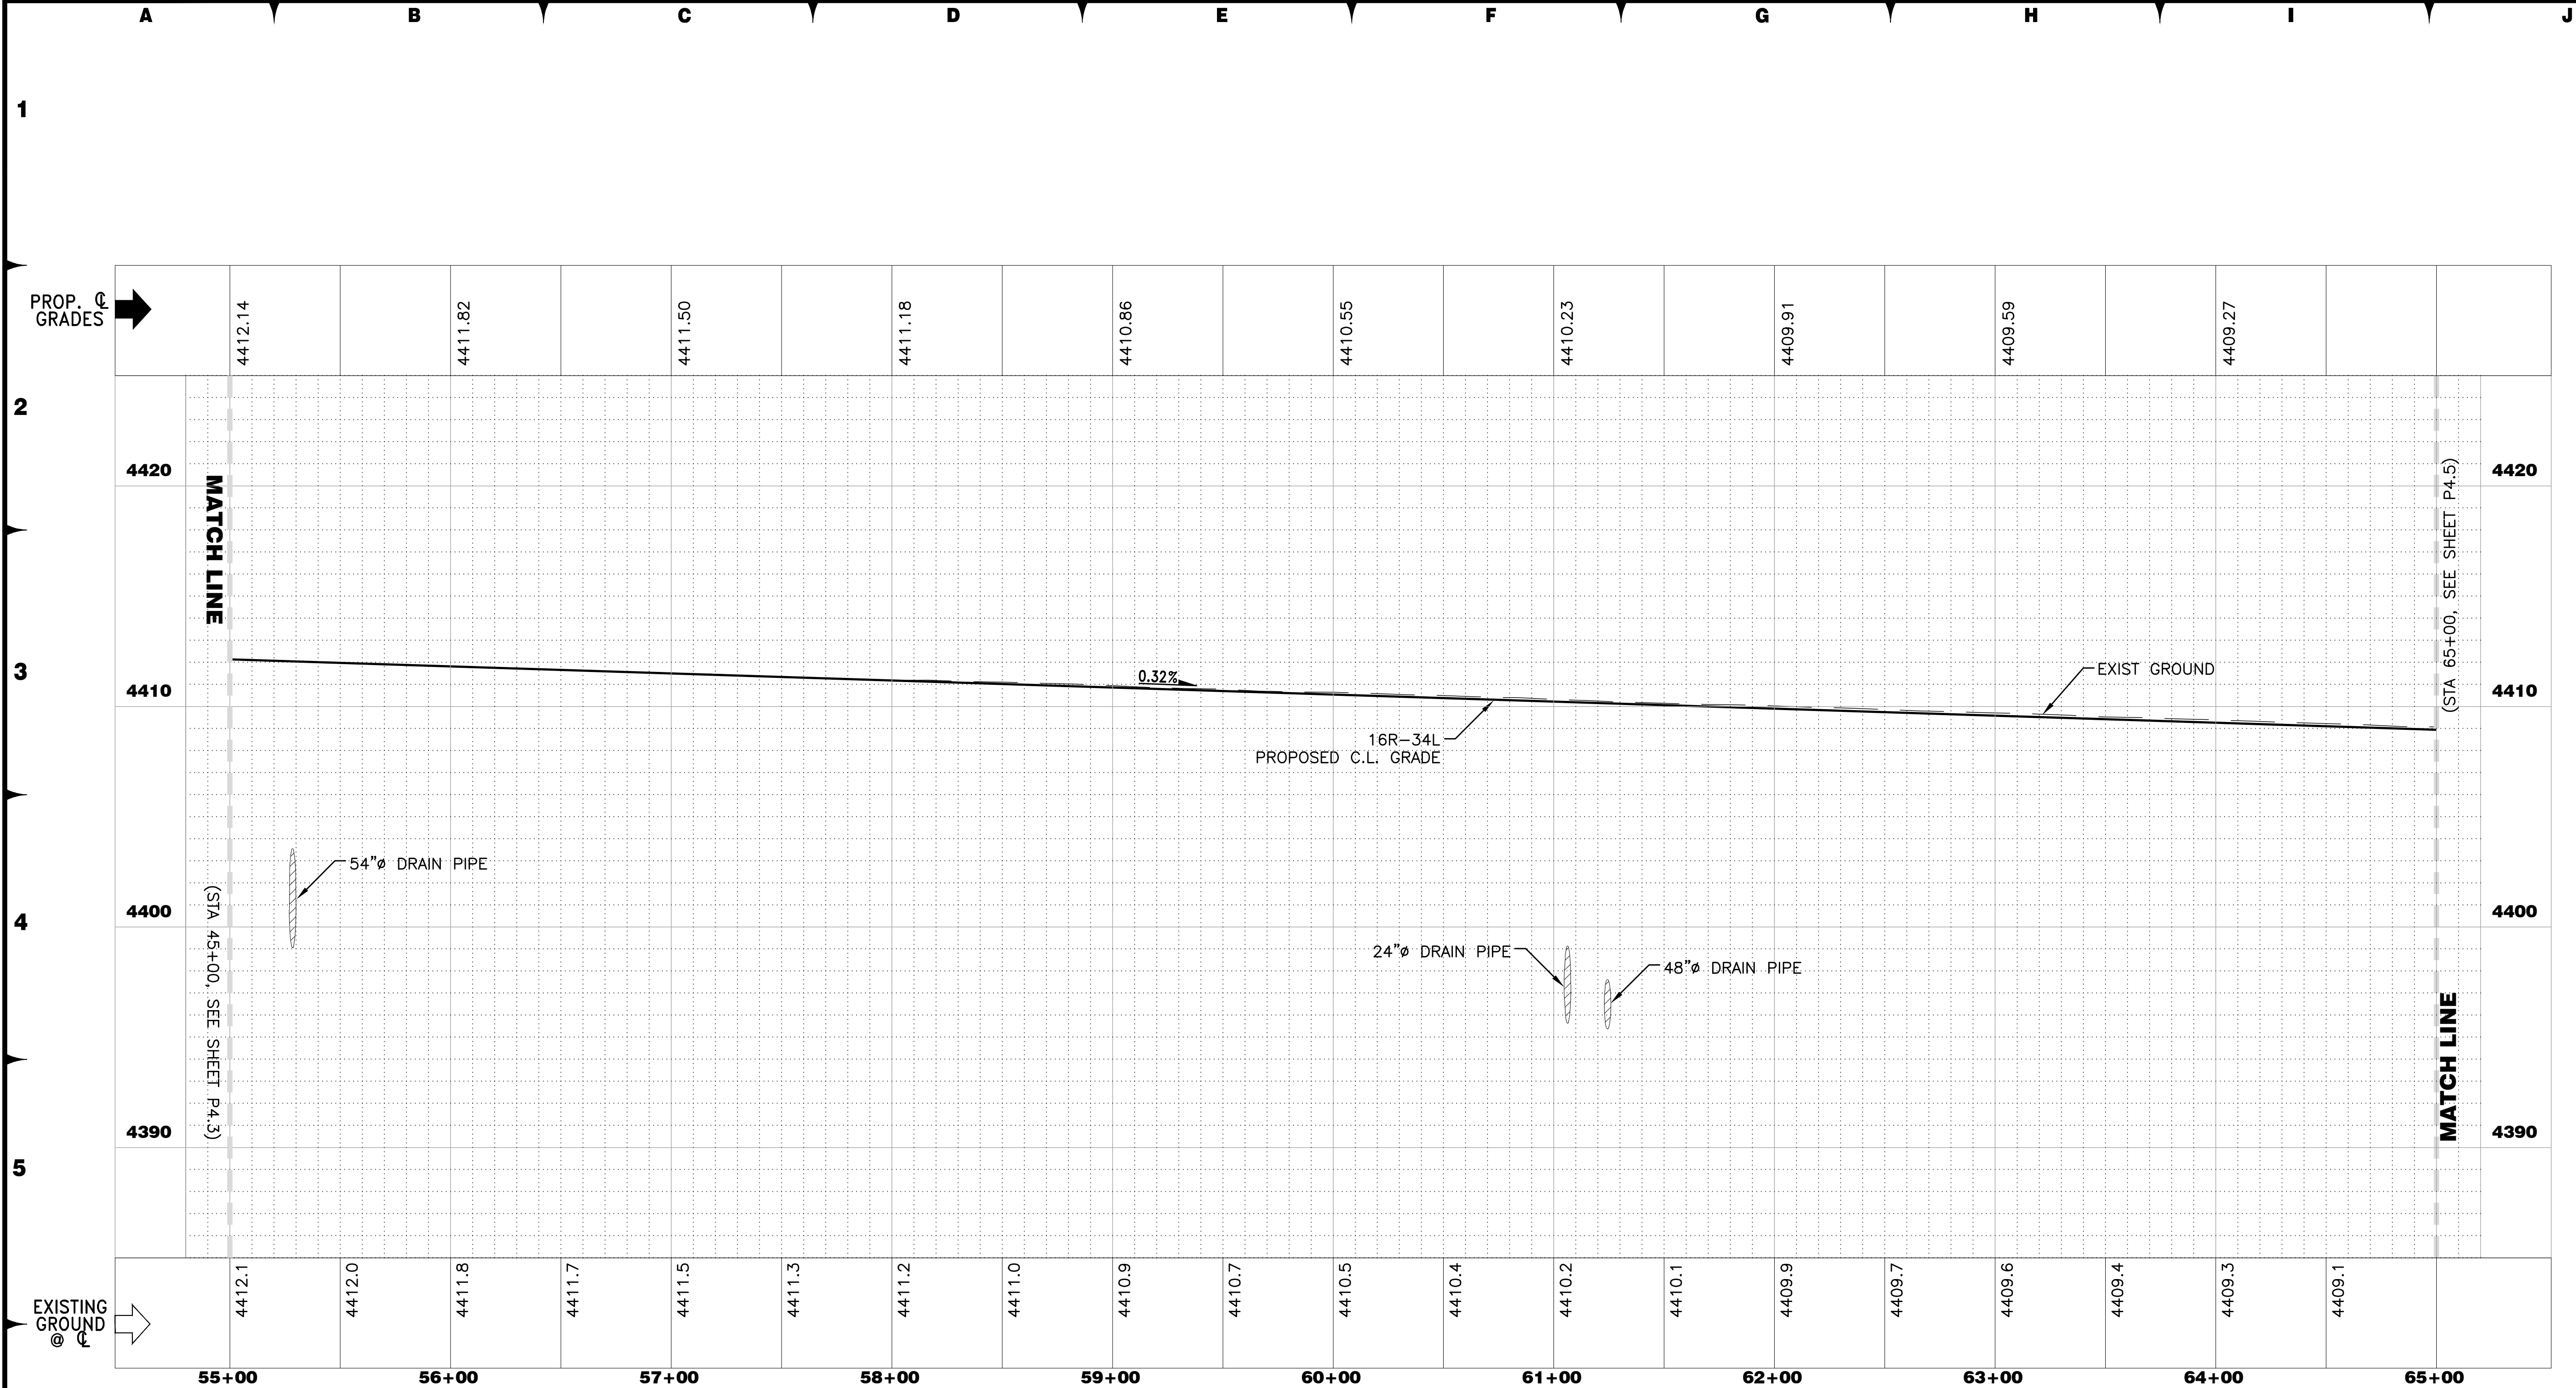

16R-34L CENTERLINE PROFILE

NOTES:

1. REFERENCE DRAWING G4.1 FOR ALIGNMENT INFORMATION.
2. REFERENCE DRAWINGS PH0.1-PH4.5 FOR PHASING LIMITATIONS.

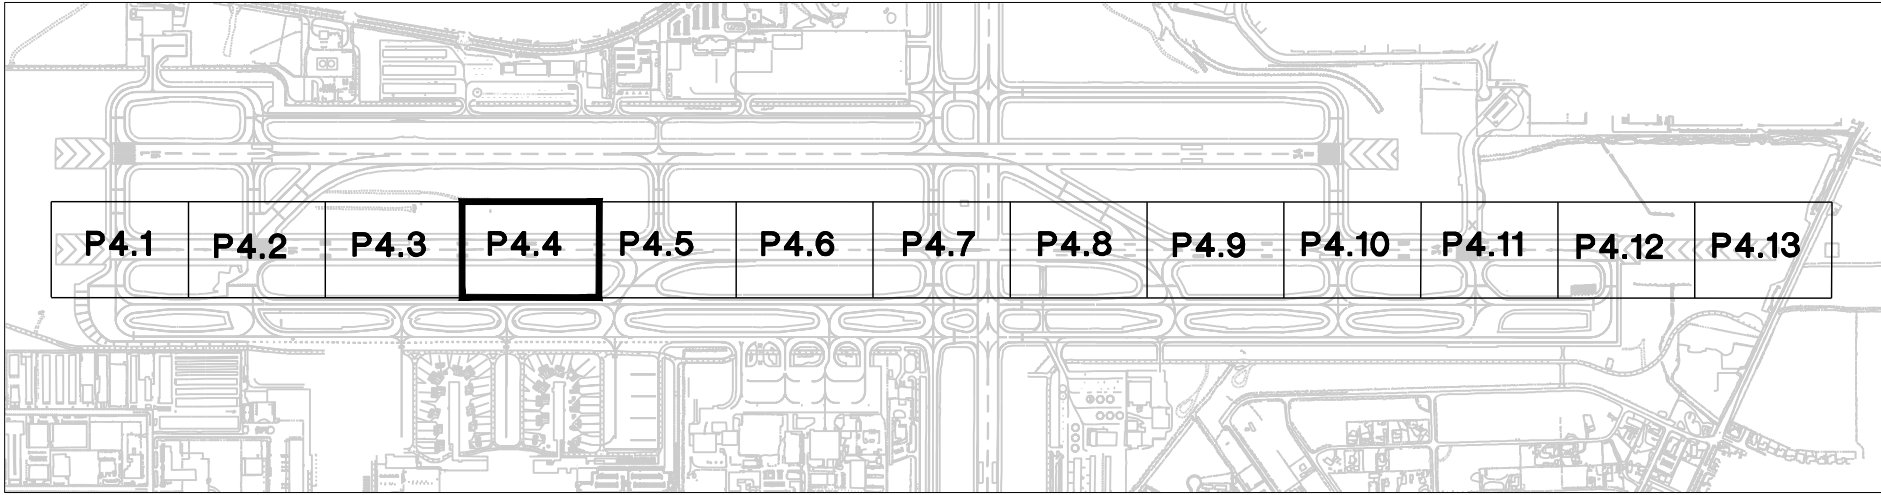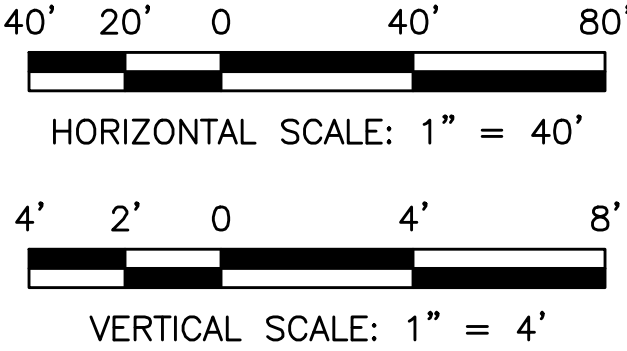

FOR BIDDING PURPOSES ONLY

DATE: DECEMBER 11, 2019

SCALE: H: N/A V:

DRAWN BY: MAK

DESIGNED BY: MAK, BAM

CHECKED BY: MAC

NO.

DESCRIPTION

DATE

BRIAN A. MARTINEZMOLES

Exp. 12-31-21

CIVIL

No. 21202

WOOD ROGERS

BUILDING RELATIONSHIPS ONE PROJECT AT A TIME

Tel 775.823.4068

Fax 775.823.4066

1881 Corporate Blvd

Reno, NV 89502

Reno-Tahoe International Airport


Reno-Tahoe International Airport

RUNWAY 16R-34L RECONSTRUCTION

RUNWAY PROFILE

PROJECT NO. 8494.002

DRAWING P4.4

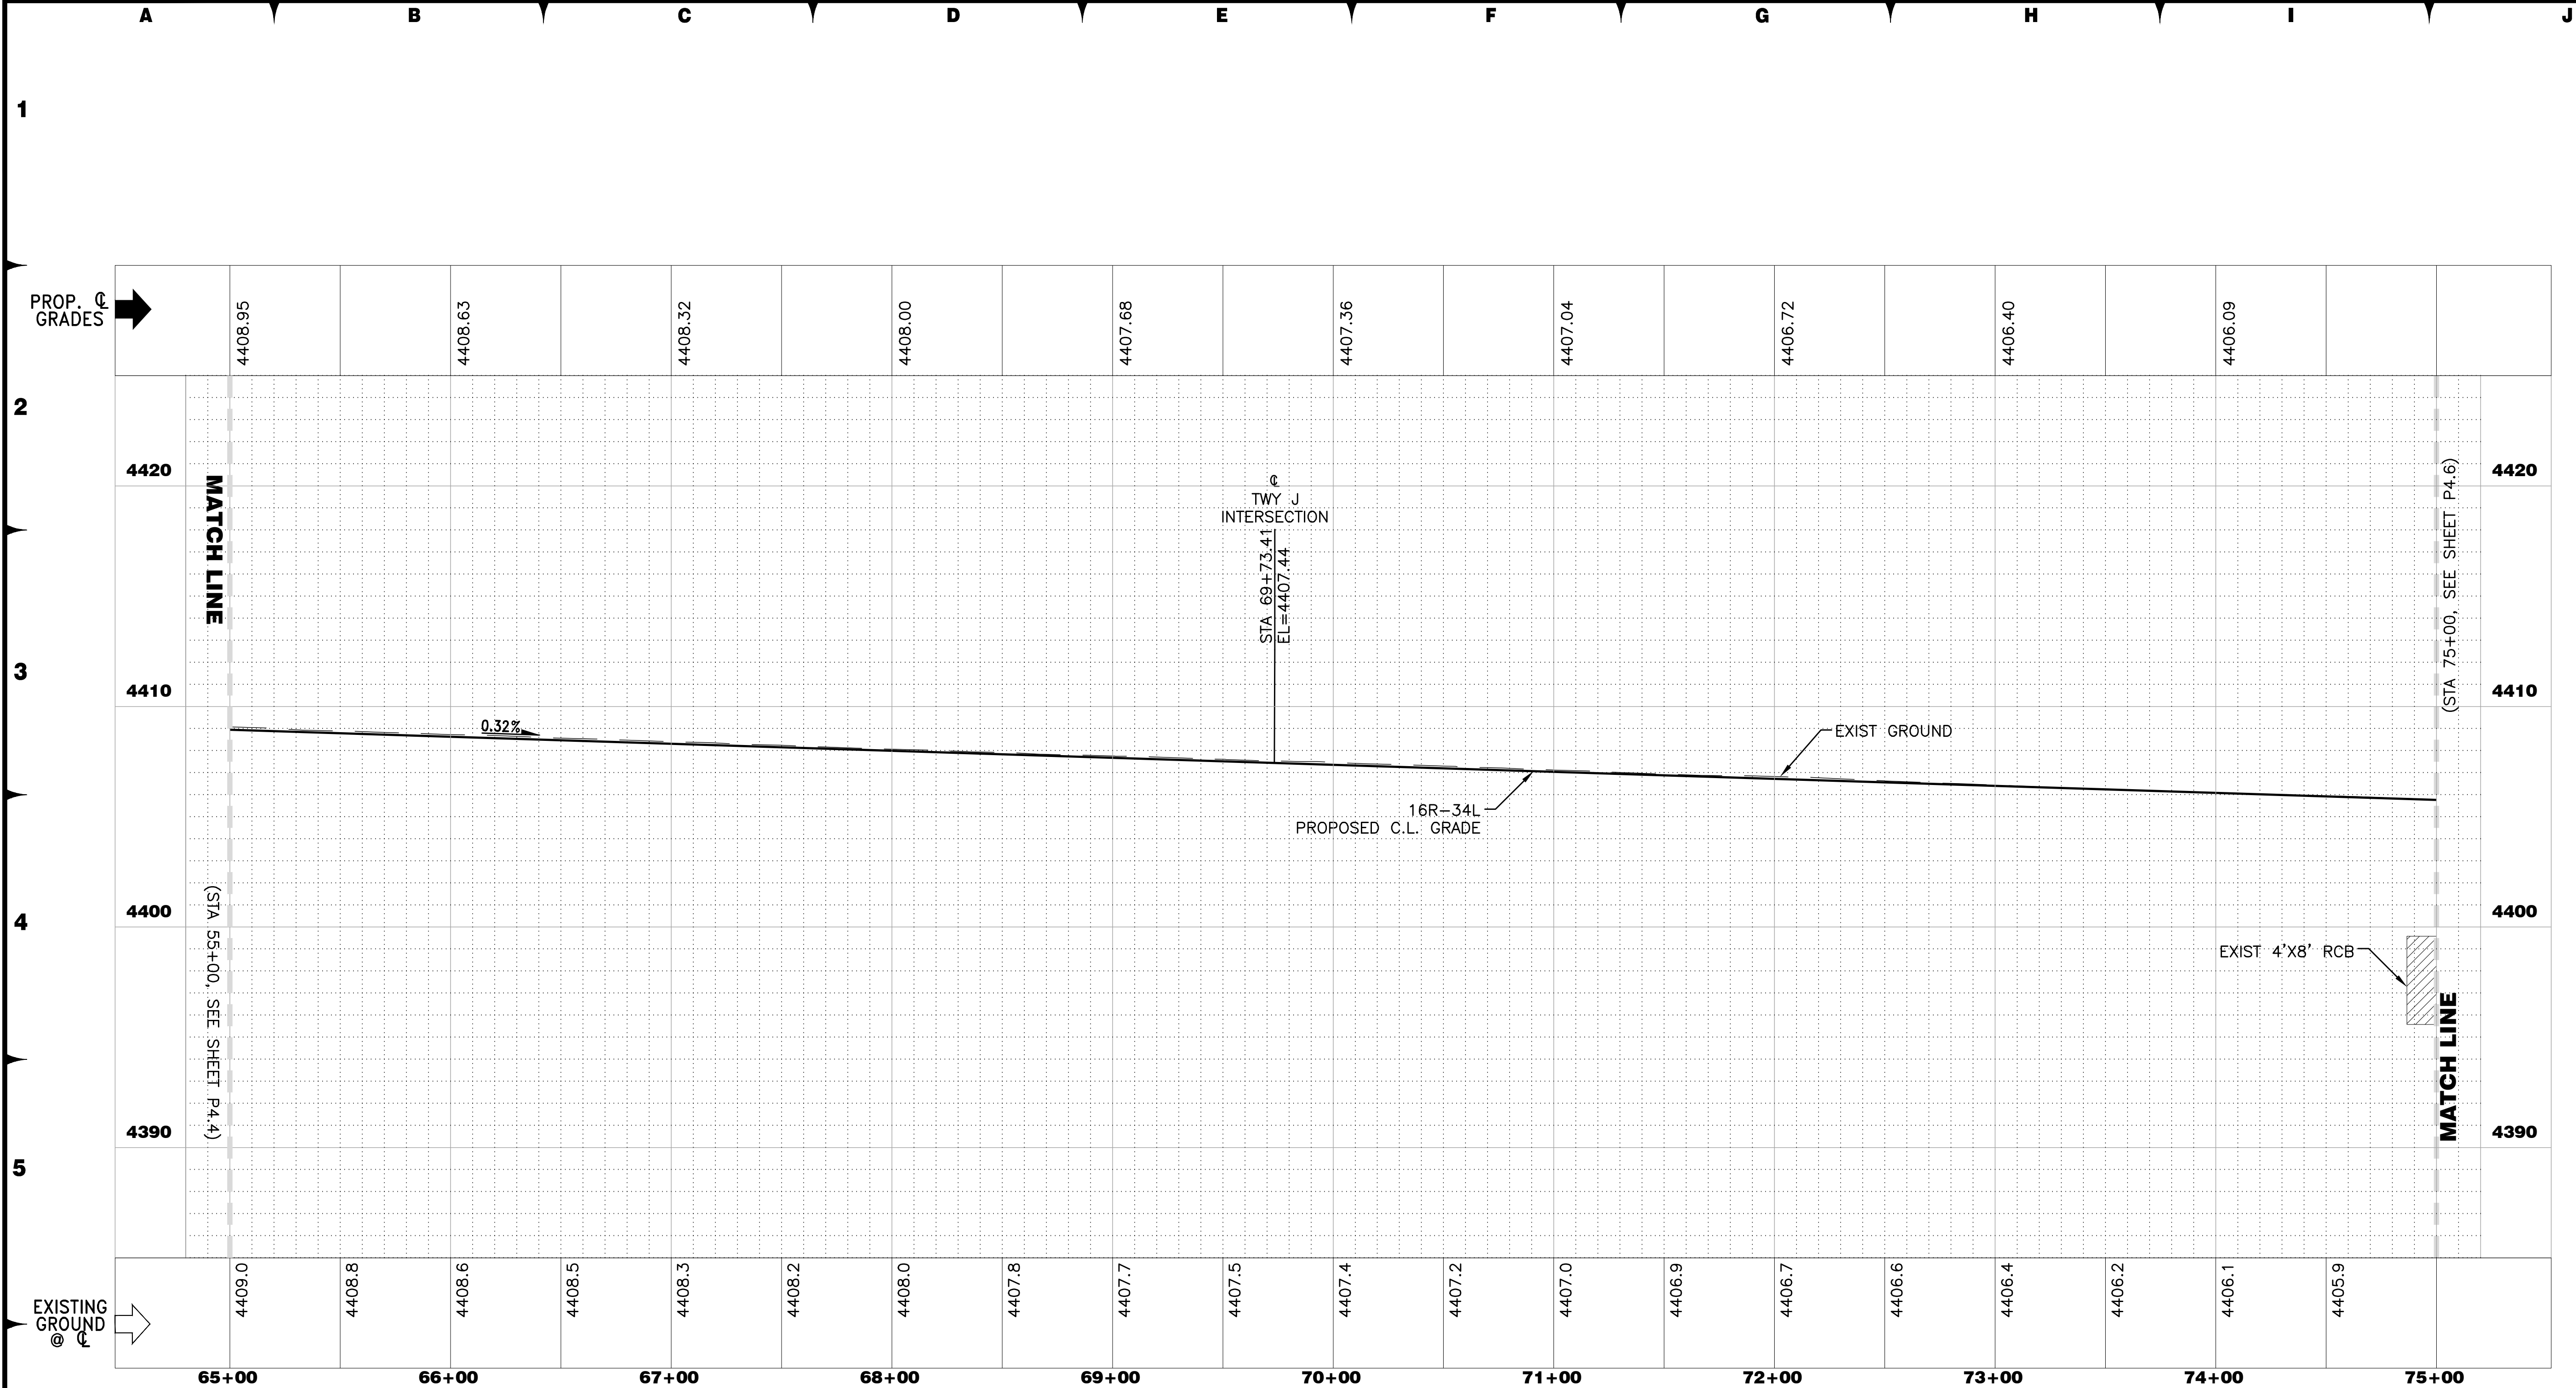

NOTES:

- REFERENCE DRAWING G4.1 FOR ALIGNMENT INFORMATION.
- REFERENCE DRAWINGS PH0.1-PH4.5 FOR PHASING LIMITATIONS.

40' 20' 0 40' 80'

HORIZONTAL SCALE: 1" = 40'


4' 2' 0 4' 8'

VERTICAL SCALE: 1" = 4'

KEY MAP

FOR BIDDING PURPOSES ONLY

DATE: DECEMBER 11, 2019	SCALE: H: N/A V: V	DRAWN BY: MAK	DESIGNED BY: MAK, BAM	CHECKED BY: MAC
BRIAN A. MARTINEZ MOLES Exp. 12-31-21 CIVIL No. 21202				
WOOD ROGERS BUILDING RELATIONSHIPS ONE PROJECT AT A TIME 180 Corporate Blvd Reno, NV 89502 Tel 775.823.4068 Fax 775.823.4066				
Reno-Tahoe International Airport				
RUNWAY 16R-34L RECONSTRUCTION		RUNWAY PROFILE		
PROJECT NO. 8494.002		DRAWING P4.5		

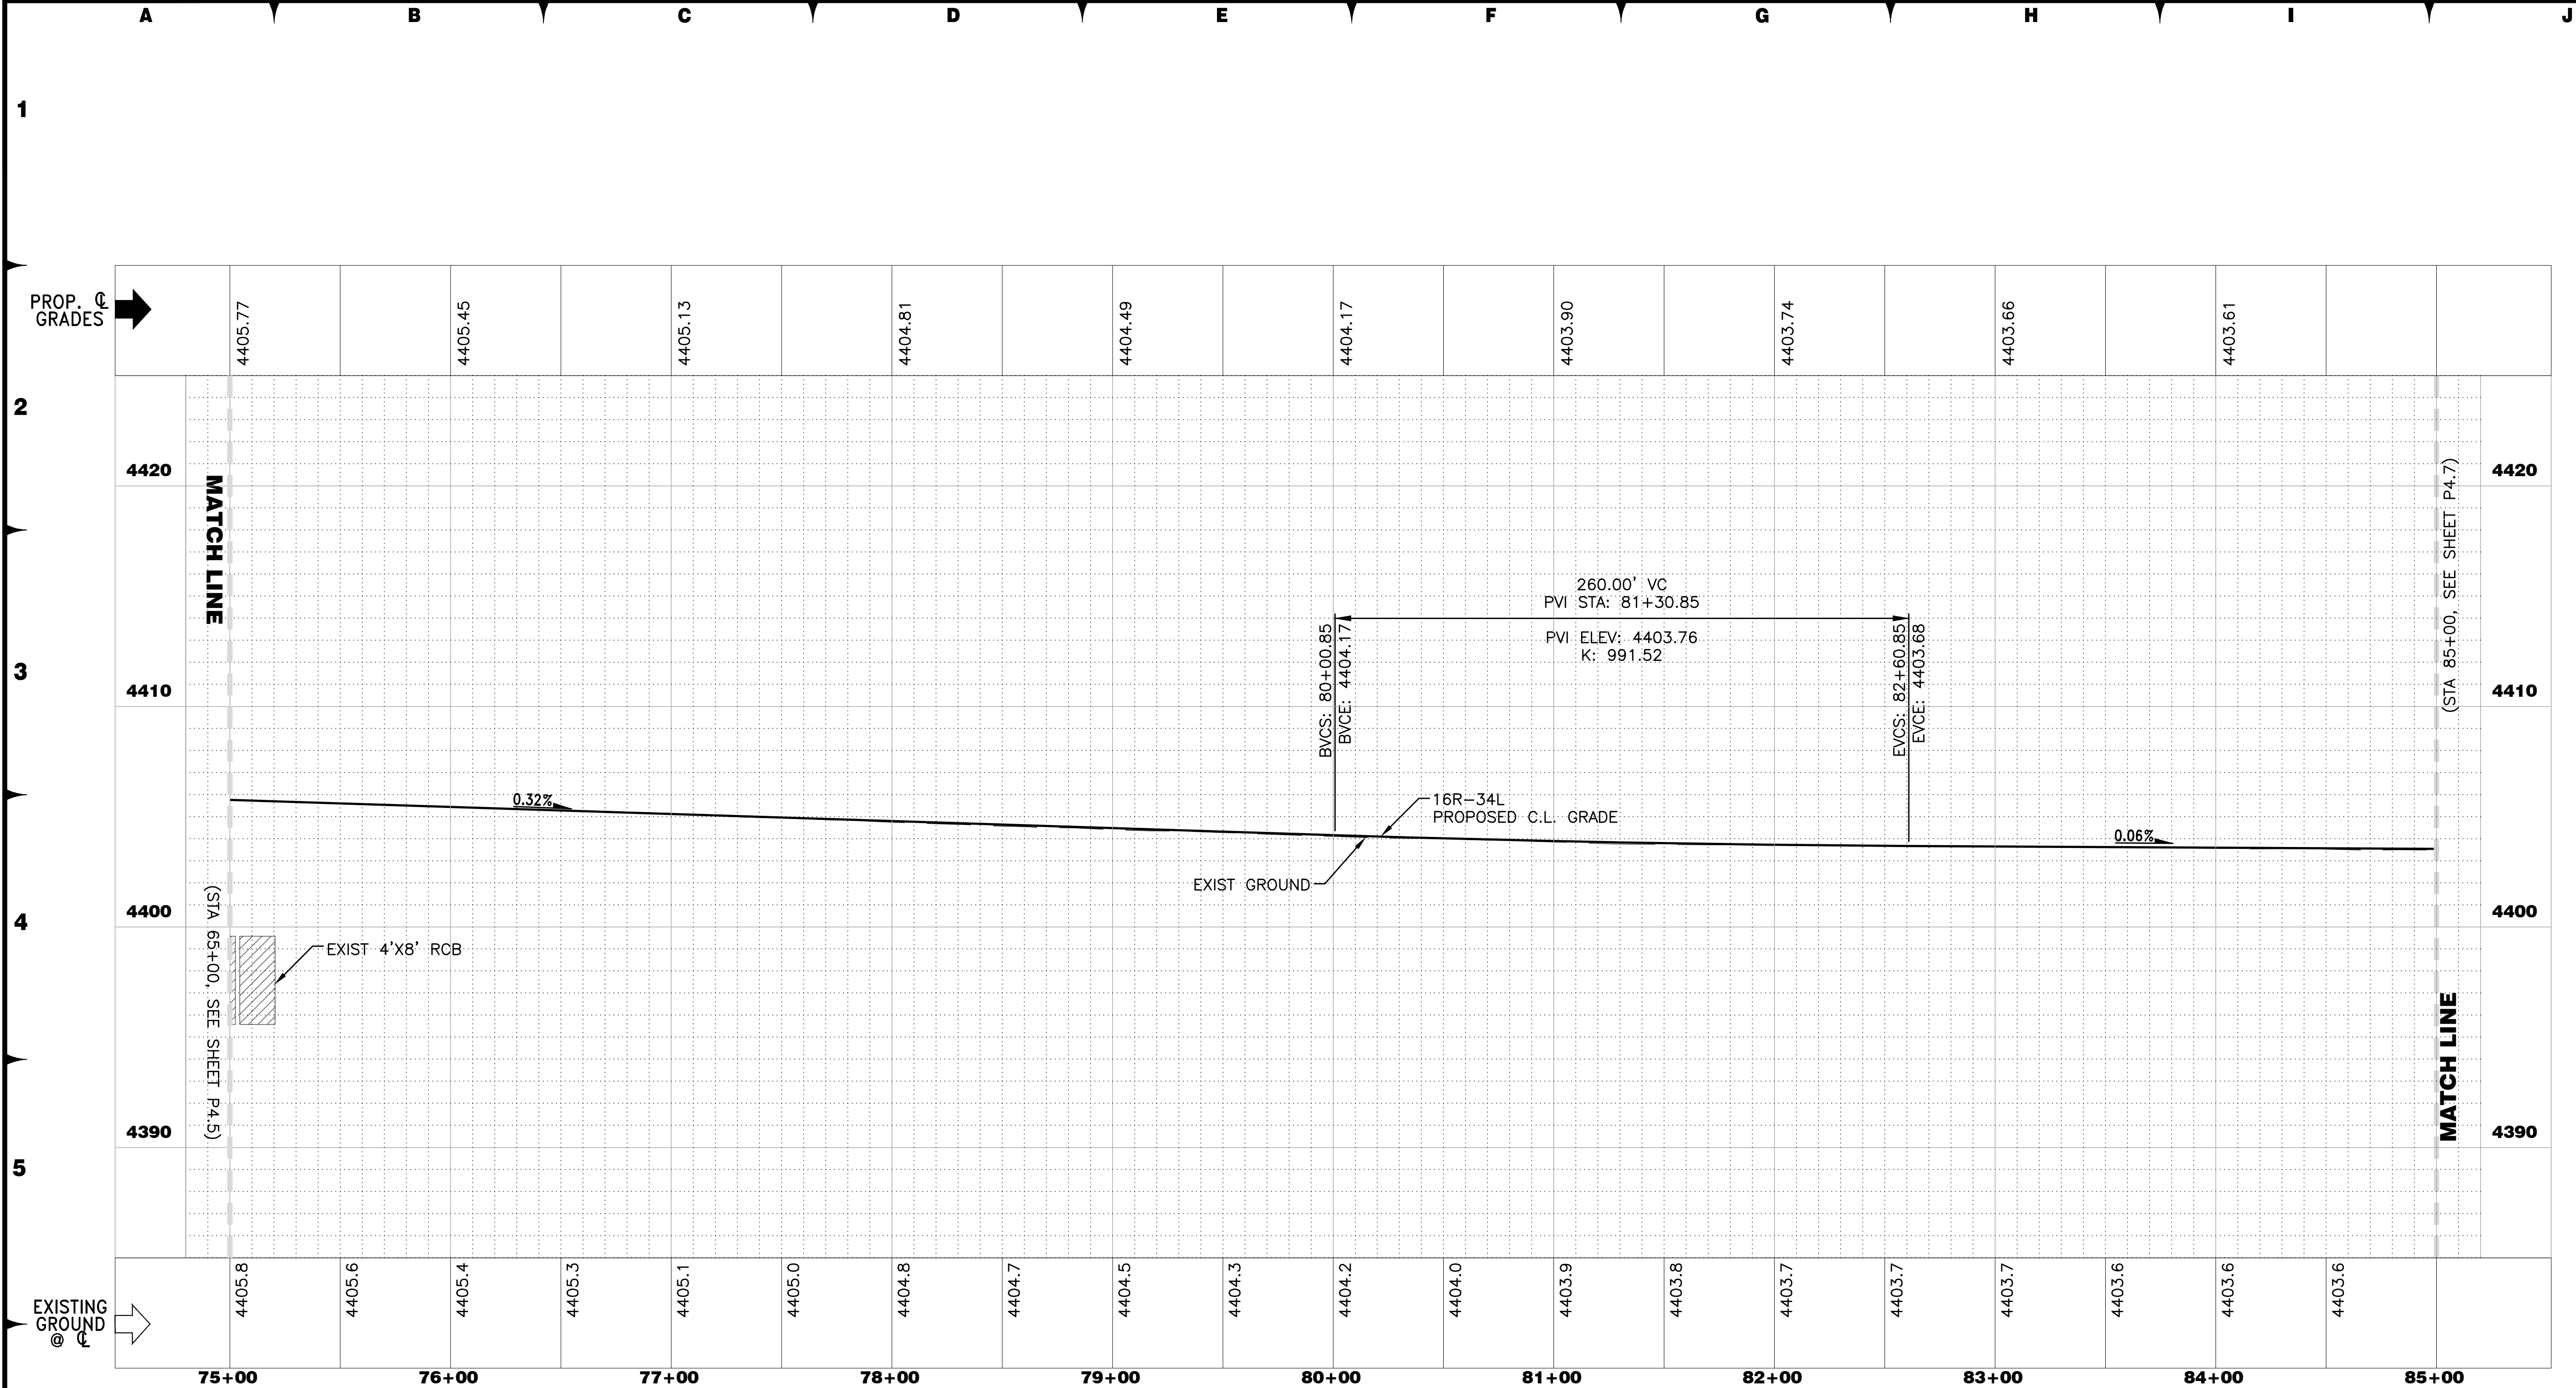

NOTES:

1. REFERENCE DRAWING G4.1 FOR ALIGNMENT INFORMATION.

2. REFERENCE DRAWINGS PH0.1-PH4.5 FOR PHASING LIMITATIONS.

40' 20' 0 40' 80'

HORIZONTAL SCALE: 1" = 40'

4' 2' 0 4' 8'

VERTICAL SCALE: 1" = 4'

KEY MAP

P4.1 P4.2 P4.3 P4.4 P4.5 P4.6 P4.7 P4.8 P4.9 P4.10 P4.11 P4.12 P4.13

FOR BIDDING PURPOSES ONLY

DATE: DECEMBER 11, 2019

SCALE: H: N/A V:

DRAWN BY: MAK

DESIGNED BY: MAK, BAM

CHECKED BY: MAC

NO.

DESCRIPTION

DATE

BRIAN A. MARTINEZMOLES

Exp. 12-31-21

CIVIL

No. 21202

STATE OF NEVADA

WOOD ROGERS

BUILDING RELATIONSHIPS ONE PROJECT AT A TIME

1881 Corporate Blvd

Reno, NV 89502

Tel 775.823.4068

Fax 775.823.4066

Reno-Tahoe International Airport

RENO-TAHOE


RUNWAY 16R-34L RECONSTRUCTION

RUNWAY PROFILE

PROJECT NO. 8494.002



DRAWING P4.6


J:\Users\8494_871A_Runways\871A_Runway_16R-34L\Drawings\12/9/2019_4:33 PM Megan_Kingler

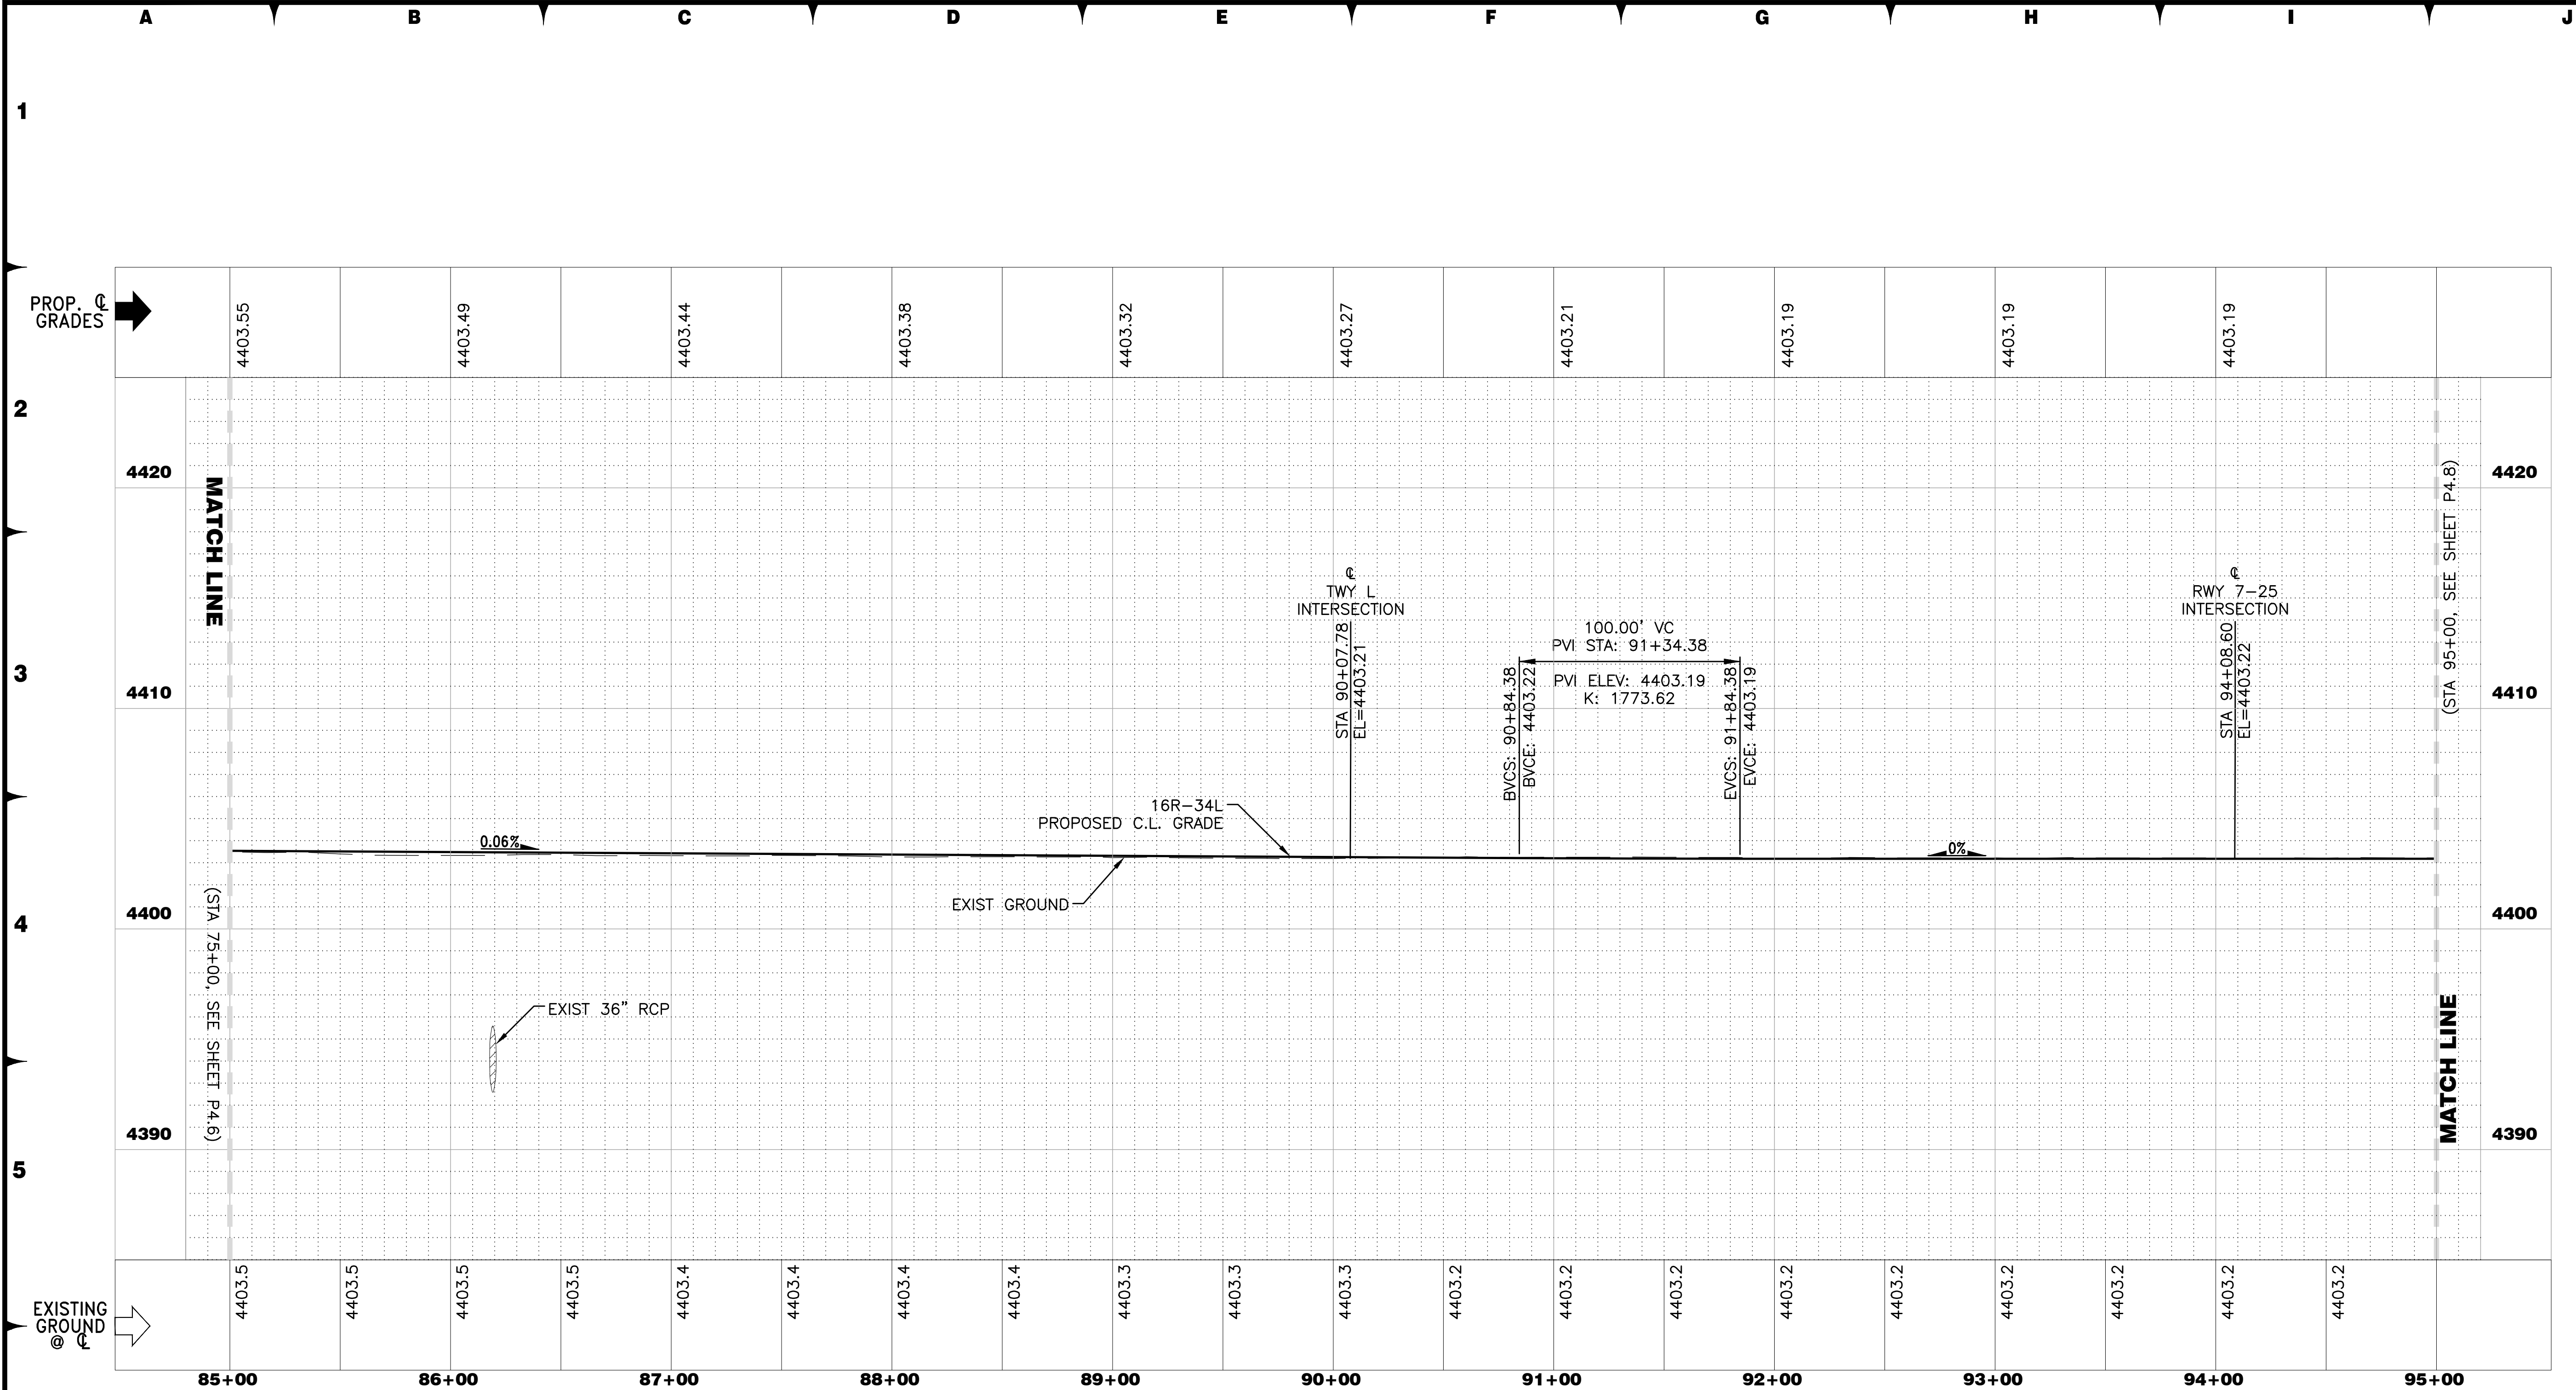

NOTES:

- REFERENCE DRAWING G4.1 FOR ALIGNMENT INFORMATION.
- REFERENCE DRAWINGS PH0.1-PH4.5 FOR PHASING LIMITATIONS.

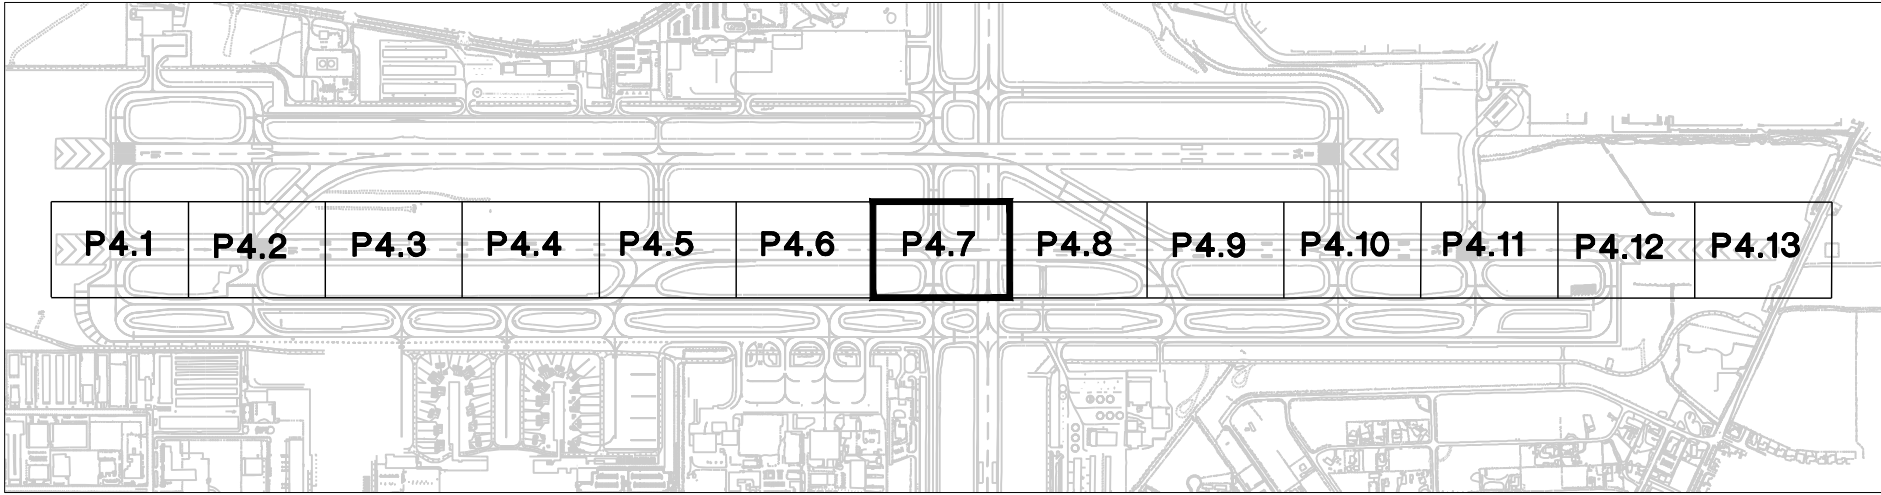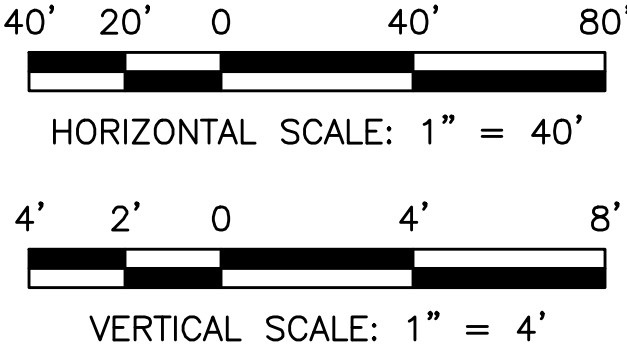

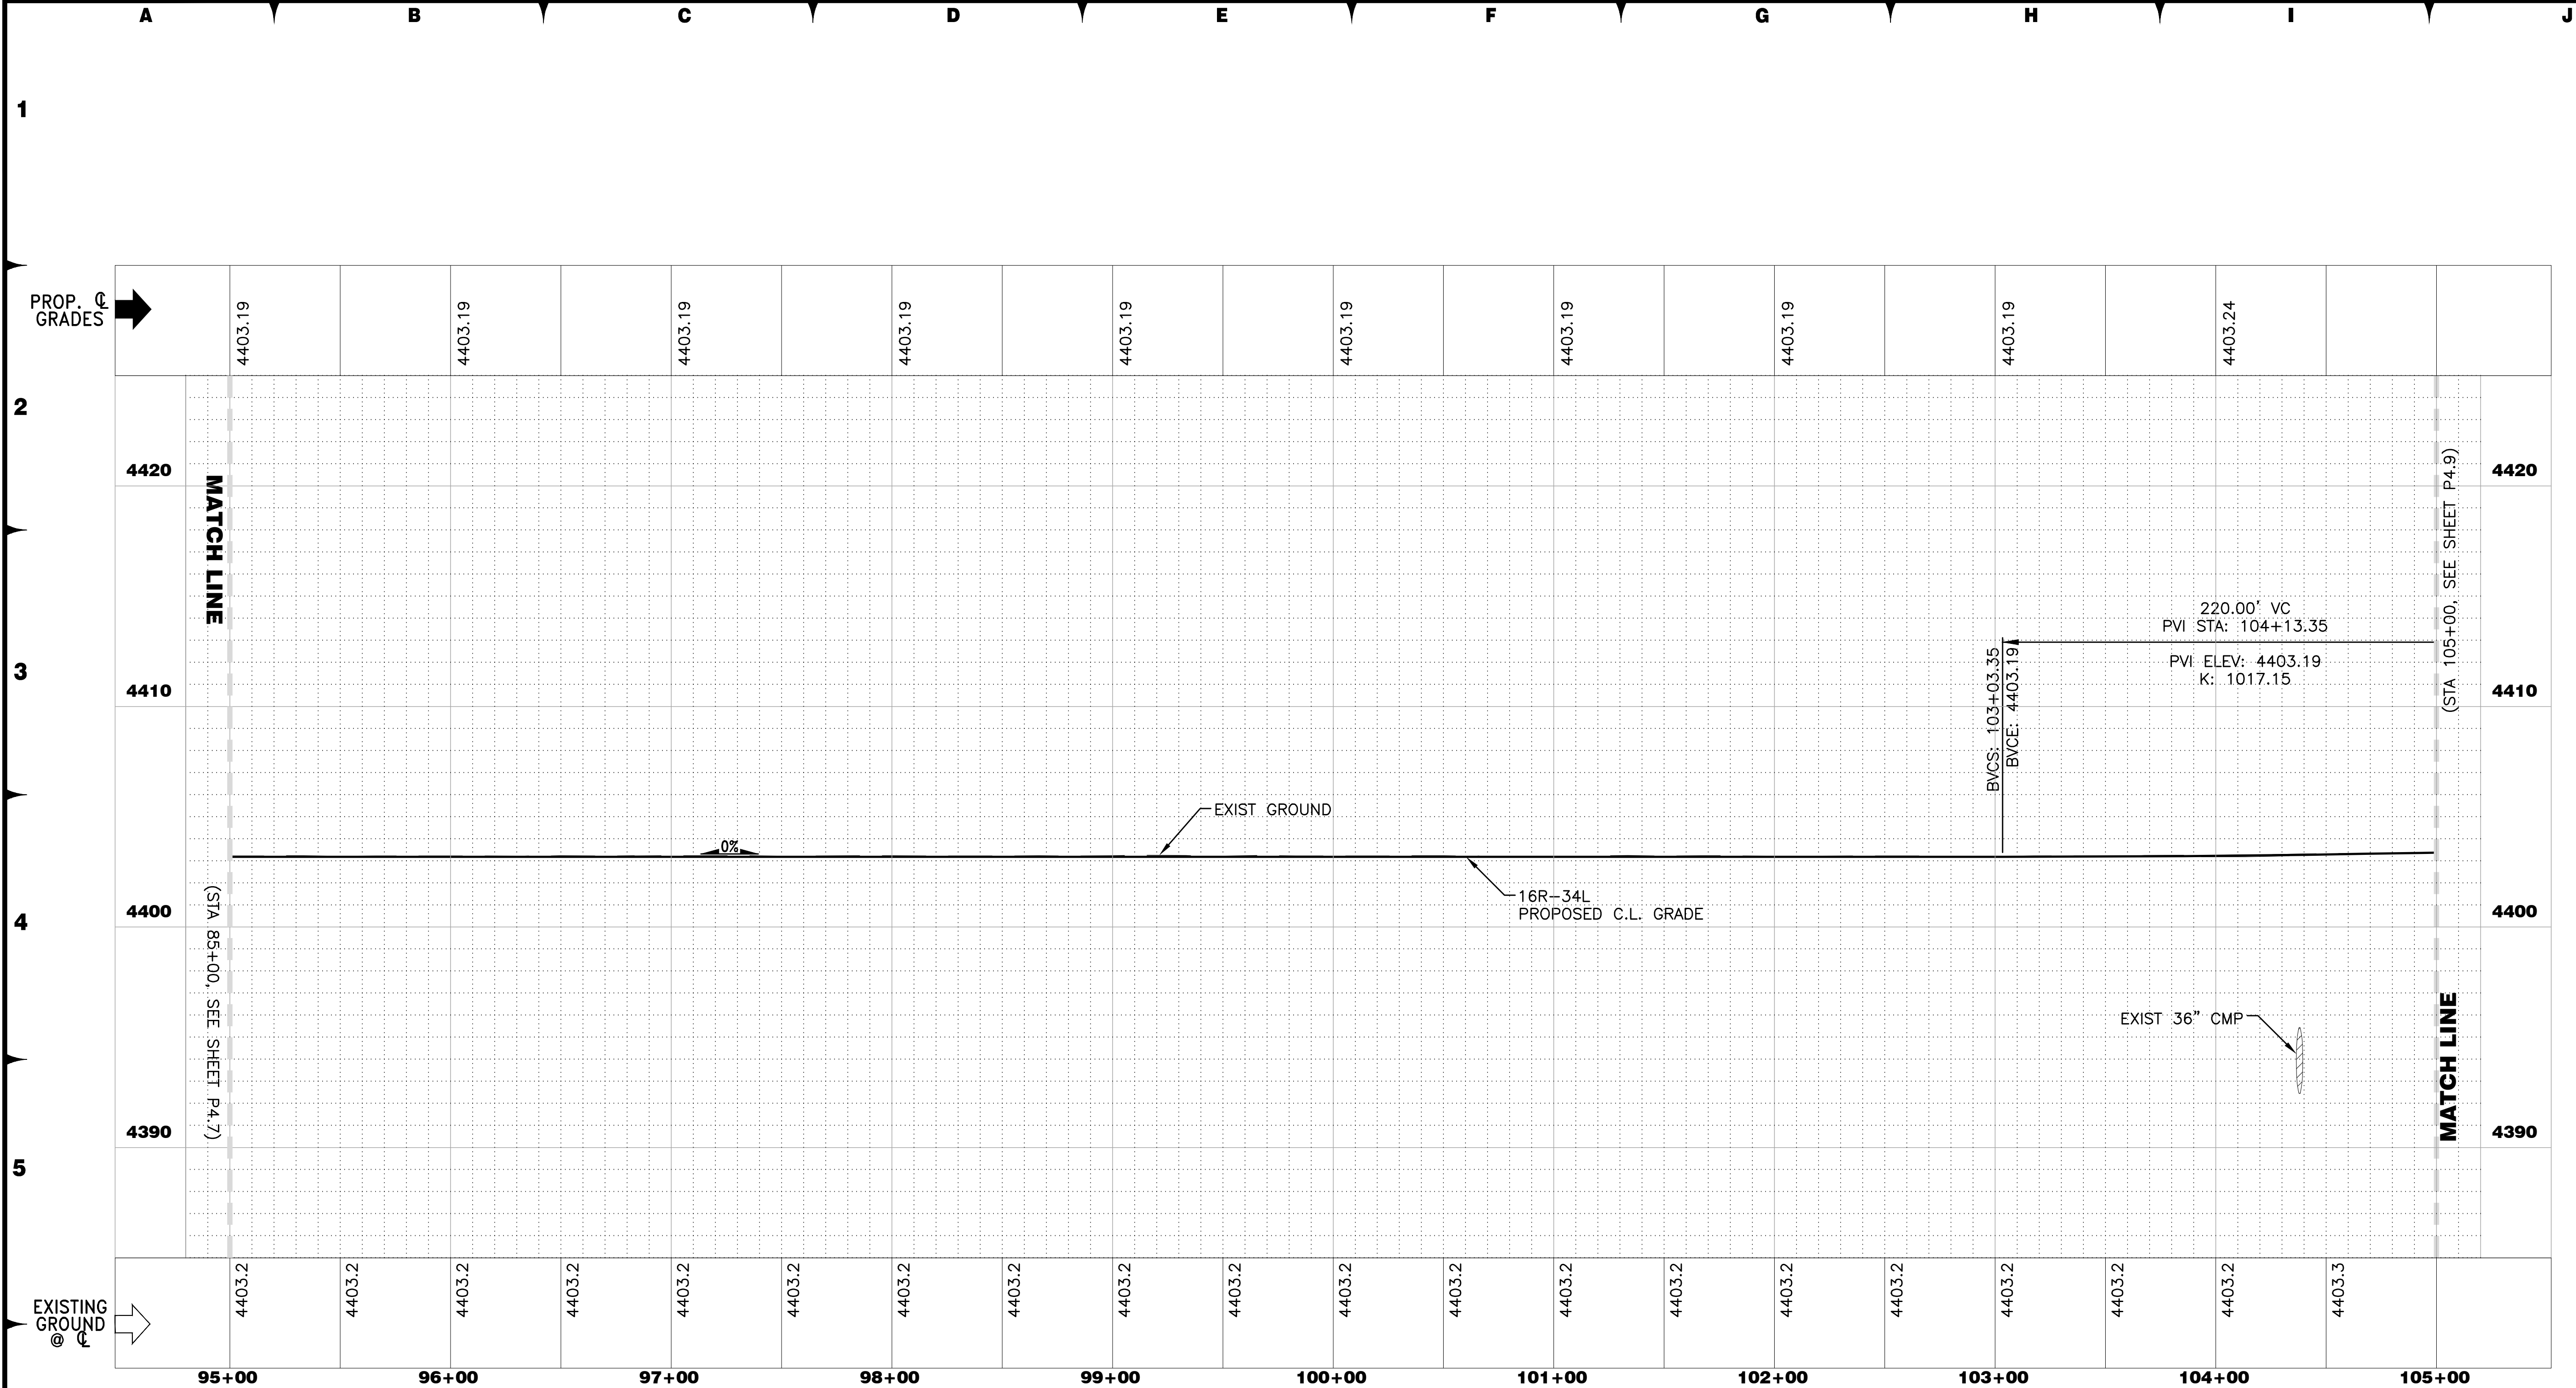

6

7

NOTES:

- REFERENCE DRAWING G4.1 FOR ALIGNMENT INFORMATION.
- REFERENCE DRAWINGS PH0.5--PH4.5 FOR PHASING LIMITATIONS.

40' 20' 0 40' 80'

HORIZONTAL SCALE: 1" = 40'

4' 2' 0 4' 8'

VERTICAL SCALE: 1" = 4'

KEY MAP

P4.1 P4.2 P4.3 P4.4 P4.5 P4.6 P4.7 **P4.8** P4.9 P4.10 P4.11 P4.12 P4.13

FOR BIDDING PURPOSES ONLY

DATE: DECEMBER 11, 2019

SCALE: H: N/A V:

DRAWN BY: MAK

DESIGNED BY: MAK, BAM

CHECKED BY: MAC

NO.

DESCRIPTION

DATE

WOOD ROGERS
BUILDING RELATIONSHIPS ONE PROJECT AT A TIME
180 Corporate Blvd
Reno, NV 89502
Tel 775.823.4068
Fax 775.823.4066


Reno-Tahoe International Airport

RUNWAY 16R-34L RECONSTRUCTION

RUNWAY PROFILE



PROJECT NO.
8494.002

DRAWING
P4.8

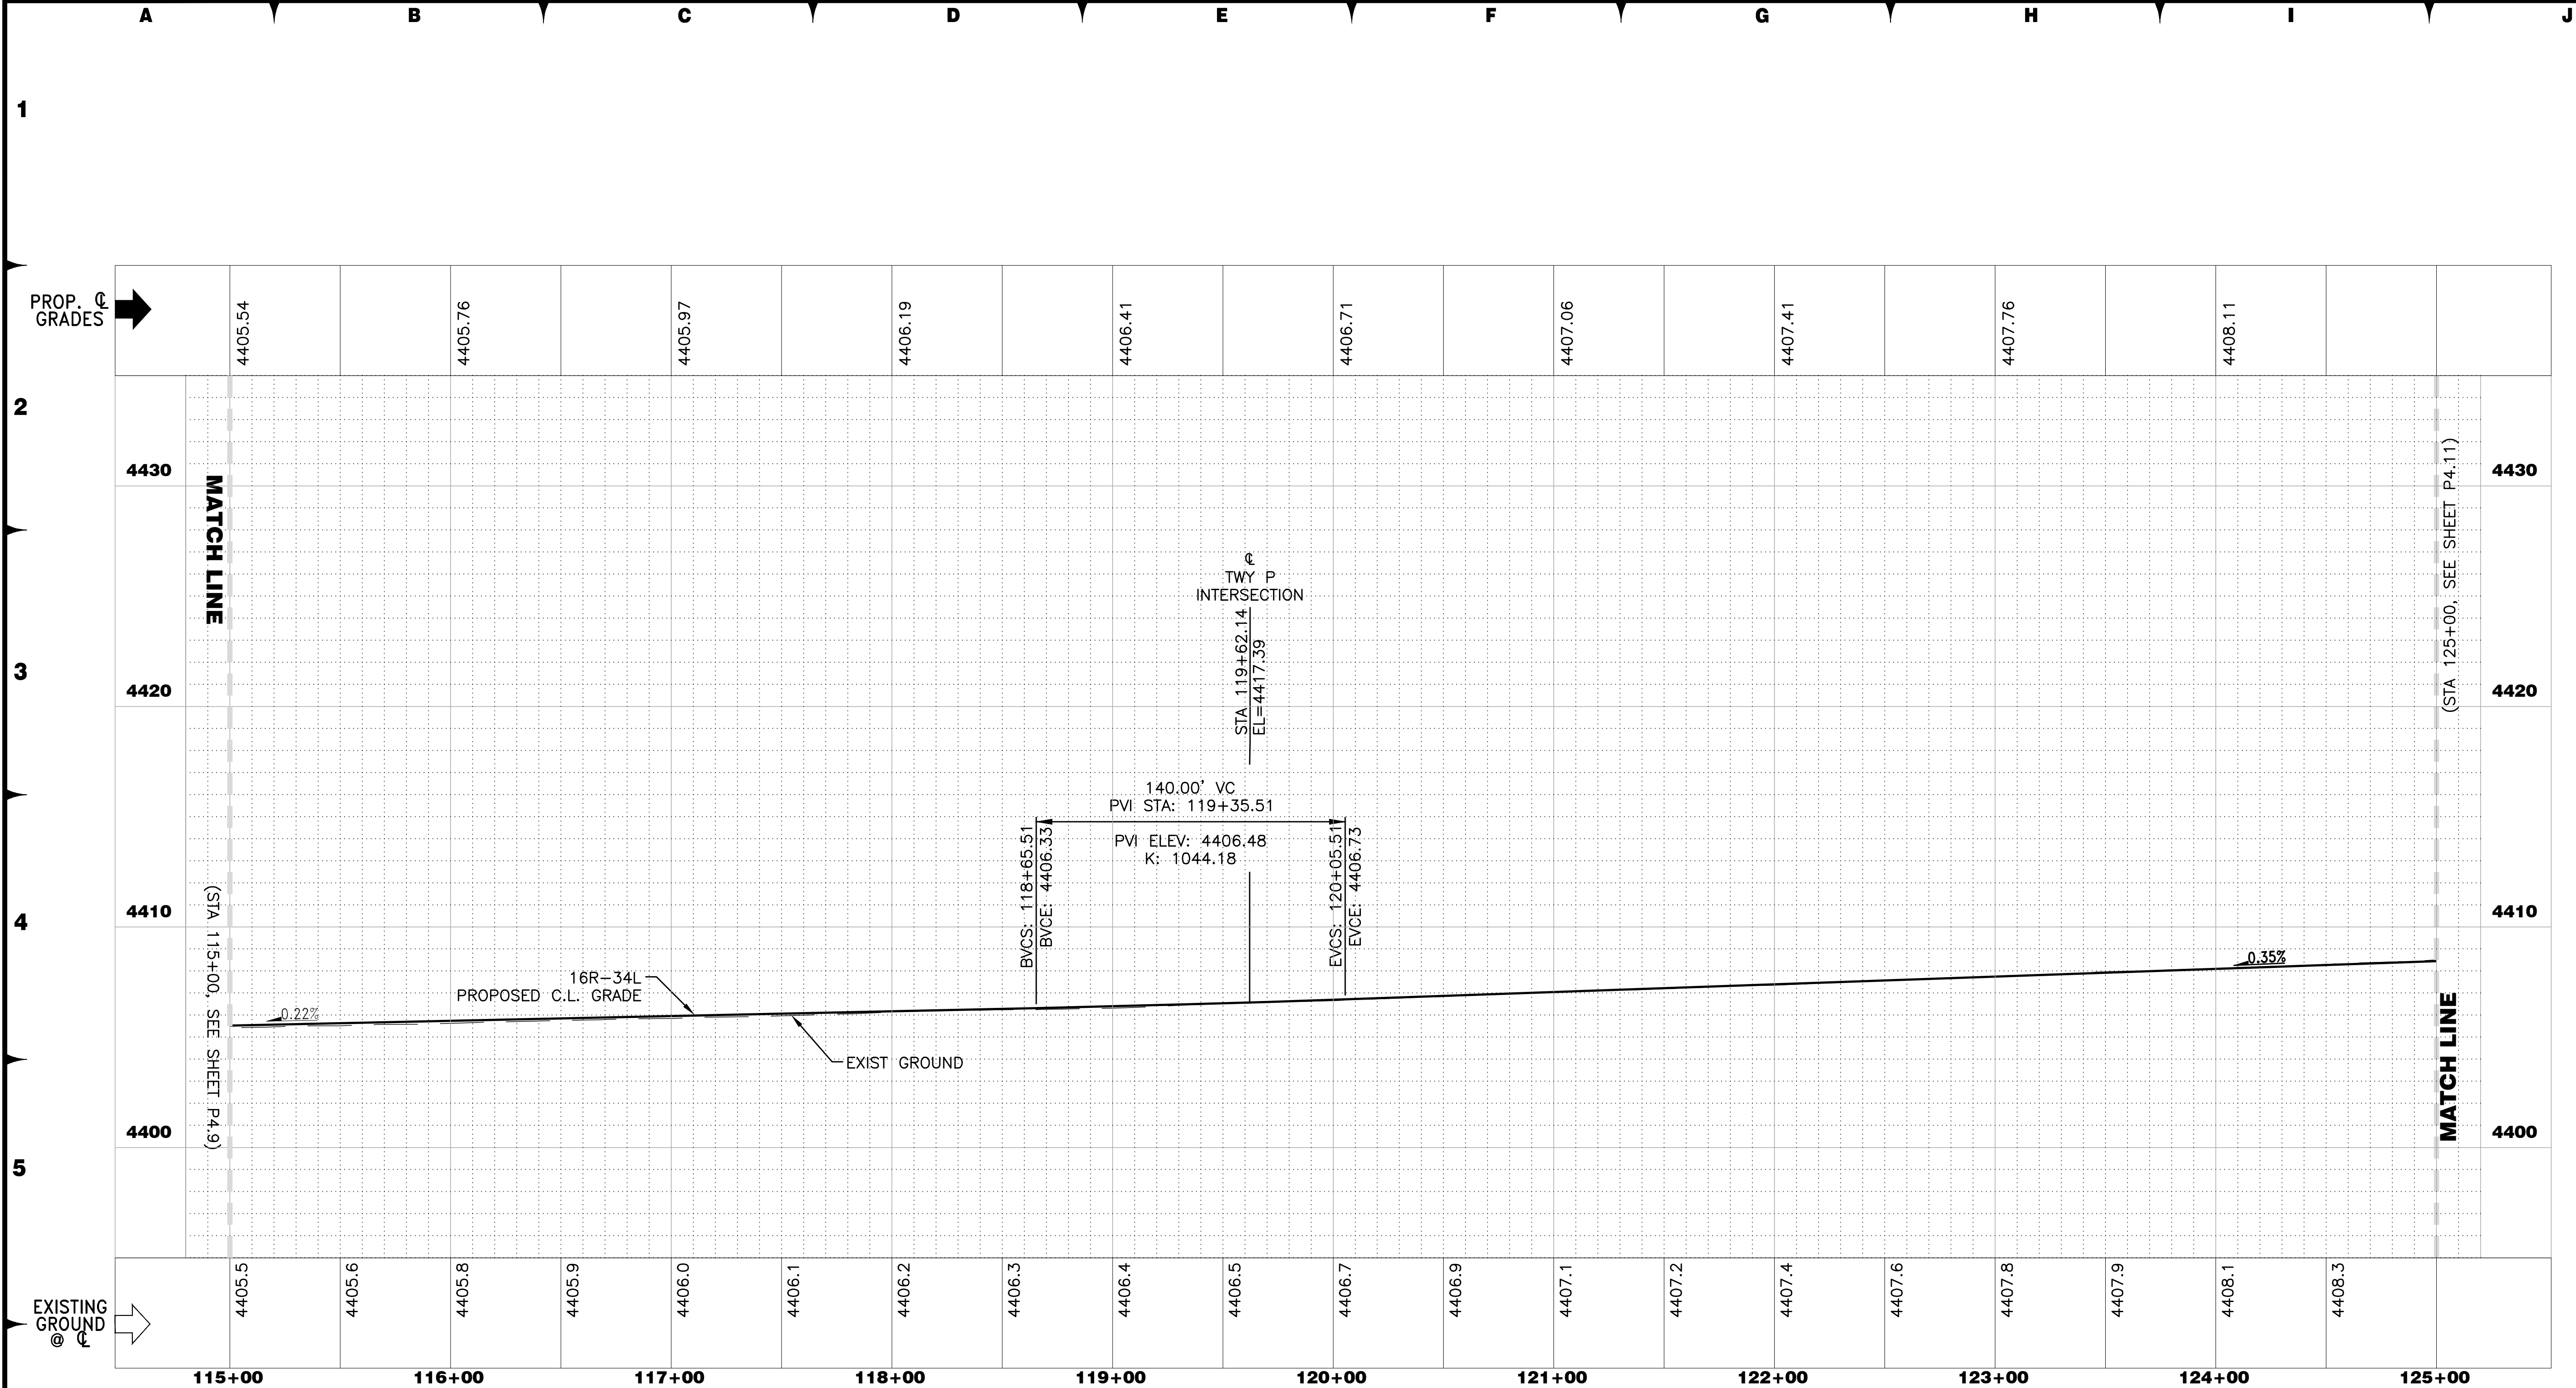

NOTES:

- REFERENCE DRAWING G4.1 FOR ALIGNMENT INFORMATION.
- REFERENCE DRAWINGS PH0.1-PH4.5 FOR PHASING LIMITATIONS.

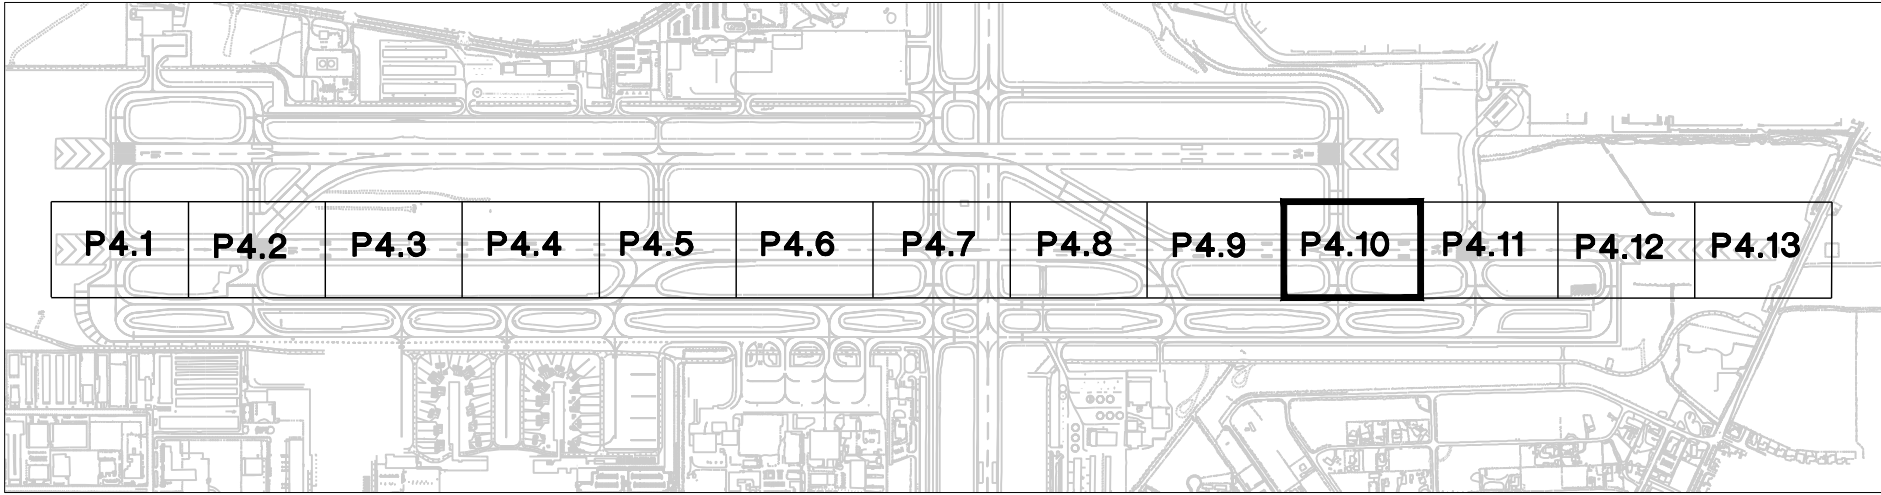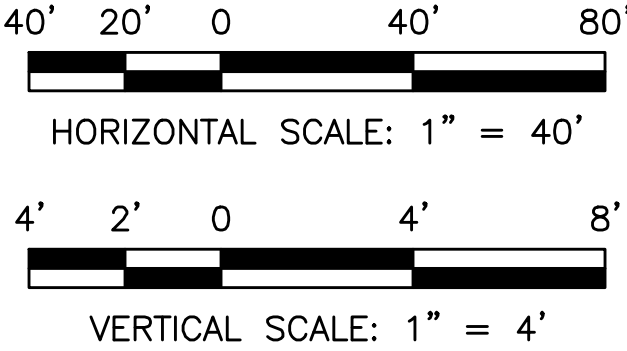

FOR BIDDING PURPOSES ONLY

DATE: DECEMBER 11, 2019

SCALE: H: N/A V:

DRAWN BY: MAK

DESIGNED BY: MAK, BAM

CHECKED BY: MAC

NO.

DESCRIPTION

DATE

BRIAN A. MARTINEZ MOLES

Exp. 12-31-21

CIVIL

WOOD ROGERS

BUILDING RELATIONSHIPS ONE PROJECT AT A TIME

180 Corporate Blvd

Reno, NV 89502

Tel 775.823.4068

Fax 775.823.4066


Reno-Tahoe International Airport

RUNWAY 16R-34L RECONSTRUCTION



RUNWAY PROFILE

PROJECT NO. 8494.002

DRAWING P4.10

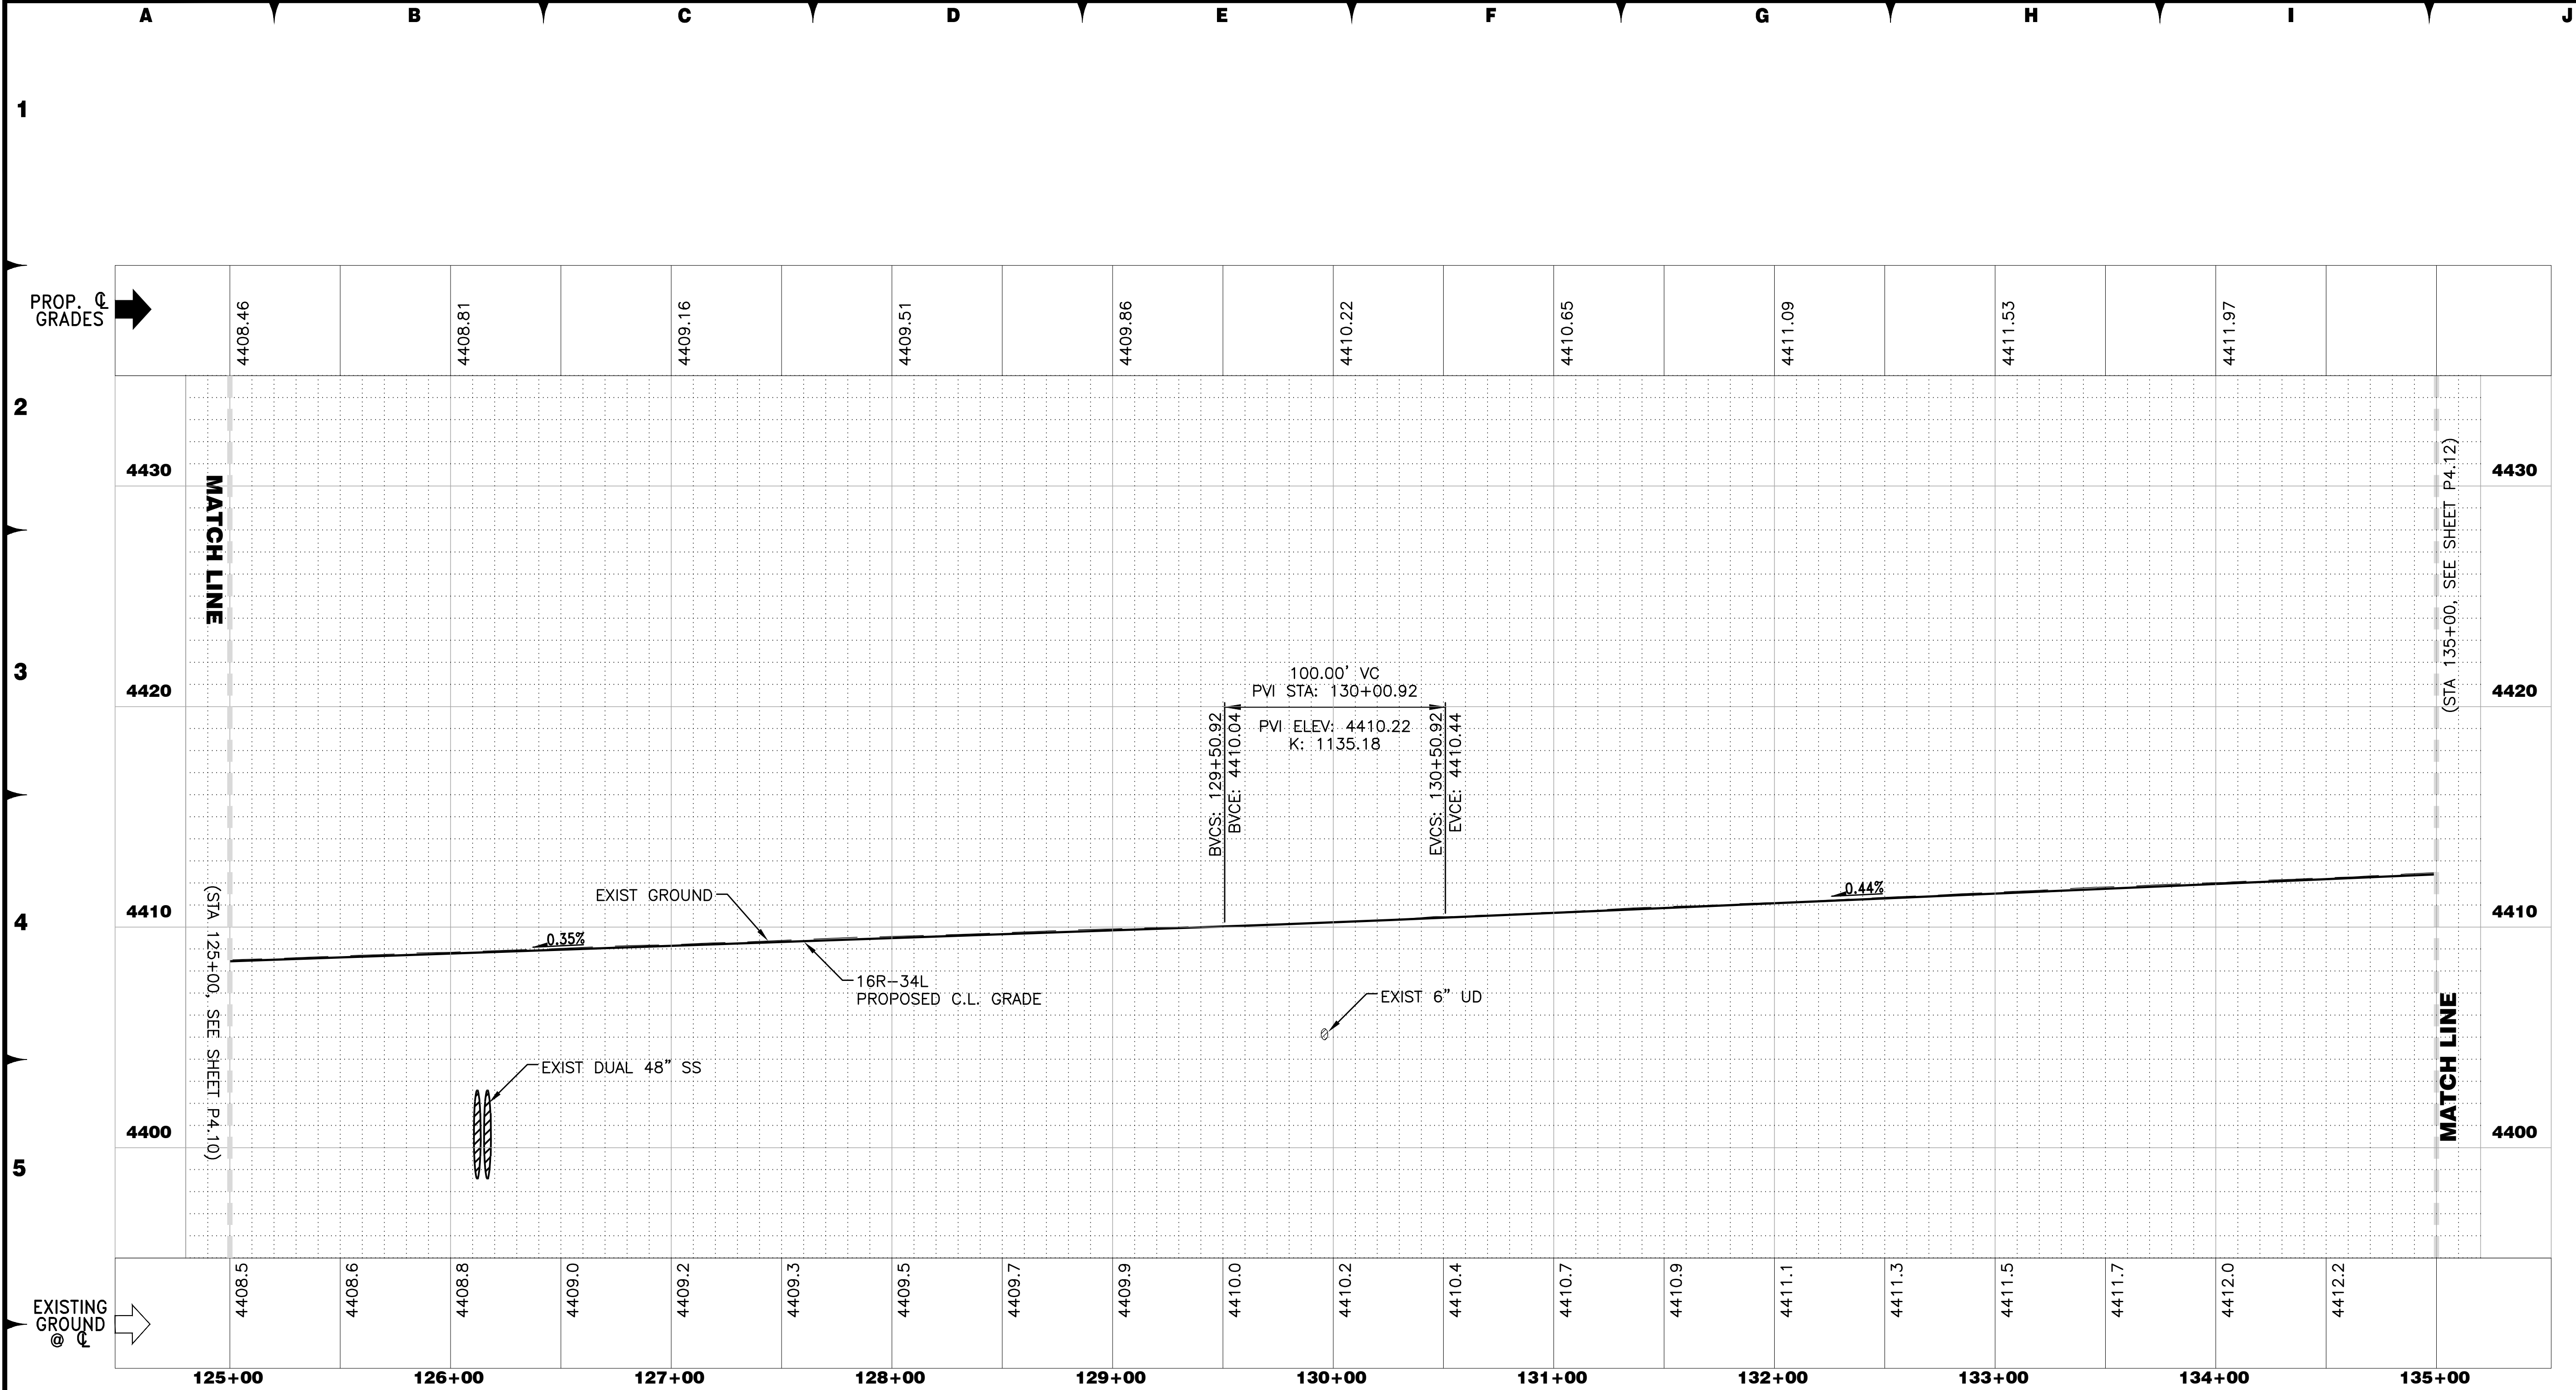

- NOTES:
- REFERENCE DRAWING G4.1 FOR ALIGNMENT INFORMATION.
 - REFERENCE DRAWINGS PH0.1-PH4.5 FOR PHASING LIMITATIONS.

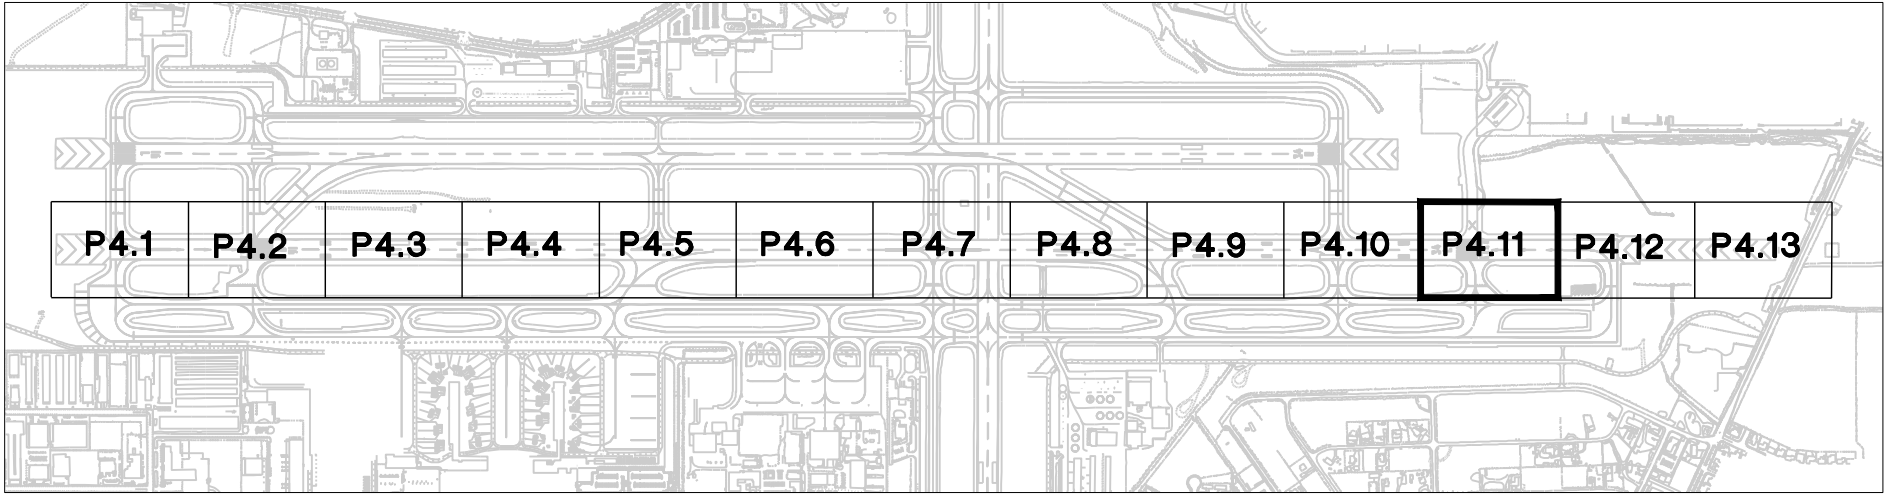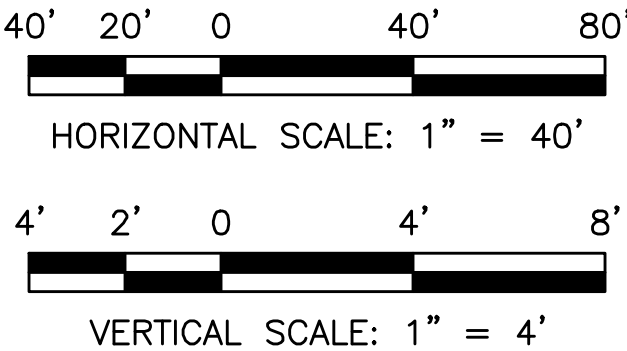

FOR BIDDING PURPOSES ONLY

DATE: DECEMBER 11, 2019
SCALE: H: N/A V:
DRAWN BY: MAK
DESIGNED BY: MAK, BAM
CHECKED BY: MAC

BRIAN A. MARTINEZ MOLES
Exp. 12-31-21
CIVIL
No. 21202


WOOD ROGERS
BUILDING RELATIONSHIPS ONE PROJECT AT A TIME
180 Corporate Blvd
Reno, NV 89502
Tel 775.823.4068
Fax 775.823.4066

Reno-Tahoe International Airport

RUNWAY 16R-34L RECONSTRUCTION
RUNWAY PROFILE

PROJECT NO.
8494.002
DRAWING
P4.11



NO.
DESCRIPTION
DATE

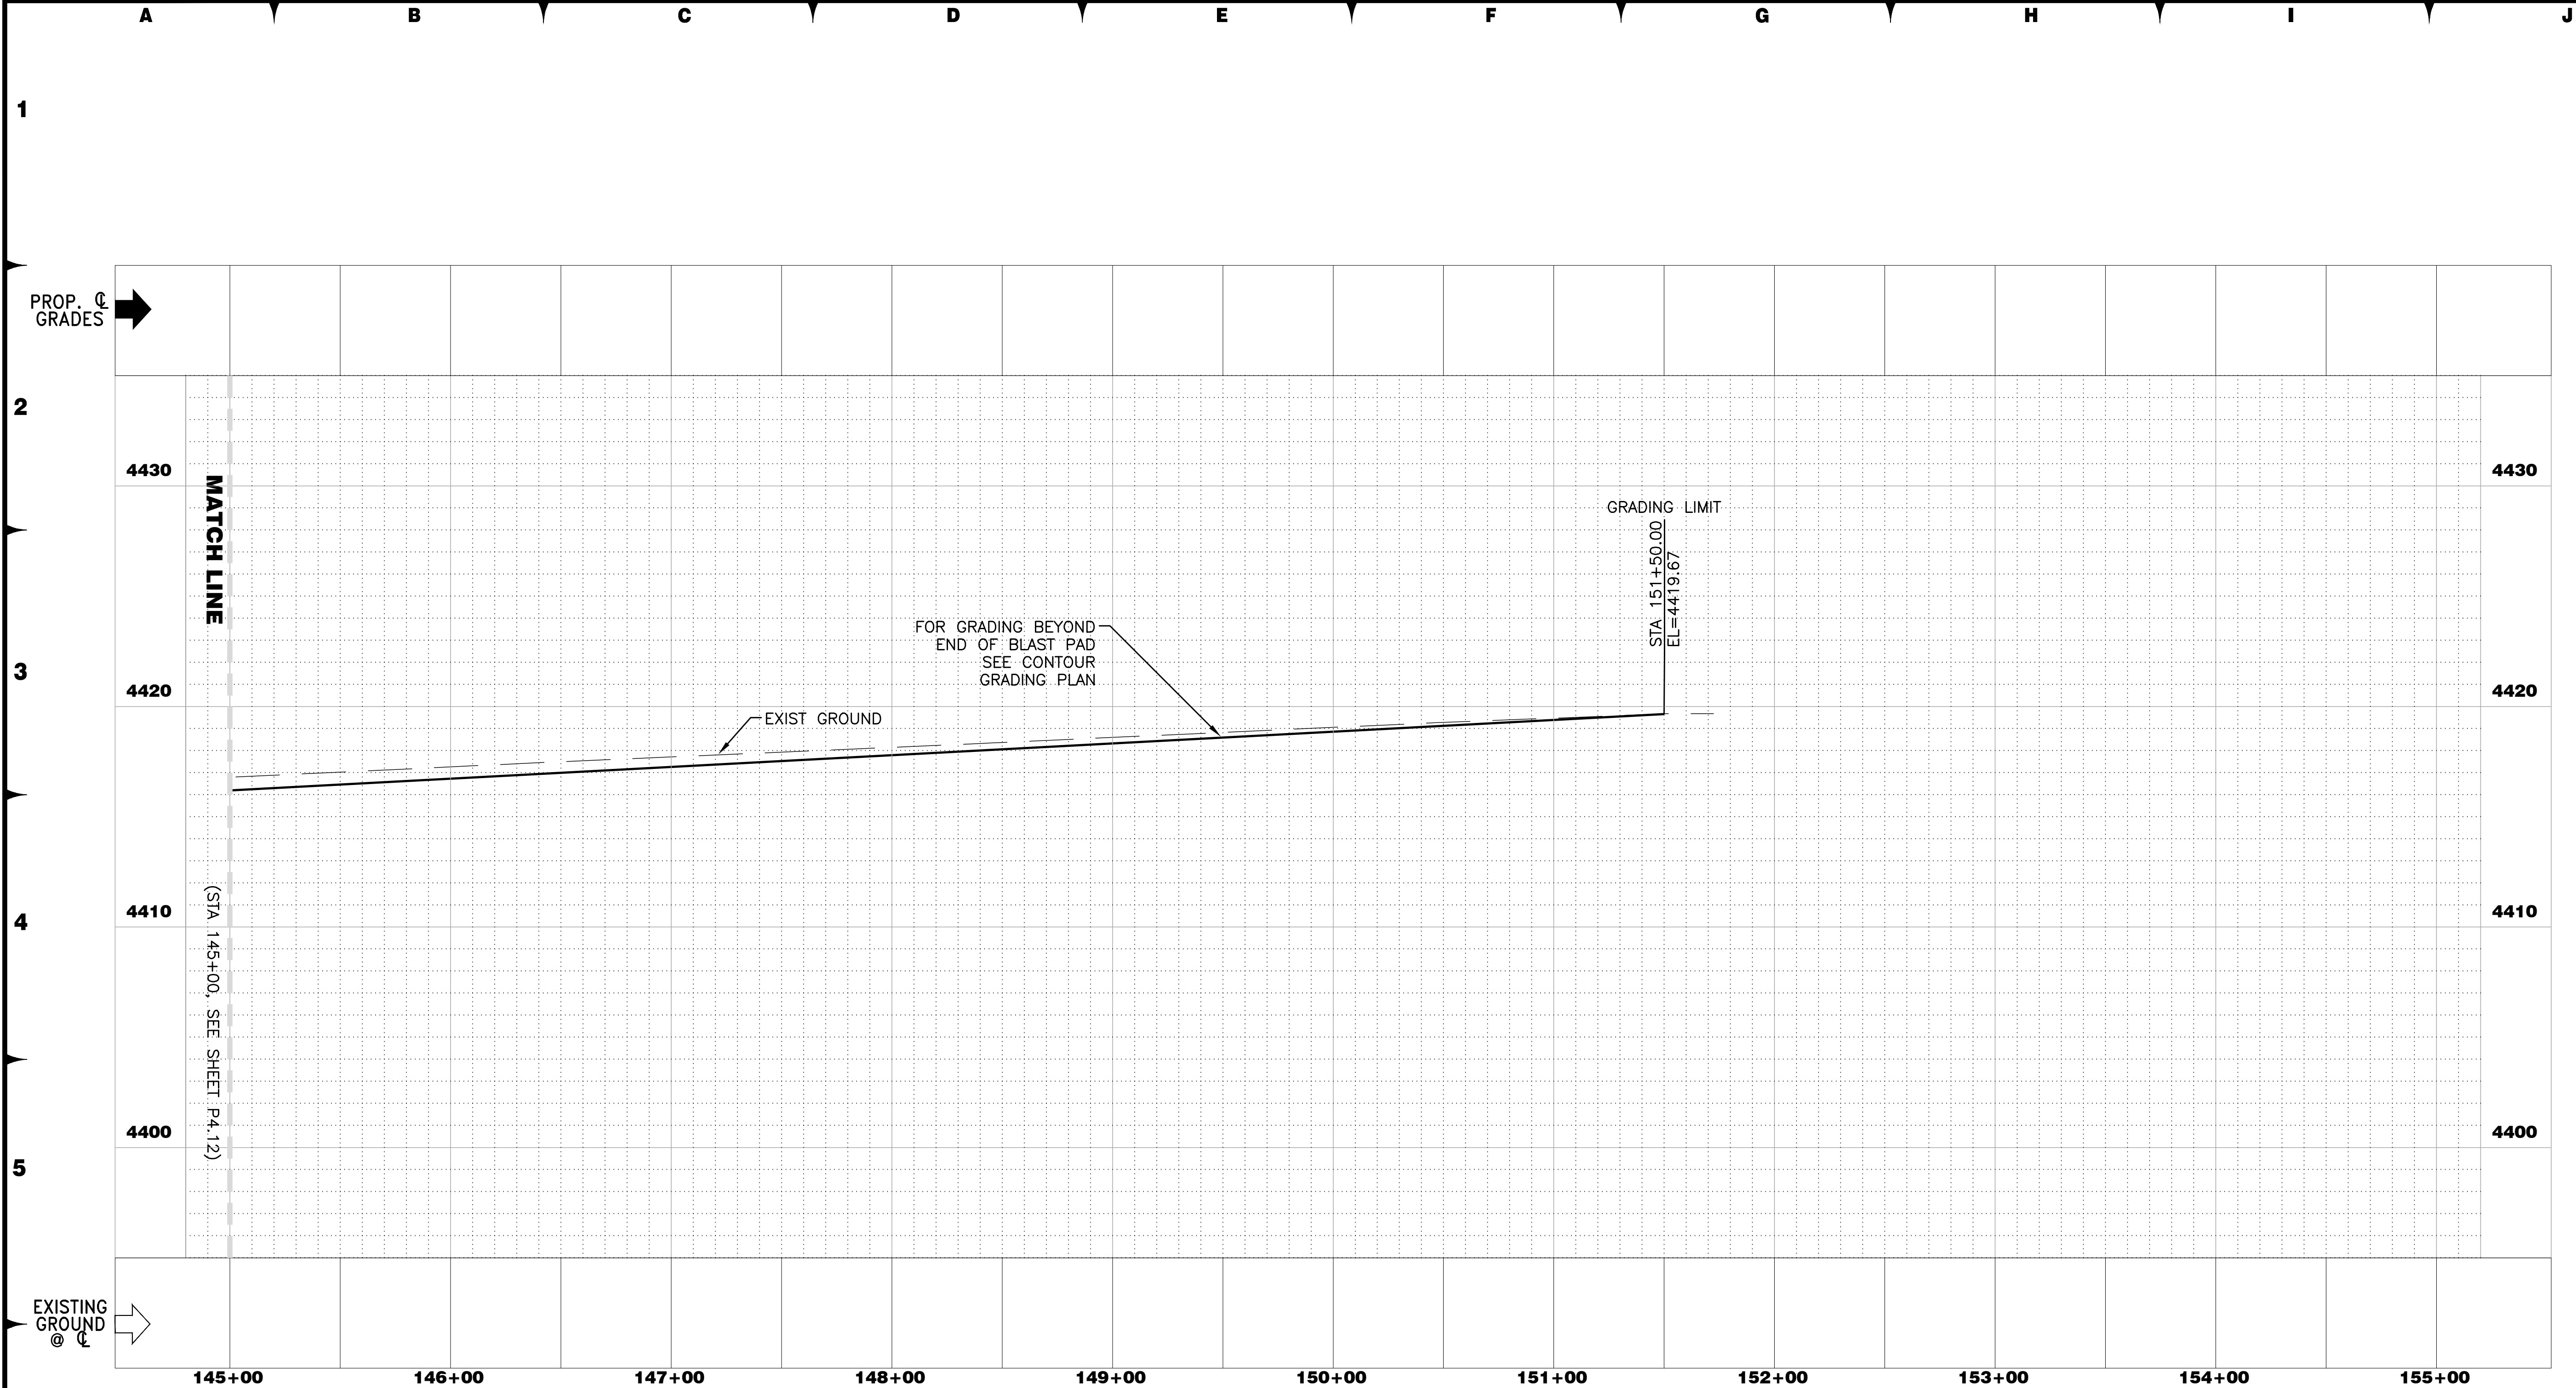

16R-34L CENTERLINE PROFILE

NOTES:

1. REFERENCE DRAWING G4.1 FOR ALIGNMENT INFORMATION.
2. REFERENCE DRAWINGS PH0.1–PH4.5 FOR PHASING LIMITATIONS.

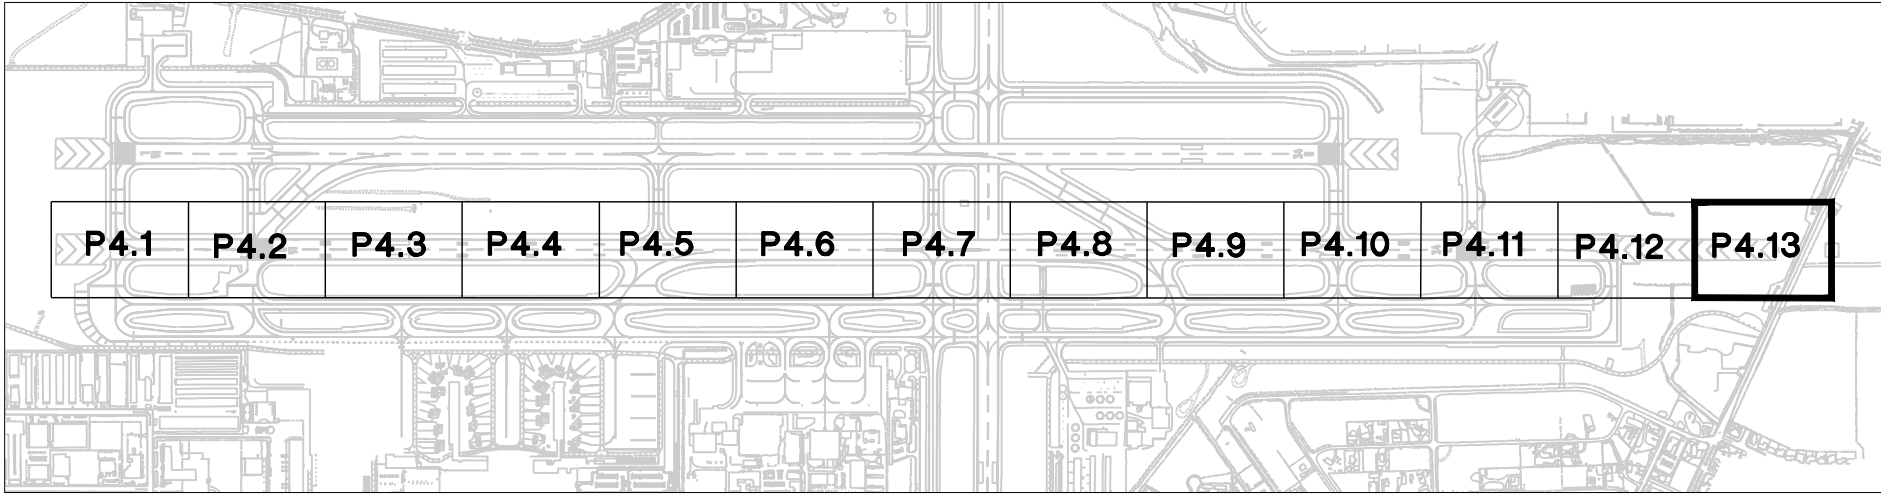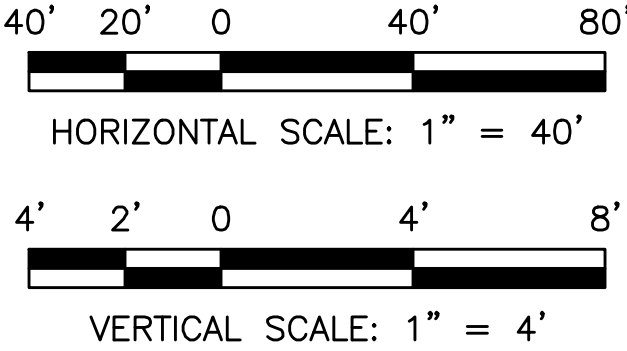

FOR BIDDING PURPOSES ONLY

DATE: DECEMBER 11, 2019

SCALE: H: N/A V:

DRAWN BY: MAK

DESIGNED BY: MAK, BAM

CHECKED BY: MAC

NO.

DESCRIPTION

DATE

BRIAN A. MARTINEZMOLES
Exp. 12-31-21
CIVIL
No. 21202

WOOD ROGERS
BUILDING RELATIONSHIPS ONE PROJECT AT A TIME
180 Corporate Blvd
Reno, NV 89502
Tel 775.823.4068
Fax 775.823.4066

Reno-Tahoe
International
Airport

RUNWAY 16R-34L RECONSTRUCTION

RUNWAY PROFILE

PROJECT NO.
8494.002

DRAWING
P4.13