

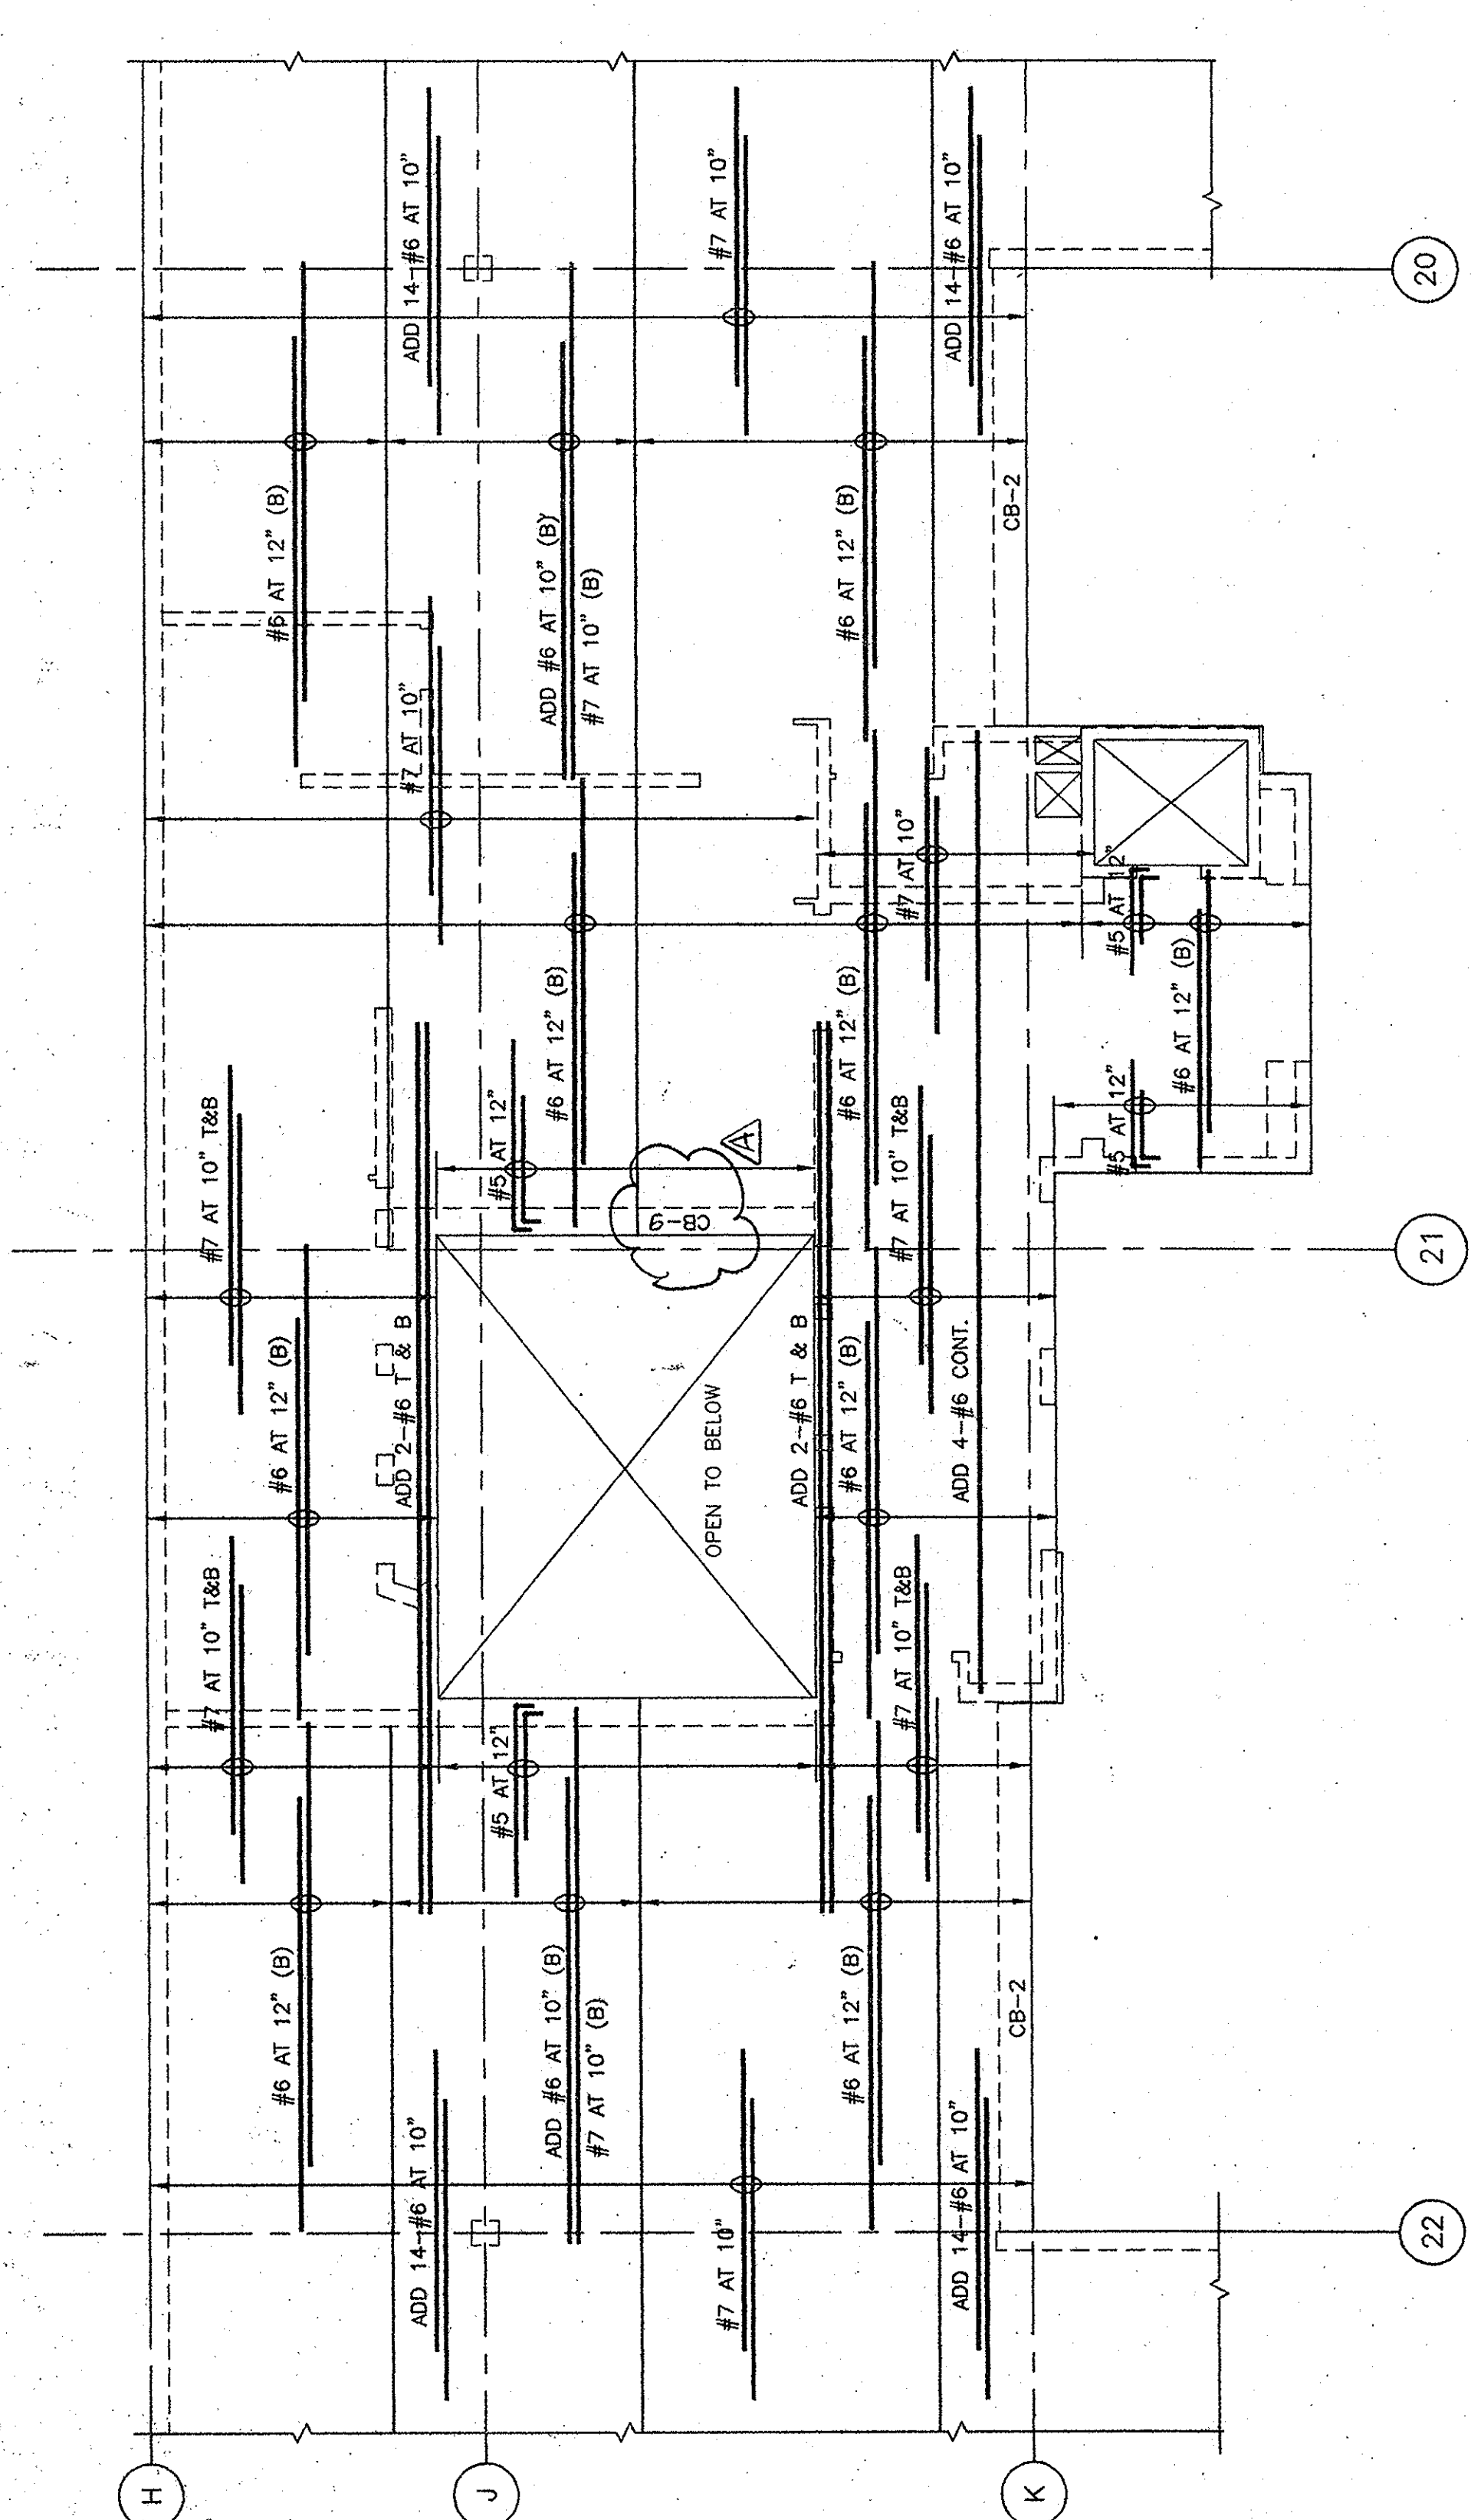


[illegible]


CONC. DECK REINF. PLAN E-W

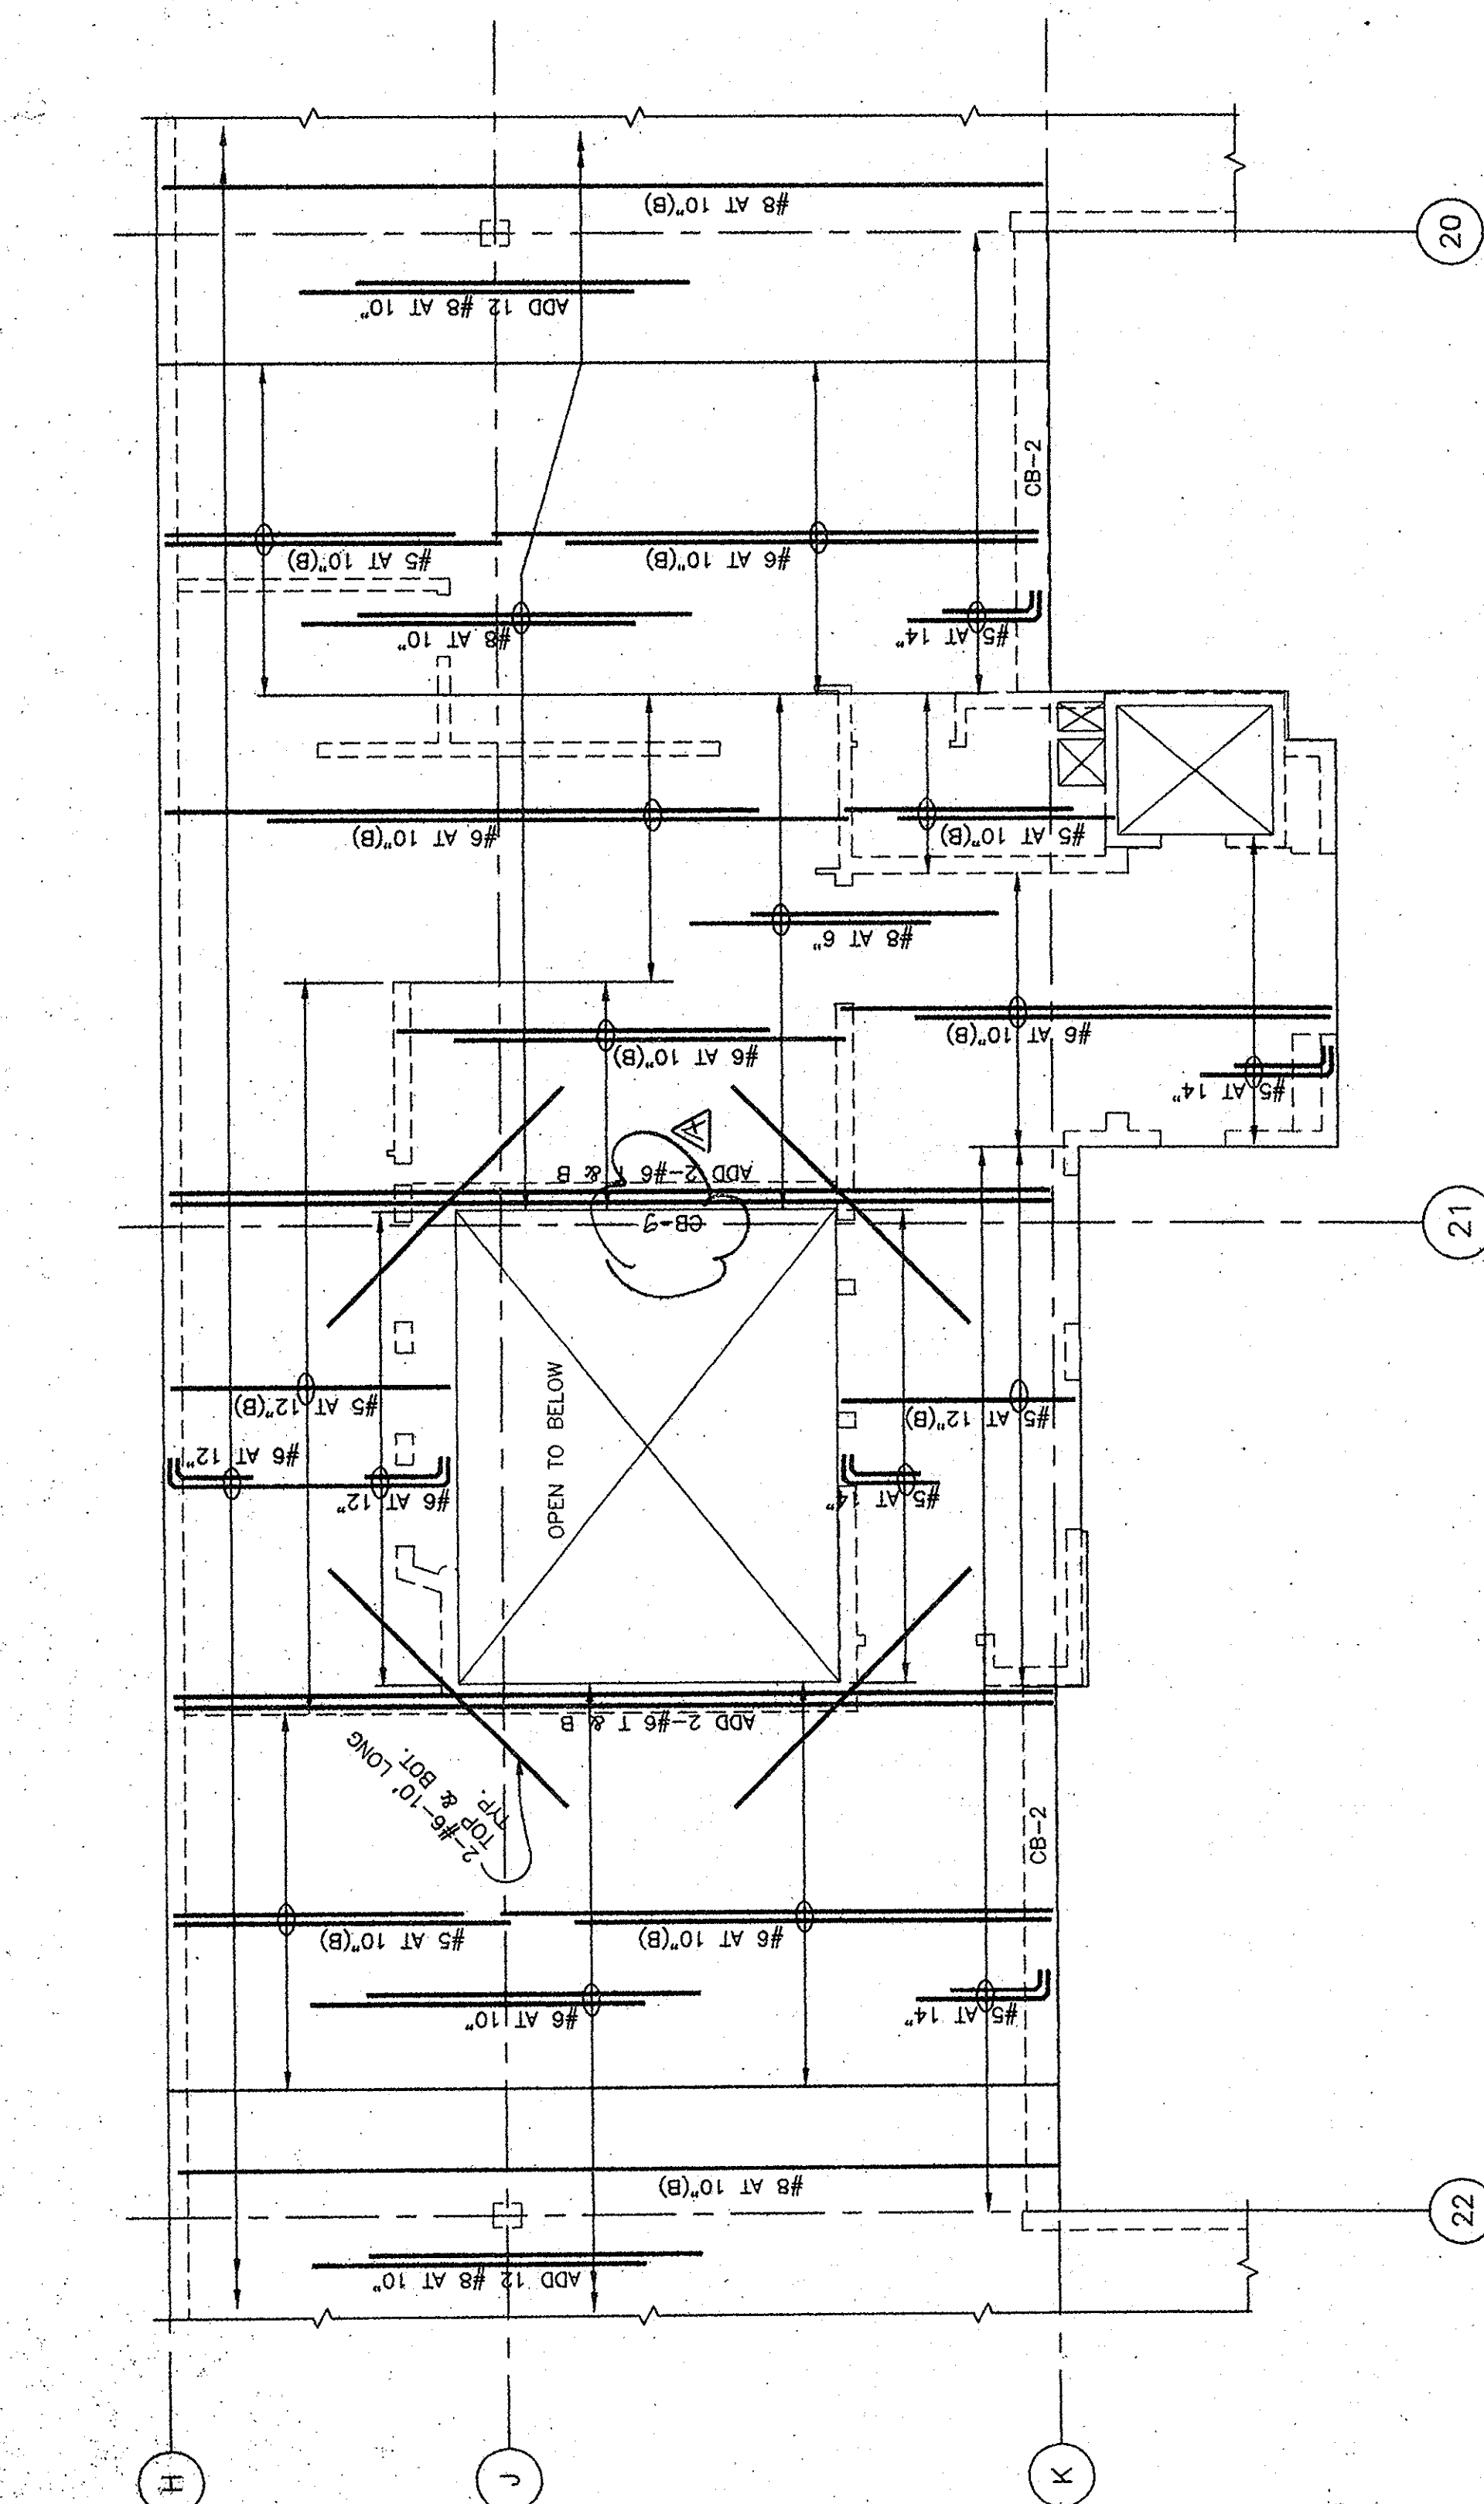

CONC. DECK REINF. PLAN N-S

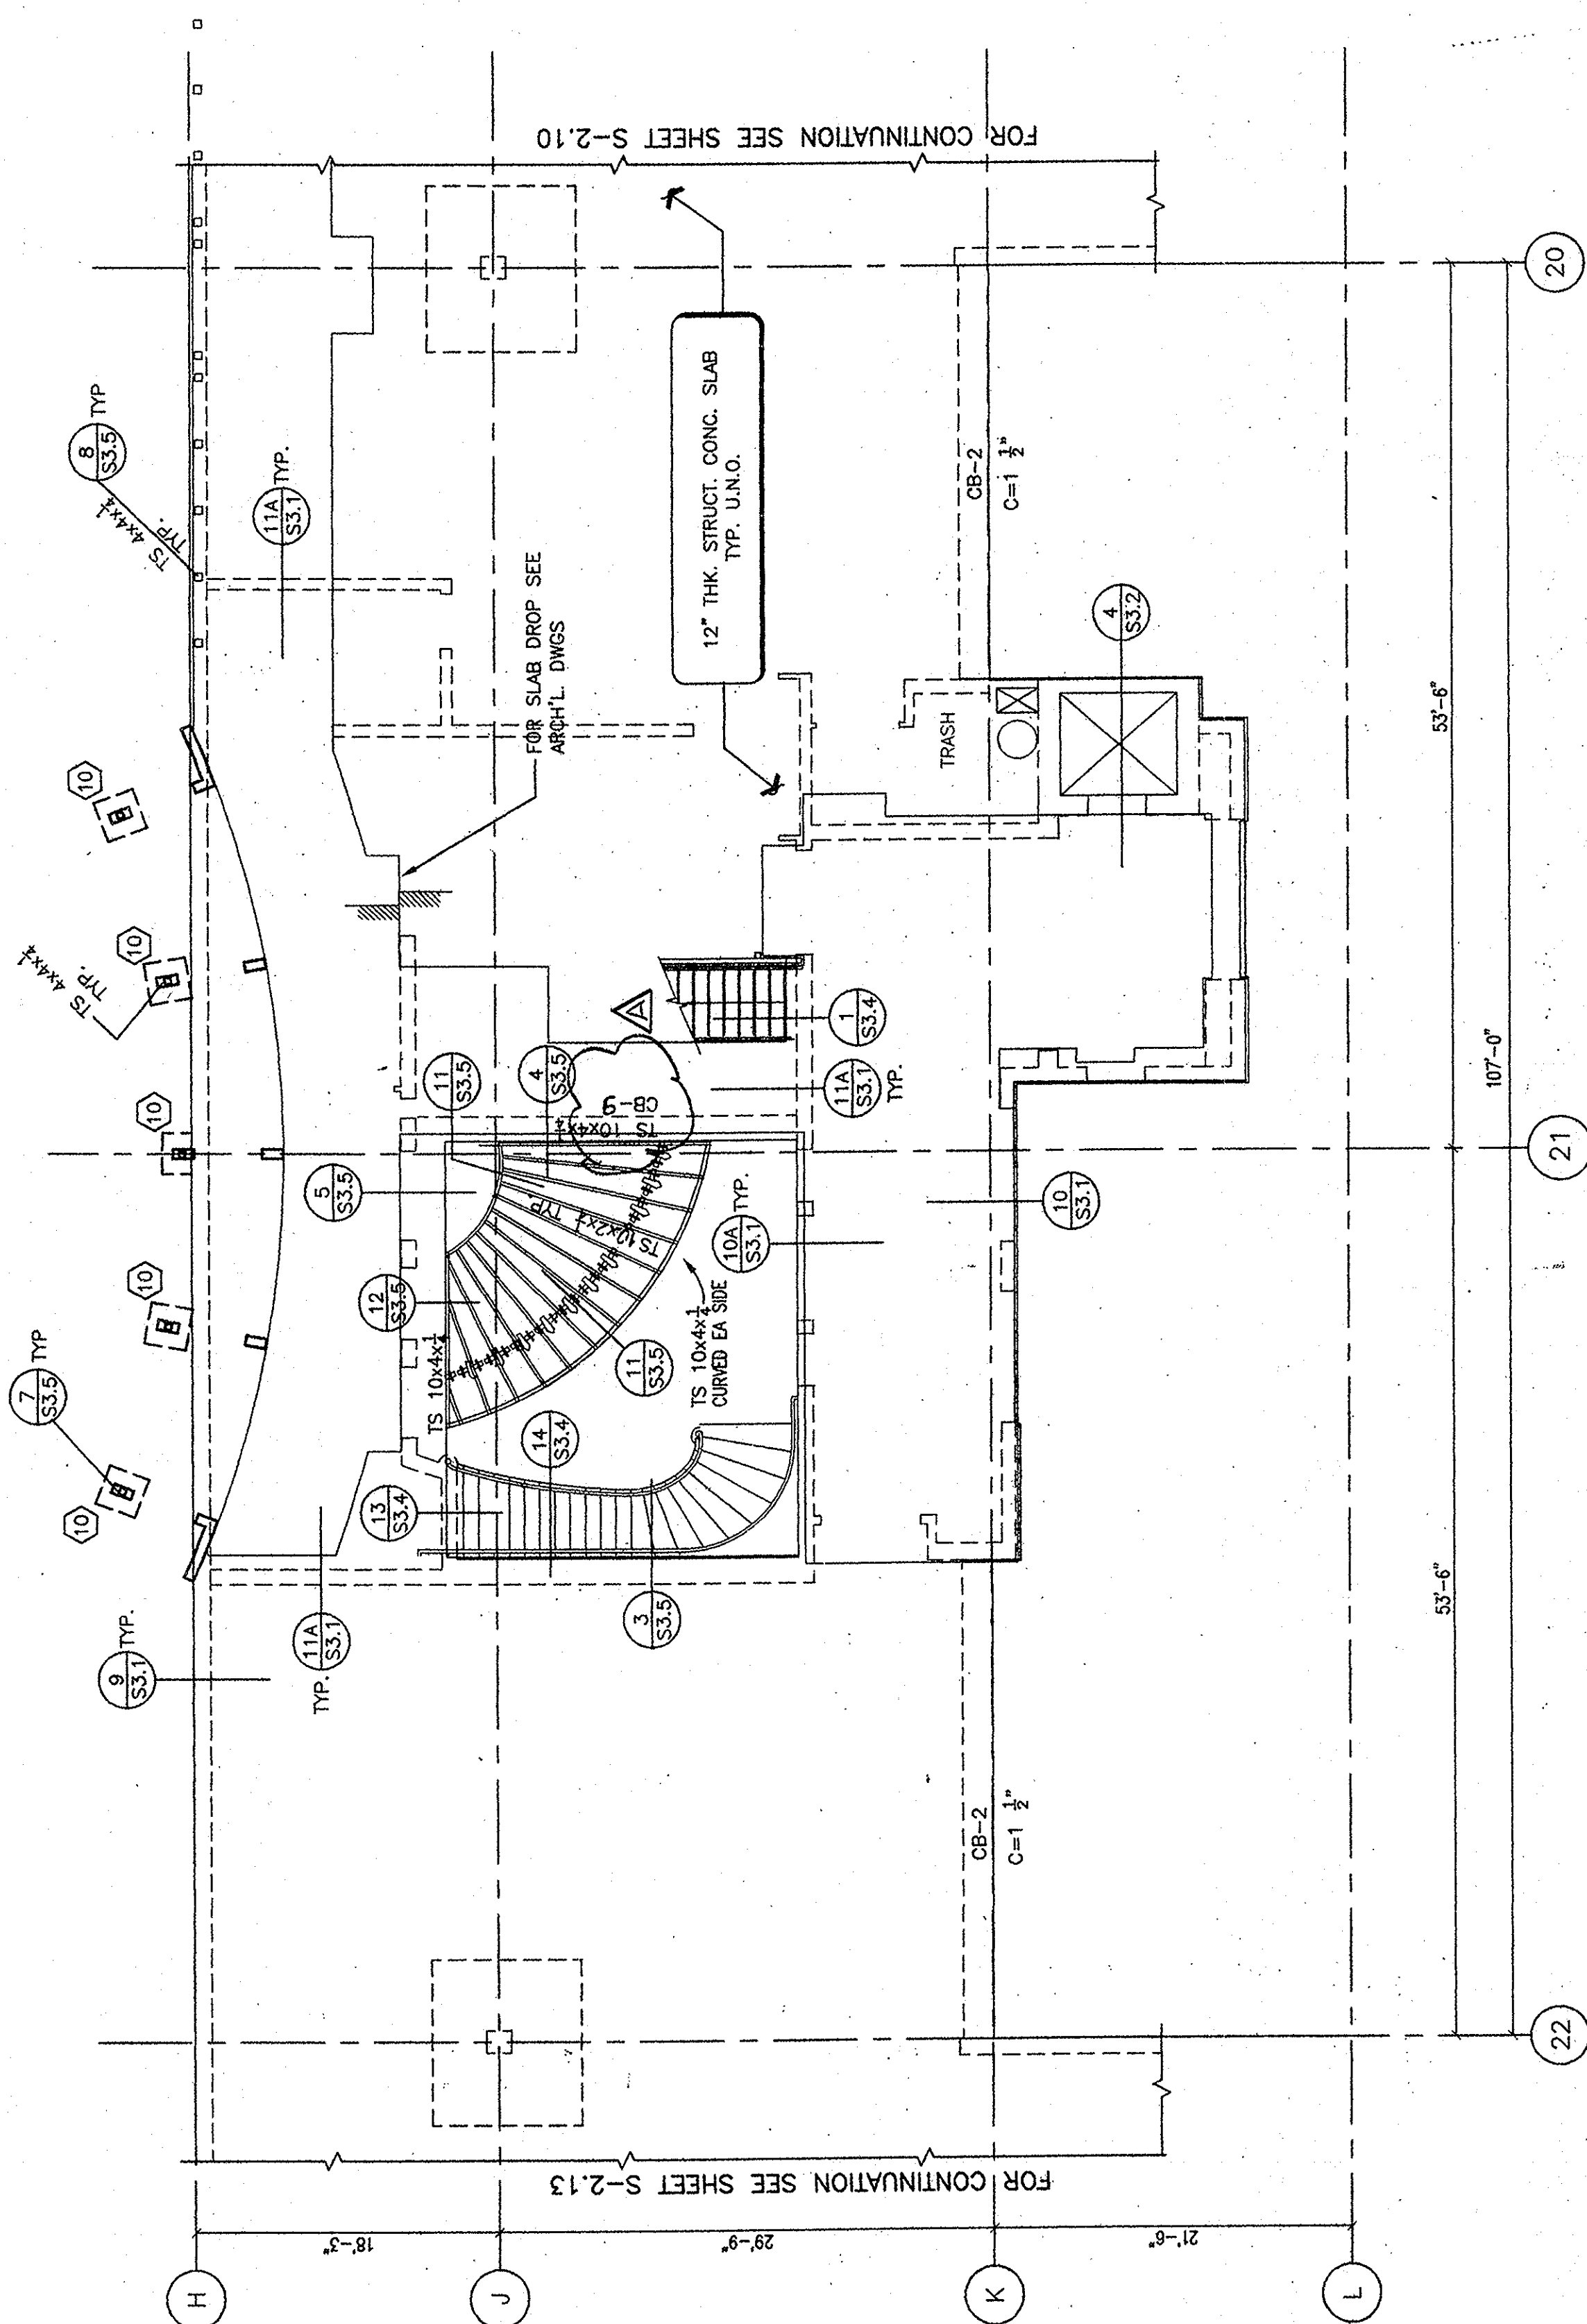

FIRST FLOOR FRAMING PLAN (DECK)

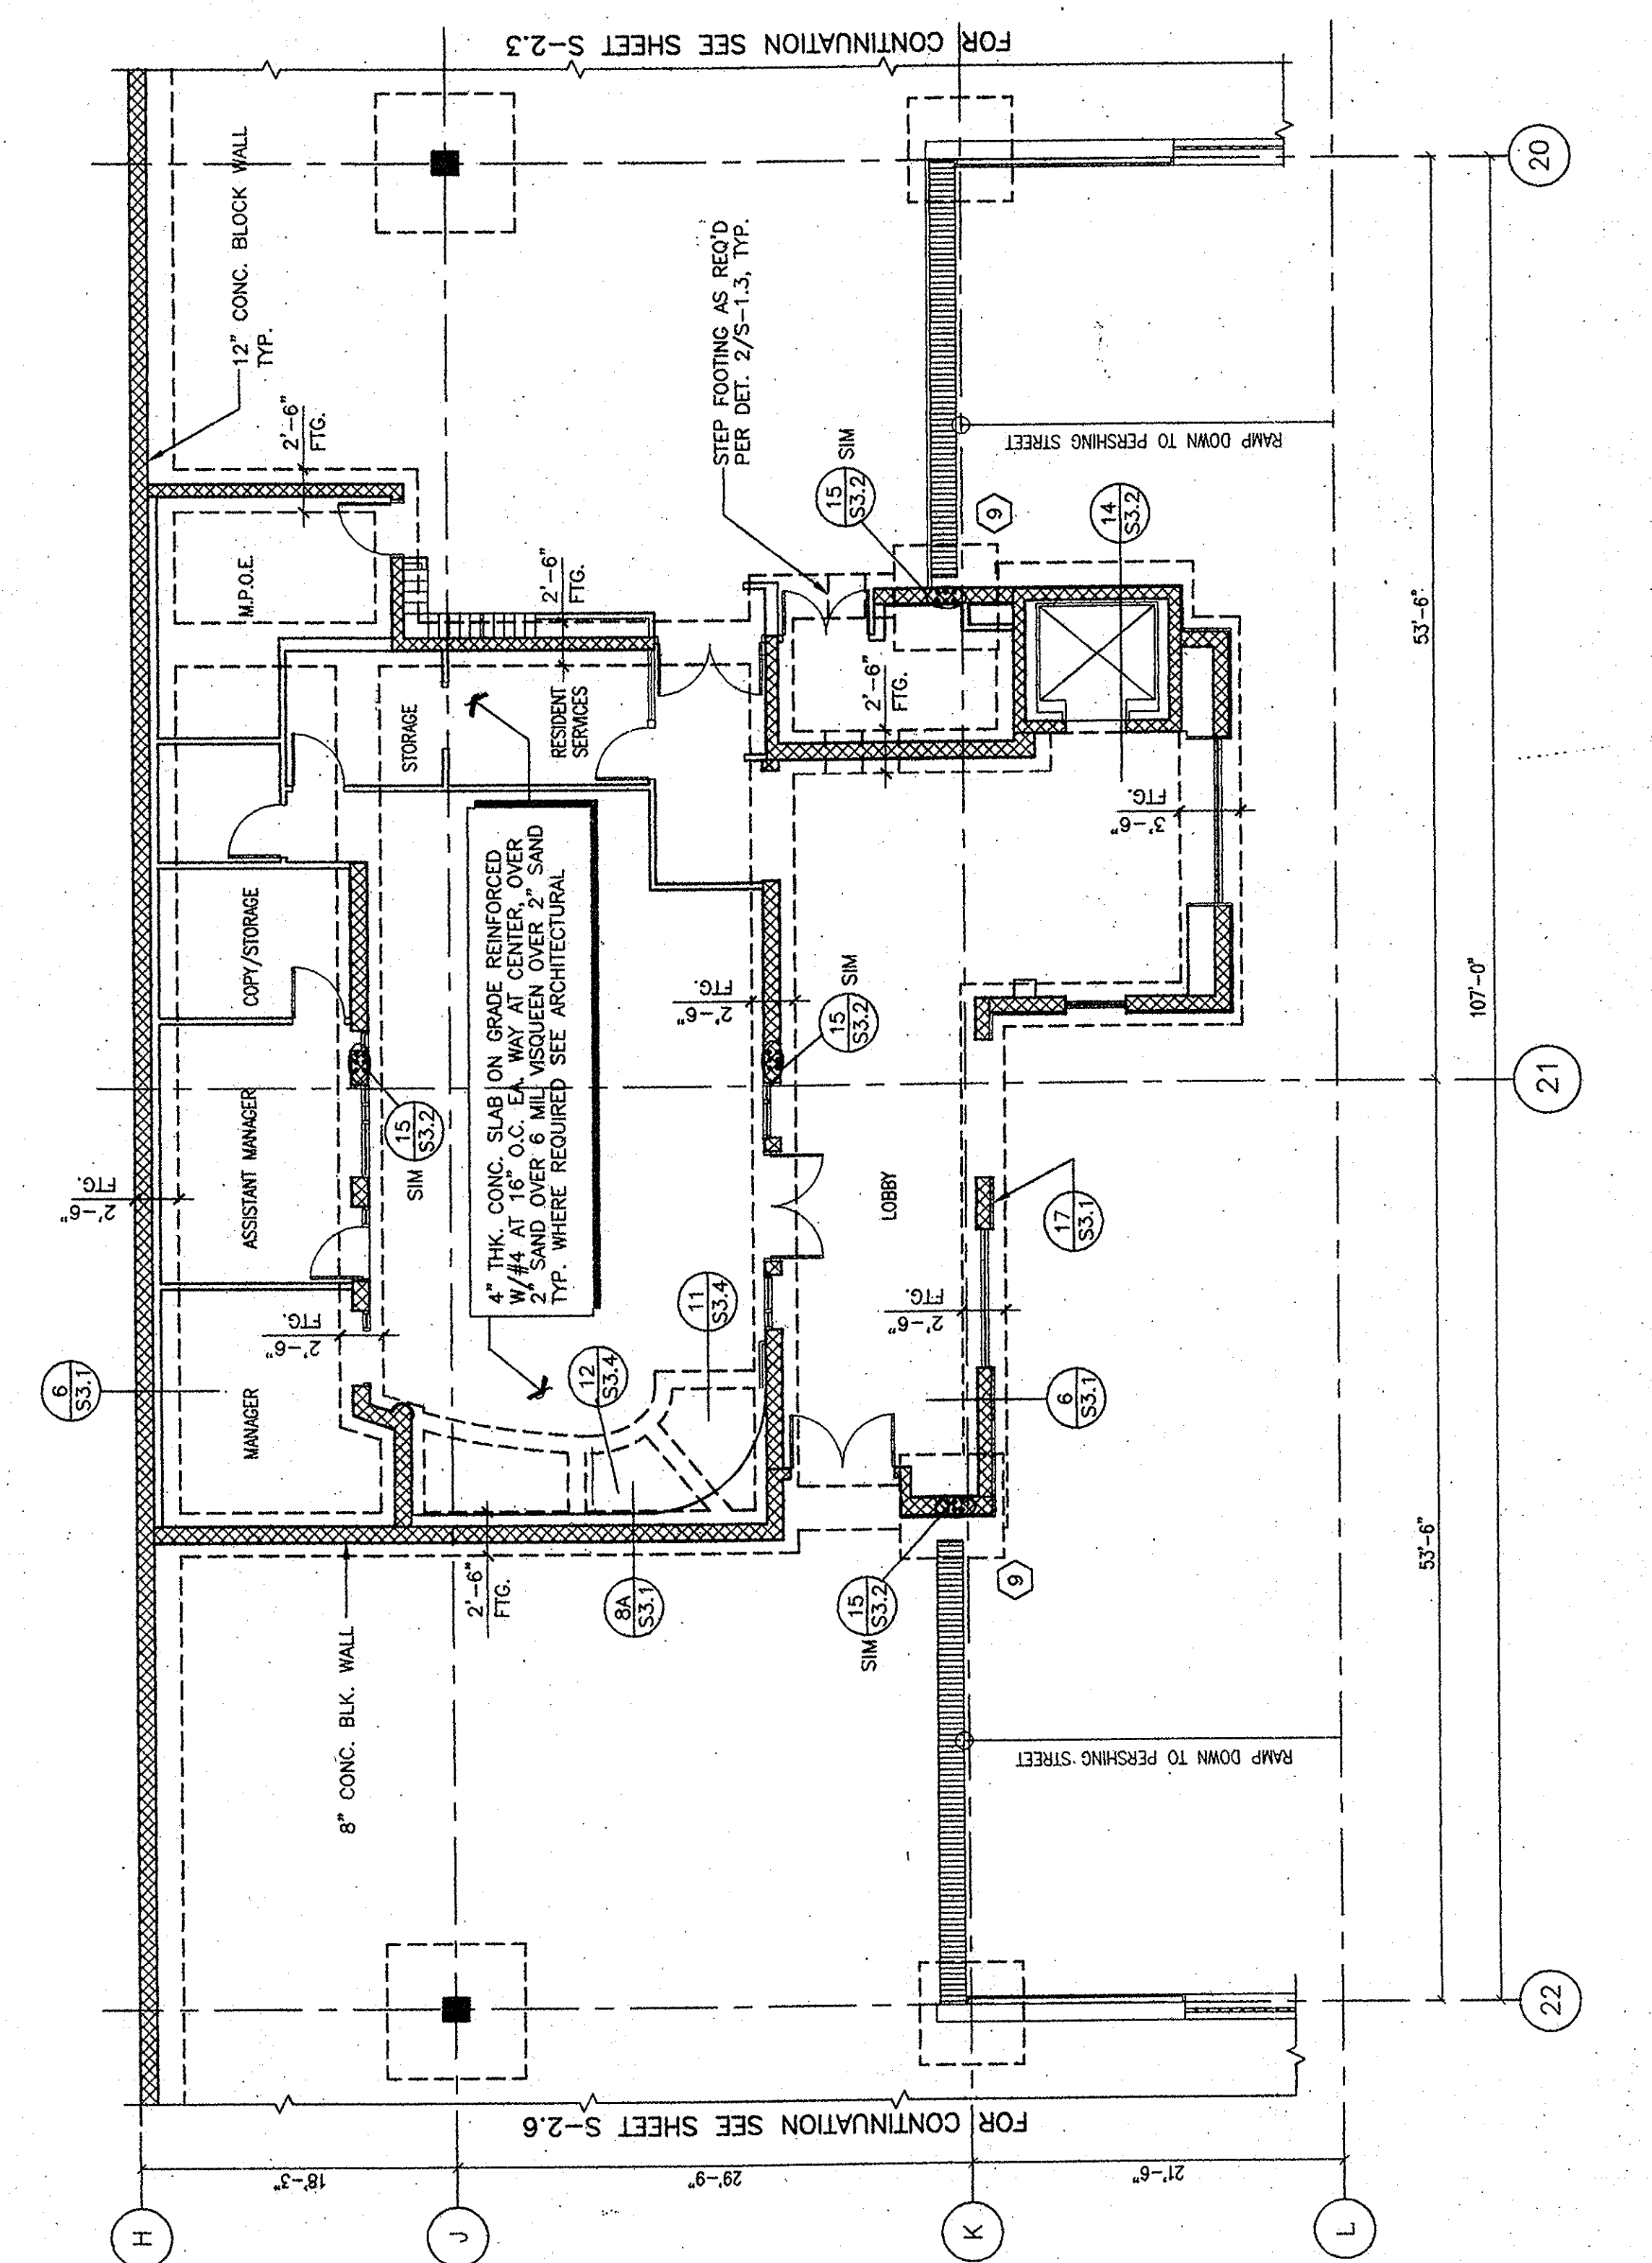


FOUNDATION PLAN (LEVEL P1)

- NOTES:
- TOP OF SLAB ELEVATION VARIES, SEE ARCHITECTURAL DRAWINGS.
- FOR FINISH FLOOR ELEVATIONS, OPENING DIMENSIONS AND RAMP SLOPES SEE ARCHITECTURAL DRAWINGS.
- CB-1 DENOTES CONCRETE BEAM. FOR REINFORCING SEE BEAM SCHEDULE ON SHEET S-3.3
- VERIFY LOCATION AND DEPTH OF ALL SLAB DEPRESSION WITH ARCHITECTURAL DRAWINGS.
- FOR CONCRETE COLUMN SIZES AND REINFORCING SEE 3/S-3.1.
- CAMBER, SLAB AND BEAMS AT MID SPAN AS PER 4/S-1.6 AND 6/S-1.6 UNLESS OTHERWISE NOTED ON PLANS.

- FOUNDATION NOTES:**
- FOR TOP OF CONCRETE SLAB ELEVATION, SEE ARCH'L DRAWINGS.
FOR TOP OF FINISH GRADE ELEVATION, SEE ARCH'L DWGS.
TOP OF FINISH ELEVATION IS 2'4" MINIMUM BELOW FINISH GRADE
UNLESS NOTED OTHERWISE ON PLAN.
FOR SLAB ON GRADE DETAILS SEE 1/S-1.3
FOR STEPPED FOOTING DETAILS SEE 2/S-1.3
FOR STEPS ON GRADE DETAILS SEE 3/S-1.3
VERIFY LOCATION AND DEPTH OF ALL SLAB DEPRESSIONS WITH
ARCHITECTURAL DRAWINGS.
FOR STAIR DETAILS SEE S-3.3

SPREAD FOOTING SCHEDULE			
FOOTING TYPE	FTG. SIZE	THICK (in)	REINFORCING EA. WAY BOTTOM
⑧	6'-0" x 6'-0"	18"	6-#6
⑩	2'-6" x 2'-6"	12"	4-#5

NOTE: ALL DIRECTIONAL REFERENCES RELATE TO PLAN NORTH.

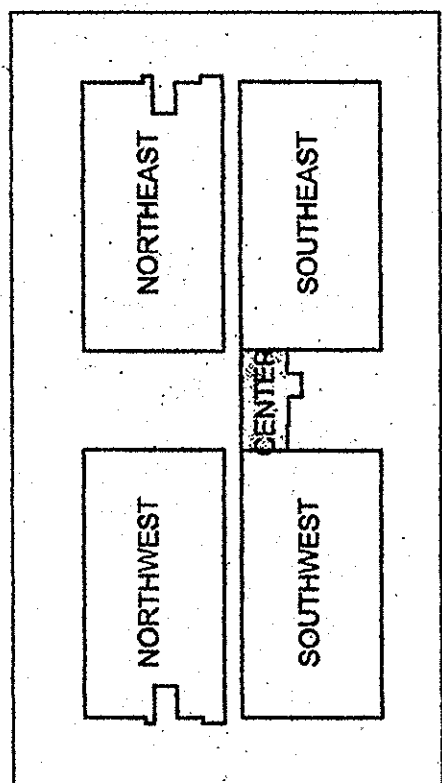

KEY PLAN

WALLS SHALL NOT BE BACKFILLED UNTIL THE STRUCTURAL
SLAB ACHIEVE ITS REQ'D. STRENGTH.