


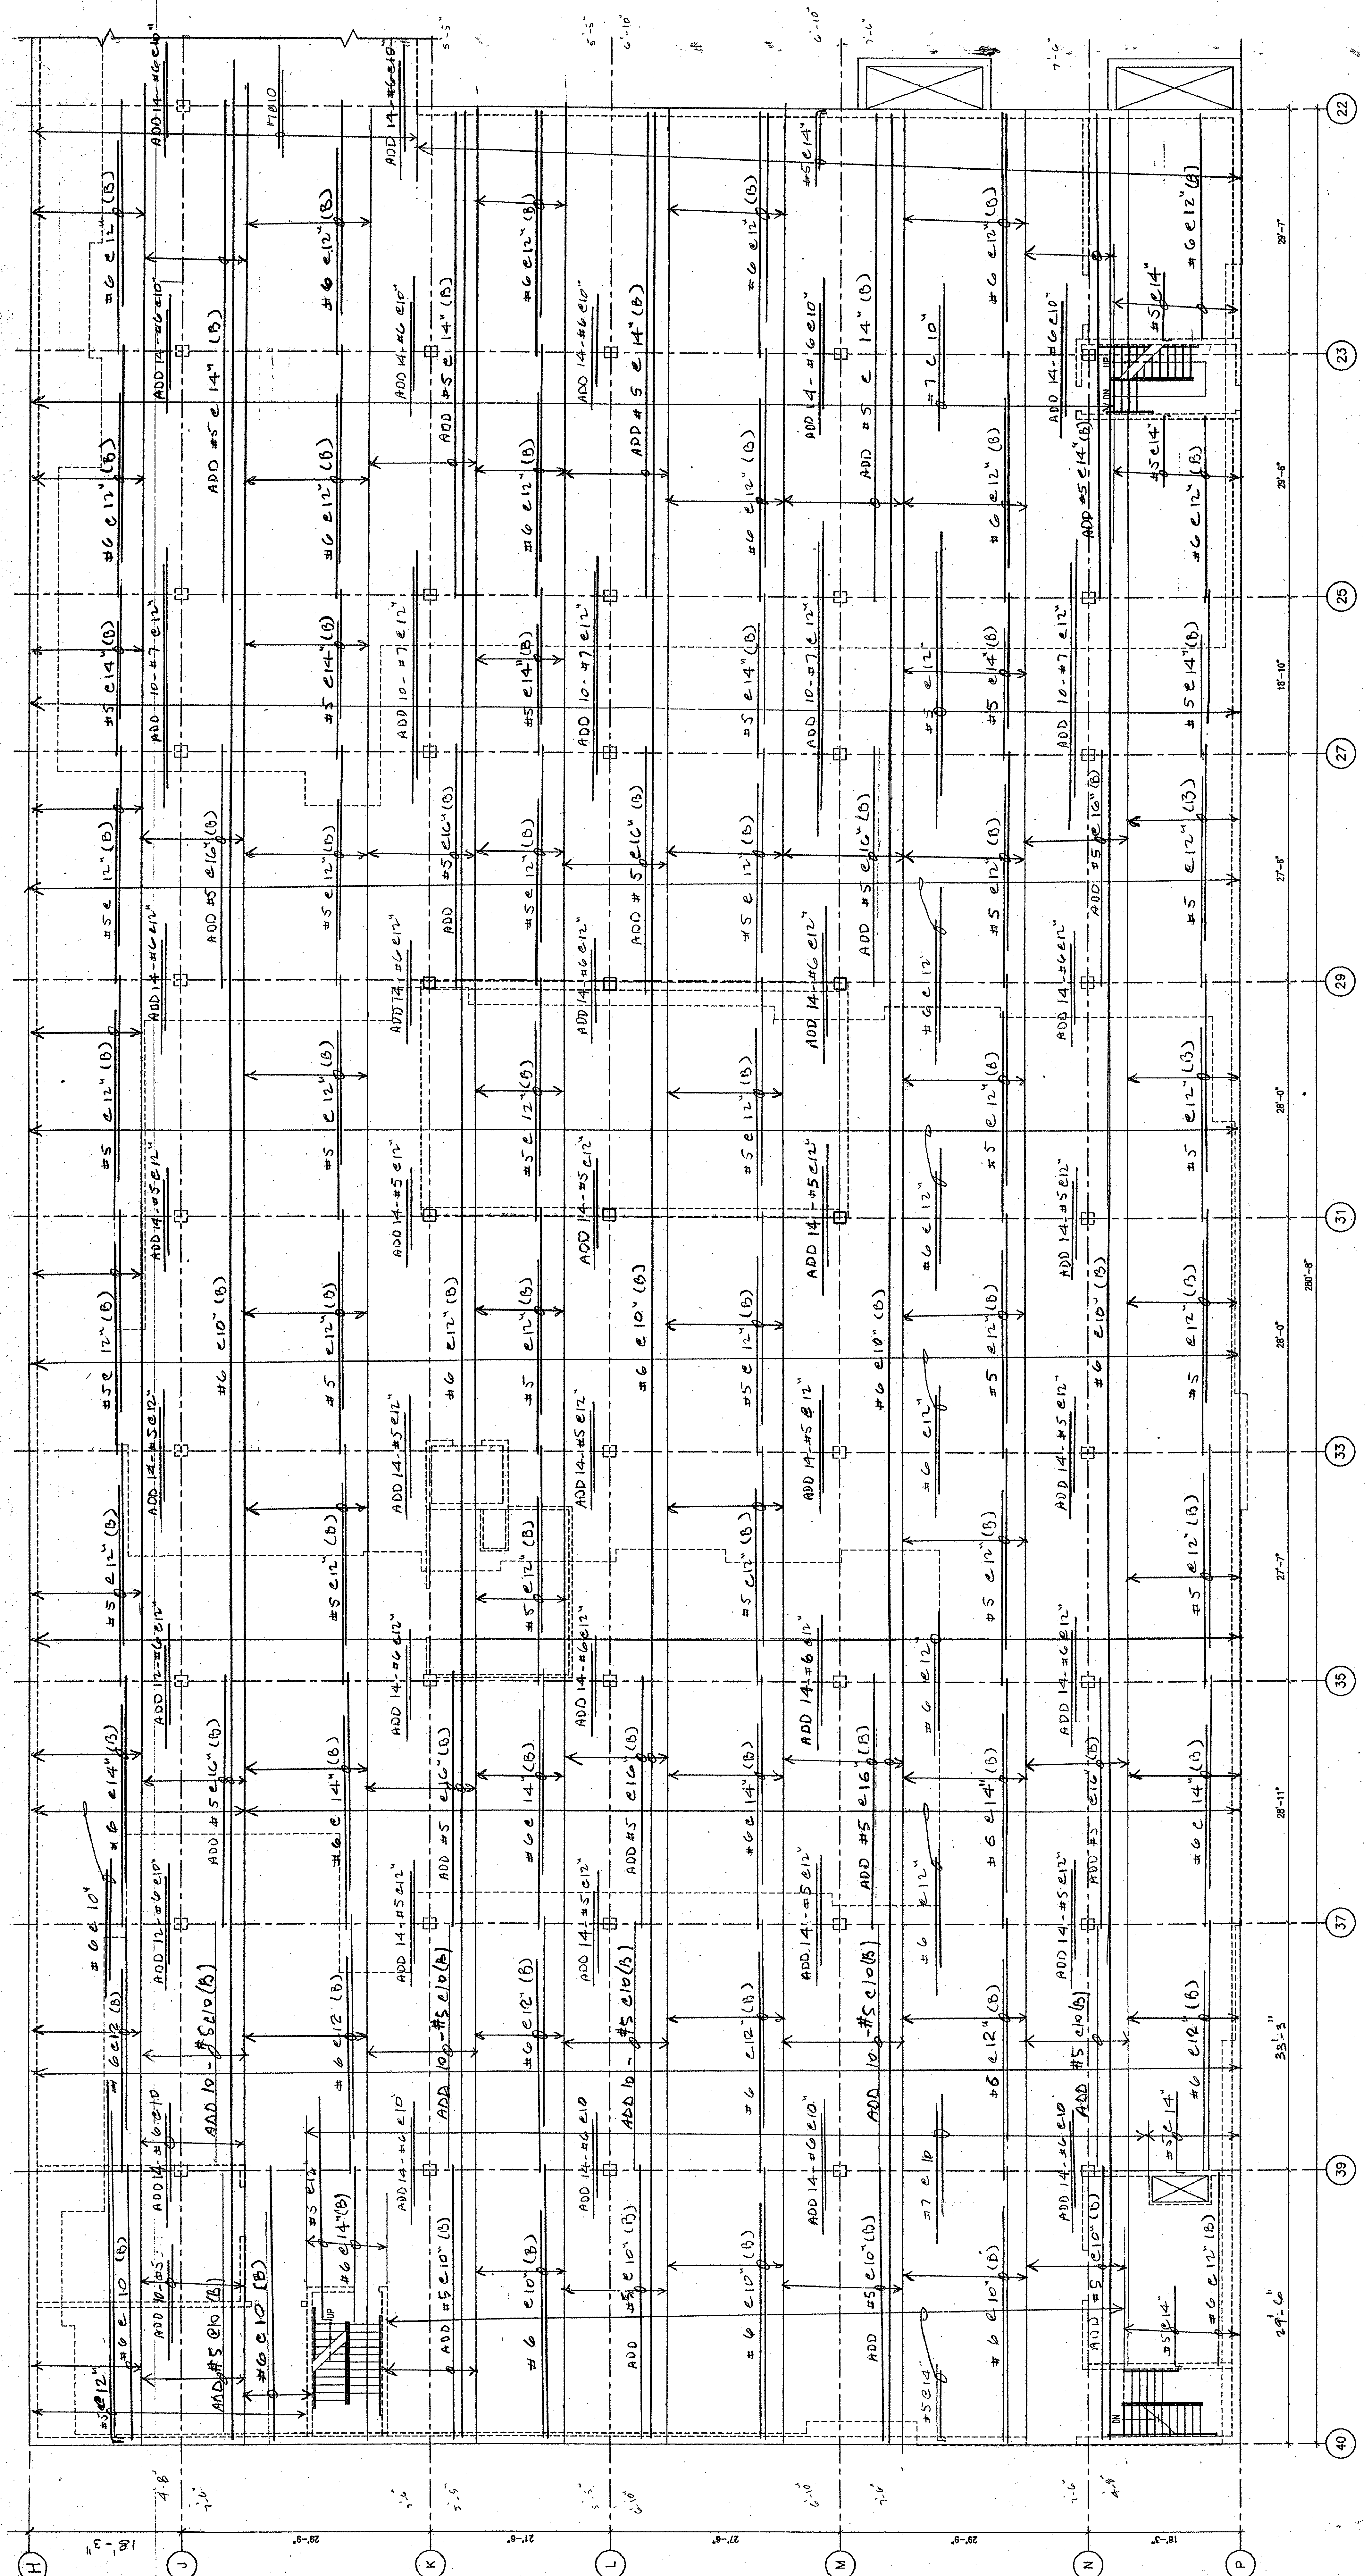

BRIAN L. COCHRAN ASSOCIATES, INC.
CONSULTING STRUCTURAL ENGINEERS
2040 ARMAROST AVE. LOS ANGELES, CA 90025
(310) 207-8838 FAX (310) 207-8188

ISSUE	DATE	DESCRIPTION
10-17-01	10-17-01	50% C.D.
11-10-01	11-10-01	BLDG. DEPT. SUBMITTAL
12-03-01	12-03-01	BLDG. DEPT. RESUBMIT
12-29-01	12-29-01	BLDG. SET
12-05-01	12-05-01	OWNER SET

PROJECT	9885
DRAWN	✓
CHECKED	✓
PROJECT	E-W REINF. PLAN
FIRST FLOOR	
SOUTHWEST DECK	


PLAYA DEL REY
8700 PERSHING DRIVE
PLAYA VISTA, CALIFORNIA 90293

ARCHSTONE COMMUNITIES TRUST
8801 Wall Street, Suite 800
Austin, Texas 78754

VAN TILBURG, BANVARD & SODERBERGH, AIA
ARCHITECTURE PLANNING INTERIORS

SUITE 100, 1800 BLAKE STREET
DENVER, CO 80202
TEL 303.736.0041 FAX 303.736.0052

PERMITTEE: 225 AVENUE
SANTA MONICA, CA 90401
TEL 310.341.0270 FAX 310.341.0240

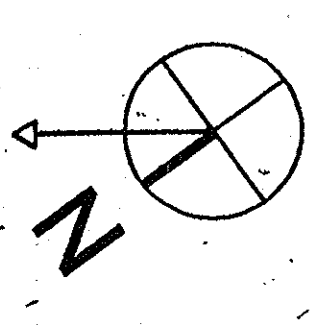

- NOTES:
- FOR SLAB REINFORCING DETAILS SEE 1/S-1.6.
 - (B) DENOTES BOTTOM REINFORCING AS NOTED ON PLAN, ALL OTHER REINFORCING IS TOP STEEL. FOR DETAIL SEE 1/S-1.6.
 - FOR ADDITIONAL NOTES AND DETAILS SEE FRAMING PLAN S-2.13.
 - FOR ADDITIONAL REINFORCING SEE DETAILS 2/S-1.6 & 3/S-1.6.
 - CONTRACTOR TO PROVIDE POURING SEQUENCE TO STRUCTURAL ENGINEER FOR APPROVAL.

E-W REINF 1ST FLOOR PLAN - SOUTHWEST DECK