
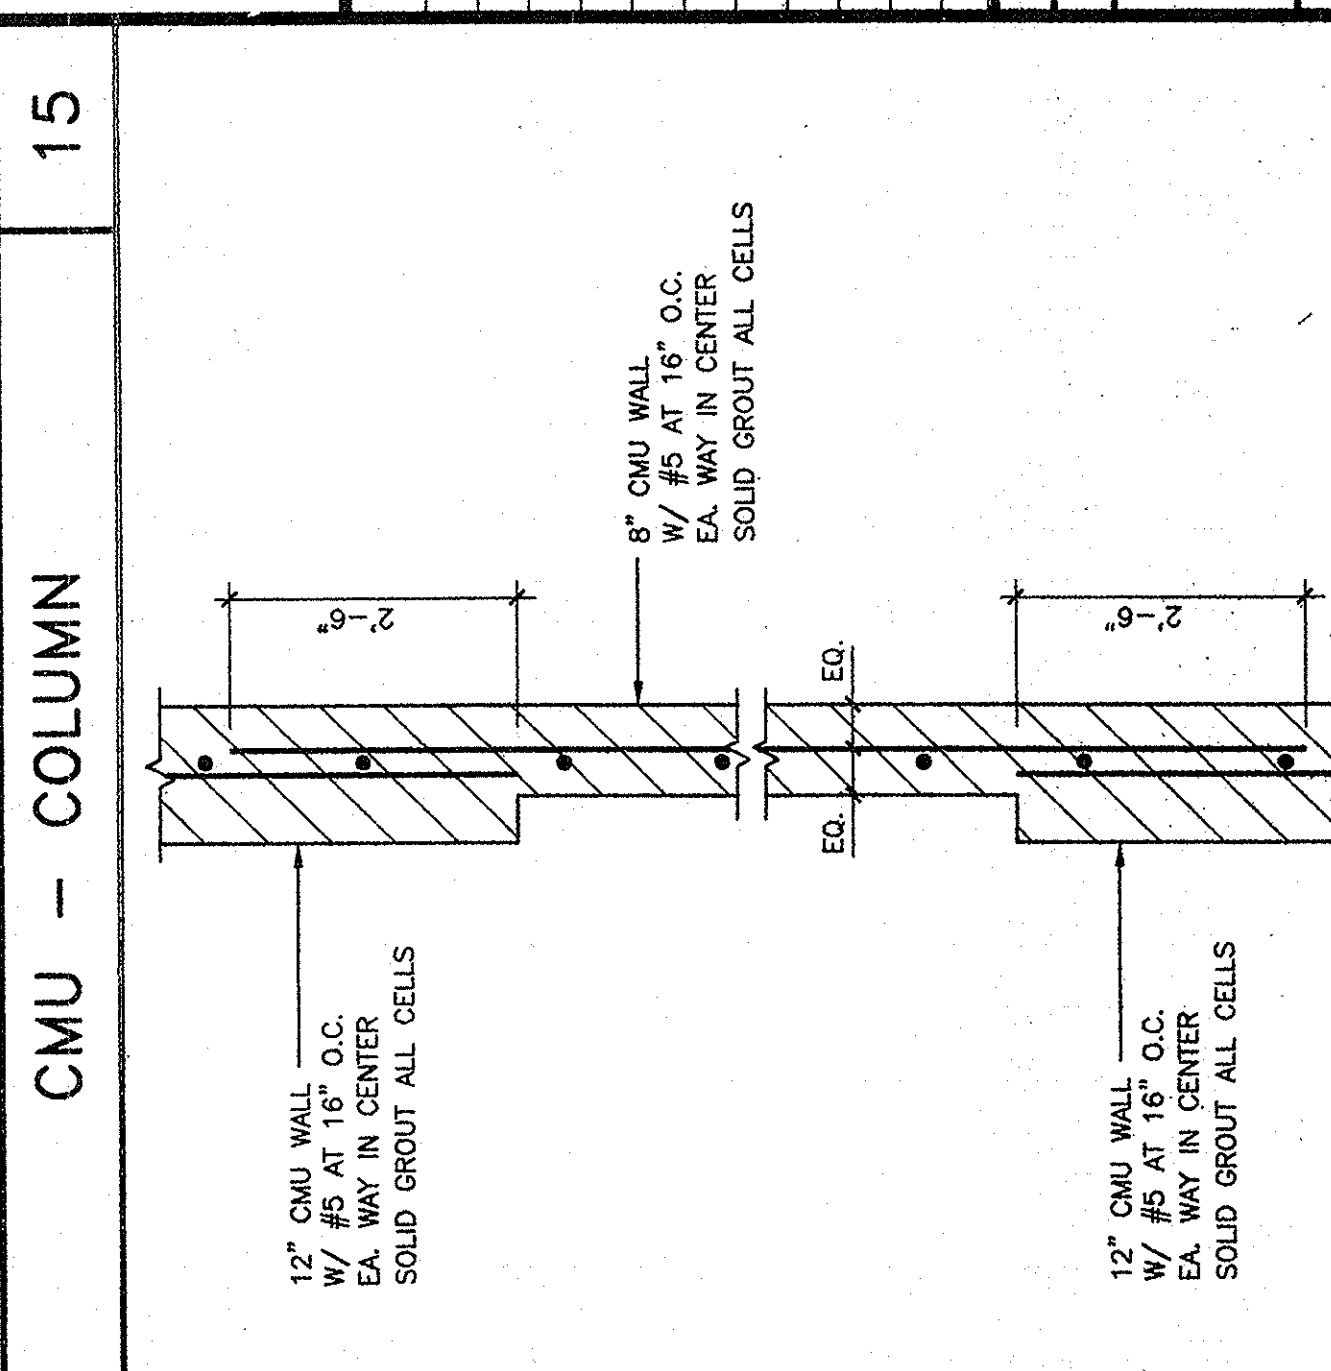
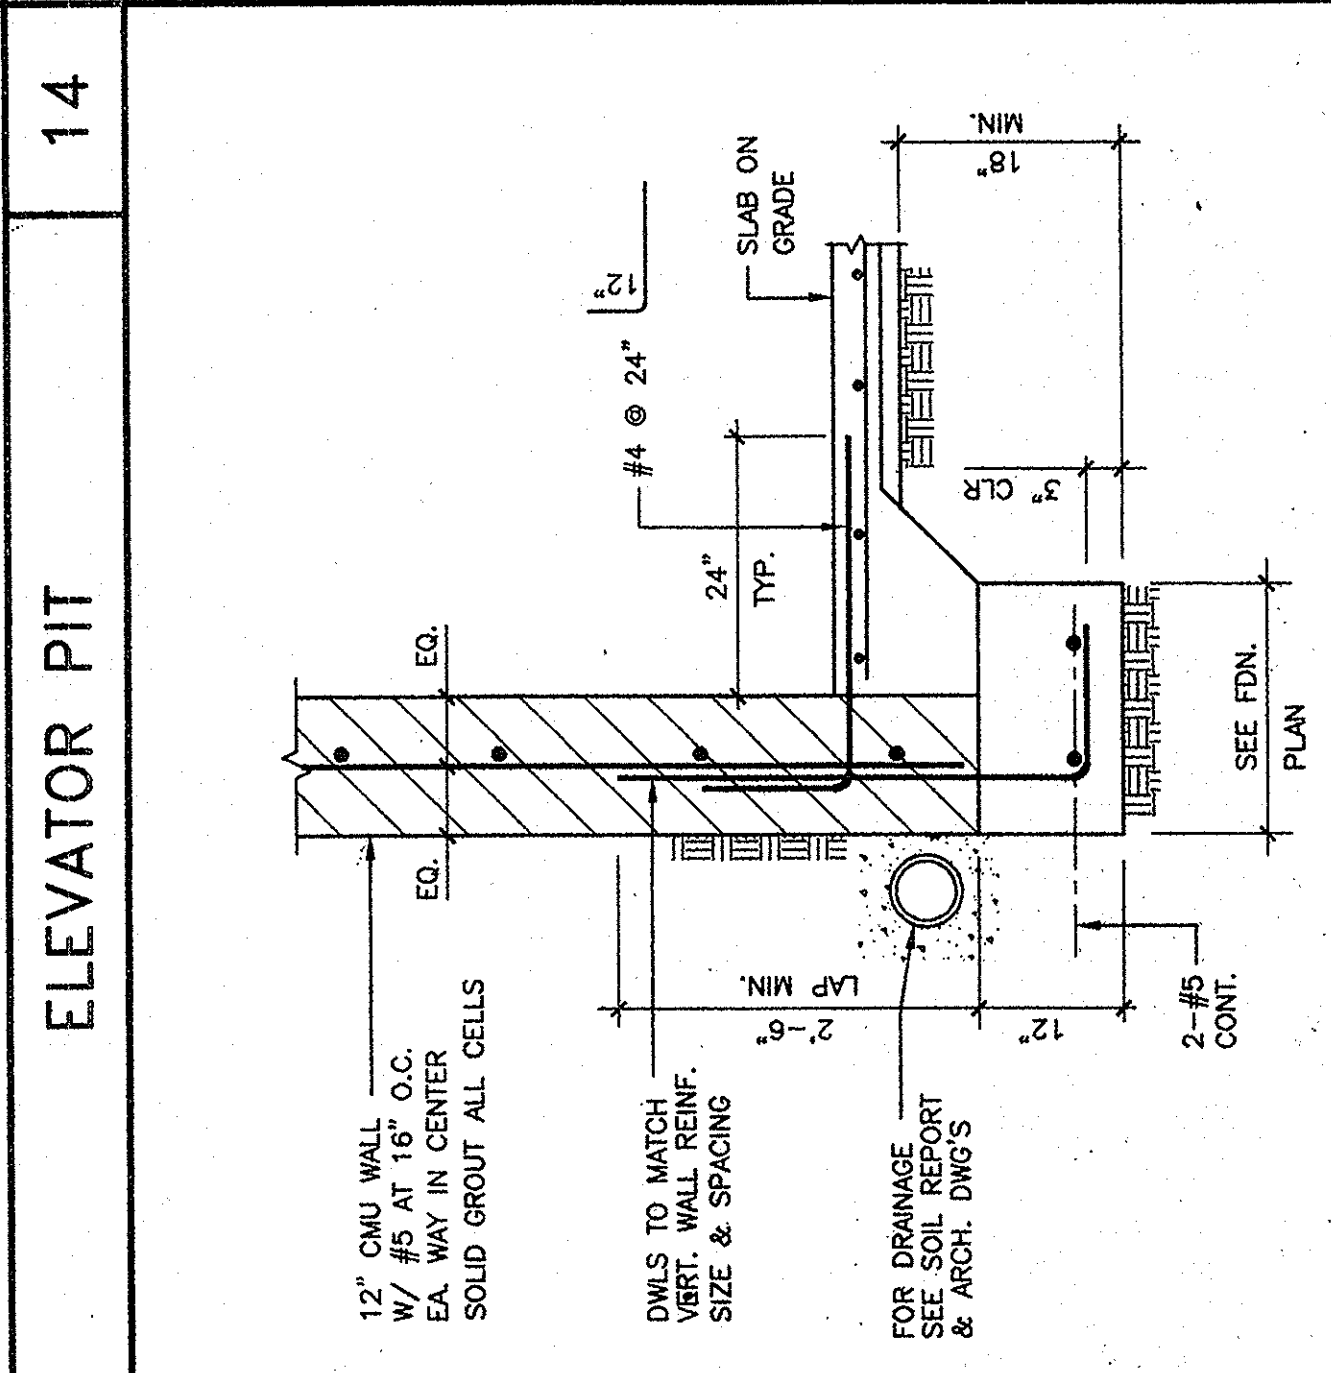
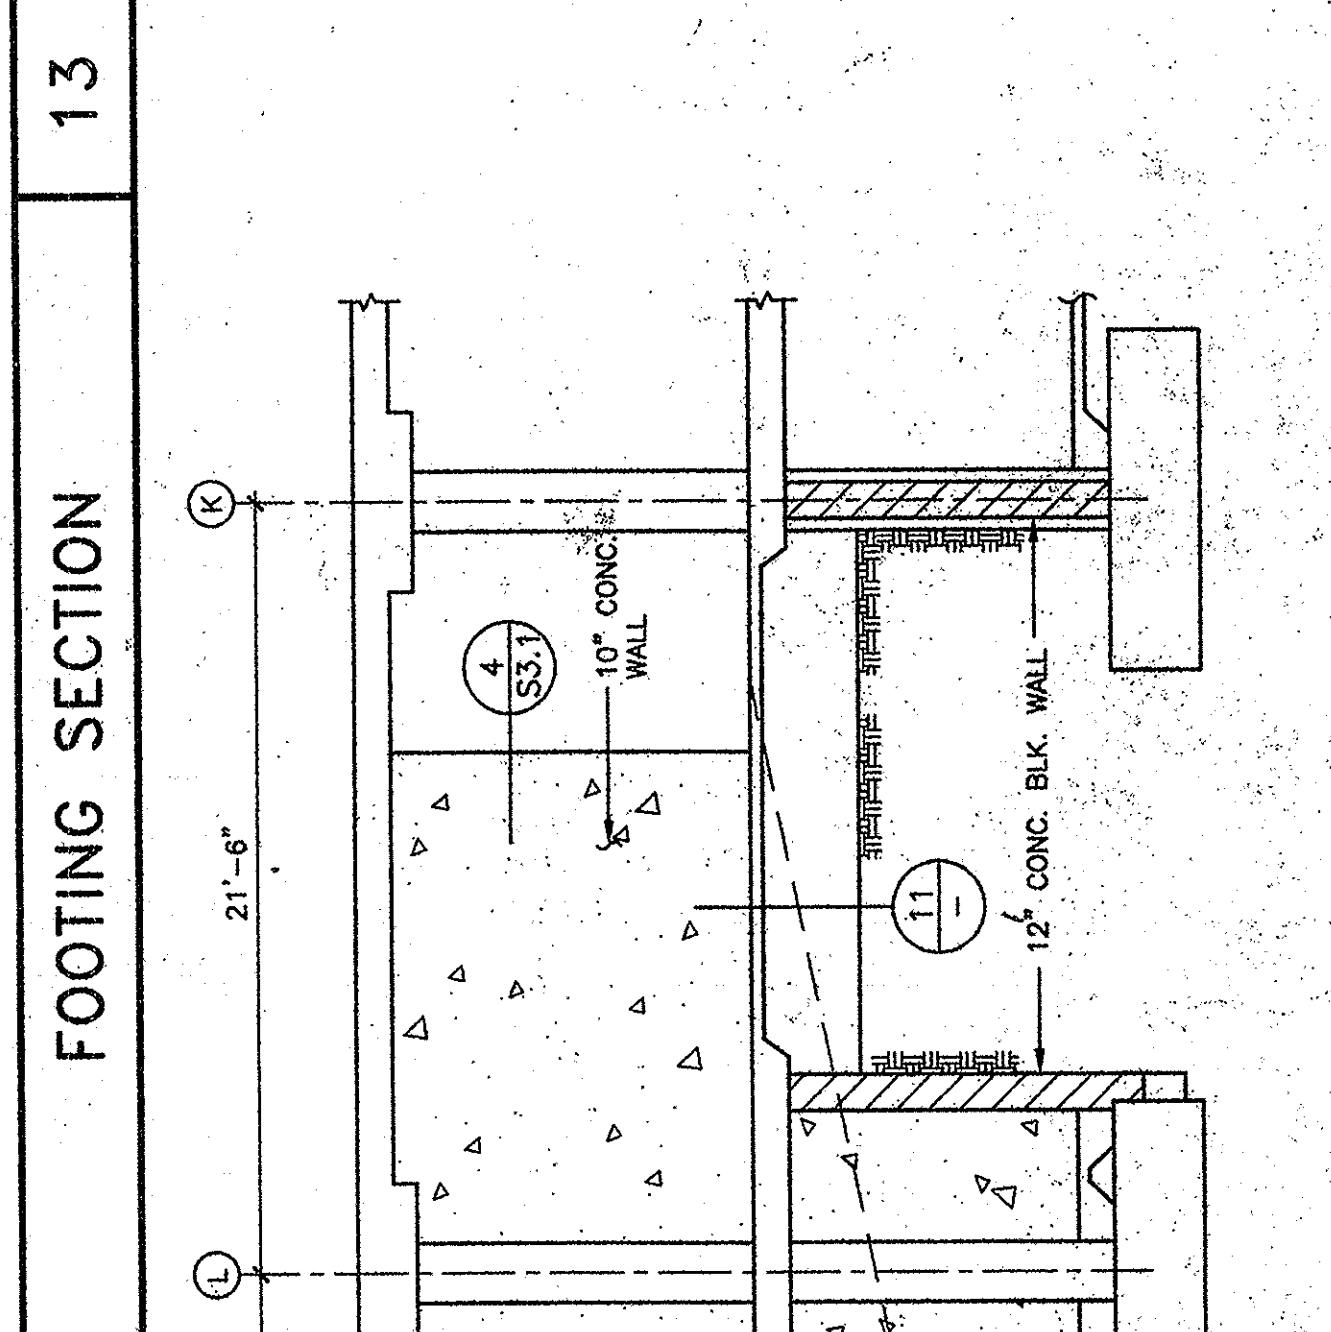
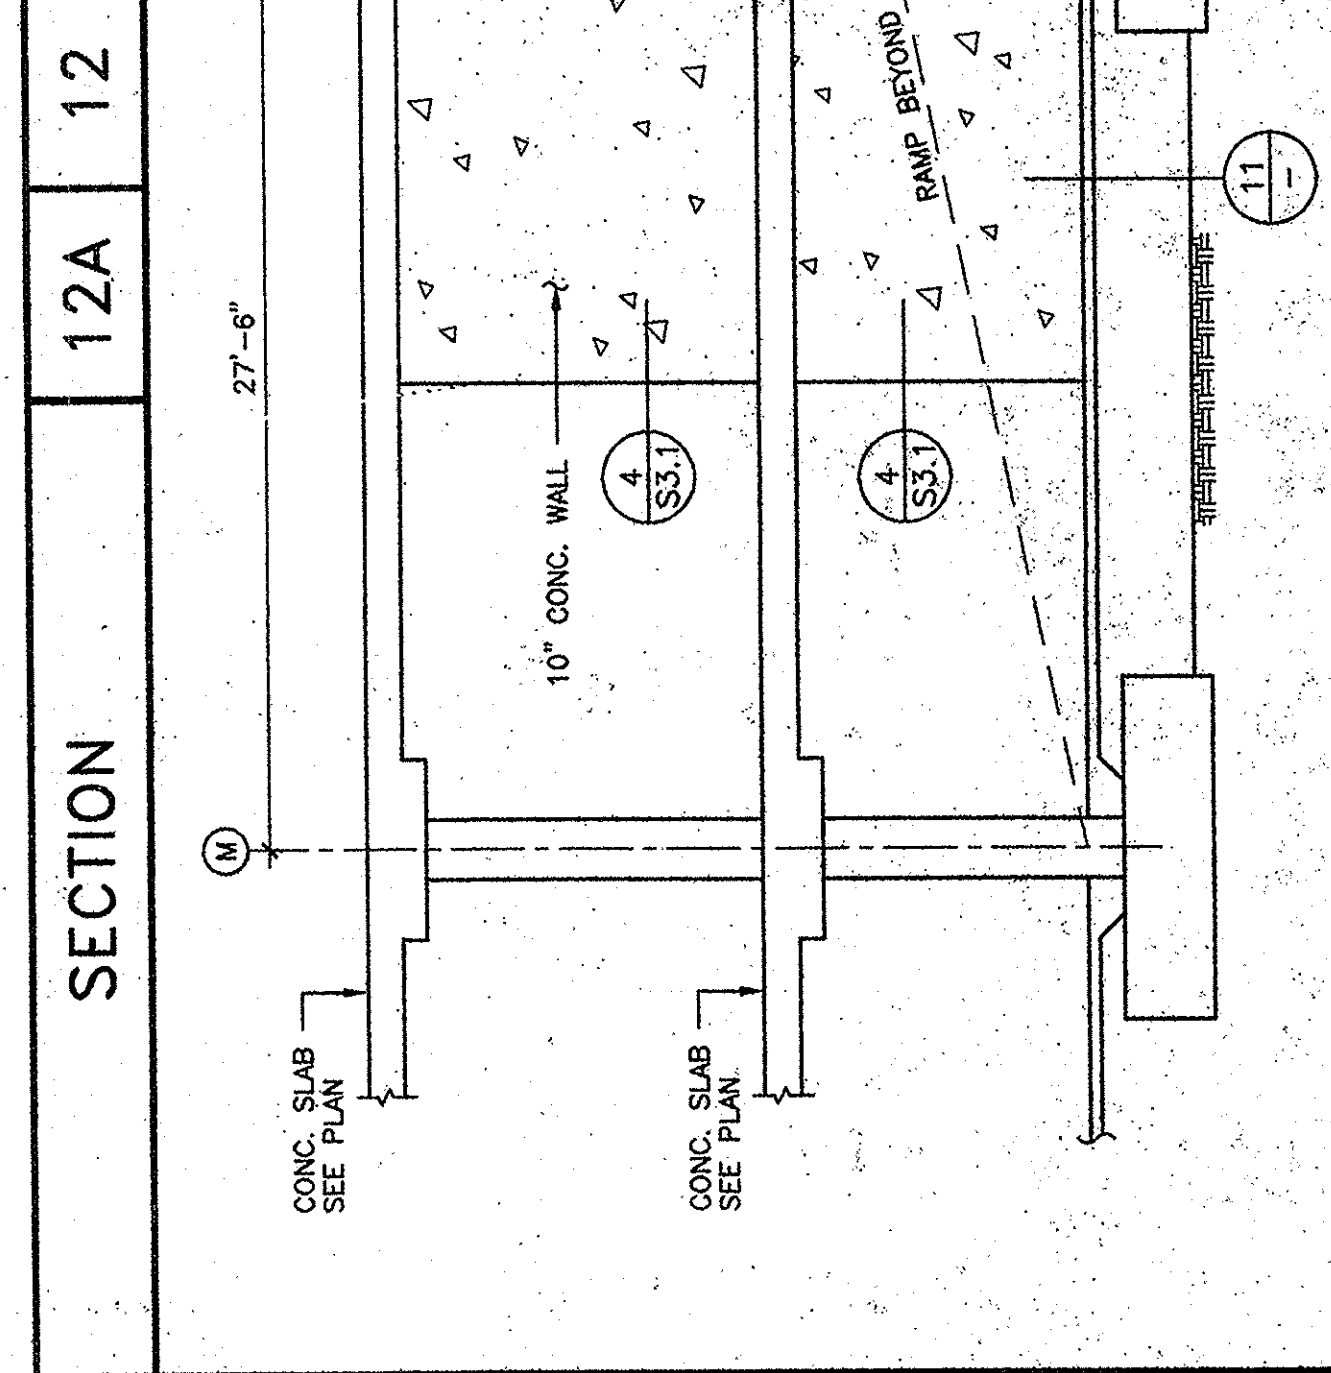
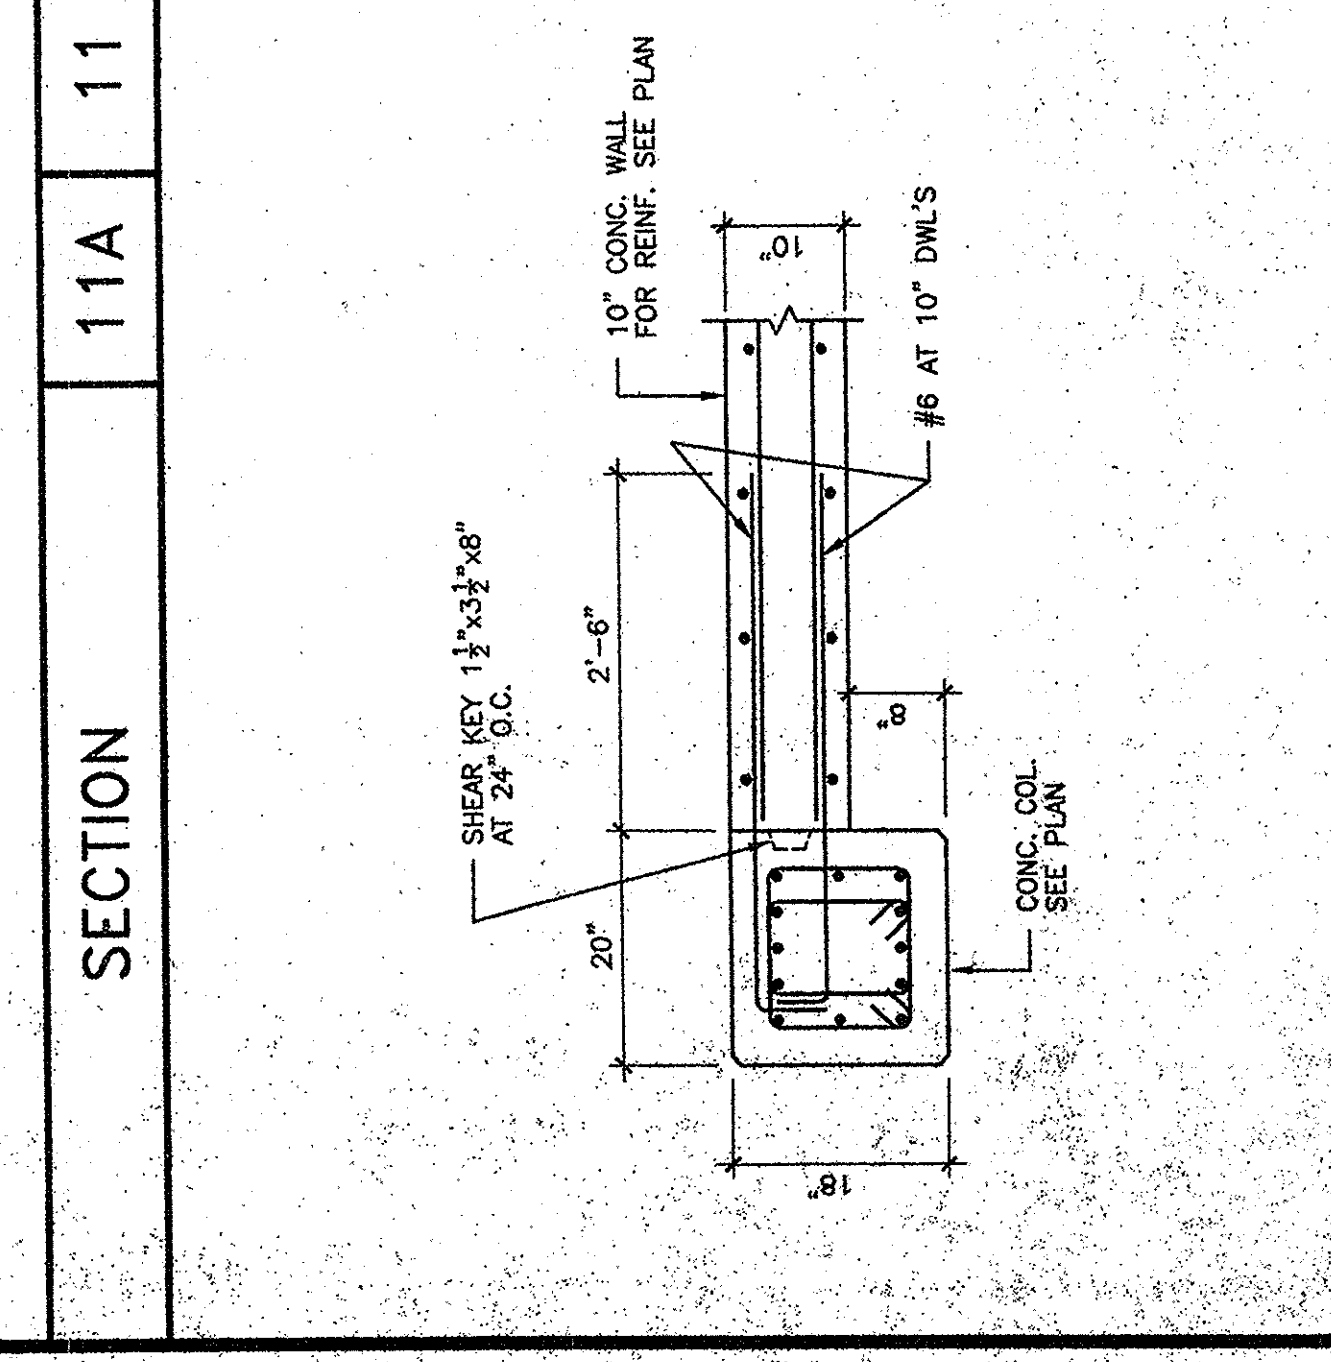
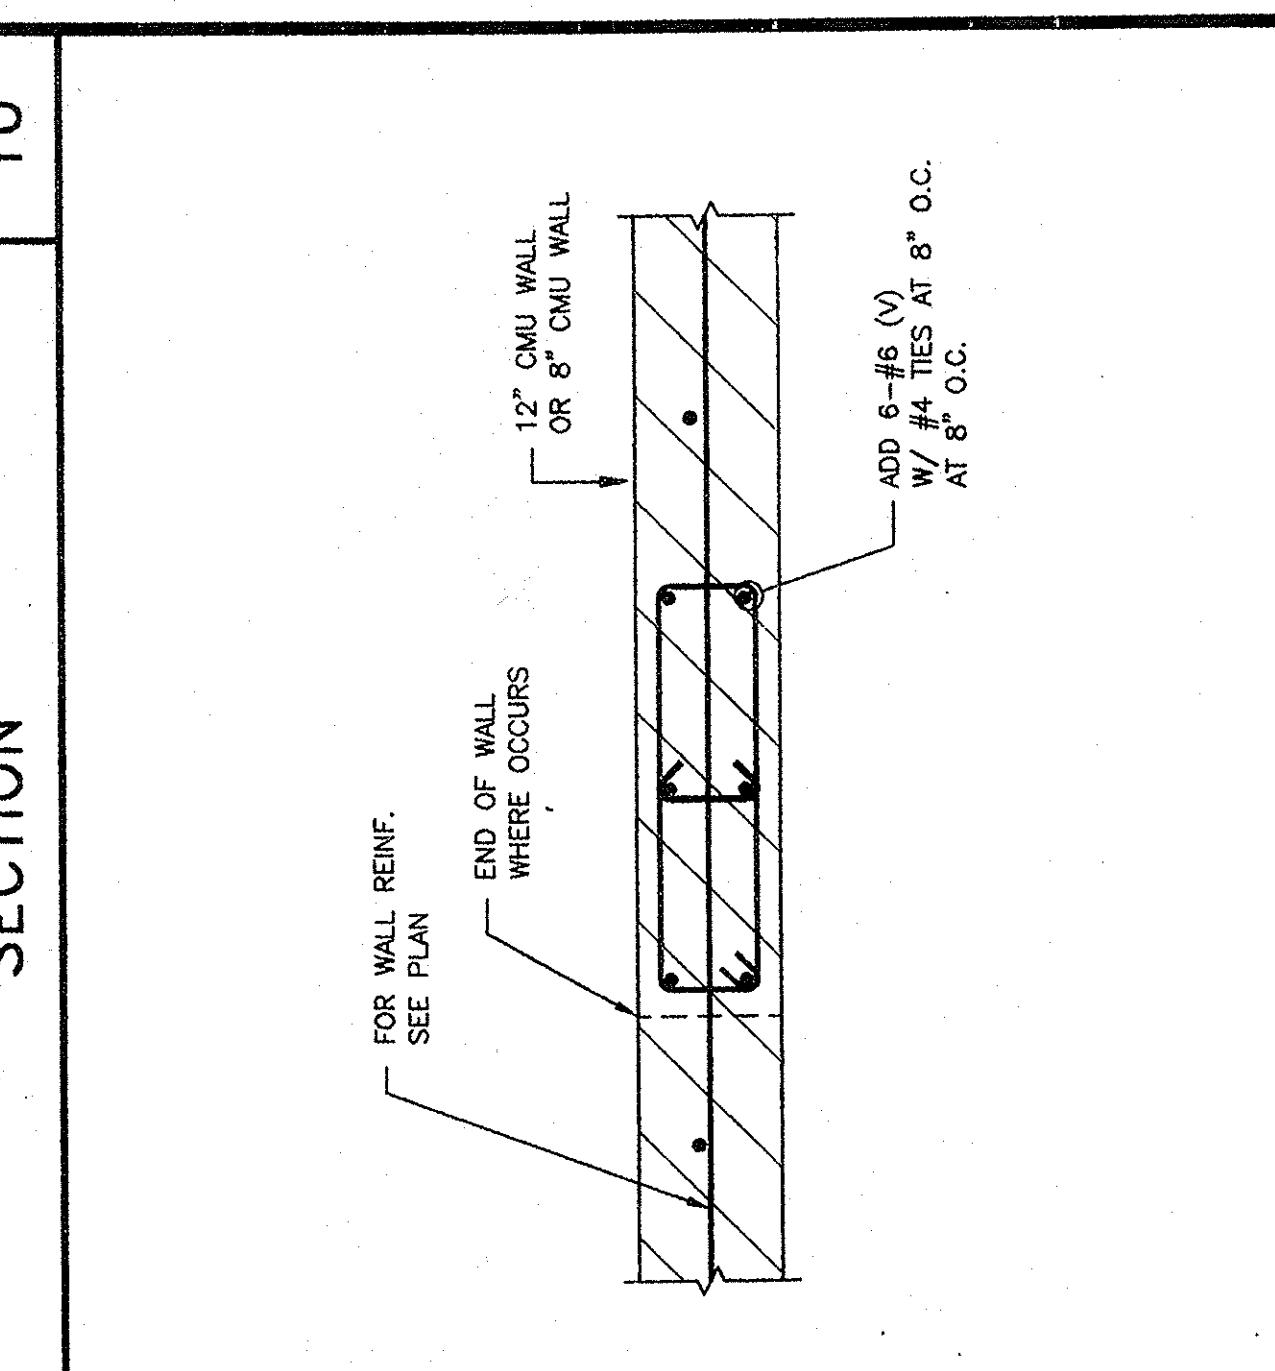
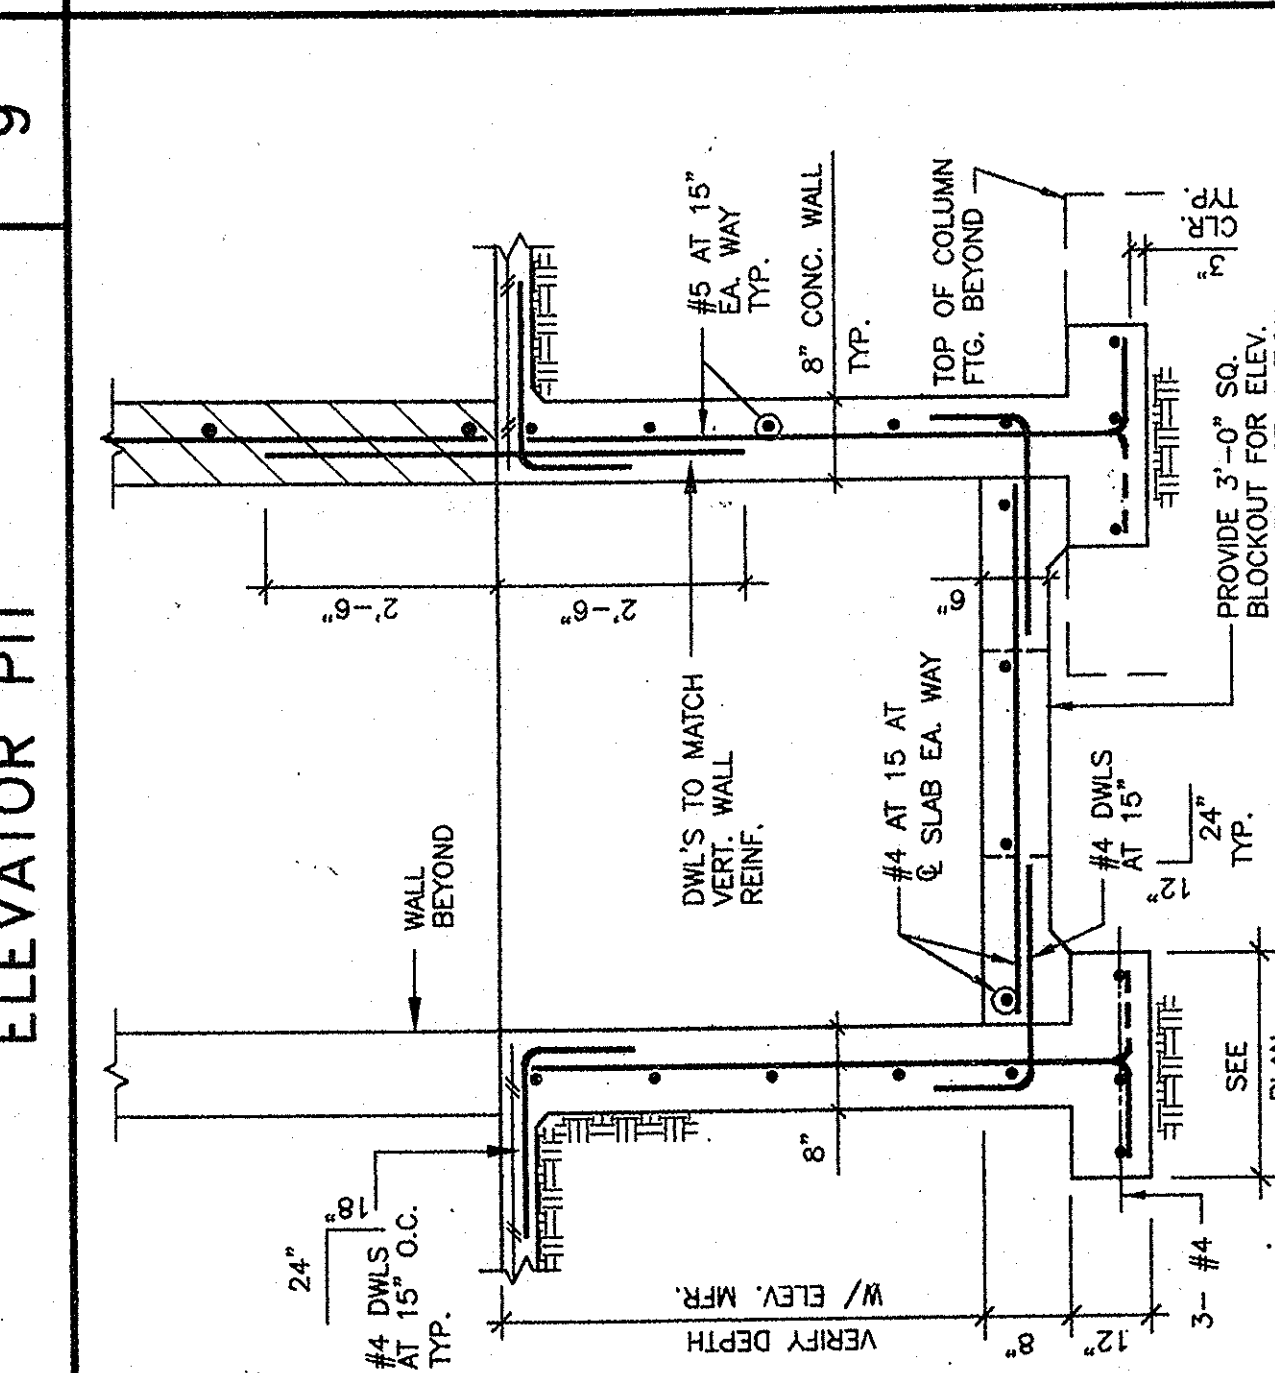
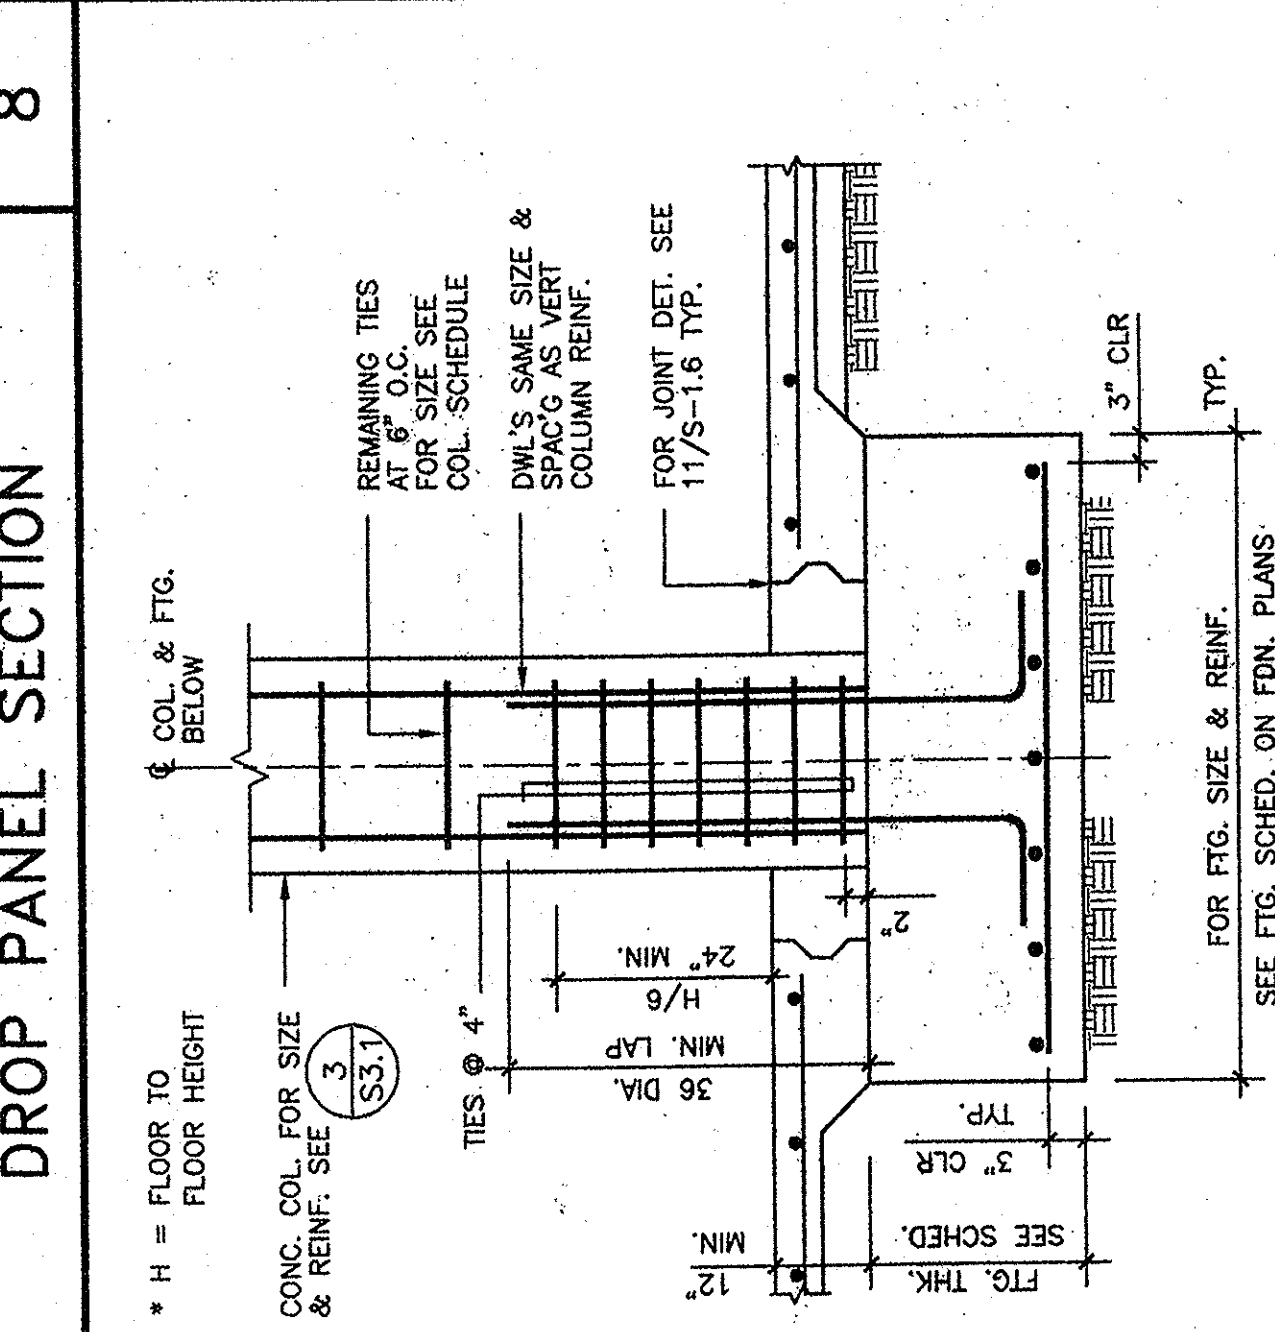
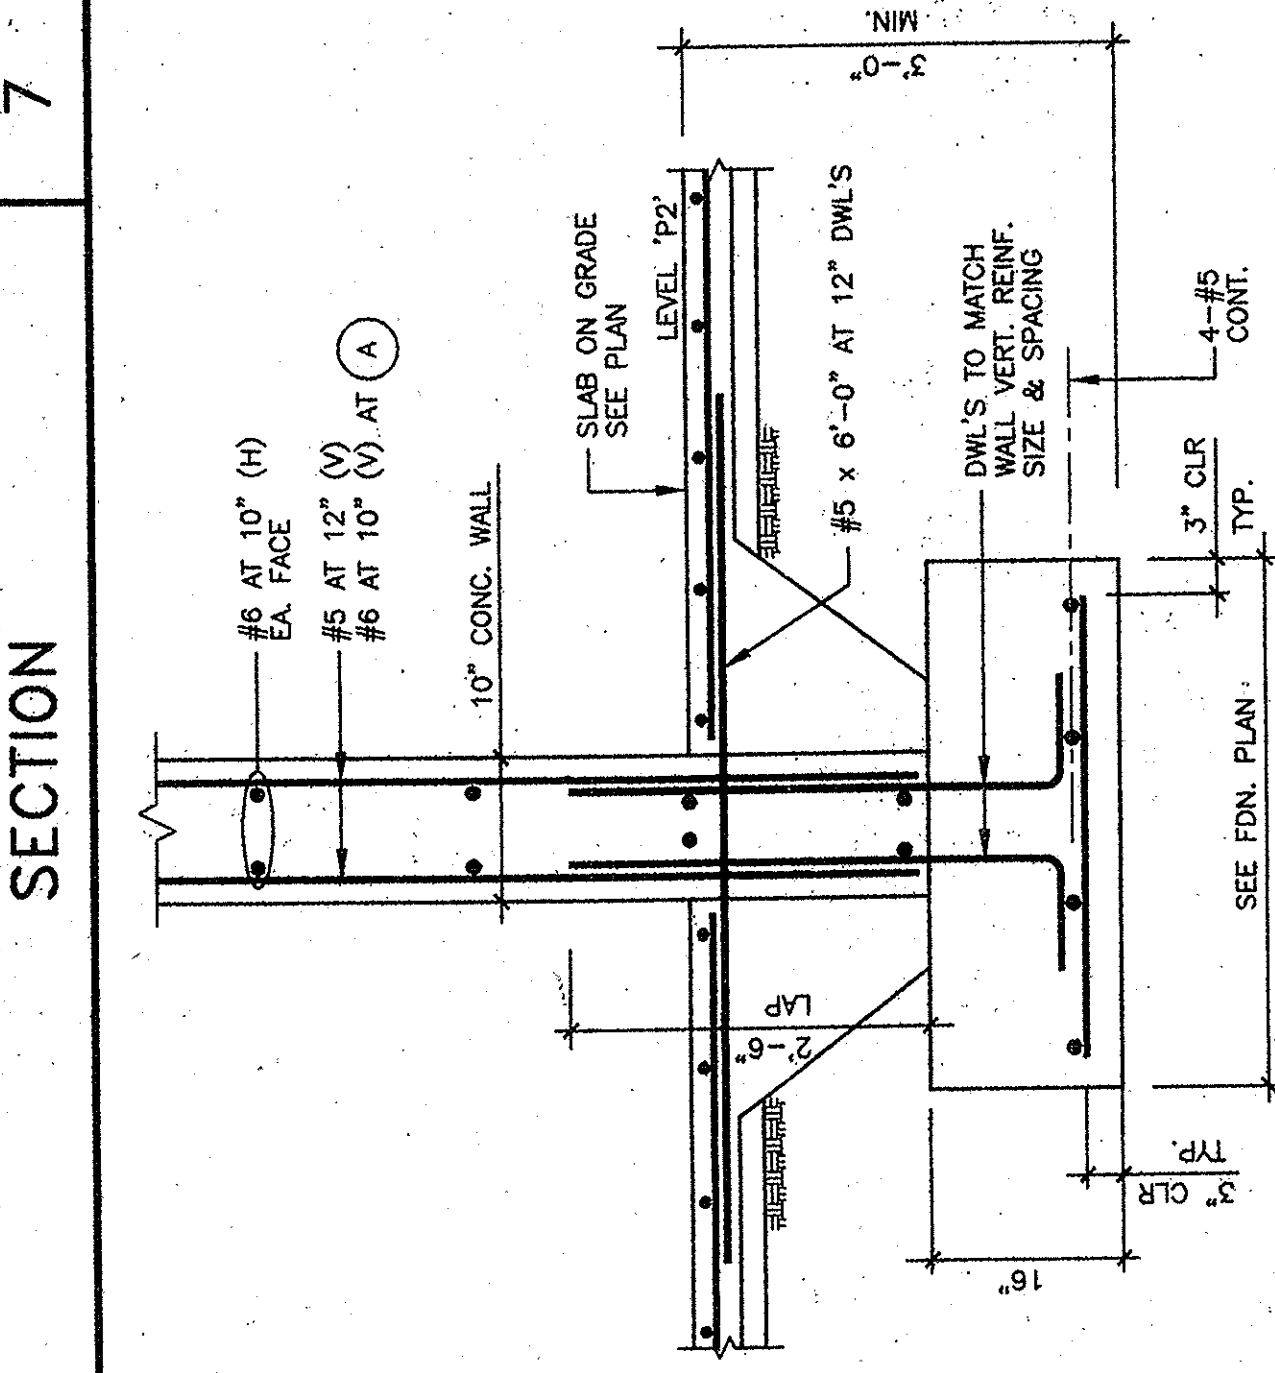
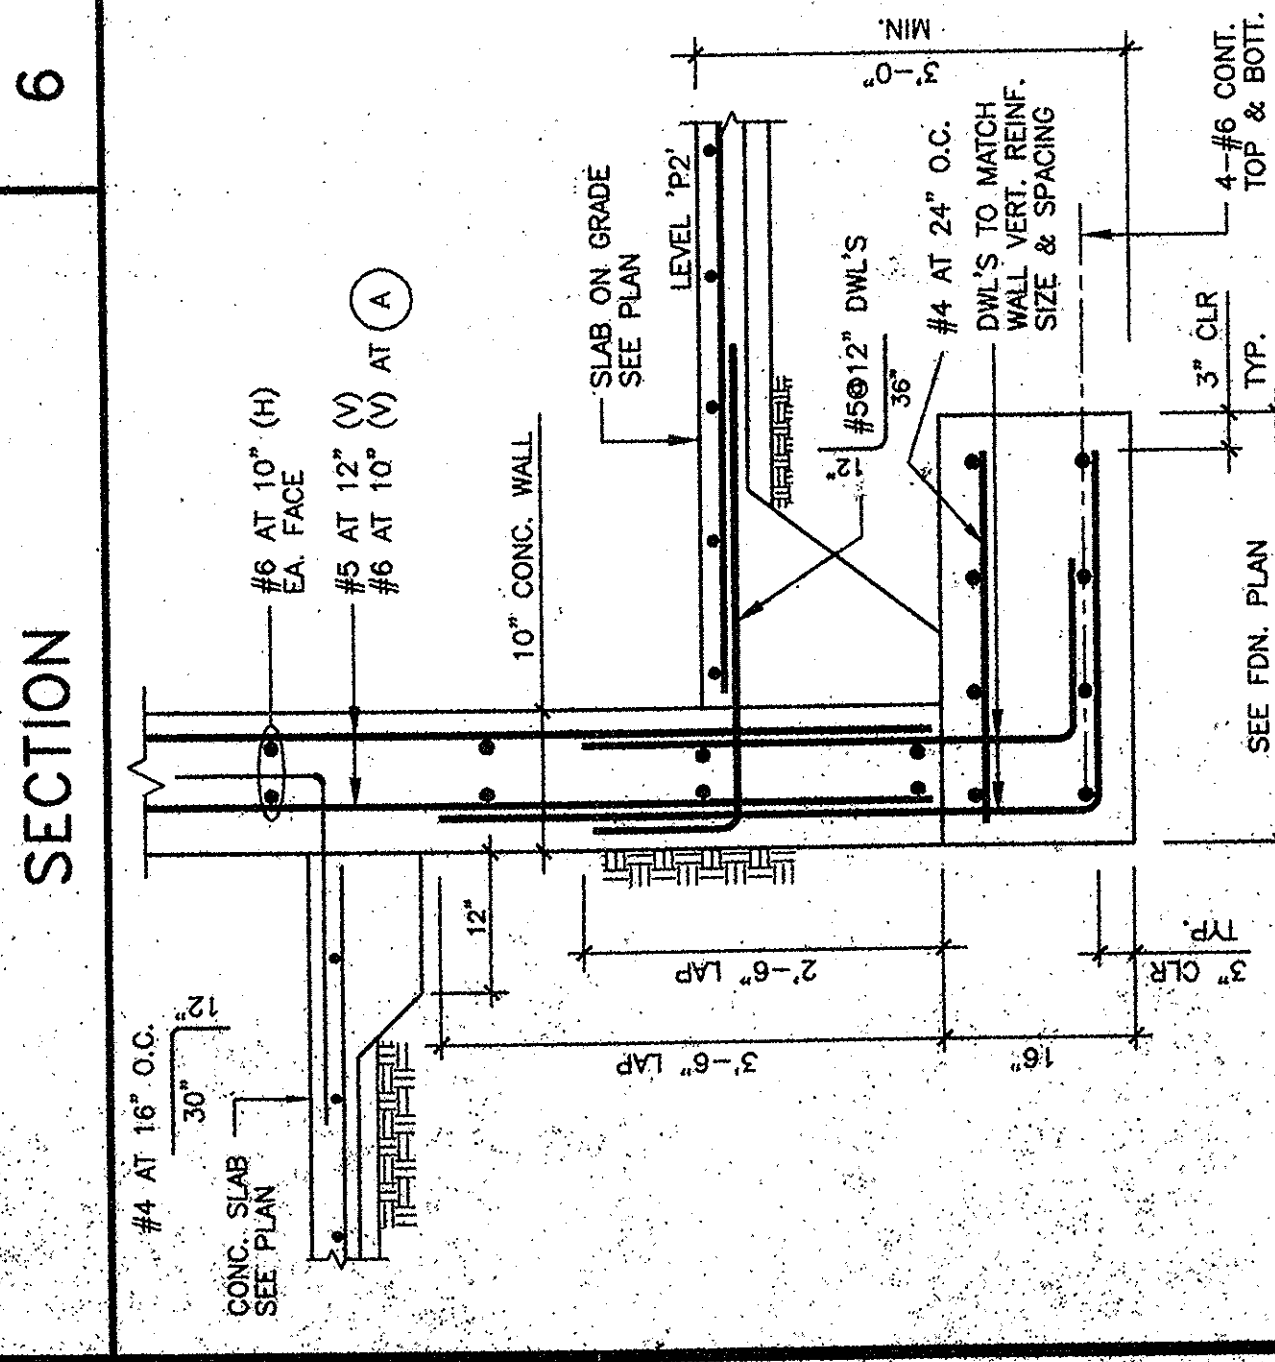
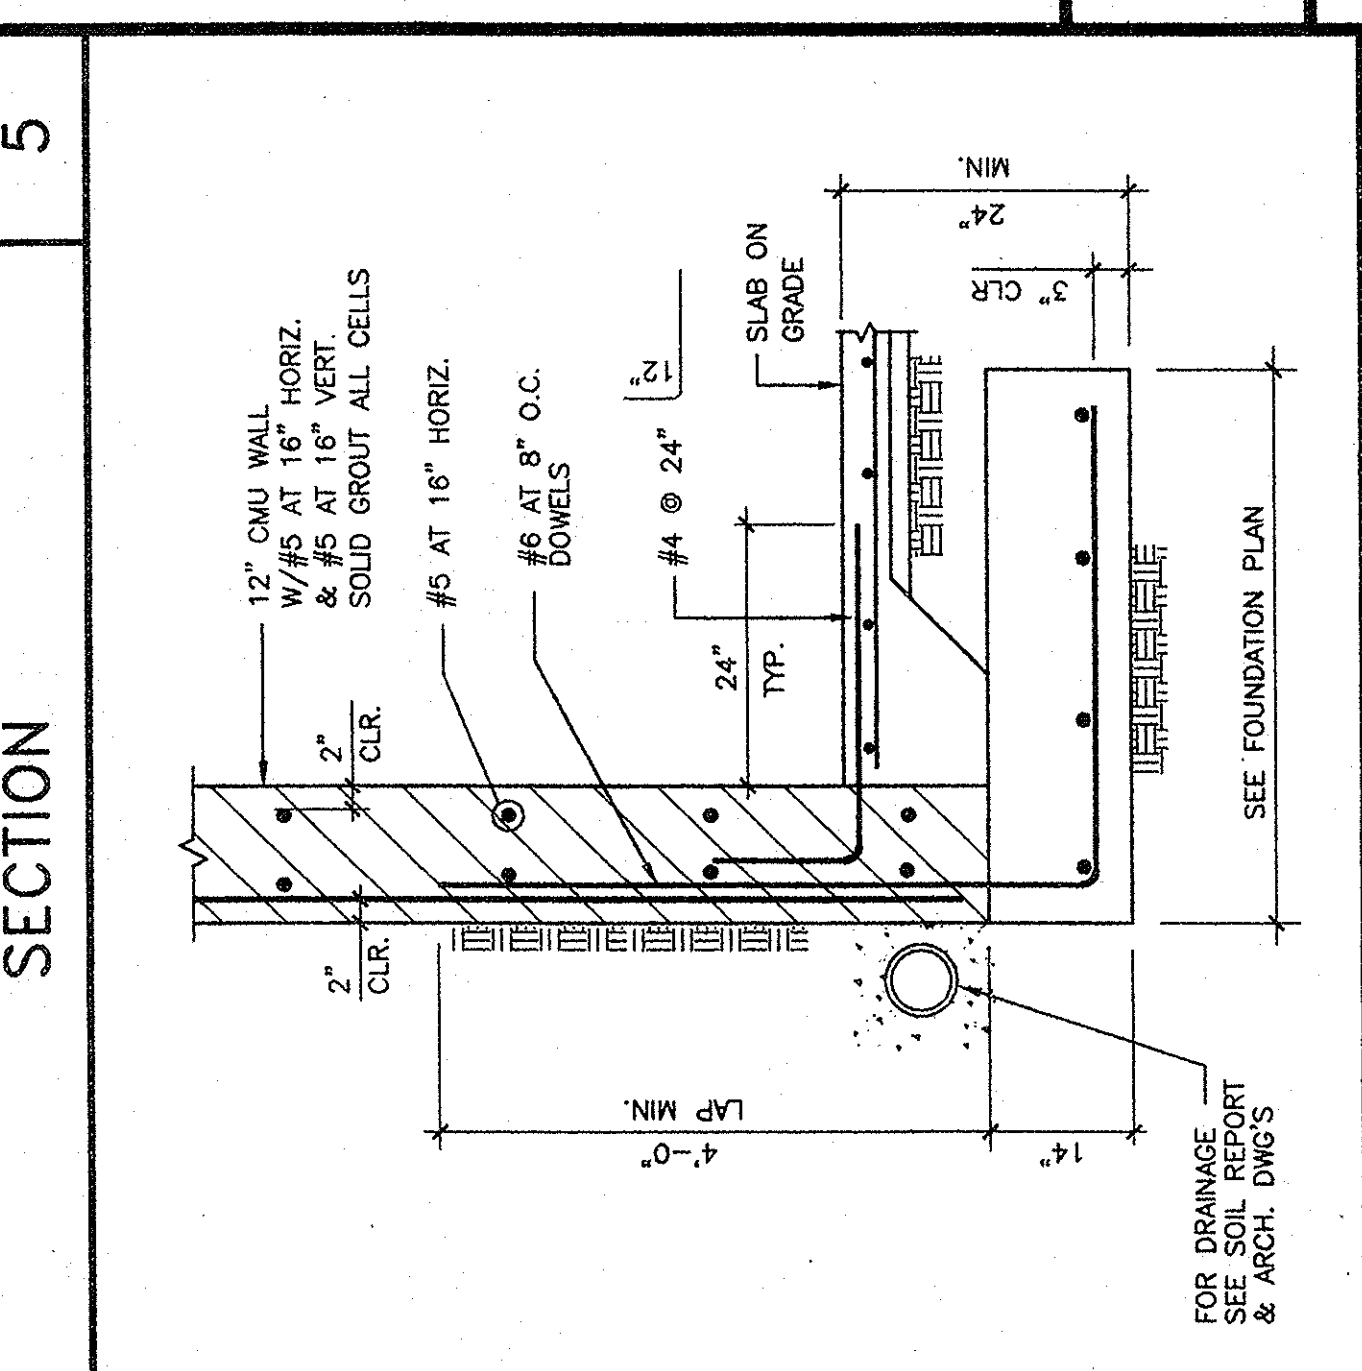
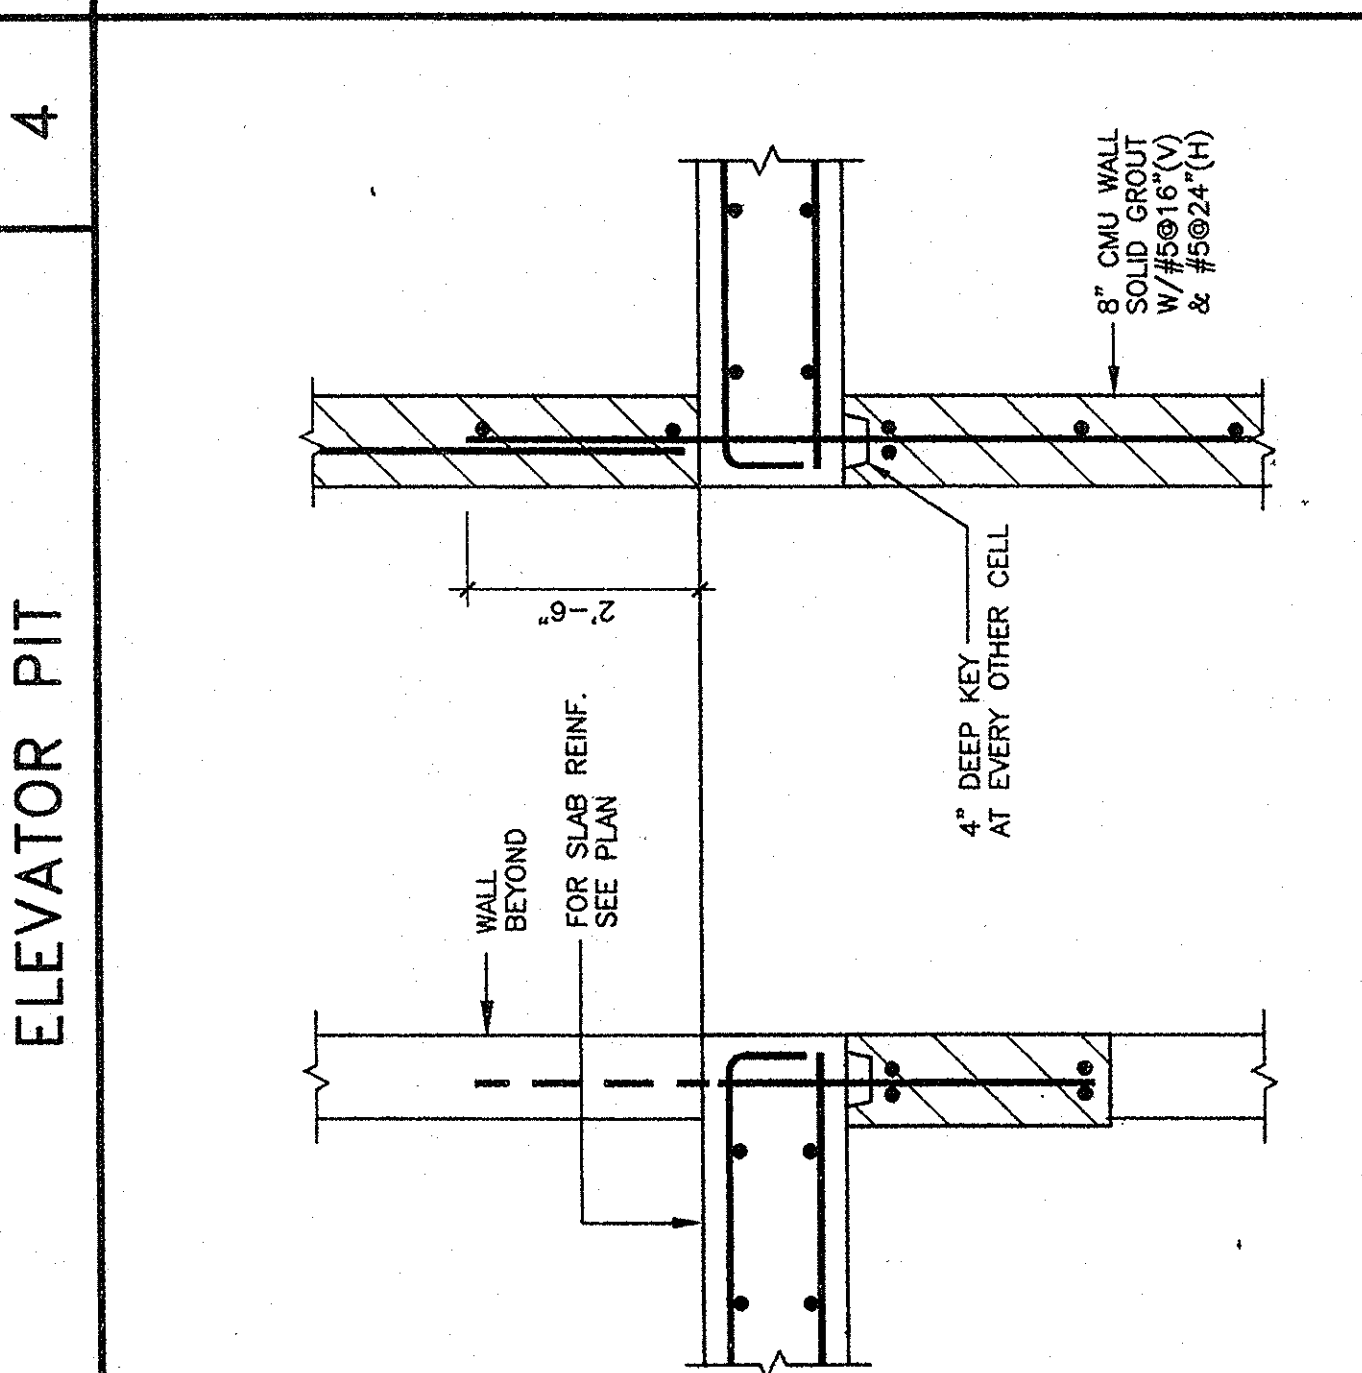
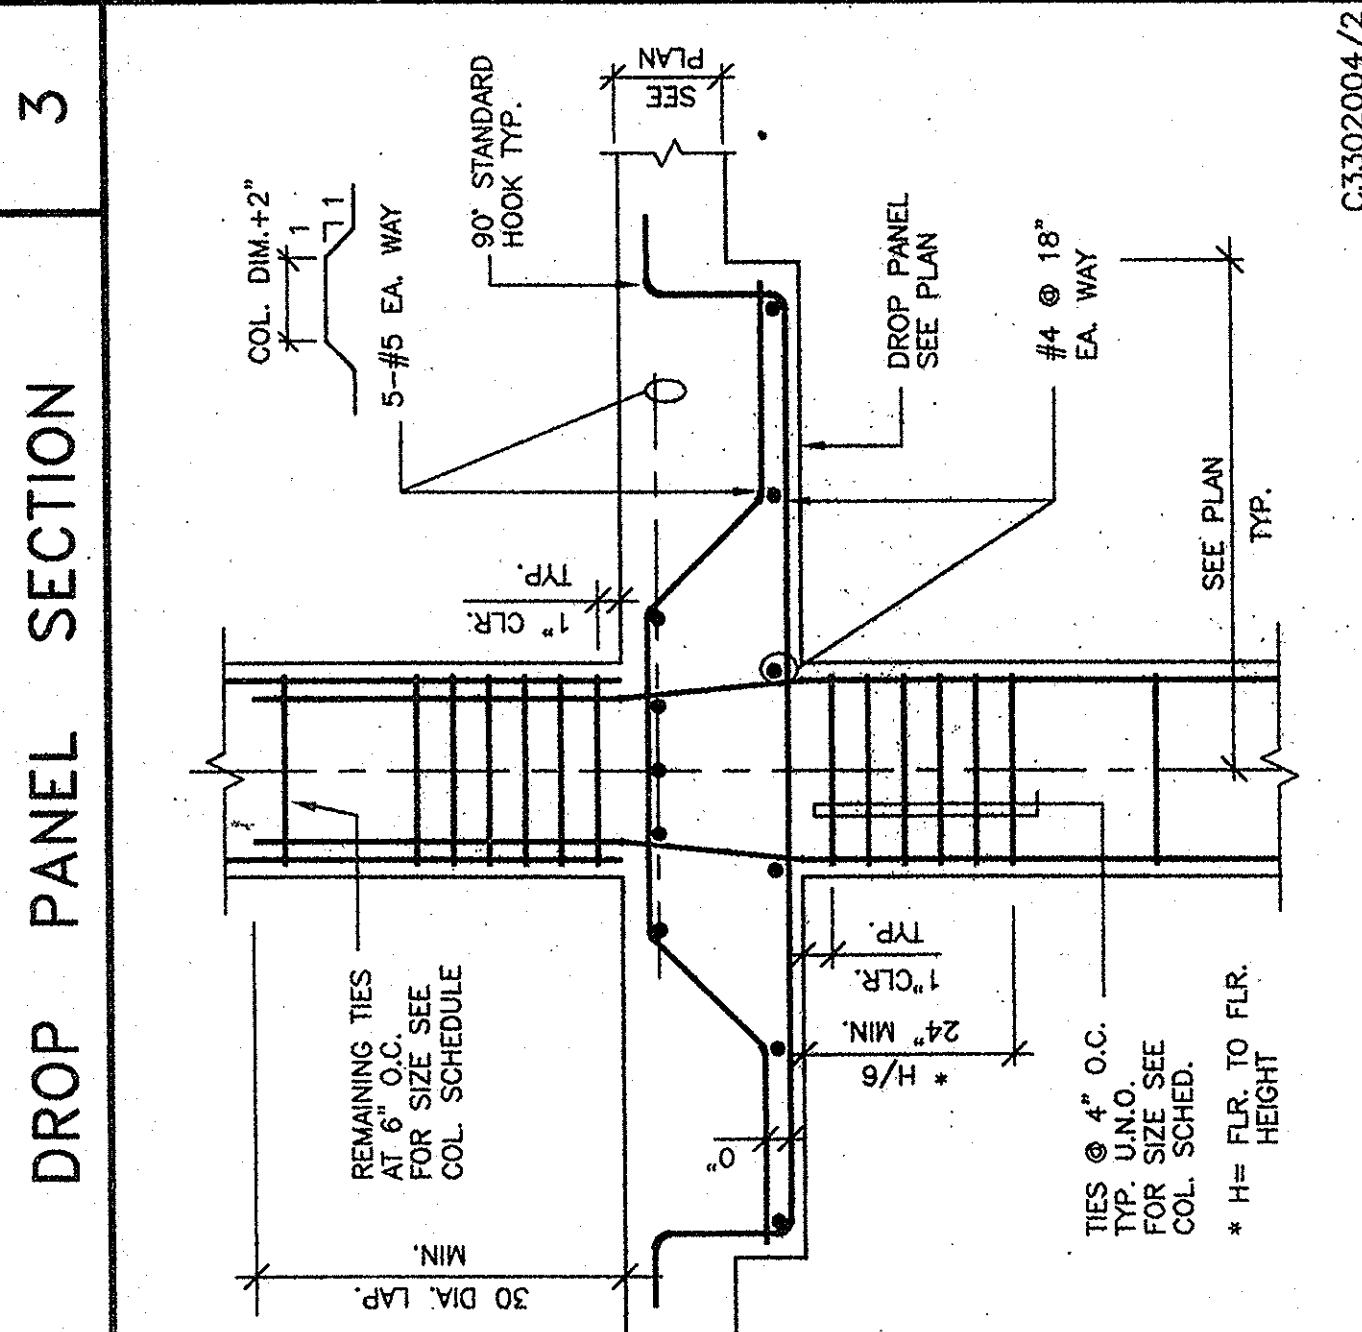
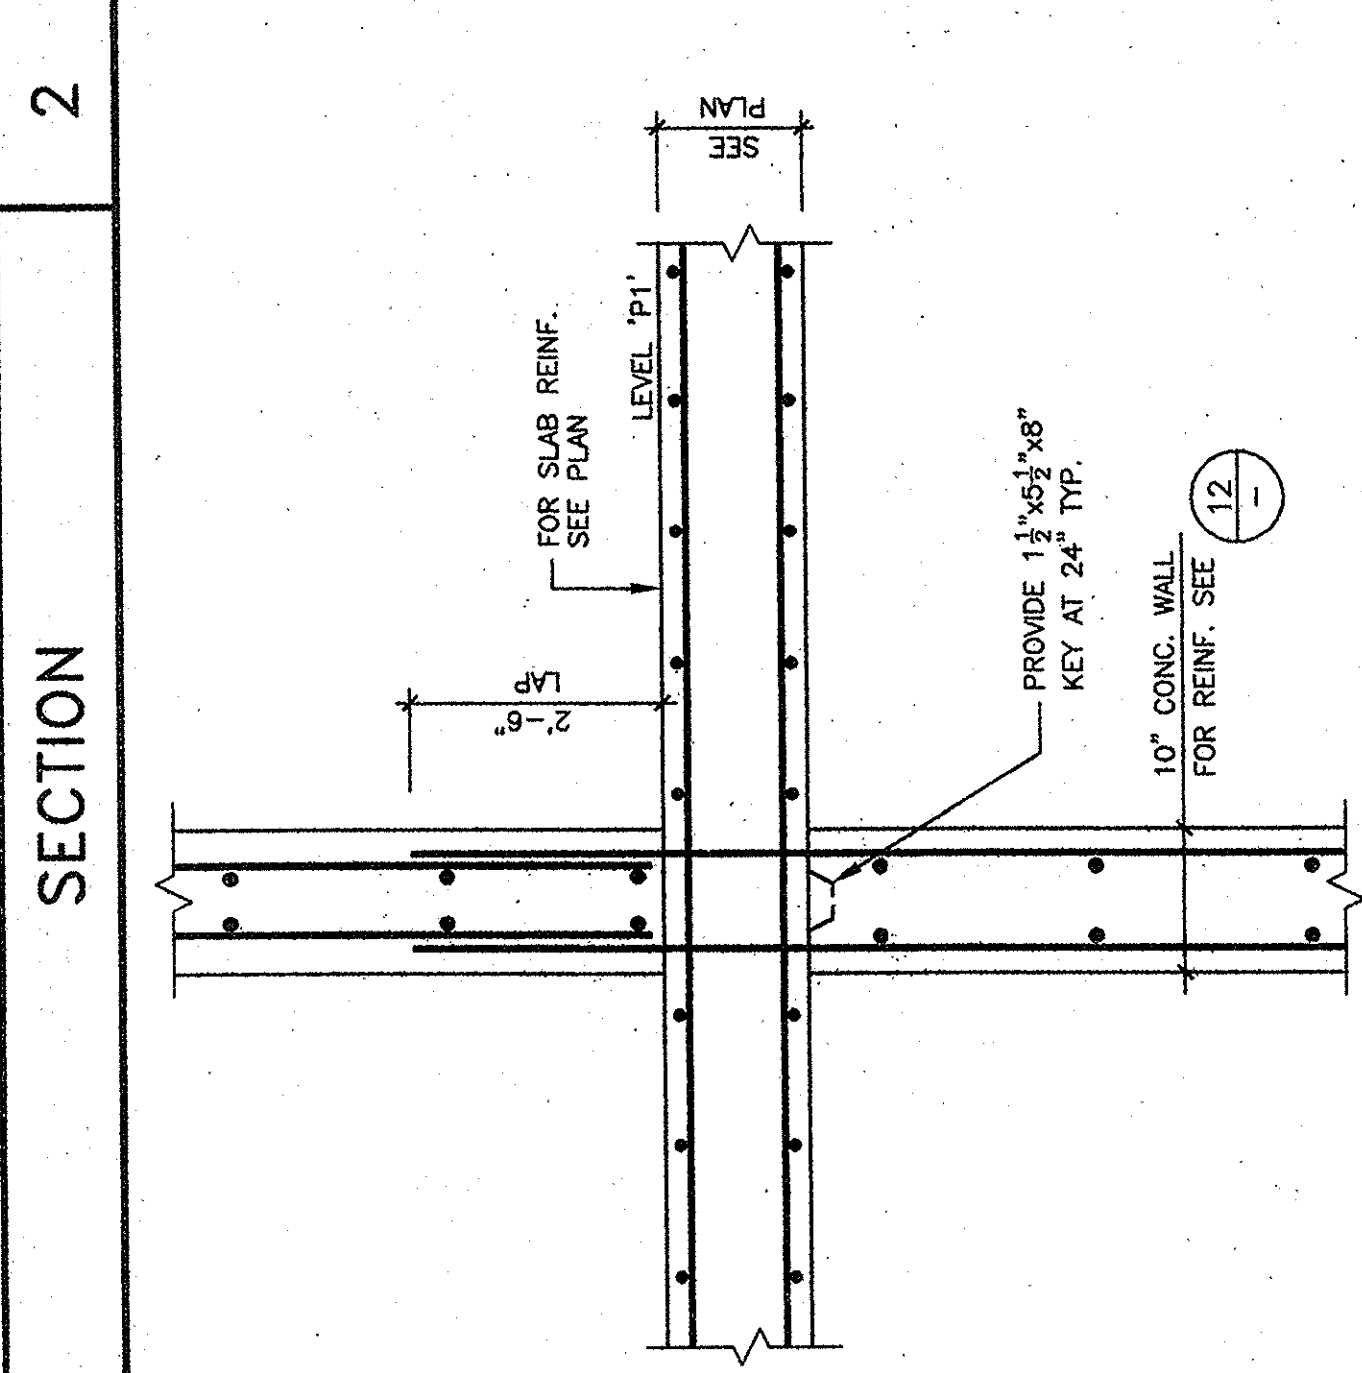
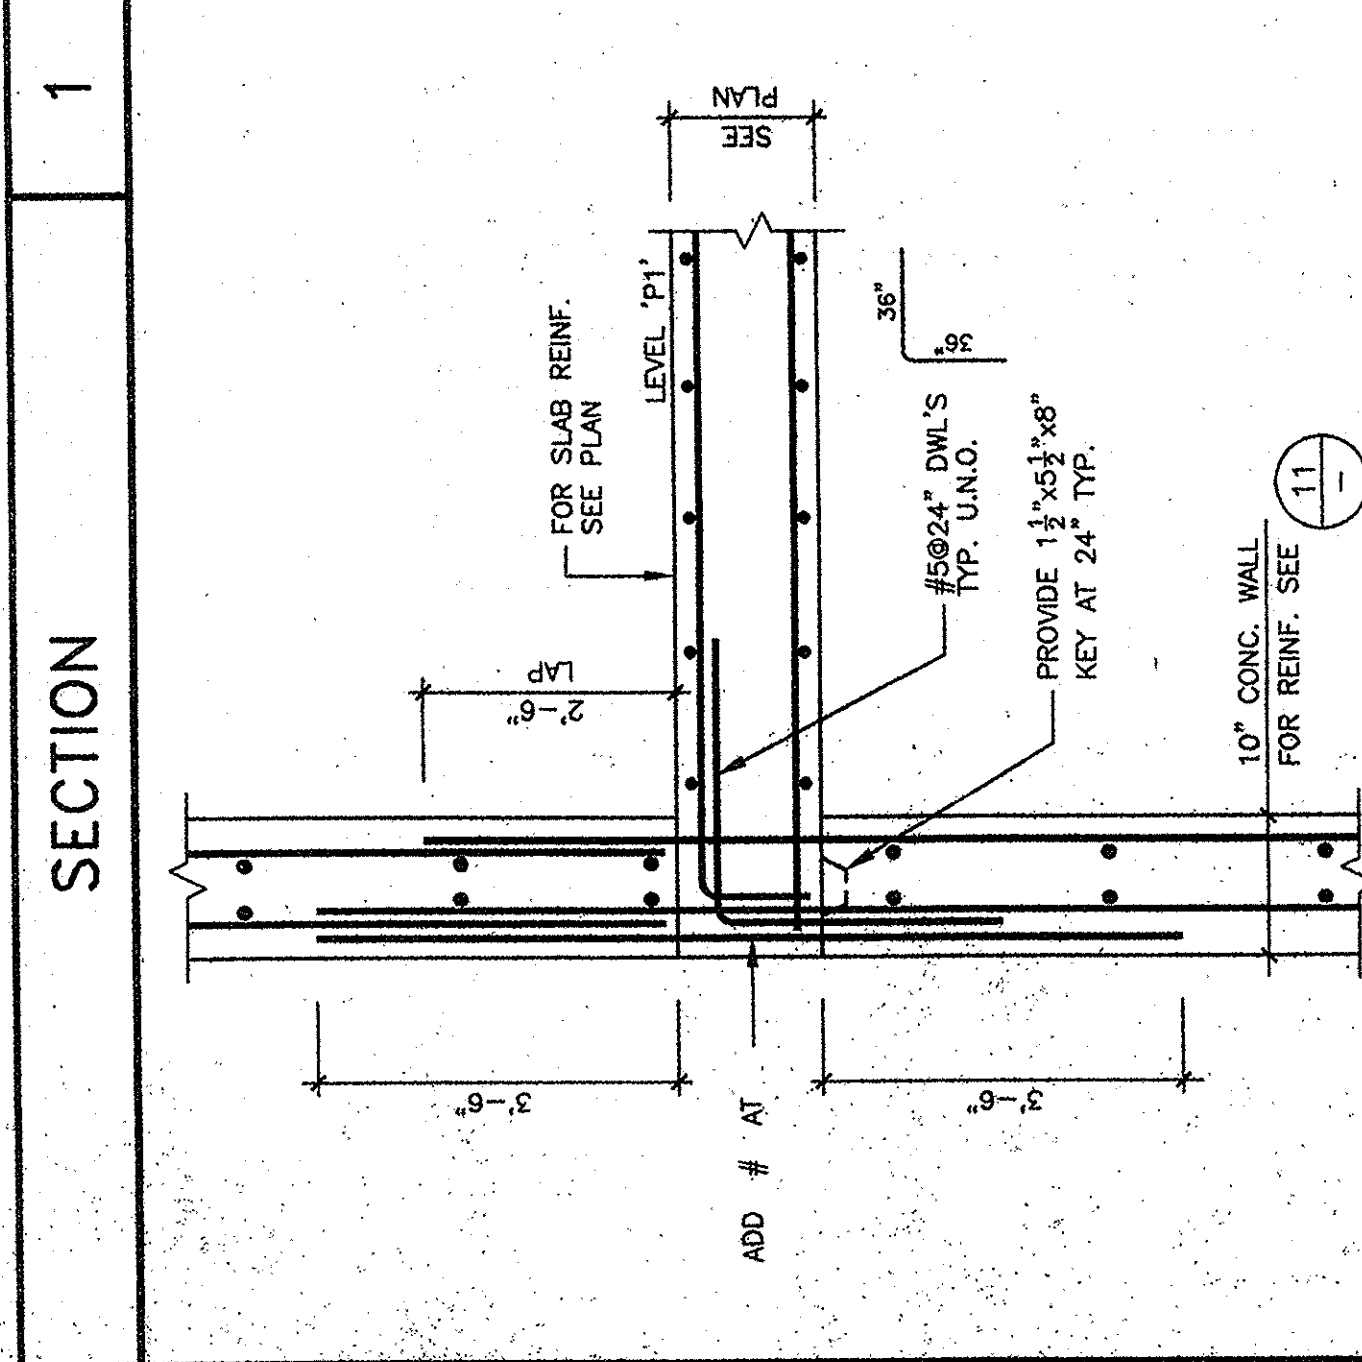
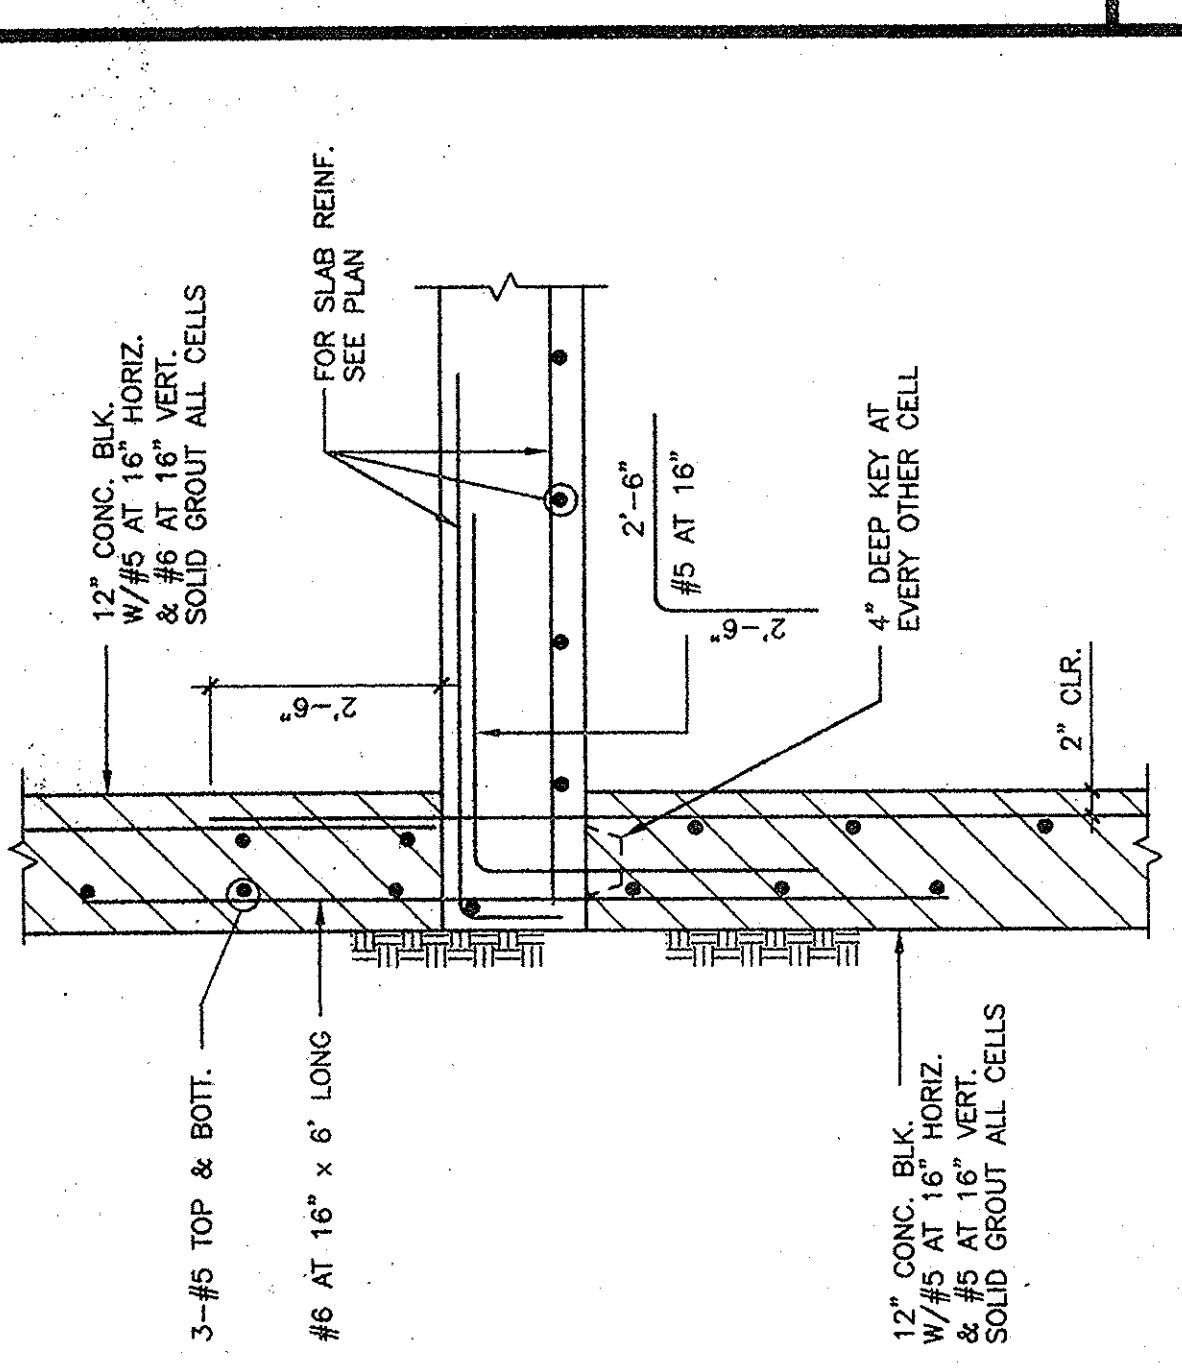
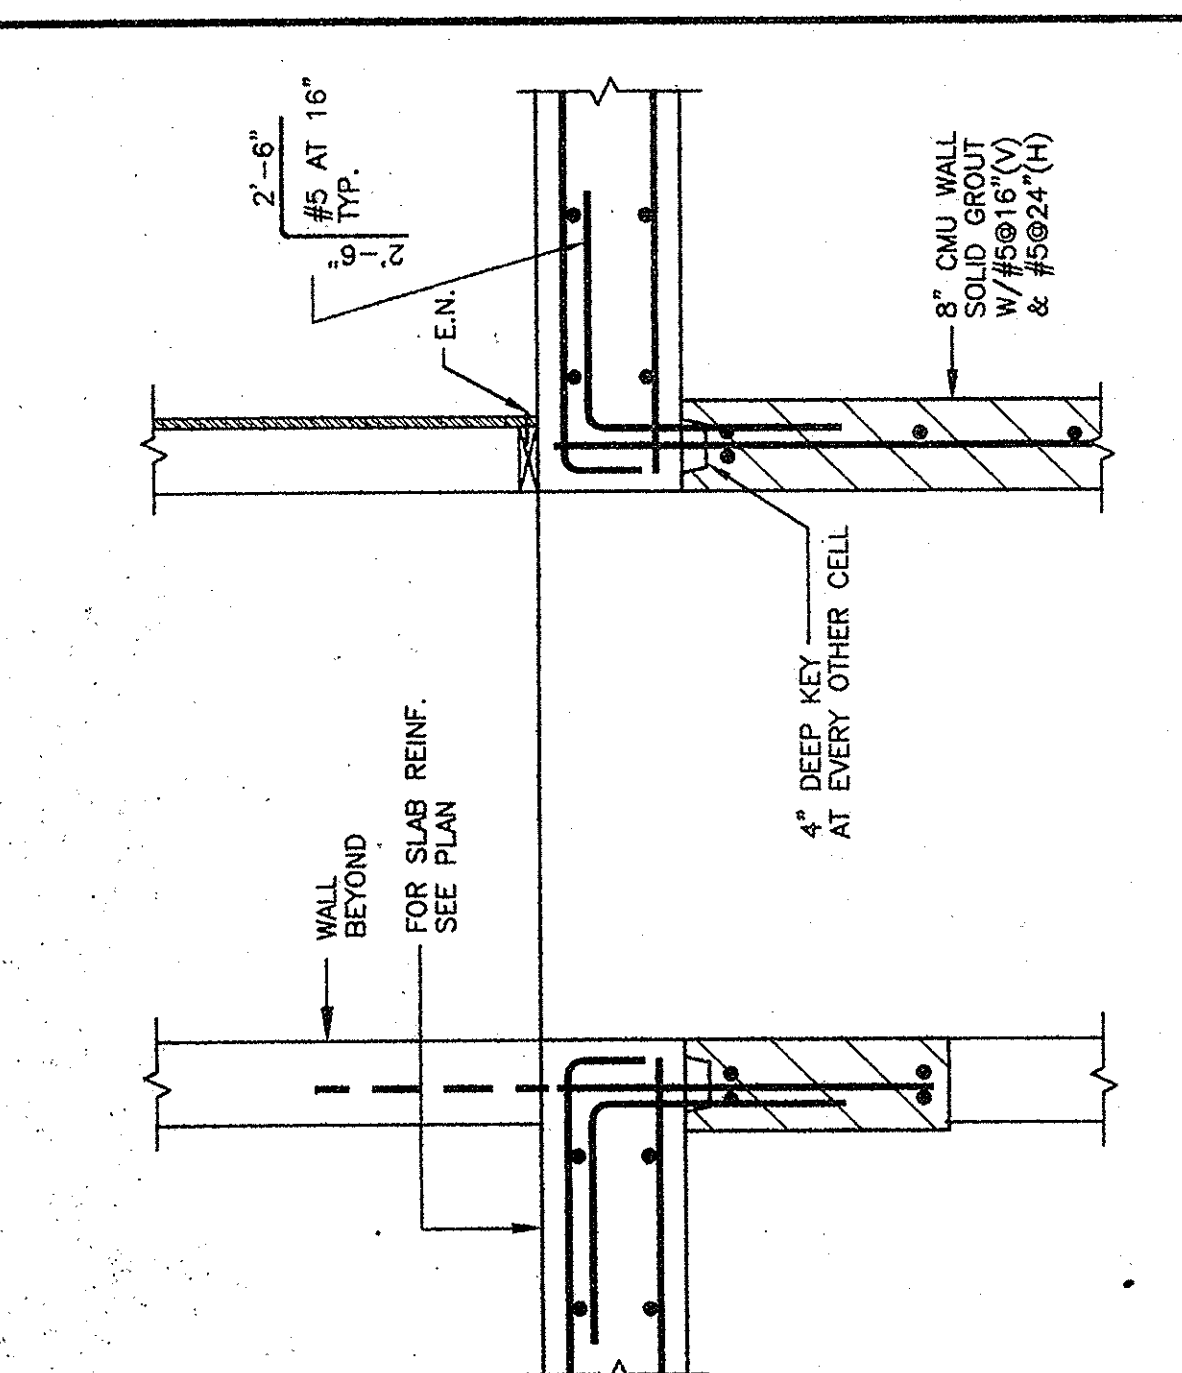
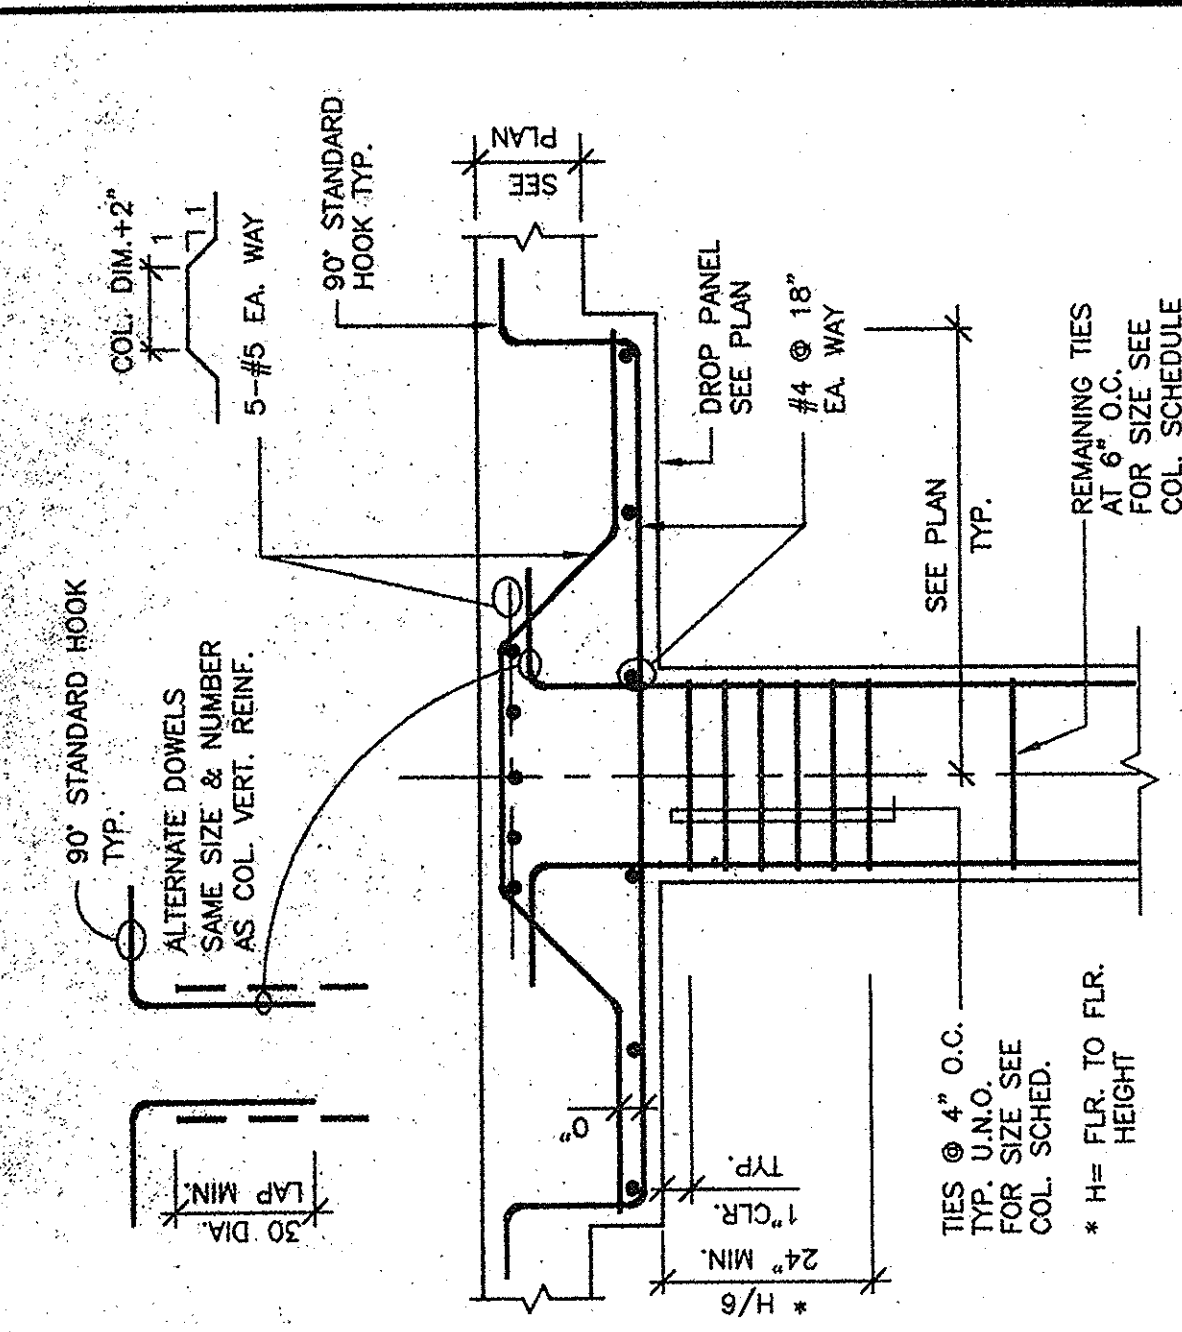
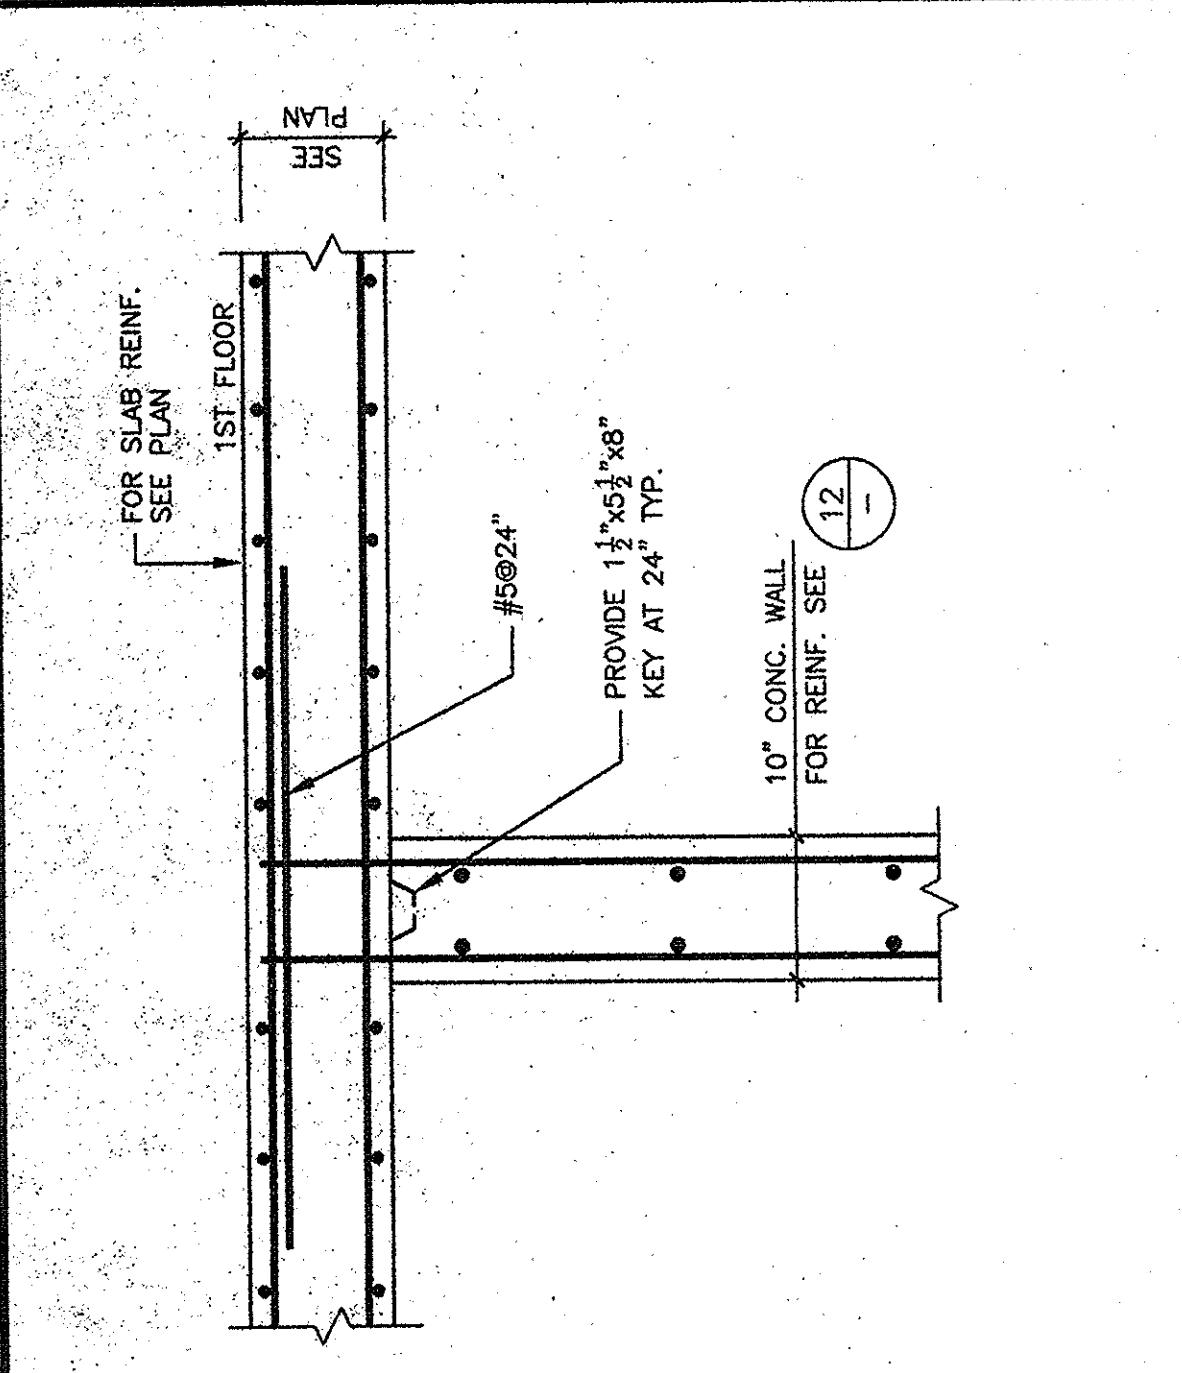


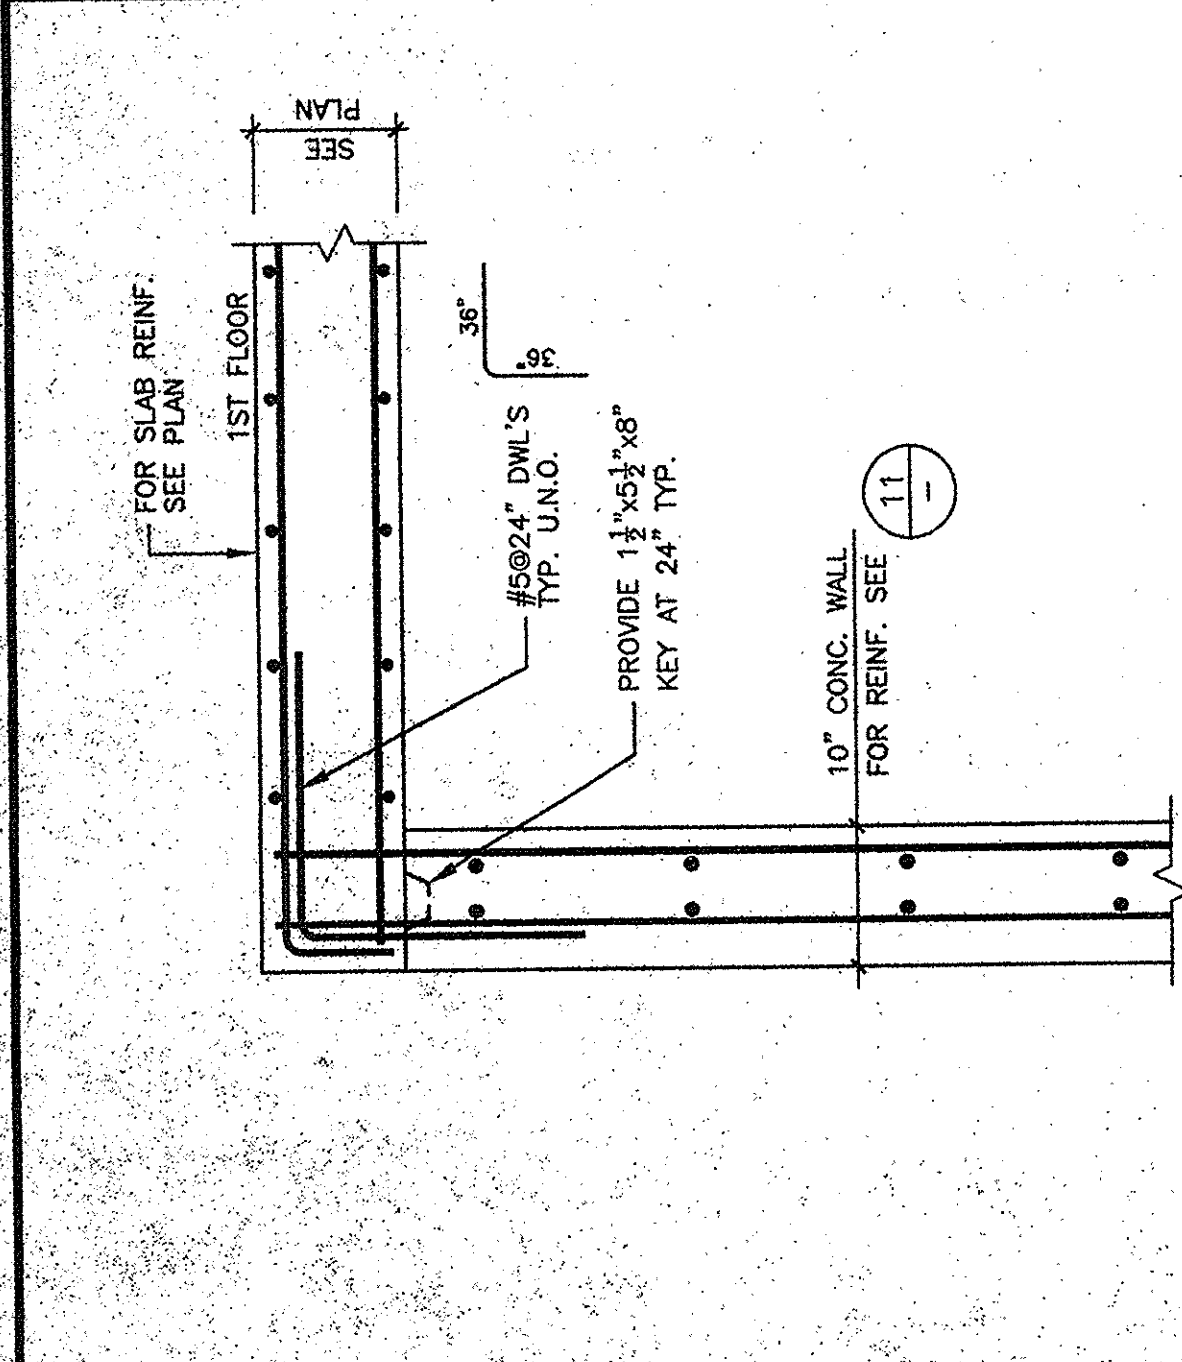

CONCRETE WALL AT LINE '12' AND '29'

SECTION

SECTION

SECTION

SECTION

S-3.2

VAN TILBURG, BANYARD & SODERBERGH, AIA
ARCHITECTURE • PLANNING • INTERIORS
SUITE 170, 1800 BLAKE STREET
DENVER, CO 80202
TEL: 303.678.0041 FAX: 303.678.0082

PLAYA DEL REY
8700 PERSHING DRIVE
PLAYA VISTA, CALIFORNIA 90293
ARCHSTONE COMMUNITIES TRUST
8801 Wail Street, Suite 800
Austin, Texas 78754

BRIAN L. COCHRAN ASSOCIATES, INC.
CONSULTING STRUCTURAL ENGINEERS
2040 WINDMIST AVE. LOS ANGELES CA 90025
(310) 207-8838 FAX (310) 207-8188

ISSUE	DATE	DESCRIPTION
08.18.00	PROGRESS & REVIEW SET	
09.06.00	DESIGN DEVELOPMENT SET	
10.17.00	SOE CD	
11.03.00	FLOOR DEPARTMENT SUBMITTAL	
05.08.01	PLAN CHECK RESUBMITTAL	
10.09.01	FINAL CD	

SECTIONS AND DETAILS
PROJECT: 8885
DRAWN: A.V.
CHECKED: B.B.
DATE: 05-07-01