


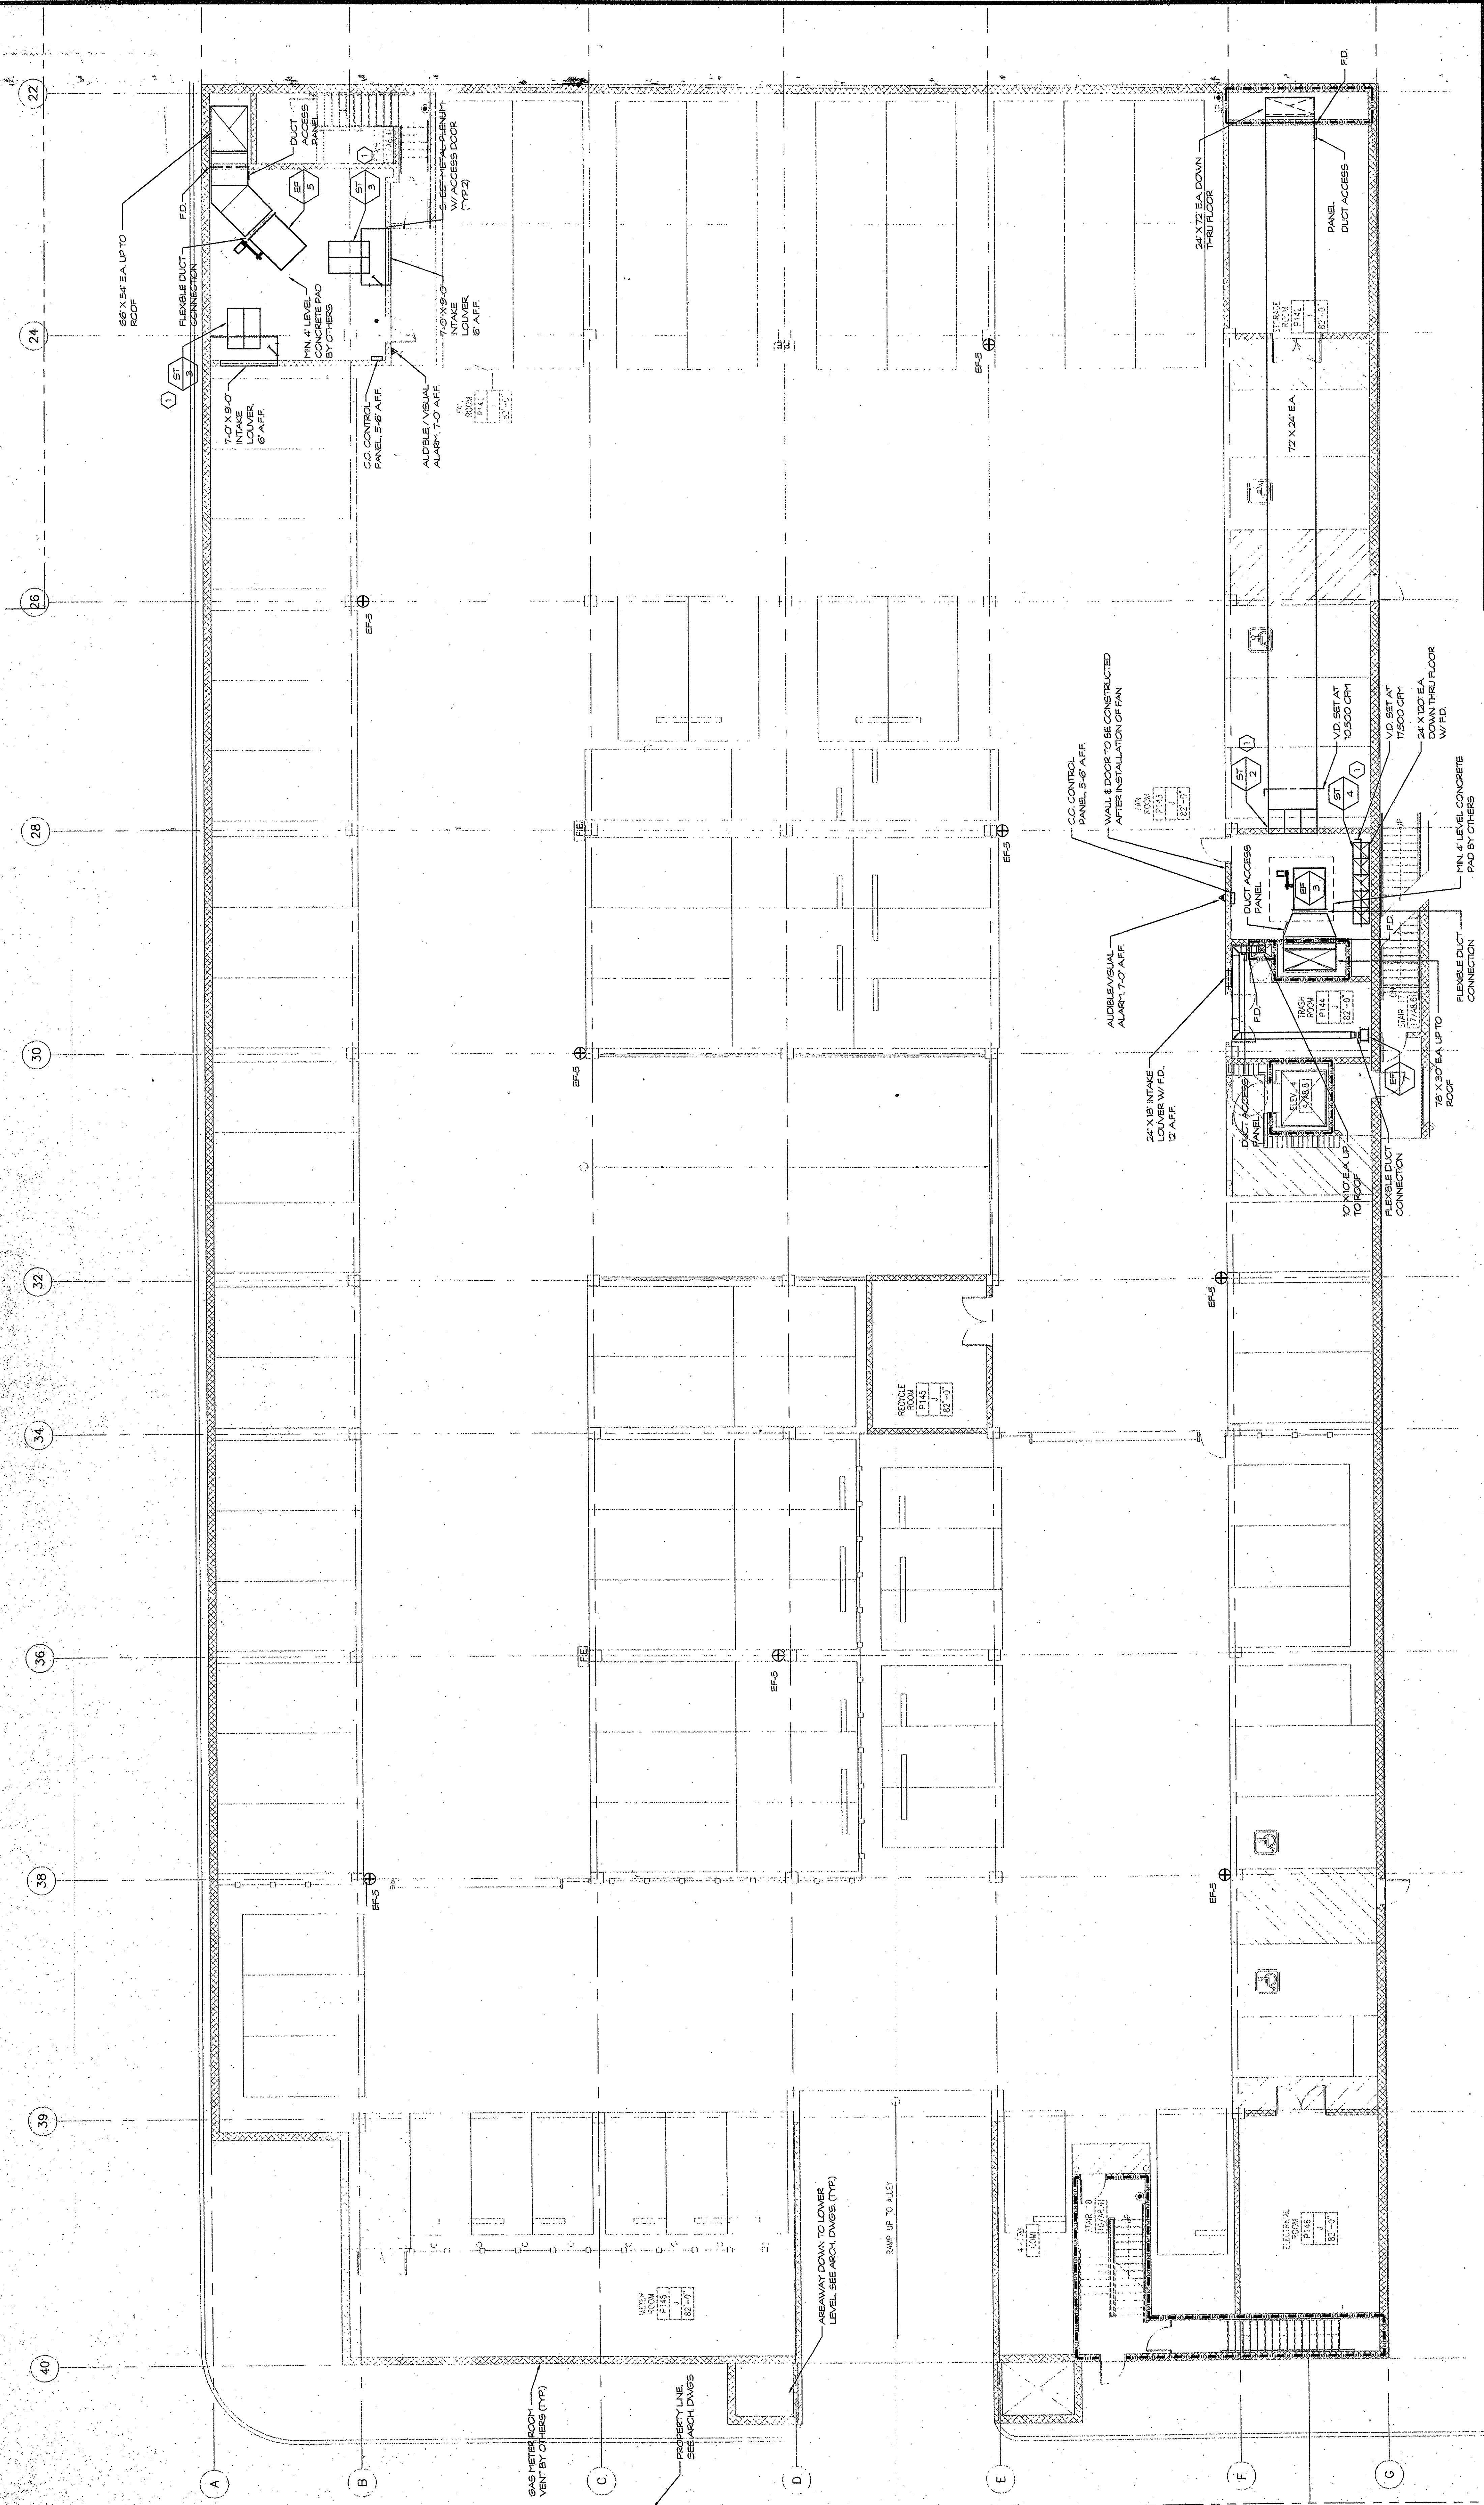

PLAYA DEL REY
8700 PERSHING DRIVE
PLAYA DEL REY, CALIFORNIA 90293

ARCHSTONE COMMUNITIES
217 Technology Drive, Second Floor
Irvine, California 92618

PROJECT: 9885
DRAWN: T.L.A.
SCALE: 1/8" = 1'-0"

ISSUE

DATE

DESCRIPTION

05.10.01

PLAN CHECK SUBMITTAL

06.14.01

PLAN CHECK RESUBMITTAL

06.28.01

BD SET

10.05.01

OMAX SET

PROJ. 9885

T.L.A.

SCALE: 1/8" = 1'-0"

CHECKED: L.G.

BUILDING 4

UPPER GARAGE LEVEL

PROFESSIONAL SEAL

ARCHSTONE COMMUNITIES

217 Technology Drive, Second Floor

Irvine, California 92618

AMPAW

LDI Mechanical

1740 DELAN STREET, GARDENA, CA 90249

CALL 310.498.7400

GENERAL NOTES:

1. MECHANICAL EQUIPMENT / DUCTWORK SHALL BE MIN. 7'-0" ABOVE CAR PORTS & 6'-2" ABOVE DRIVE AISLES & VAN ACCESSIBLE AREAS.

KEY NOTES:

① PROVIDE DEDUCTIVE BD ALTERNATE FOR ELIMINATION OF SOUND ATTENUATORS.

HVAC NOTES:

⊕ CARBON MONOXIDE SENSORS SHALL BE MOUNTED IN GARAGE SPACES. ALL SENSORS SHALL BE MOUNTED AT MIN. 7'-0" ABOVE DRIVE AISLES & 6'-2" ABOVE CAR PORTS. ALL SENSOR WIRING SHALL HAVE RUN BACK TO C.O. CONTROL PANEL. ALL CONDUIT AND BOXES TO BE PROVIDED BY THE ELECTRICAL CONTRACTOR.

GARAGE EXHAUST CALCULATION:
VOL. SPACES X 14,000 X 0.025 = 36,400 CFM